

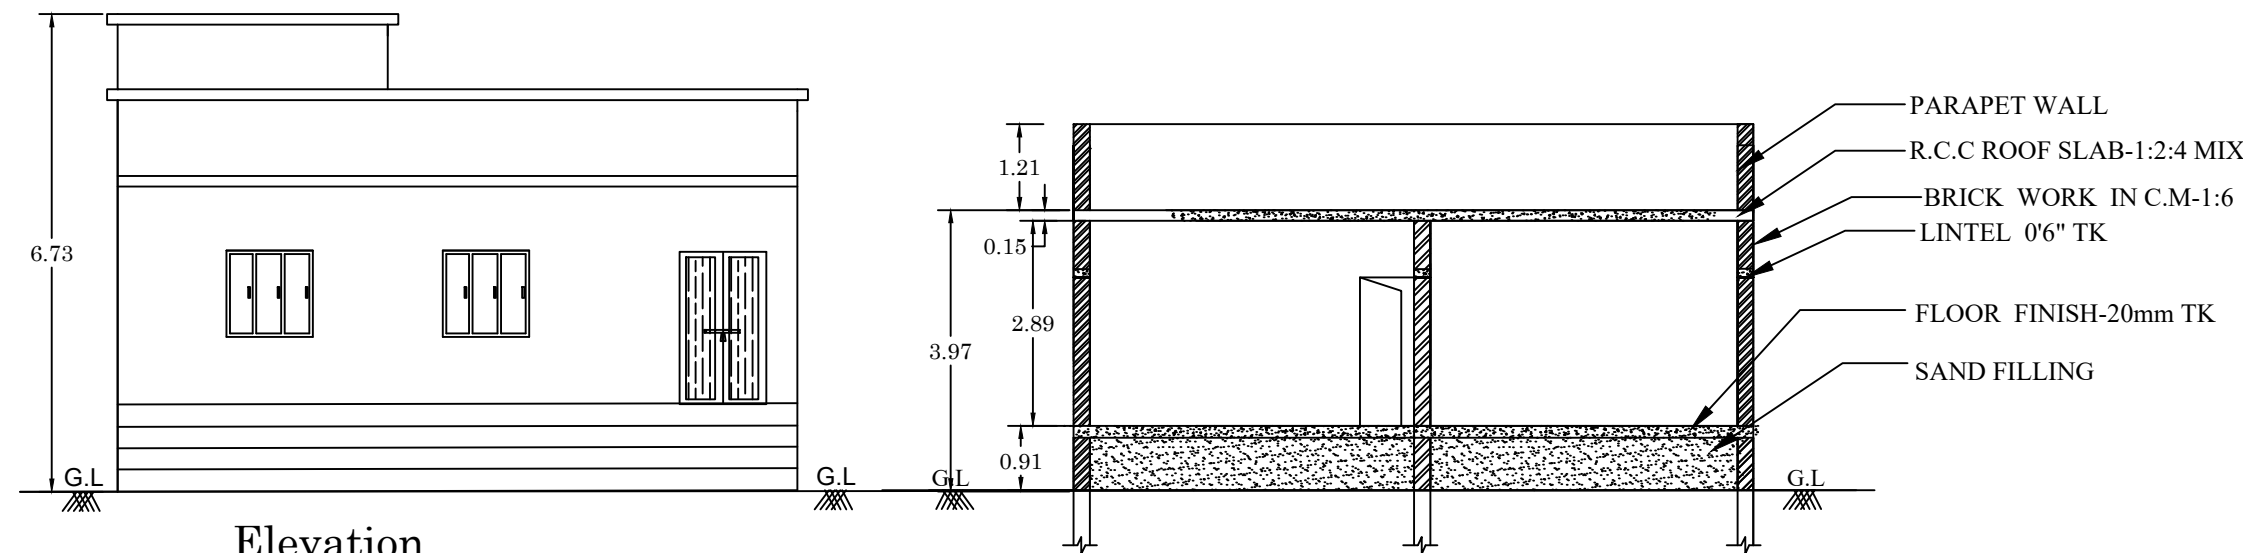


Name of the Owner : Mrs.Jayalakshmi, W/o. Mr.R.Pradhapan.

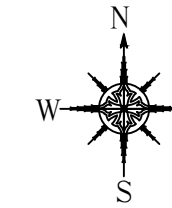


Elevation

Section on AB

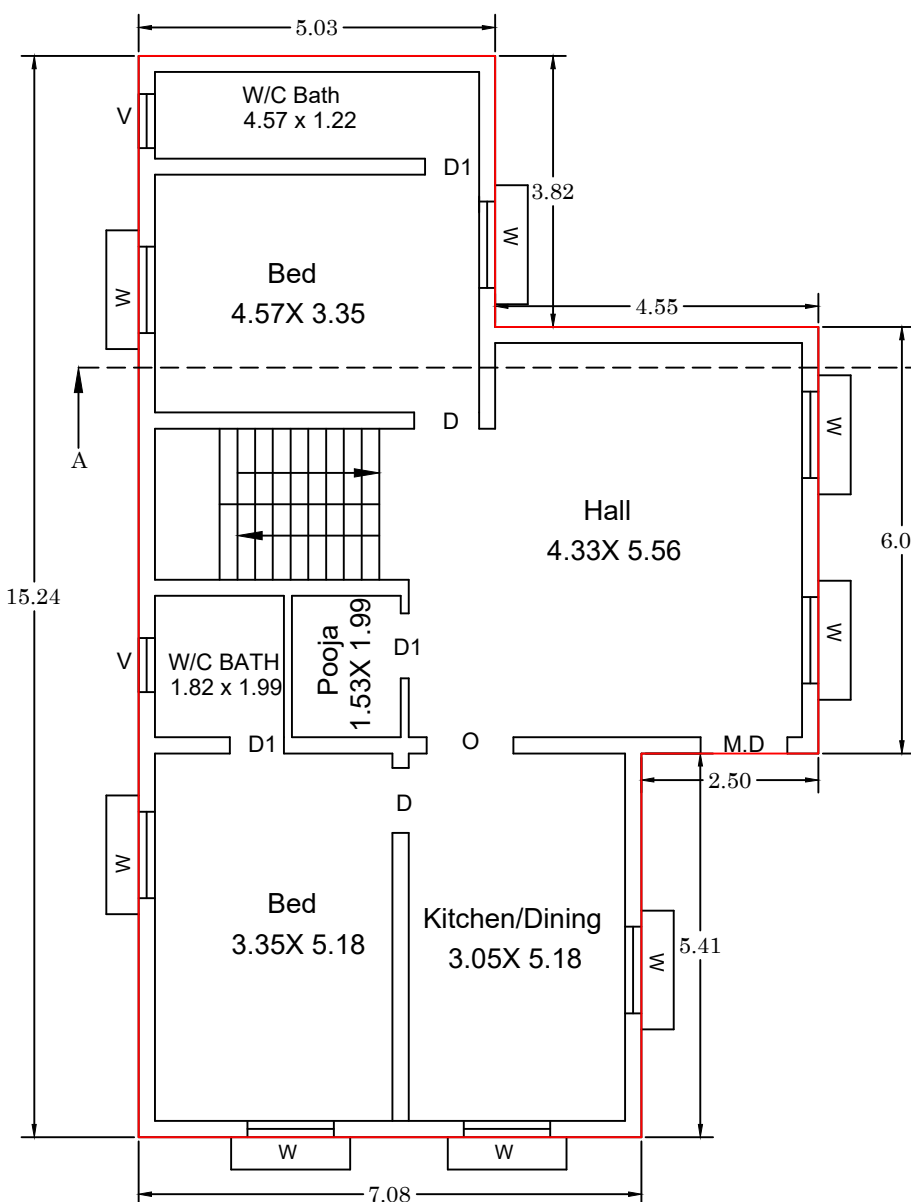


Pro.Ground Floor Plan

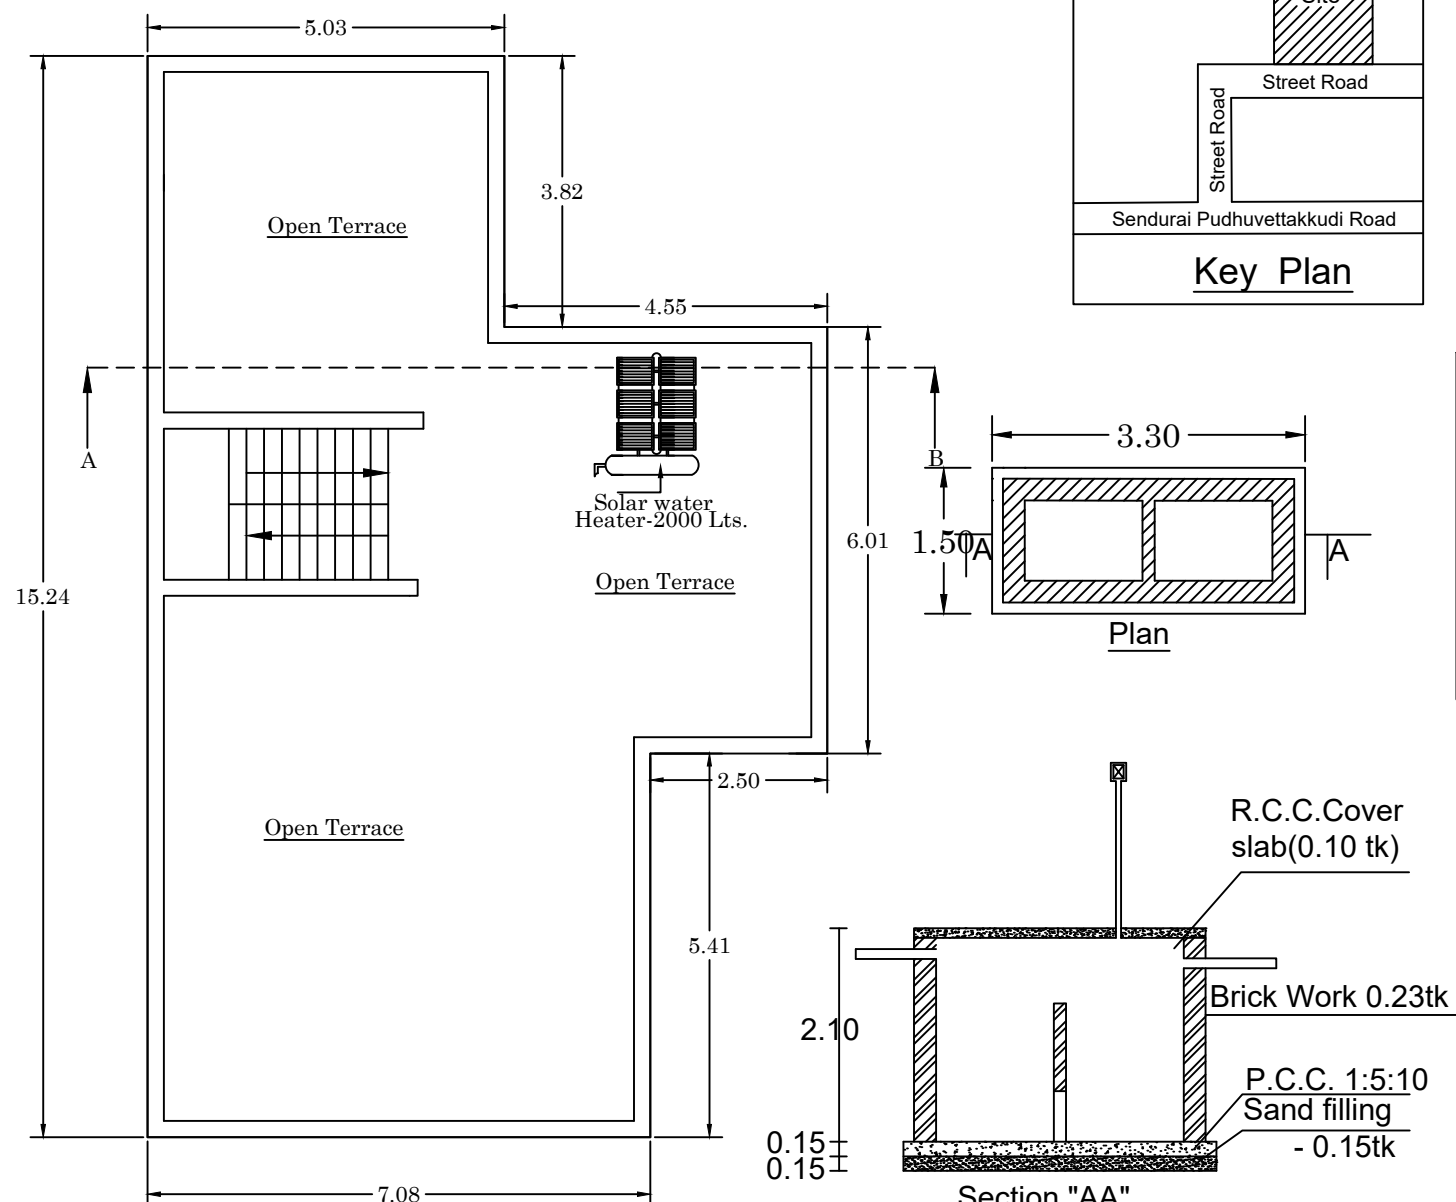


Terrace Floor Plan

Septic Tank Details

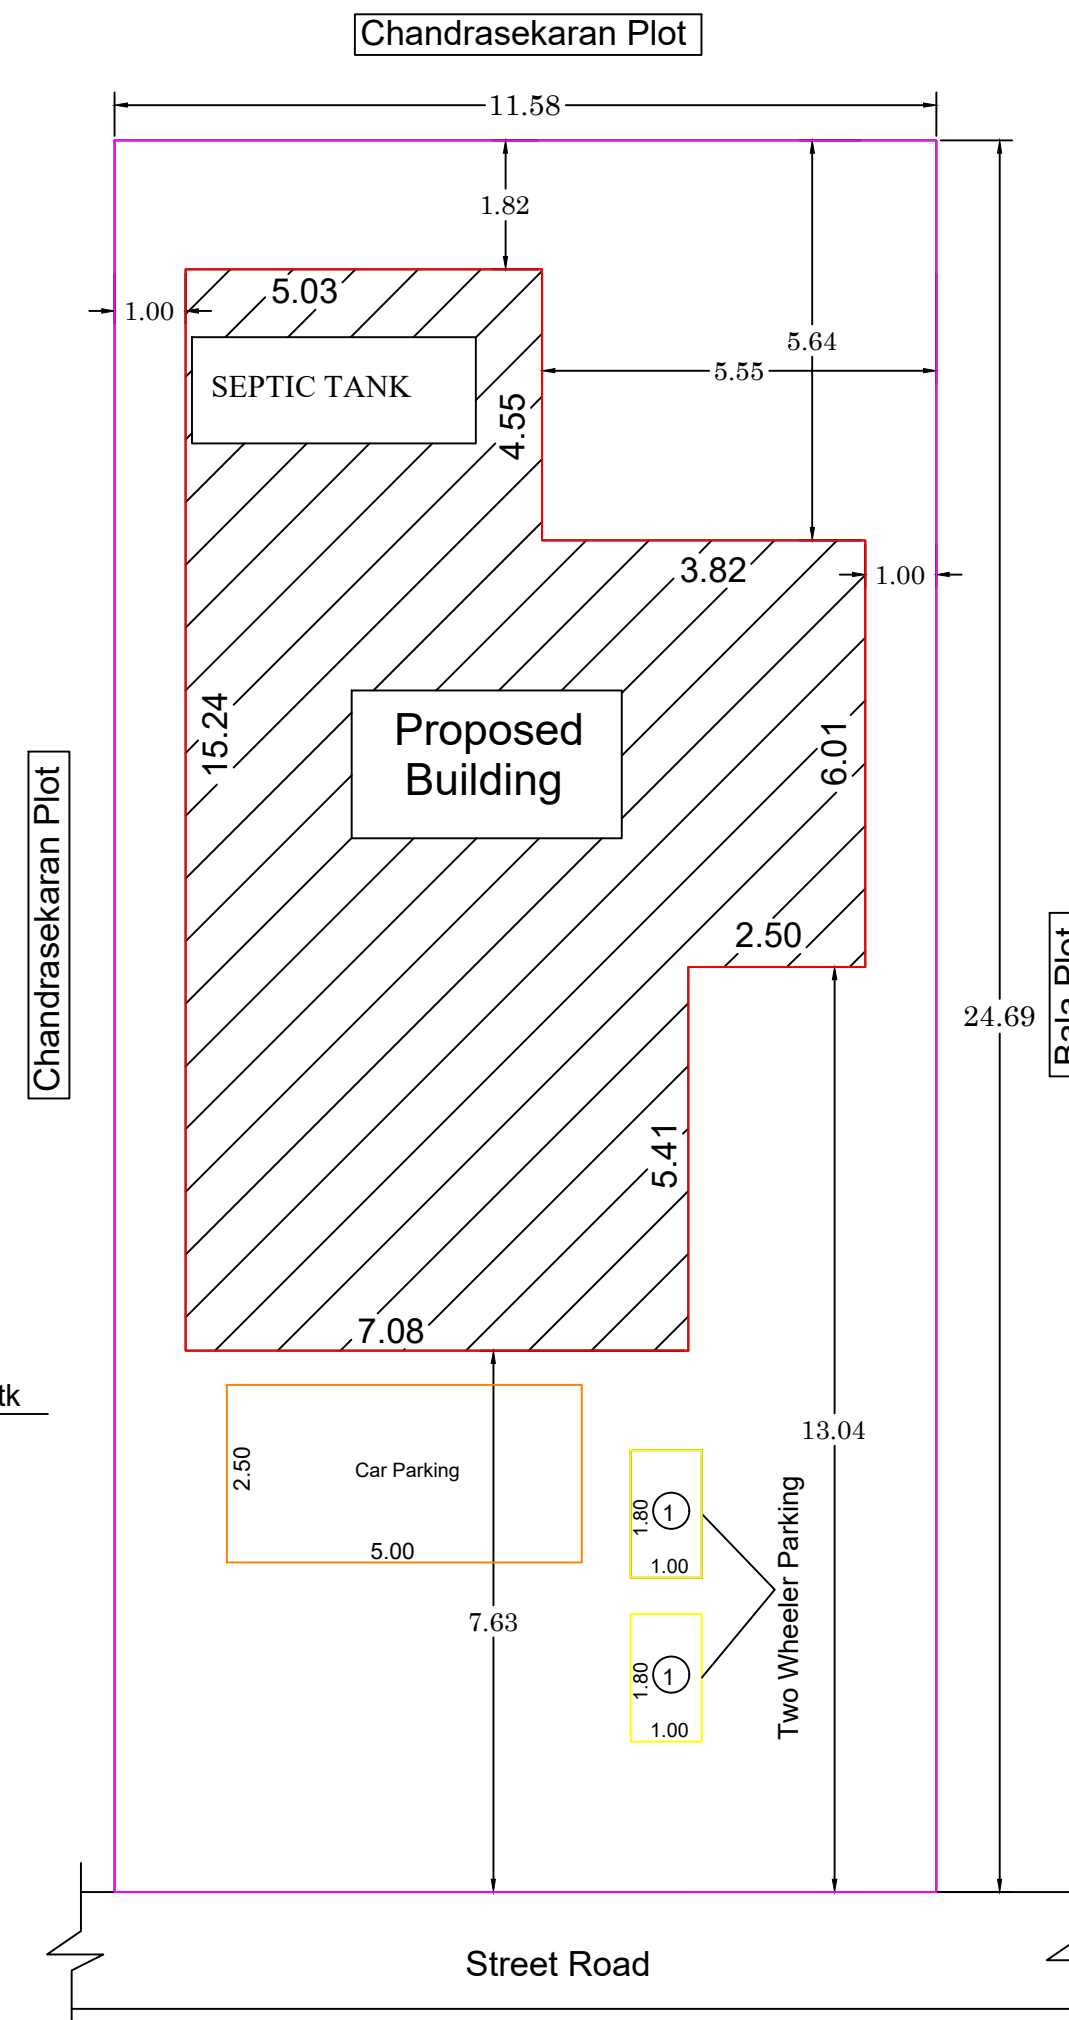


Site Plan (Scale -1:100)

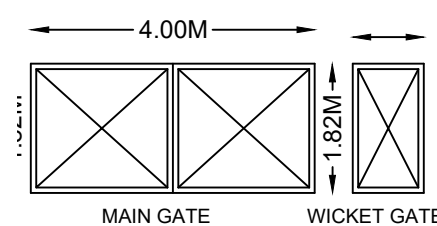


MAIN GATE

WICKET GATE

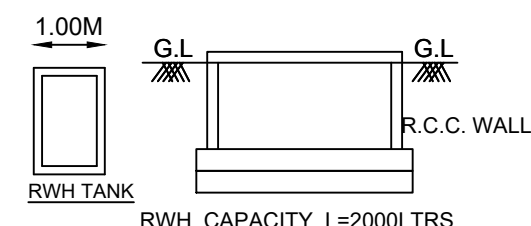

RWH TANK

RWTH CAPACITY | =2000| TRS

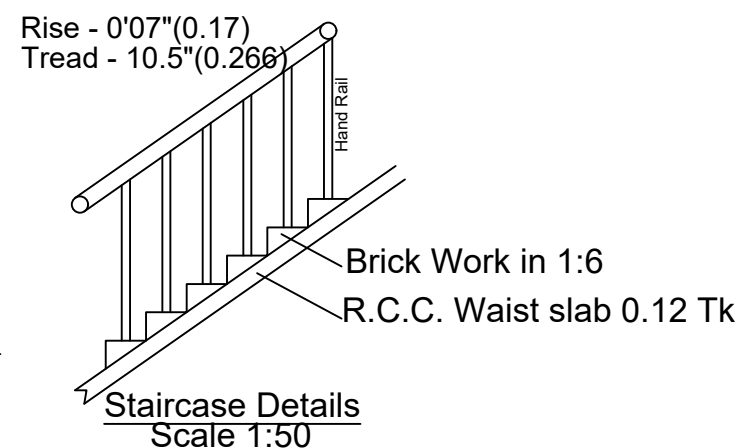

Staircase Details

Scale 1:50

OFFICE USE:

Reference	Feet	Meters
M.D Main Door	4'0"X7'0"	1.22X2.13
D Door	3'0"X7'0"	0.91X2.13
D1 Door	2'6"X7'0"	0.76X2.13
W Window	4'0"X4'0"	1.22X1.22
V Ventilator	3'0"X3'0"	0.91X0.91
Area Calculation	Sq.ft	Sq.m
Total Area of Site		
As Per Patta	3078.00	286.00
As Per FMB	3078.00	286.00
As Per Document	3078.00	286.00
Pro Ground Floor Plinth Area	1238.93	115.10
Pro Ground Floor Carpet Area	700.20	65.05
Open Area	1839.07	170.09

Colour Index

- | | |
|-------------------------------|---|
| 1. Site Boundary shown in |  |
| 2. Proposed Building shown in |  |
| 3. Existing Building in |  |
| 4. Existing Road shown in |  |

Notes:

- 1.All Dimensions are in feet & meter
- 2.Waste Water used for Gardening purpose
- 3.Rain Water Harvesting pit to be provided
- 4.Septic Tank to be provided

Scale : 1 Inch=8 Feet (Or) 1:100

Owner:

Mrs.Jeyalakshmi,
W/o. Mr.R.Pradhapan,
No: 90/2, Jayakondam Road
Nakkambadi Village
Sendurai(Tk),
Ariyalur (Dt).

SIGNATURE:

M. Syahin

(Mrs.Jeyalakshmi)

Registered Engineer:

Er.P.Murugananthan,B.E.,
Registered Engineer,
Reg No: 089/LS/2025/00003,
Murugan Construction & Designer,
No:187, New M.G Puram,
Perambalur - 621 212.