



PLAN SHOWING THE PROPOSED GROUND FLOOR CONSTRUCTION OF R.C.C ROOF RESIDENTIAL BUILDING IN R.S.NO:236/2B, PATTANNO:4015, AT KALLERI VILLAGE, ERAVANGUDI PANCHAYAT, UDAYARPALAYAM TALUK, ARIYALUR DISTRICT.

NAME OF THE OWNER:Mr.G.VEERARAJ.


SCALE 1:100

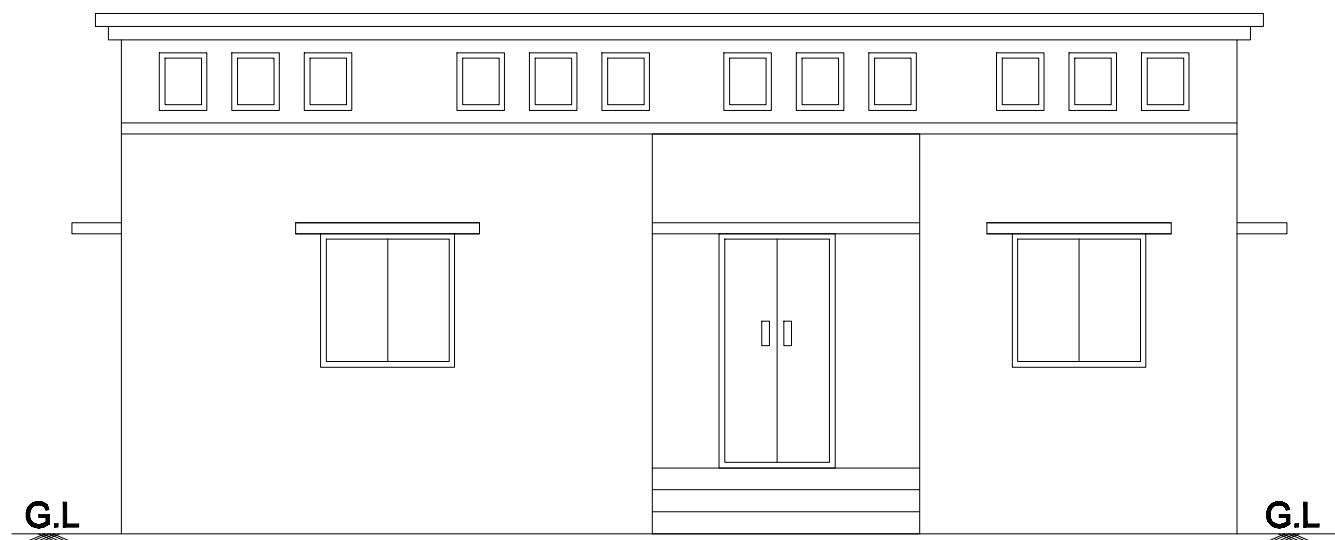

FRONT ELEVATION

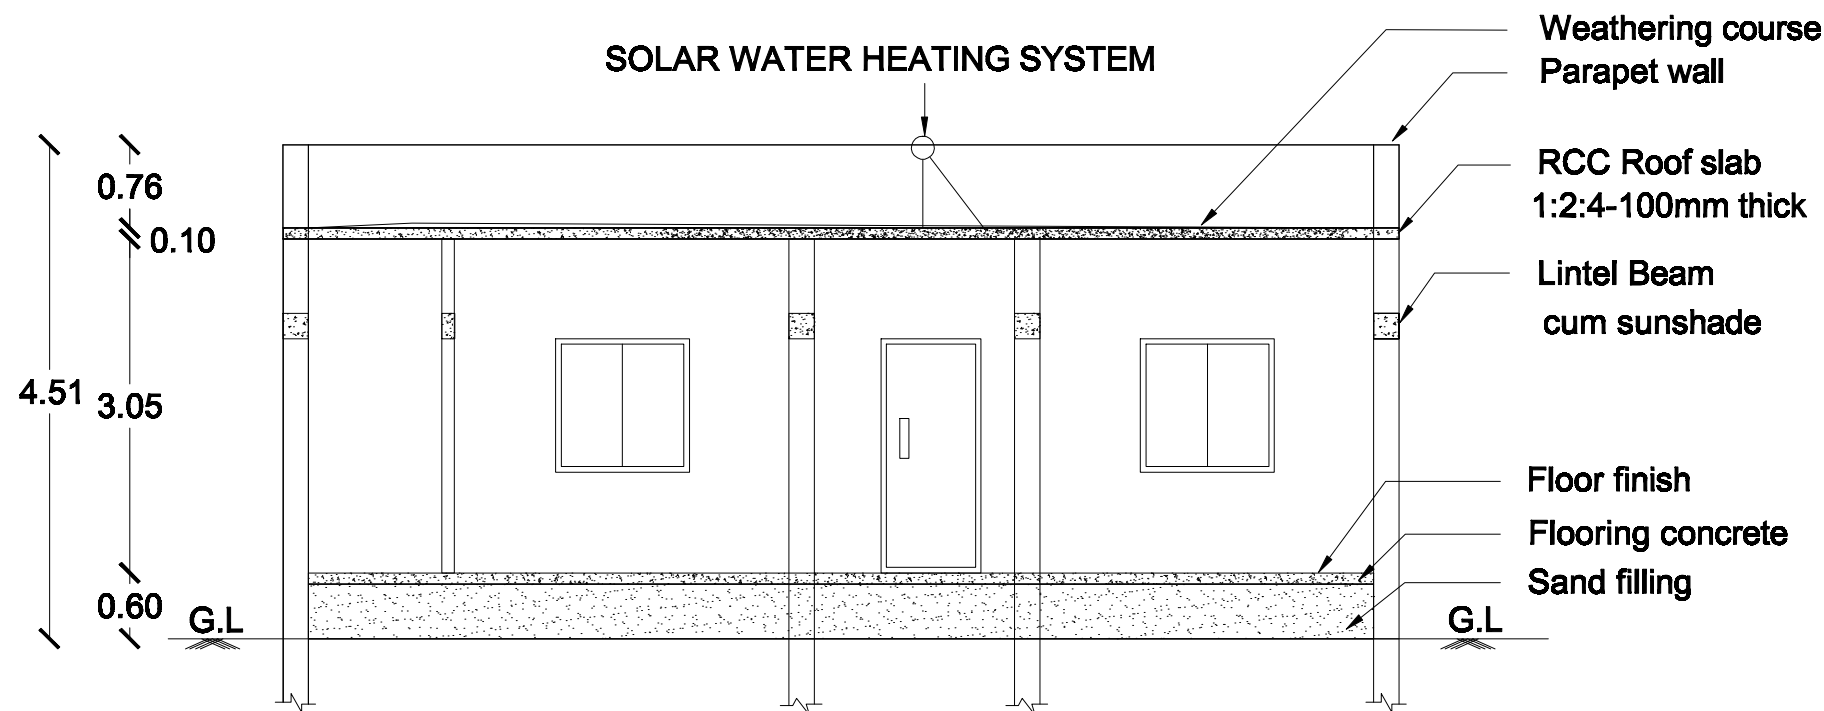

SECTION ON MK


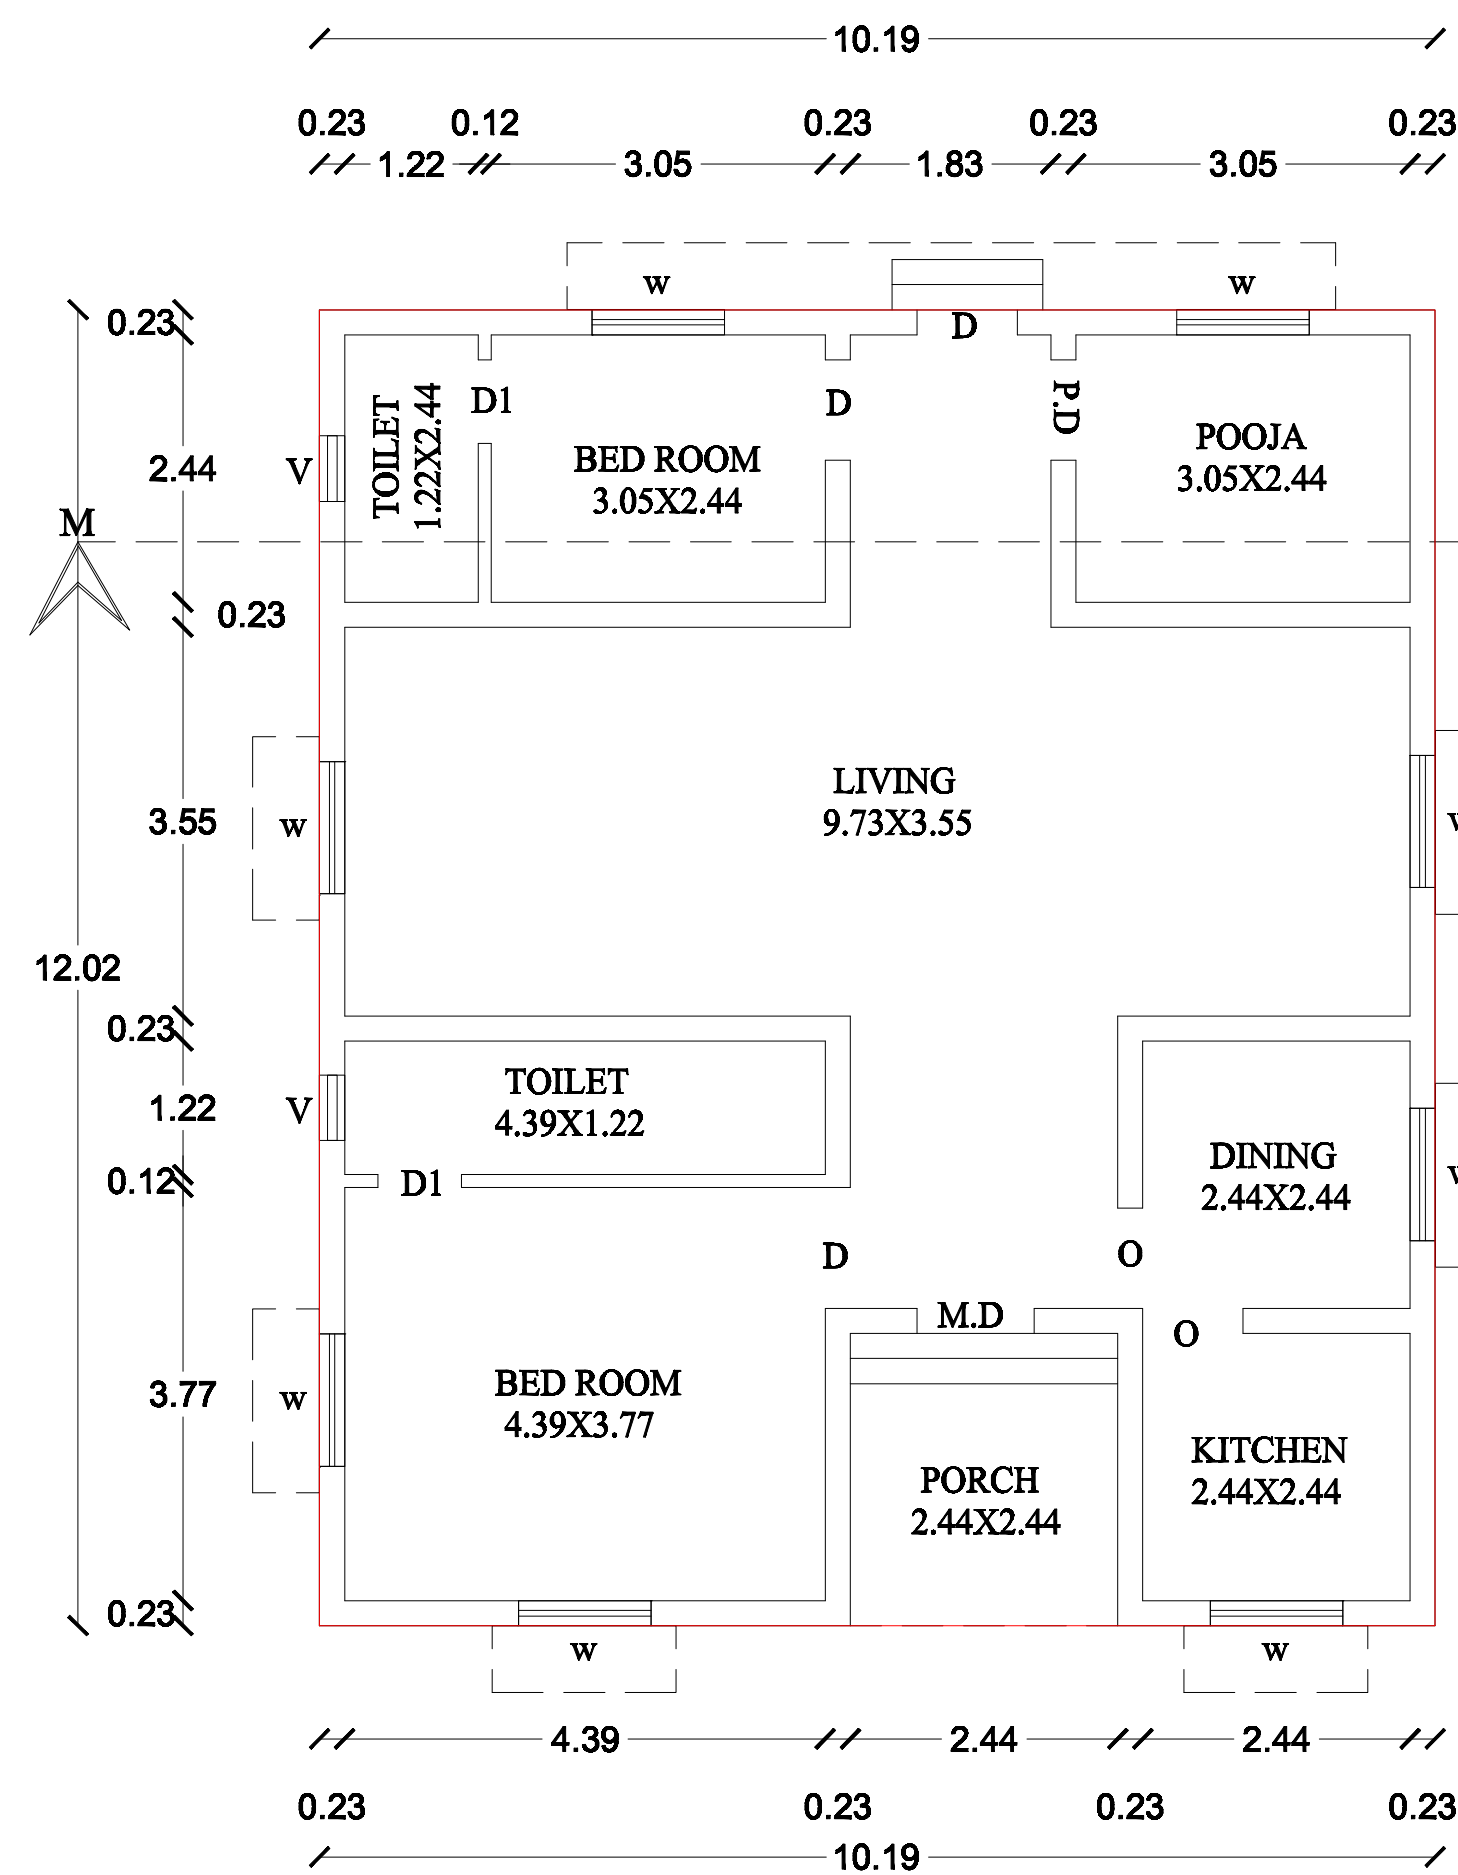


PRO - GROUND FLOOR PLAN

Waste water from kitchen and wash will
Be recharged in R.W.H As per building

All Dimensions are in ' METRES '

SCALE - 1: 100

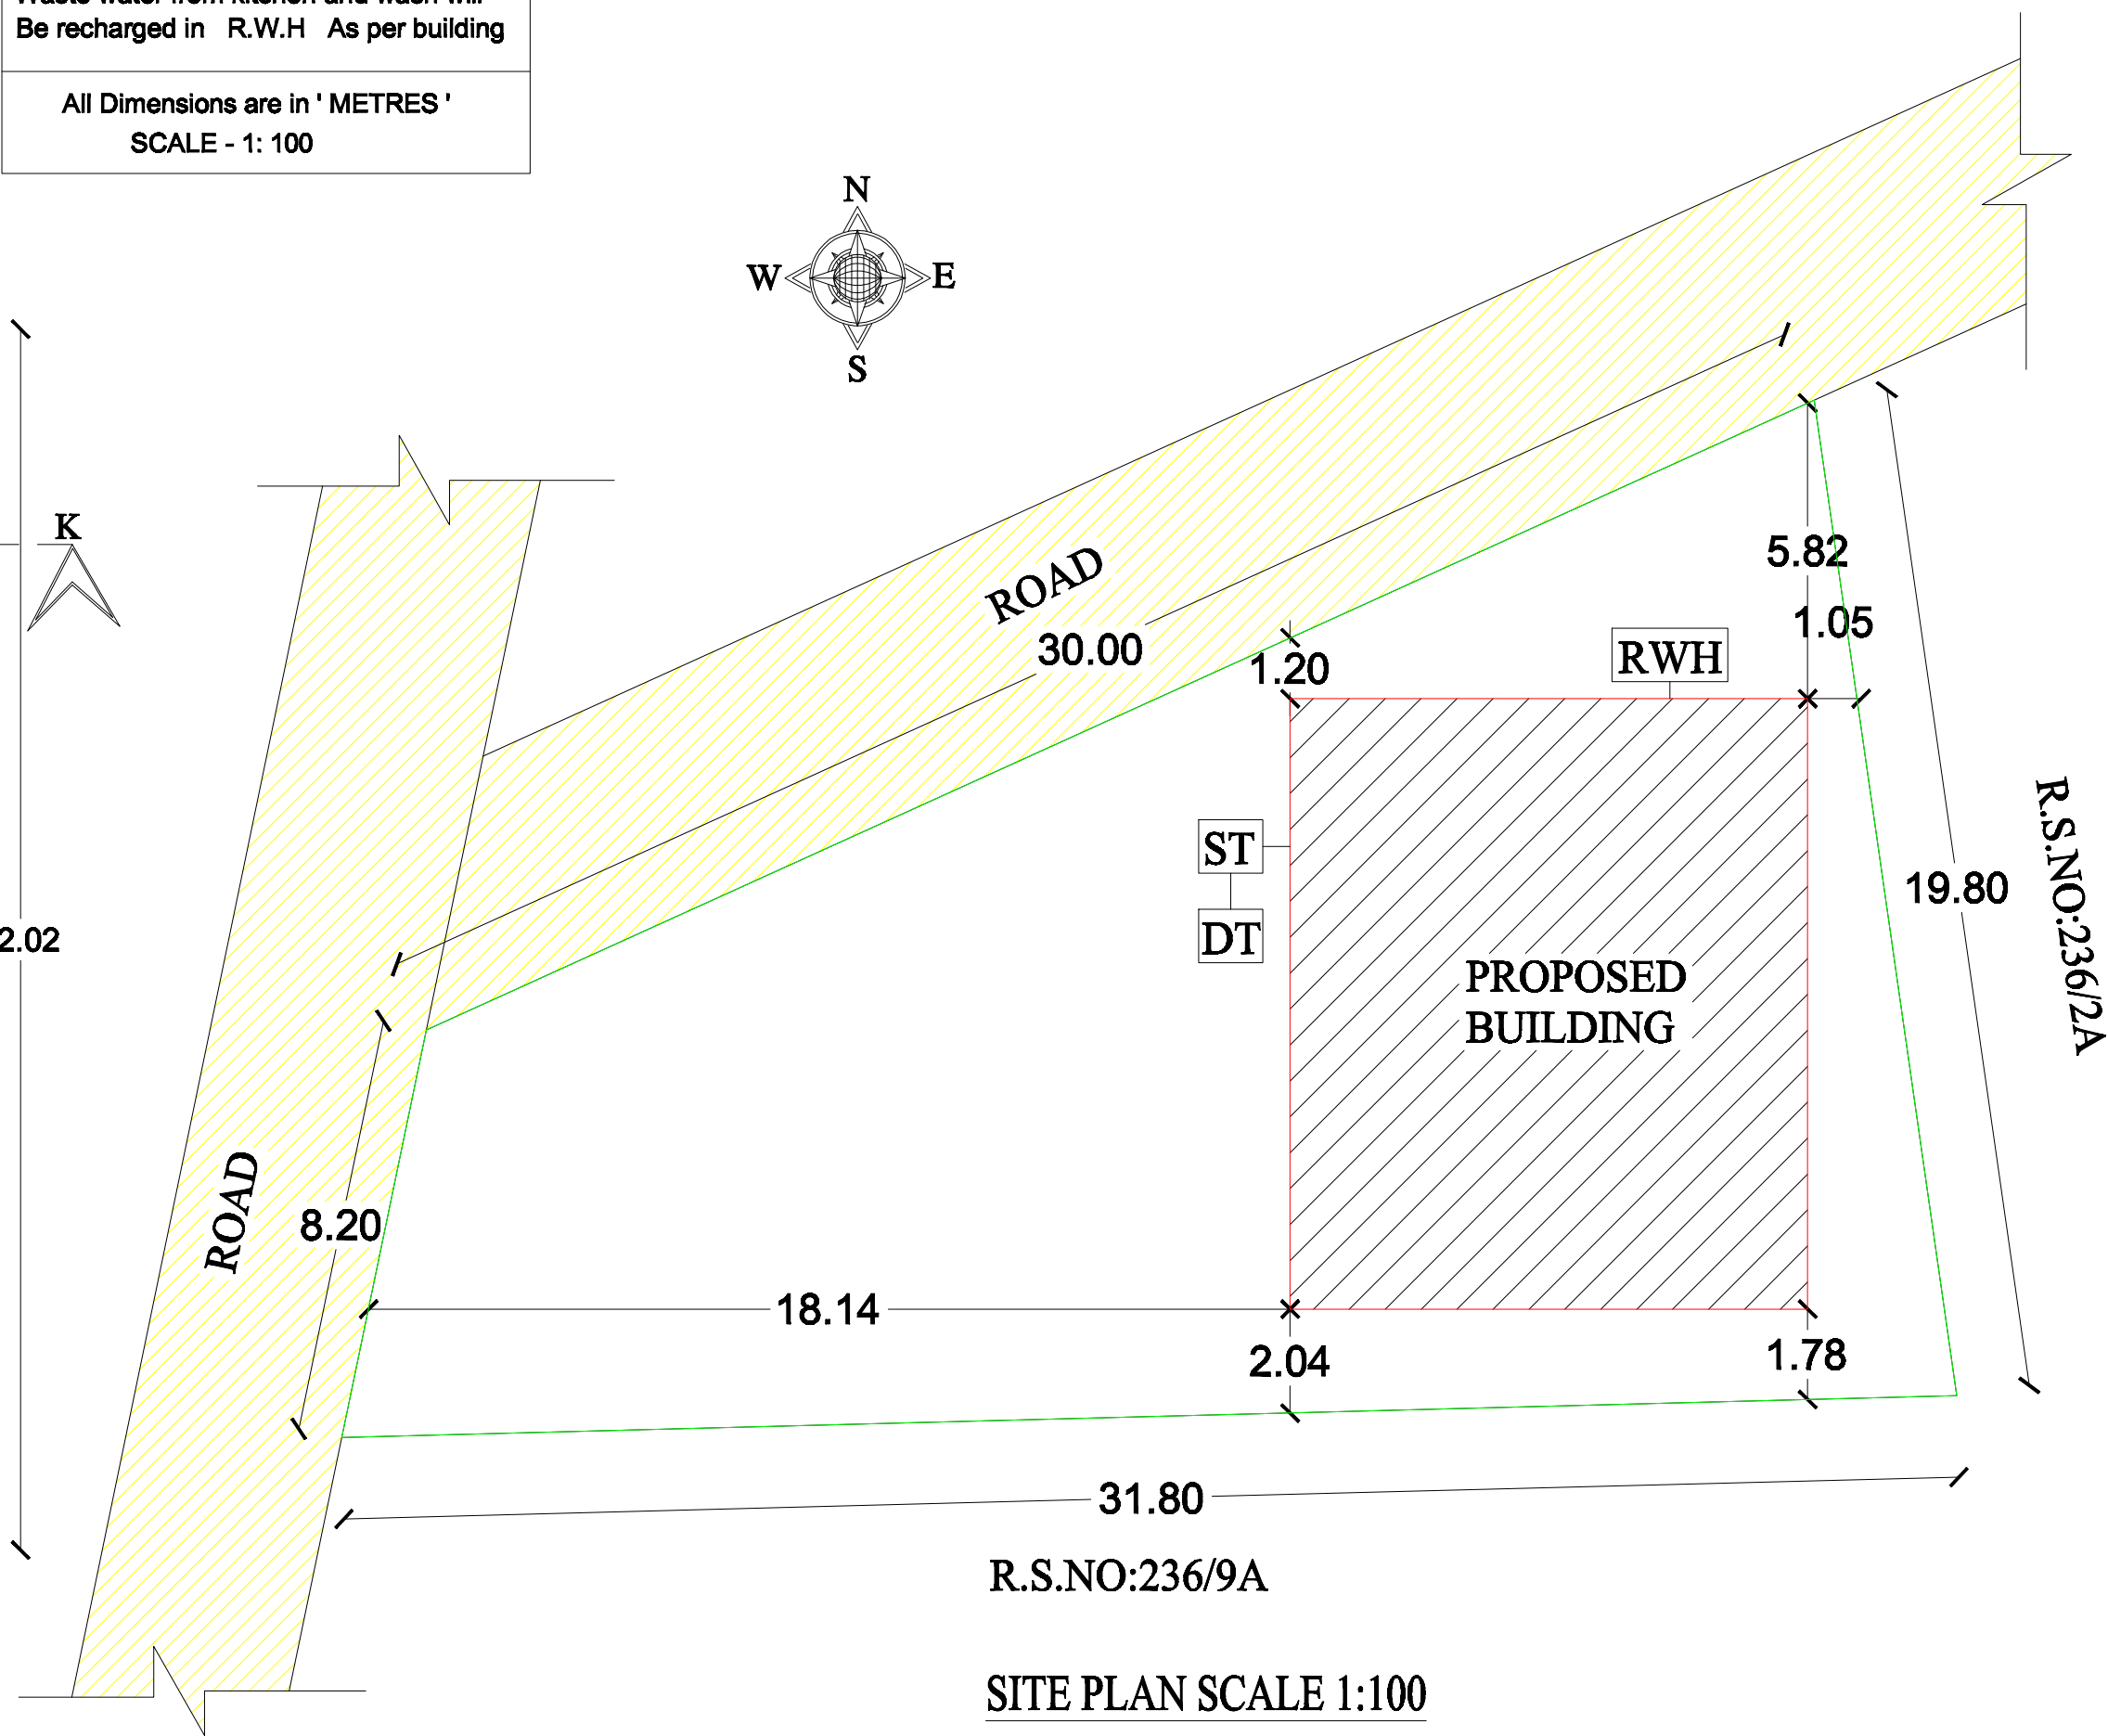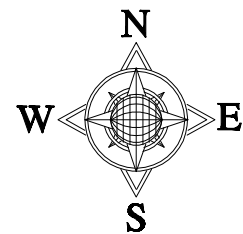

SITE PLAN SCALE 1:100

REFERENCE IN METER

GG GRILL GATE	1.07 X 2.10
M.D MAIN DOOR	1.07 X 2.10
D DOOR	0.91 X 2.10
D1 DOOR	0.76 X 2.10
W WINDOW	1.22 X 1.37
V VENTILATOR	0.92 X 0.61

AREA DETAILS	SQ M.	SQ FT.
SITE AREA	431.00	4638.00
PRO - G.F AREA	122.43	1317.00
OPEN AREA	308.57	3321.00

COLOUR INDEX


PROPOSED	
BOUNDARY	
ROAD	

APPLICANT:



Mr.G.VEERARAJ.

ENGINEER:

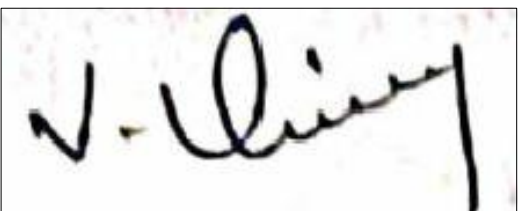

Er.V.VIVEKRAJ D.C.E, D.L.S., B.E.,
(Registered Engineer, Planner,
Consulting Civil Engineer)

Grade - III T.P.R.E NO: 006

VVR CONSTRUCTION

No.60A,15 Mandapa Street, Thiruvaiyaru

Cell : 9566918666, 9345284668

