




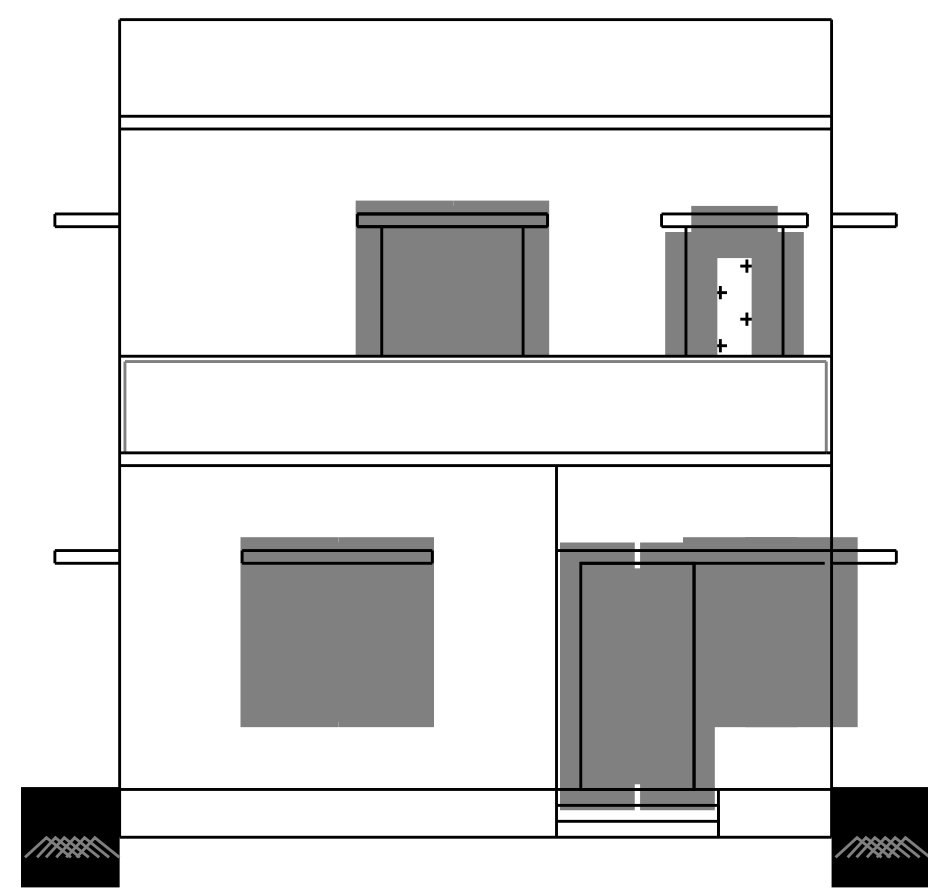


ELEVATION

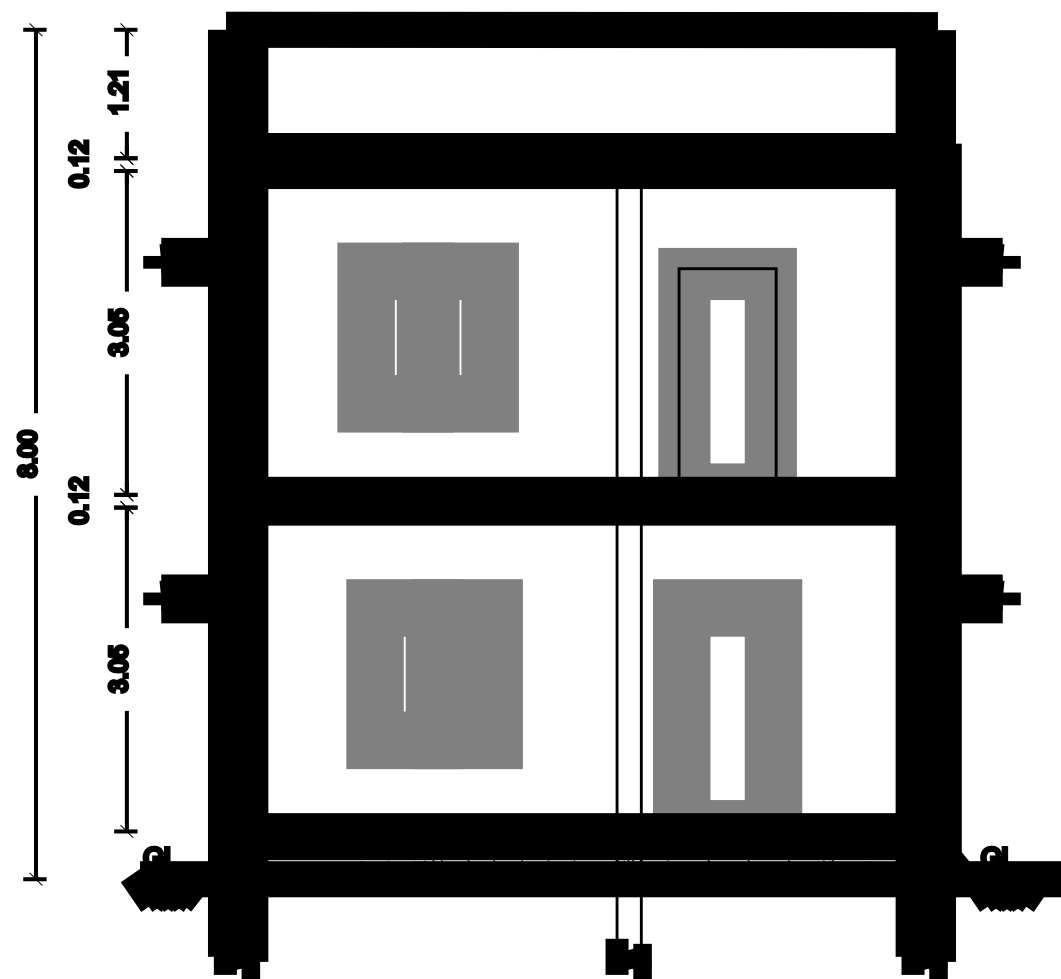


SECTION X-Y

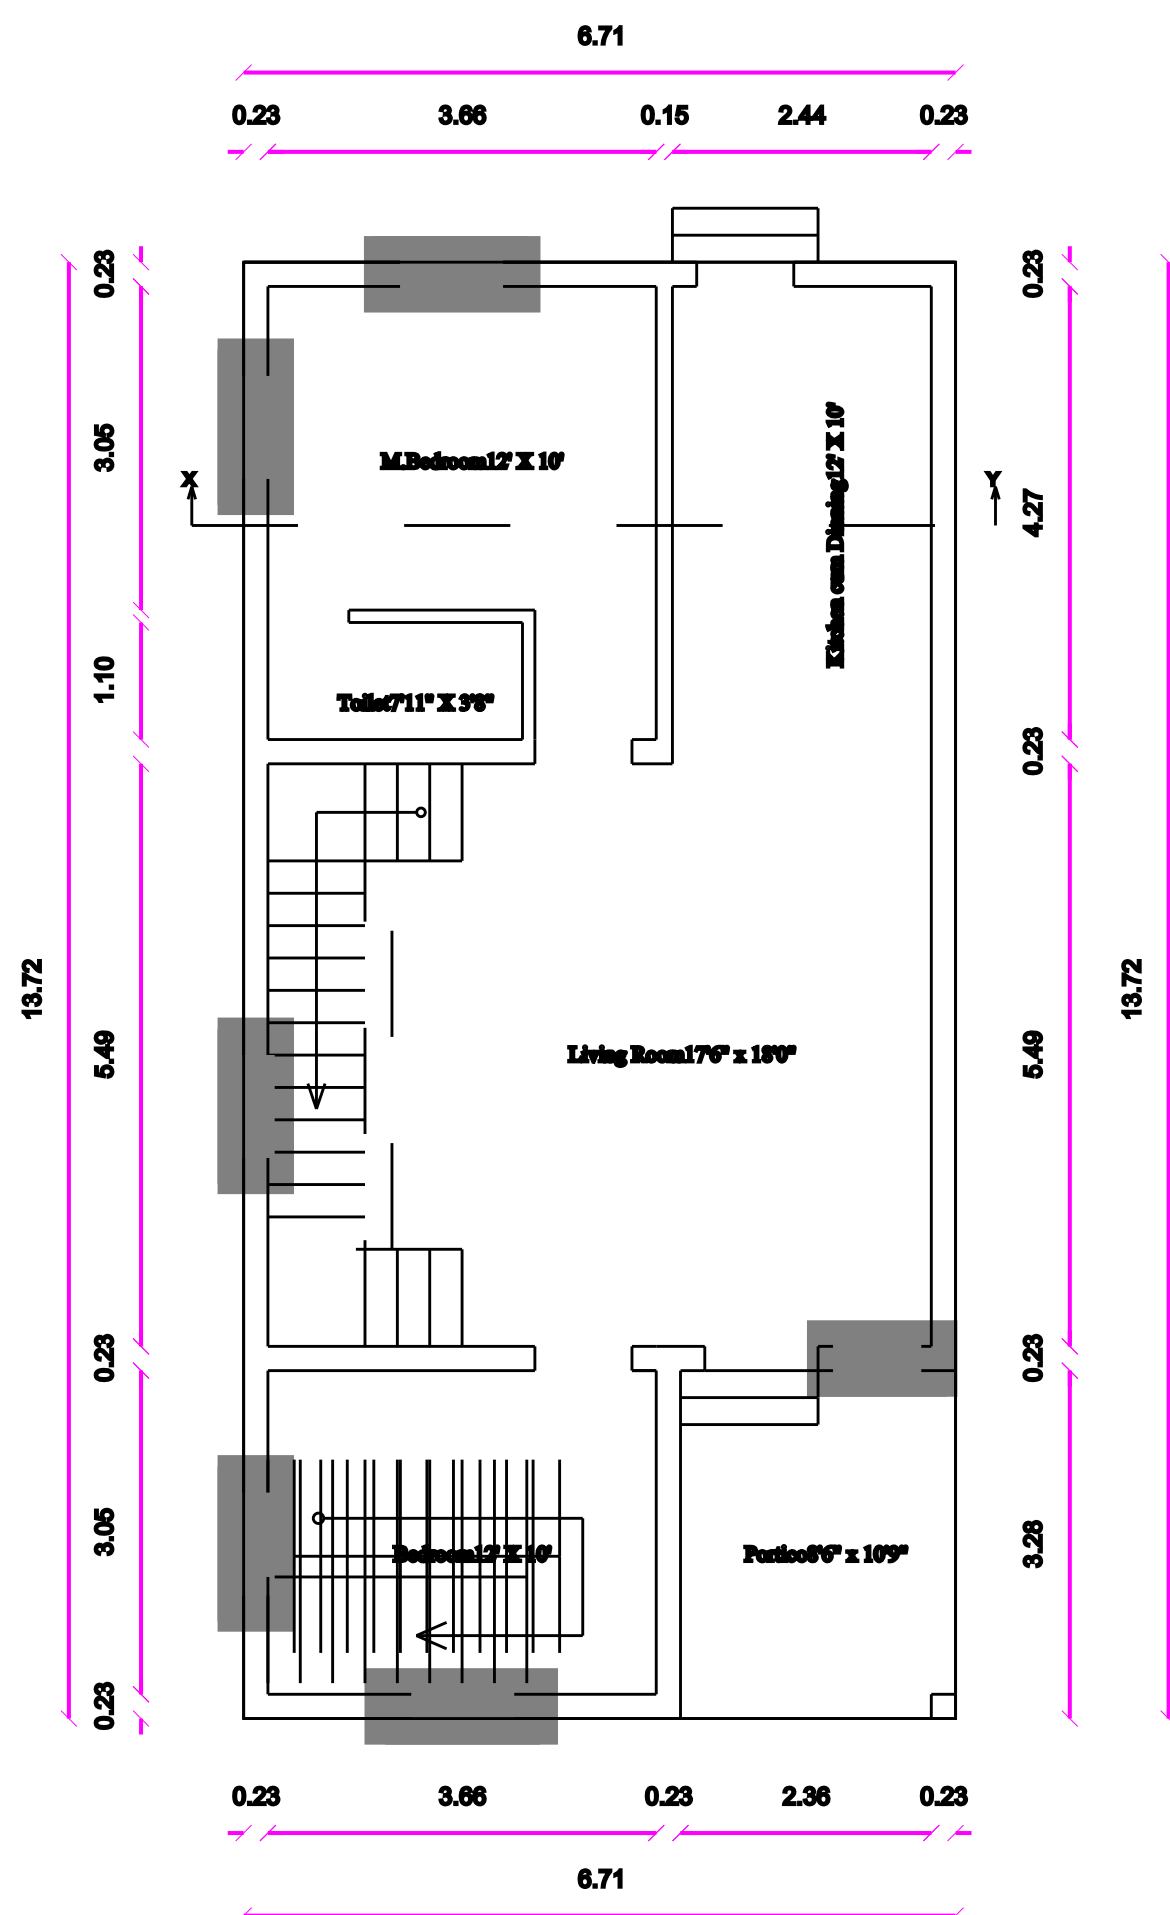

GROUND FLOOR PLAN

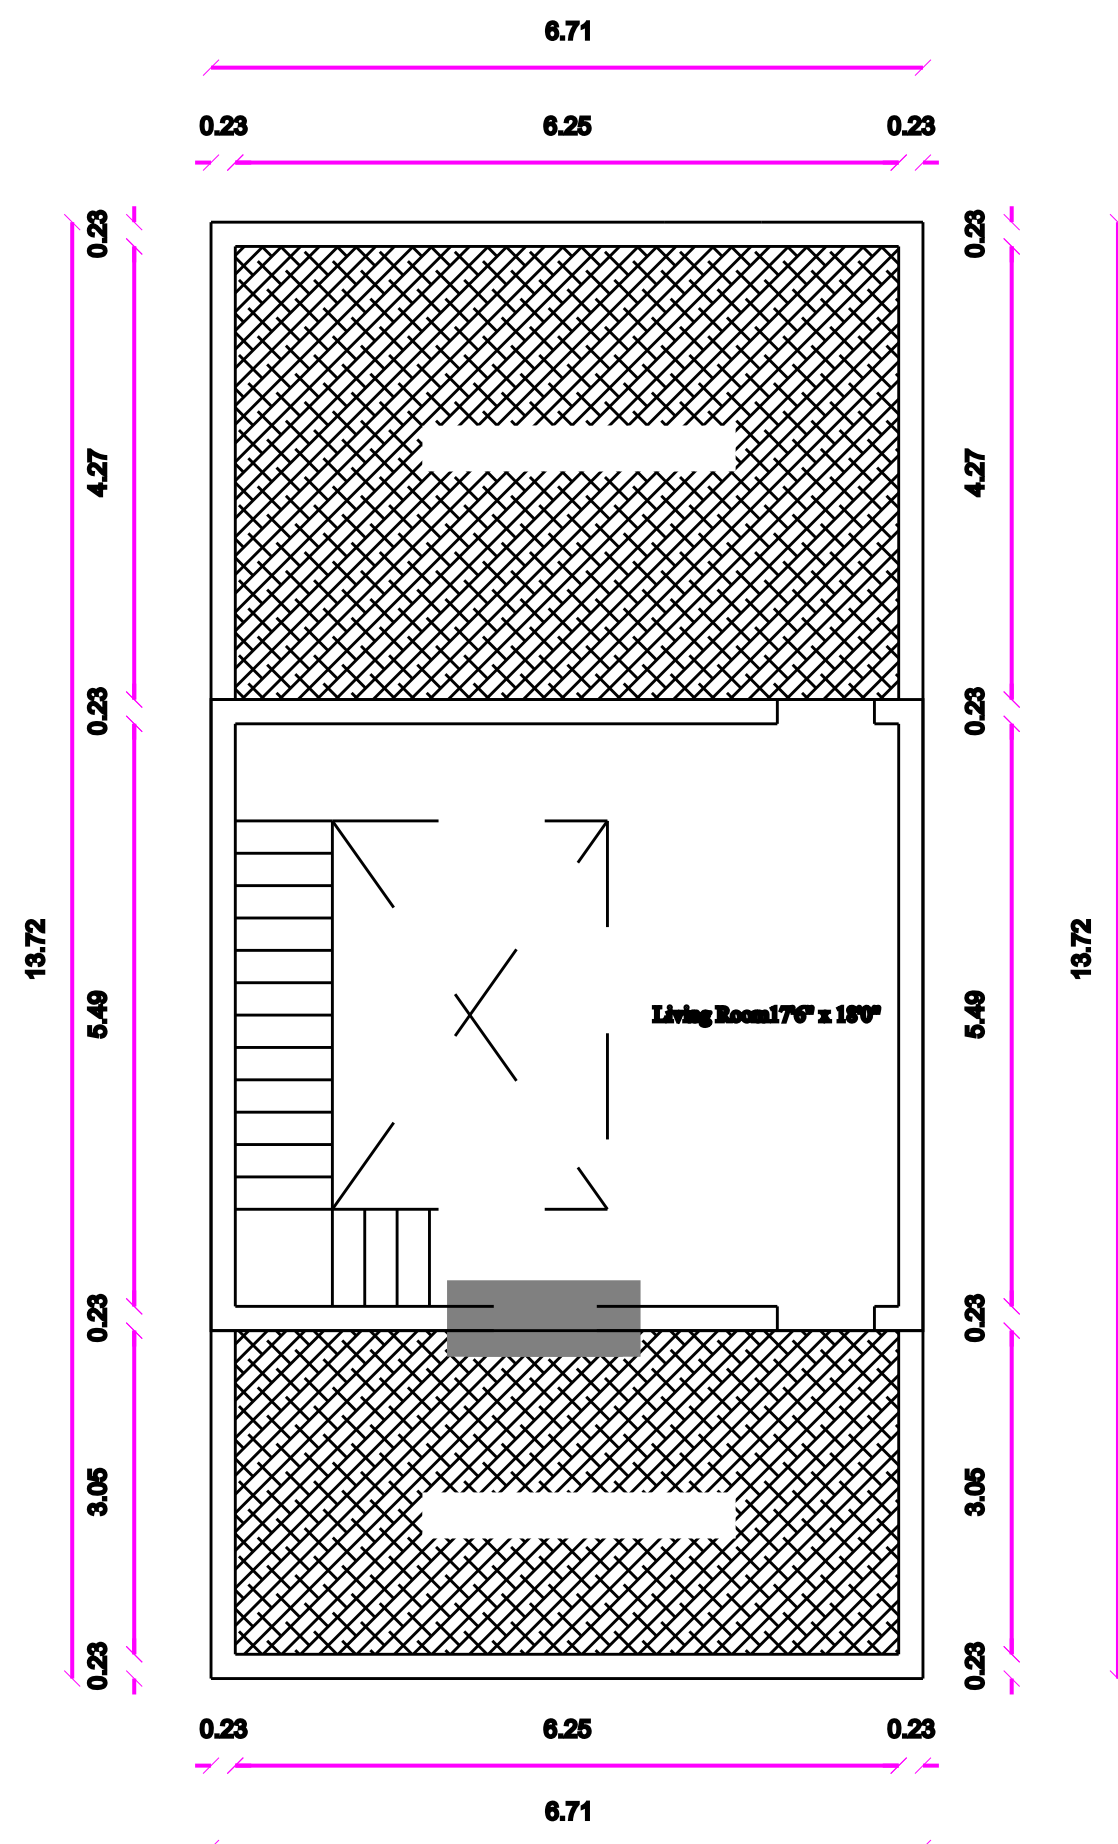


FIRST FLOOR PLAN

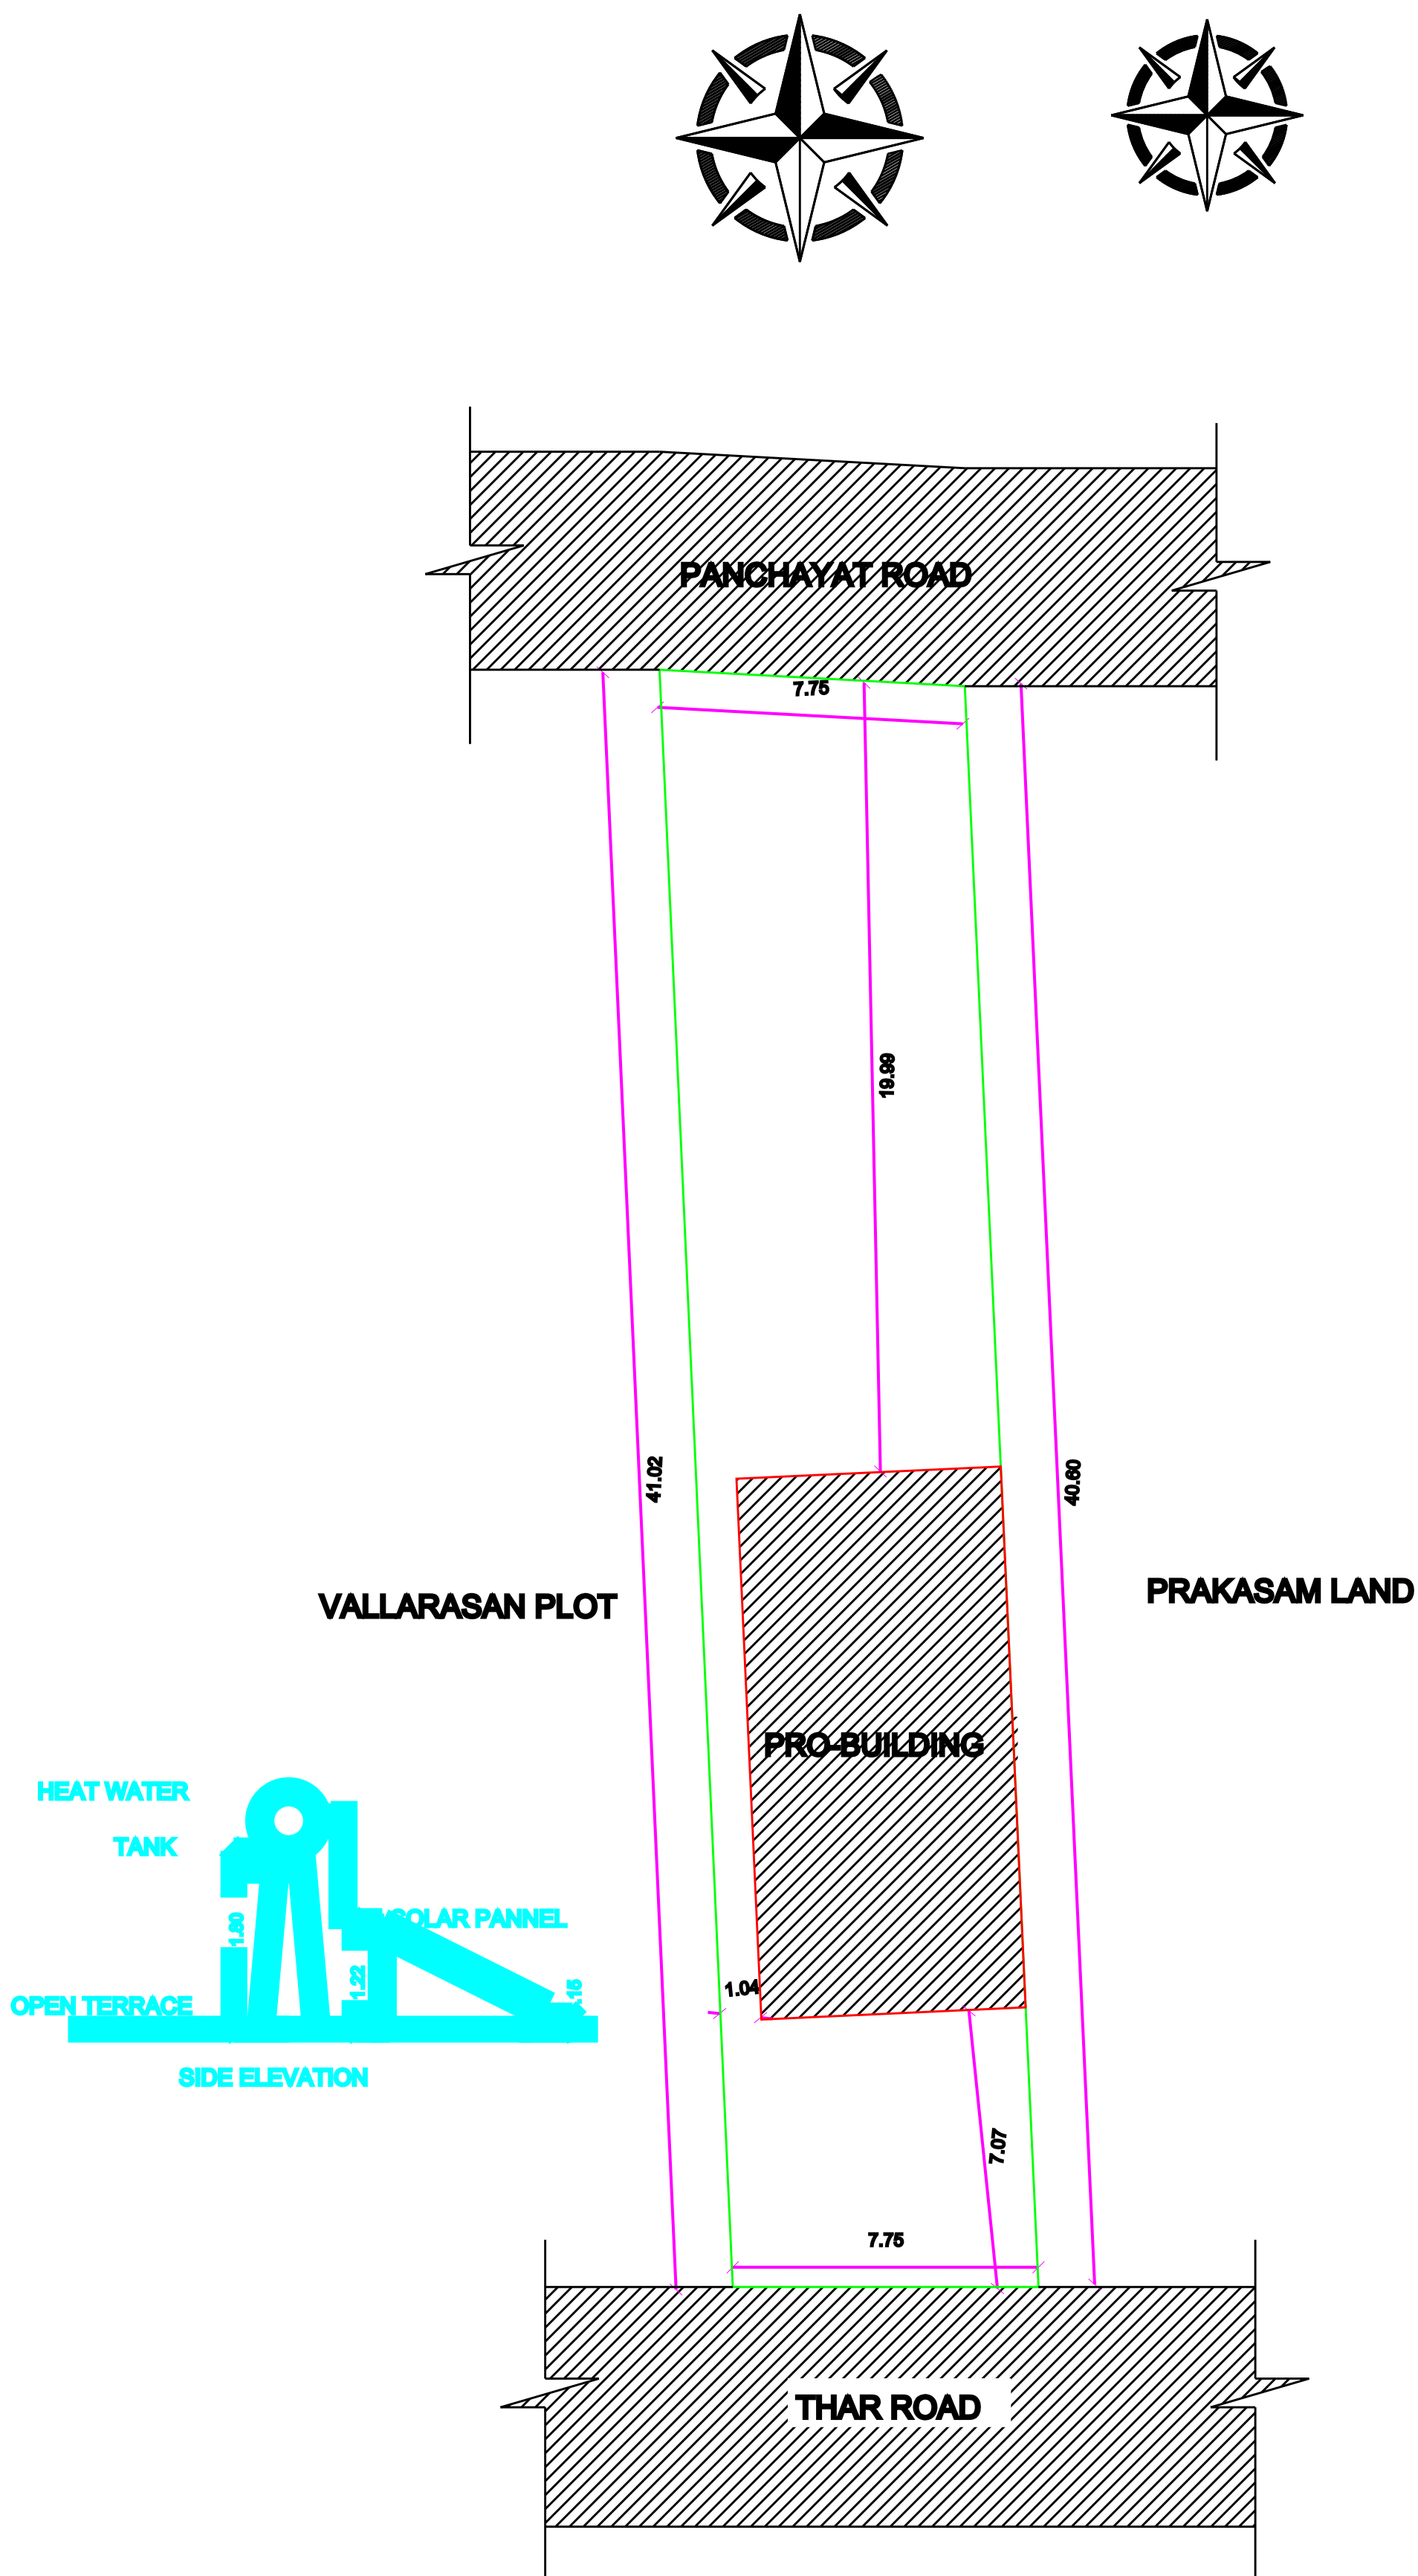

SITE PLAN
Scale 1 : 200

- FWD FRECH W-DOOR 1.07 X 2.13
- RS ROLLING SHUTTER 1.07 X 2.13
- D1 DOOR 1.00 X 2.13
- D2 DOOR 0.76 X 2.13
- W WINDOW 1.37 X 1.37
- V VENTILATOR 0.91 X 0.61


	SQ M.	SQ.FT
AREA OF THE SITE	316.00	3401.00
PRO - G FLOOR	91.97	990.00
FIRST FLOOR	39.86	429.05
OPEN SPACE	224.03	2411.00

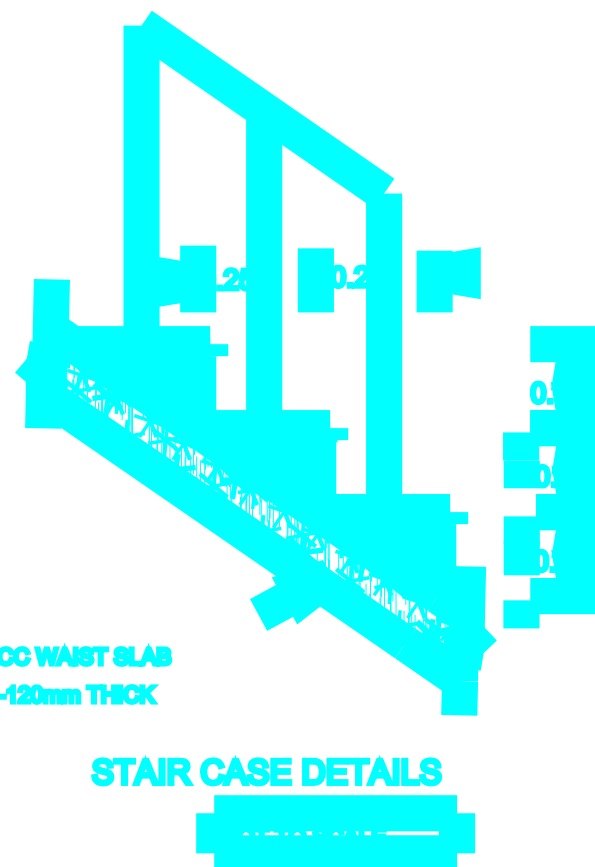


STAIR CASE DETAILS
SCALE 1 : 20



SEPTIC TANK DETAILS
SCALE 1 : 20

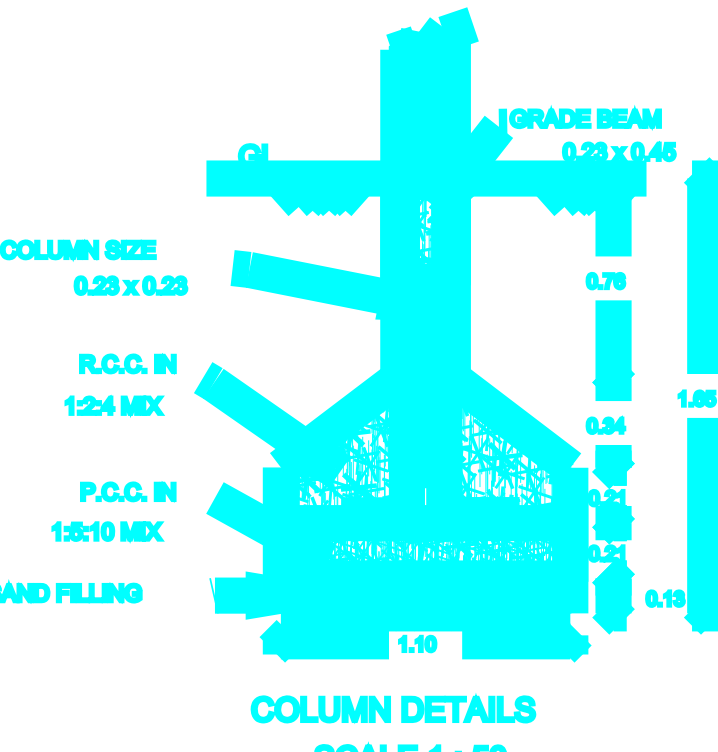

COLUMN DETAILS
SCALE 1 : 20

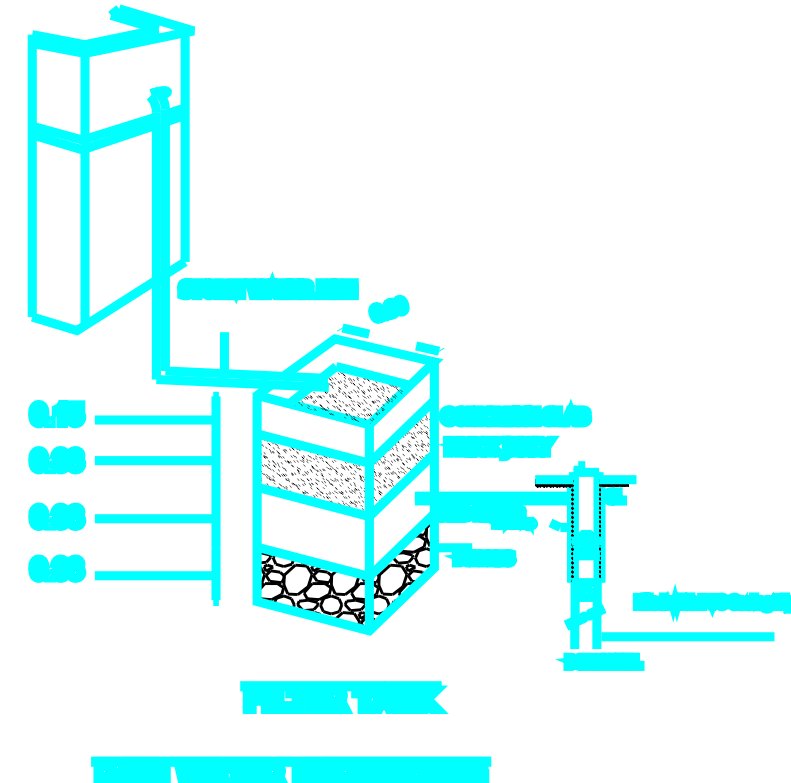

FOUNDATION DETAILS
SCALE 1 : 20

