


PLAN SHOWING THE PROPOSED CONSTRUCTION OF GROUND & FIRST FLOOR PLAN R.C.C ROOF RESIDENTIAL BUILDING IN SF.NO : 716/14B ,PATTA NO:-2071 AT KALLANKURUCHI VILLAGE & PANCHAYAT , ARIYALUR TALUK & DISTRICT .

NAME OF THE OWNER : MR.VELUSAMY S/O MR.THANGAVELU

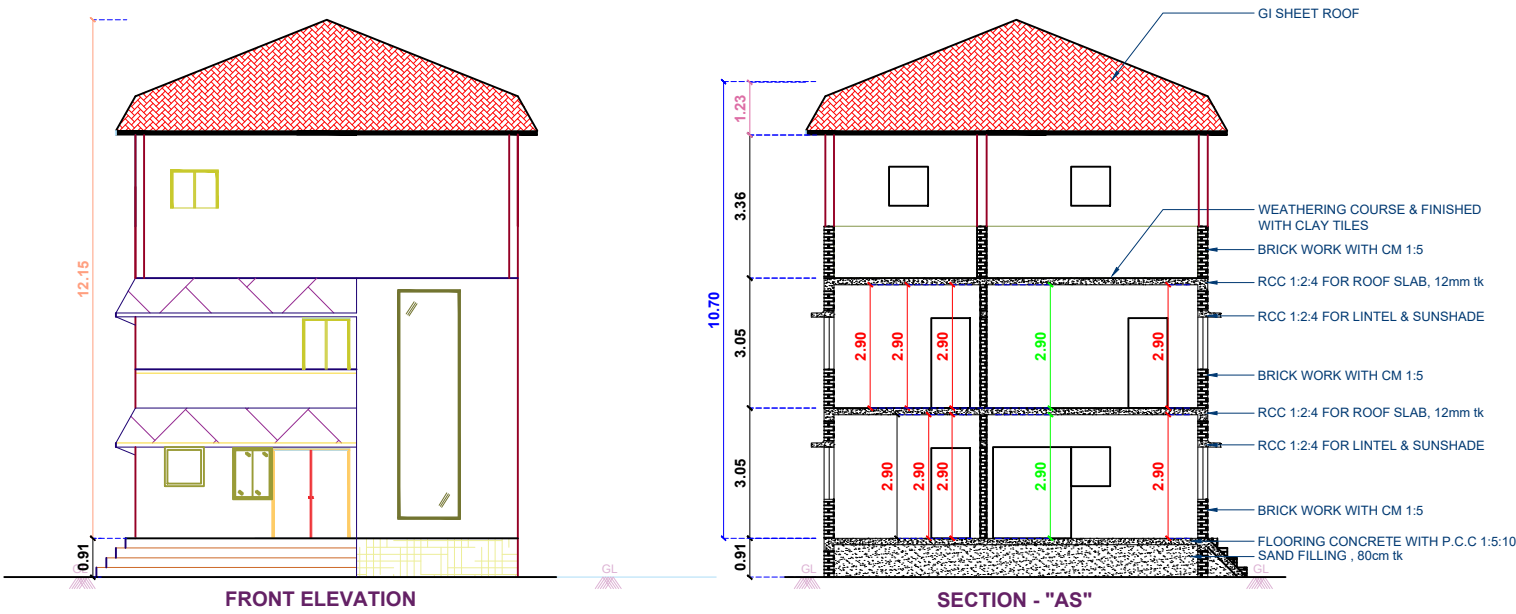

SCHEDULE OF JOINERY		
SIGN	DESCRIPTION	SIZE
MD	MAIN DOOR	1.07 X 2.13
D	FLUSH DOOR	0.91 X 2.13
D1	DOOR	0.76 X 2.13
W	WINDOW	1.22 X 1.22
K/W	KITCHEN WINDOW	1.22 X 1.22
V	VENTILATION	0.61 X 0.61

SCALE 1:100 (OR) 1"=8'
ALL DIMENSIONS ARE IN FEET / METER

AREA DETAILS

PARTICULARS	SQ.MTR
PLOT AS PER DOCUMENT AREA	80.00
PLOT AS PER PATTA	80.00
SUPER IMPOSED AREA	80.00

DESCRIPTION	UNIT	
	NON FSI AREA (SQ.M)	FSI AREA (SQ.M)
GROUND FLOOR AREA	-	56.64
FIRST FLOOR AREA	-	56.64
SECOND FLOOR AREA	-	56.64
TOTAL AREA	7.21	169.92

COLOUR INDEX :-

SITE BOUNDARY	
PROPOSED BUILDING	
EXISTING ROAD	

NOTES :-

- WASTE WATER UTILIZED FOR GARDEN PURPOSE.
- SOLAR WATER HEATER PROVIDED IN TERRACE FLOOR.
- BORE WELL WITH MOTOR WATER TANK AND CORPORATION WATER SUPPLY .
- SILAGE WASTE FROM TOILET WILL BE CONNECTED INTO STP.

PARKING :-

- TWO WHEELER PARKING 02 NOS PROVIDED .
- FOUR WHEELER PARKING 02 NOS PROVIDED .


APPLICANT

MR.VELUSAMY S/O MR.THANGAVEL

T. Velusamy

ENGINEER


Er.A.ASHOK,DCE.,P.E.,
GOVT. REGISTERED ENGINEER
090/CE/2025/00001
090/RE/2025/00006
AAA CONSTRUCTIONS
V.E.COMPLEX, JKM ROAD,
NEW MUNICIPALITY OFFICE (OPP).
ARIYALUR. Cell : +91 9360172160

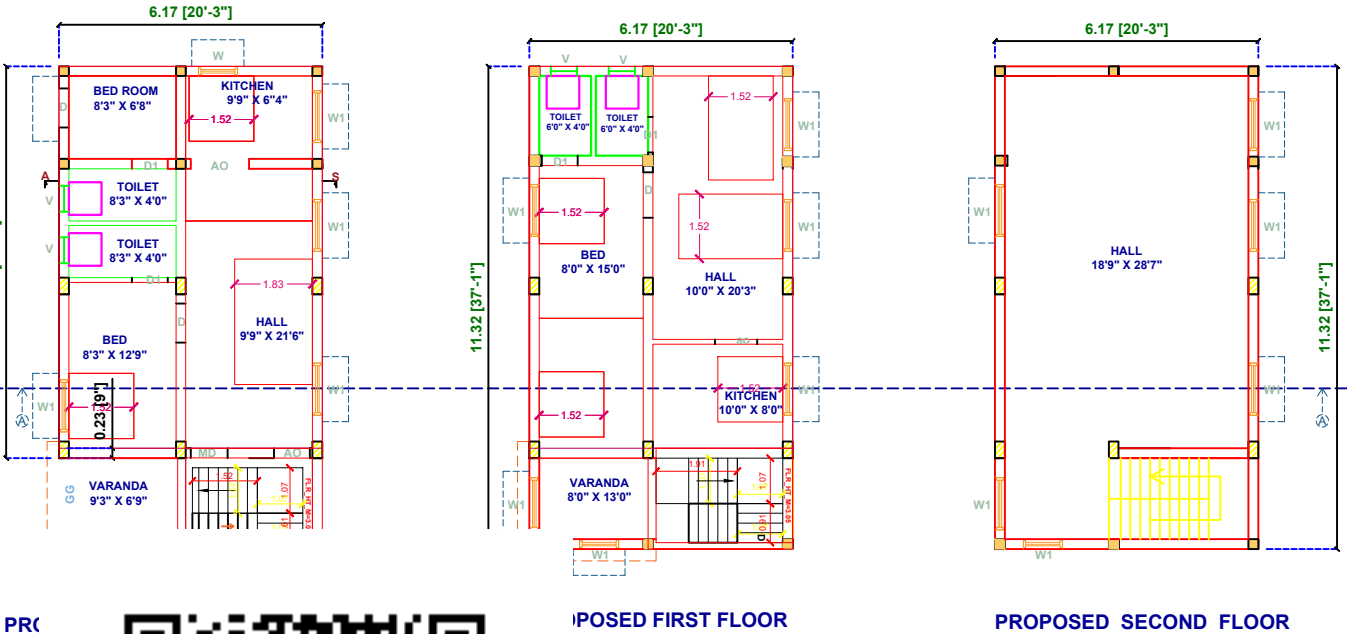


KALLANKURUCHI ROAD

KADUGUR ROAD


SITE PLAN SCALE (1:100)

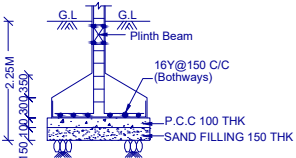


SCETION - "XX"

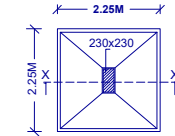


PLAN OF FOOTING

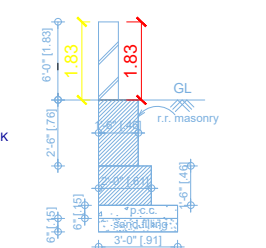


COMPOUND WALL DETAIL

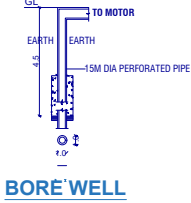


BORE WELL

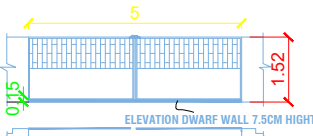

GATE ELEVATION

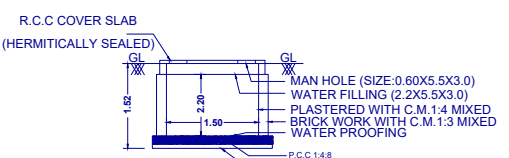

DETAILS OF COLLECTION SUMP
FOR RAIN PLAN

 

SECTION OF STAIRCASE

PRC



QR CODE