



PLAN SHOWING THE PROPOSED CONSTRUCTION OF A GROUND FLOOR RCC ROOF RESIDENTIAL BUILDING IN S.F NO-236/10A4,
& PATTA NO-757 AT GURUVALAPPARKOVIL , VILLAGE, & PANCHAYAT, UDAYARPALAYAM (TK) ARIYALUR (DT)-612901

SHEET NO:1


APPLICANT NAME: Mr.VIJAYAN. P S/O PANNEERSLVAM.,

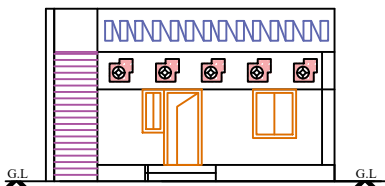

FRONT ELEVATION

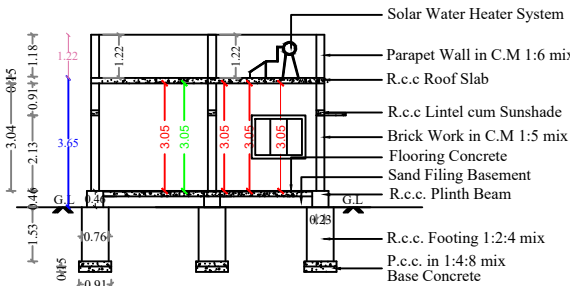




SECTION ON - "AA"

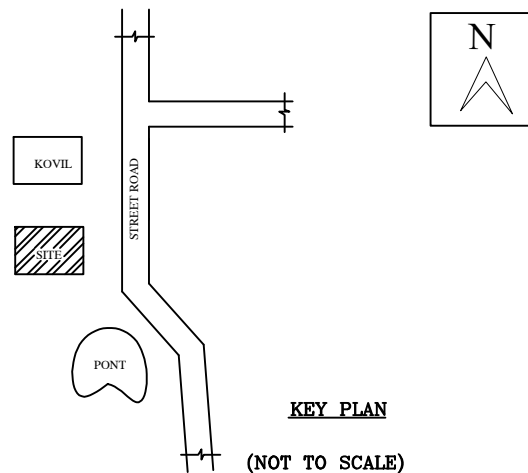


KEY PLAN

(NOT TO SCALE)


LOCATION PLAN (NOT TO SCALE)

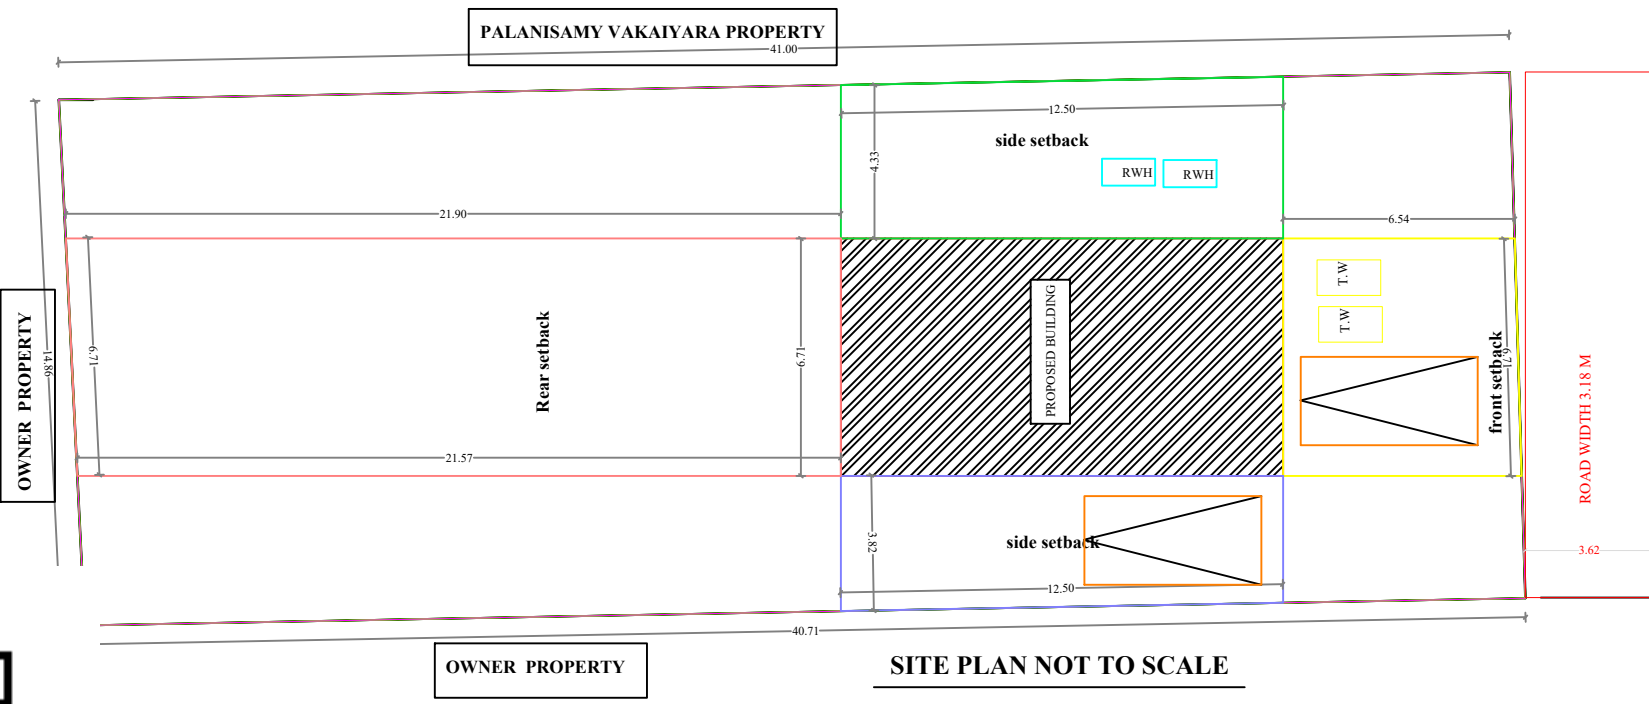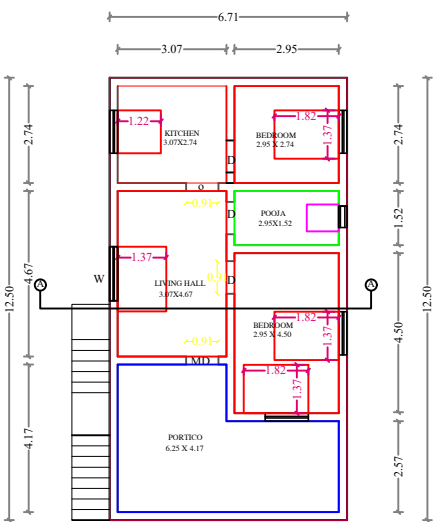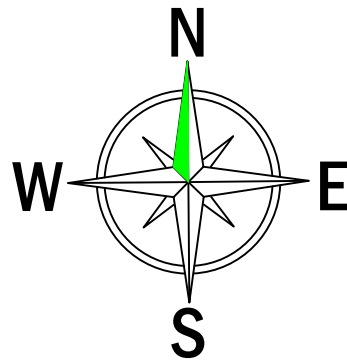


SITE PLAN NOT TO SCALE

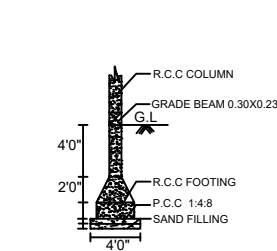


COLOUMN FOUNDATION DETAILS

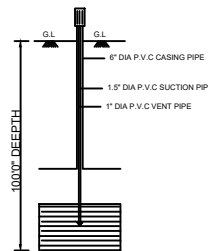


BORE WELL

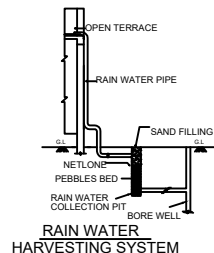


RAIN WATER HARVESTING SYSTEM

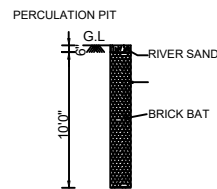

PERCOLATION PIT

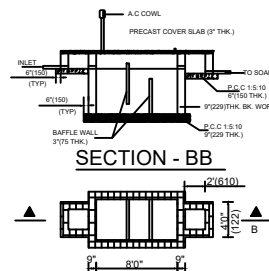

PLAN OF SEPTIC TANK

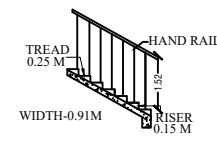

STAIRCASE DETAILS

APPROVAL AUTHORITY

COLOR INDEX

	SITE BOUNDRY
	PRO. R.C.C ROOF RESIDENTIAL BUILDING
	ROAD DETAILS

PARKING STALL DETAILS

CAR SPACE	0	1
BIKE SPACE	0	1
SCALE = 1" = 8'-0" (1:100)	All Dimensions Are In Meters	

SCHEDULE OF JOINERIES

DESCRIPTION	SIZE IN FEET	SIZE IN M
Main Door - MD	3'6" x 7'0"	1.07 x 2.13
Door - D1	3'0" x 7'0"	0.91 x 2.13
Door - D2	2'9" x 7'0"	0.84 x 2.13
Open - O	4'0" x 7'0"	1.22 x 2.13
Window - W1	4'0" x 4'0"	1.22 x 1.22
Kitchen Window - KW	4'0" x 3'6"	1.22 x 1.06
Ventilator - V	2'6" x 2'0"	0.76 x 0.61

AREA OF THE PROPOSED CONSTRUCTION DETAILS

DESCRIPTION	SQ.FT	SQ.M
Area of the Site (as per Document)	6533.14	607.00
Plinth Area of the Ground Floor	902	84.00
Area of the Open Space	5631.14	523.19

Total Builtup Area=84 Sqm / 607 Sqm

FSI = Total Builtup Area / Total Site Area =0.13

APPLICANT SIGN

[Signature]

Mr.VIJAYAN.,
APPLICANT NAME & SIGNATURE

[Signature]

Er.J.VINNARASI,D.C.E.,
Registered Engineer - III
Reg. No: RE (Gr-III)/ALR/June 2025/002
T R CONSTRUCTION
16/7, Velayuthanagar,
Jayankondam - 621 802
Cell: 9698215649

ENGINEER / L.B.S