



PLAN SHOWING THE PROPOSED CONSTRUCTION OF GROUND FLOOR BUILDING AT S.NO OLD 407/6 PART, NEW 407/71, PATTa NO 2851, PLOT NO 60, SRI GANAESH NAGAR, CHETTIPUNNIAM VILLAGE, CHETTIPUNNIAM PANCHAYAT, KATTANKULATHUR PANCHAYAT UNION, CHENGALPATTU TALUK, CHENGALPATTU DISTRICT


OWNER : R.KALA.

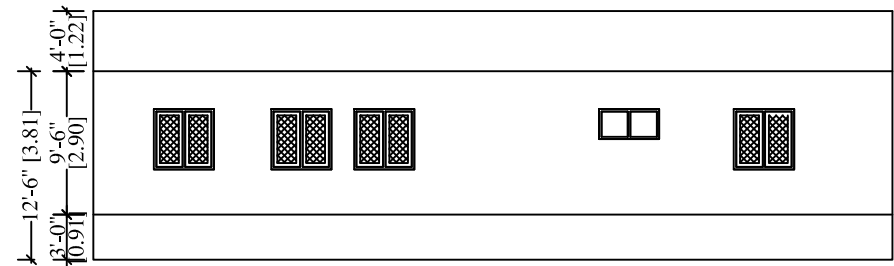


FRONT ELEVATION

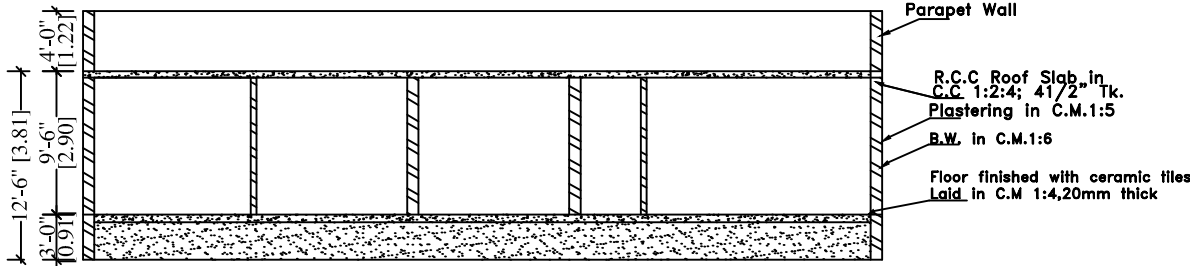


SECTION ON XX

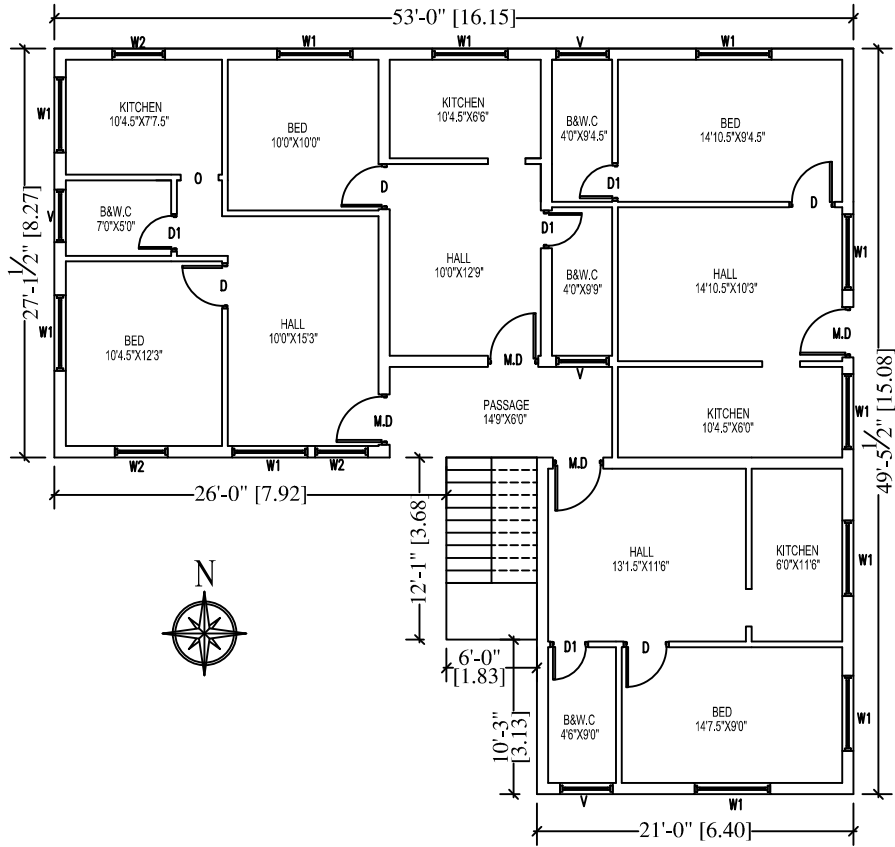


GROUND FLOOR PLAN

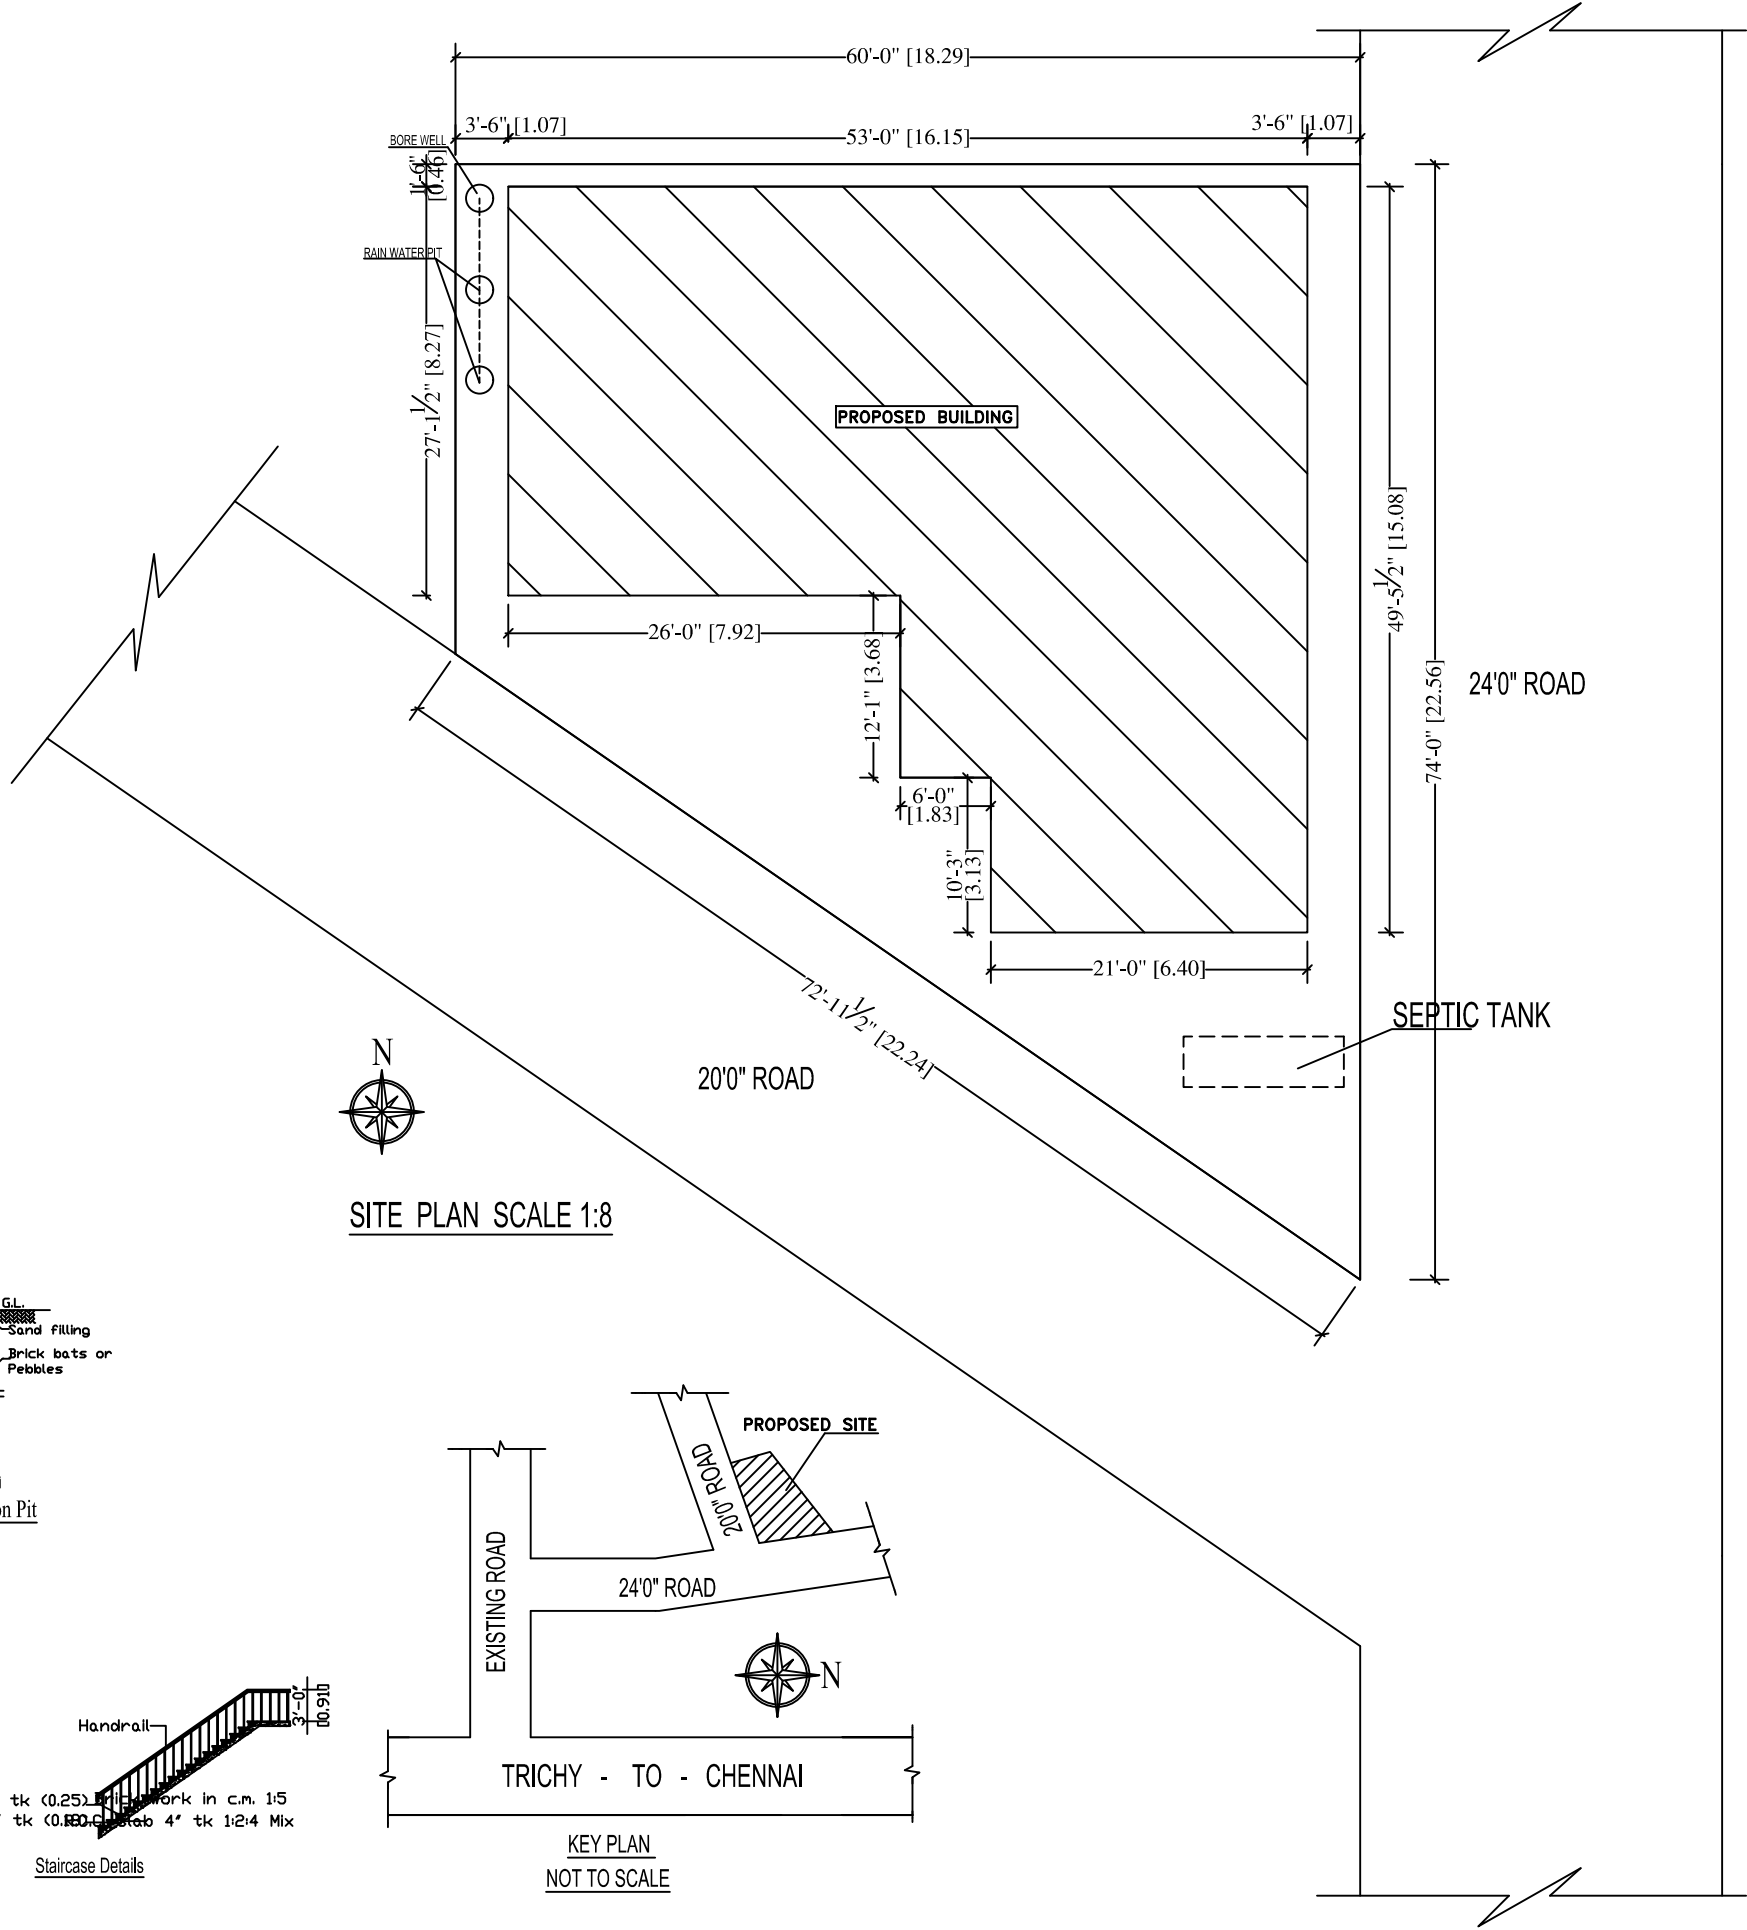


SITE PLAN SCALE 1:8

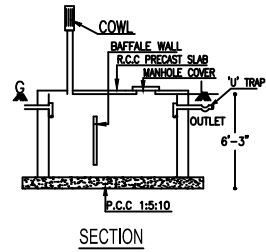


PLAN DETAILS OF SEPTIC TANK

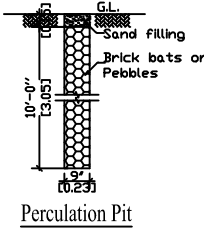


PERCOLATION PIT

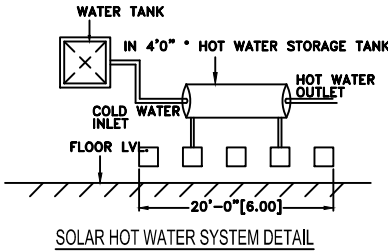

SOLAR HOT WATER SYSTEM DETAIL

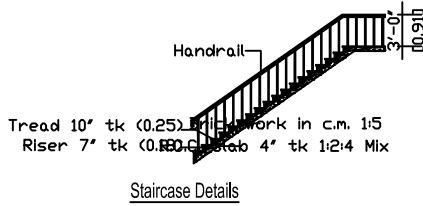


STAIRCASE DETAILS

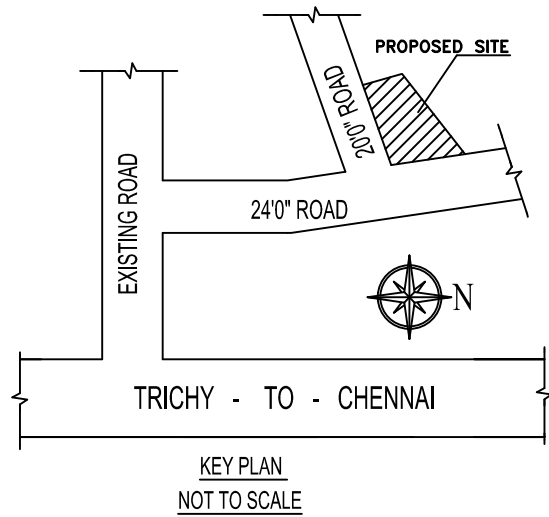

KEY PLAN NOT TO SCALE

JOINERY DETAILS		
Main Door	3'6"x7'0"	
Door	3'0"x7'0"	
Door 1	2'6"x7'0"	
Window	5'0"x5'0"	
Window	3'6"x5'0"	
Opening	3'0"x7'0"	
Ventilator	3'6"x2'0"	

 AREA STATEMENT		
	Sq. Ft	Sq. M
PLOT AREA	3190.00	296.83
PROPOSED BUILDING AREA		
GROUND FLOOR	1979.50	183.90
Scale 1:100 or 1"=8'0"		
Plot Coverage - 62.05% F. S. I - 0.62		
Owner Signature		
		
Licensed Surveyor		
 S. SATHISH KUMAR, D.C.E., Engineer, Contractor Registered Engineer - Grade III - RE Register No: 020/LS/2019/00003 M/s. SD BUILDERS No: 4/82, Bharathiya Street, (Opp. Sree Sakshi Hospital), Singaperumal Koil, Call : 99766 61424 / 90940 47578		
S. SATHISH KUMAR Registration No: 020/LS/2019/00003		
Office use		