


PLAN SHOWING THE PROPOSED CONSTRUCTION OF RESIDENTIAL / COMMERCIAL BUILDING IN OLD S.No.60D Pt, NEW S.No. 311/21 Pt
OF VALLAM VILLAGE / PANCHAYAT, KATTANKOLATHUR PANCHAYAT UNION, CHENGALPATTU TALUK / DIST.


OFFICE US




OWNER:- Mrs. VASANTHA

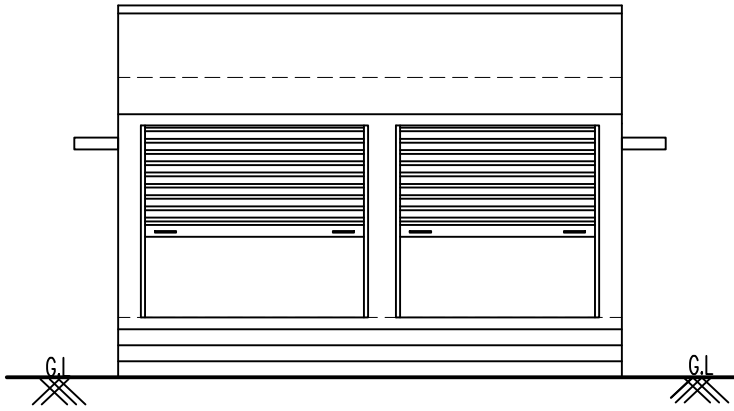


FRONT ELEVATION

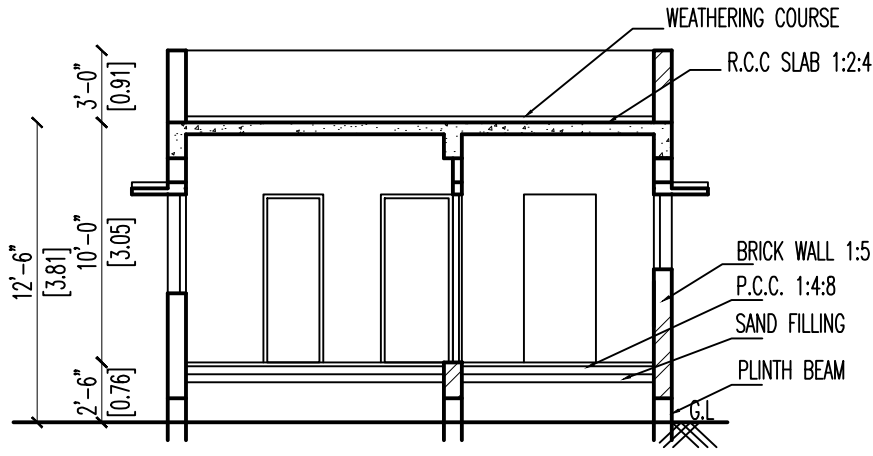


SECTION -AA

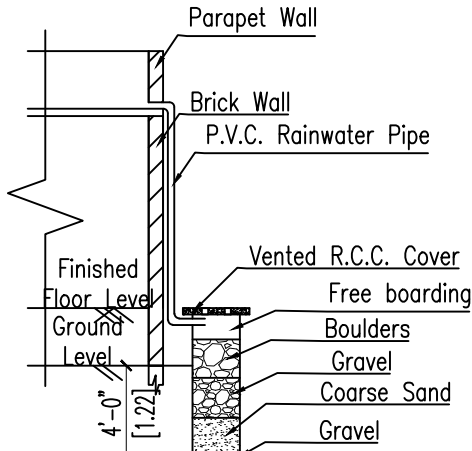


SECTION OF RAINWATER
HARVESTING SYSTEM
PERCOLATION TRENCH METHOD

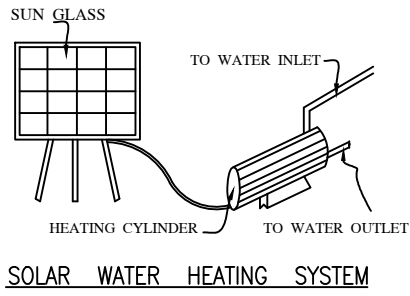


SOLAR WATER HEATING SYSTEM

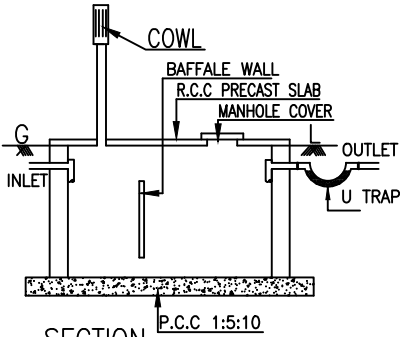


SECTION
DETAILS OF SEPTIC TANK

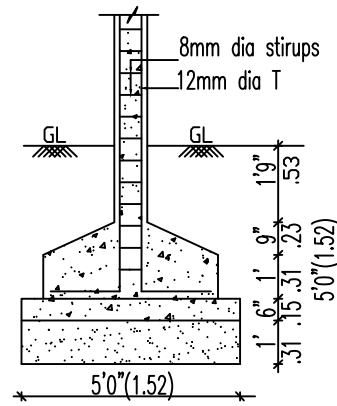


COLUMN FOUNDATION DETAIL
SCALE 1"=4'0" (1:50)

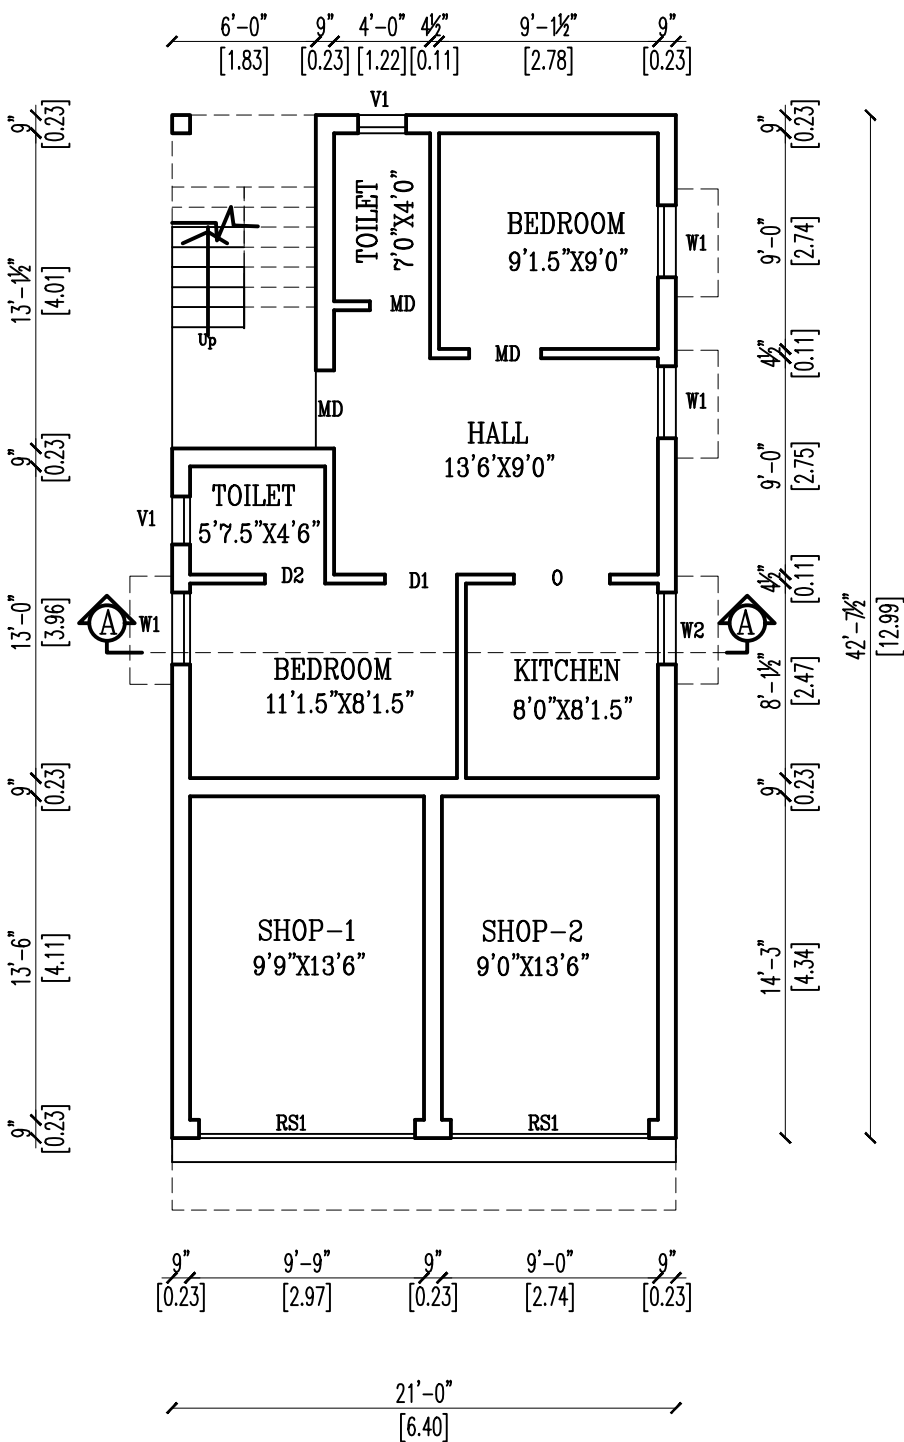

PRO. GROUND FLOOR PLAN

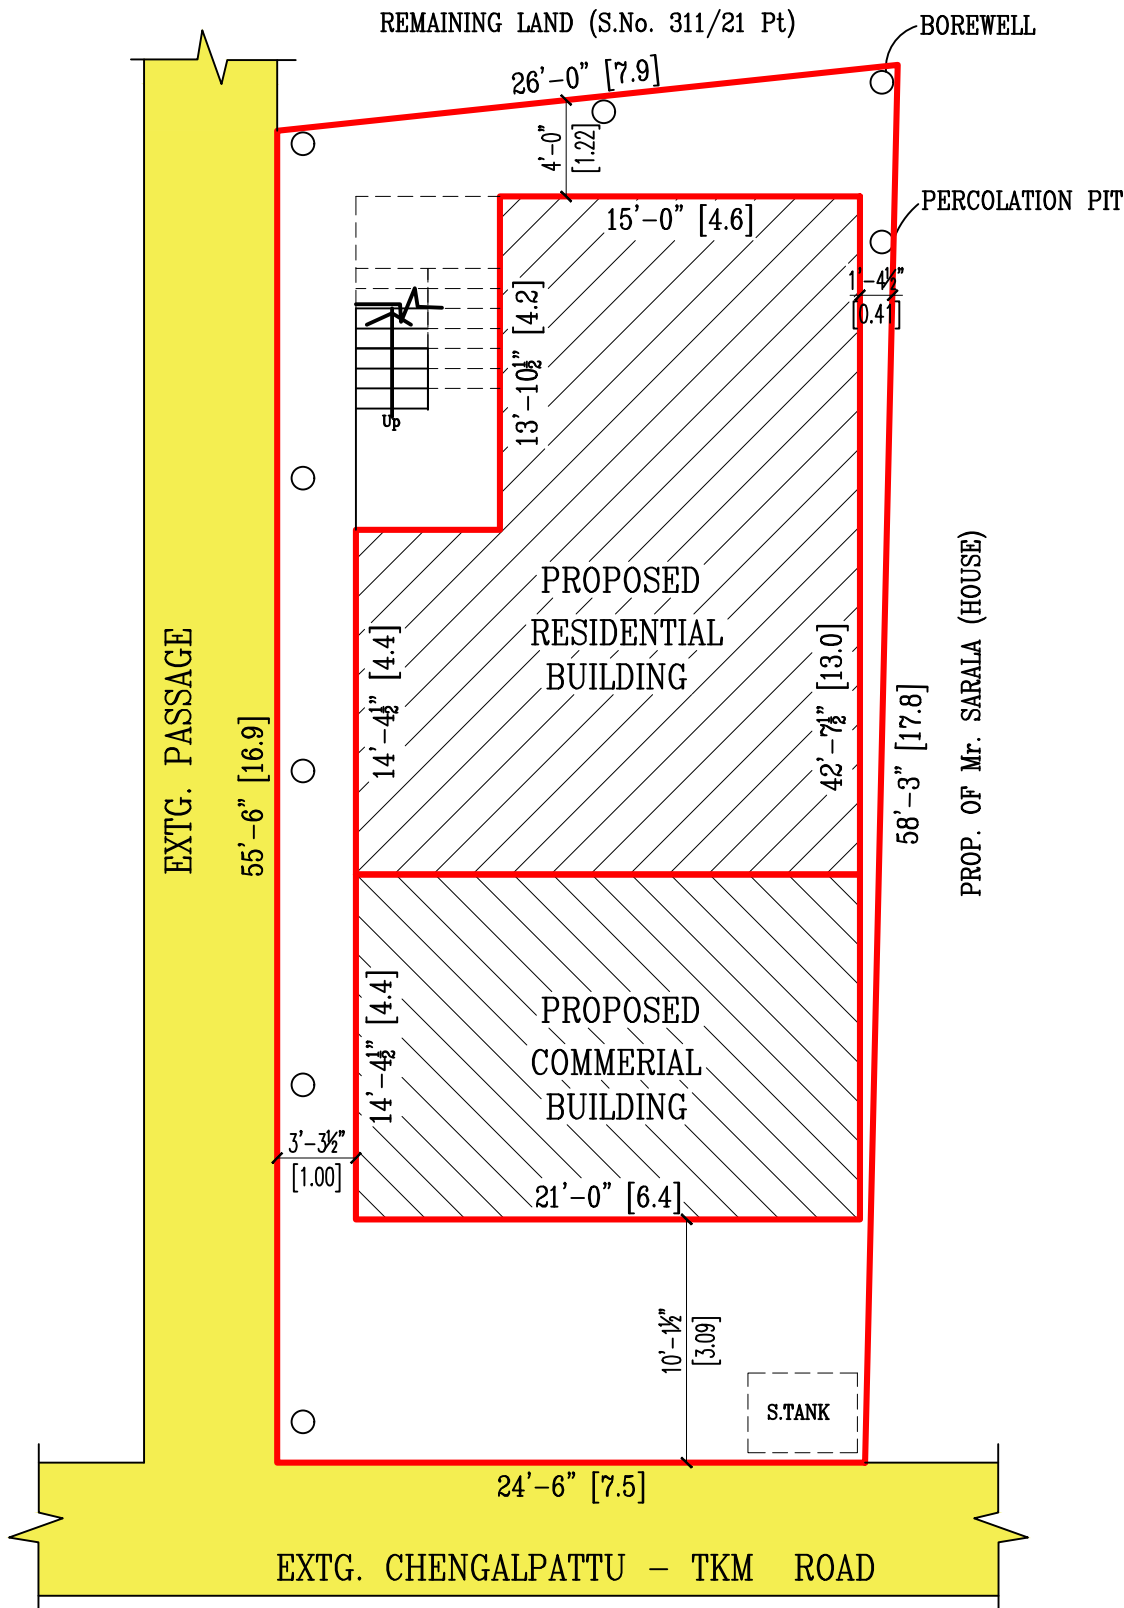


SITE PLAN

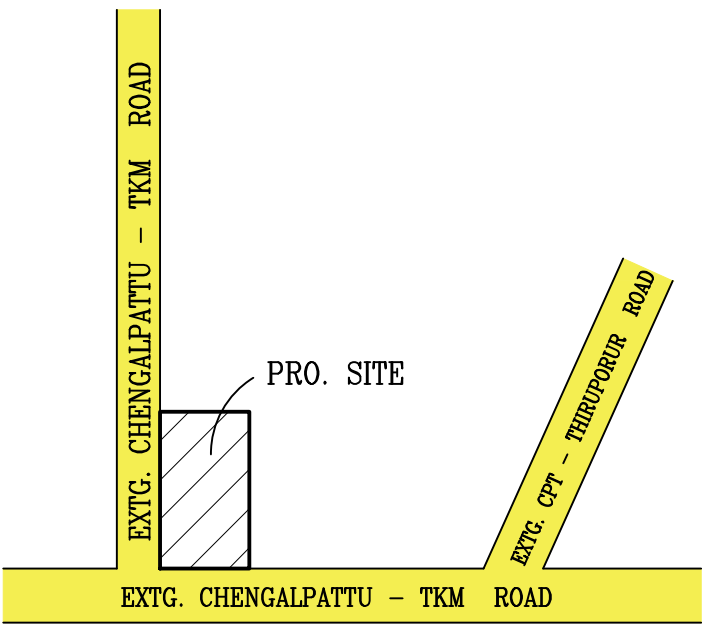

KEY PLAN (NOT TO SCALE)

COLOUR INDEX

PRO. BUILDING	
SITE BOUNDARY	
EXXTG. ROAD	

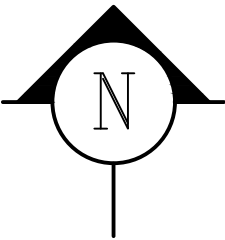

SCHEDULE OF JOINERY

MD	MAIN DOOR	3'3"x7'0"
D1	DOOR	3'0"x7'0"
D2	DOOR	2'6"x7'0"
W1	WINDOW	3'0"x4'0"
W2	WINDOW	3'0"x3'0"
V1	VENTILATION	2'0"x2'0"
RS	ROLLING SHUTTER	8'0"x8'0"

SCALE 1 INCH= 8 FEET

AREA STATEMENT	Sq.Ft	Sq.Mt
PLOT AREA	1436.00	133.40
PRO. GROUND FLOOR (RESIDENTIAL)	594.00	55.20
PRO. GROUND FLOOR (COMMERCIAL)	299.00	27.78
TOTAL	893.00	82.96
PLOT COVERAGE	62%	
F.S.I	0.62	

(Handwritten signature)

OWNER SIGNATURE

(Handwritten signature)
Signature of Registered Professional
Er. P. BALU, B.E.,
Registered Engineer, Grade-II (RE)
Reg. No. CGL DIST/RE/Gr-II/2021/08/008
No. 27, G.S.T. Road, Chengalpattu-603 001.
Mobile: 77086 29625

REGISTERED ENGINEER