



PLAN SHOWING THE PROPOSED CONSTRUCTION OF GROUND FLOOR BUILDING AT S.NO OLD 7/9, 7/9A, NEW 7/9A2, PATTa NO 1225, PLOT NO 2B,3A, AMMA NAGAR, THIRUTHERI VILLAGE, SINGAPERUMAL KOIL PANCHAYAT, KATTANKULATHUR PANCHAYAT UNION, CHENGALPATTU TALUK, CHENGALPATTU DISTRICT.


OWNER : S.KUPPU. D.T.C.P NO -15/2018,

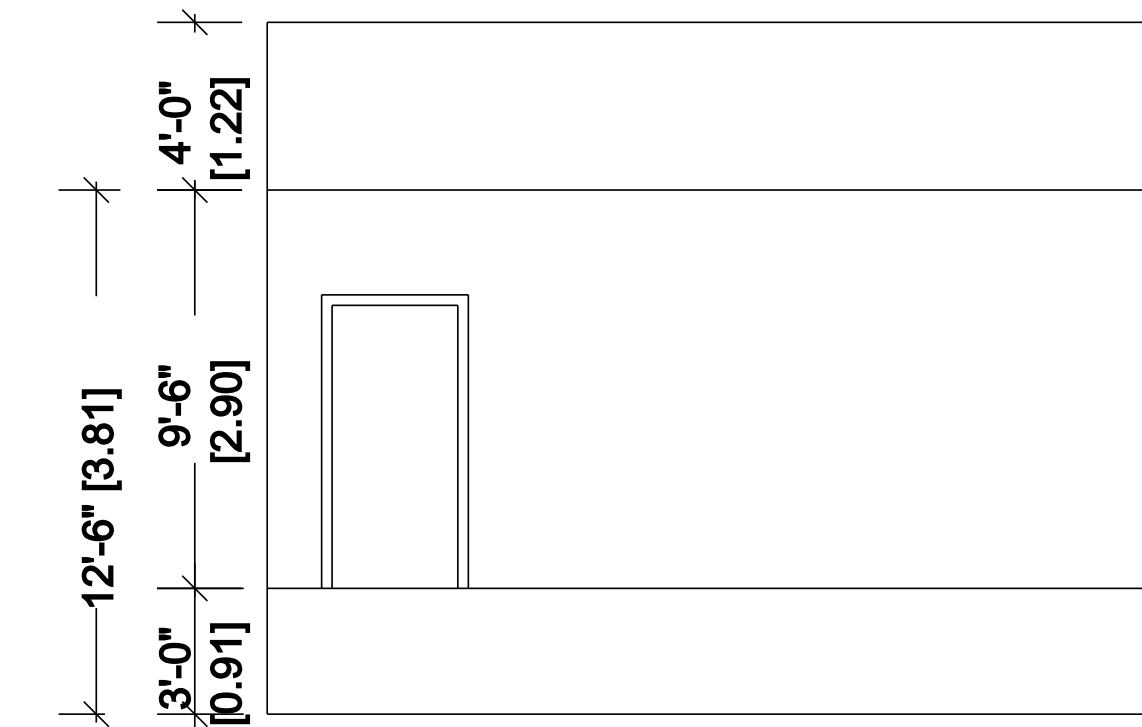


FRONT ELEVATION

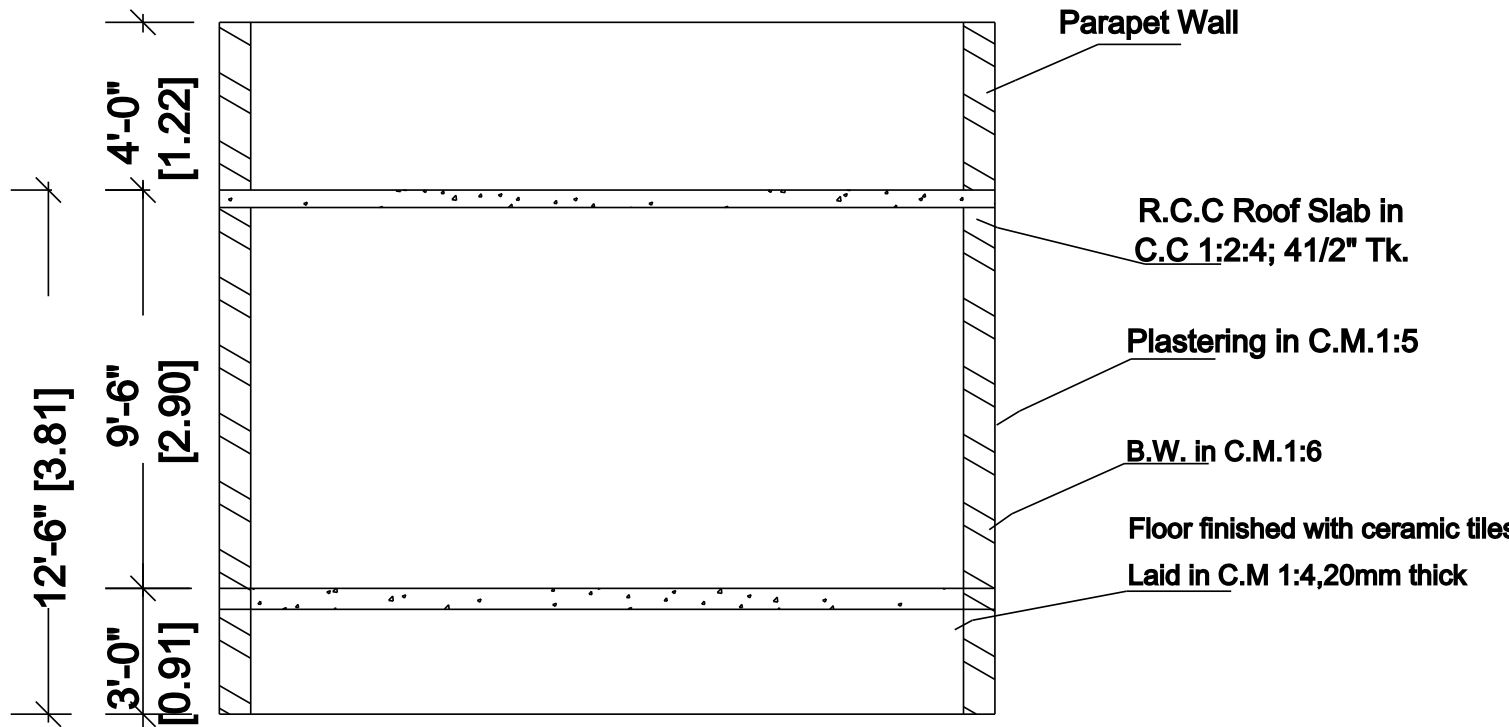


SECTION ON XX

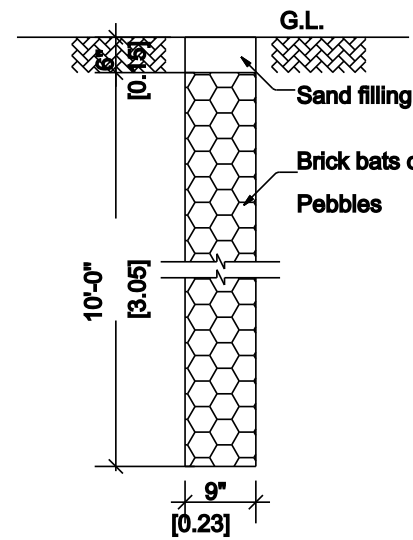


Perculation Pit

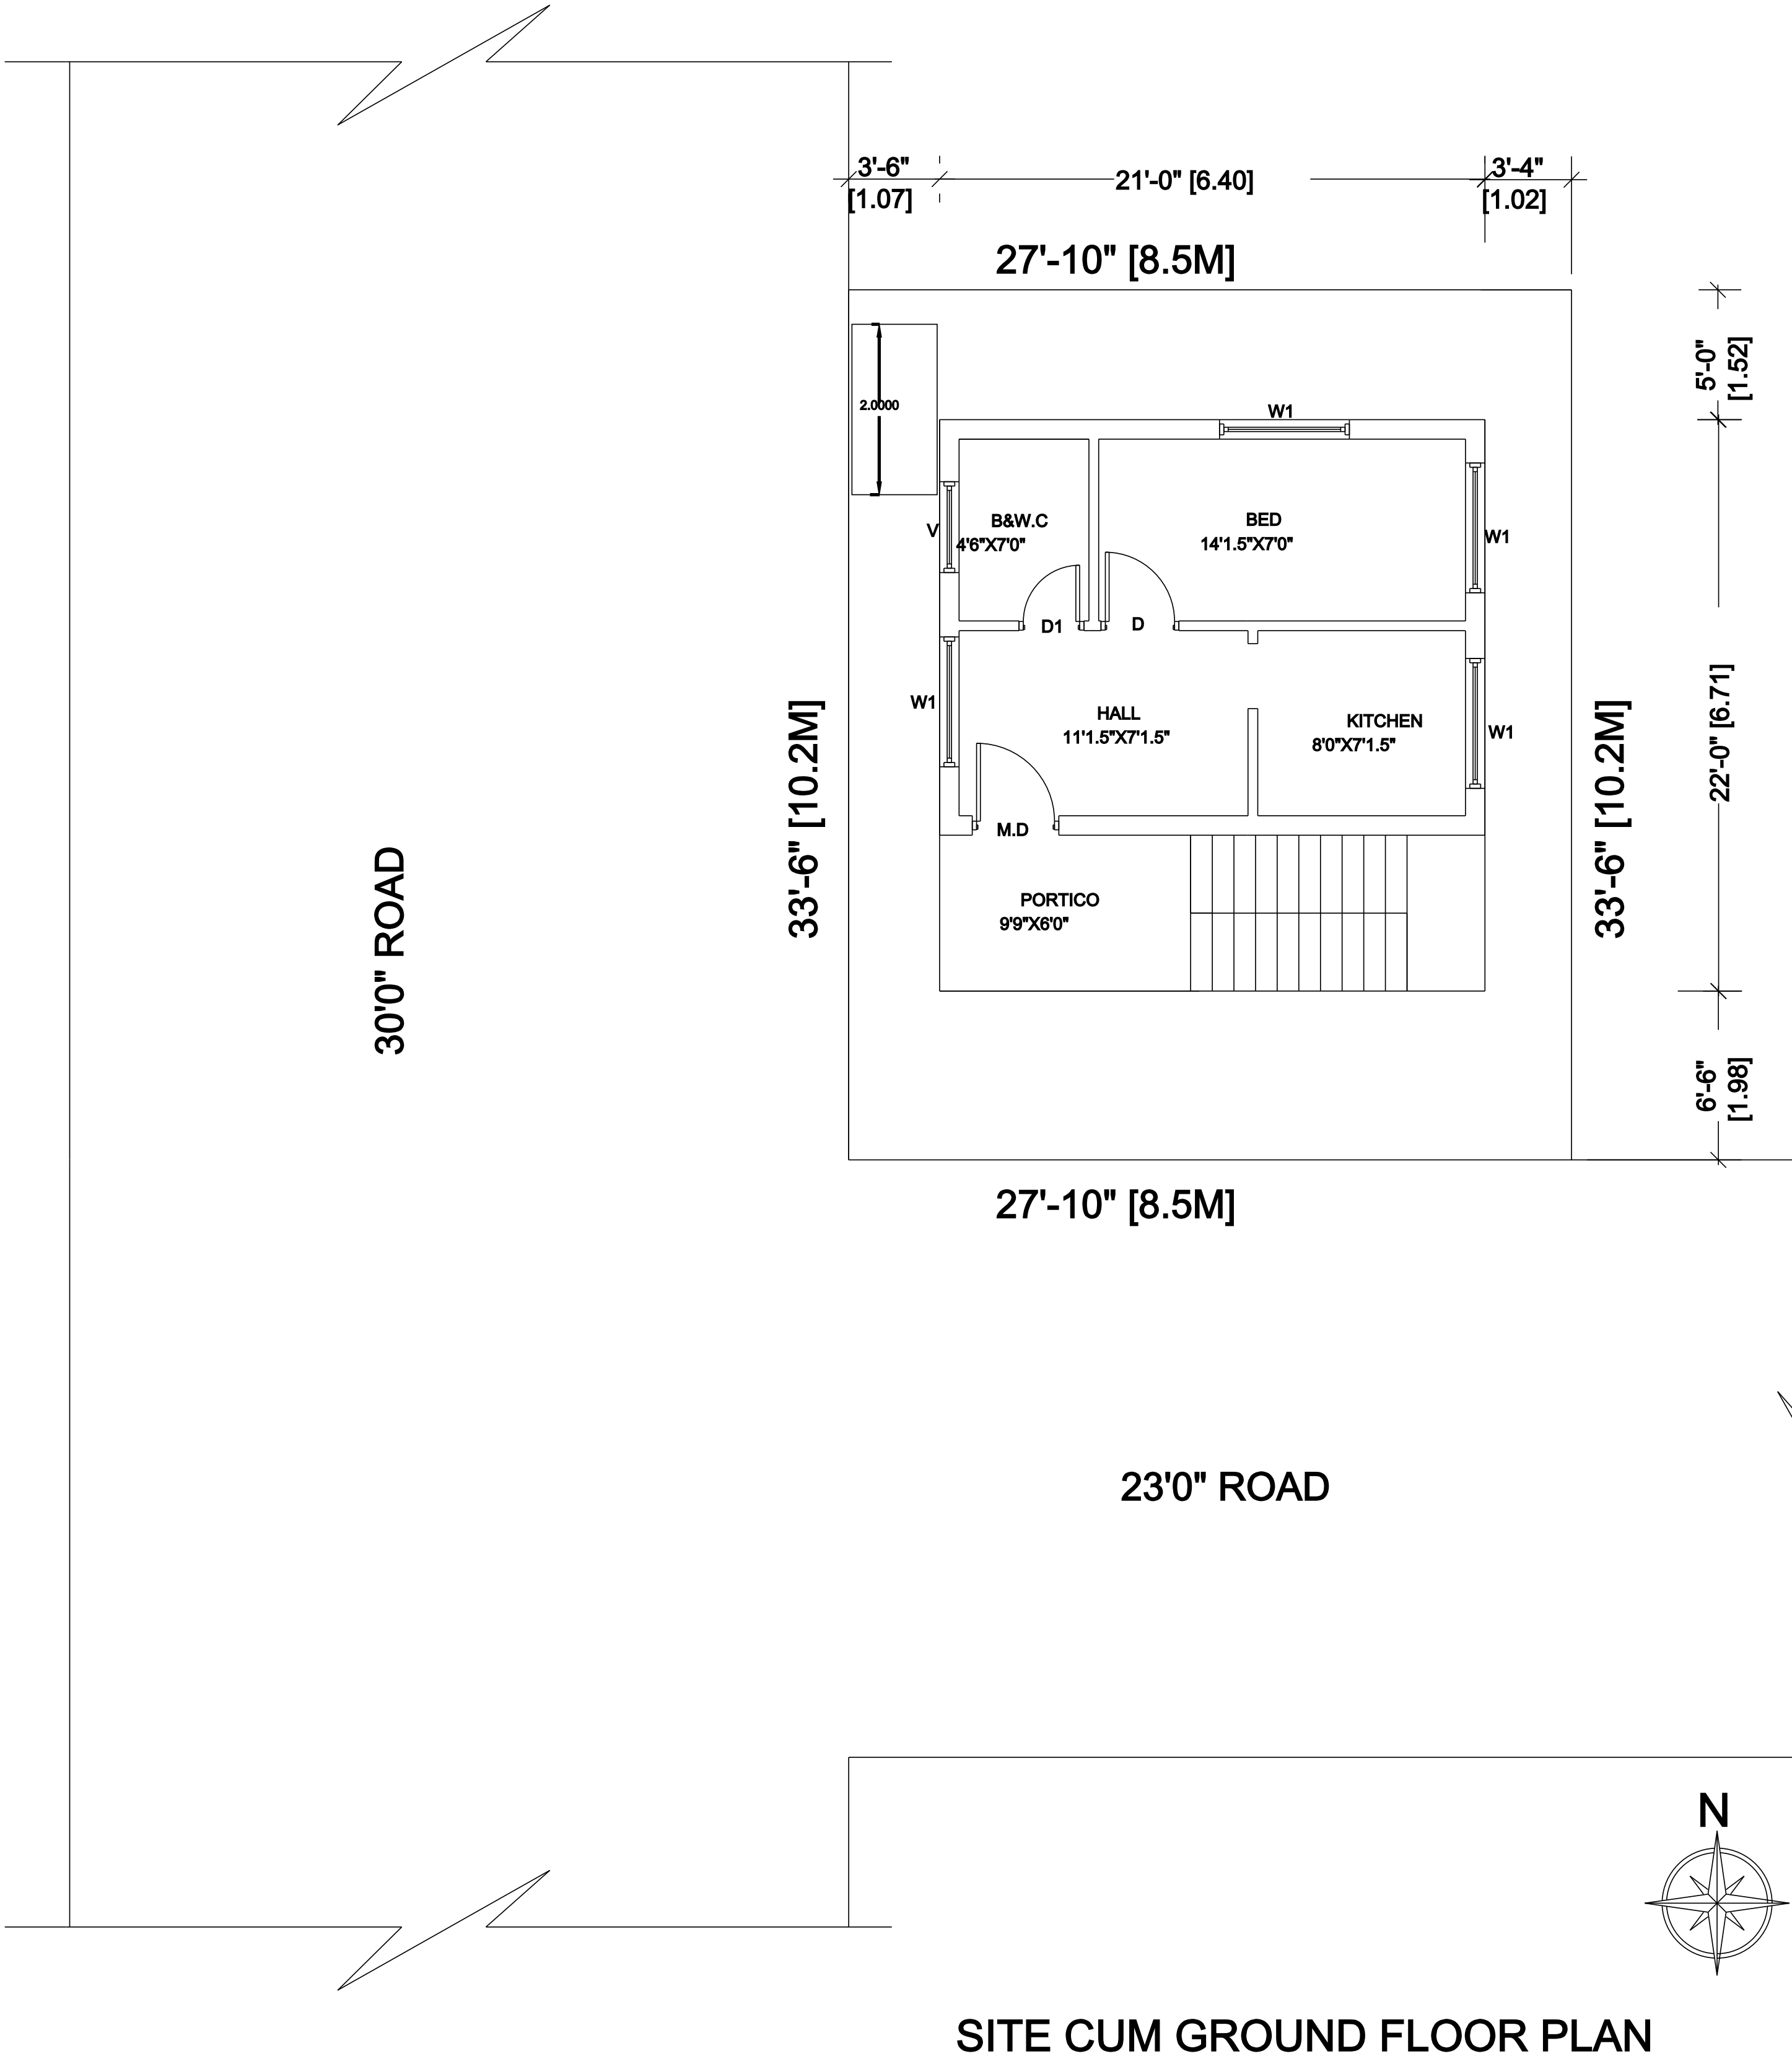


SITE CUM GROUND FLOOR PLAN

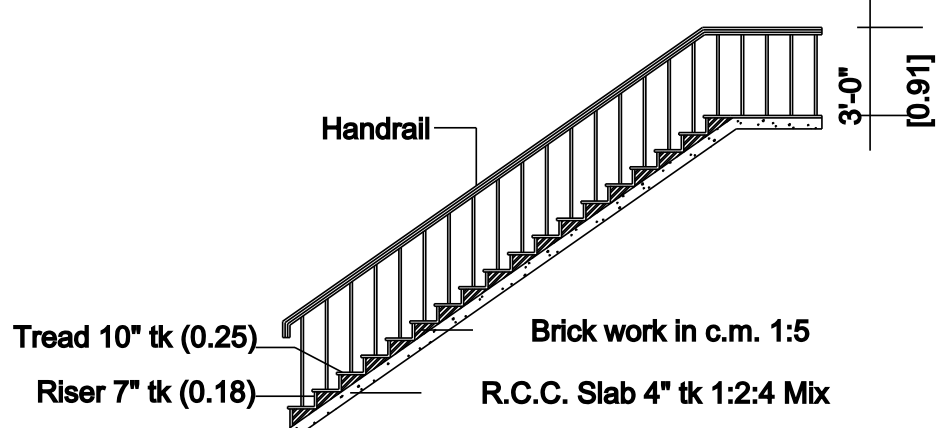


Staircase Details

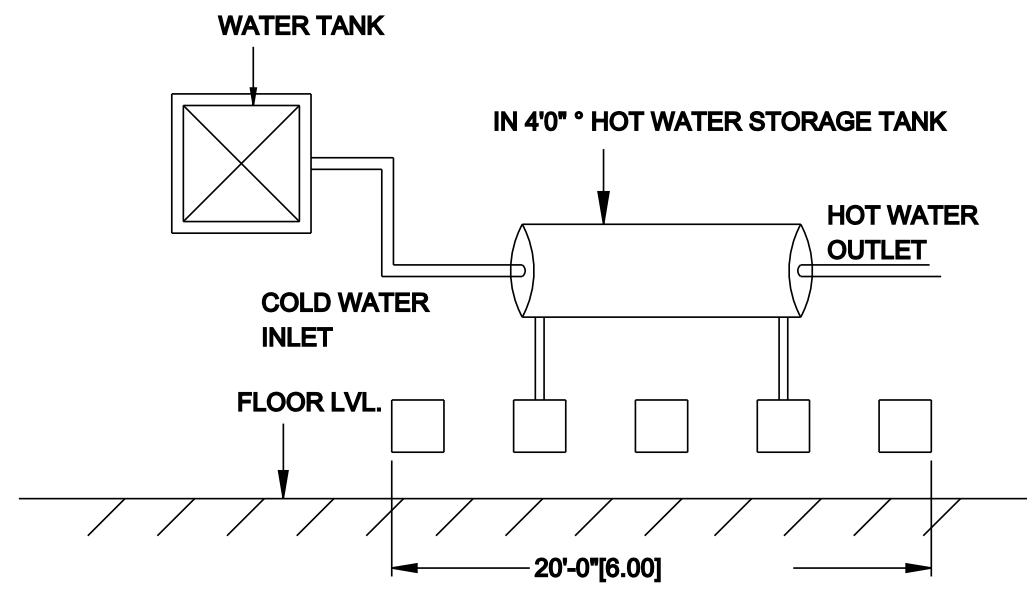


SOLAR HOT WATER SYSTEM DETAIL

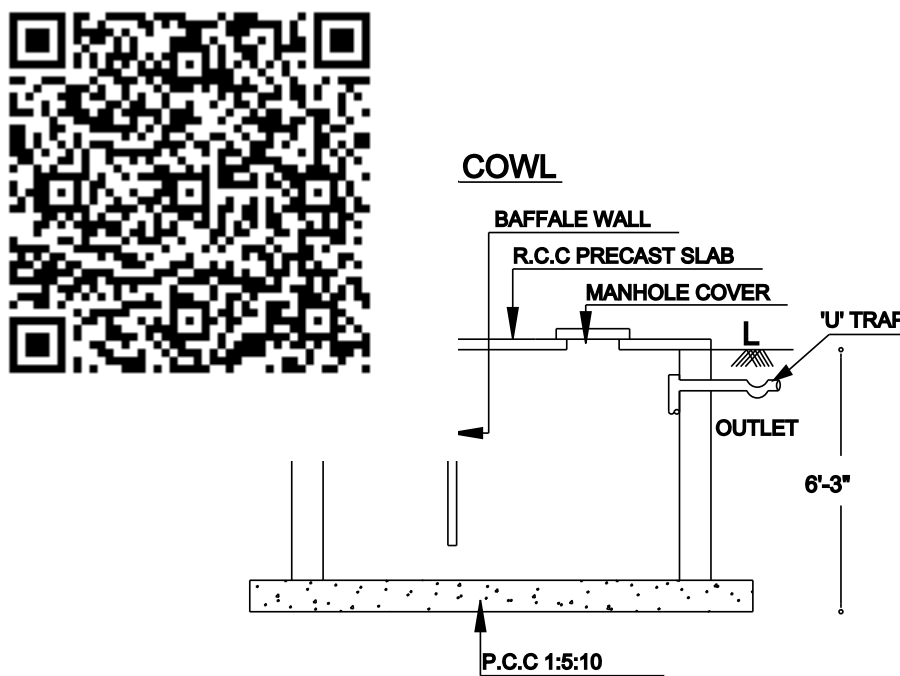

SECTION

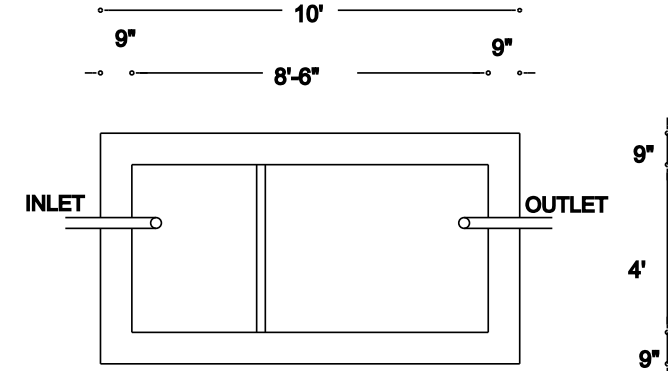

PLAN DETAILS OF SEPTIC TANK

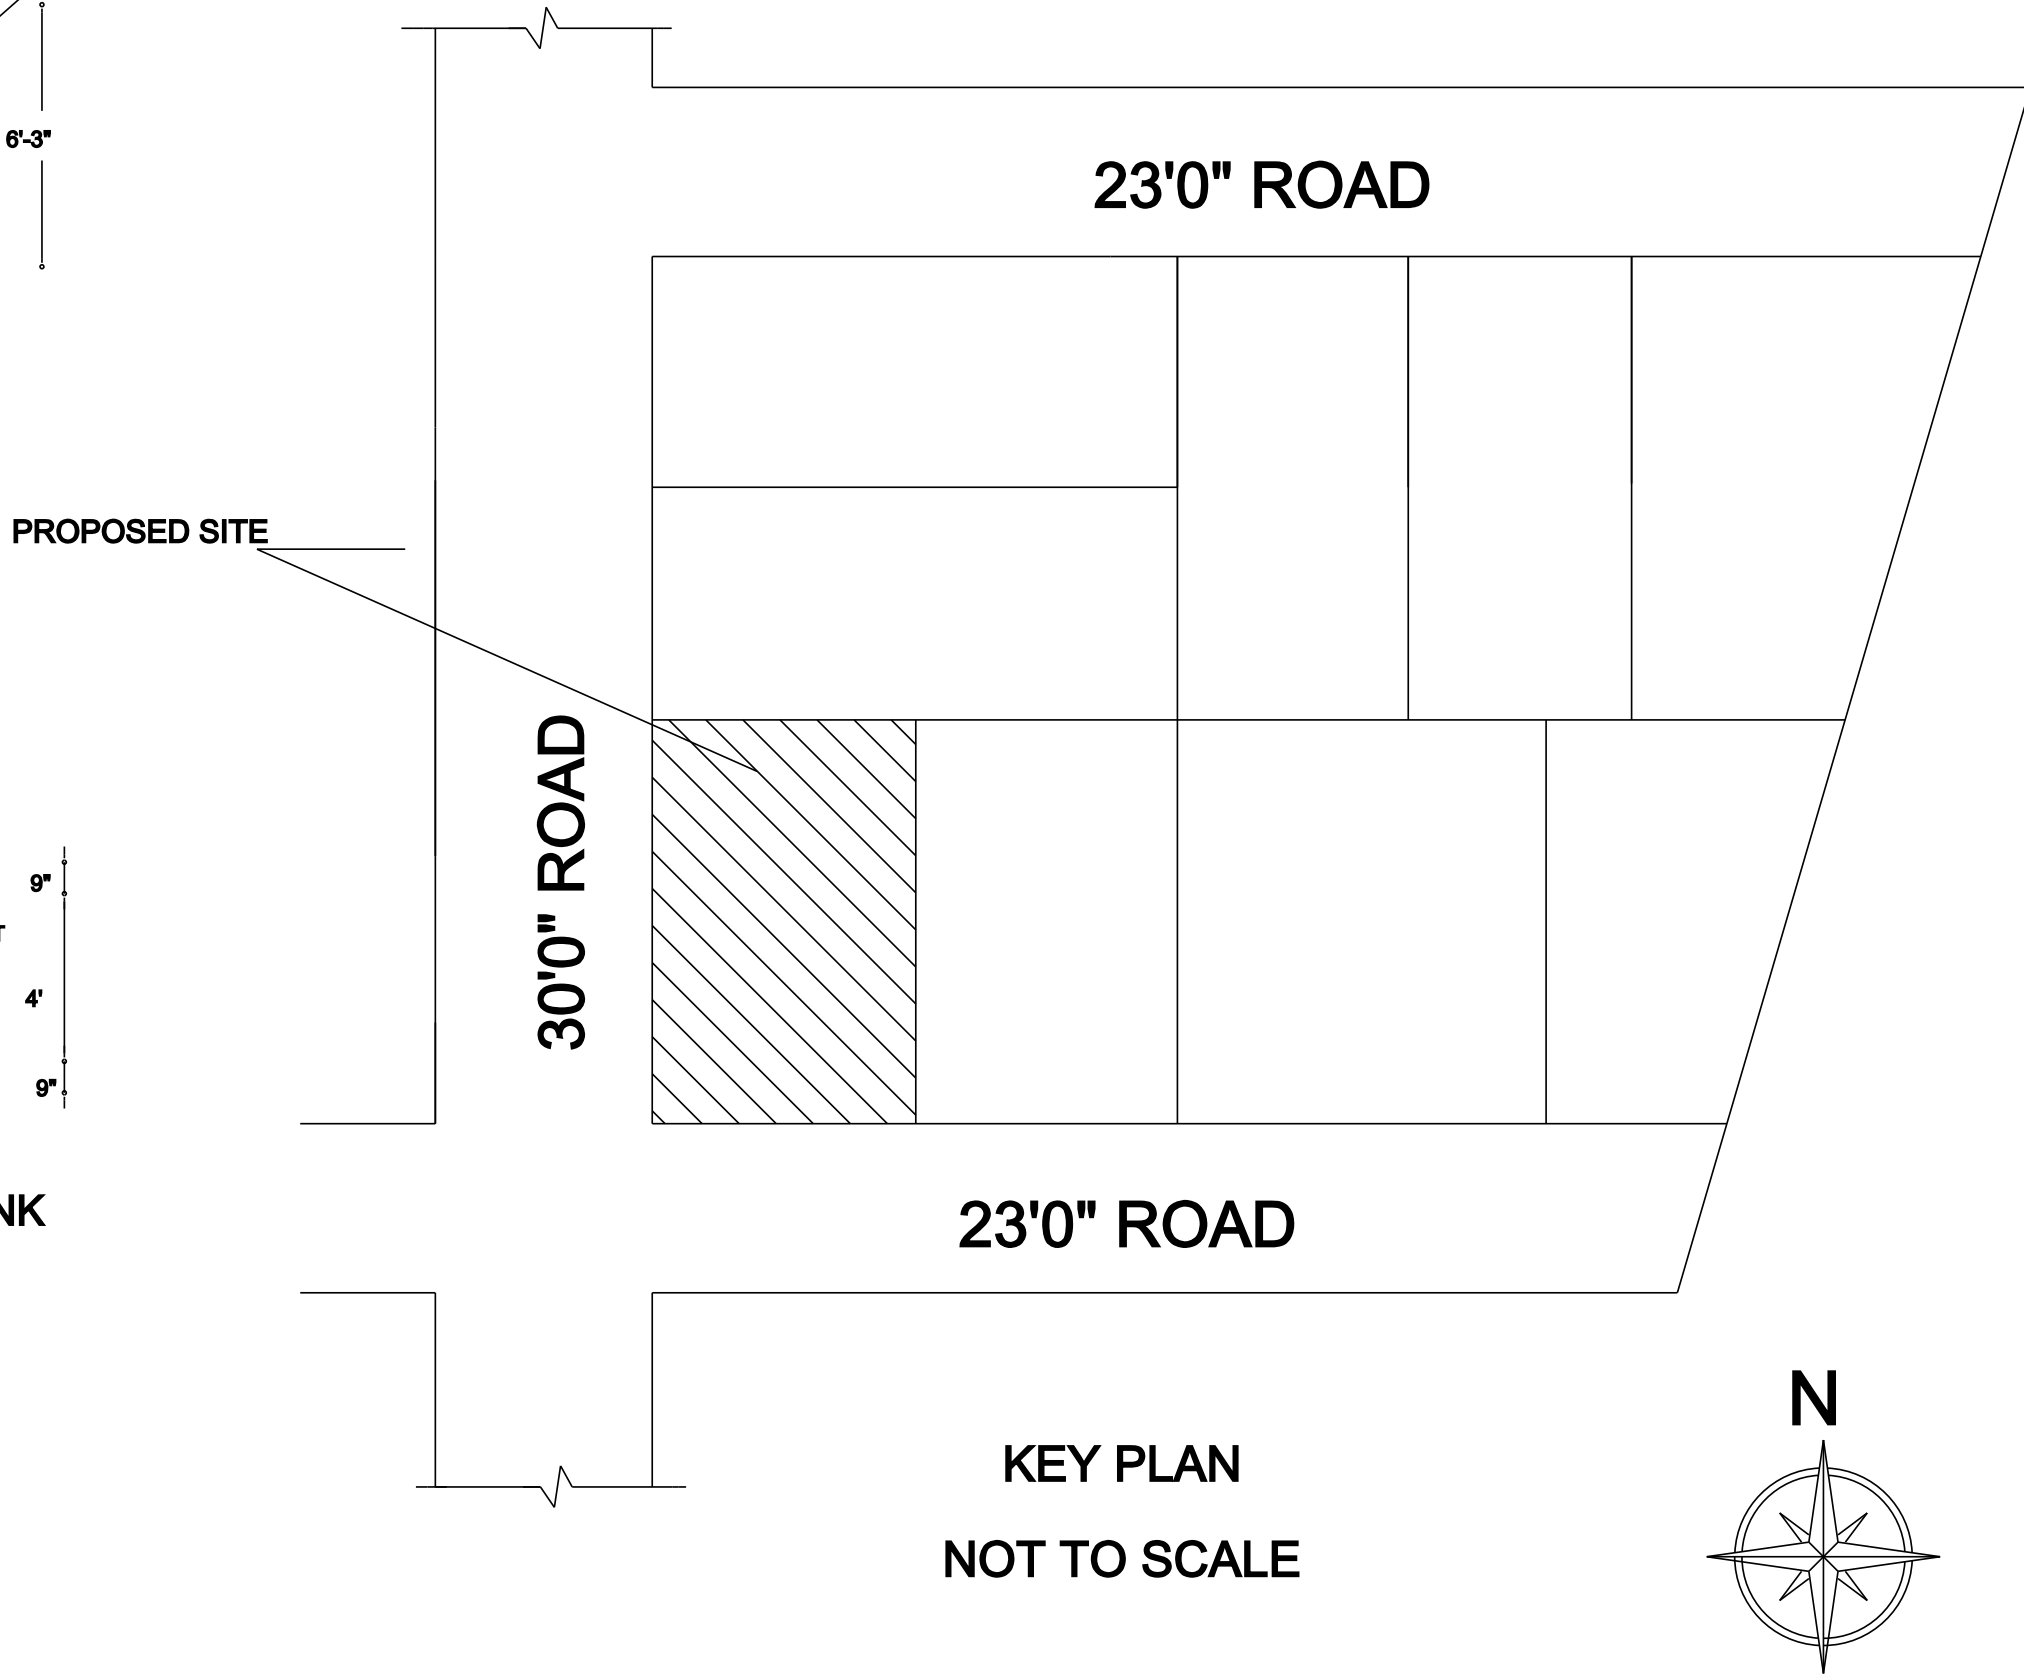

KEY PLAN
NOT TO SCALE

JOINERY DETAILS		
MD	Main Door	3'6"x7'0"
D1	Door 1	3'0"x7'0"
W1	Window	5'0"x5'0"
W2	Window	3'6"x5'0"
O	Opening	3'0"x7'0"
V	Ventilator	3'6"x2'0"

AREA STATEMENT		
PLOT AREA	Sq. Ft	Sq. Mt
	919.00	85.39
PROPOSED BUILDING AREA		
GROUND FLOOR	462.00	42.92
Scale 1:100 or 1"=8'0"		
Plot Coverage - 50.27%		F. S. I - 0.50

Owner Signature

Licensed Surveyor



S. SATHISH KUMAR,D.C.E.,
Engineer, Contractor
Registered Engineer - Grade III - RE
Register No: 020/LS/2019/00003
M/s. SD BUILDERS
No: 4/82, Bharathiyar Street,
(Opp: Sree Sakthi Hospital), Singaperumal Koil
Cell: 99766 61424 / 90940 47578

S.SATHISHKUMAR
Registration No: 020/LS/2019/00003

Office use