

PLAN SHOWING THE PROPOSED CONSTRUCTION OF R.C.C. ROOF GROUND FLOOR & HEAD ROOM RESIDENTIAL BUILDING IN PLOT.NO: 77,S.NO: 353/10B & 353/8C , PATTA NO:5629 AT NENMELI VILLAGE, THIRUKAZHUKUNDRAM TALUK, CHENGALPATTU DISTRICT

APPLICANT NAME: Mr.D.P.PRABHAKAR & Mrs.P.SARASWATHI



APPROVAL AUTHORITY

COLOR INDEX

	SITE BOUNDRY
	PRO. R.C.C ROOF RESIDENTIAL BUILDING
	ROAD DETAILS

PARKING STALL DETAILS

CAR SPACE	0	1
BIKE SPACE	0	1
SCALE = 1" = 8'-0" (1:100)	All Dimensions Are In Meters	

SCHEDULE OF JOINERIES

DESCRIPTION	SIZE IN FEET	SIZE IN M
Main Door - MD	3'0" x 7'0"	0.91 x 2.13
Door - D1	3'0" x 7'0"	0.91 x 2.13
Door - D2	2'6" x 7'0"	0.84 x 2.13
Open - O	4'0" x 7'0"	1.22 x 2.13
Window - W2	4'0" x 4'0"	1.22 x 1.22
Window - W	5'0" x 4'0"	1.52 x 1.22
Kitchen Window - KW	4'0" x 3'0"	1.22 x 0.91
Ventilator - V	2'0" x 3'0"	0.61 x 0.91

AREA OF THE PROPOSED CONSTRUCTION DETAILS

DESCRIPTION	SQ.FT	SQ.M
Area of the Site (as per Document)	1500.00	139.35
Proposed Ground Floor	1091.13	101.37
Proposed Head room	93.86	8.72
Area of the Open Space	408.87	37.98


FSI = Total Builtup Area / Total Site Area = 0.79

D.P. Prabhakar P. Saraswathi



APPLICANT SIGN

T. Mani
Er. T. MANI, DCE,
Registered Engineer Gr - III
Karunguzhi Town Panchayat
Reg No: 01/2023-24/KTP/CPT
Karunguzhi - 603 303
Mobile : 94440 04125


ENGINEER / L.B.S

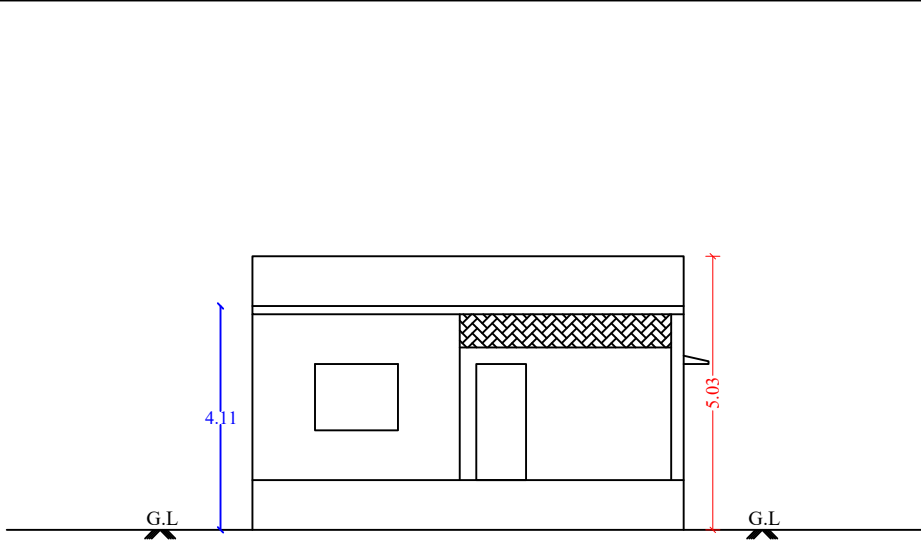


FRONT ELEVATION

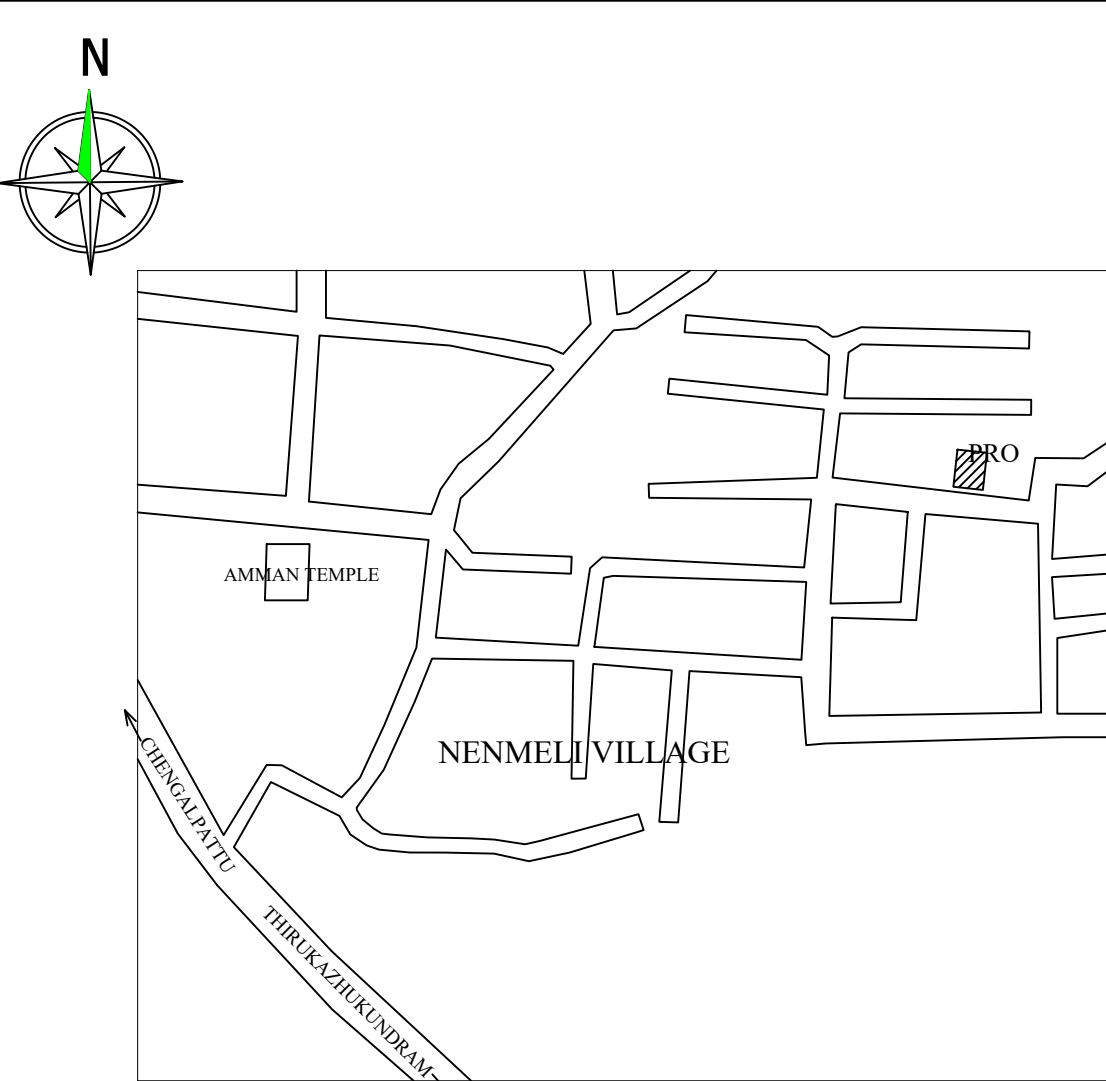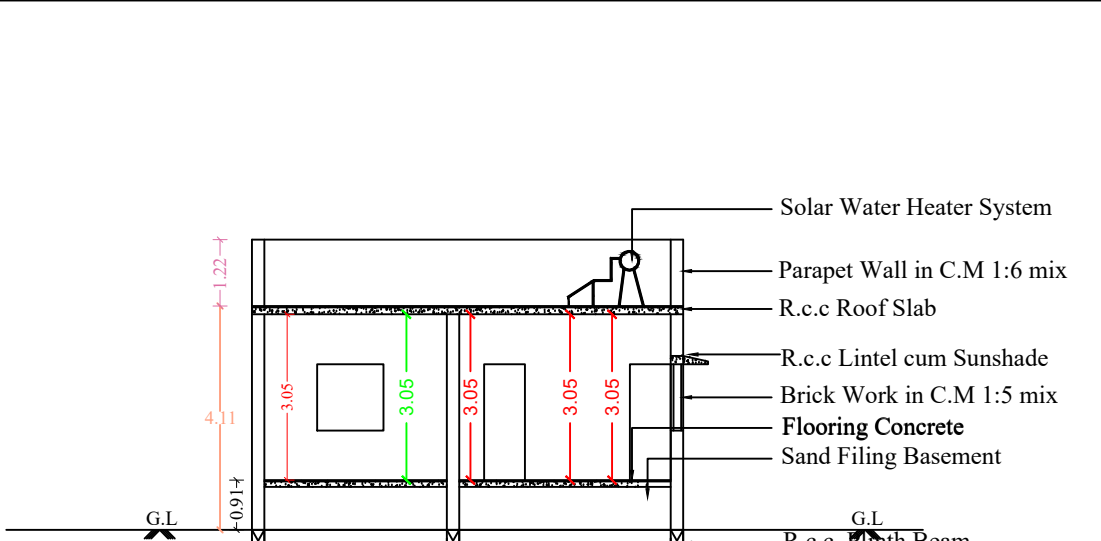


KEY PLAN

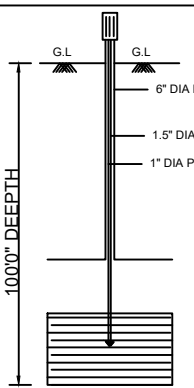


BORE WELL

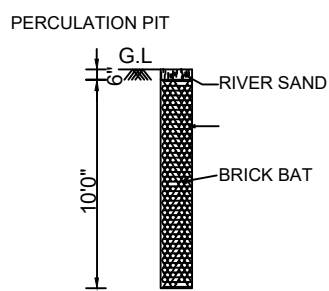


PERCUSSION PIT

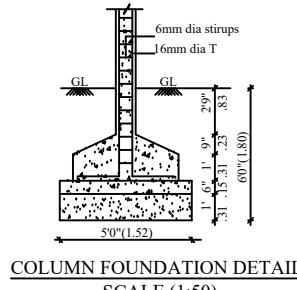


COLUMN FOUNDATION DETAIL

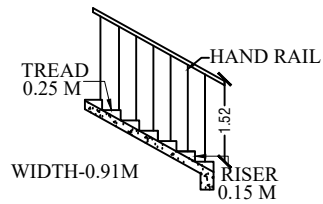


STAIRCASE DETAILS

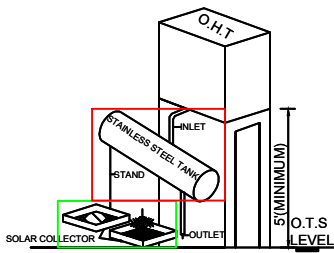


SOLAR WATER HEATING SYSTEM

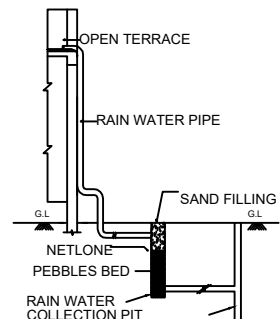


RAIN WATER HARVESTING SYSTEM

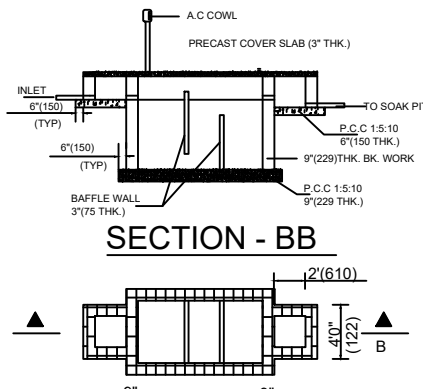


PLAN OF SEPTIC TANK

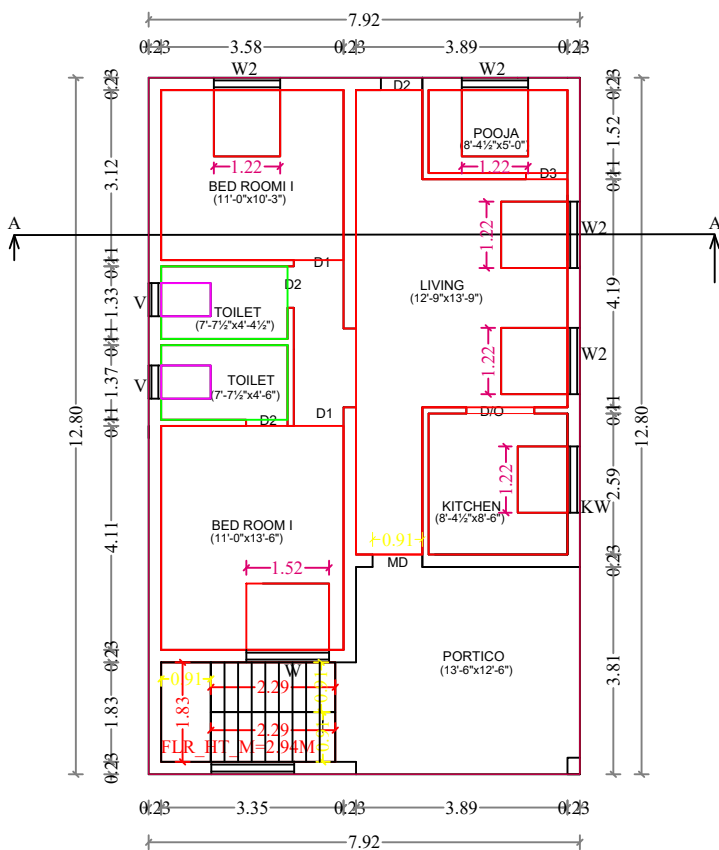

GROUND FLOOR PLAN

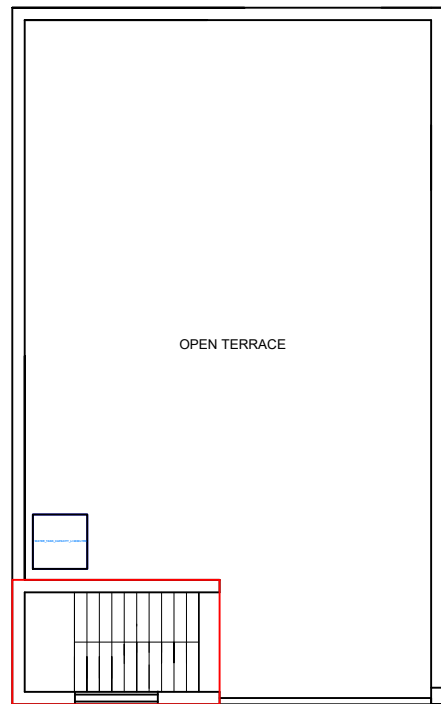

HEAD ROOM PLAN

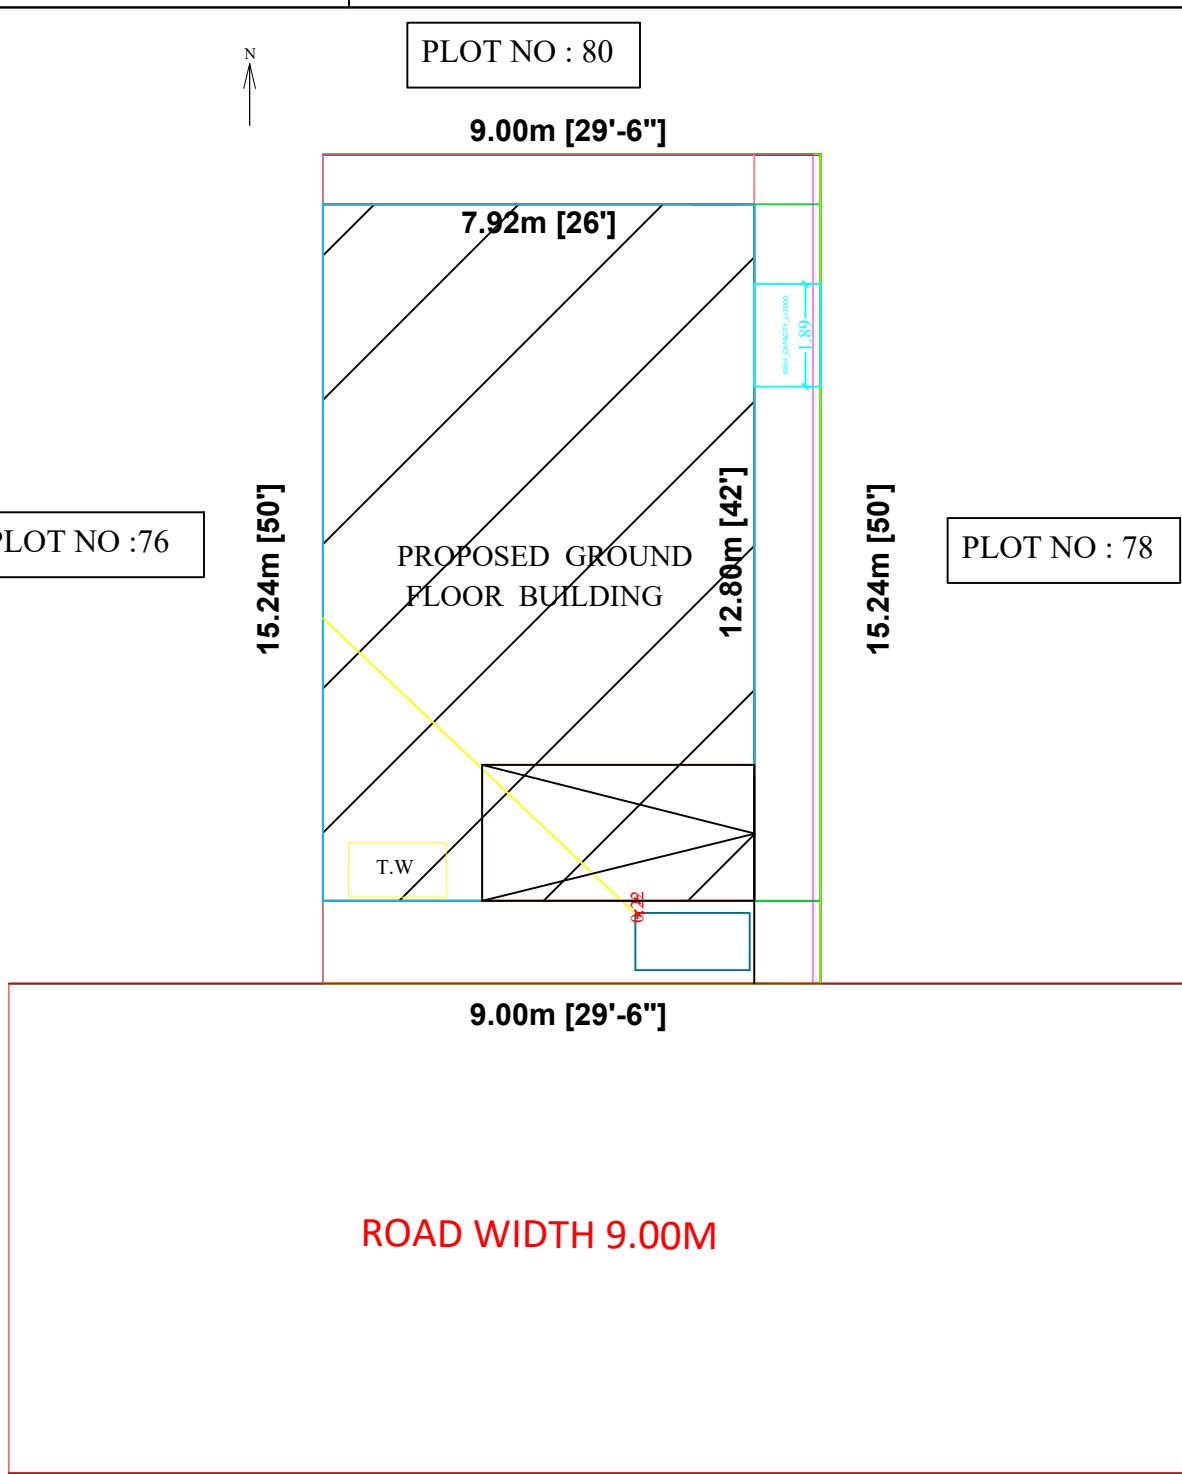

SITE PLAN