


PLAN SHOWING THE PROPOSED COMMERCIAL SHOP & RESIDENTIAL BUILDING AT S.No.170/2B,
PATTA NO.55, V.NO.183, PUDUPATTINAM VILLAGE & PANCHAYAT, THIRUKAZHUKUNDRAM PANCHAYAT UNION &
TALUK, CHENGALPATTU DISTRICT.


OWNER NAME:-Mr.K.SIVAKUMAR

SCALE: 1:100




OFFICE USE

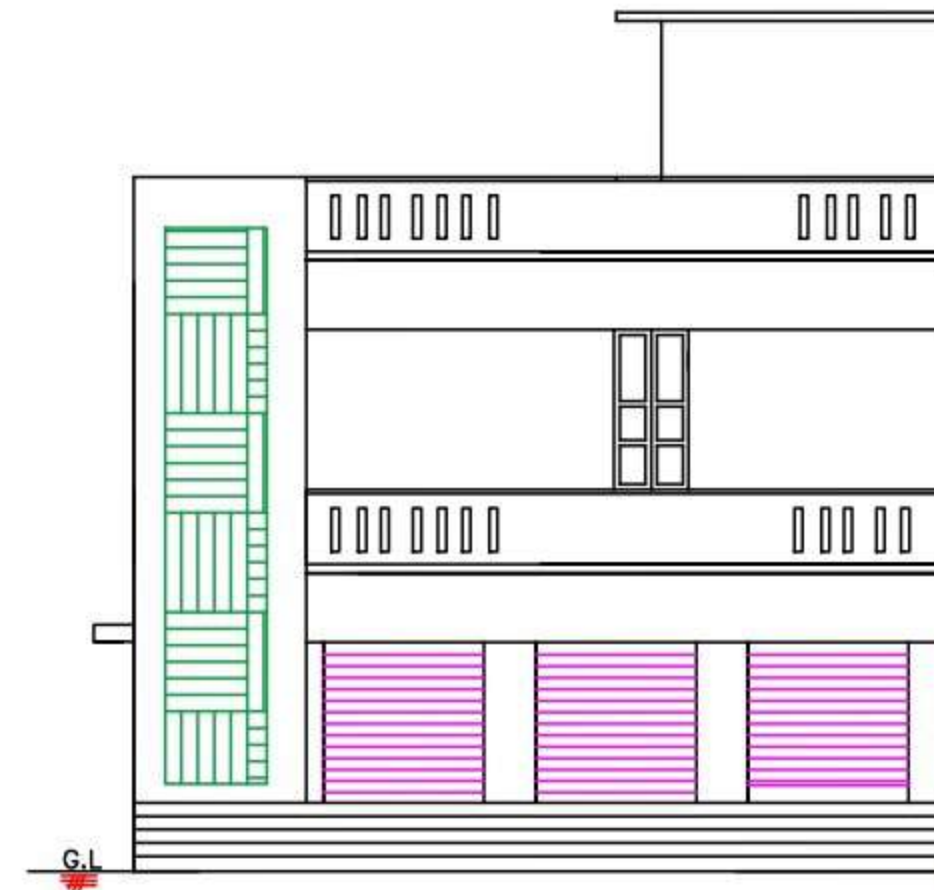

FRONT ELEVATION

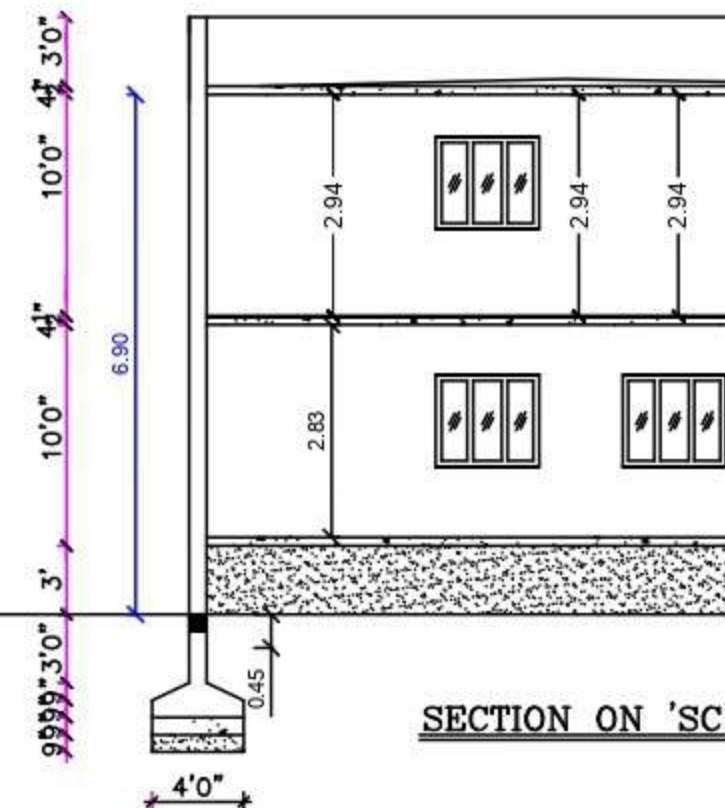


SECTION ON 'SC'

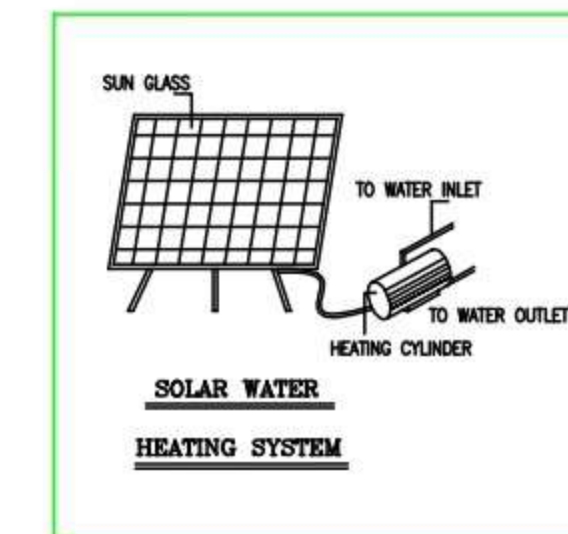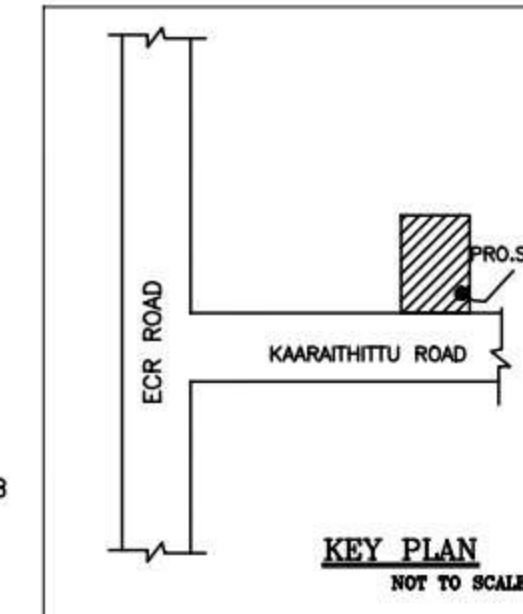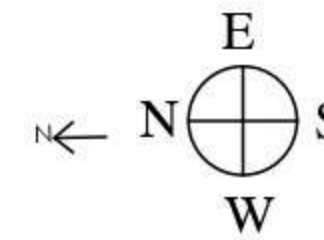


SOLAR WATER
HEATING SYSTEM


S.NO.170/2A2
13.00

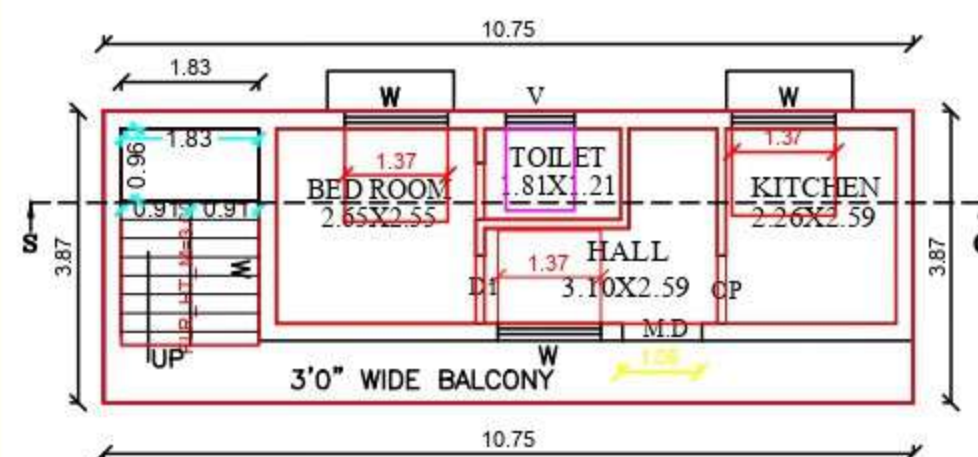


FIRST FLOOR PLAN

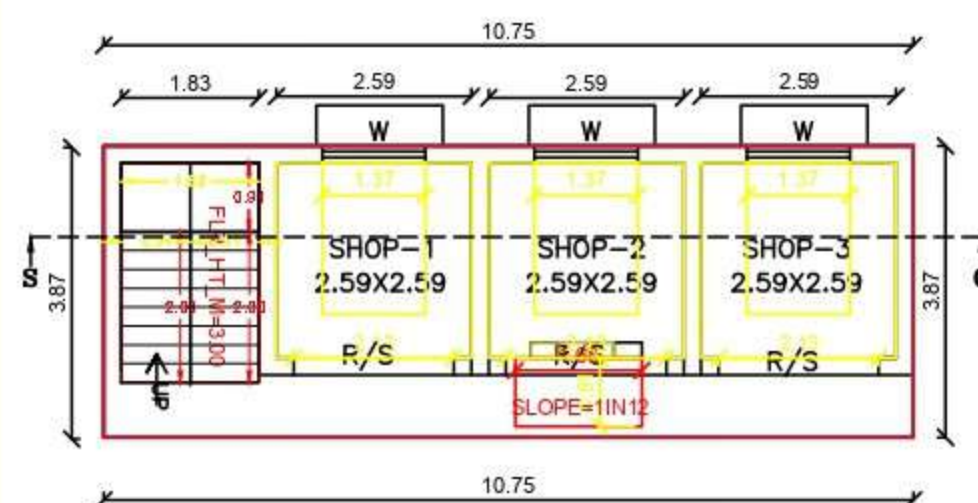


GROUND FLOOR PLAN

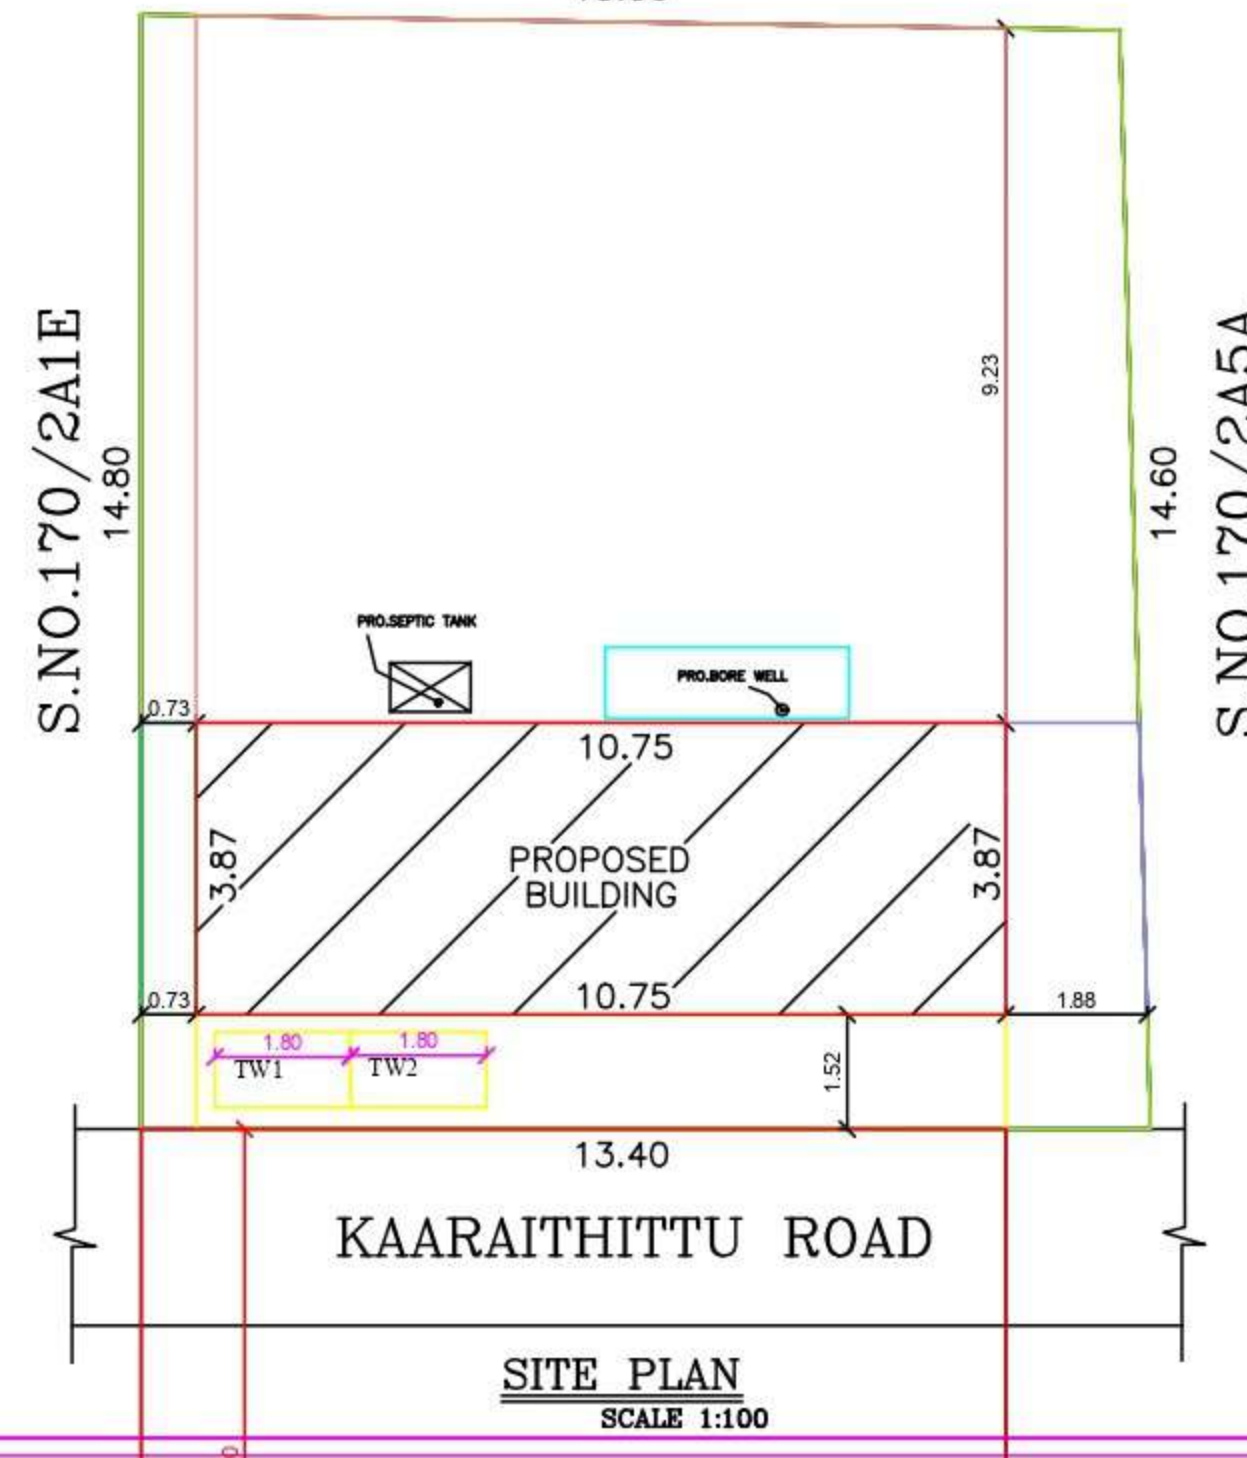


SITE PLAN
SCALE 1:100

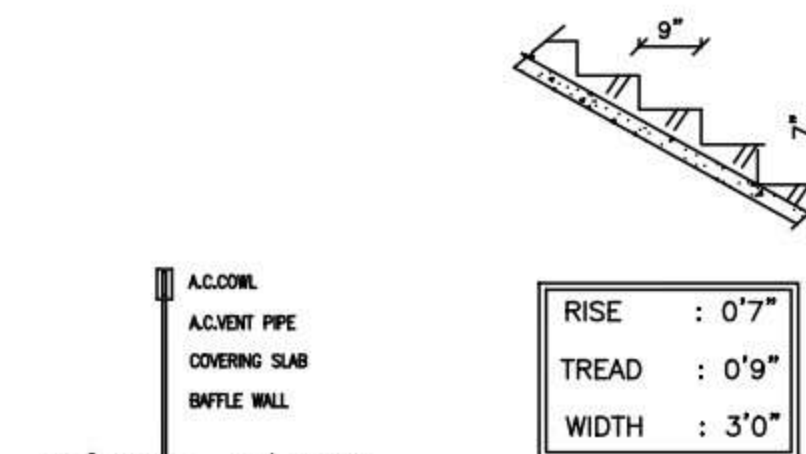

STAIRS DETAILS

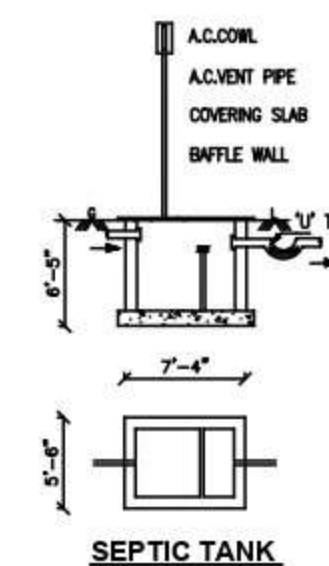

SEPTIC TANK

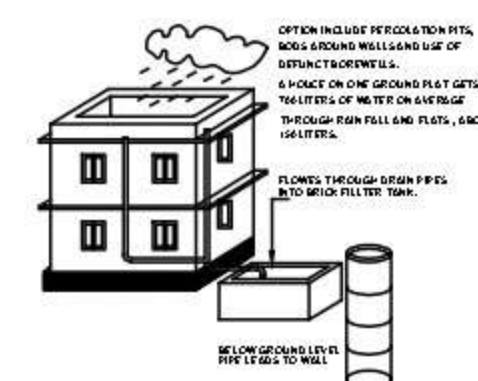

OPTION INCLUDE REGULATION PITS,
BOSS ARROWS AND USE OF
EXTRACTOR WELLS.
A HOSE ON ONE GROUND FLOOR GETS
VALVES OF WATER ON AVERAGE
THROUGH PIPES AND PLATS, ABOUT
100 LITERS.

FLOWED THROUGH DOWN PIPE
TO WATER TREATMENT TANK.

SCHEDULE OF JOINERY		COLOUR INDEX
MD DOOR	3'6" X 7'0"	PLOT BOUNDARY
D1 DOOR	3'0" X 7'0"	EXTG. BUILDING
D2 DOOR	2'6" X 7'0"	TO BE DMLG.
R/S ROLLING SHUTTER	7'0" X 7'0"	PRO. BUILDING
W WINDOW	4'6" X 4'0"	ROAD
W1 WINDOW	3'0" X 4'0"	
V VENTILATOR	3'0" X 2'0"	

AREA STATEMENT

	SQ.FT.	SQ.MT.
PLOT AREA	: 2180.00	202.60
PRO. GROUND FLOOR AREA	: 448.00	41.60
PRO. FIRST FLOOR AREA	: 448.00	41.60
TOTAL BUILDING AREA	: 896.00	83.20
C O V E R A G E	: 20%	
F.S.I	: 0.41	
OPEN S P A C E AREA	: 1732.00	160.96

OWNER NAME:-Mr. K.SIVAKUMAR

OWNER SIGNATURE

Er. M. NARENDIRAN, B.E.
Reg. No: 018 / LS / 2021 / 00003
Registered Engineer Grade-II (RE),
NAREN CONSTRUCTIONS
(Licensed Surveyor, Consulting Engineer)
No: 42, Pillayar Koil Street, Chengalpattu-603 002
Cell: 8056600443 / 8925292179
REGISTER ENGINEER

NAREN CONSTRUCTIONS
Er.M.NARENDIRAN,BE.CIVIL,DCE.,
CONSULTING ENGINEER, LICENSED SURVEYOR
D.No.42,PILLAIYAR KOIL STREET
(ANUMANTHAPUTHERI) Cell:8056600443,
CHENGALPATTU - 603 002.