



NAME OF WORK: THE PROPOSED CONSTRUCTION OF RESIDENTIAL BUILDING IN GROUND, PLOT NO: 2, OLD S.F. NO: 141/1A,
NEW S.F.NO: 141/1A1C, PATTA NO: 1076, IN MADAYATHUR VILLAGE & PANCHAYAT, THIRUPORUR PANCHAYAT UNION & TALUK,
CHENGALPATU DISTRICT.

OWNER: Dr. B. YOKESH KUMAR S/O Mr. BOOPATHY


DTOP REG NO: 526/2021/A3 DT: 08.03.2022, BDO NA.KA.NO:1743/2023/A1 DT: 11.09.2023

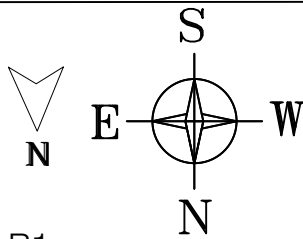



S.F. NO: 141/1B1

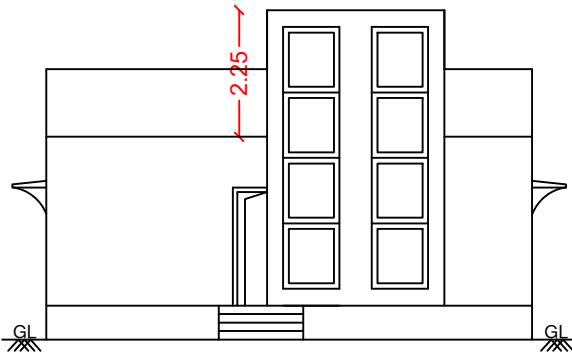

ELEVATION

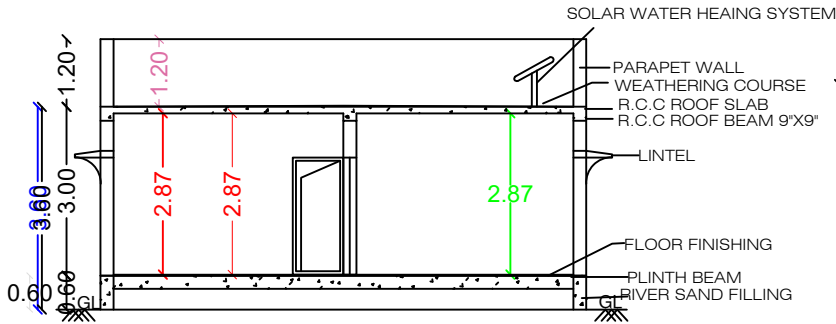


SECTION A-A'

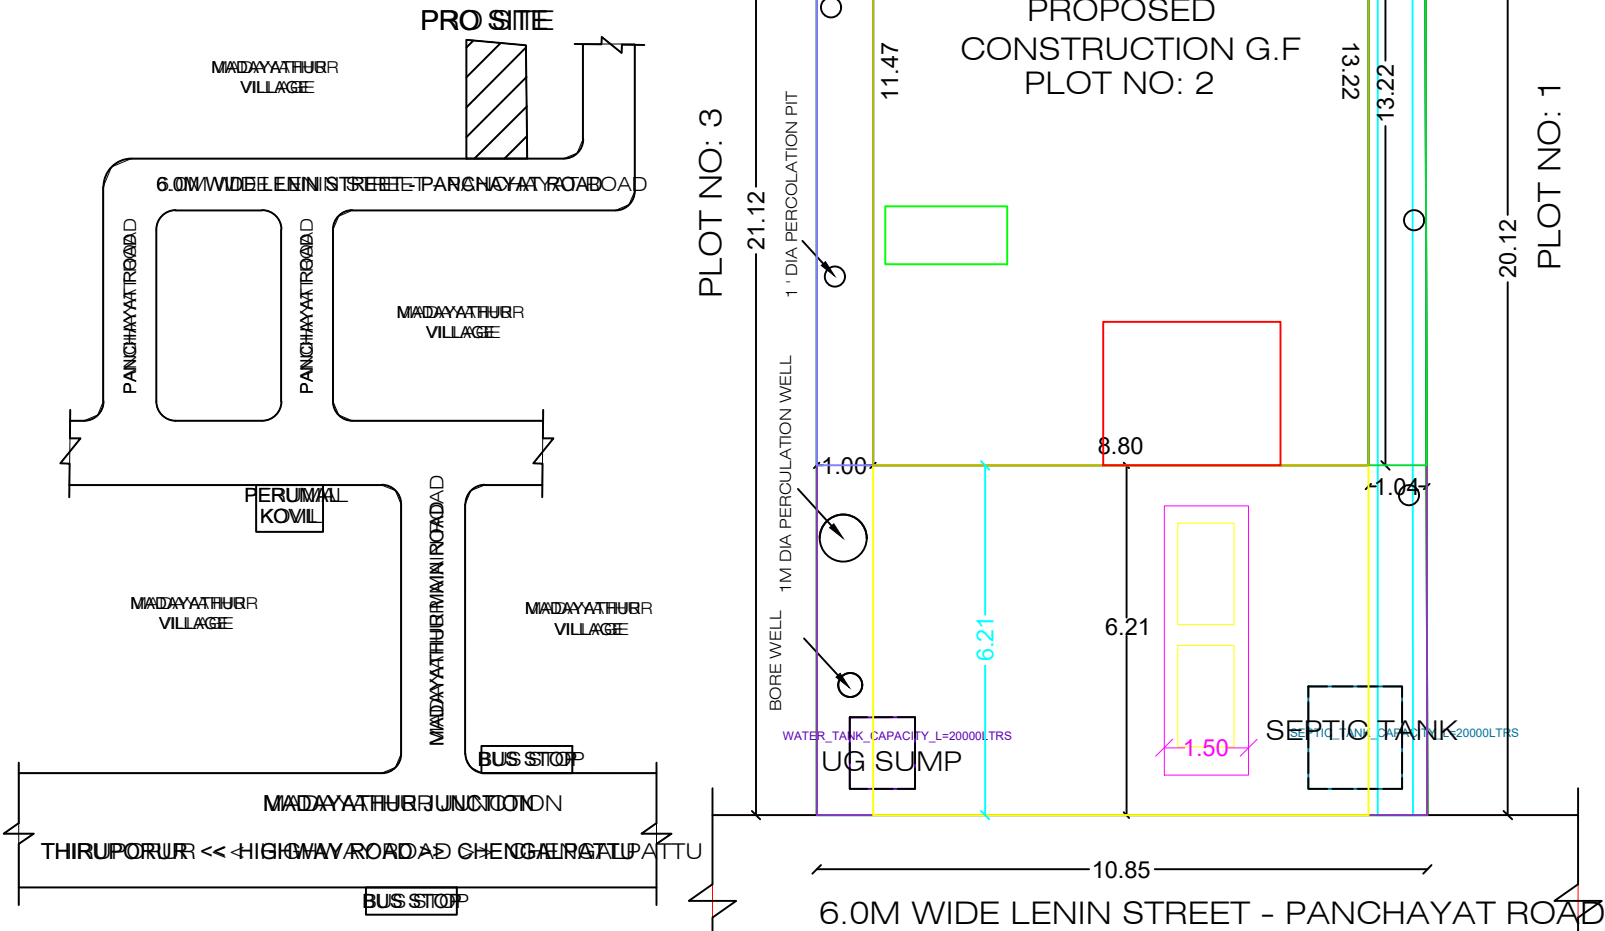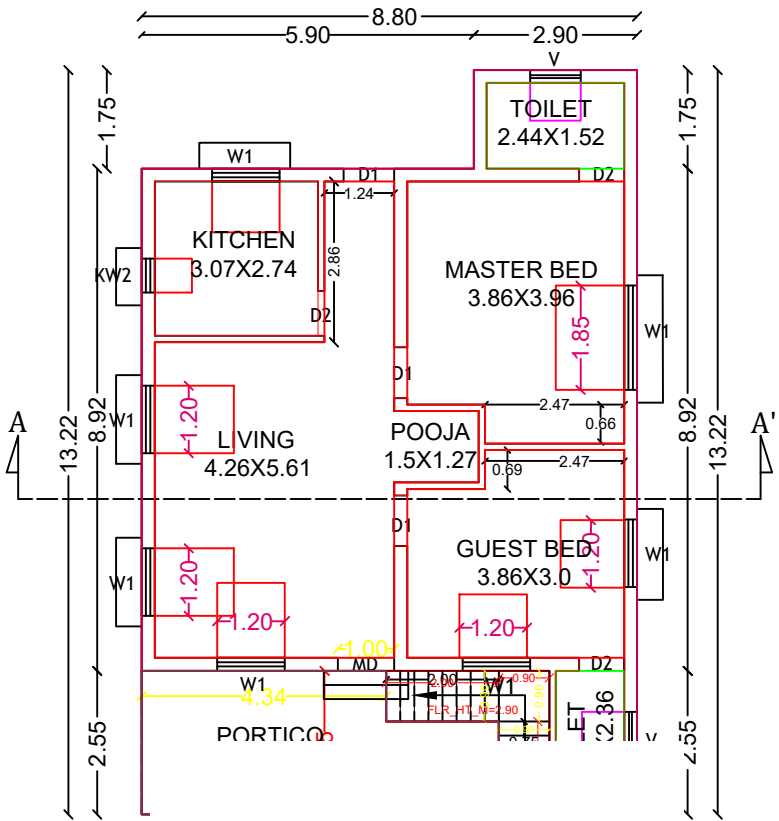


KEY PLAN Not to scale


SITE PLAN Scale 1:100

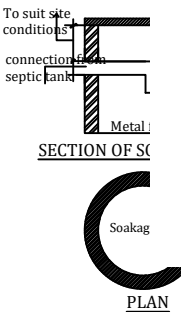


SECTION OF SOAKAWAY

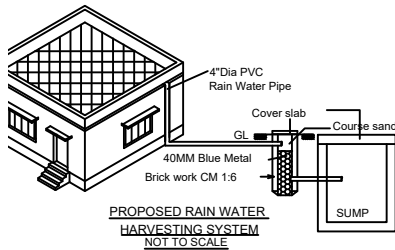


PROPOSED RAIN WATER HARVESTING SYSTEM NOT TO SCALE

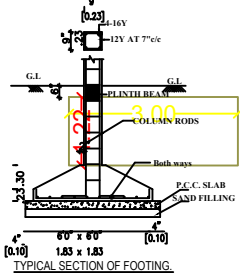


TYPICAL SECTION OF FOOTING

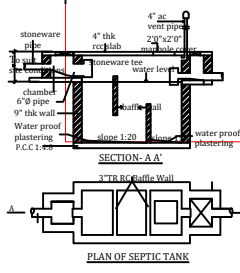

PLAN OF SEPTIC TANK

 

RAIN WATER PERCO HOLES AT 10° C/C

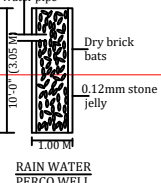

RAIN WATER PERCO WELL

JOINERY DETAILS

M.D-C. WOOD PANELLED DOOR-1.00M X 2.10M(3'-3"x7'-0")
D1-C WOOD PANELLED DOOR-0.90M X 2.10M (3'-0"x7'-0")
D2-C. WOOD PANELLED DOOR-0.80M X 1.80M (2'-9"x6'-0")
W-C. WOOD PANELLED WINDOW-1.20M X1.20M(4'-0"x4'-0")
W1-C. WOOD PANELLED WINDOW-0.90MX1.20M(3'-0"x4'-0")
V- VENTILATOR - 0.90MX0.60M (3'-0 X 2'-0")
STAIR CASE WAIST SLAB-0.15 TH: & 0.90 M WIDE
RISER- 0.15M AND TREAD- 0.23 M

AREA DETAILS

DETAILS	Sft	Sqm
PROPOSED SITE AREA	2400.00	223.00
AREA OF PROPOSED CONSTRUCTION IN GROUND FLOOR	942.38	87.55
OPEN AREA	1457.70	135.45
COVERED UP AREA	39.26%	
F.S.I	0.39	

NON F.S.I AREA DETAIL

DETAILS	Sft	Sqm
NON - F.S.I PORTICO & STAIR	198.68	18.46

COLOUR INDEX

PROPOSED SITE ☐
SITE BOUNDARY ☐
ROAD ☐

OWNER



REGISTERED ENGINEER

A.MUNUSWAMY, DCE, BSC.,
REGISTERED ENGINEER (DTP/MLPA)
Rgn.: No. RE-Gr-III/19/04/001
Off: No. 22, MKC MAHAL
OMR, THIRUPORUR - 603110.
Cell No: 8939261277 / 6381254432