

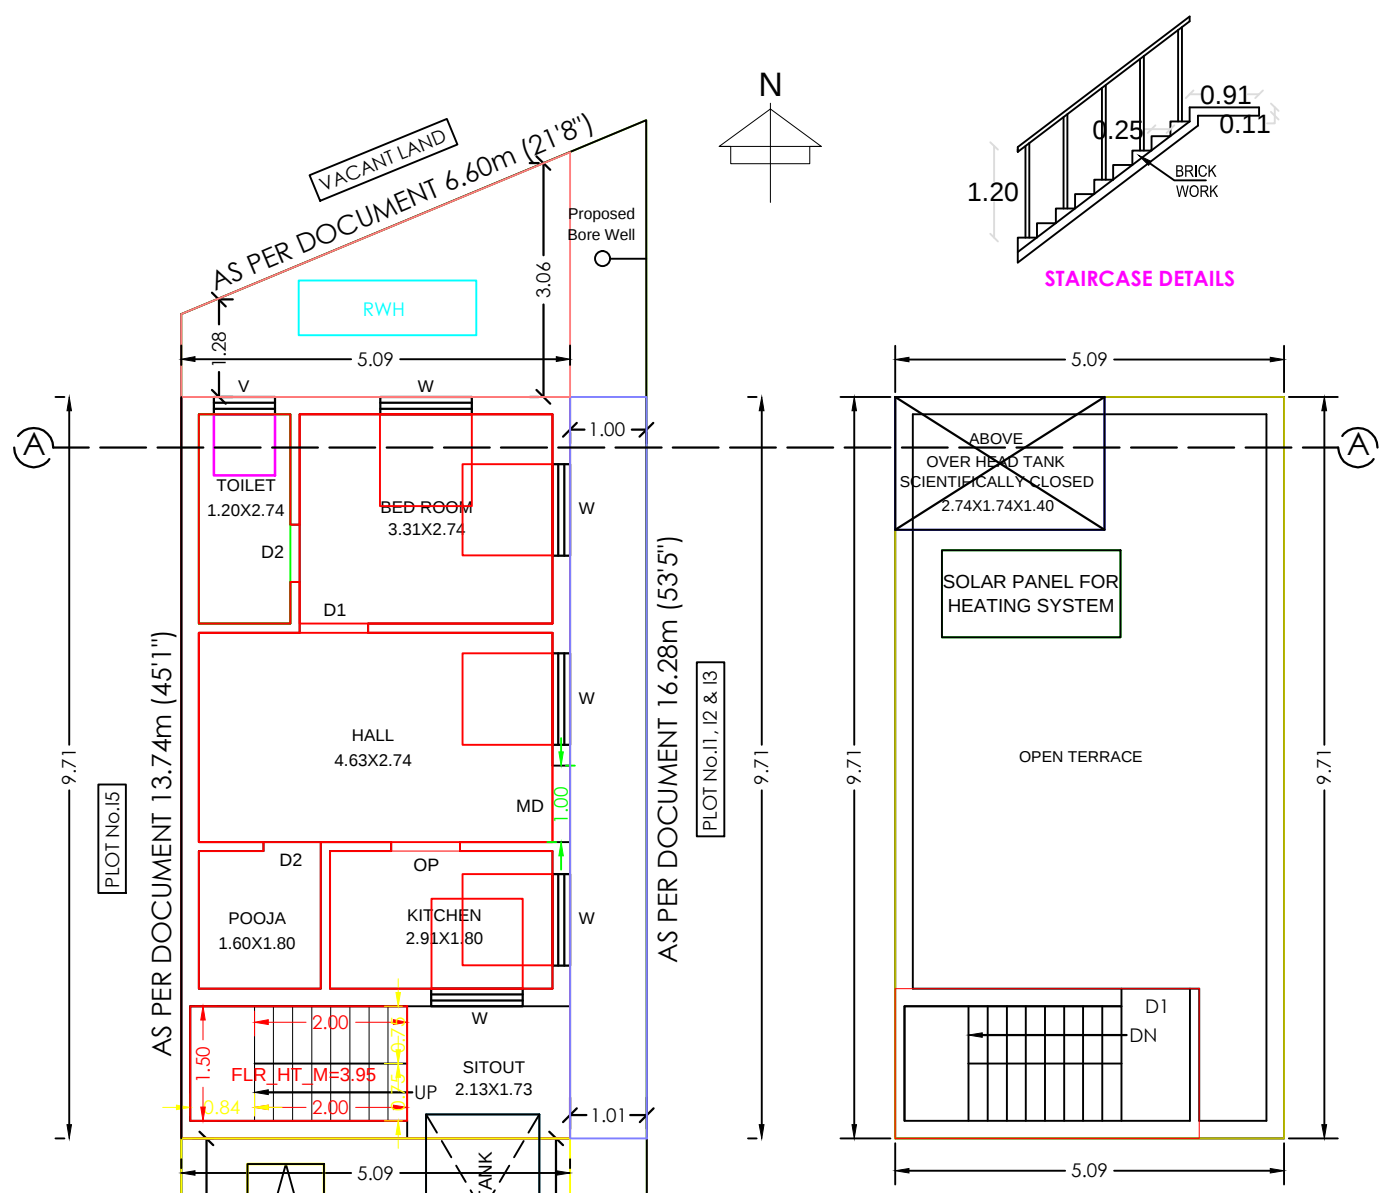
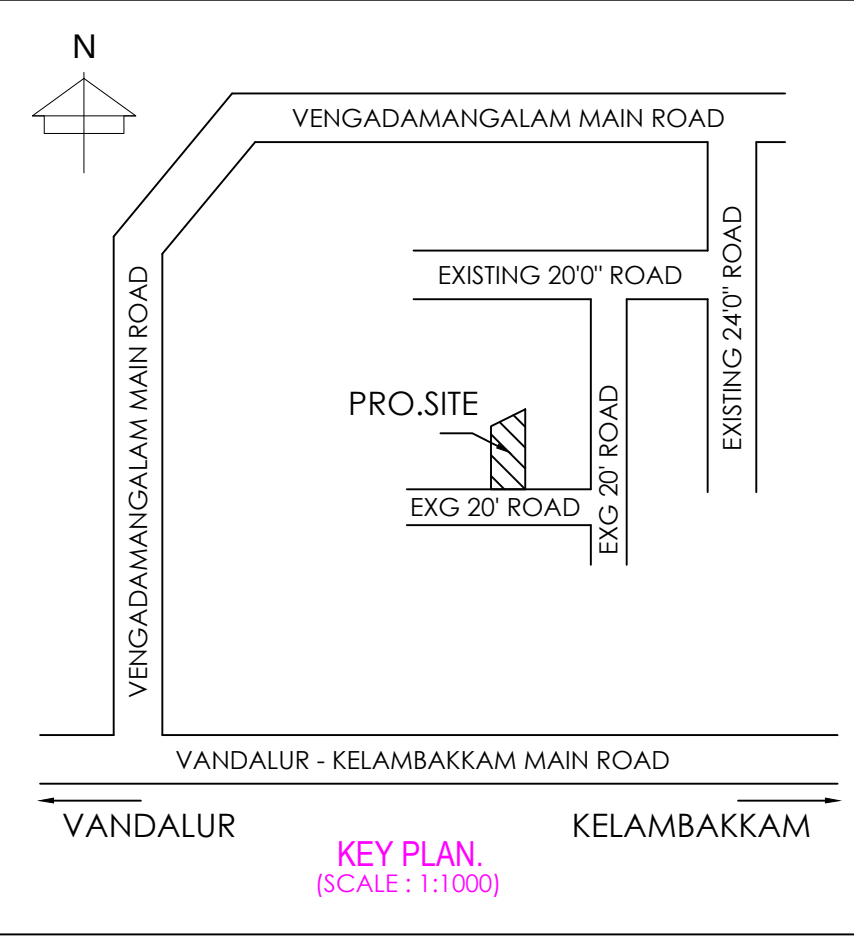
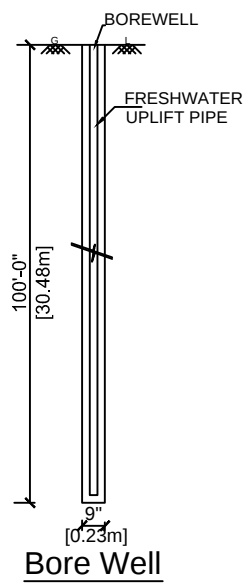
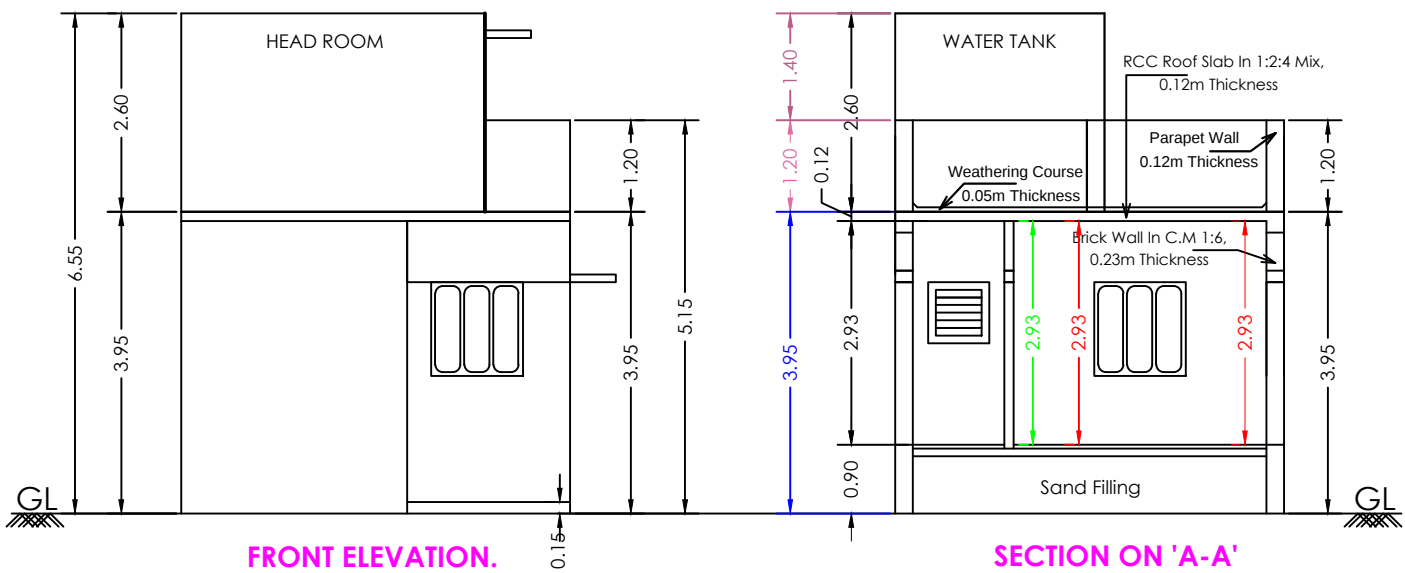
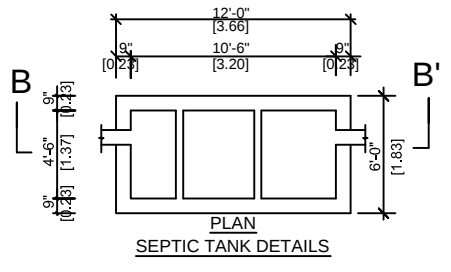


PLAN SHOWING THE PROPOSED CONSTRUCTION OF RESIDENTIAL BUILDING AT PLOT No.14, SRI GANESH NAGAR, COMPRISED IN OLD S.No.33/2C7G PART, AS PER PATTa NEW S.No.33/52, PATTa No.10739, OF VENGADAMANGALAM VILLAGE & PANCHAYAT, KATTANKOLATHUR PANCHAYAT UNION, VANDALUR TALUK, CHENGALPATTU DISTRICT.

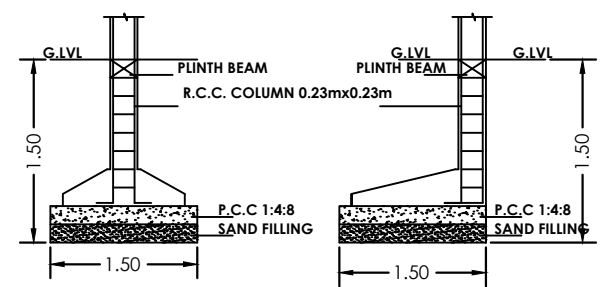


STAIRCASE DETAILS


TERRACE FLOOR PLAN.

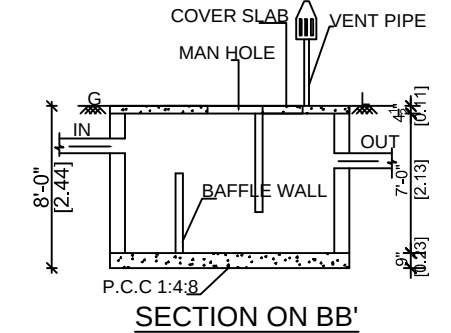


FOUNDATION DETAIL (SCALE: 1:50)

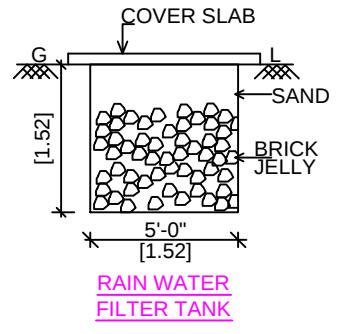


RAIN WATER FILTER TANK

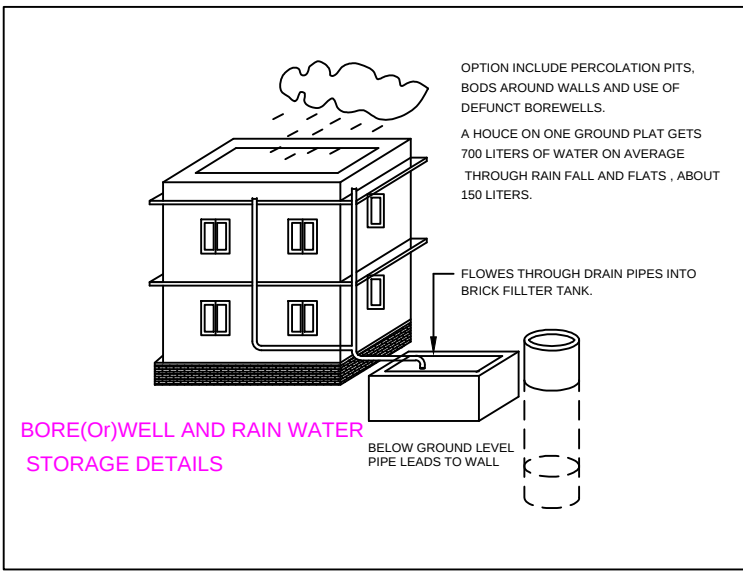

BORE(W)WELL AND RAIN WATER STORAGE DETAILS

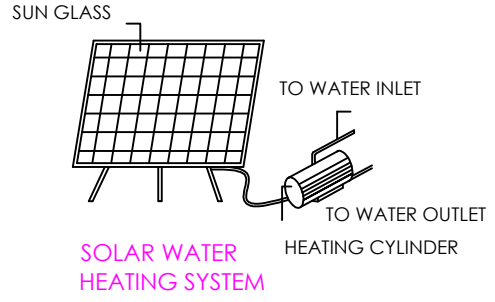

SOLAR WATER HEATING SYSTEM

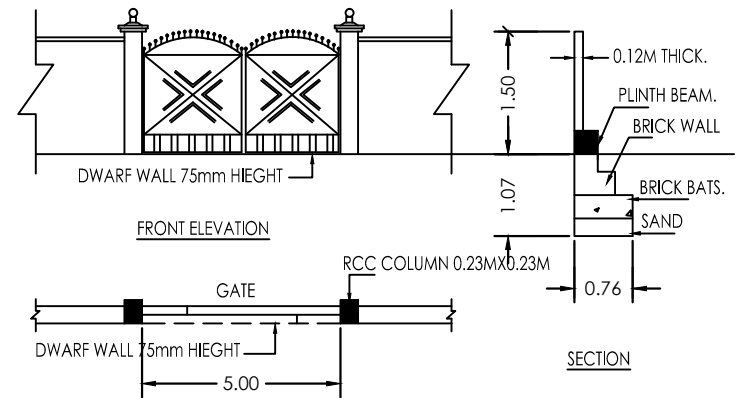

COMPOUND WALL & GATE DETAILS

SITE / GROUND FLOOR PLAN.

NOTE:-
SUBDIVISION APPROVED:-

SE.MU.No.67/2021
R.C.No.KA(38)/2021-22
DATED: 28/06/2021

REG - 2017 APPROVED:-

R.C.No.38/2021-22
DATED: 23/06/2021

SPECIFICATIONS:

- R.C.C FOUNDATION IN C.M 1:5 OVER 6" THICK P.C.C 1:5:10 OVER 6" THICK SAND FILLING.
- BASEMENT WITH BRICK WORK IN C.M 1:5 OVER 6" THICK R.C.C TIE BEAM 1:2:4.
- BASEMENT WITH BRICK WORK IN C.M 1:5 OVER 6" THICK R.C.C TIE BEAM 1:2:4.
- TILES FLOORING OVER 4" THICK P.C.C 1:5:10 6" THICK SAND FILLING.
- 9" THICK BRICK WALL IN C.M 1:3.
- R.C.C ROOF SLAB 1:2:4 MIX 41/2" THICK.

AREA DETAILS:

PLOT AREA	SQ.FT	SQ.M
AS PER DOCUMENT	985.00	91.50
GROUND FLOOR	532.28	49.45
HEAD ROOM	84.06	7.81
PLOT COVERAGE	54.03 %	
F.S.I	0.54	
NUMBER OF DWELINGS	1 Nos	

SCHEDULE OF JOINERY:

MD	MAIN DOOR	1.00m X 2.10m
D1	DOOR	0.90m X 2.10m
D2	DOOR	0.75m X 2.10m
OP	OPENING	0.90m X 2.10m
W	WINDOW	1.20m X 1.20m
J	JOLLY	1.20m X 1.20m
V	VENTILATOR	0.80m X 0.80m

COLOUR INDEX:

SITE BOUNDARY LINE	☐
PROPOSED BUILDING	☐
EXISTING ROAD	☐

SCALE : 1"=8'-0" (1 : 100)

OWNER / POWER OF ATTORNEY SIGNATURE:

P.LINGAM & L.JAYAJOTHI

REGISTERED ENGINEER:

S.RUTHIKUMAR, D.C.E, B.E,CIVILENGG,
Licensed Surveyor, Consulting Engineer
Uthiramerur Panchayat & Taluk,
Registered Engineer Grade - III (RE)
CGL RGN/RE/Gr-III/2019/09/024
No.17, Sunnabukara Street,
Uthiramerur - 603406,
Cell : 8940026455