
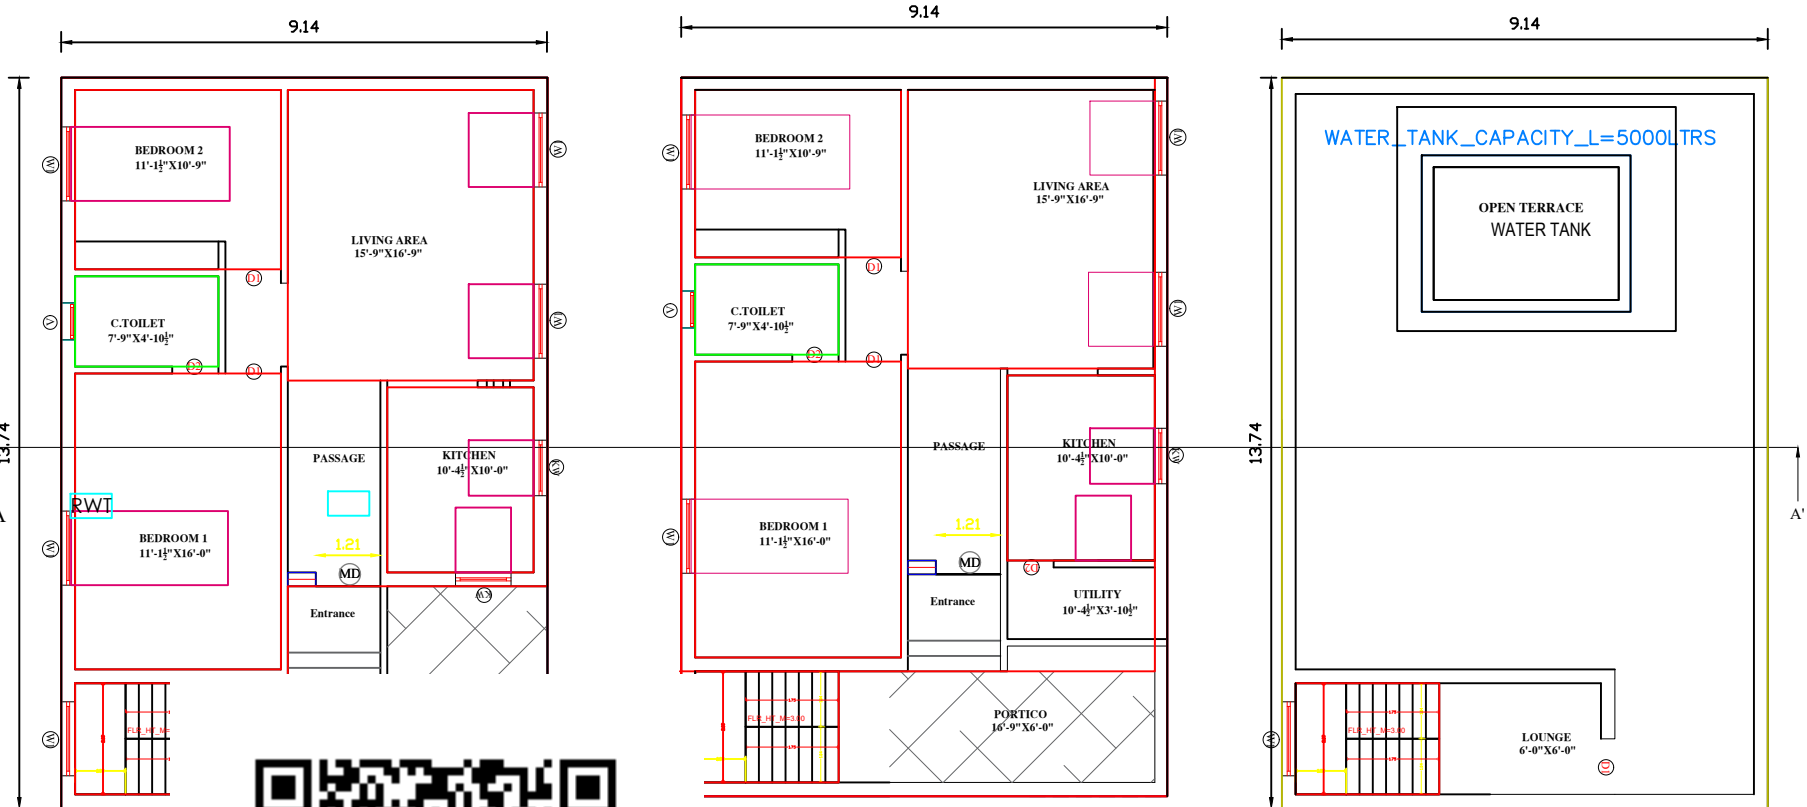






PLAN SHOWING THE PROPOSED RESIDENTIAL BUILDING IN GROUND FLOOR ,FIRST FLOOR AT "V.I.P NAGAR"-PLOT NO-2, OLD SURVEY NO.79,80/3B,80/4A & 80/4B,NEW SURVEY NO.79/2,80/3B2 BEARING PATTa NO:4638,THAIYUR 'A' VILLAGE AND PANCHAYAT,THIRUPORUR TALUK, CHENGALPATTU DISTRICT.

APPLICANT :- Mrs.R.SARANYA W/O Mr. ELAYARAJA


M.L.P.A APPROVAL NO:151/2018 DATED 17.10.2018

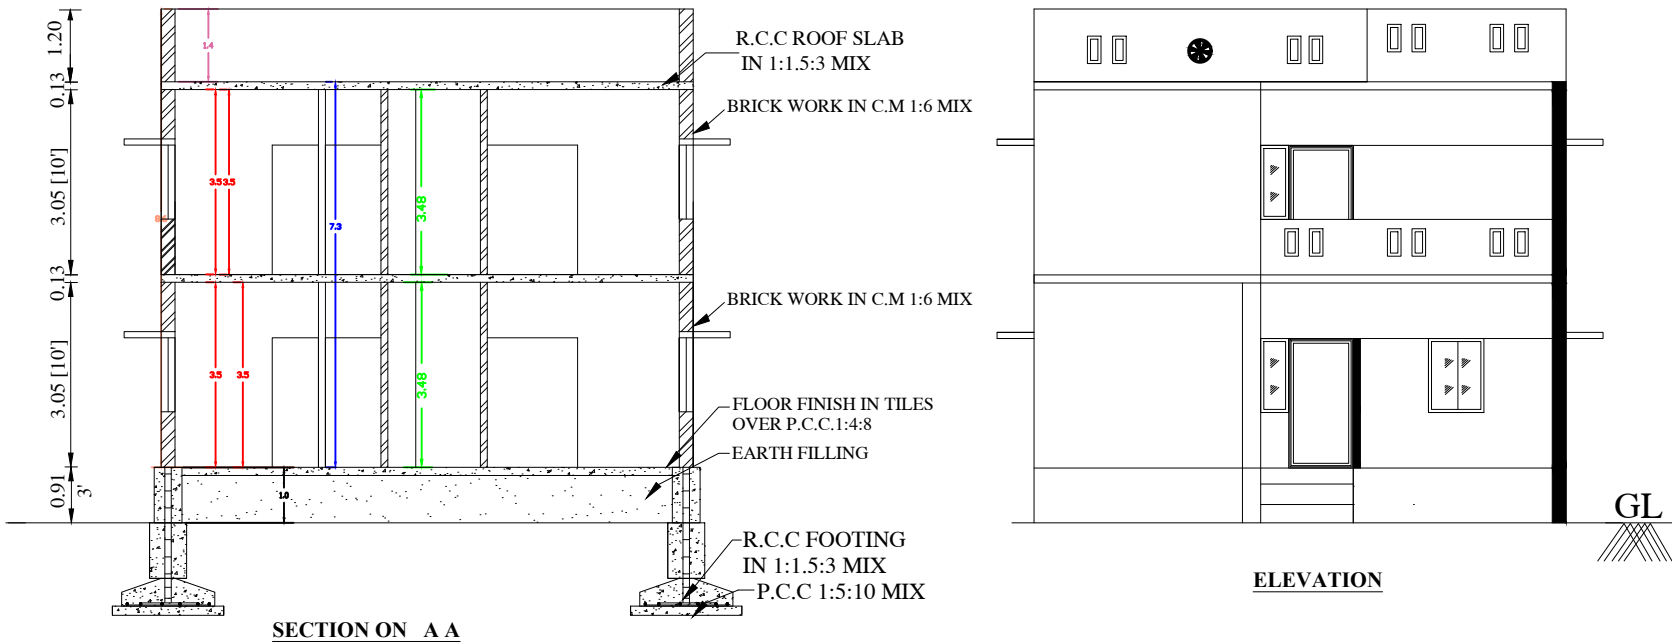


P
SHEET_1

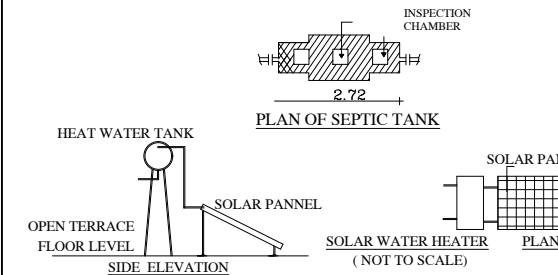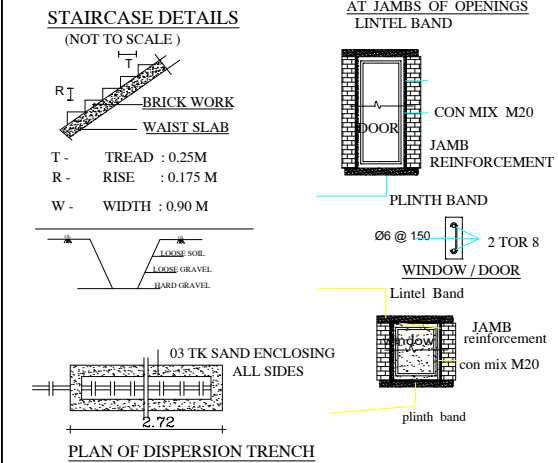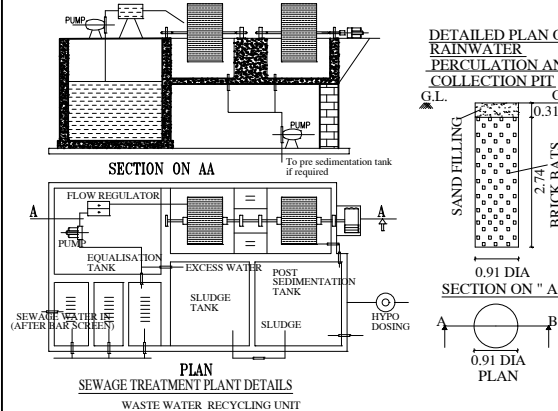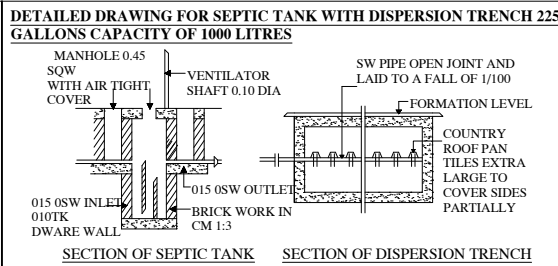

DETAILS OF EARTHQUAKE :

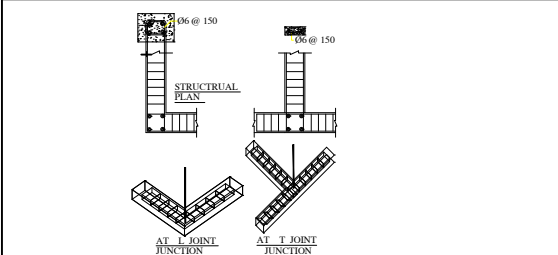

KEY PLAN

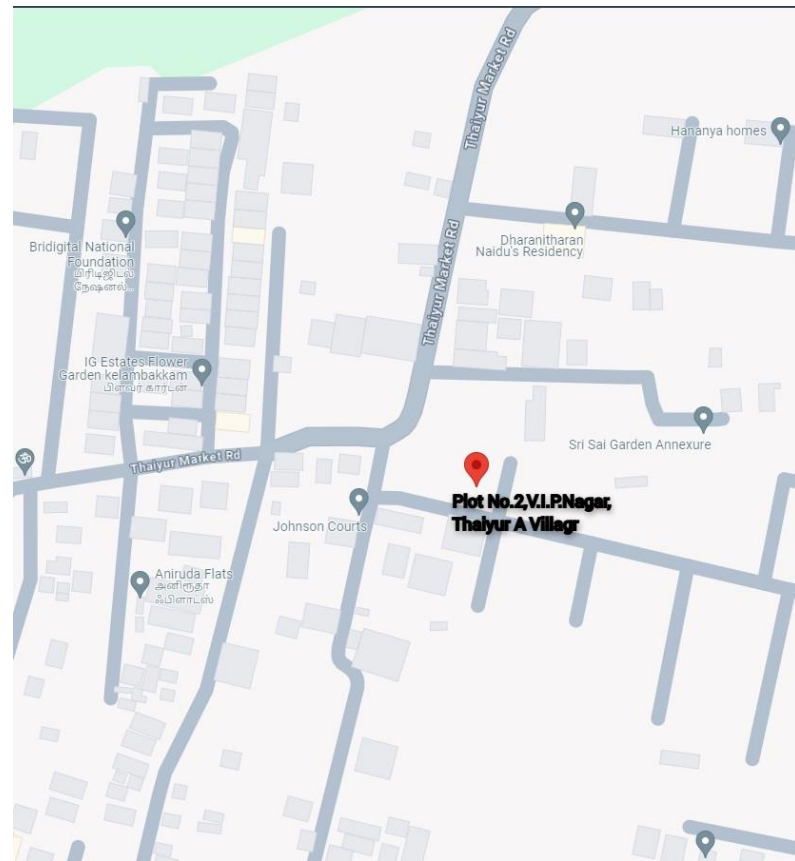

PLOT NO-3

PLOT NO-2

WATER_TANK_CAPACITY_L=5000LTRS

WATER TANK

23 FEET ROAD

SITE PLAN

(SCALE 1: 100)

AREA DETAILS

SQ.M

SQ.FEET

AREA OF THE SITE AS PER DOCUMENT 139.35 1500.00

AREA OF THE SITE AS PER PATTa 139.35 1500.00

AREA OF THE SITE AS PER SITE 139.35 1500.00

SUPER IMPOSED PLOT AREA 139.35 1500.00

GROUND FLOOR BUILDING 125.65 1352.48

FIRST FLOOR BUILDING 123.52 1352.48

TOTAL BUILDING AREA 249.17 2704.97

PARKING REQUIRED PROVIDED

CARS SPACE - -

TWO WHEELER SPACE 2 2

FSI 1.80

PLOT COVERAGE 90%

COLOUR INDEX

SITE BOUNDARY

PRO.R.C.C ROOF G.F BUILDING

PRO.R.C.C ROOF F.F BUILDING

RAINWATER STORAGE PIT

ROAD

DETAILS OF JOINERIES

MD - DOOR 1.52 X 2.13 W - WINDOW 1.22 X 1.22

D - DOOR 0.91 X 2.13 W1 - WINDOW 1.52 X 1.52

D1 - DOOR1 0.76 X 2.13 W2 - WINDOW 0.91 X 1.22

O - OPEN 0.91 X 2.13

V - VENTILATOR 0.91 X 0.61

APPLICANT: R. Saranya

REGISTERED ENGINEER: Er. Dinakaran.E.DCE.B.E.,

Registered Engineer, Grade - III (RE)

Reg.No - CGL DIST/RE/Gr-III/2023/03/002

No.1/209, Rajivgandhi, Salai,

OMR, Kelambakkam - 603 103.

Mobile : 8925418309.