



PLAN SHOWING THE PROPOSED CONSTRUCTION OF RESIDENTIAL BUILDING AT SURVEY NO:86/23 ,PATTA NO:246,
V.NO:11,KANATHUR REDDY KUPPAM VILLAGE AND PANCHAYAT,THIRUPORUR TALUK AND PANCHAYAT UNION,
CHENGALPATTU DISTRICT.

PLOT APPROVED No:ந.க.எண்:2717/2024/ஆ1.
நாள்:31.07.2024

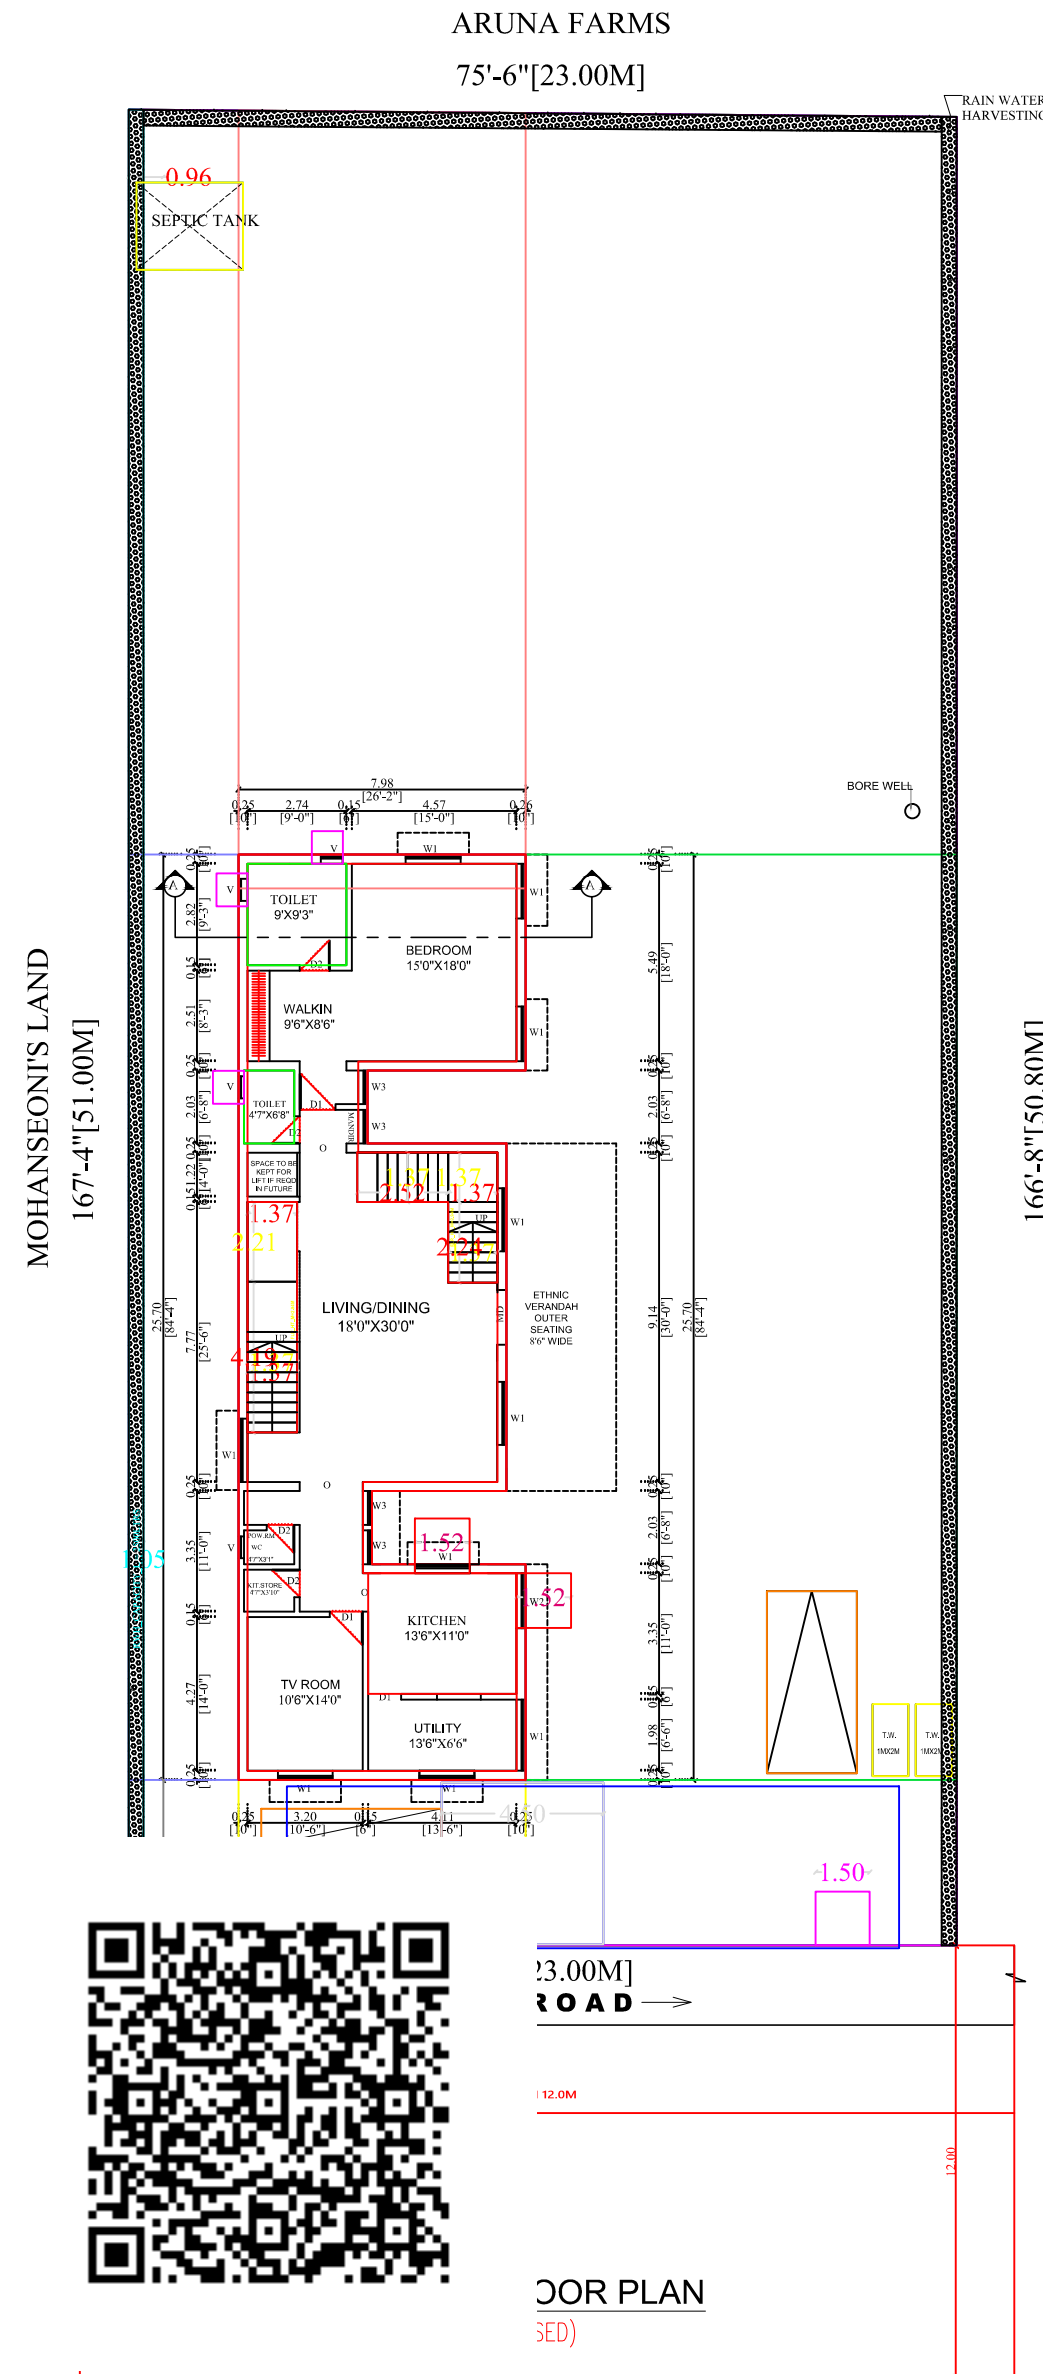

SITE PLAN

(SCALE 1: 100)

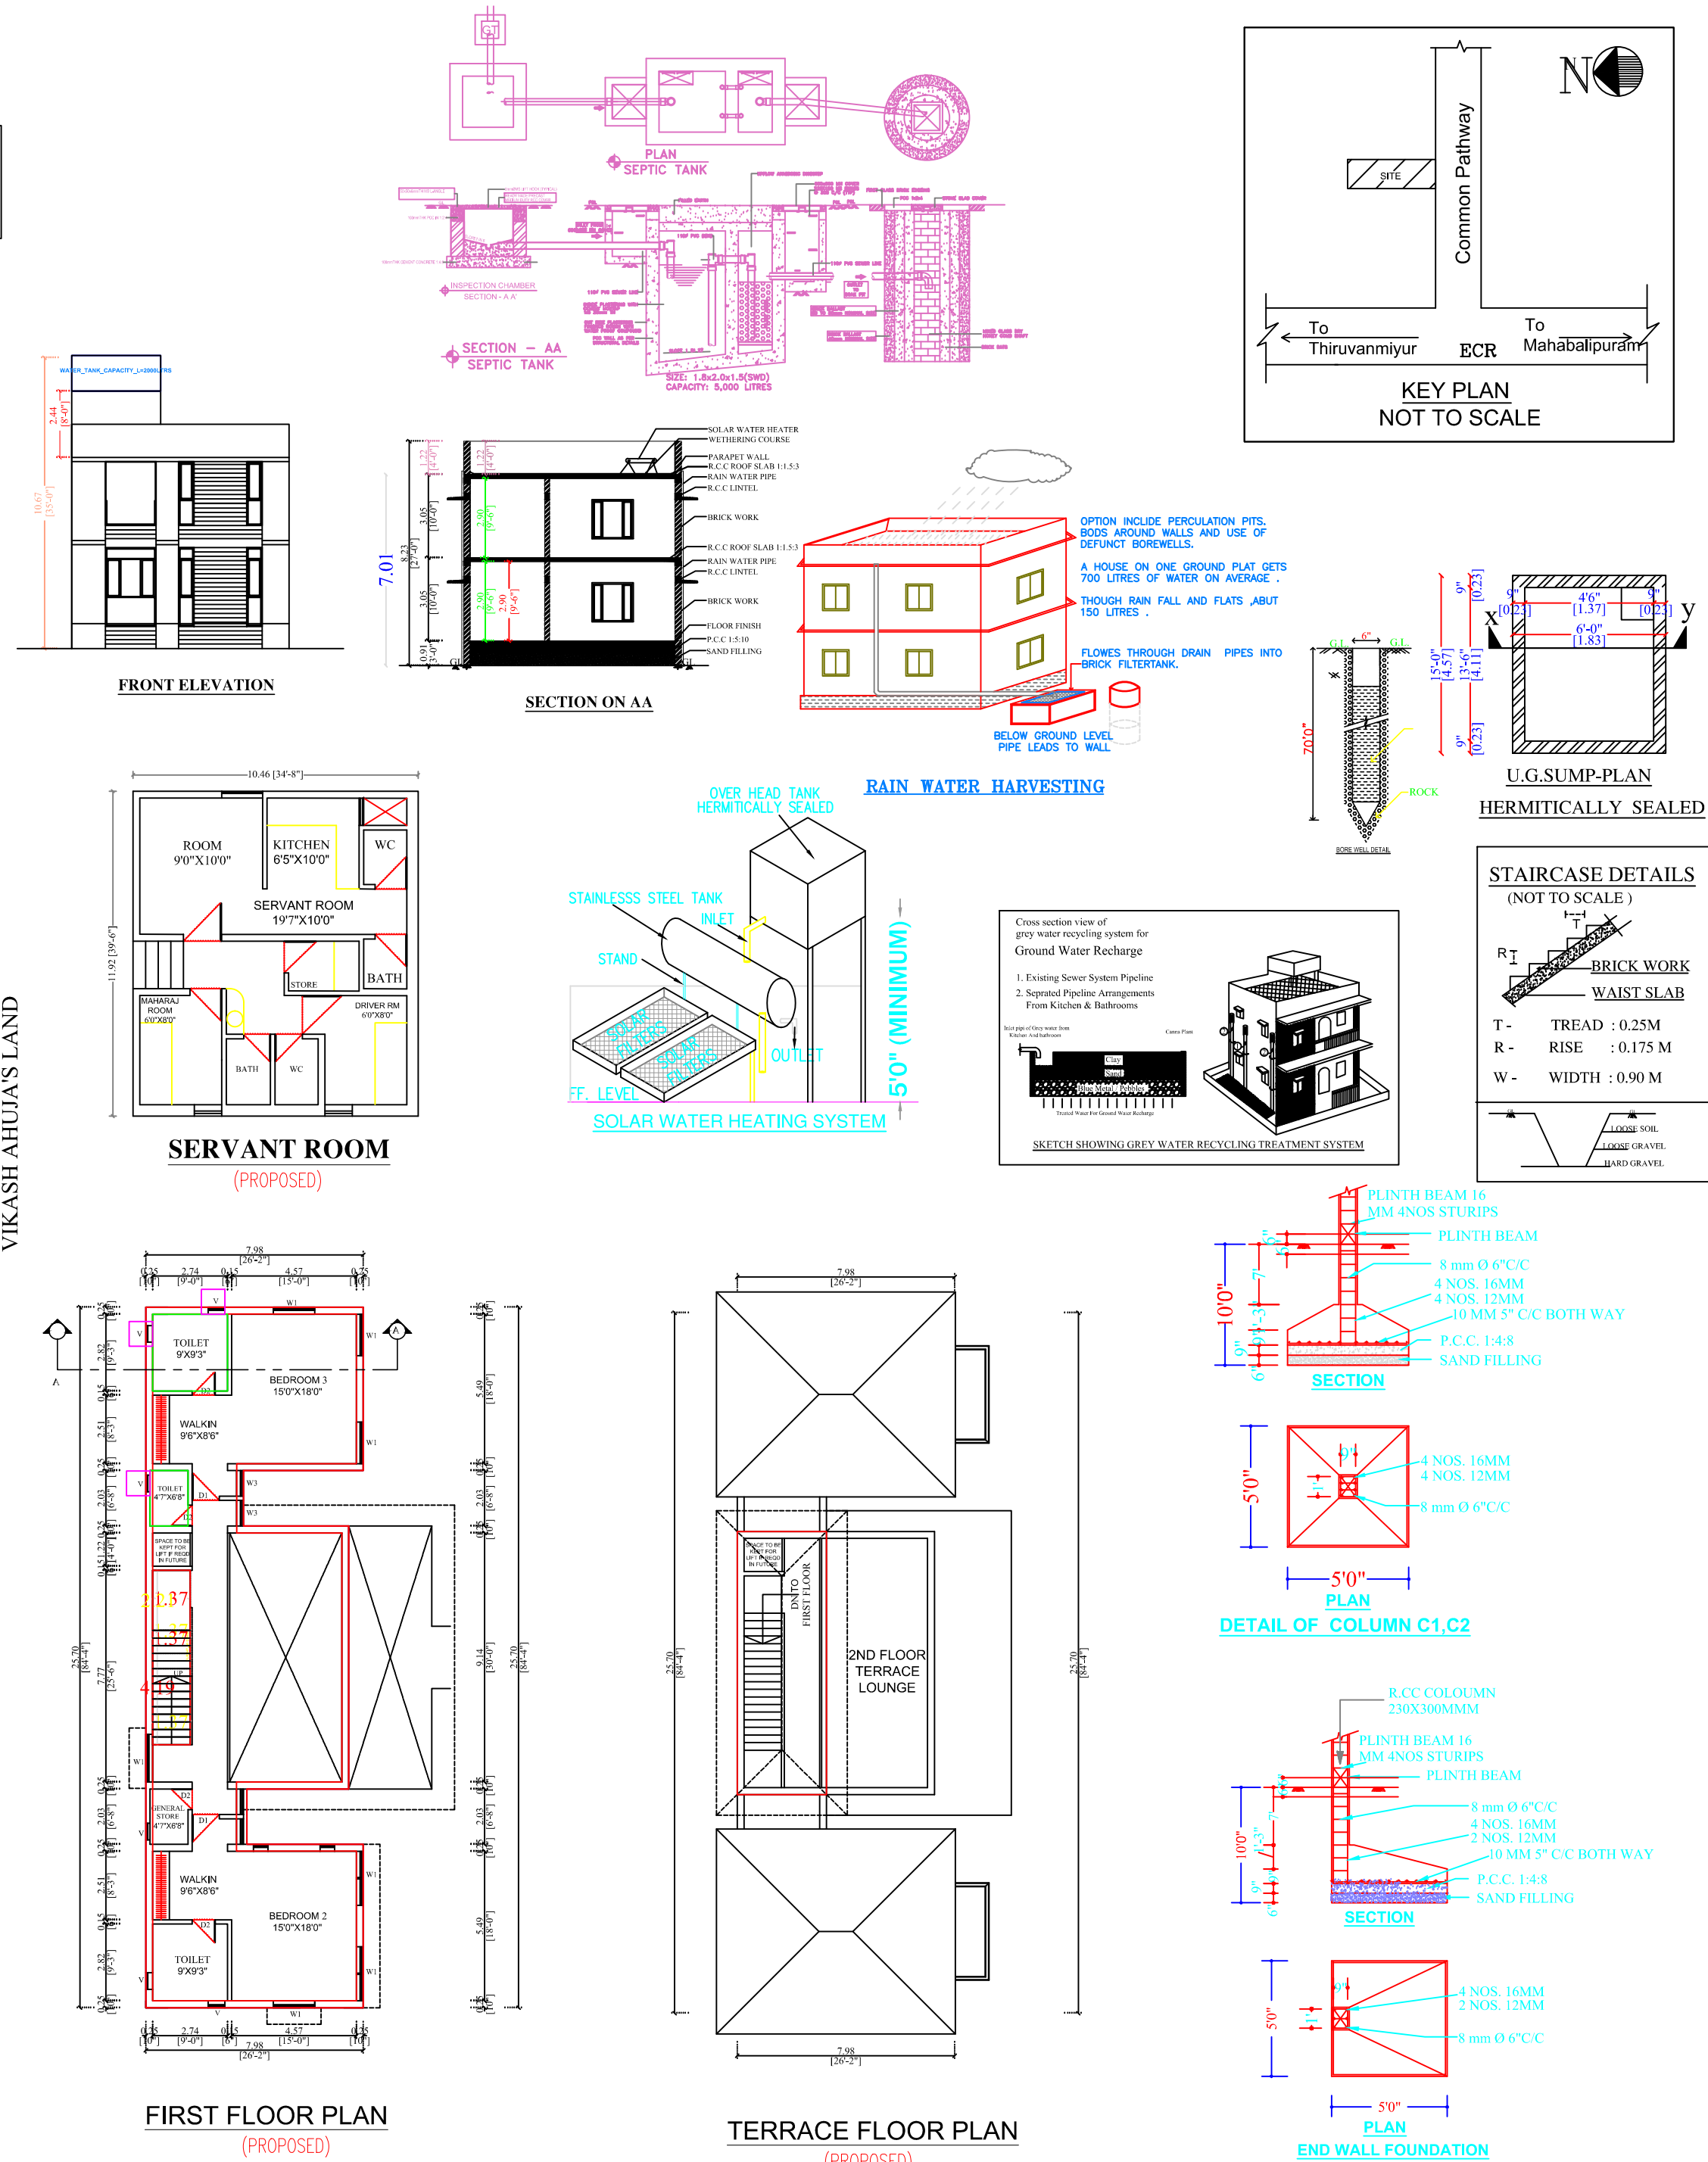

SPECIFICATIONS:

* R.C.C FOUNDATION IN C.M 1:5 OVER 6"tk P.C.C 1:5:10 OVER 6"tk SAND FILLING .

* BASEMENT WITH BRICK WORKIN C.M 1:5 OVER 6" tk
R.C.C TIE BEAM 1:2:4.

* TILES FLOORING OVER 4"tk P.C.C 1:5:10 6"tk R.C.C TIE BEAM 1:2:4.

* 9"tk BRICK WALL IN C.M 1:3 .

* R.C.C ROOF SLAB 1:2:4 MIX 4 1/2" tk.

SCHEDULE OF JOINERY

TYPE	DESCRIPTION	SIZE (M)
ED	Entrance Door	1.80 x 2.40
D1	Door	0.90 x 2.40
D2	Door	0.80 x 2.40
W1	Window	4.65 x 2.30
W2	Window	3.60 x 2.30
W3	Window	3.05 x 2.30
W4	Window	2.45 x 2.30
W5	Window	1.20 x 2.30
KW	Kitchen Window	1.20 x 1.20
KW1	Kitchen Window	0.90 x 1.20
V	Ventilator	0.90 x 1.20

AREA STATEMENT :

Sq. Ft Sq. M

Sq. M

PLOT EXTENT(AS PER DOCUMENT)	14374.80	1335.45
------------------------------	----------	---------

PLOT EXTENT(AS PER SITE)	12593.88	1170.00
--------------------------	----------	---------

PLOT EXTENT(AS PER PATTA)	12507.76	1162.00
---------------------------	----------	---------

GROUND FLOOR AREA	1961.00	182.18
-------------------	---------	--------

SERVANT ROOM AREA	499.00	46.35
-------------------	--------	-------

FIRST FLOOR AREA	1497.00	139.07
------------------	---------	--------

TOTAL BUILT UP AREA	3957.00	367.60
---------------------	---------	--------

HEAD ROOM (NON FSI AREA)	340.00	31.58
--------------------------	--------	-------

F.S.I	0.27
-------	------

PLOT COVERAGE 13.64%

ALL DIMENSION ARE IN METRE	SCALE - 1:100
COLOUR INDEX :-	
PROPOSED =	
BOUNDARY =	
ROAD =	

OWNER SIGNATURE


Sangeetha J. D. Lina

LICENSED SURVEYOR

S. Raj Kumar
Er. S. RAJKUMAR
Licensed Surveyor
Corporation of Chennai
LIC No: RE302972019
CIT Colony, Mylapore, Chennai-600 004.
Ph : 9994032503, 8667531378