

PLAN SHOWING THE PROPOSED CONSTRUCTION OF GROUND FLOOR AND FIRST FLOOR BUILDING AT S.NO OLD 61/1, NEW 272/24, PATTU NO 72, PARANUR VILLAGE, VEERAPURAM PANCHAYAT, CHENGALPATTU TALUK, CHENGALPATTU DISTRICT. OWNER: C.SARAVANAN.

| JOINERY DETAILS |            |           |
|-----------------|------------|-----------|
| MD              | Main Door  | 3'6"x7'0" |
| D               | Door       | 3'0"x7'0" |
| D1              | Door       | 2'6"x7'0" |
| W1              | Window     | 5'0"x5'0" |
| W               | Window     | 3'6"x5'0" |
| O               | Opening    | 3'0"x7'0" |
| V               | Ventilator | 3'6"x2'0" |

| AREA STATEMENT            |         |        |
|---------------------------|---------|--------|
|                           | Sq. Ft  | Sq. Mt |
| PLOT AREA AS PER DOCUMENT | 5253.00 | 485.00 |
| PLOT AREA AS PER PATTU    | 5253.00 | 485.00 |
| PROPOSED BUILDING AREA    |         |        |
| GROUND FLOOR              | 1724.25 | 160.20 |
| FIRST FLOOR               | 1724.25 | 160.20 |
| TOTAL AREA                | 3448.50 | 320.40 |

Plot Coverage - 32.82% F. S. I - 0.66  
Scale 1:100 or 1"=8'0"

Owner Signature


C. S. Saravanan

OWNER: C.SARAVANAN.

Licensed Surveyor



S. SATHISH KUMAR, D.C.E.,  
Engineer, Contractor  
Registered Engineer - Grade III - RE  
Register No: 020/LS/2019/00003  
M/s. SD BUILDERS  
No: 4/82, Bharathiyar Street,  
(Opp. Sree Sakthi Hospital), Singaperumal Koil,  
Cell : 99766 61424 / 90940 47578

S.SATHISHKUMAR  
Registration No: 020/LS/2019/00003


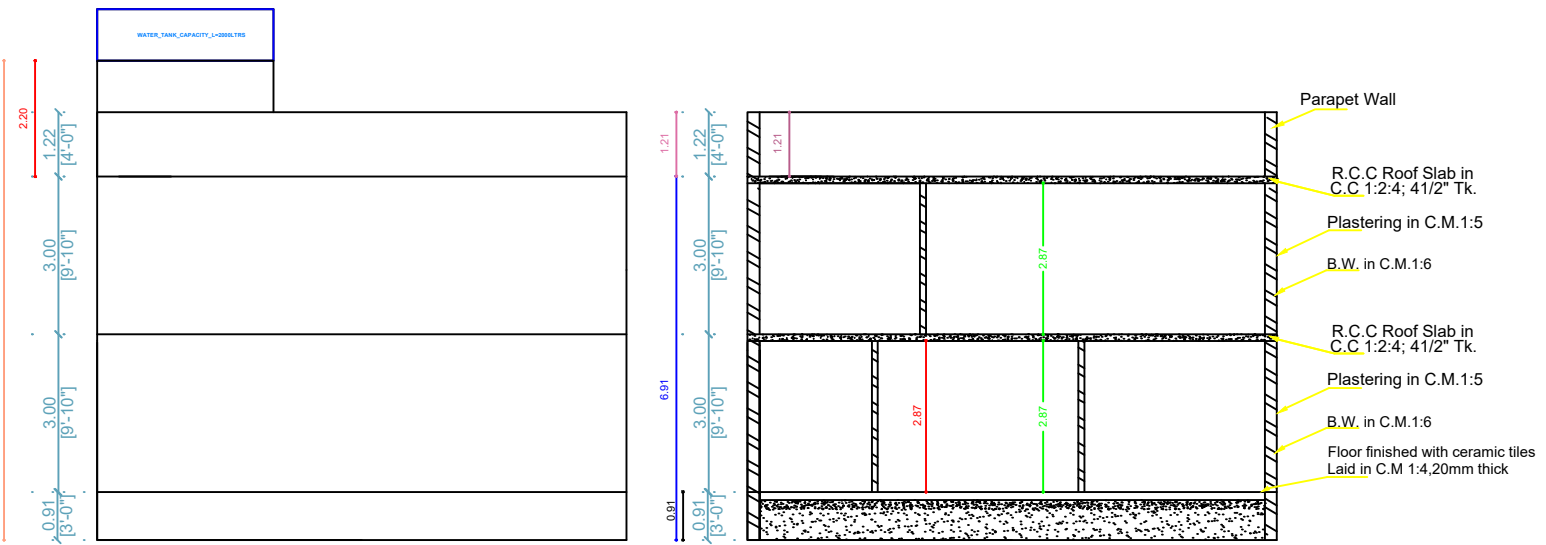


FRONT ELEVATION


SECTION ON XX

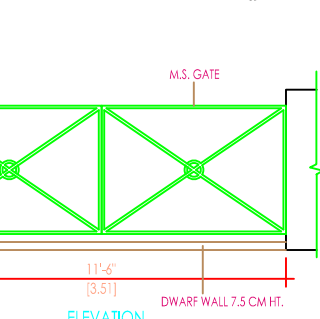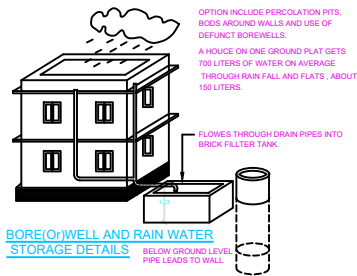


COMPOUND WALL DETAIL  
SCALE = 1 : 50

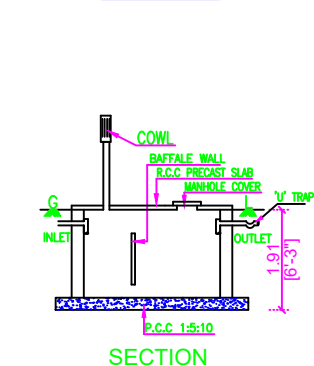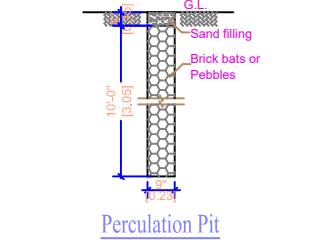

PLAN  
DETAILS OF SEPTIC TANK

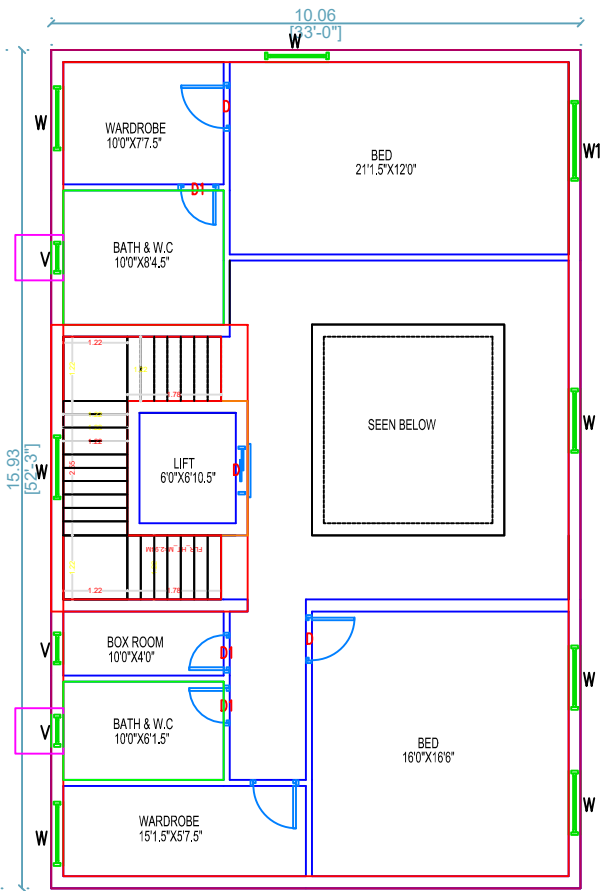


FIRST FLOOR PLAN

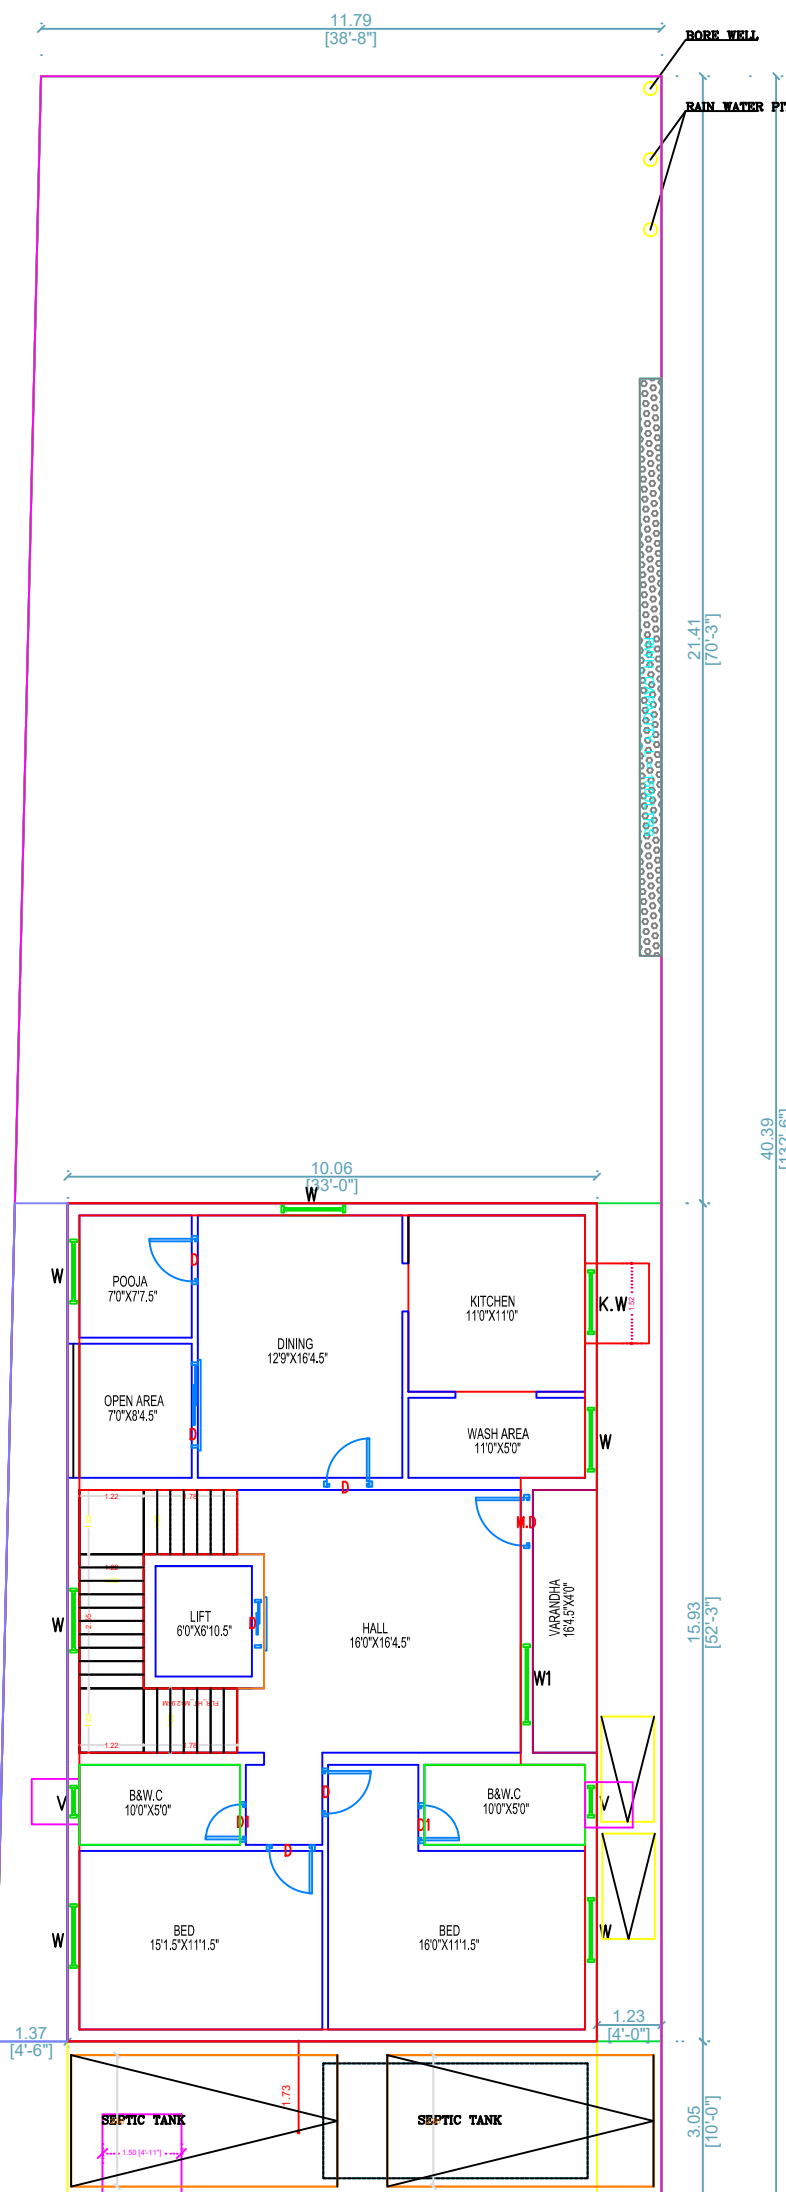


20'0" ROAD  
OAD WIDTH 6.10M

GROUND FLOOR PLAN

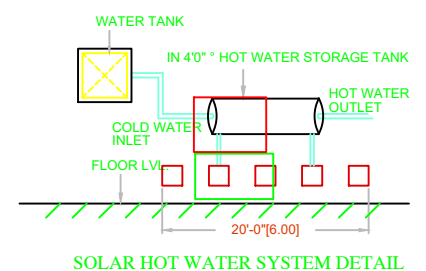

SOLAR HOT WATER SYSTEM DETAIL

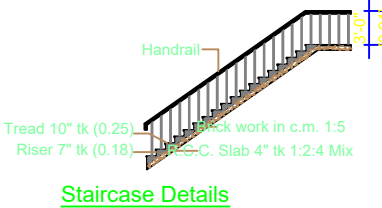

Staircase Details

KEY PLAN  
NOT TO SCALE

