



OWNER NAME:—Mr.K.GAJENDIRAN.


SCALE:1:100

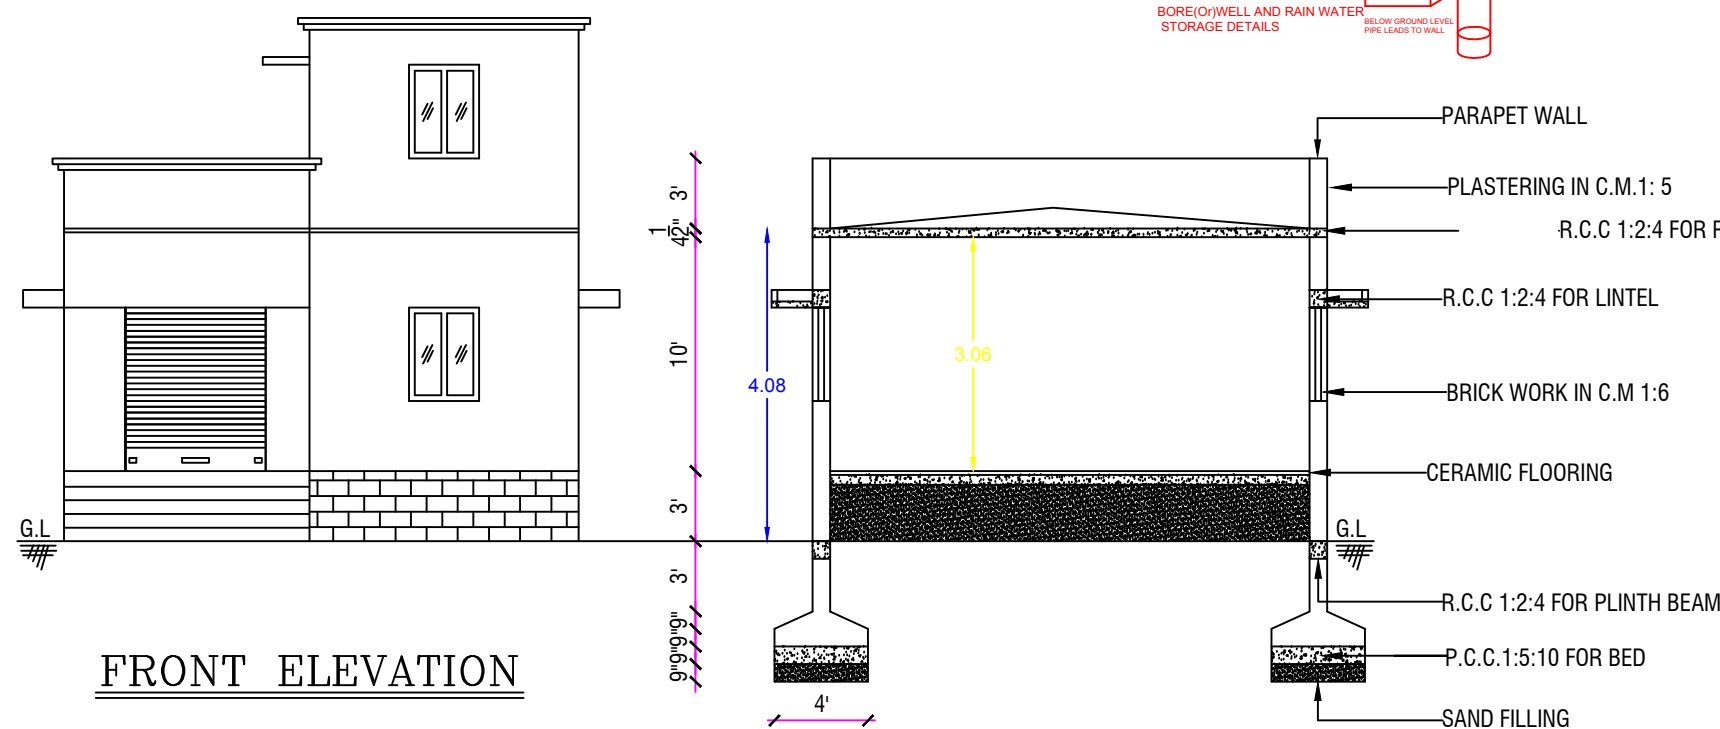

FRONT ELEVATION

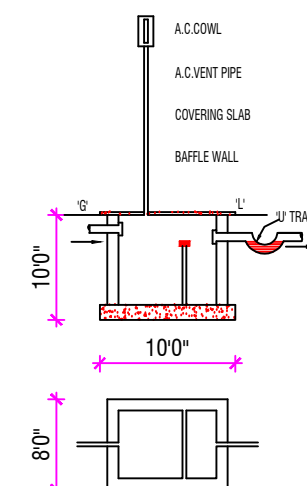


SEPTIC TANK DETIALS

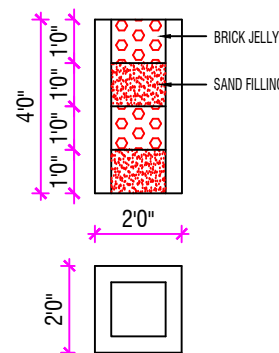

PERCULATION

PIT

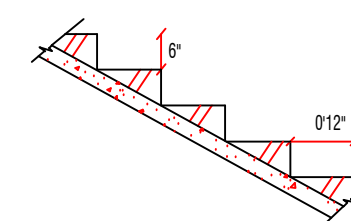


RISE : 0'6"

TREAD : 0'12"


WIDTH : 3'0"

STAIRS DETAILS

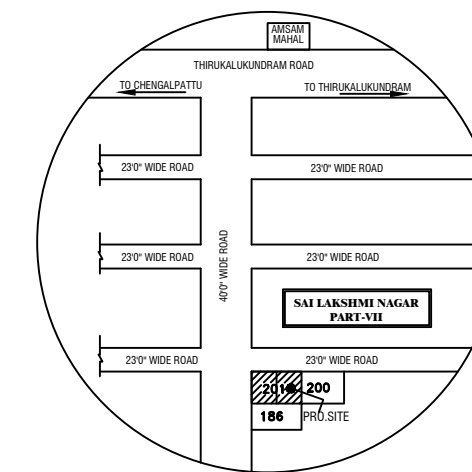

KEY PLAN


NOT TO SCALE

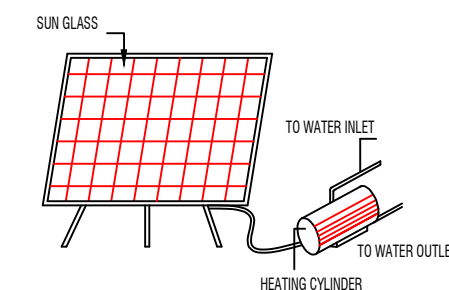

SOLAR WATER


HEATING SYSTEM

SECTION ON 'SC'

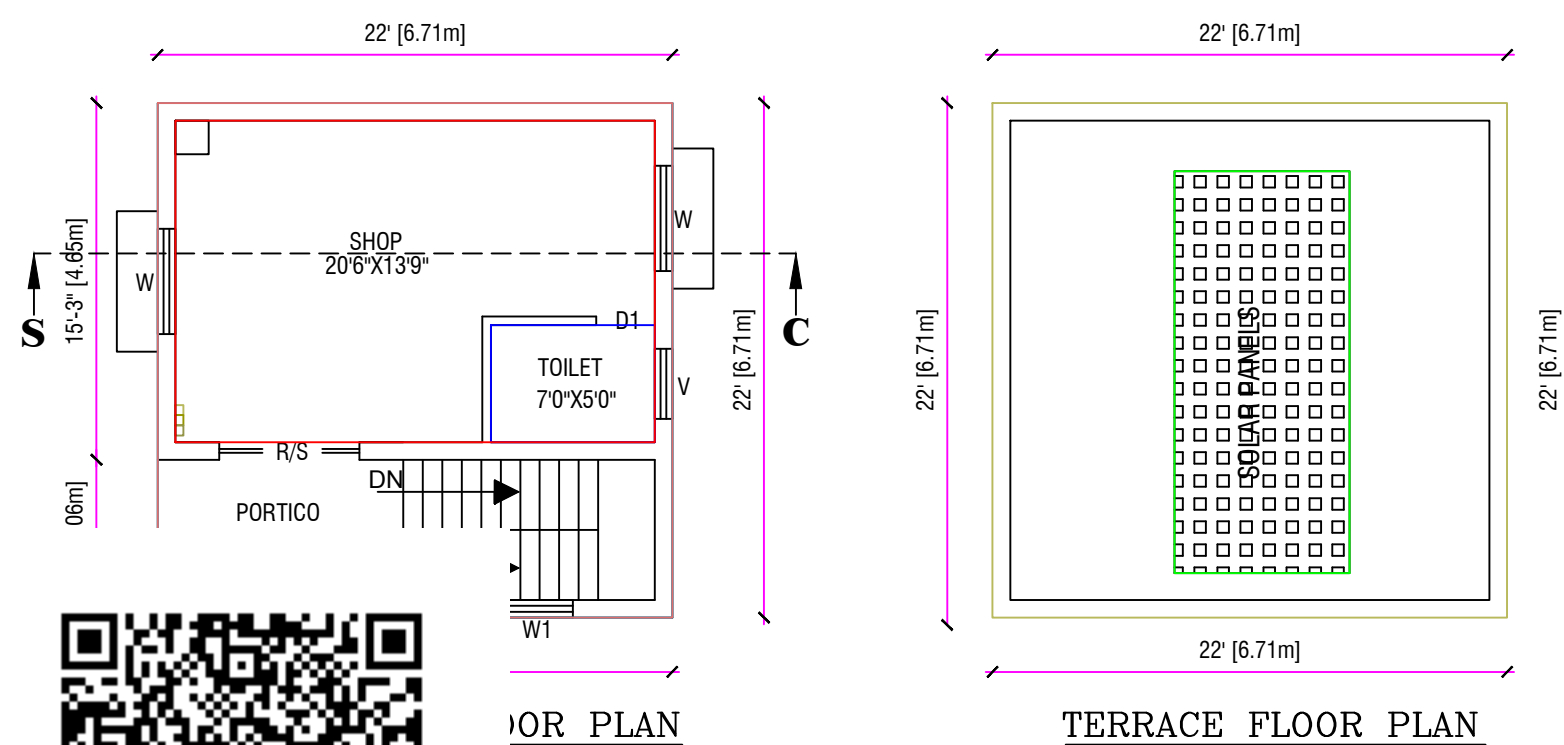

WORK PLAN

TERRACE FLOOR PLAN

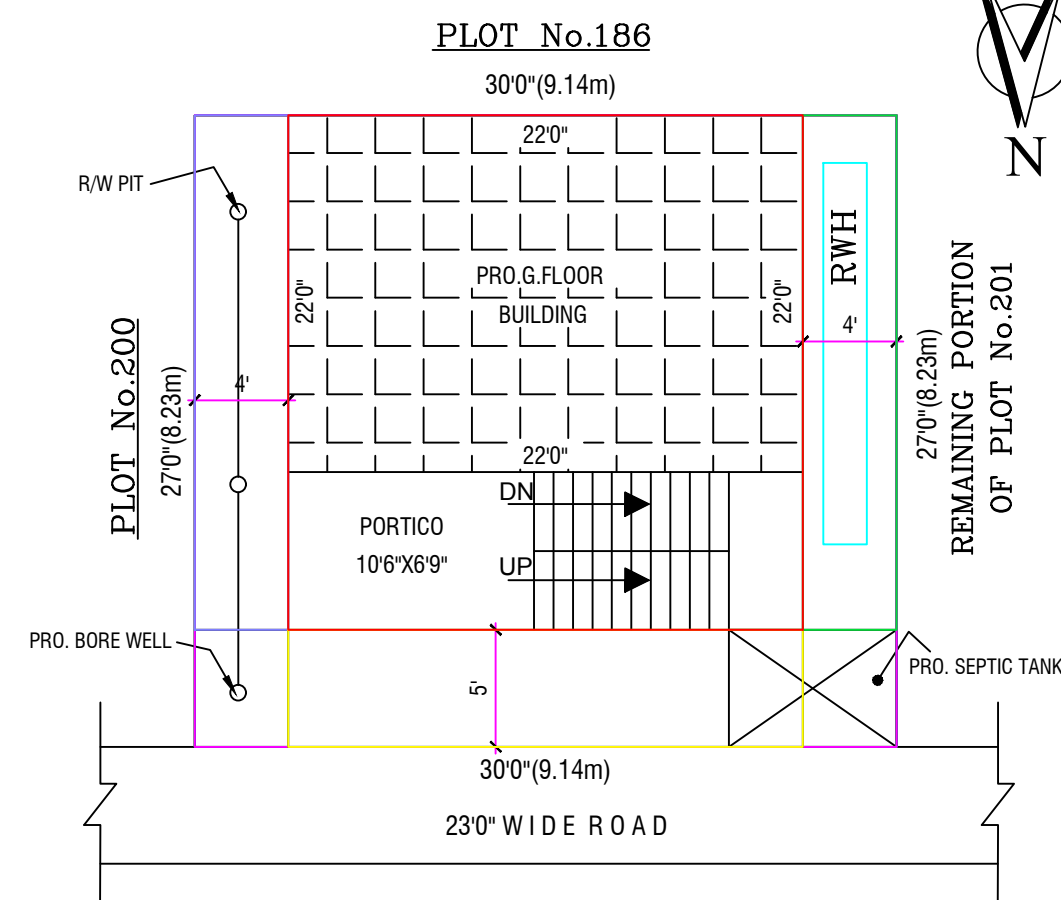

SITE PLAN

SCALE 1:100

OFFICE USE

<u>SCHEDULE OF JOINERY</u>		<u>COLOUR INDEX</u>
RS ROOLING SHUTTER	6'0" X 7'0"	PLOT BOUNDARY
D1 DOOR	2'6" X 7'0"	PRO. BUILDING
W WINDOW	4'6" X 4'0"	
W1 WINDOW	3'0" X 4'0"	
V VENTILATOR	3'0" X 2'6"	ROAD

AREA STATEMENT

	SQ.FT.	SQ.MT.
PLOT AREA :	810.00	75.27
PRO. GROUND FLOOR AREA :	484.00	44.98
F.S.I :	0.59	
C O V E R A G E :	59%	
OPEN S P A C E AREA :	326.00	30.29

OWNER NAME:-Mr.K.GAJENDIRAN.

OWNER SIGNATURE


Er. M. NARENDIRAN, B.E.
 Reg. No : 018 / LS / 2021 / 00002
 Registered Engineer Grade-II (RE),
NAREN CONSTRUCTIONS
 (Licensed Surveyor, Consulting Engineer)
 No : 42, Pillayar Kol Street, Chengalpattu-603 002
 Cell : 8056600443 / 8925292179

REGISTERED ENGINEER

NAREN CONSTRUCTIONS
Er.M.NARENDIRAN
CONSULTING ENGINEER, LICENSED SURVEYOR
D.No.42,PILLAIYAR KOIL STREET
(ANUMANTHAPUTHERI) Cell:8056600443, 8925292179
CHENGALPATTU - 603 002.