

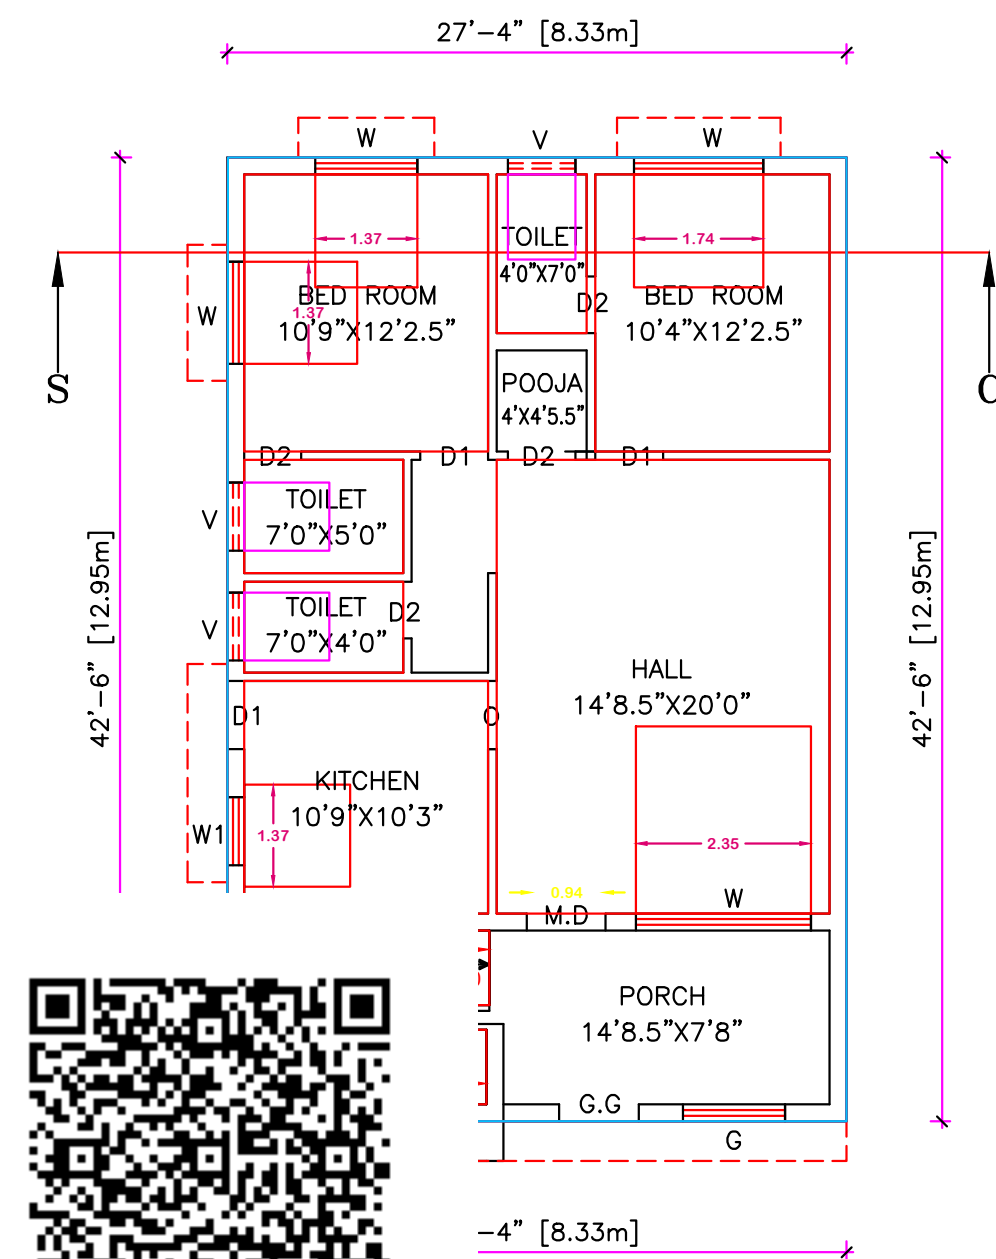
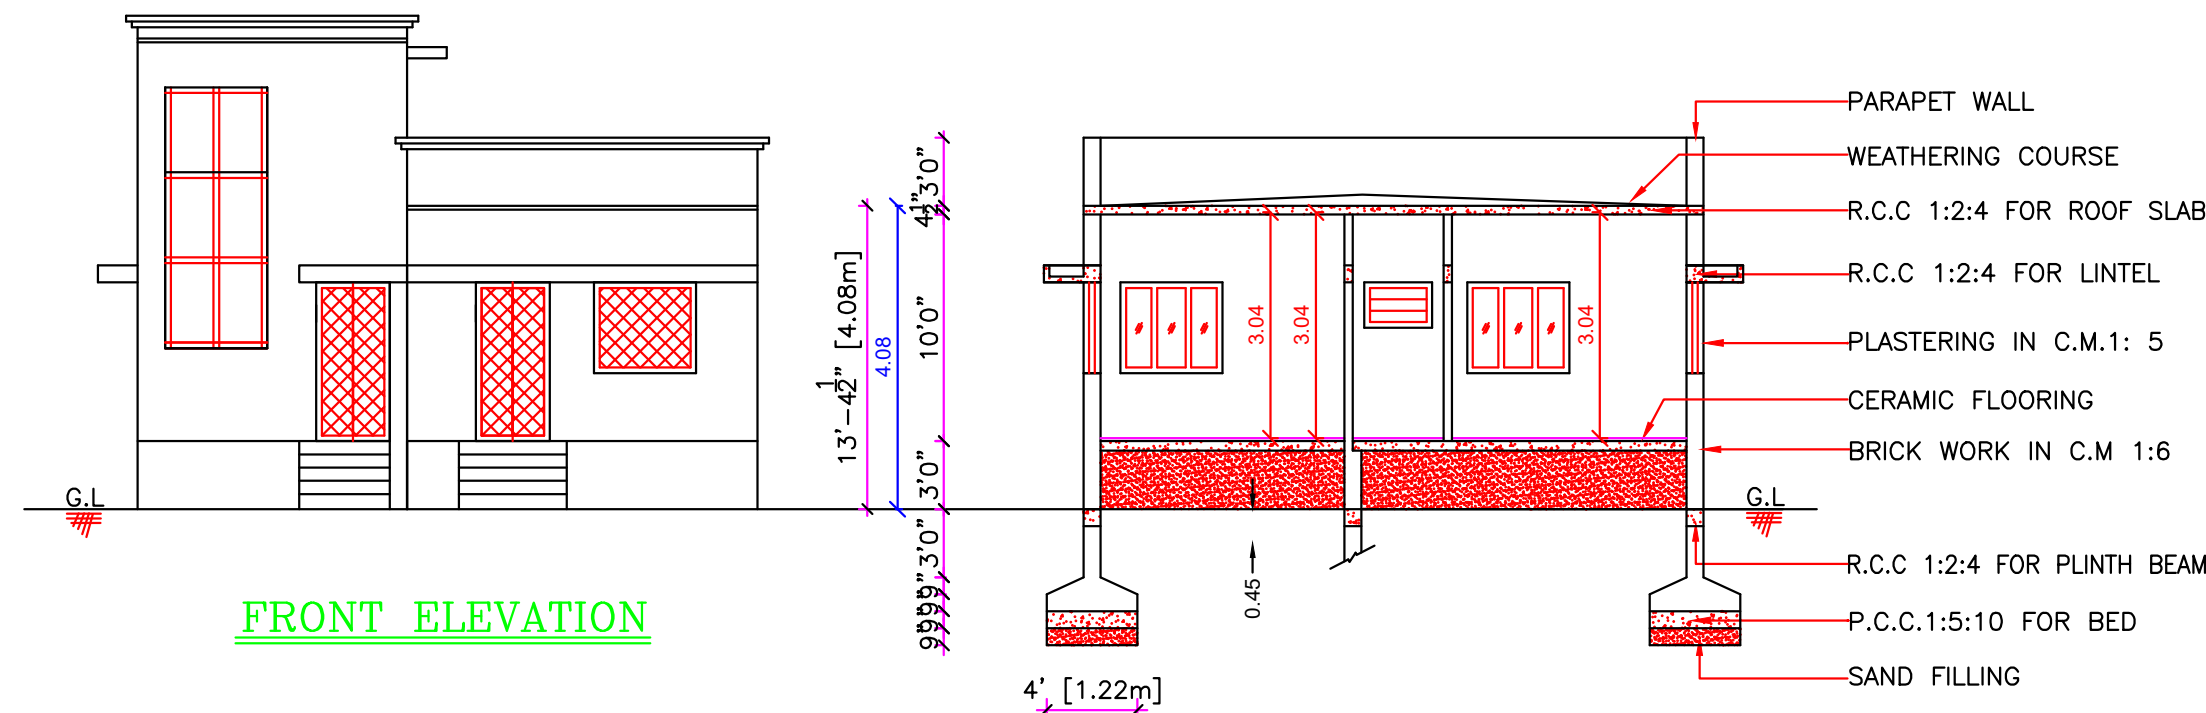
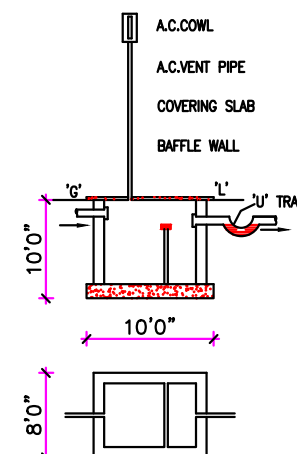


PLAN SHOWING THE PROPOSED CONSTRUCTION OF GROUND FLOOR RESIDENTIAL BUILDING
AT S.No.327/43, PATTa No.6916, PLOT No.96, "SRM RUKSUN" LAYOUT NAME CHANGED AS
"RUKSUN CITI", V.No.60, EGAI VILLAGE & V.No.61, KARMARAPAKKAM VILLAGE, MULLIKOLATHUR
PANCHAYAT UNION, THIRUKAZHUKUNDRAM TALUK, CHENGALPATTU DISTRICT.
(D.T.C.P APPROVAL (SE.MA) No.152(R)2018, DATED:20.02.2018) SCALE: 1 INCH = 8 FEET
OWNER NAME:-Mr.T.BALAJI


OFFICE USE

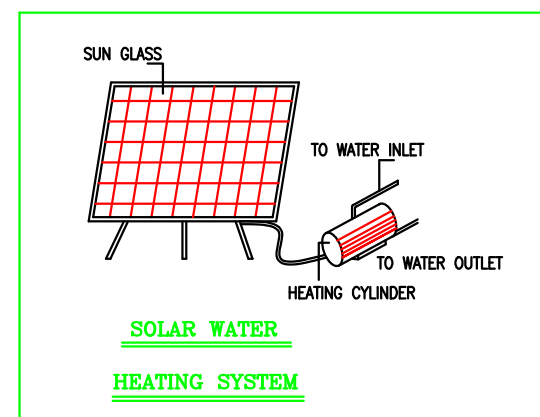


FLOOR PLAN

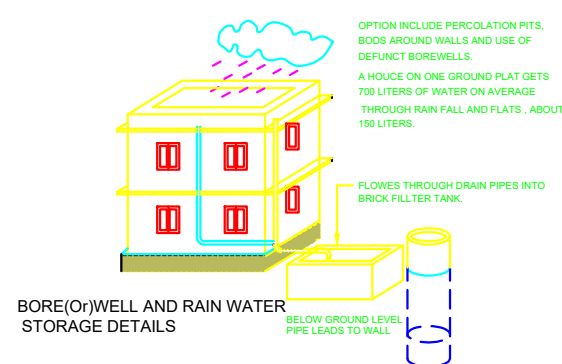


SEPTIC TANK DETAILS

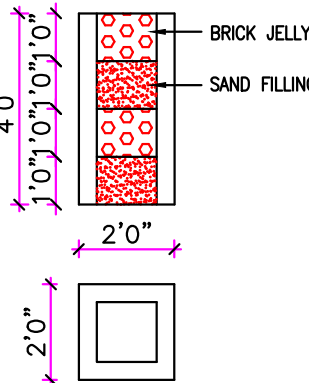

PERCOLATION PIT

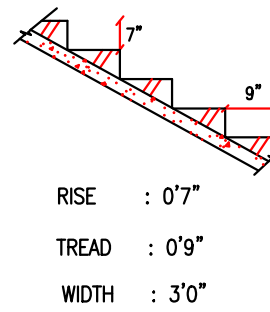


STAIRS DETAILS

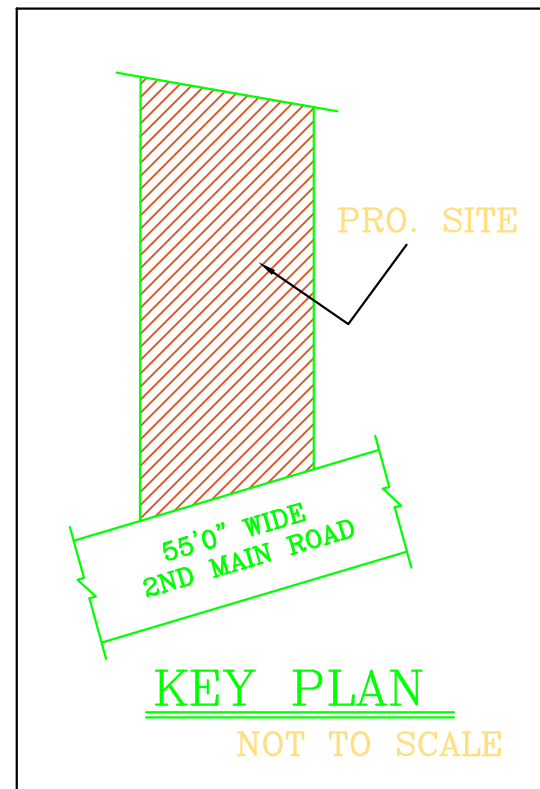

KEY PLAN
NOT TO SCALE

PLOT No.95,94,93,92

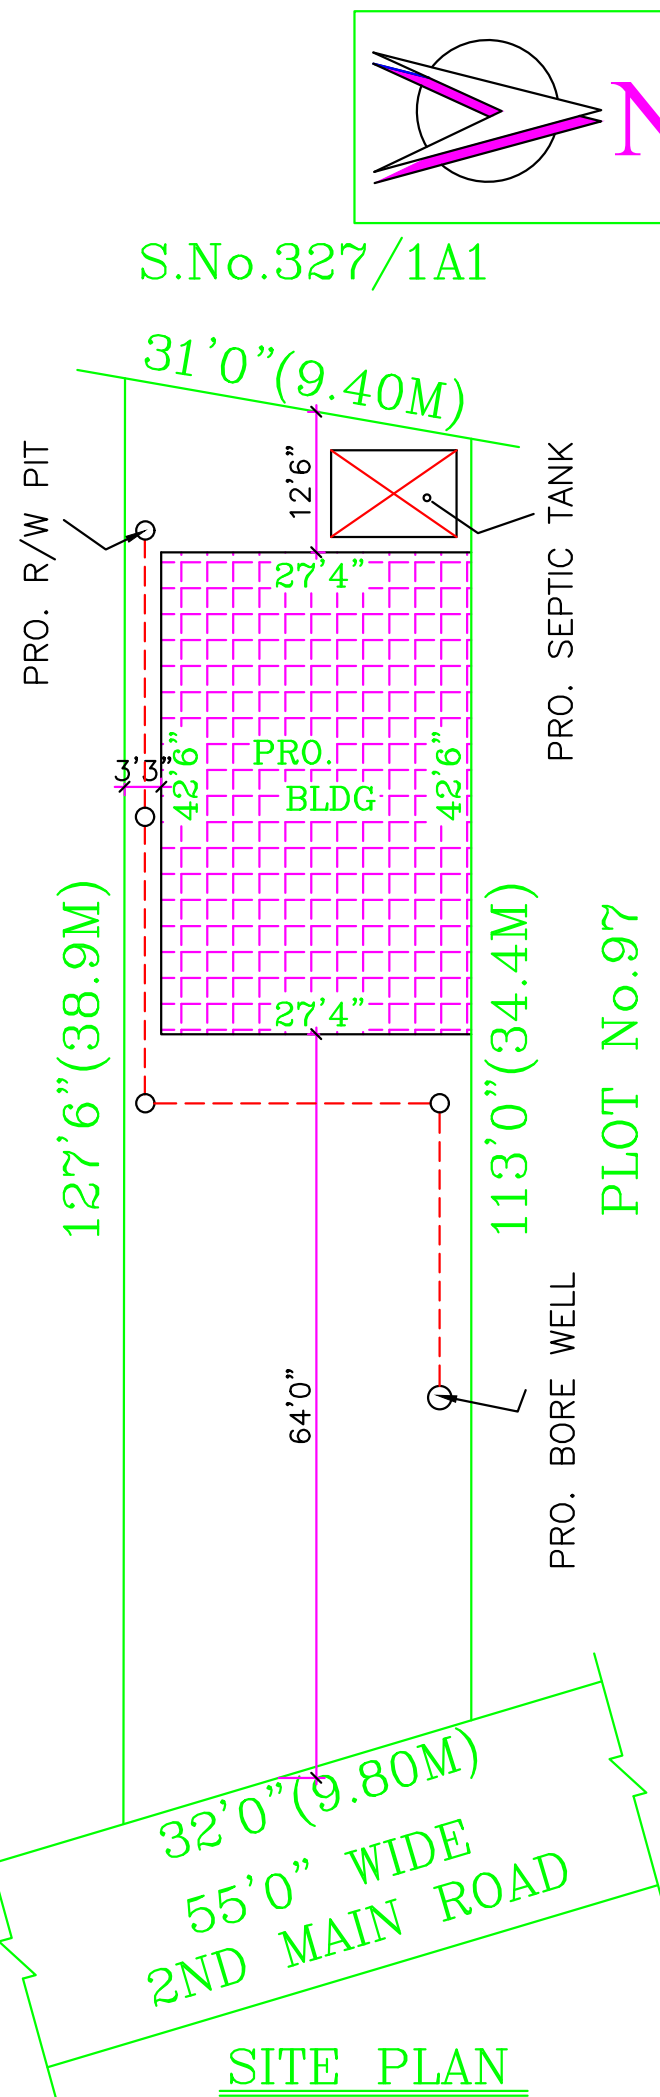

SITE PLAN

SCALE 1"=16'0"

SCHEDULE OF JOINERY		COLOUR INDEX
MD DOOR	3'6" X 7'0"	PLOT BOUNDARY
D1 DOOR	3'0" X 7'0"	
D2 DOOR	2'6" X 7'0"	
W WINDOW	4'6" X 4'0"	PRO. BUILDING
W1 WINDOW	3'0" X 4'0"	
V VENTILATOR	3'0" X 2'0"	ROAD

AREA STATEMENT		
	SQ.FT.	SQ.MT.
PLOT AREA	: 3787.00	352.00
PRO. GROUND FLOOR AREA	: 1161.00	107.90
C O V E R A G E	: 30.5%	
F.S.I	: 0.315	
OPEN S P A C E AREA	: 2626.00	244.10

OWNER NAME:-Mr.T.BALAJI

OWNER SIGNATURE

P. VASANTH, M.E., (Structural),
Reg. No : 018/LS/2023/00008,
Chengalpattu Municipality
VSP CONSTRUCTIONS
Registered Engineer Grade-III (RE)
Licensed Surveyor,
No: 23, Jeevanantham Street,
Chengalpattu-603 001, Cell: 8489862803

REGISTERED ENGINEER