



PLAN SHOWING THE PROPOSED CONSTRUCTION OF RESIDENTIAL BUILDING
IN S.No. 121/1B1A, PATTA NO:1071, OF NERUMBUR VILLAGE / PANCHAYAT,
THIRUKALUKUNDRAM PANCHAYAT UNION / TALUK,CHENGALPATTU DISTRICT.

OWNER NAME : V.SUDHAGAR

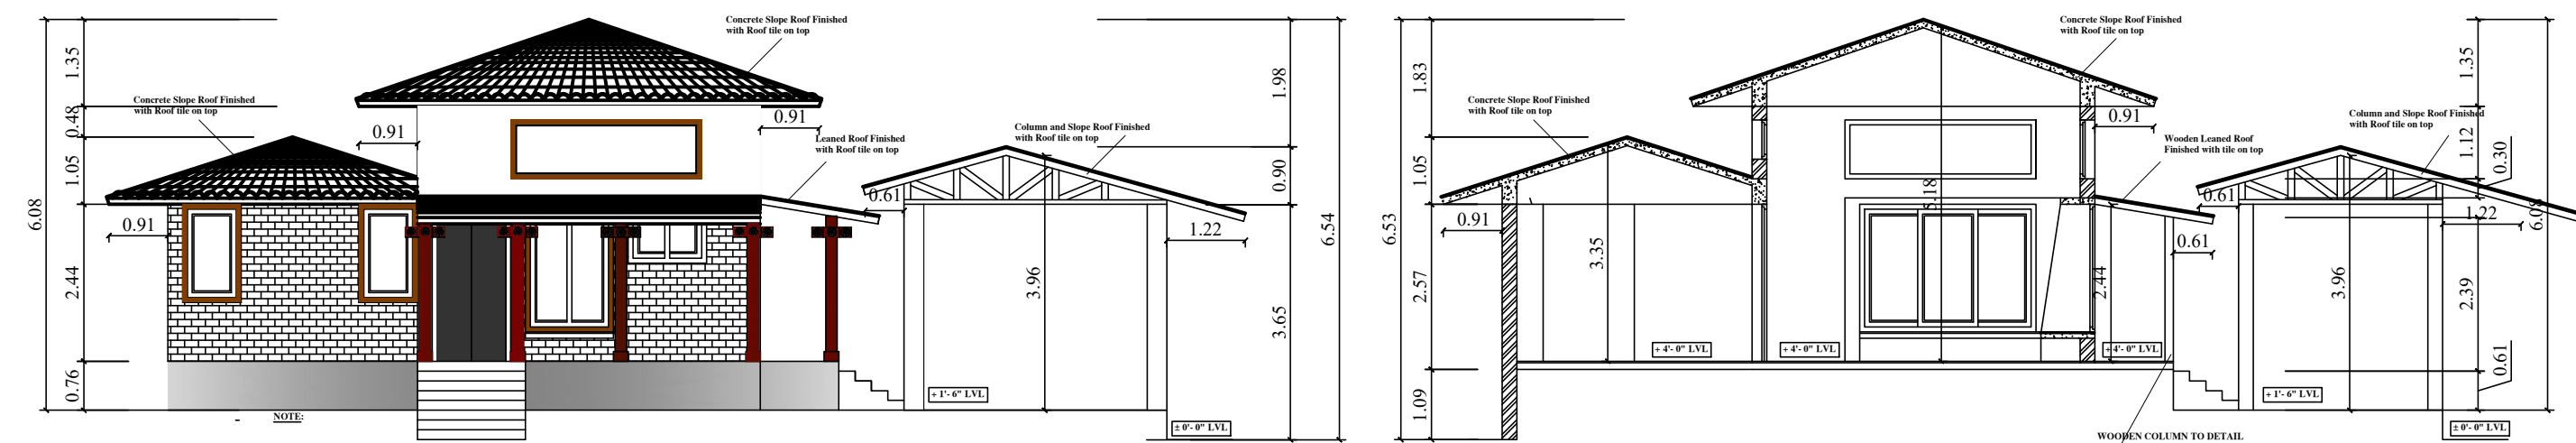


FRONT ELEVATION


SECTION -AA

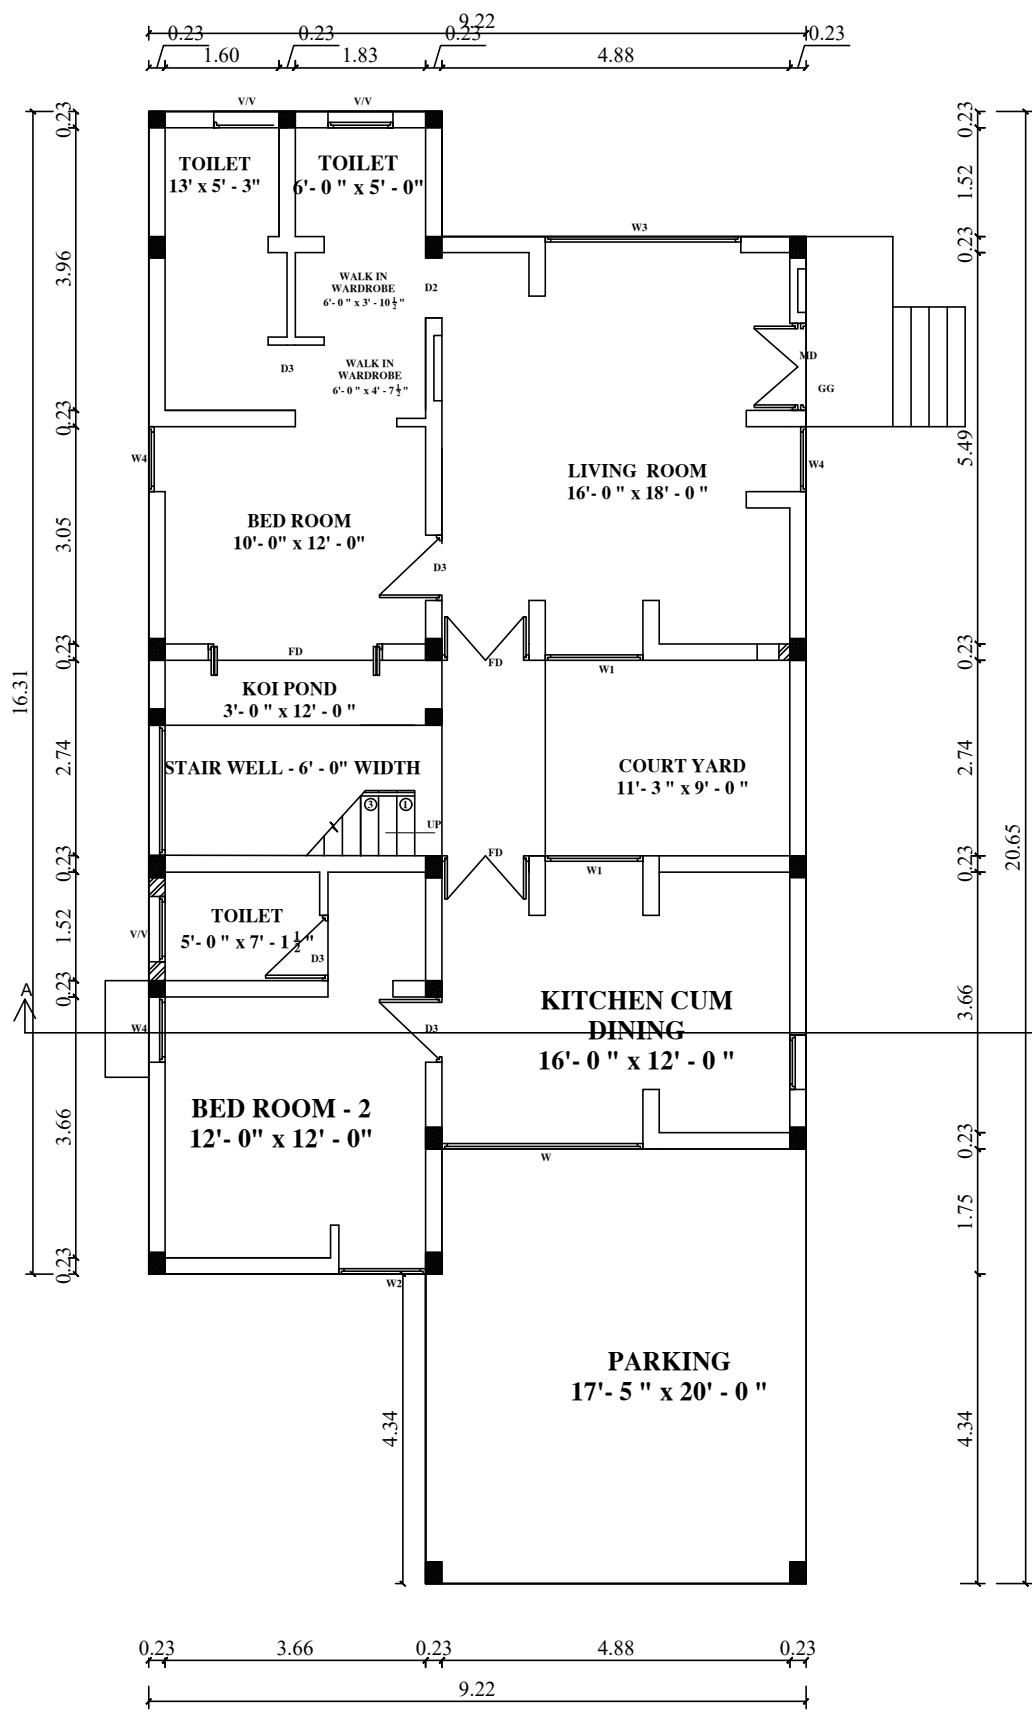




FLOOR PLAN

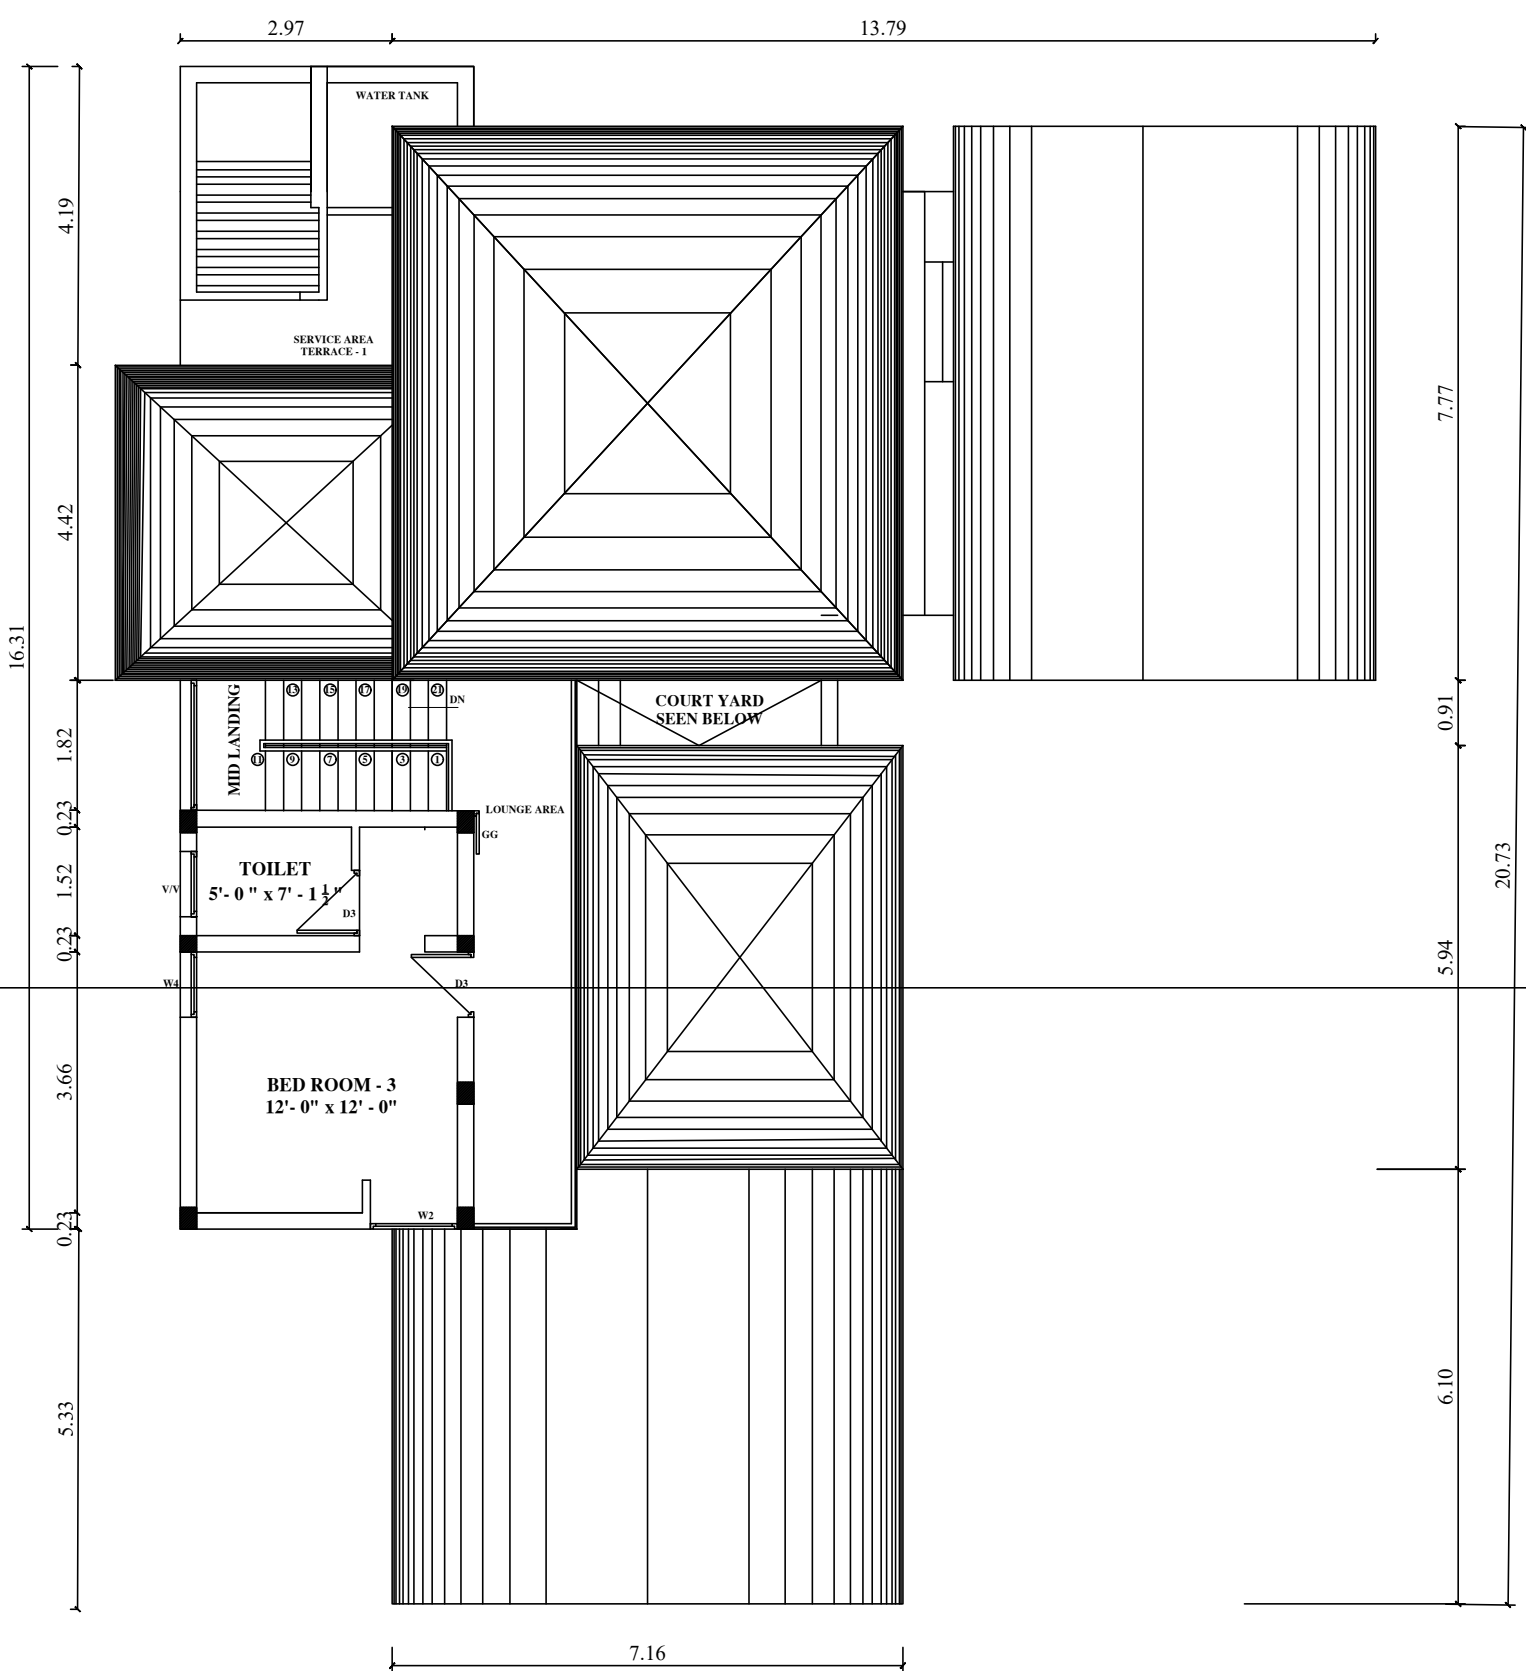


FIRST FLOOR PLAN

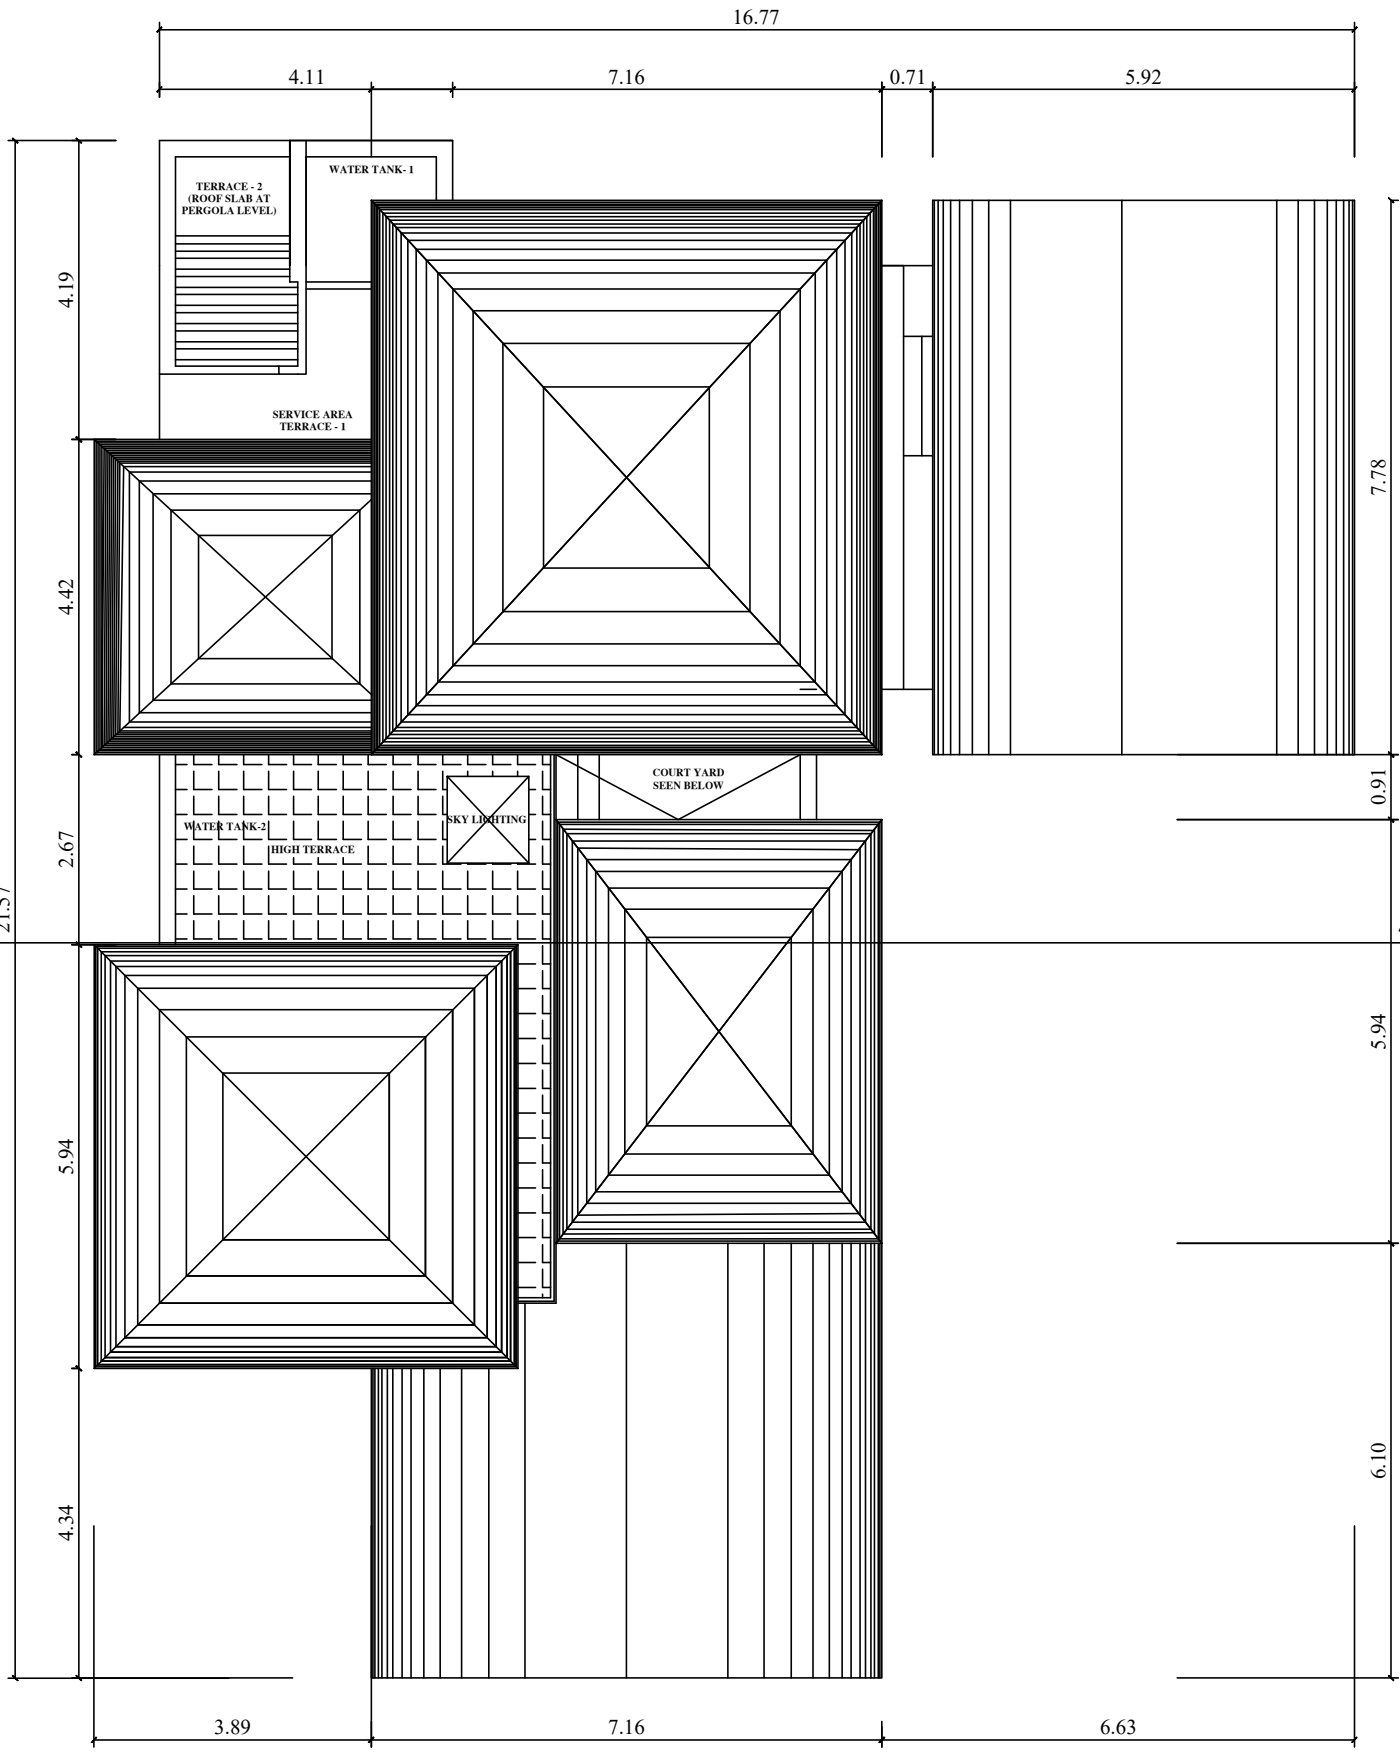

TERRACE FLOOR PLAN

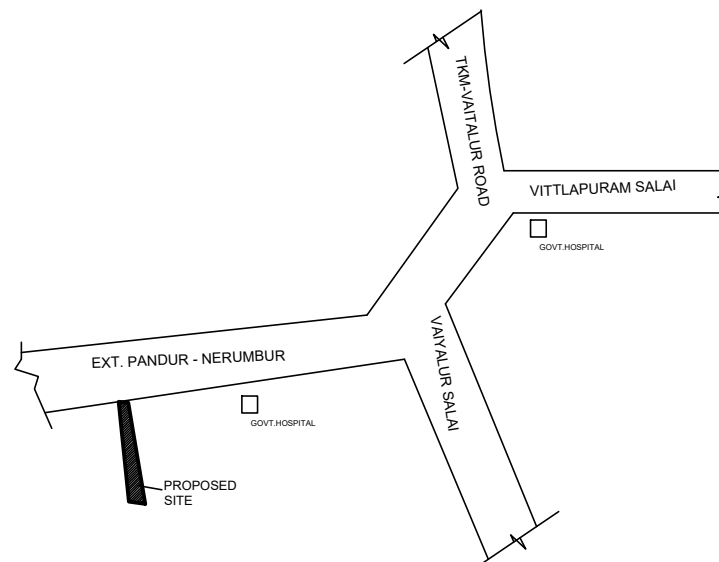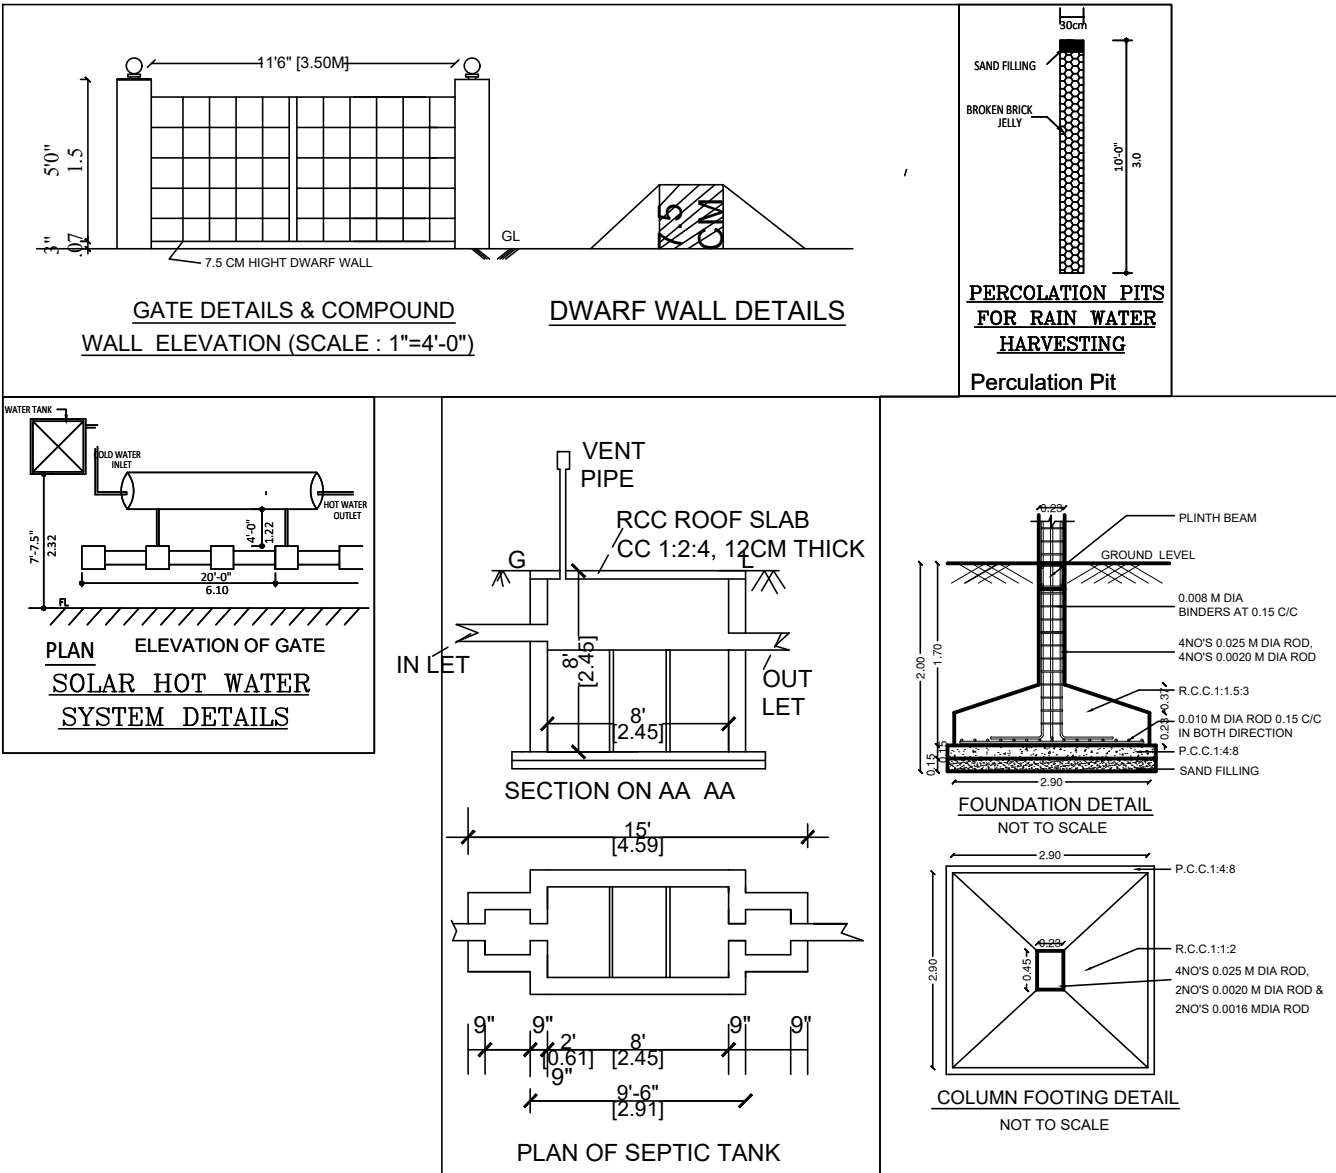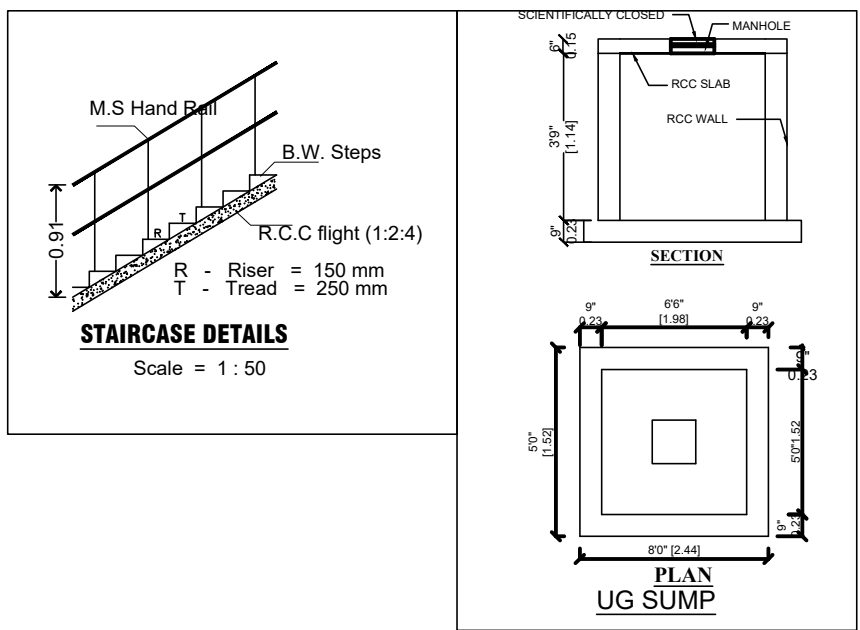

KEY PLAN (NOT TO SCALE)

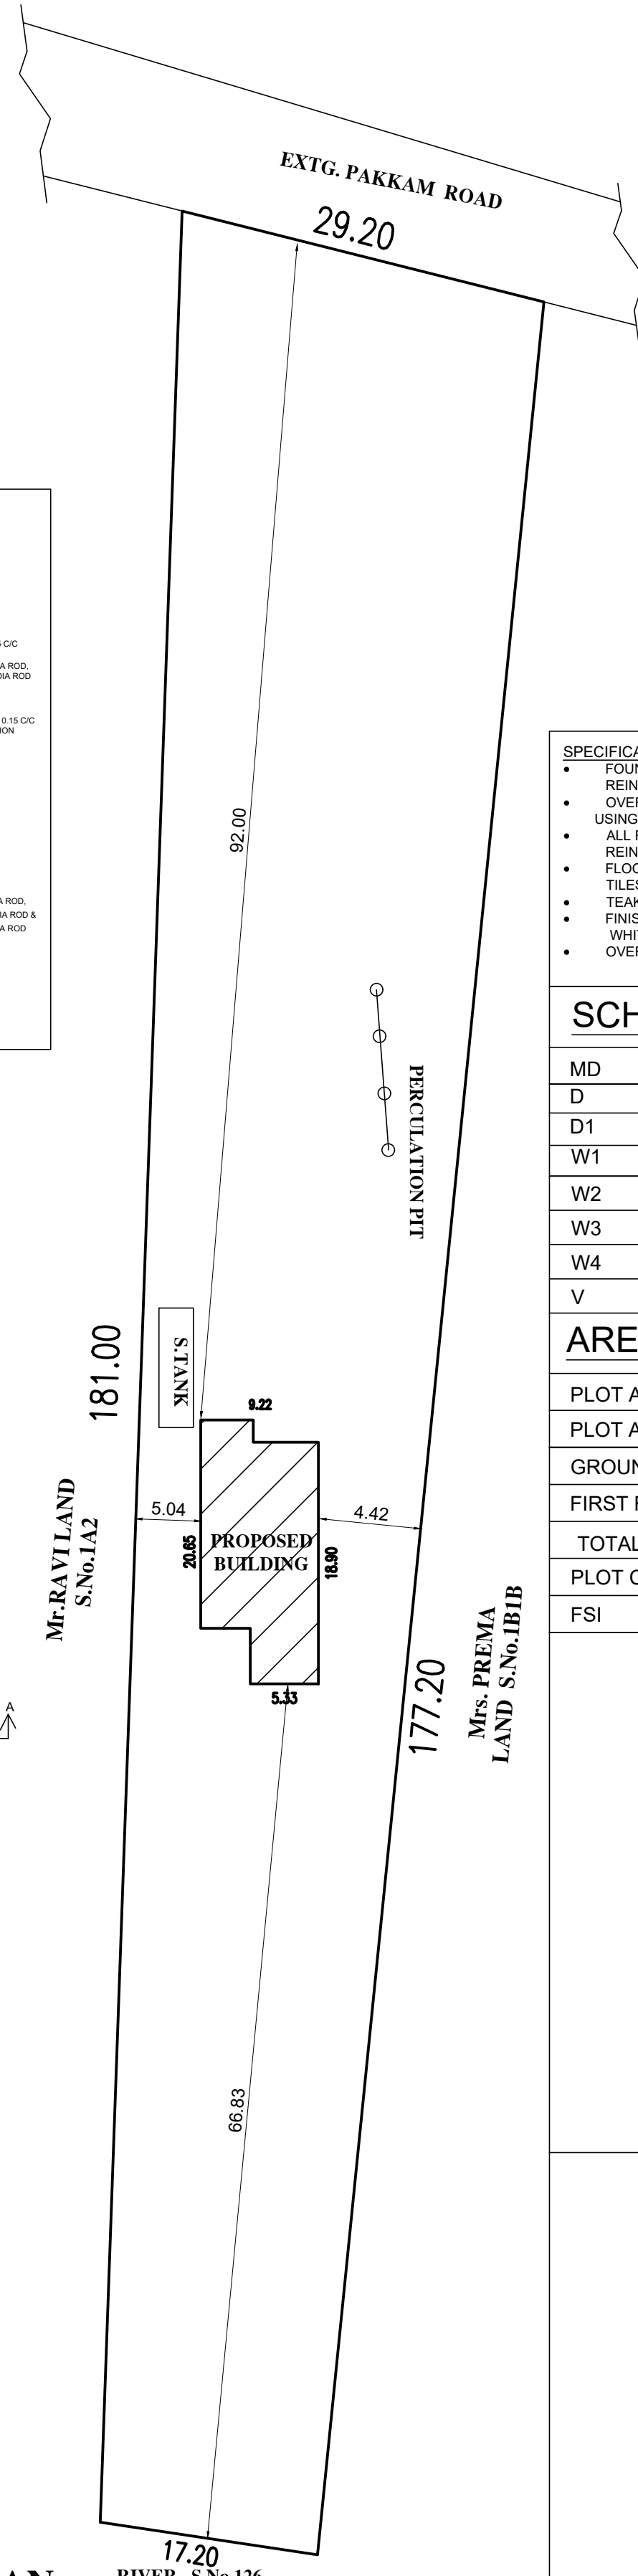

SITE PLAN
(SCALE 1:400)

SPECIFICATION	FOUNDATION IN R.C.C 1:2:4, MIX WITH NECESSARY REINFORCEMENTS	COLOUR INDEX
	OVER P.C.C SAND FILLING BRICK IN CM 1:5, MIX USING STOCK BRICK	
	ALL RCC WORKS ARE 1:2:4, MIX WITH NECESSARY REINFORCEMENTS	PROPOSED ☐
	FLOORING CONCRETE 1:4:8, MIX, FINISHED CERAMIC TILES, JOINERY ITEMS	
	TEAK WOOD	BOUNDARY ☐
	FINISHED PLASTERING IN CM 1:5, 12MM THICK & WHITE WASHING ONE	
	OVER TWO COAT OF CEMENT PAINT.	EXTG. ROAD ☐
		DEMOLITION ☐

SCHEDULE OF JOINERY

MD	MAIN DOOR	3'3" X 7'0"
D	DOOR	3'0" X 7'0"
D1	DOOR	2'6" X 7'0"
W1	WINDOW	8'0" X 4'0"
W2	WINDOW	5'0" X 4'0"
W3	WINDOW	4'0" X 4'0"
W4	WINDOW	3'0" X 4'0"
V	VENTILATOR	2'0" X 2'0"

AREA DETAILS		SFT	SQM
PLOT AREA AS PER DOCUMENT		44132.4	4100.00
PLOT AREA AS PER PATTA		44132.4	4100.00
GROUND FLOOR		1771.00	164.5
FIRST FLOOR		458	42.5
TOTAL AREA		2229.00	207.00
PLOT COVERAGE		4.01%	
FSI		0.05	

OWNER

S.P.R.I
S.PERUMAL RAJ BE
SRI KOWSHI BUILDERS
Registered Engineer, Grade-I (RE)
Reg. No. CGL DIST/RE/GR-I/2021/02/003
Plot No. 2, S. Andal Nagar, Vembakkam-603111
Cell: 92441 43533 / 94442 01039

REGISTER ENGINEER/REGISTER ARCHITECT