



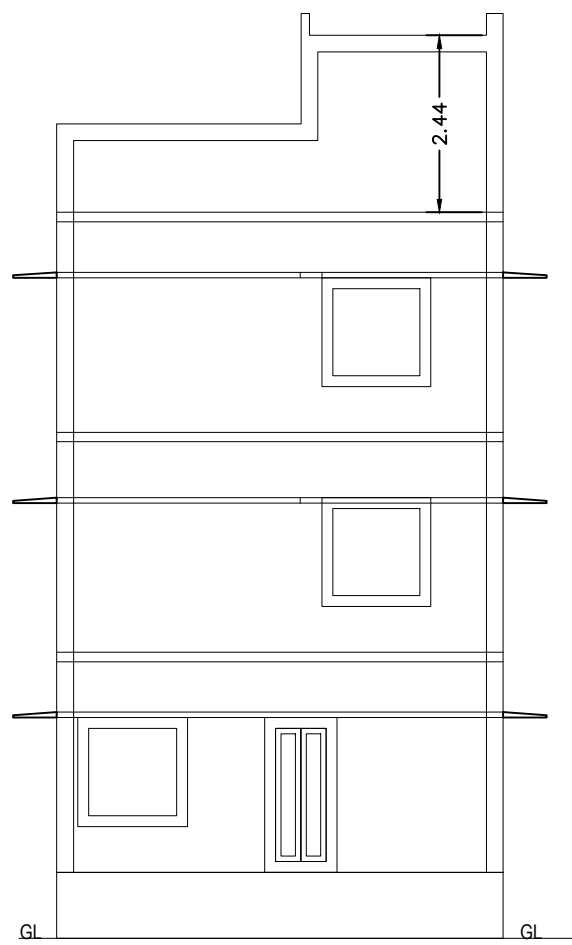


ELEVATION

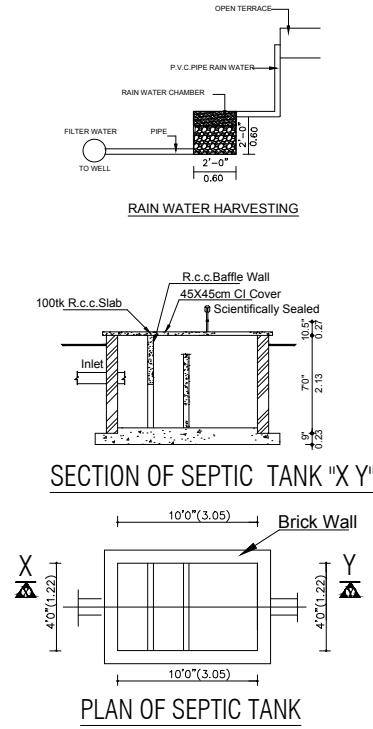


SECTION OF SEPTIC TANK "X-Y"


PLAN OF SEPTIC TANK

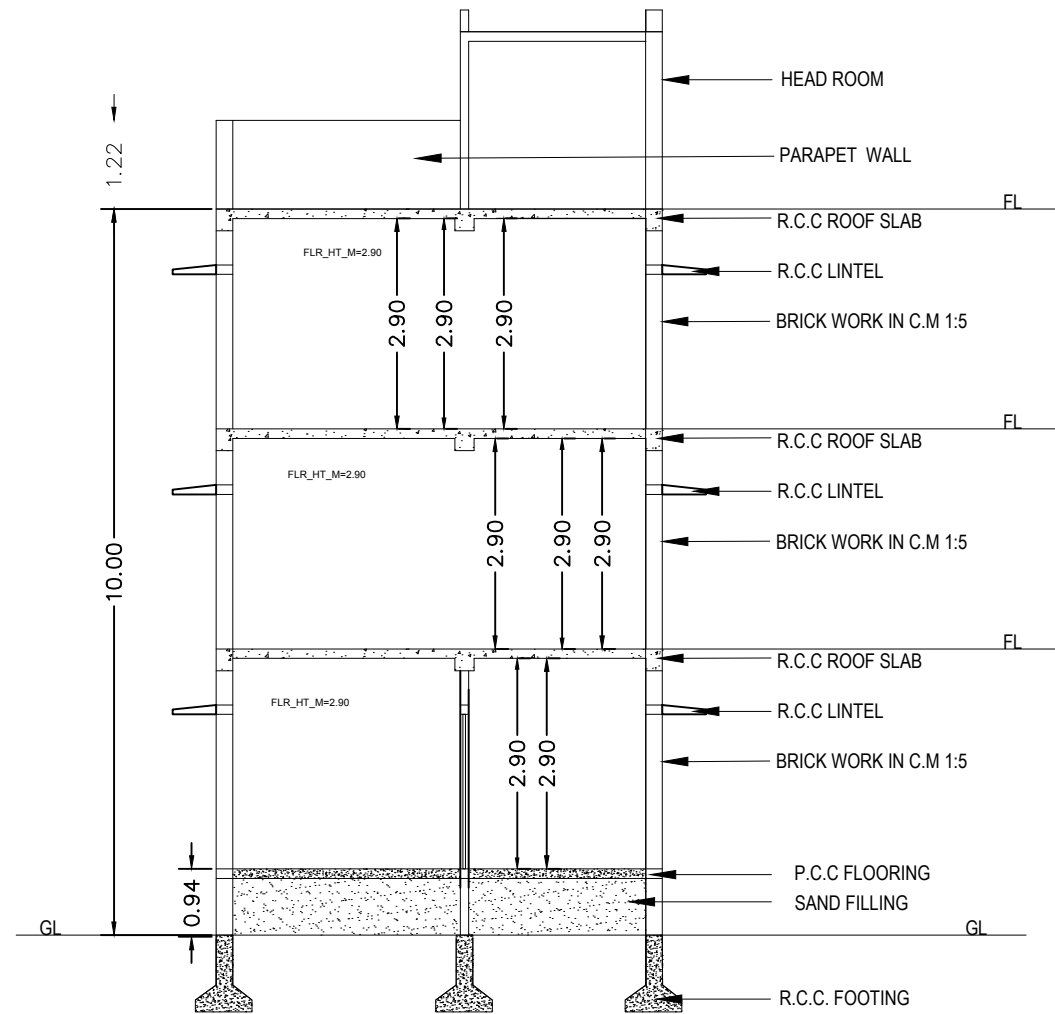


SECTION A-A

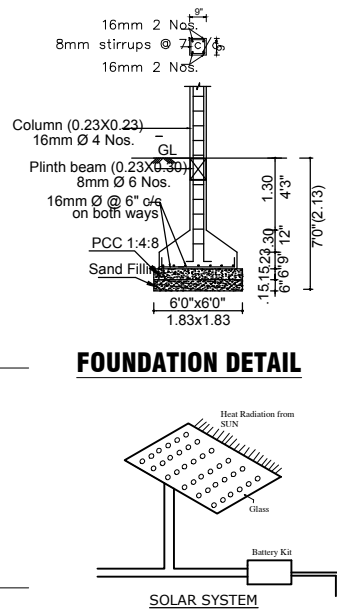


FOUNDATION DETAIL

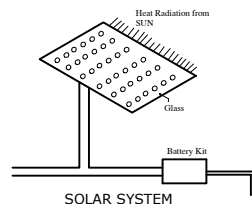


SOLAR SYSTEM Not to Scale

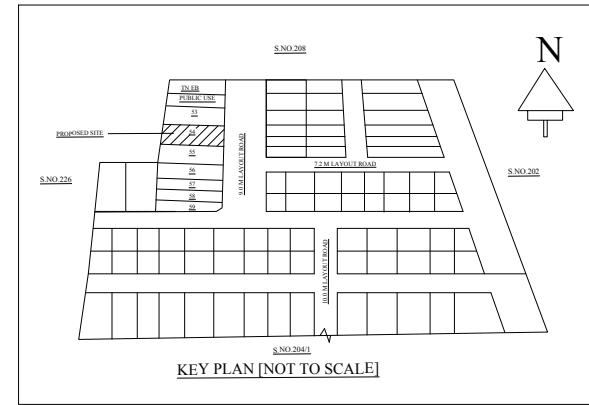


KEY PLAN [NOT TO SCALE]

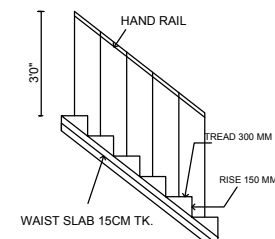


STAIR CASE DETAILS

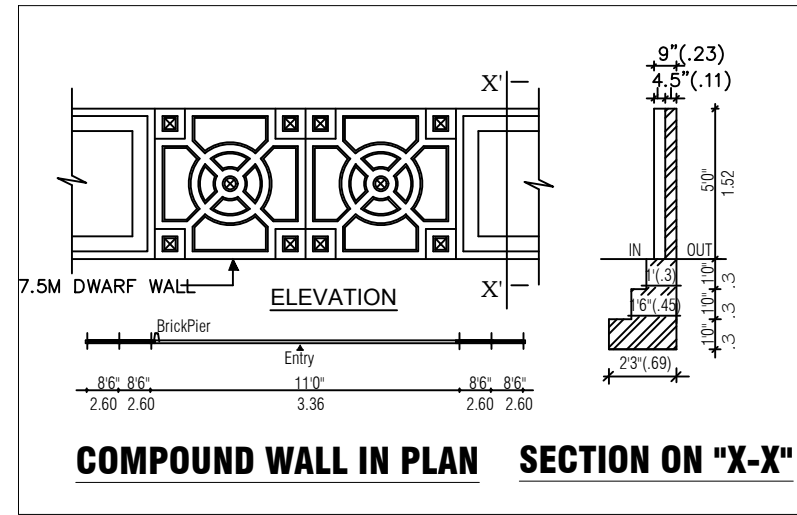


COMPOUND WALL IN PLAN SECTION ON "X-X"

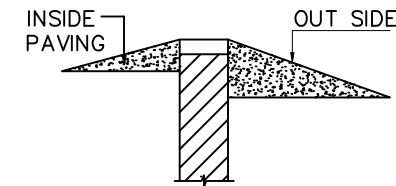

DWARF WALL SECTION


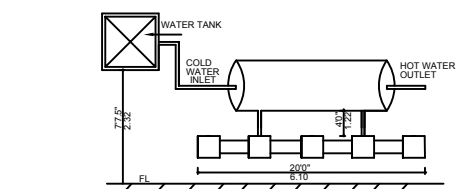


SOLAR HOT WATER SYSTEM DETAILS

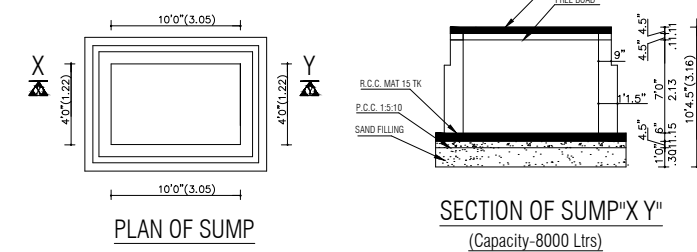


SECTION OF SUMP "X-Y" (Capacity-8000 Litrs)


PLAN OF SUMP

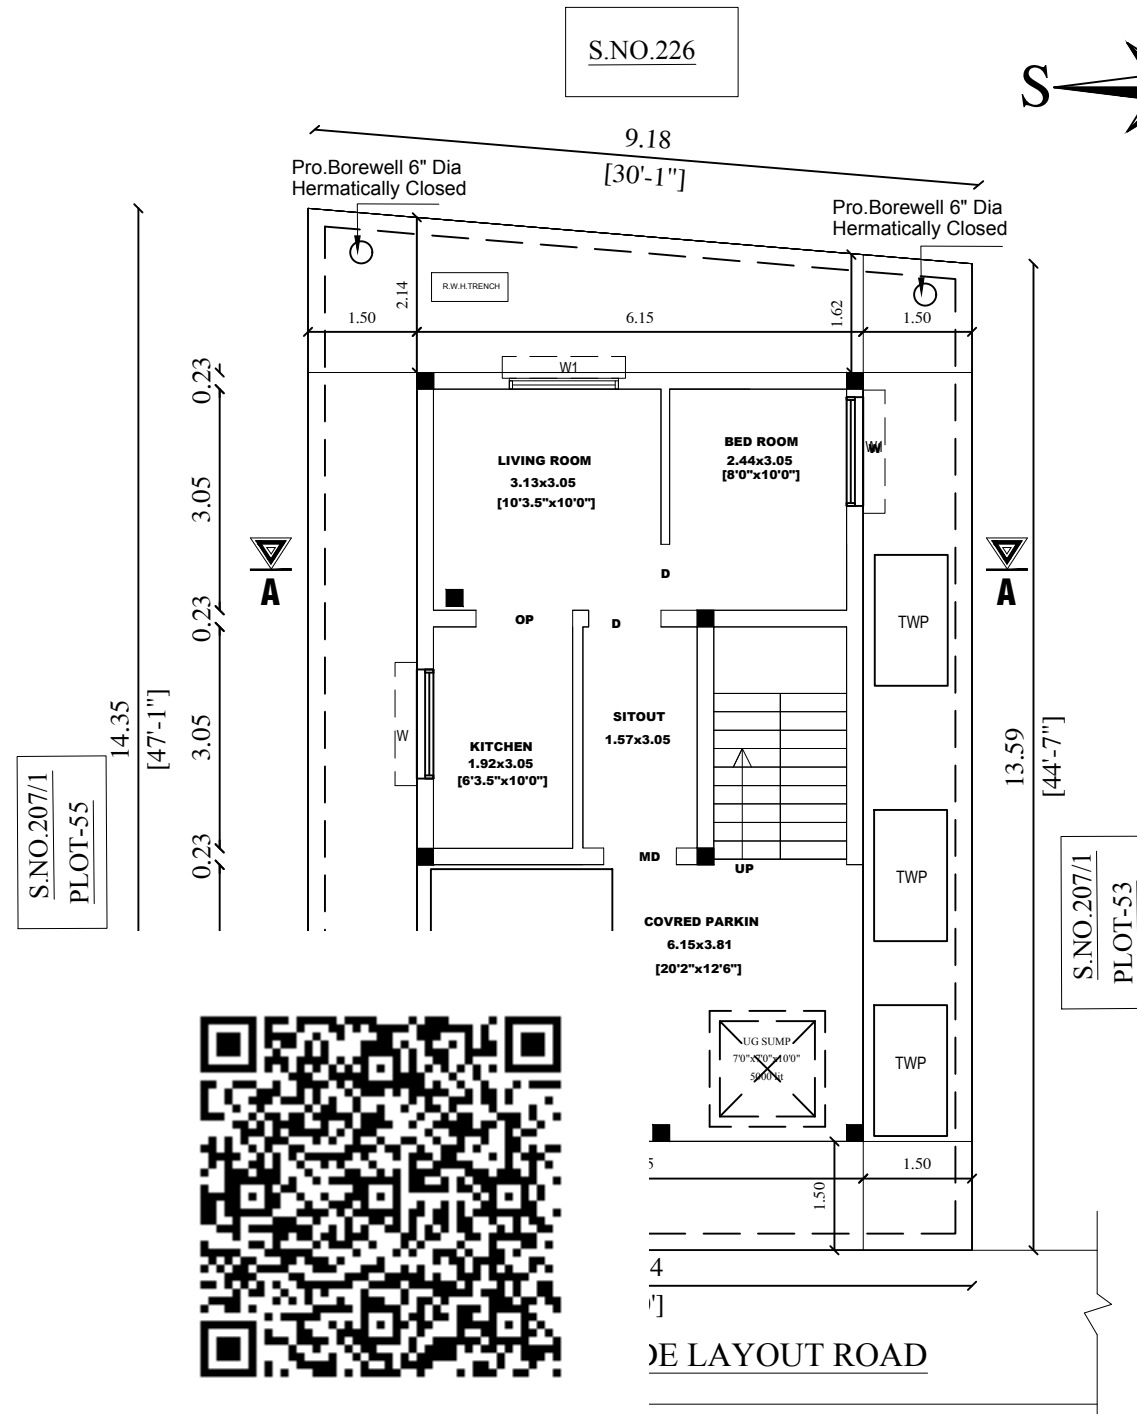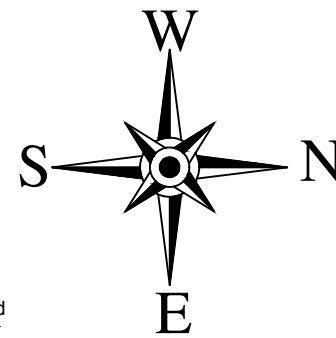


PRO.SITE CUM GROUND FLOOR

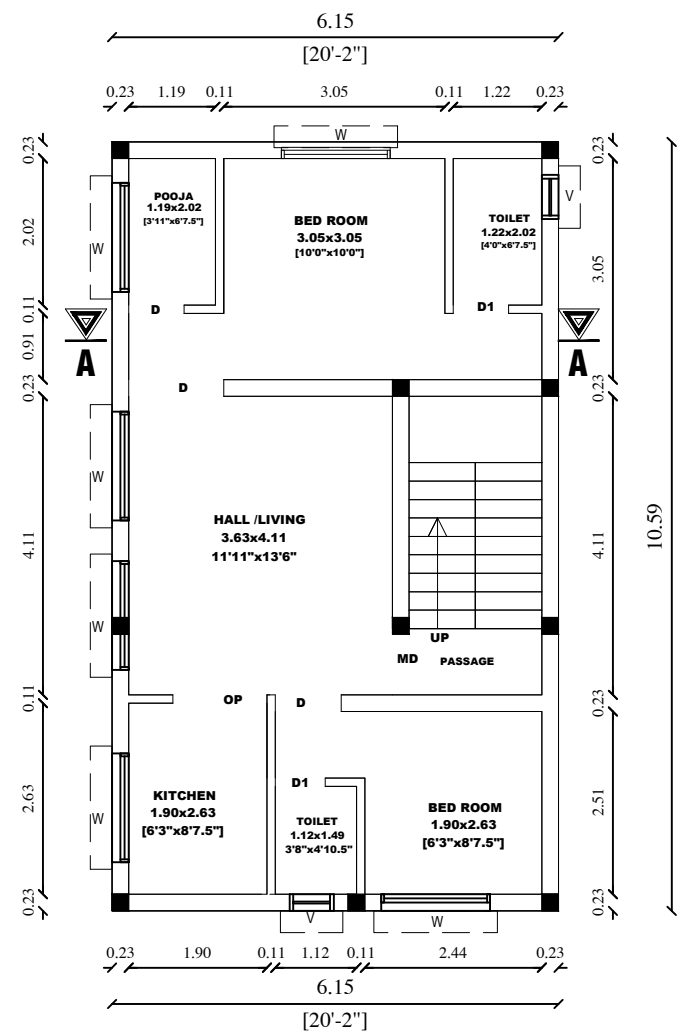

PRO.FIRST FLOOR

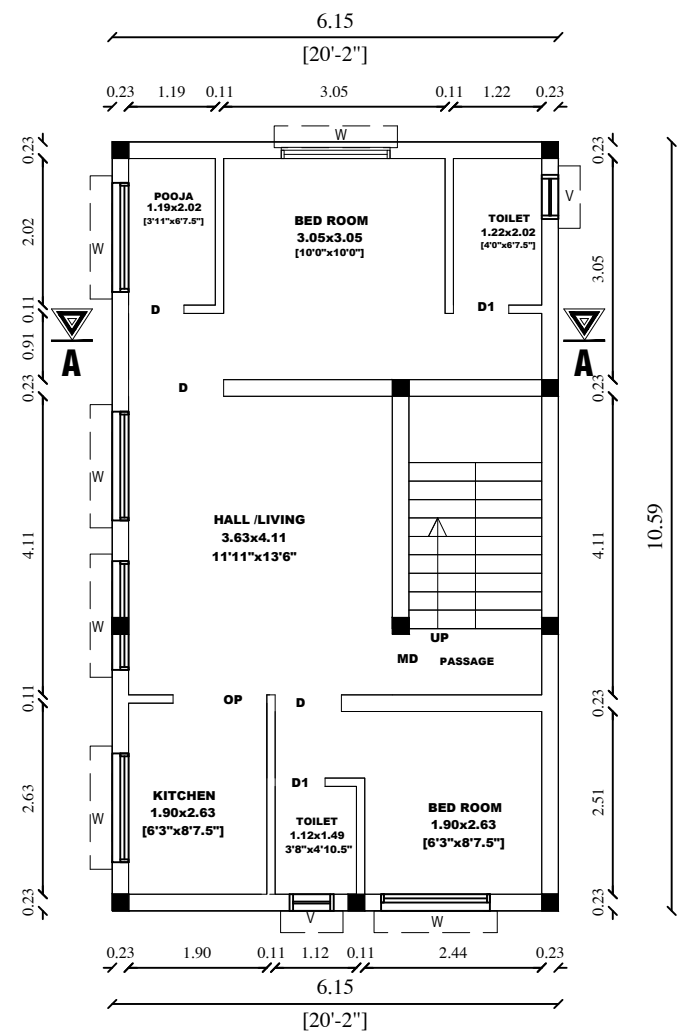

PRO.FIRST FLOOR

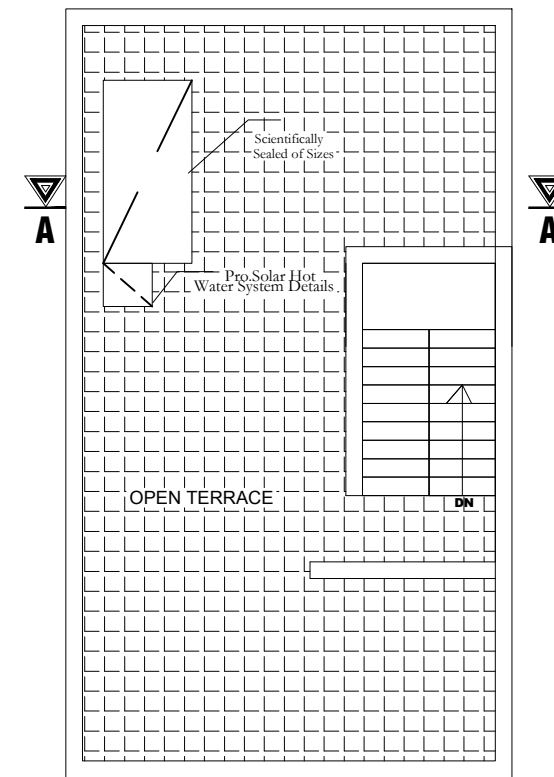

PRO.TERRACE FLOOR

SCHEDULE OF JOINERY			
TYPE	DESCRIPTION	SIZE	
		Feet & Inches	Millimeter
MD	MAIN DOOR	3'3"x7'0"	1000X2130
D1	DOOR	3'0"x7'0"	910X2130
D2	DOOR	2'6"x7'0"	760X2130
W	WINDOW	4'11"x4'11"	1500X1500
W1	WINDOW	7'1"x7'1"	2150X2150
V	VENTILATOR	3'0"x2'0"	910X600
AREA DETAILS			
PLOT NUMBER	S.F.NO	AREA (SQ.M.)	AREA (SQ.Ft.)
54	S.F.NO : 207/1B	128.13	1379.00

AREA STATEMENT			
DESCRIPTION	FSI AREA (Sq.M.)	NON FSI AREA (Sq.M.)	TOTAL BUILD UP AREA (Sq.M.)
GROUND FLOOR	41.69	23.42	65.11
FIRST FLOOR	65.11	-	65.11
SECOND FLOOR	65.11	-	65.11
HEAD ROOM	-	7.85	7.85
COVERED PARKING	-	23.42	23.42
TOTAL BUILD UP AREA (FSI)	171.91		
TOTAL BUILD UP AREA (NON FSI)	31.27		
TOTAL BUILD UP AREA	203.18		

PLOT COVERAGE :- 50.81%
F.S.I :- 1.346

PLAN SHOWING THE PROPOSED
CONSTRUCTION OF RESIDENTIAL BUILDING
AT S.NO.207/1B , PLOT NO.54, AS PER PATTa NO .1401
IN ANAHITA PHASE-II OF
SONALUR VILLAGE & PANCHAYAT,
VANDALUR TALUK , CHENGALPATTU DISTRICT.

LEGEND			
PROPOSED	BOUNDARY ROAD		
SHEET TITLE			DWG NO.
SITE CUM STILT FLOOR, TYPICAL FLOOR PLAN, TERRACE FLOOR PLAN, SECTION, ELEVATION, KEY PLAN, COLUMN DETAILS, PERCOLATION PIT, SOLAR HOT WATER DETAIL & COMPOUND WALL DETAILS.			PAP-12
			A2
SCALE	DRAWN BY	JOB NO	CHECKED BY
1"=8'0"(1:100)	M.P	240208	S.R

OWNER

Payendavel

REGISTERED ENGINEER

G. RAJESH, B.E.
REGISTERED ENGINEER,
RE/Gr-II/19/04/002
No: 7, C.N. Mahadevan Street,
Chengalpet Dist - 603 001
Mobile: 9791 64 9972