


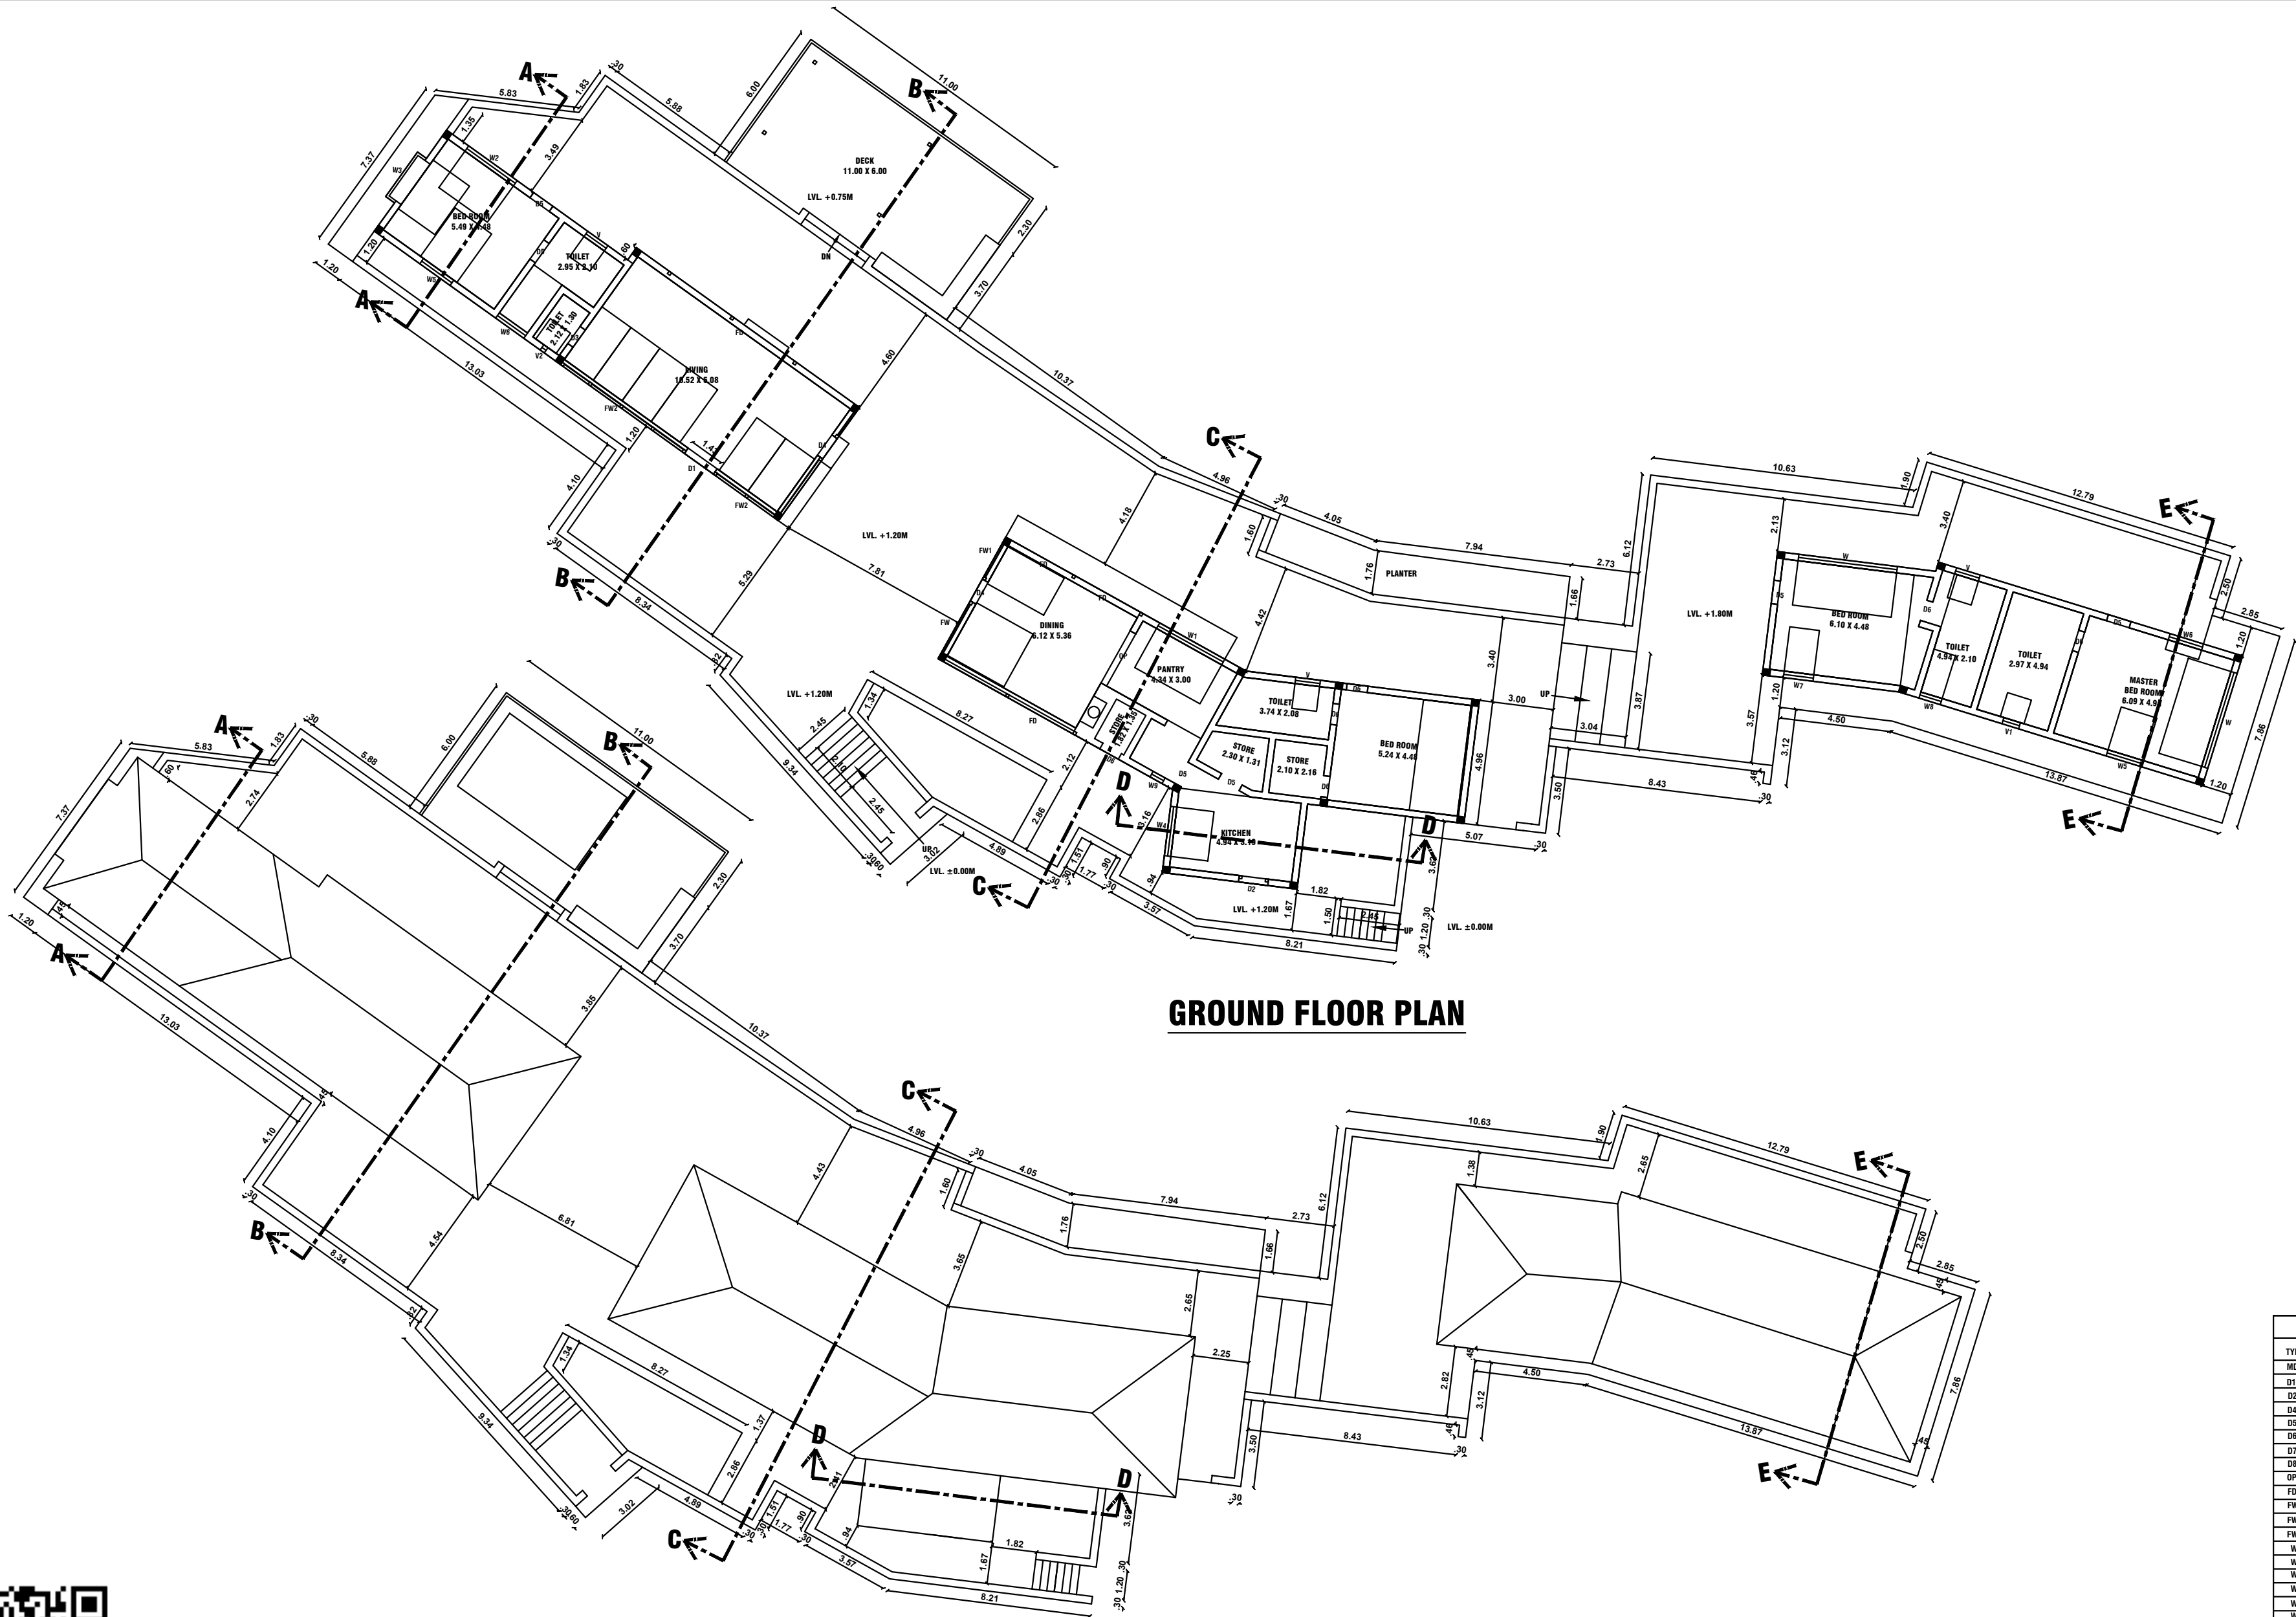

GROUND FLOOR PLAN

TERRACE FLOOR PLAN

SCHEDULE OF JOINERY		
TYPE	DESCRIPTION	IN METRE
MD	DOOR	2.16 x 2.40
D1	DOOR	1.43 x 2.40
D2	DOOR	1.19 x 2.40
D4	DOOR	1.80 x 2.45
D5	DOOR	0.95 x 2.40
D6	DOOR	0.85 x 2.45
D7	DOOR	0.85 x 2.10
D8	DOOR	0.85 x 2.10
OP	DOOR	2.40 x 2.45
FD	FRENCH DOOR	2.98 x 2.40
FW	FRENCH WINDOW	2.42 x 2.60
FW1	FRENCH WINDOW	1.76 x 2.60
FW2	FRENCH WINDOW	1.43 x 2.60
W	WINDOW	4.80 x 1.80
W1	WINDOW	3.00 x 1.80
W2	WINDOW	2.40 x 1.80
W3	WINDOW	2.20 x 1.80
W4	WINDOW	2.00 x 1.50
W5	WINDOW	1.50 x 1.80
W6	WINDOW	1.40 x 0.40
W7	WINDOW	1.20 x 1.80
W8	WINDOW	0.90 x 1.80
W9	WINDOW	0.35 x 1.80
W10	WINDOW	1.50 x 1.20
V	VENTILATOR	1.00 x 1.00
V1	VENTILATOR	0.70 x 1.00
V2	VENTILATOR	0.20 x 0.40



PLAN SHOW OF FARM H 499/3B3, 5/ VILLAGE, TI KUZHIPANTHANDALM PANCHAYAT UNION CHENGALPATTU DISTRICT.

AREA OF THE DOCUMENT AREA OF THE PATTA AREA OF THE SITE	32950.00 Sq.M 32950.00 Sq.M 32950.00 Sq.M	APPROVED AREA DETAILS:				COLOUR INDEX		NORTH POINT	
		FLOOR NAME	Total Builtup Area(Sq.m)	NON FSI AREA (Sq.m)		FSI Area (Sq.m)	SITE BOUNDARY		
				Parking	Headroom		PROPOSED BUILDING		
		GROUND FLOOR	396.39	-	-	396.39	DRIVEWAY		
		TOTAL APPROVED AREA	396.39	-	-	396.39	ROAD		
TOTAL BUILTUP AREA - 396.39 Sq.m FSI AREA - 396.39 Sq.m								(SCALE 1 : 100)	
FSI : = $\frac{396.39}{32950.00}$ = 0.012									

OWNER SIGNATURE

REGISTERED ARCHITECTS / ENGINEER