

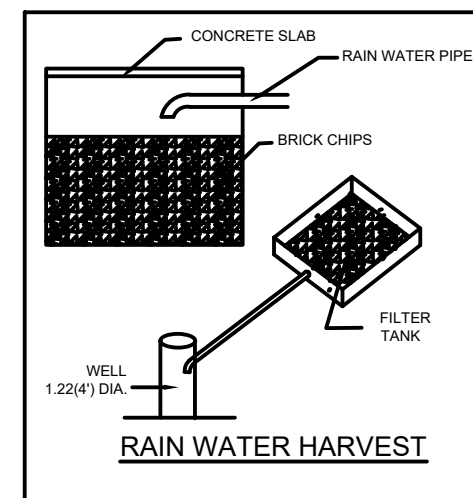
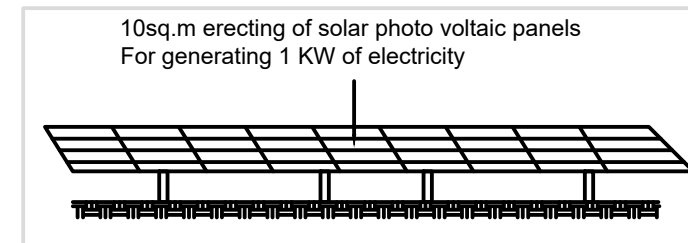
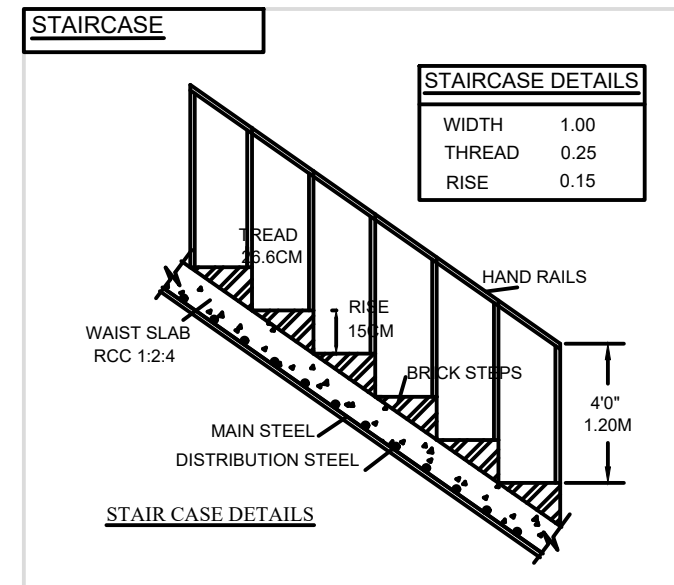
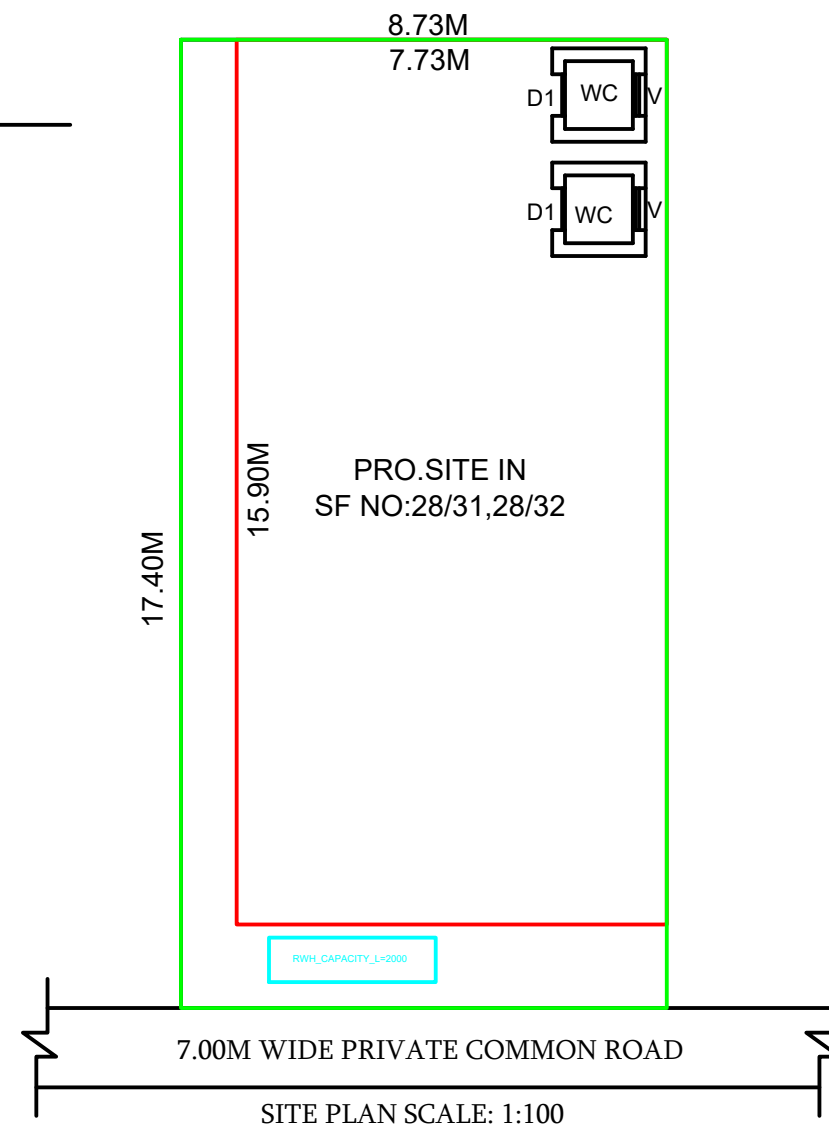
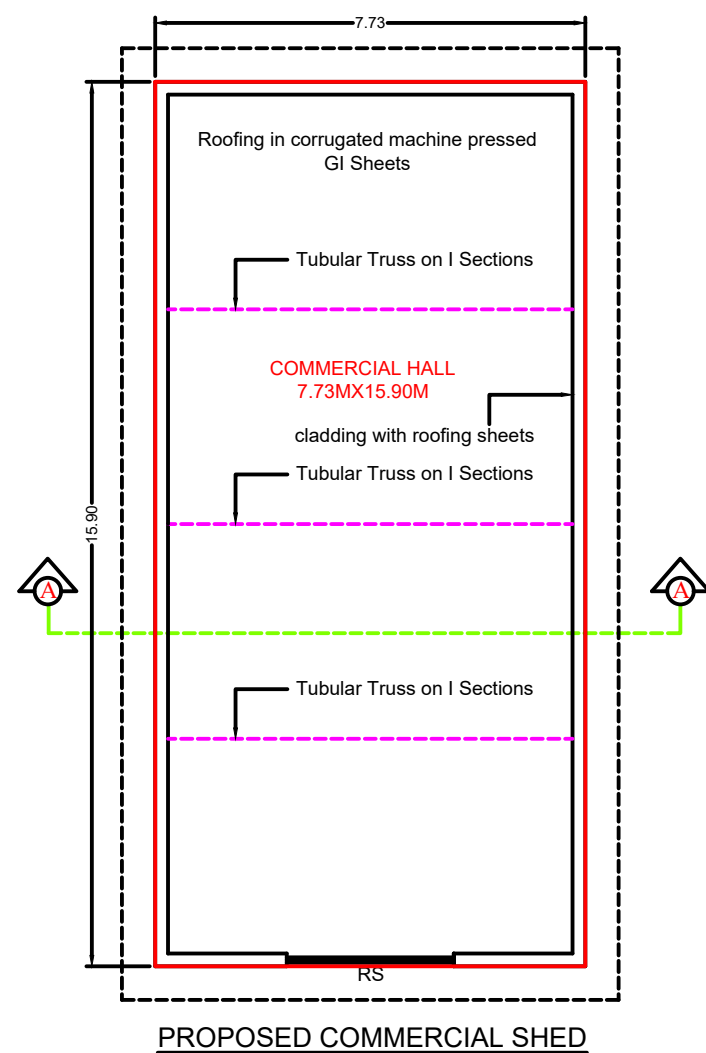
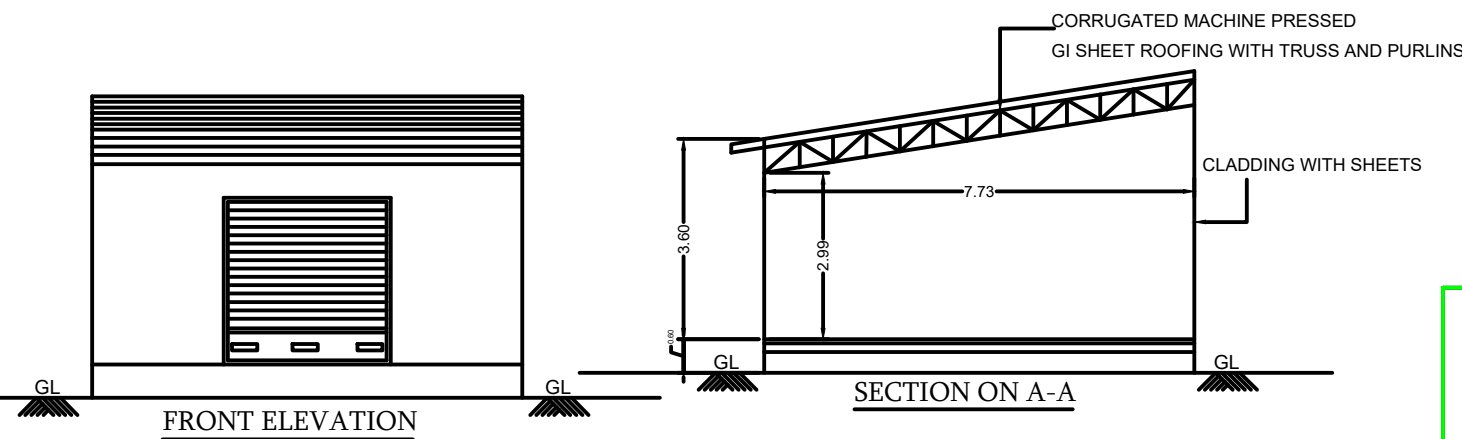
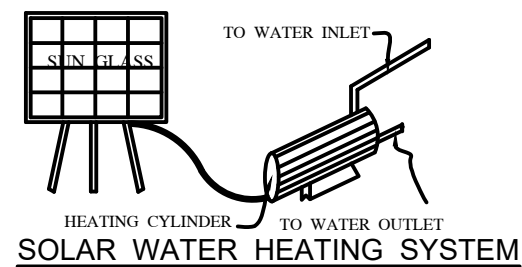
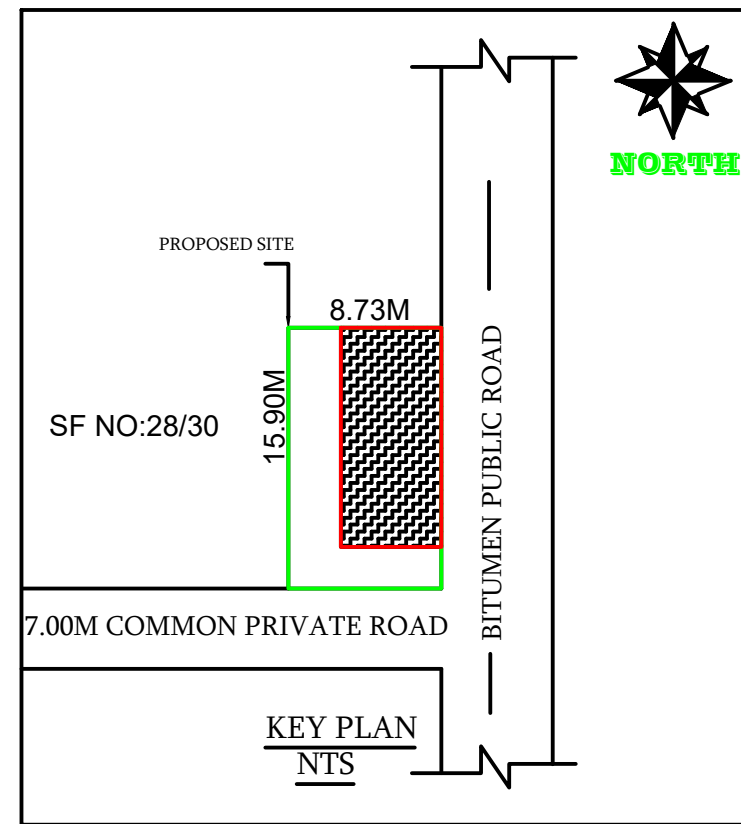
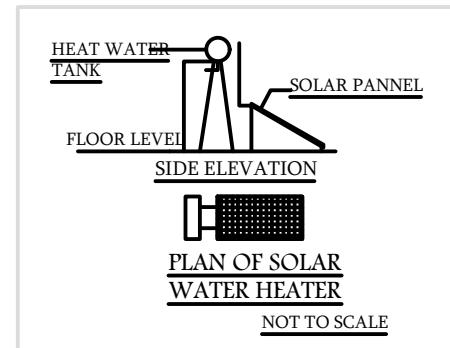
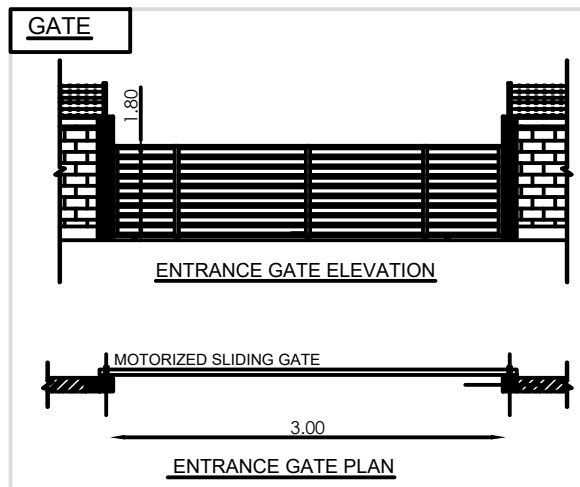
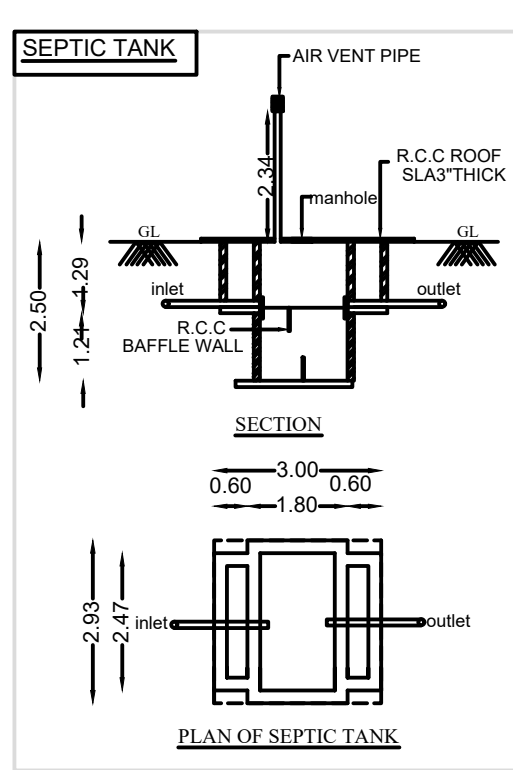


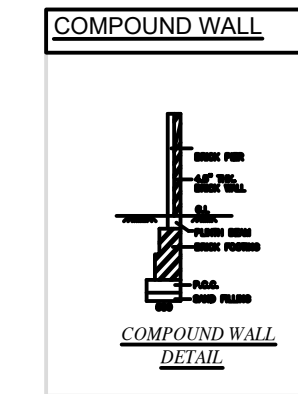

SHEET NO - 01/01

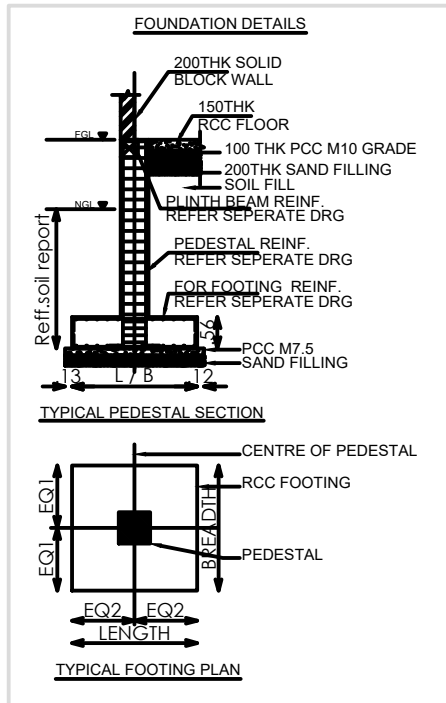

PLAN SHOWING THE PROPOSED CONSTRUCTION OF GROUND FLOOR LEAN TO ROOF OF SHEET LAID COMMERCIAL SHED AS PER PATTI IN NEW SF NO: 28 / 31, 28 / 32, PATTI NO: 175 OF SOTHUPAKKAM VILLAGE AND PANCHAYAT, CHITHAMUR PANCHAYAT UNION, CHEYYUR TALUK, CHENGALPATTU DISTRICT.

SCALE: SITE PLAN : 1:100 & FLOOR PLAN 1: 100

AREA STATEMENT (Sq.m)

TOTAL PLOT AREA (AS PER PATTI) : 151.902 Sq.m

TOTAL PLOT AREA (AS PER DOCUMENT) : 151.902 Sq.m Or 1635 Sq.ft

BUILDING NAME	FLOOR NAME	BUILD-UP AREA (Sq.m)	BUILD-UP AREA (Sq.ft)	BUILDING HEIGHT (m)
R.C.C RESIDENTIAL BUILDING	GROUND FLOOR	122.91	1323.00	4.20
	FIRST FLOOR	000.00	000.00	
	SECOND FLOOR	000.00	0000.00	
	NON FSI AREA	00.00	000.00	
TOTAL BUILDUP AREA		122.91	1323.00	
F.S.I : $\frac{122.91}{151.902} = 0.81$		PLOT COVERAGE : $\frac{122.91 \times 100}{151.902} = 81.00$: 81.00%		

PARKING DETAILS:-

PARKING	REQUIRED	PROVIDED
CAR PARKING	1	1
TWO WHEELER PARKING	1 Nos	2 Nos

JOINERY DETAILS

TYPES	DESCRIPTION	SIZE
RS	ROLLING SHUTTER	3.00 X 3.00
D	SINDLE DOOR	0.91 X 2.10
D1	TOILET DOOR	0.75 X 2.10
W	WINDOW	1.52 X 1.37
W1	WINDOW	1.20 X 1.20
V	VENTILATOR	0.61 X 0.76

APPLICANT: Mr.D.VIJAYAKUMAR

APPLICANT SIGNATURE


S. PALANISWAMY, E.Tech,
Registered Engineer (R-II) (RED)
Reg No: CGLD1ST/RE/Gr-1A/2043/10/007
No: 10, V. M. Street
ACHARAPAKKAM-603301
Mobile No: 9698708537

REGISTERED ENGINEER (SEAL/SIGN)