
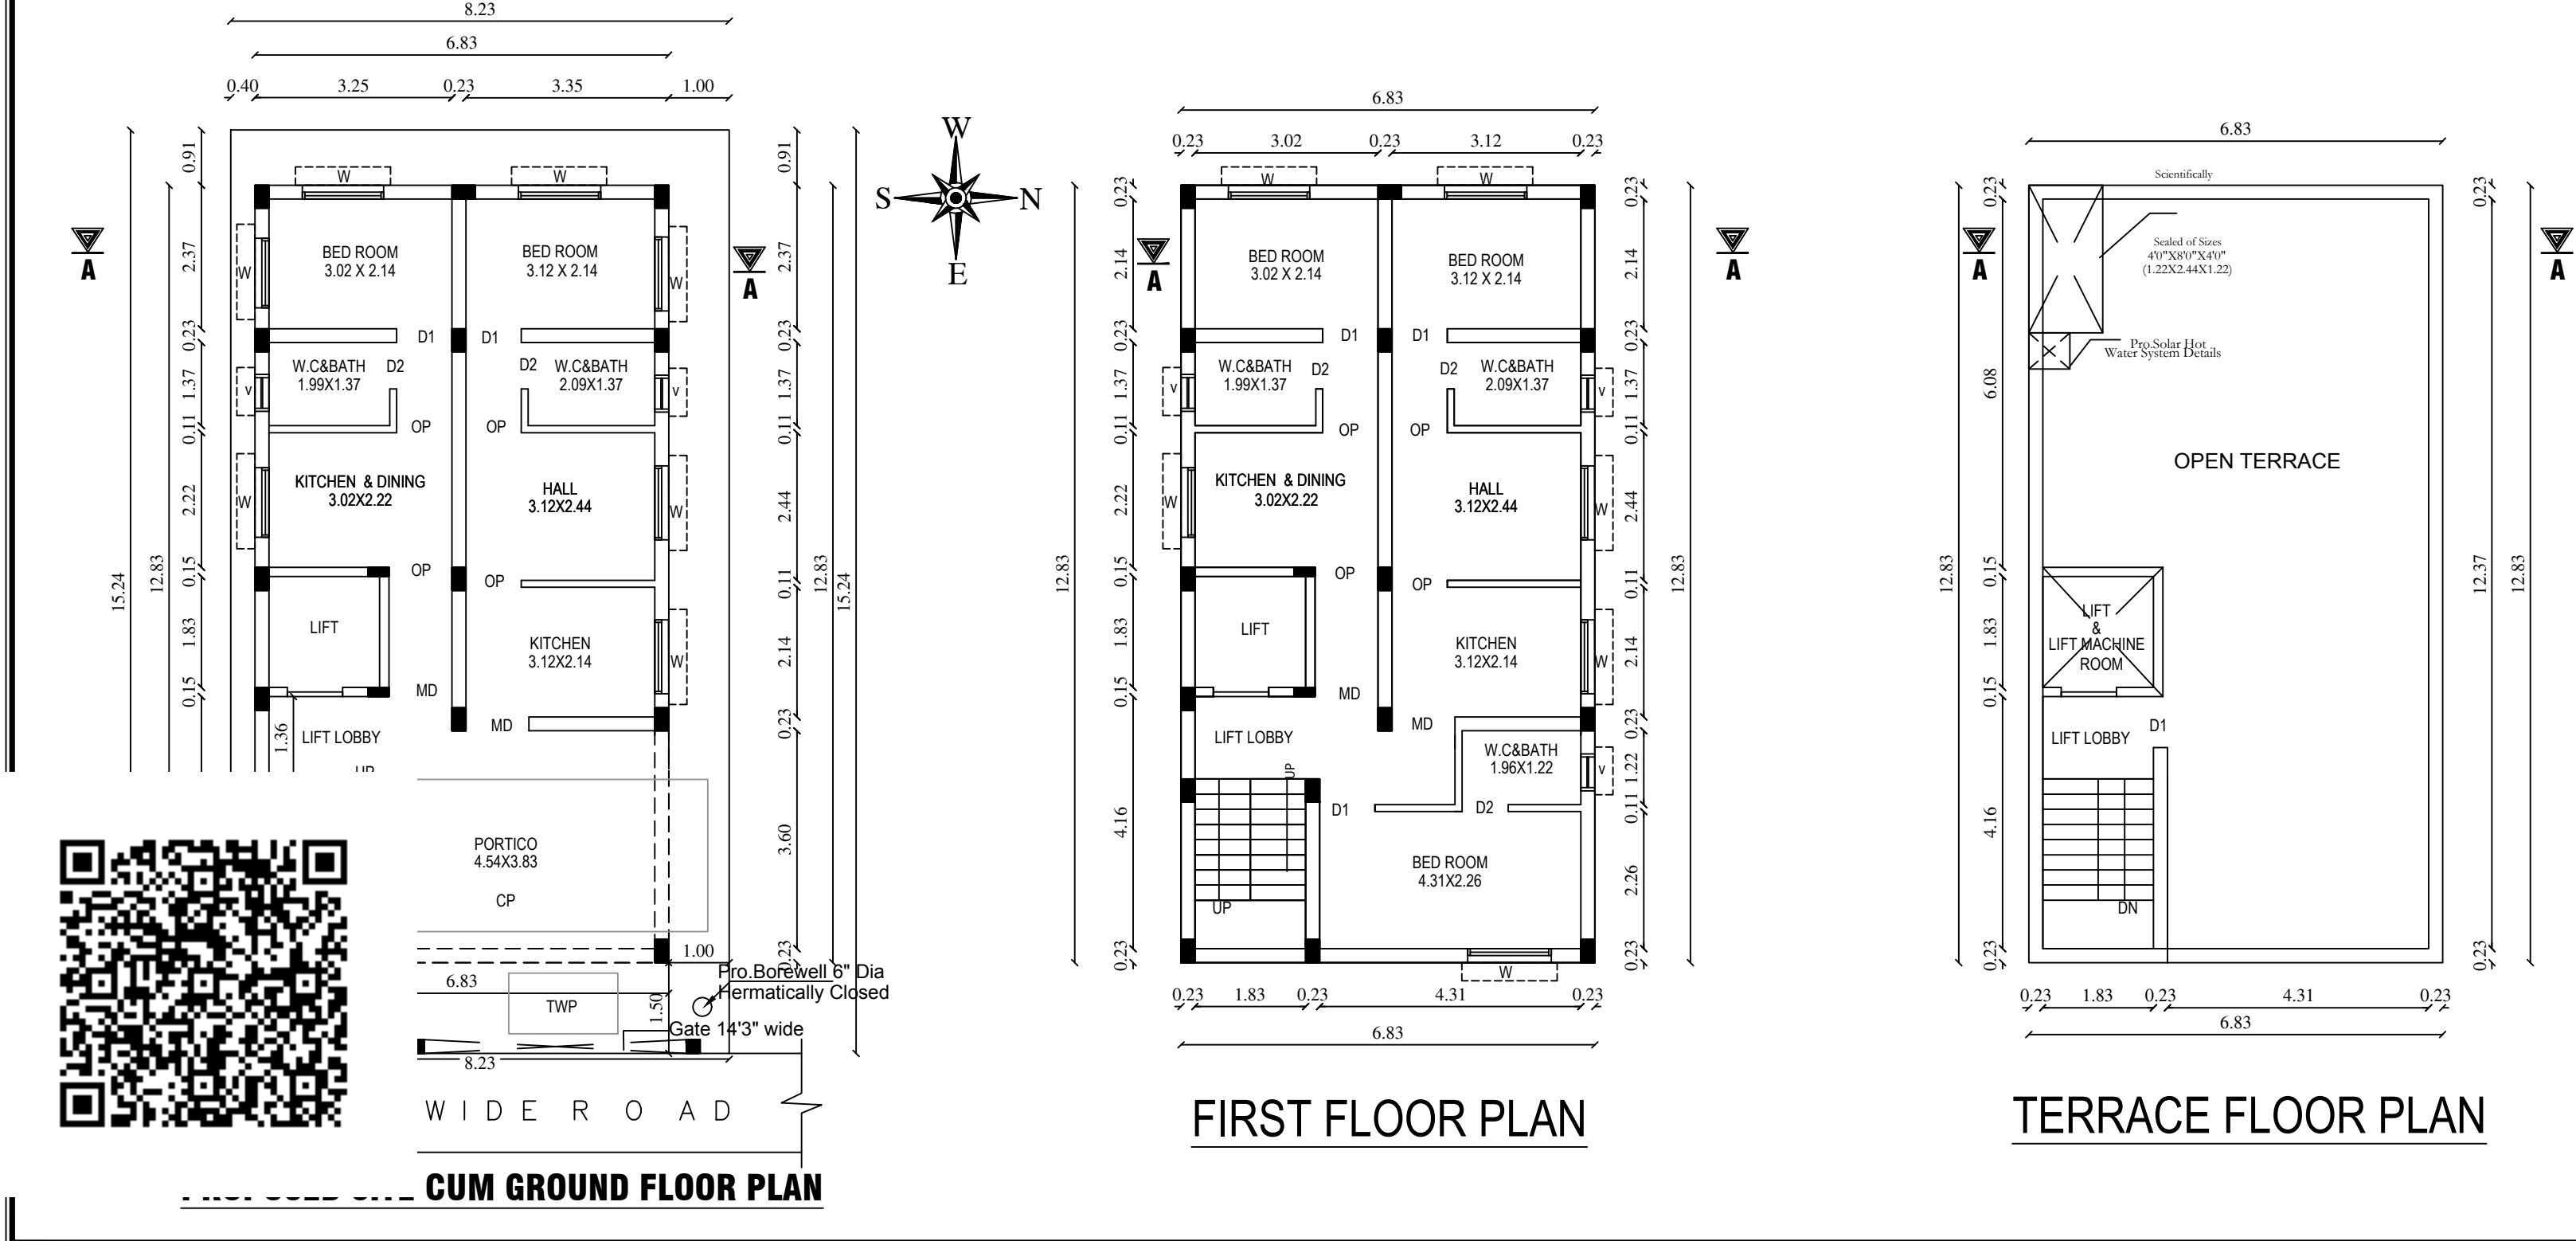


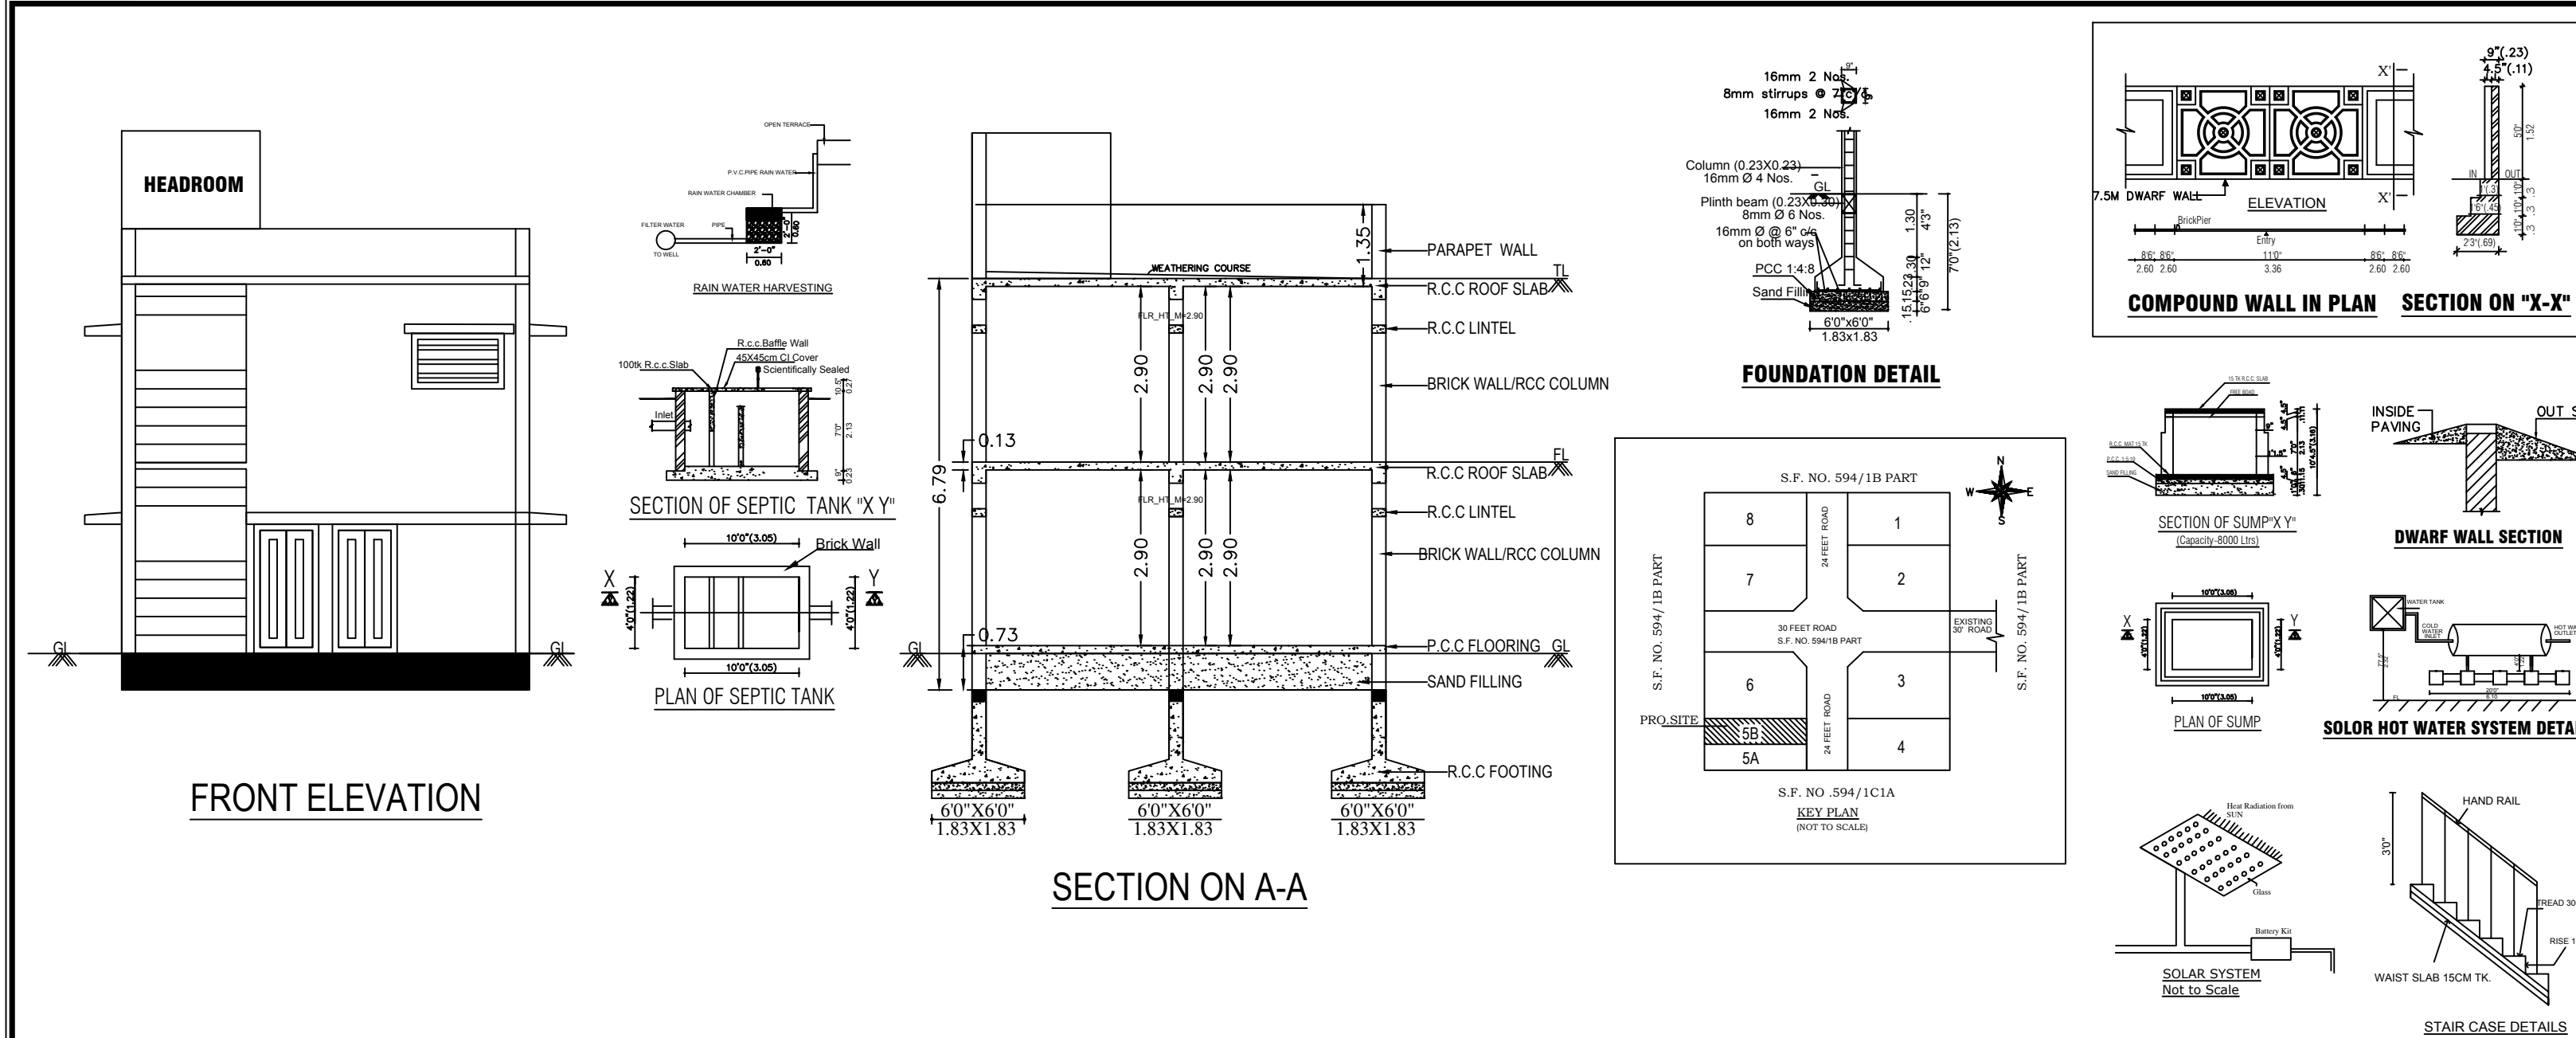

SCHEDULE OF JOINERY			
TYPE	DESCRIPTION	SIZE	
		Feet & Inches	Millimeter
MD	MAIN DOOR	3'3"X7'0"	1000X2130
D1	DOOR	3'0"X7'0"	910X2130
D2	DOOR	2'6"X7'0"	760X2130
W	WINDOW	5'0"X4'6"	1520X1370
V	VENTILATOR	3'0"X2'0"	910X600
AREA DETAILS			
PLOT NUMBER	S.F.NO	AREA (SQ.M)	AREA (SQ.FT)
5B PART	OLD SURVEY NO.594/1B PART	125.43	1350.00
	NEW SURVEY NO.594/1B2A		
AREA STATEMENT			
DESCRIPTION	FSI AREA (SQ.M)	NON FSI AREA (SQ.M)	TOTAL BUILD UP AREA (SQ.M)
GROUND FLOOR	70.25	17.38	87.63
FIRST FLOOR	87.63	-	87.63
HEAD ROOM	-	05.76	05.76
LIFT ROOM	-	03.34	03.34
	-		
TOTAL BUILD UP AREA (FSI)		157.88	
TOTAL BUILD UP AREA (NON FSI)		26.48	
TOTAL BUILD UP AREA		184.36	
PLOT COVERAGE		:- 74.81%	
F.S.I		:- 1.496	
PLAN SHOWING THE PROPOSED CONSTRUCTION OF RESIDENTIAL BUILDING AT PLOT NO.5B PART,"CHOLA AKSHAYAM GRAND PHASE - I " ,COMPRISED IN OLD S.NO.594/1B PART,AS PER PATTA NO.4504,NEW S.NO.594/1B2A,OF PADUR VILLAGE,THIRUPORUR PANCHAYAT UNION ,THIRUPORUR TALUK , CHENGALPATTU DISTRICT.			
LEGEND			
PROPOSED		BOUNDRY ROAD	
SHEET TITLE			DWG NO.
SITE CUM STILT FLOOR,TYPICAL FLOOR PLAN, TERRACE FLOOR PLAN,SECTION, ELEVATION, KEY PLAN, COLUMN DETAILS, PERCOLATION PIT, SOLAR HOT WATER DETAIL & COMPOUND WALL DETAILS.			PAP-12
			A2
SCALE	DRAWN BY	JOB NO	CHECKED BY
1"=8'0"(1:100)	M.P	240208	S.R
OWNER			
REGISTERED ENGINEER			
 G. RAJESH,B.E., REGISTERED ENGINEER, RE/Gr-II/ 19/04/002 No: 7, C.N. Mahadevan Street, Chengalpet Dist - 603 001 Mobile: 9791 64 9972			