
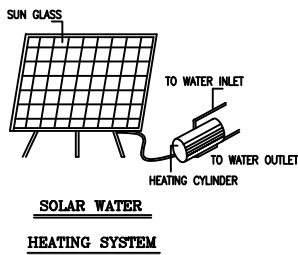
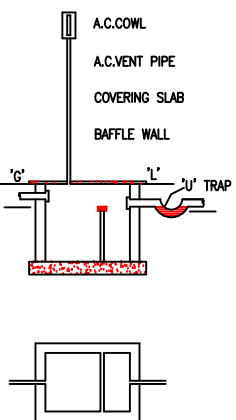
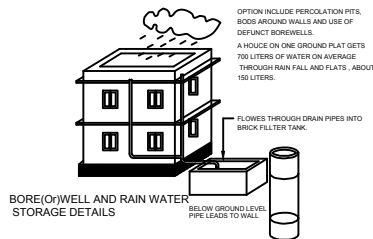
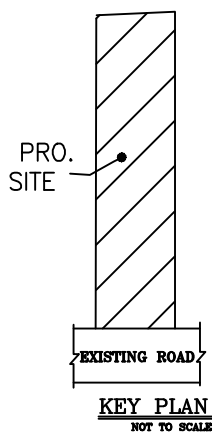
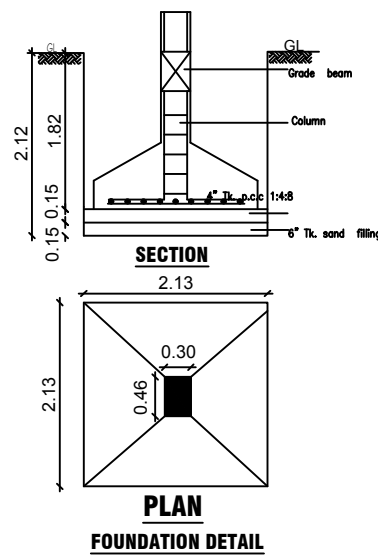
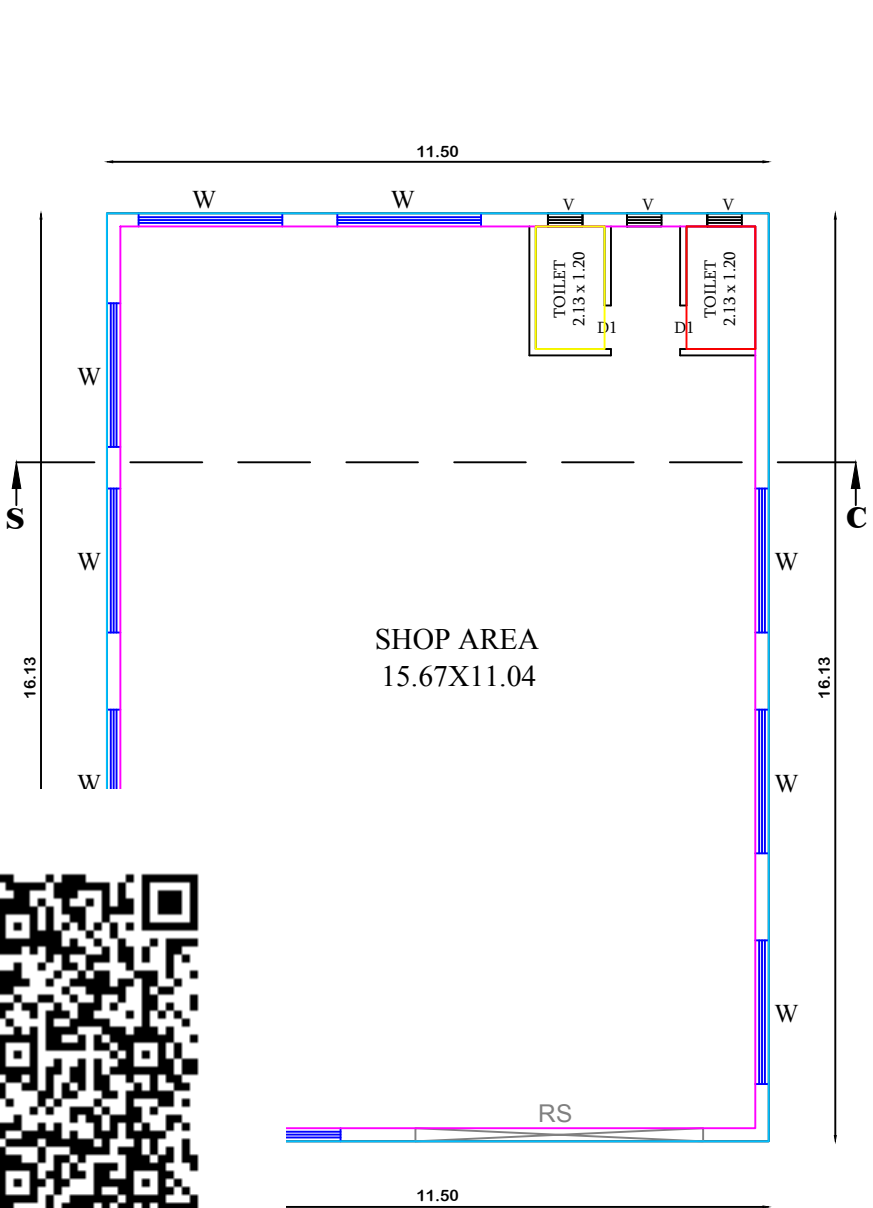


PLAN SHOWING THE PROPOSED CONSTRUCTION COMMERCIAL BUILDING, AT S.No.4/1(P),
MOSIVAKKAM VILLAGE & PANCHAYAT, THIRUKAZHUKUNDRAM PANCHAYAT UNION & TALUK,
CHENGALPATTU DISTRICT.

OWNER NAME:—Mrs.V.P.JAYANTHY.

SCALE 1:200

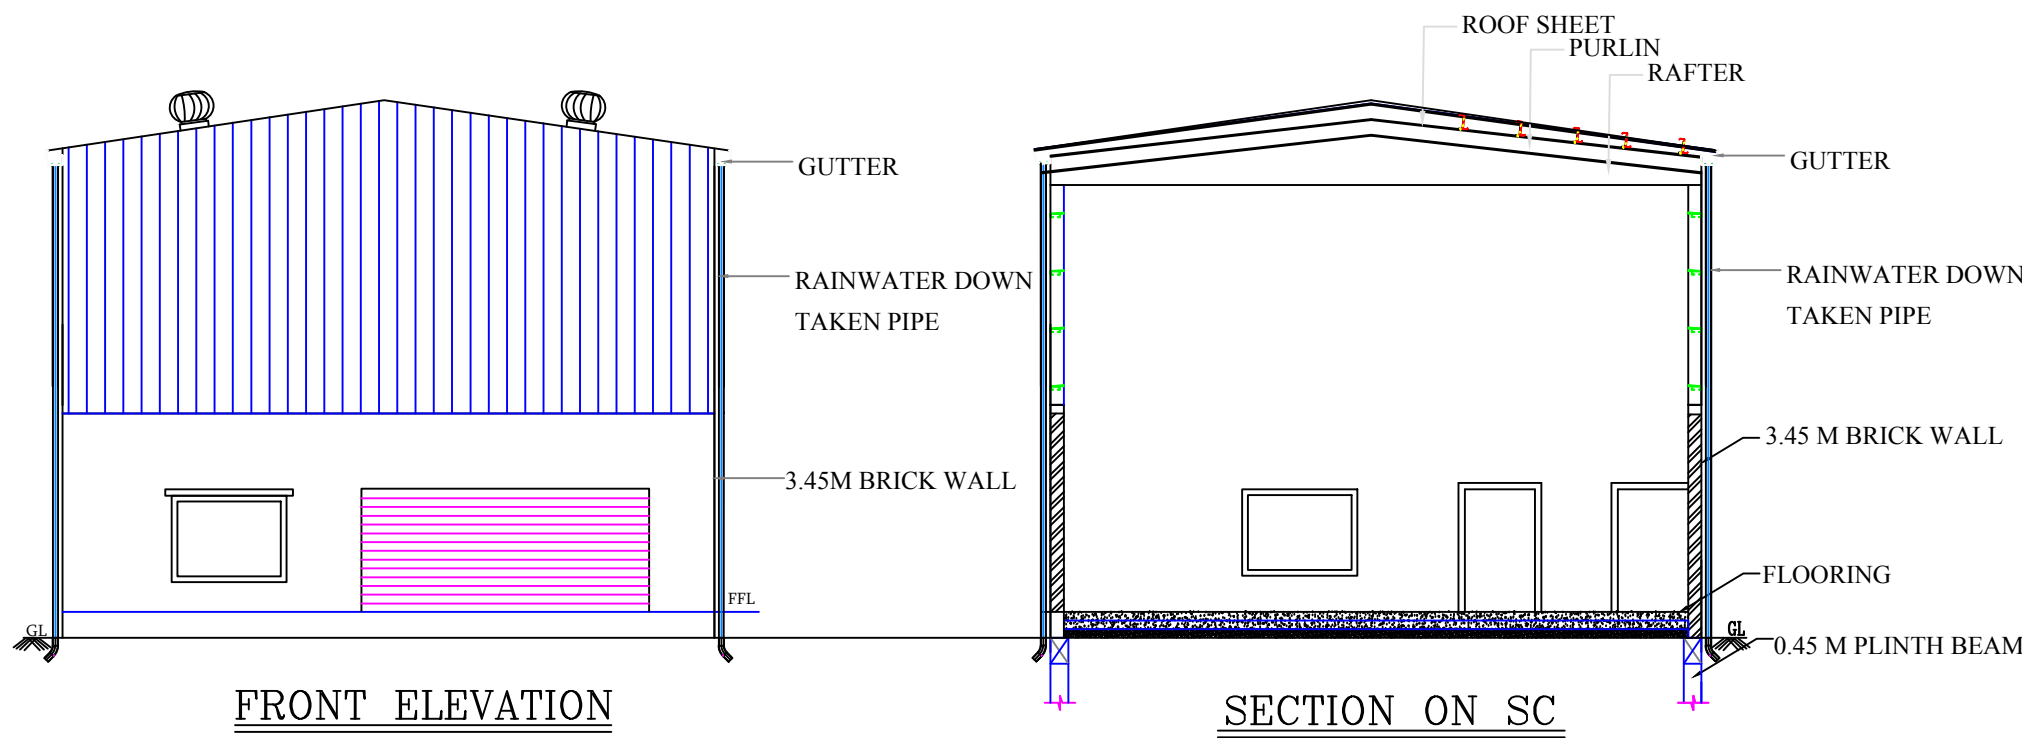


S.NO.4/9
117.60

99.38

118.61
S.NO.4/1 PART

S.NO.4/3
22.14

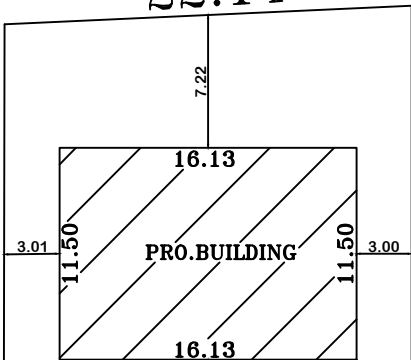

EXISTING ROAD

SITE PLAN

SCALE 1:200

OFFICE USE

SCHEDULE OF JOINERY COLOUR INDEX

M.D MAIN DOOR	3'6" X 7'0"	PLOT BOUNDARY	
D1 DOOR	3'0" X 7'0"	PRO. BUILDING	
D2 DOOR	2'6" X 7'0"	ROAD	
W WINDOW	4'6" X 4'0"		
W1 WINDOW	3'0" X 4'0"		
V VENTILATOR	3'0" X 2'0"		

AREA STATEMENT

	Sq.ft.	Sq.mt.
PLOT AREA(AS PER DOCUMENT):	28243.00	2624.86
PRO. GROUND FLOOR AREA	: 1996.00	185.50
TOTAL AREA	: 1996.00	185.50
C O V E R A G E	: 7%	
F.S.I	: 0.07	
OPEN S P A C E AREA	: 26247.00	2439.31

OWNER NAME:—Mrs.V.P.JAYANTHY.

VP Jayanthi

OWNER SIGNATURE

Er. M. NARENDIRAN, B.E.,
Reg. No : 018 / LS / 2021 / 00002
Registered Engineer Grade - II (RE),
NAREN CONSTRUCTIONS
(Licensed Surveyor, Consulting Engineer)
No : 42, Pillaiyar Koil Street, Chengalpattu-603 002
Cell : 8056600443 / 8925292179

REGISTERED ENGINEER

NAREN CONSTRUCTIONS

Er.M.NARENDIRAN
CONSULTING ENGINEER, LICENSED SURVEYOR
D.No.42,PILLAIYAR KOIL STREET
(ANUMANTHAPUTHERI) Cell:8056600443, 8925292179
CHENGALPATTU - 603 002.