

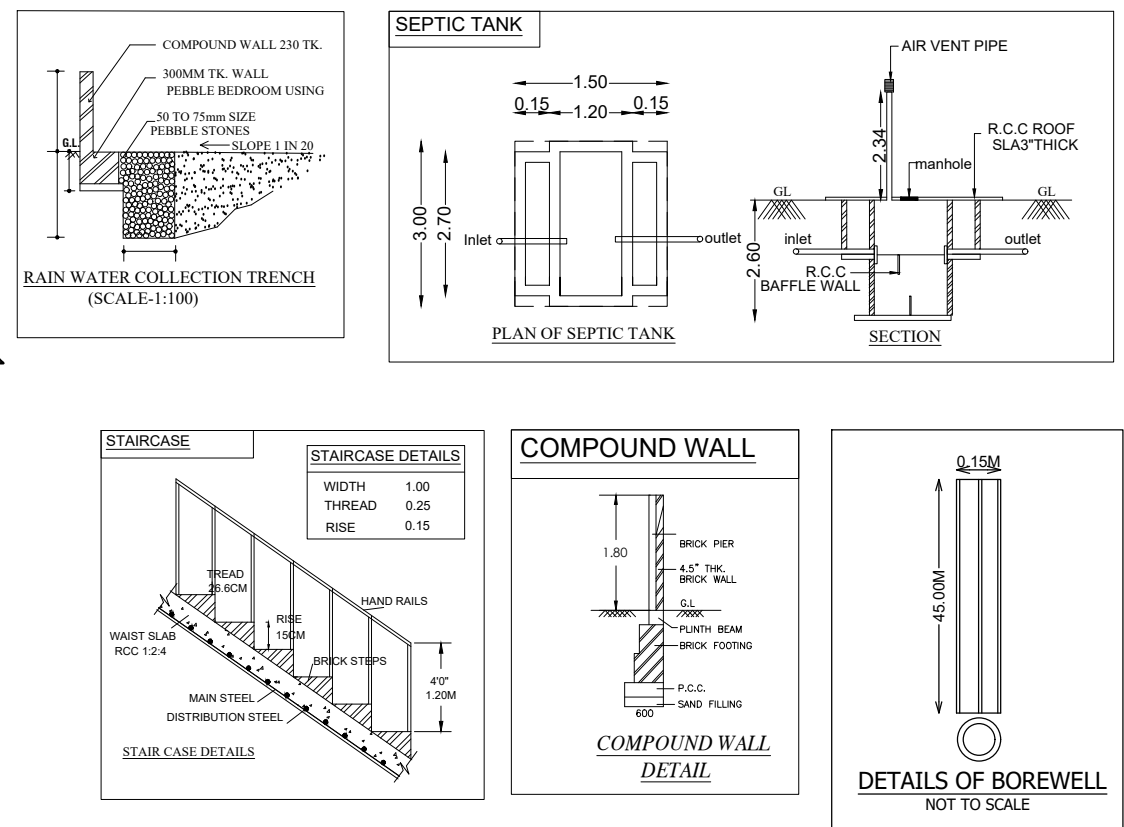
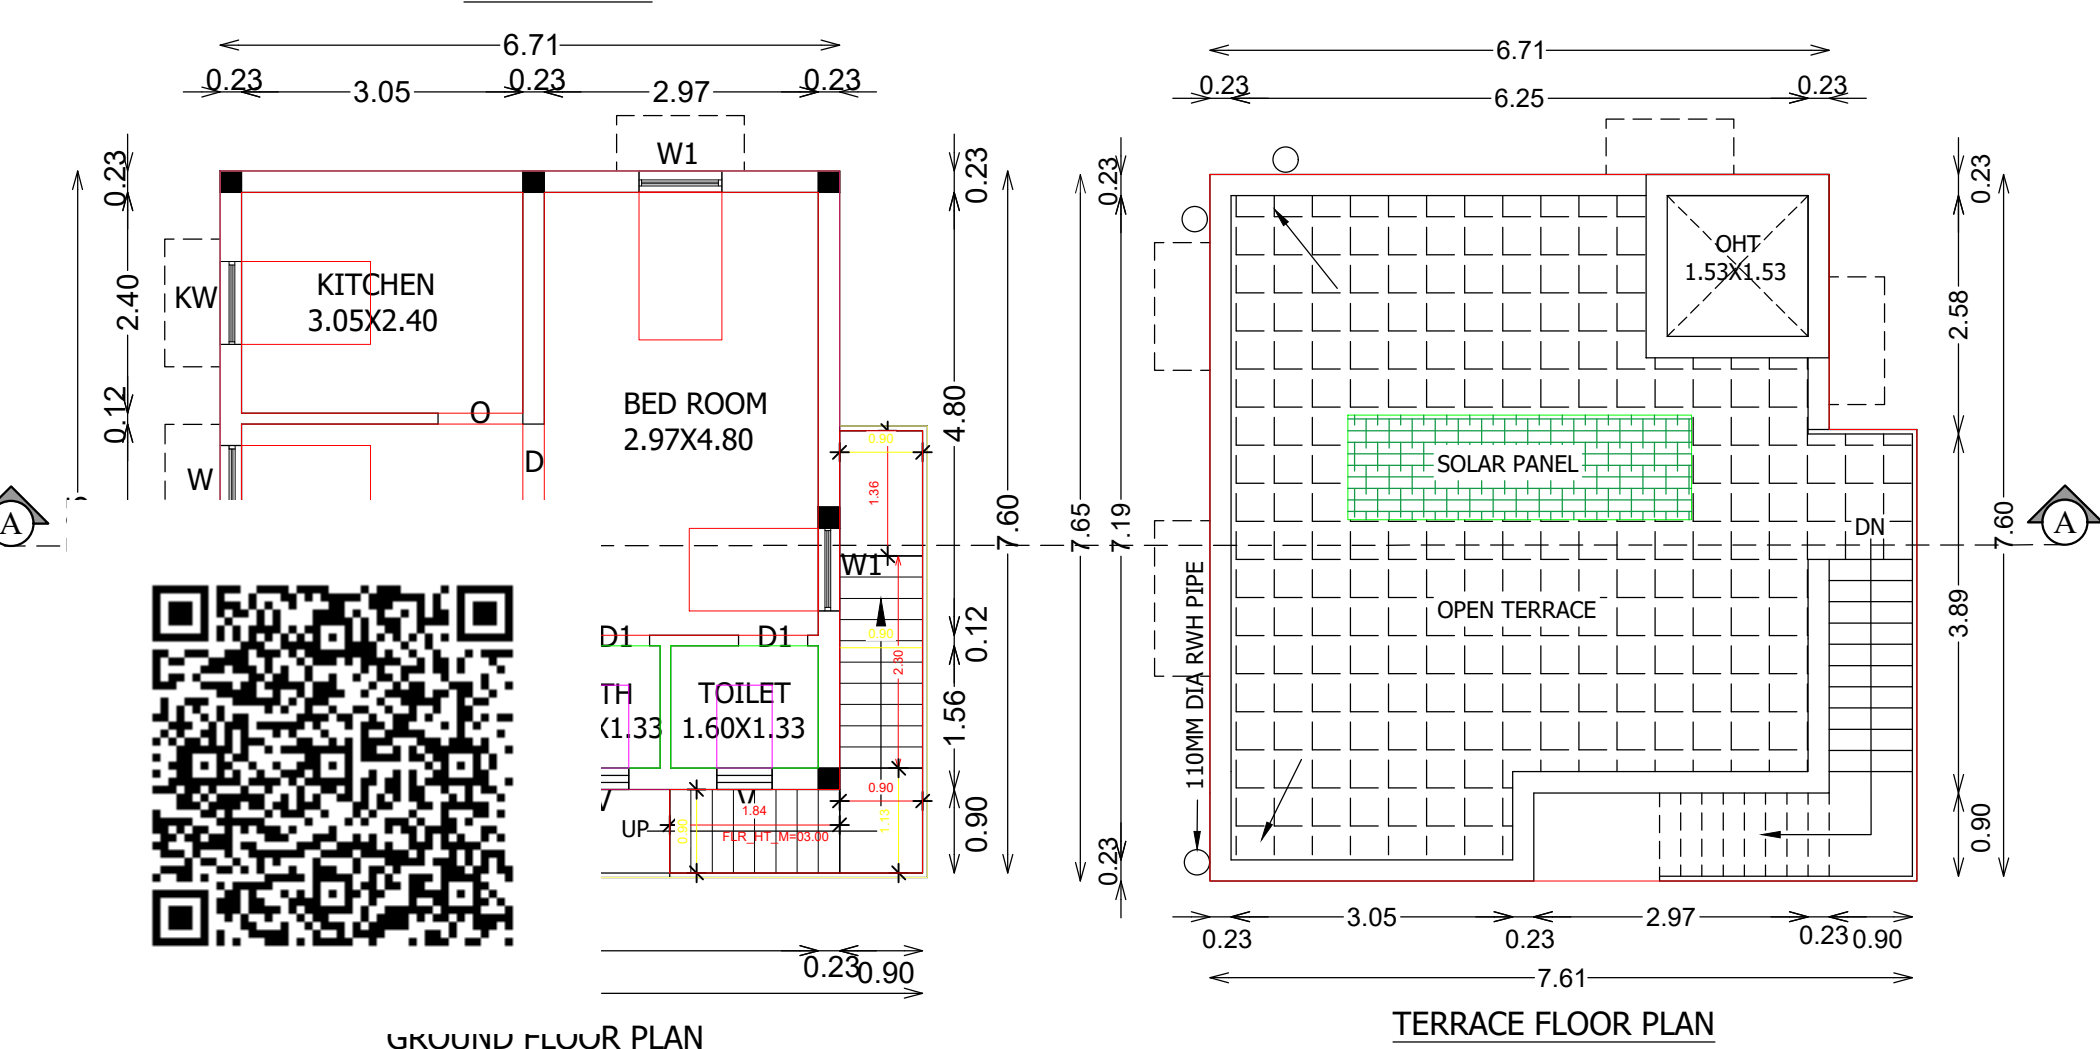
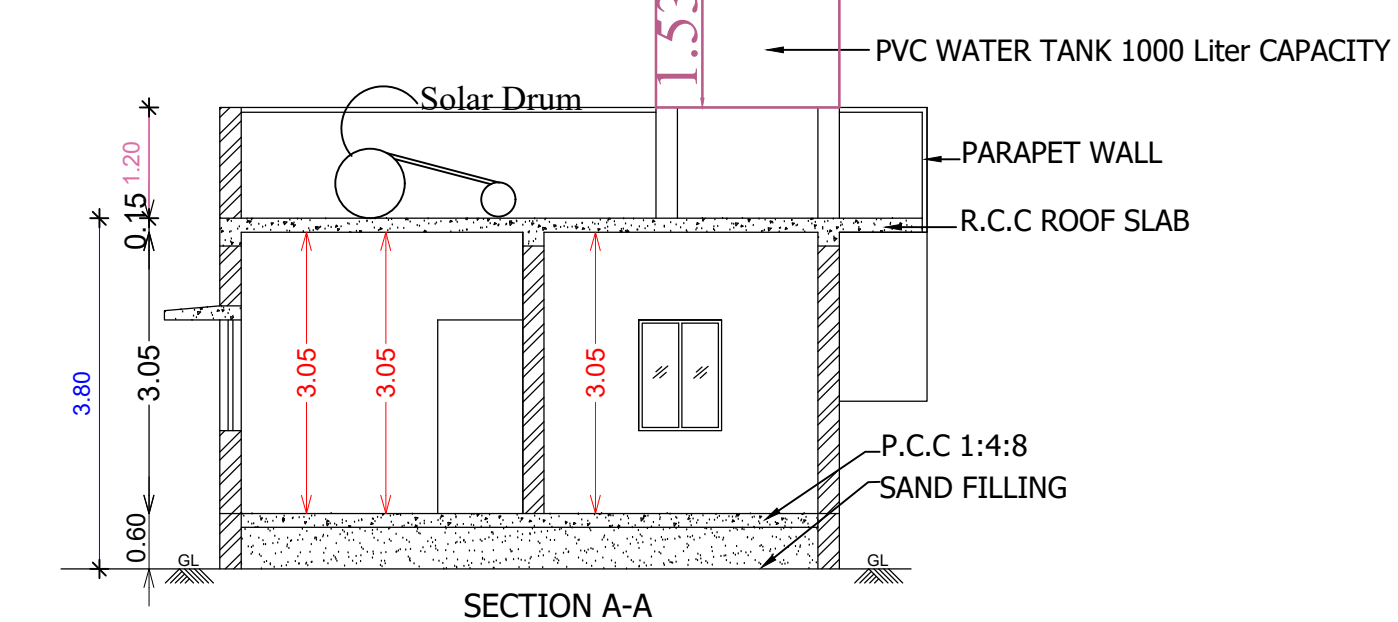


PLAN SHOWING THE PROPOSED R.C.C CONSTRUCTION OF GROUND FLOOR SPECIAL RESIDENTIAL BUILDING FOR AGRICULTURE AREA IN SURVEY NO.249/1A, PATTA NO.1164 OF VILLAGE NO.34,KAYAPAKKAM VILLAGE & PANCHAYAT, CHITHAMUR PANCHAYAT UNION, CHEYYUR TALUK, CHENGALPATTU DISTRICT.

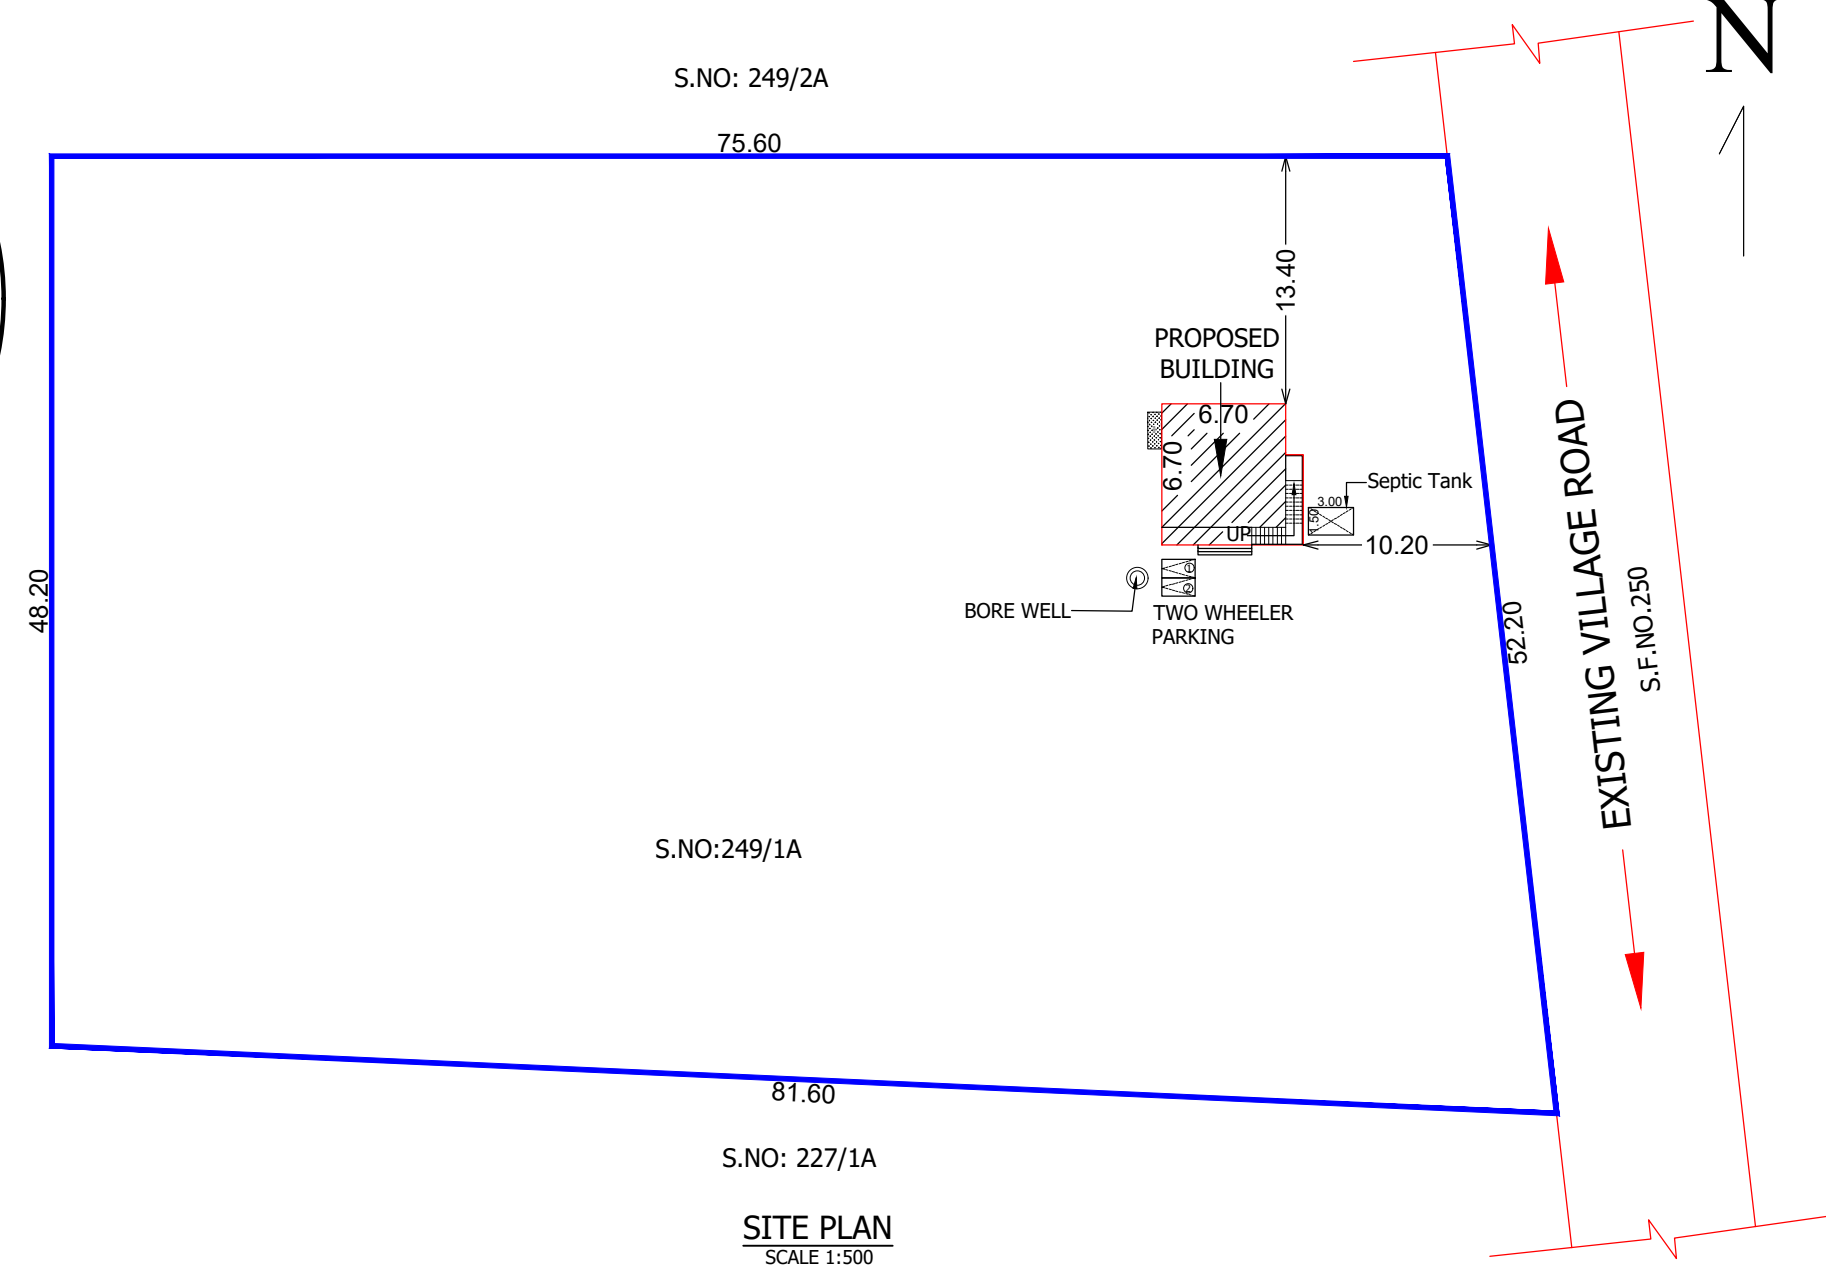

OFFICE USE:-

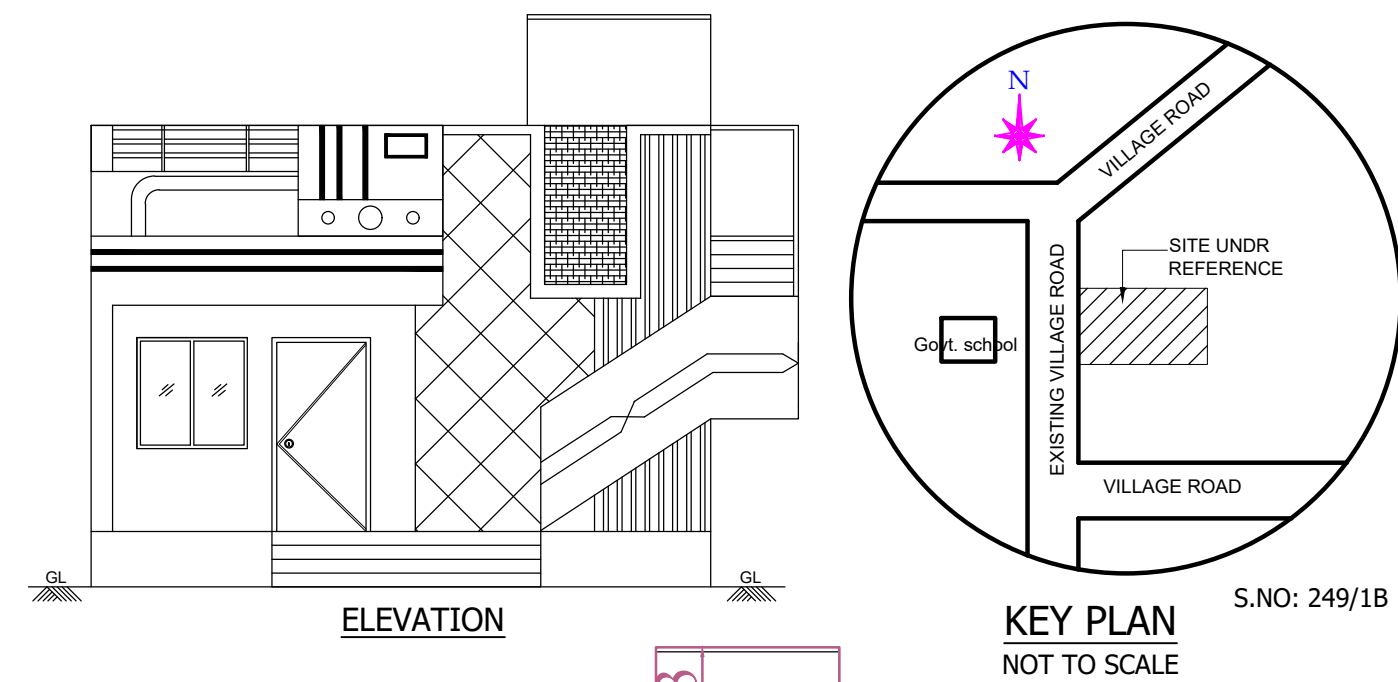

SCALE: SITE PLAN : 1:200 & FLOOR PLAN 1: 100

TITLE :  
GROUND FLOOR PLAN, SECTION, ELEVATION, SITE PLAN & KEY PLAN.

AREA STATEMENT

TOTAL PLOT AREA AS PER DOCUMENT : 3900.00 Sq.m (Or) 41979.60 Sq.ft  
TOTAL PLOT AREA AS PER PATTA : 3900.00 Sq.m (Or) 41979.60 Sq.ft

| BUILDING NAME              | FLOOR NAME   | FLOOR AREA (Sq.m) | FLOOR AREA (Sq.ft) | BUILDING HEIGHT (m) |
|----------------------------|--------------|-------------------|--------------------|---------------------|
| R.C.C RESIDENTIAL BUILDING | GROUND FLOOR | 56.01             | 602.00             | 3.80                |
| TOTAL BUILDUP AREA =       |              | 56.01             | 602.00             |                     |

F.S.I :  $\frac{\text{TOTAL FSI AREA}}{\text{PLOT AREA}} = \frac{56.01}{3900.00} = 0.014$

JOINERY DETAILS

| TYPES | DESCRIPTION | SIZE        |
|-------|-------------|-------------|
| MD    | MAIN DOOR   | 1.07 X 2.10 |
| D     | DOOR        | 0.90 X 2.10 |
| D1    | DOOR -1     | 0.75 X 2.10 |
| W     | WINDOW      | 1.20 X 1.20 |
| W1    | WINDOW      | 0.90 X 1.20 |
| V     | VENTILATOR  | 0.60 X 0.60 |

PARKING DETAILS:-

| PARKING             | REQUIRED | PROVIDED |
|---------------------|----------|----------|
| CAR PARKING         | 0 Nos    | 0 Nos    |
| TWO WHEELER PARKING | 1 Nos    | 2 Nos    |

APPLICANT:

(Mr.S.RAJESH S/O SRINIVASAN)

(S.Rajesh)

OWNER SIGNATURE

R. SATHISHKUMAR, 11th, (CIVIL) & Co.,  
Licensed Surveyor & Registered Engineer Grade-1 (RE)  
Reg.No CG/DIST/RE/Gr-1/2021/07/004  
No.2, Kottai Nagar, Achappattam Post,  
Madanahangam Taluk, Chengalpattu Dist - 603 301  
Cell: 9444 91 2210 e-mail: sathishkumar.nec@yahoo.com

REGISTERED ENGINEER (SEAL/SIGN)

SHEET NO - 01/01