




PLAN SHOWING THE PROPOSED CONSTRUCTION OF RESIDENTIAL BUILDING IN
S.NO.1783/Part, NEW S.NO.2713/7, PALUR MADURA REDDIPALAYAM(B BLOCK) VILLAGE,
REDDIPALAYAM PANCHAYAT, KATTANKULATHUR PANCHAYAT UNION, CHENGALPATTU
TALUK, CHENGALPATTU DISTRICT.

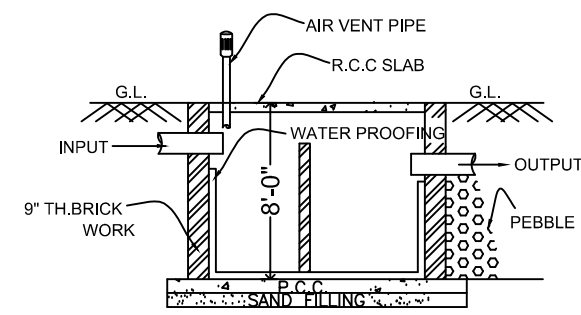


SECTION AT XX

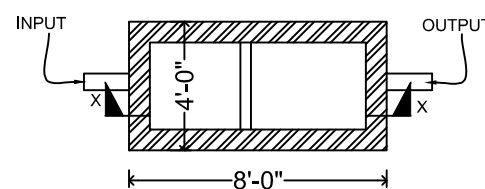


SEPTIC TANK PLAN

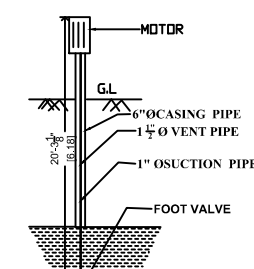

SEC. OF BOREWELL

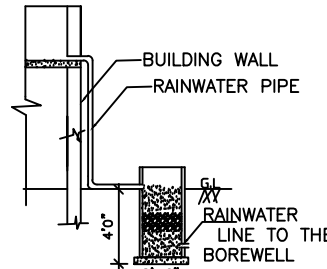

SEC. OF RAIN WATER HARVEST

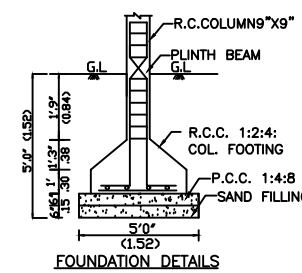


FOUNDATION DETAILS


PRO. SITE

PANCHAYAT ROAD


KEY PLAN [N.T.S.]

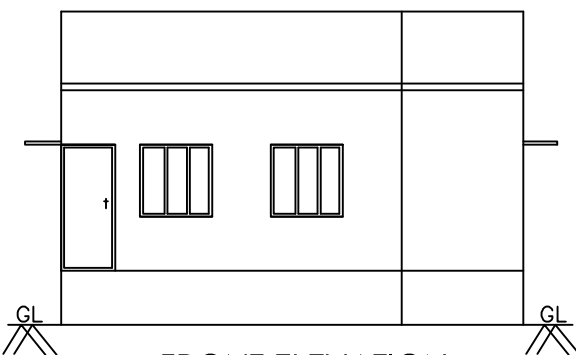


FRONT ELEVATION

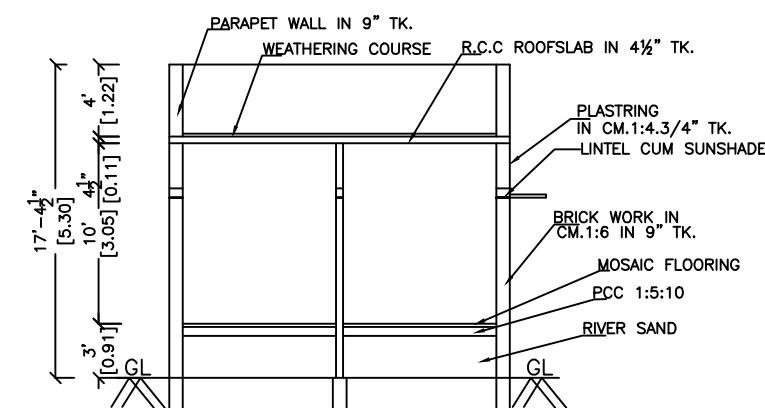


SECTION-'AB'

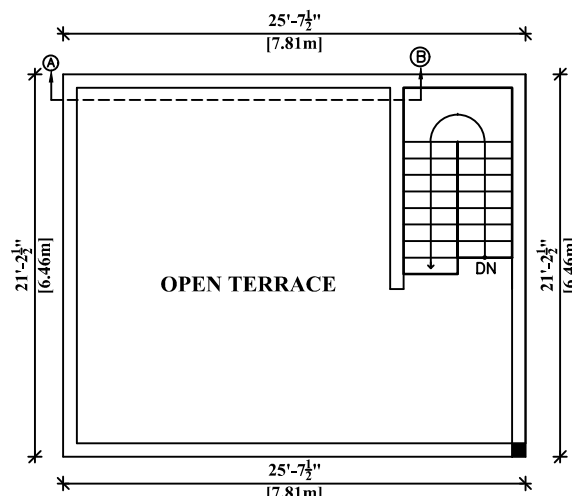


TERRACE FLOOR PLAN

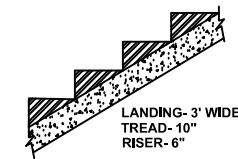


STAIR DETAIL

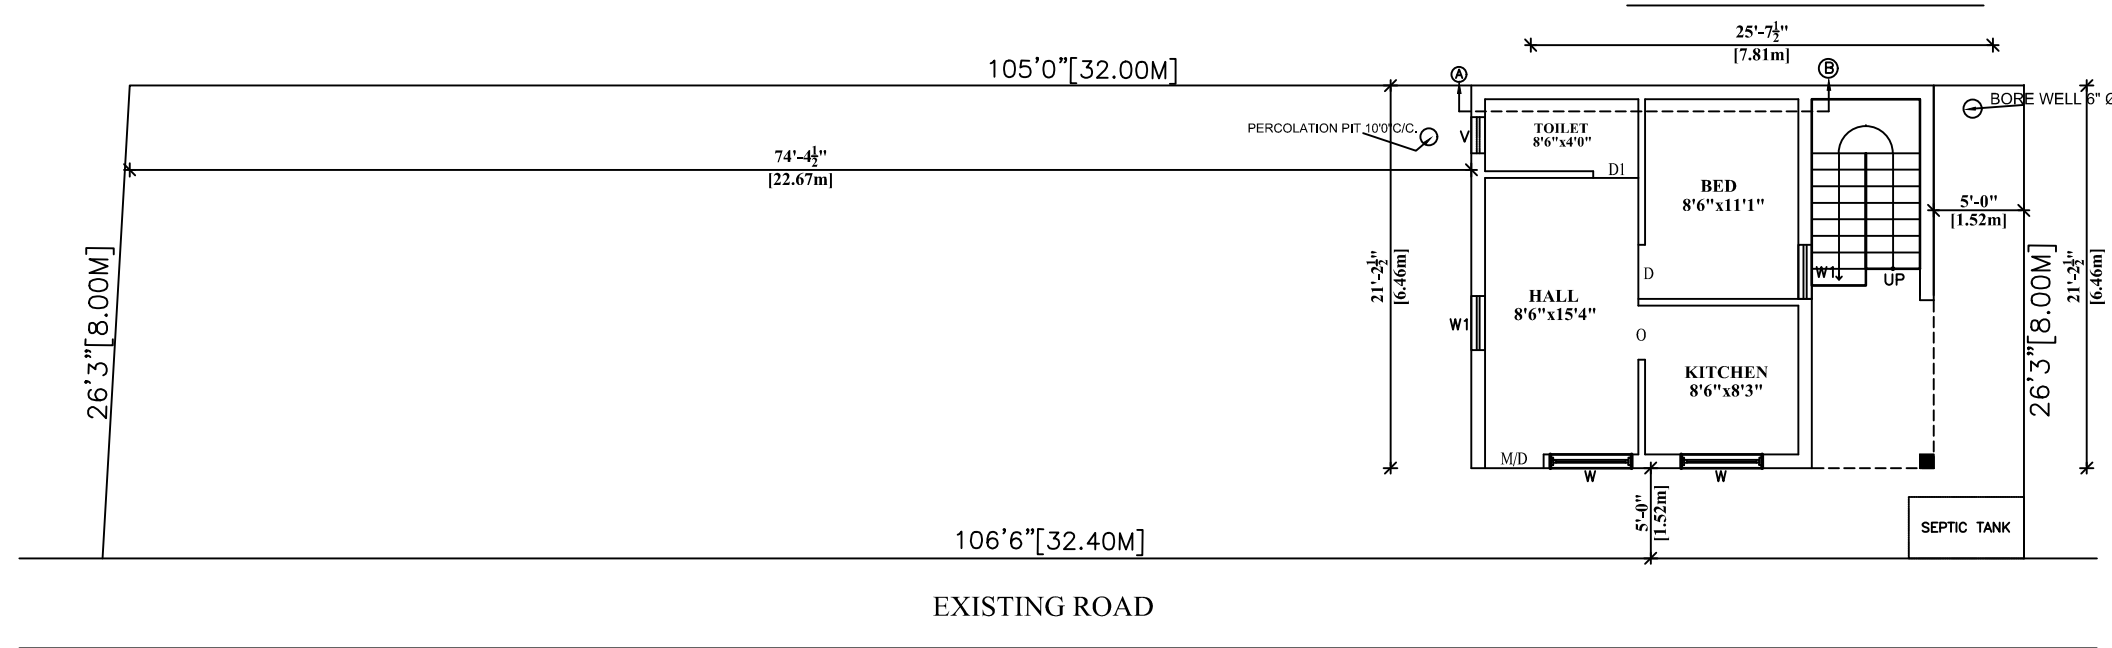

SITE CUM GROUND FLOOR PLAN

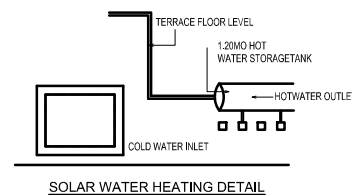

SOLAR WATER HEATING DETAIL

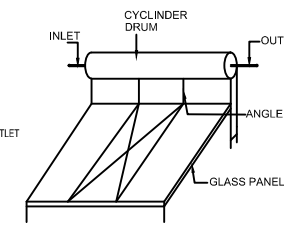

SOLAR ENERGY
(NOT TO SCALE)

AREA STATEMENT

	SQ.FT.	SQ.MT.
PLOT EXTENT	:2776.00	158.00
FIRST FLOOR AREA	: 400.00	37.17
TOTAL AREA	: 400.00	37.17
PLOT COVERAGE	: 14.40%	
F.S.I	: 0.14	

JOINERY DETAILS

M/D	MAIN DOOR	3'-3" x 7'-0"
D	DOOR	3'-0" x 7'-0"
D1	DOOR	2'-6" x 7'-0"
W	WINDOW	4'-0" x 4'-0"
W1	WINDOW	3'-0" x 4'-0"
V	VENTILATOR	4'-0" x 2'-0"
V1	VENTILATOR	2'-0" x 2'-0"

COLOUR INDEX

PROPOSED



ROAD



BOUNDRY




CONSULTANT

VALLALAR PLANNERS

NO.21/8 PILLAIYAR KOIL ST.,
THAILAVARAM,
KATTANGULATHUR POST
Email:vallalarplanners@gmail.com
CELL:9884416414,9150376270.

OWNER'S SIGNATURE

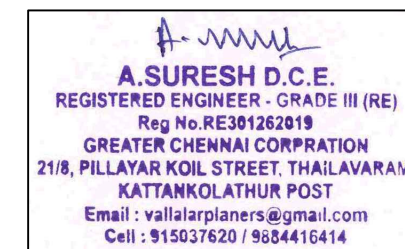

LICENSED SURVEYOR/REGISTERED ENGINEER

SCALE: 1"=8'-0" DRAWING NO:887

