



PLAN SHOWING THE PROPOSED CONSTRUCTION OF A STILT, FIRST, SECOND & THIRD FLOOR RESIDENTIAL BUILDING AT OLD S.NO: 642 /11A2 & 642 /12B, NEW S.NO: 642 /11A2B & 642 /12B2, PATTa NO.665, PADUR VILLAGE & PANCHAYAT, THIRUPORUR PANCHAYAT UNION & TALUK, CHENGALPATTU DISTRICT.


OWNER : LAKSHMANAKUMAR. SI.

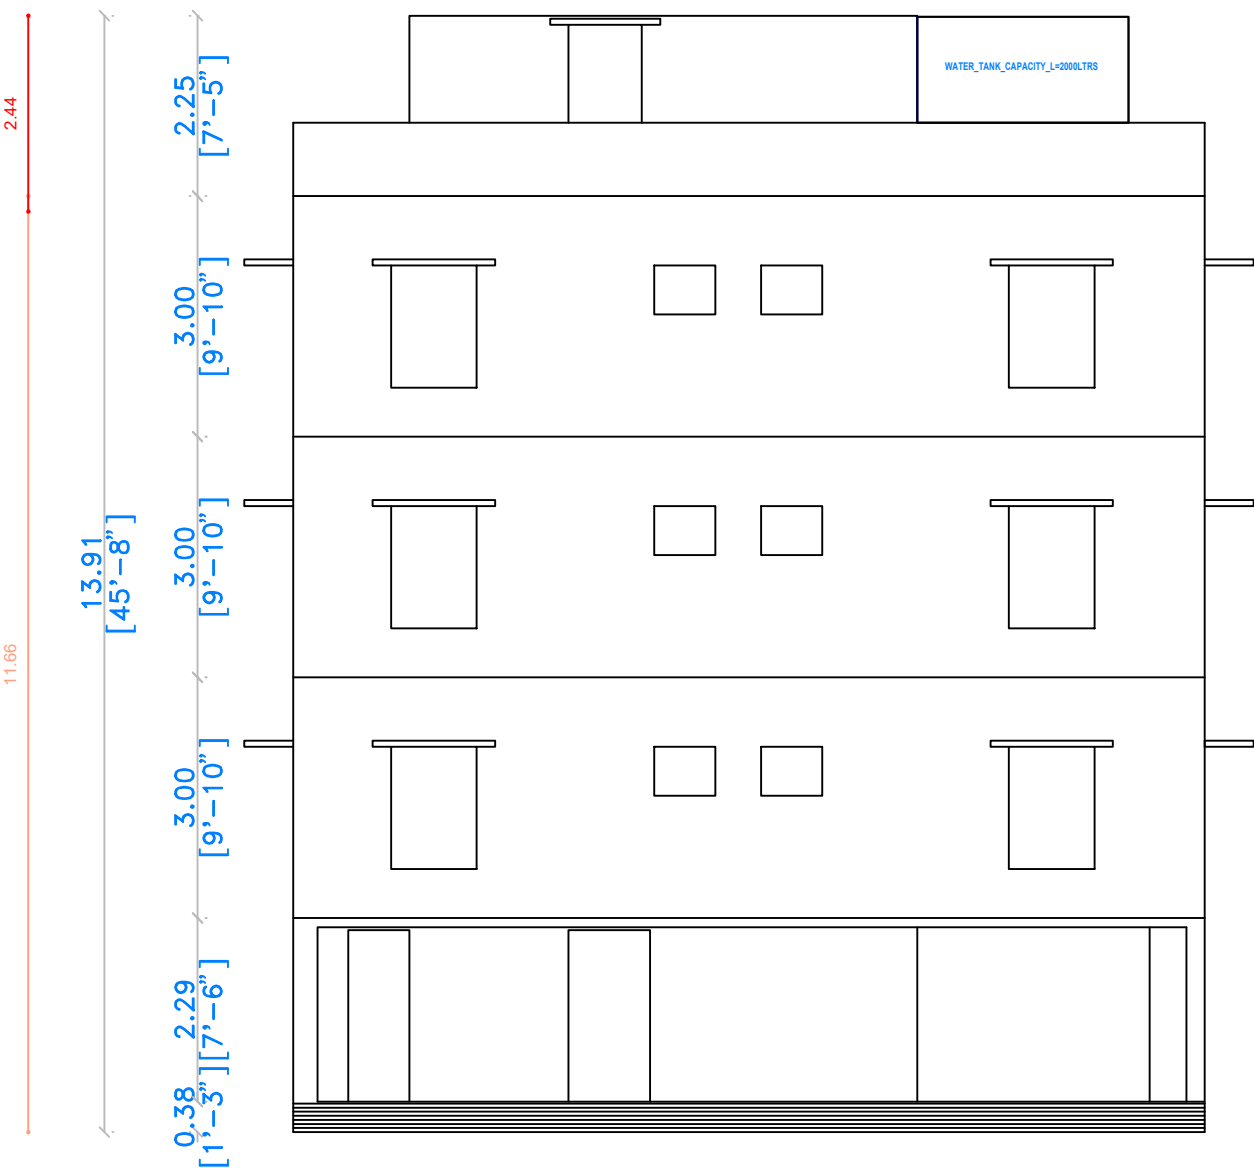

FRONT ELEVATION

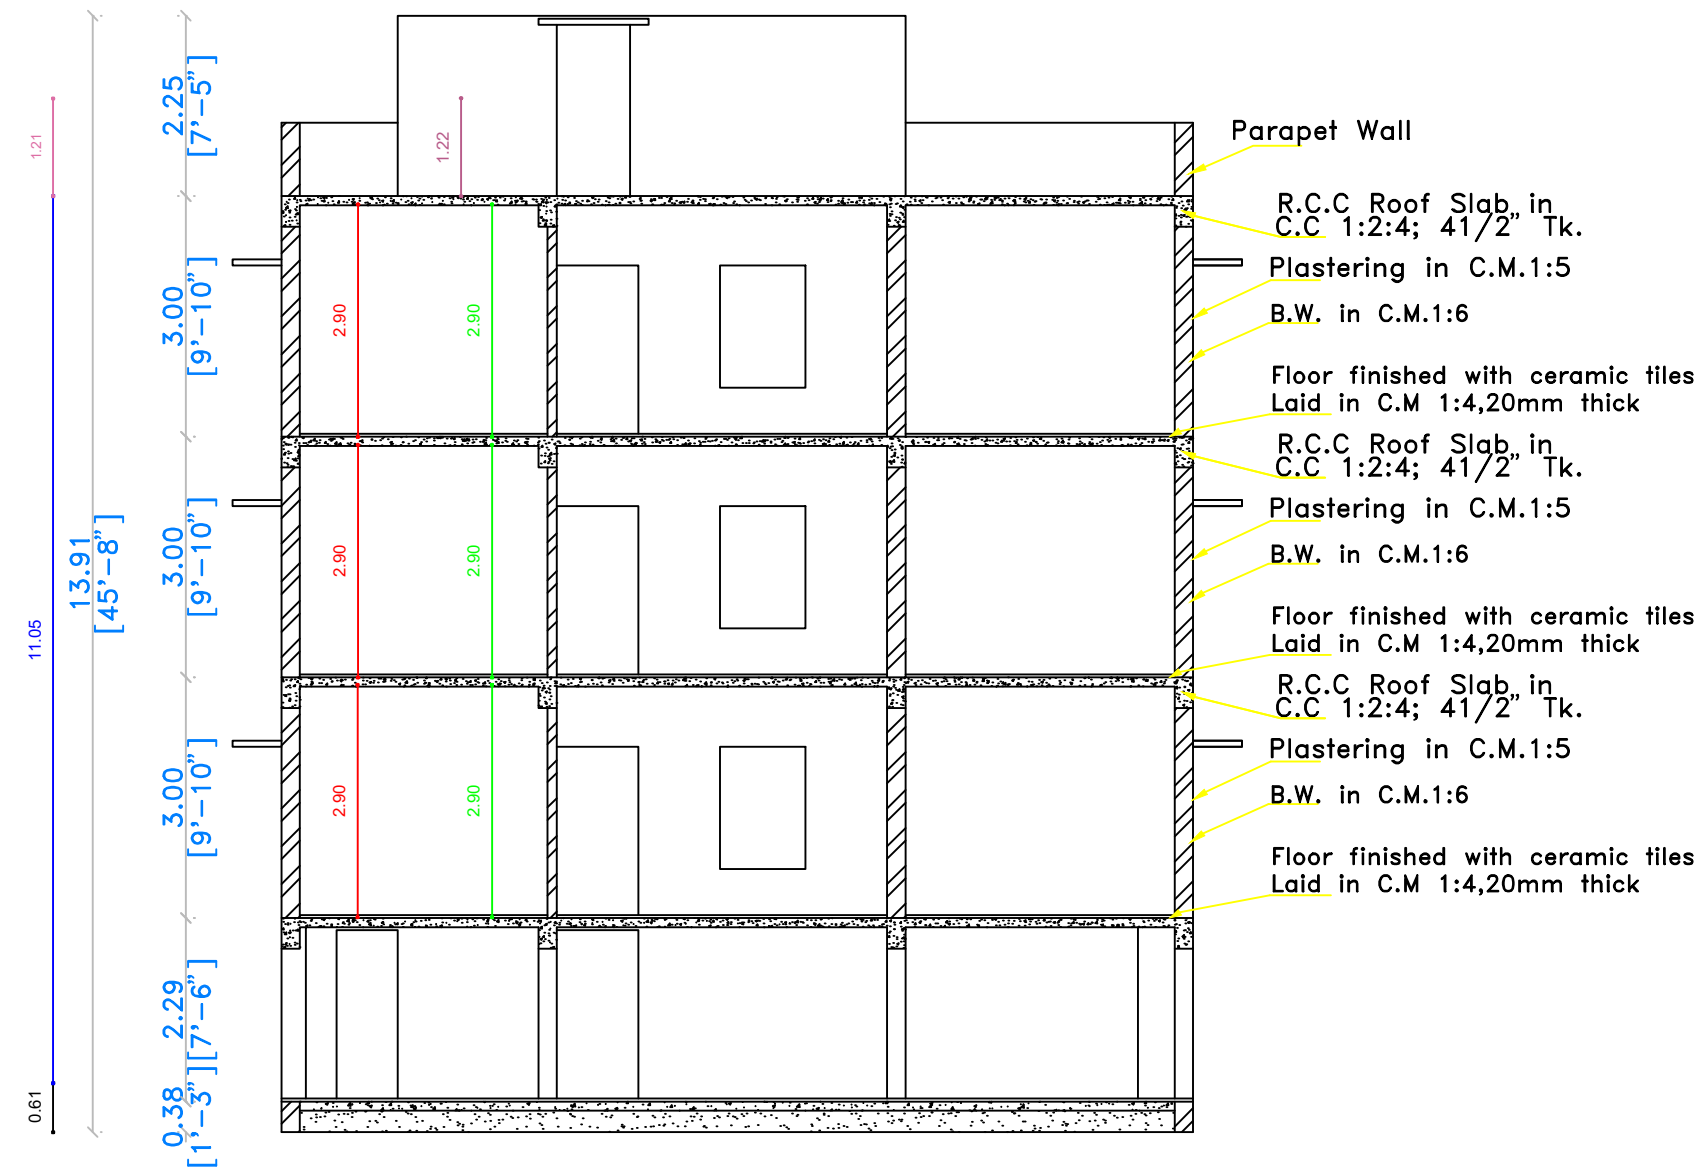


SECTION

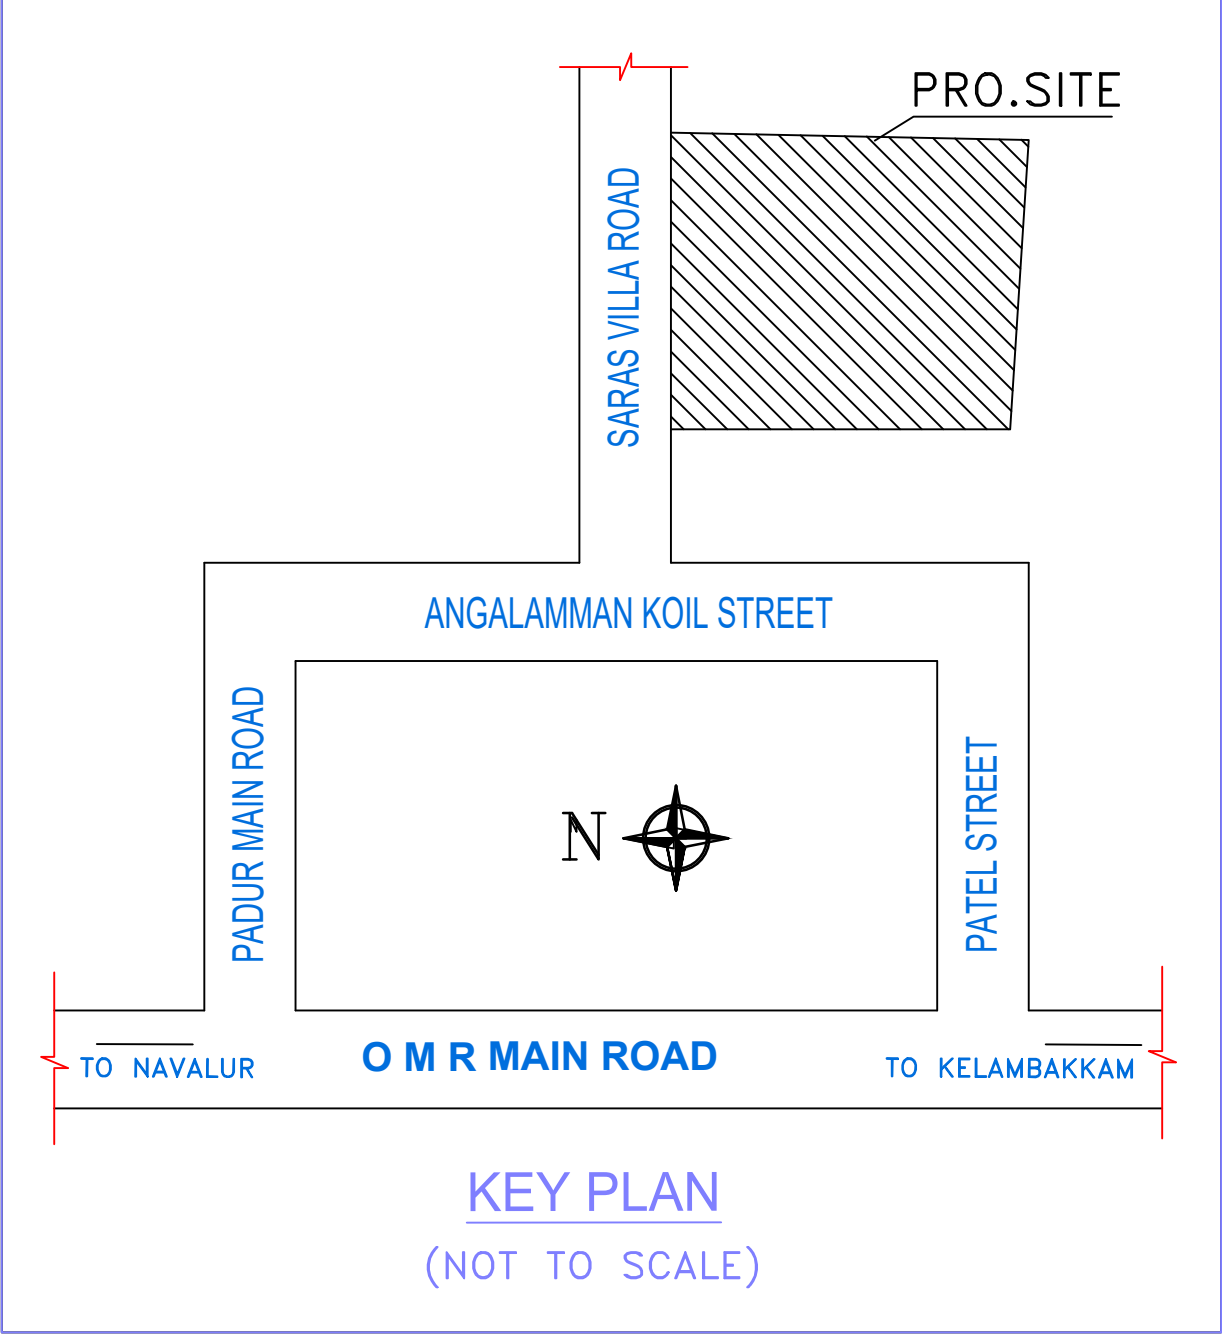

KEY PLAN
(NOT TO SCALE)




Mr. ELUMALAI LAND

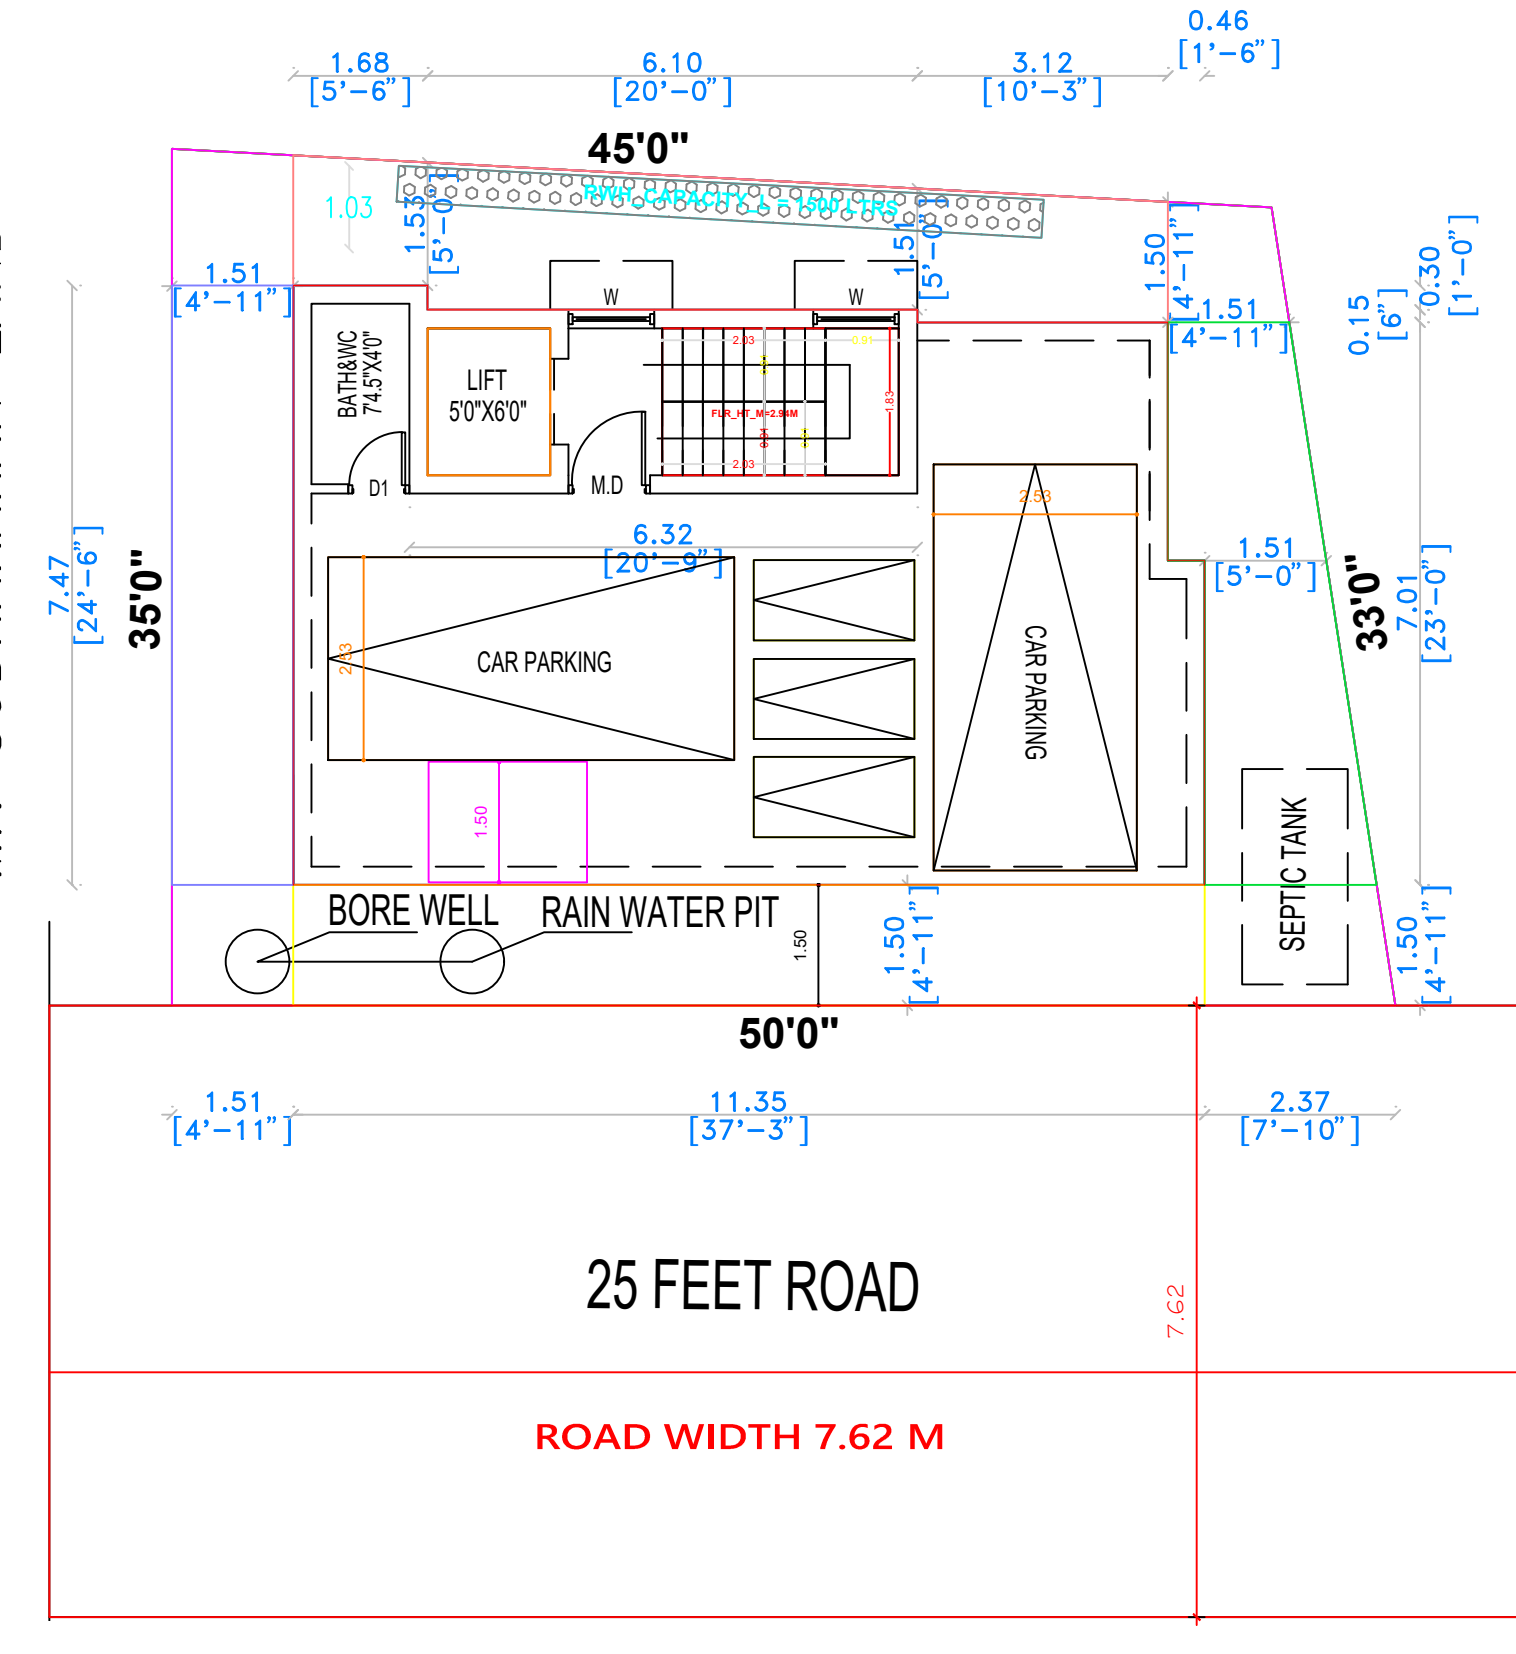


SITE CUM STILT FLOOR PLAN

Mr. IYAPPAN LAND

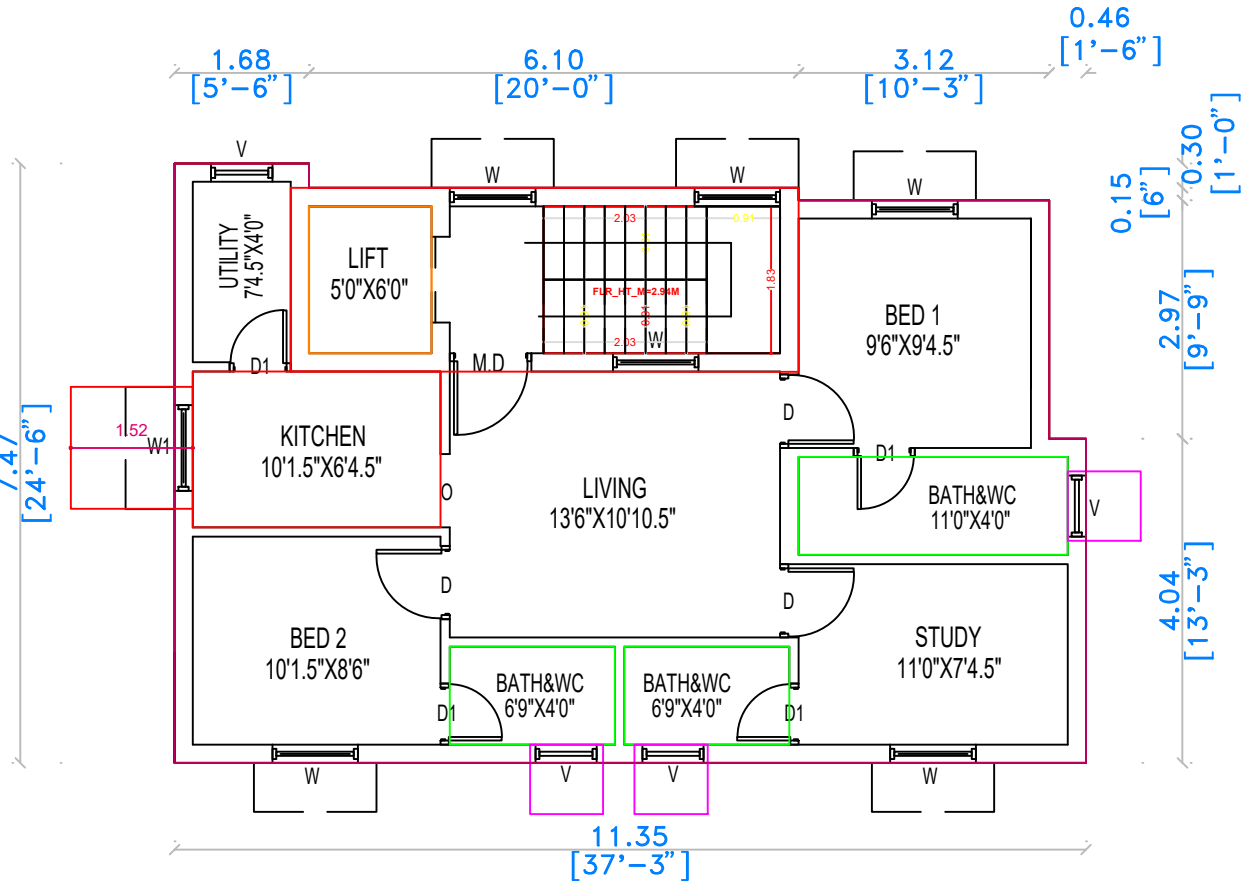


TYPICAL I, II & III-rd FLOOR PLAN


TYPICAL_FLOOR_PLAN=1,2,3

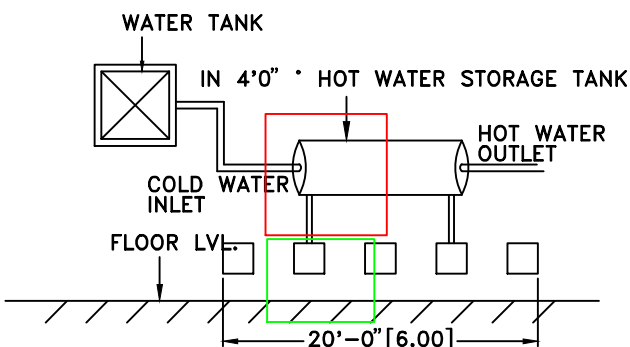


SOLAR HOT WATER SYSTEM DETAIL

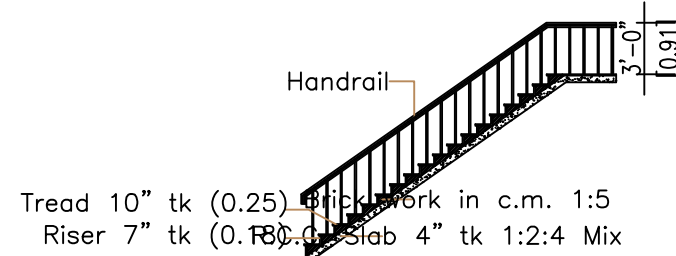

Staircase Details

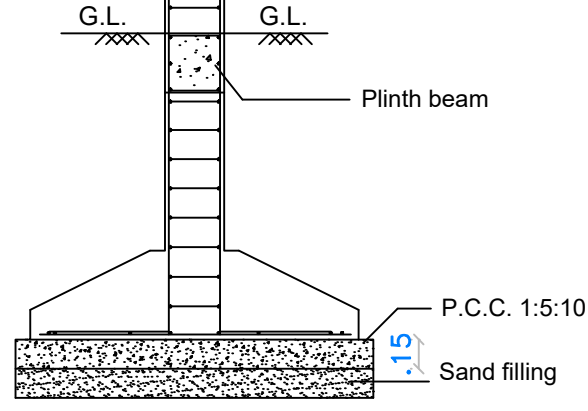


TYPICAL FOUNDATION DETAIL
Footing Detail

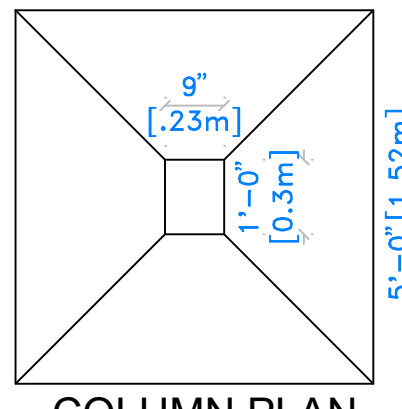


COLUMN PLAN


SIZE:- 0.23x0.30 m

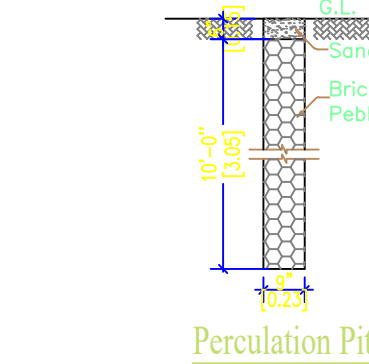

Percolation Pit

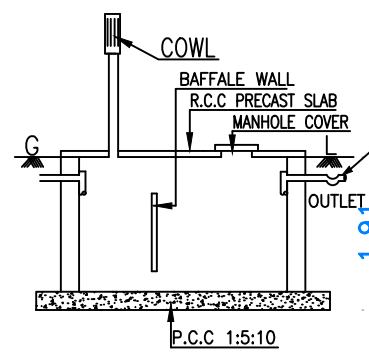

SECTION

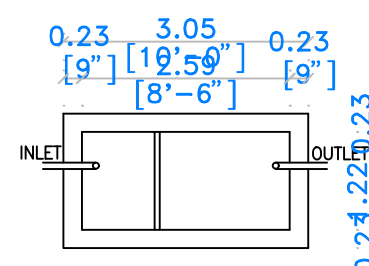

PLAN DETAILS OF SEPTIC TANK

JOINERY DETAILS

Main Door (M.D)	3'4"x7'0"
Door (D)	3'0"x7'0"
Door 1 (D1)	2'6"x7'0"
Window (W)	3'6"x5'0"
Window 1 (W1)	3'6"x3'0"
Opening (O)	3'0"x7'0"
Ventilator (V)	2'6"x2'0"

AREA STATEMENT

	Sq. Ft	Sq. Mt
PLOT AREA DOCUMENT	1,615.00	150.00
PLOT AREA as per PATTa	1,615.00	150.00
PROPOSED BUILDING AREA (FSI AREA)		
FIRST FLOOR	860.38	79.93
SECOND FLOOR	860.38	79.93
THIRD FLOOR	860.38	79.93
TOTAL FLOOR AREA	2,581.14	239.79
PRO. BUILDING AREA (NON. FSI AREA)		
STILT FLOOR	860.38	79.93
HEAD ROOM	155.63	14.46
TOTAL FLOOR AREA	1,016.01	94.39

Scale 1:100 or 1"=8'0"

Plot Coverage - 53.27% F. S. I - 1.60

Owner Signature

Handwritten signature

Licensed Surveyor

M. Kannabiran
M. KANNABIRAN, D.C.E.,
LICENSED SURVEYOR, ENGINEER, CONTRACTOR,
No.12, (First Floor), South Masada Street,
Thiruporur - 603 110.
Cell : 94437 39377 / 93826 98096
Thiruporur Town Panchayat L.S.No : 02/24-25