



PLAN SHOWING THE PROPOSED CONSTRUCTION OF RESIDENTIAL BUILDING PLOT No. 37, "V.S.R NAGAR" IN NEW S.No. 15/136 PATTA No. 1289
NARASANKUPPAM VILLAGE, NEIKUPPI PANCHAYAT, THIRUKALUKUNDRAM PANCHAYAT UNION/ TALUK, CHENGALPATTU DIST.

OFFICE USE



OWNER:- Mr.E.RAMAKRISHNAN SPF No. 382/2018 SPECIAL OFFICER APP. No. 1231/ 2021

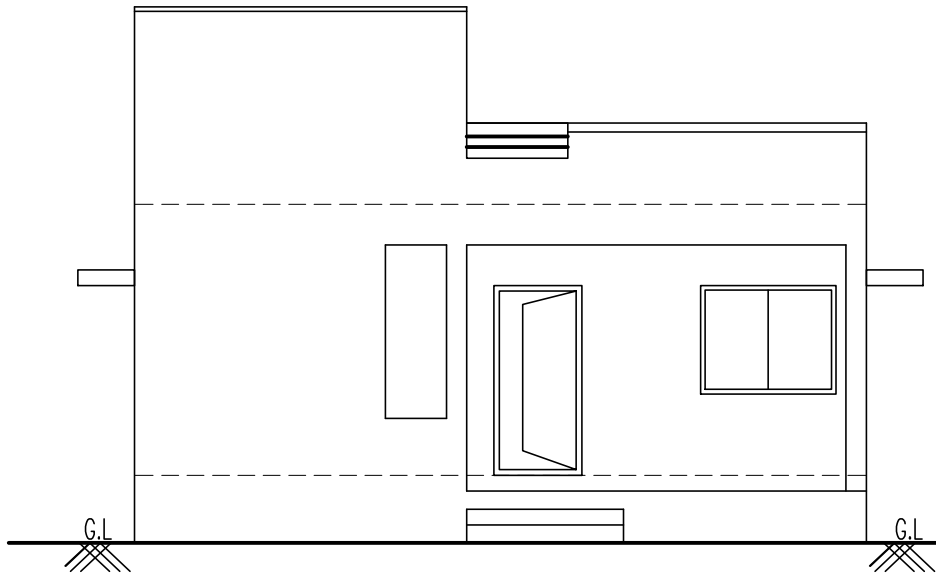


FRONT ELEVATION

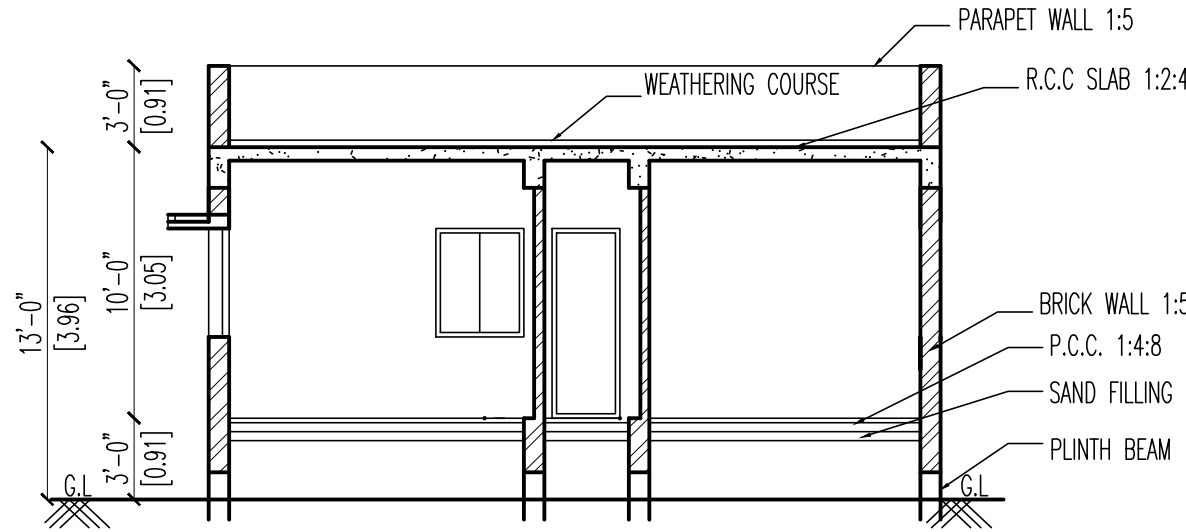


SECTION - AA

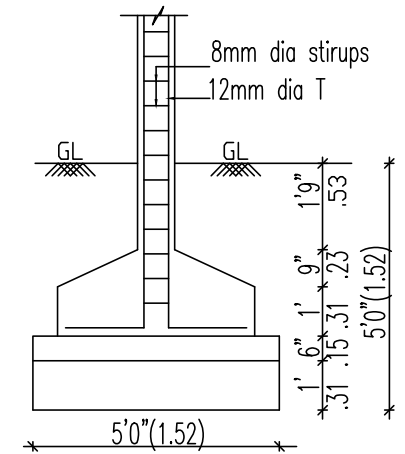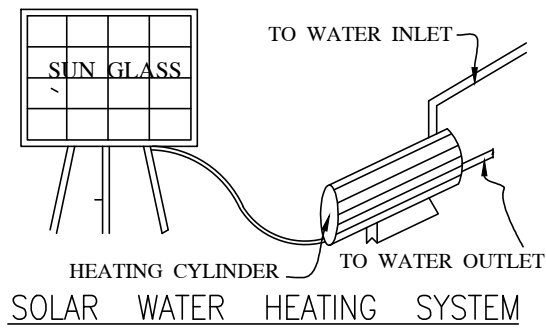


COLUMN FOUNDATION DETAIL
SCALE 1"=4'0"(1:50)

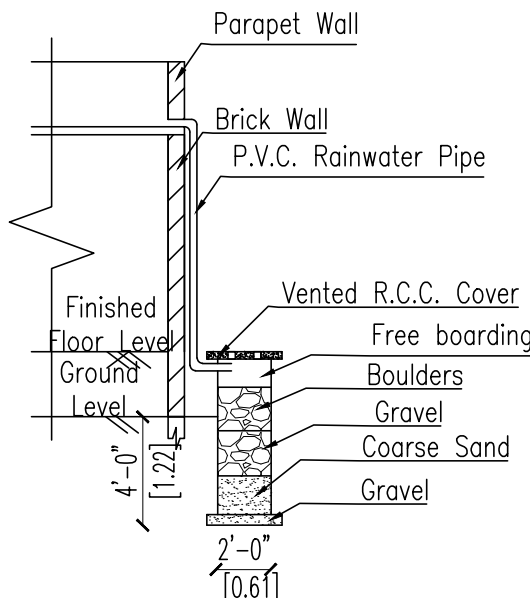


SECTION OF RAINWATER
HARVESTING SYSTEM
PERCOLATION TRENCH METHOD

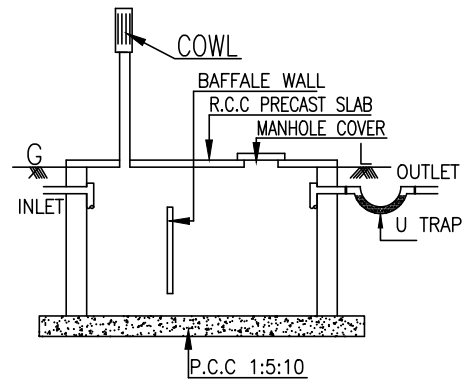


SECTION
DETAILS OF SEPTIC TANK

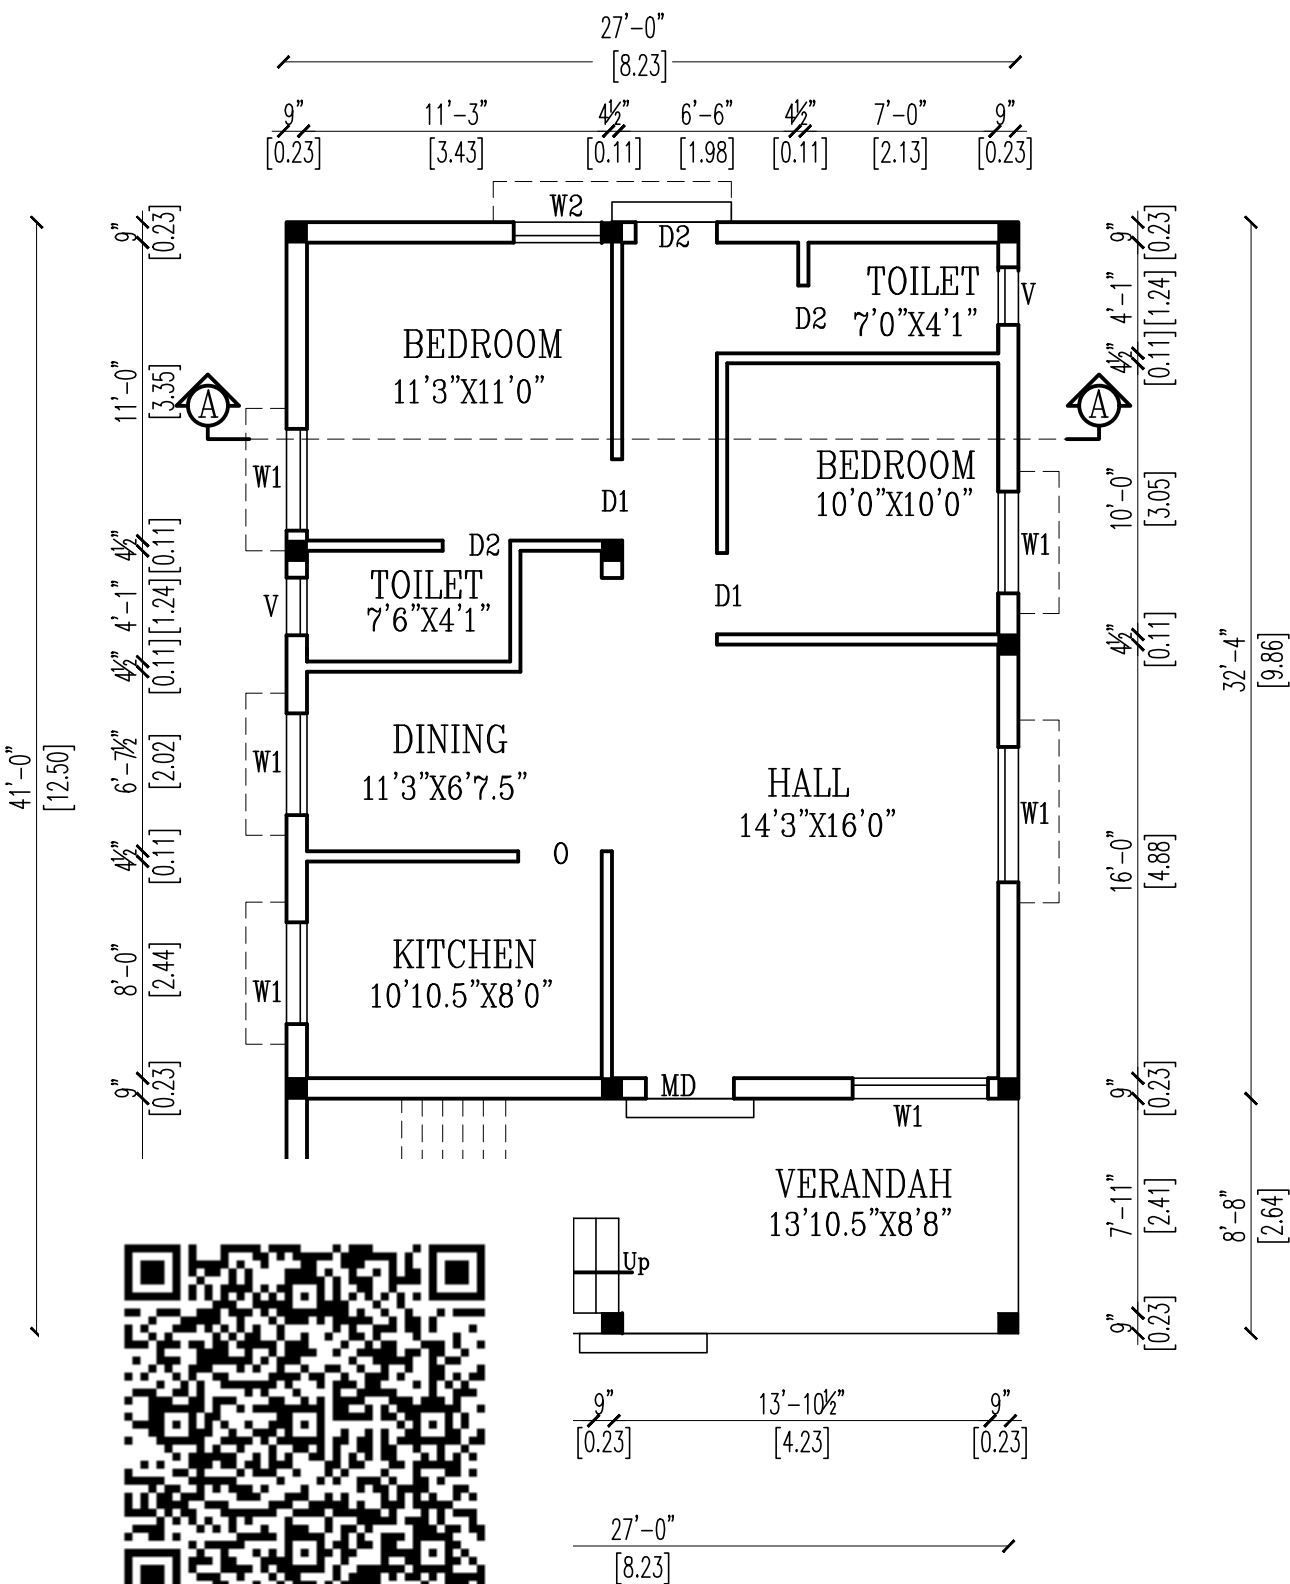

PRO. GROUND FLOOR PLAN

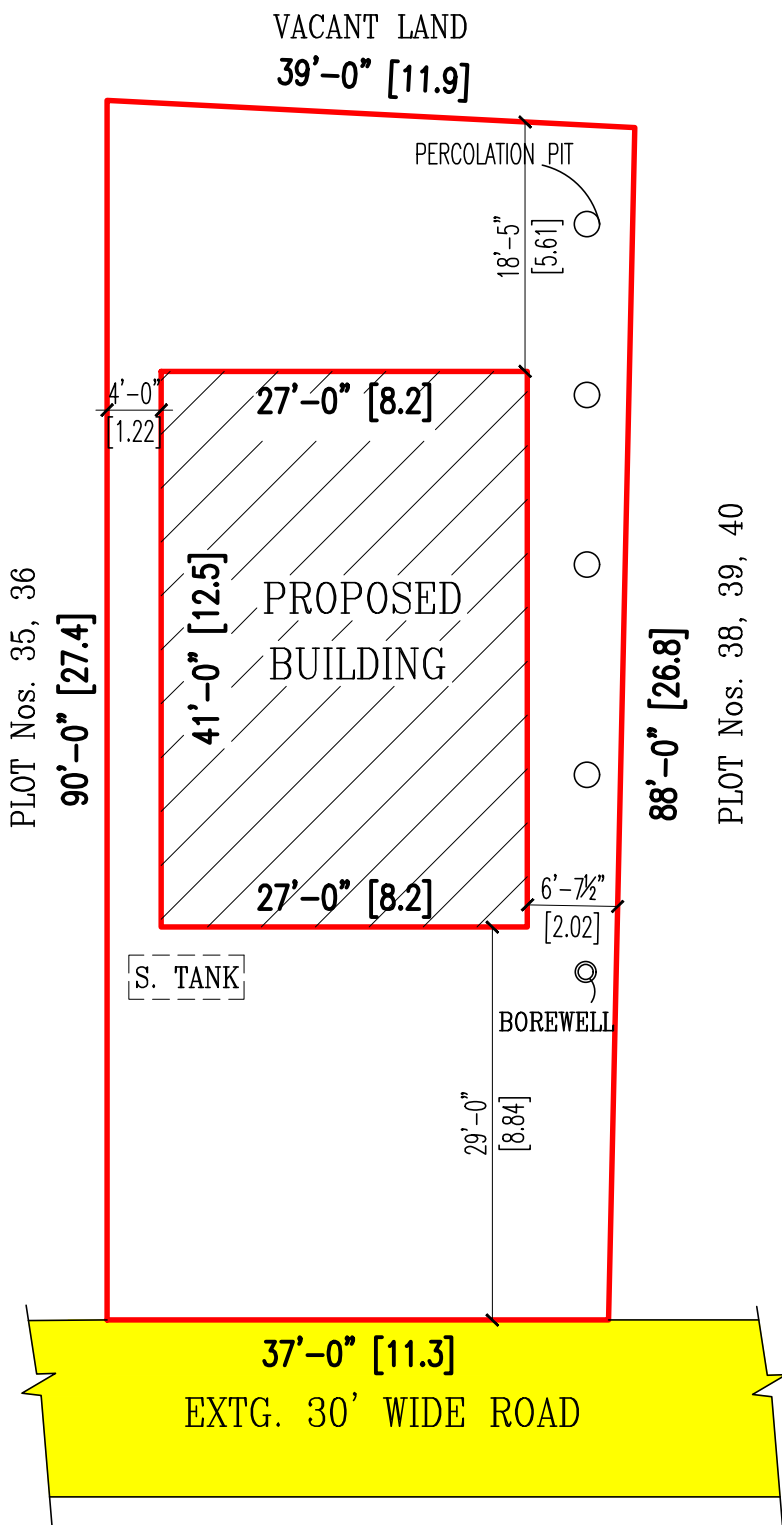

SITE PLAN (SCALE:- 1:200)

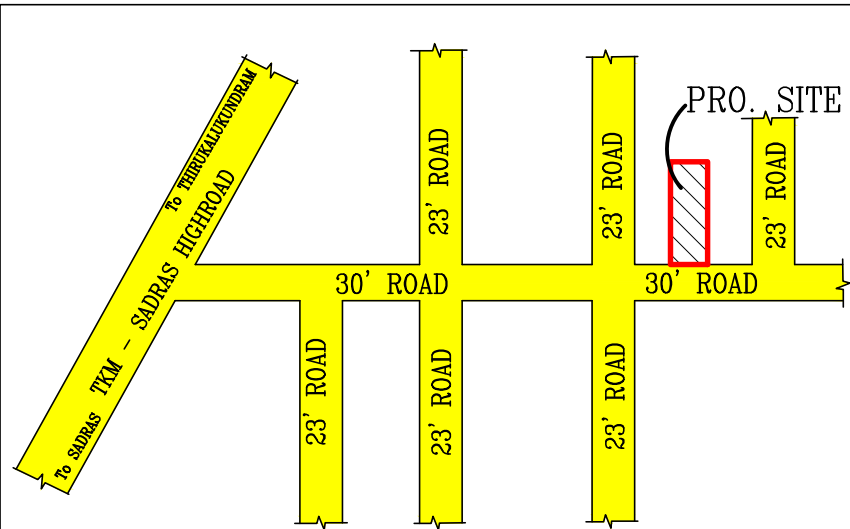

KEY PLAN (NOT TO SCALE)

SCHEDULE OF JOINERY			COLOUR INDEX
MD	MAIN DOOR	3'6"X7'0"	SITE BOUNDARY ☐
D1	DOOR	3'0"X7'0"	PRO. BUILDING ☐
D2	DOOR	2'6"X7'0"	EXTG. ROAD ☐
W1	WINDOW	4'0"X4'0"	
W2	WINDOW	4'0"X3'0"	
V1	VENTILAION	2'0"X2'0"	

SCALE 1 INCH= 8 FEET

AREA STATEMENT		
DESCRIPTION	Sq.Ft	Sq.Mt
PLOT AREA	3382.00	314.19
PROPOSED GROUND FLOOR	1107.00	102.84
PLOT COVERAGE	32%	
F.S.I	0.32	

E. P. Balu

OWNER SIGNATURE

Signature of Registered Professional
Er. P. BALU, B.E.,
Registered Engineer, Grade-II (RE)
Reg. No. CGL DIST/RE/Gr-II/2021/08/008
No. 27, G.S.T. Road, Chengalpattu-603 001.
Mobile: 77086 29625

LICENSED SURVEYOR