
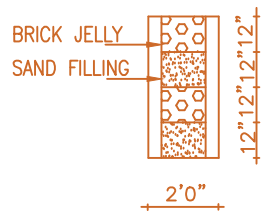
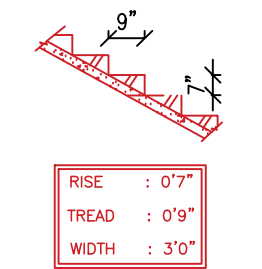
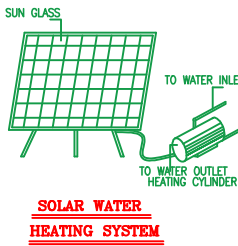
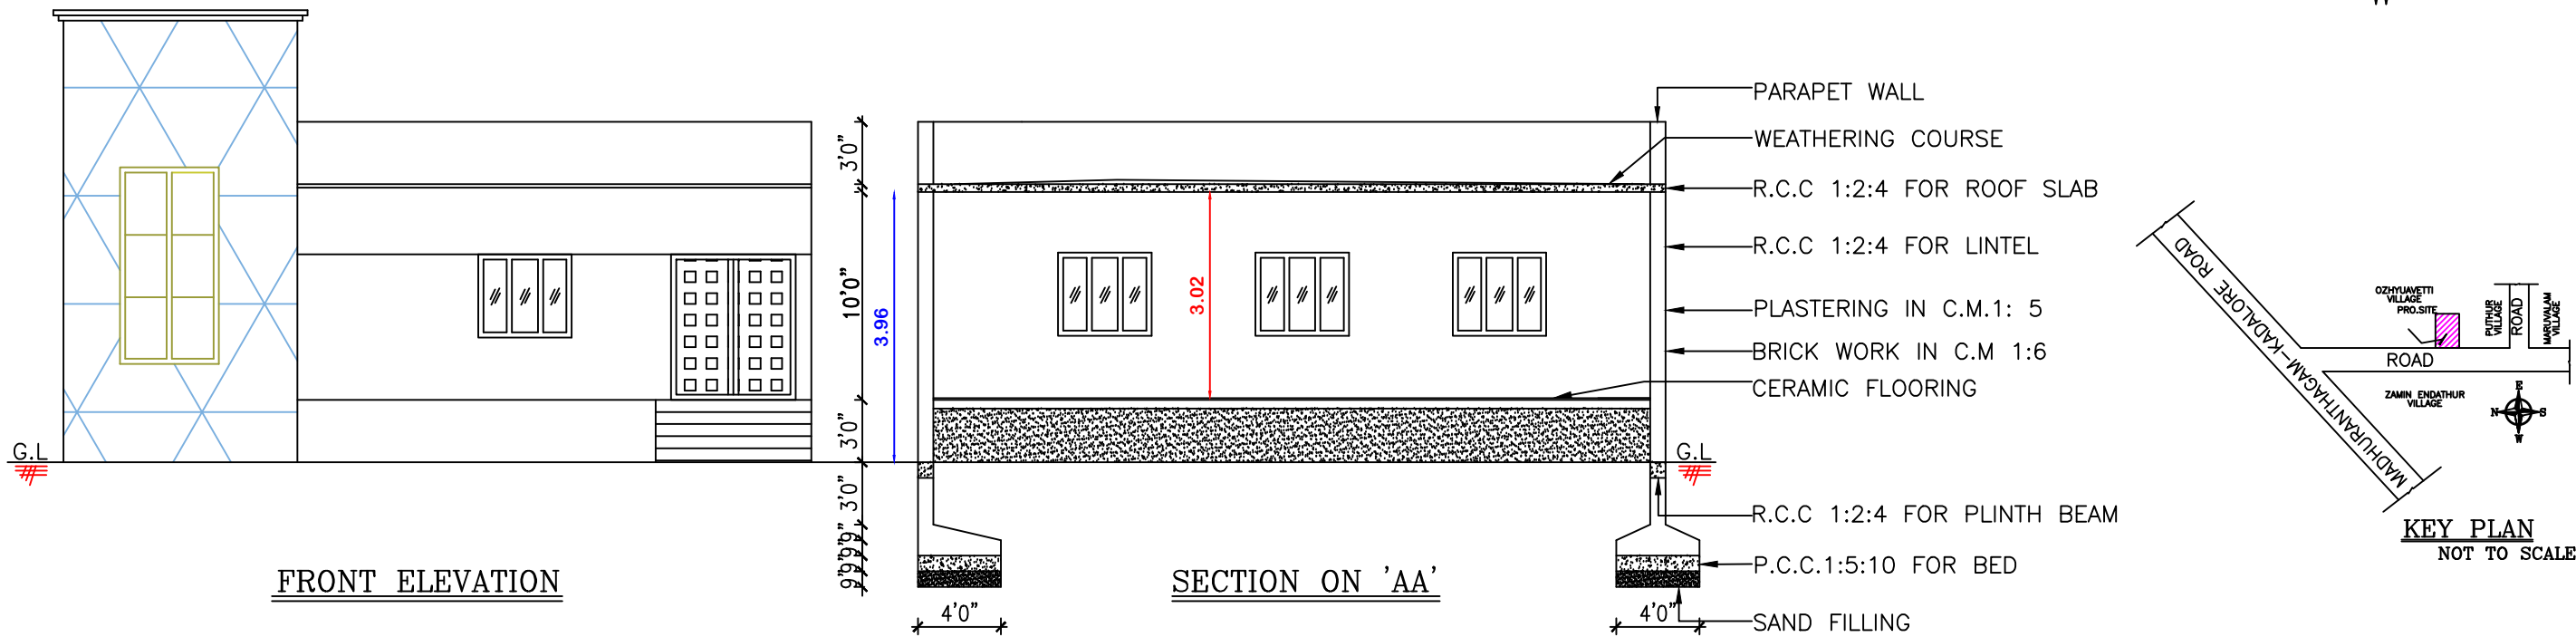


PLAN SHOWING THE PROPOSED CONSTRUCTION OF CHURCH BUILDING AT SURVEY No.29/70 & 29/71,
PLOT No.11 & 12, "CHITRA GARDEN PHASE-II", OZHYUAVETTI VILLAGE, ZAMIN ENDATHUR PANCHAYAT,
MADURANTHAGAM PANCHAYAT UNION & TALUK, CHENGALPATTU DISTRICT.


OWNED BY : M/S VISSION FOR ORISSA MISSION TRUST.

SCALE 1:100



FOUNDER : Mr.R.RAMESH KUMAR.

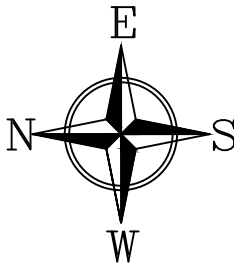

PERCOLATION PIT

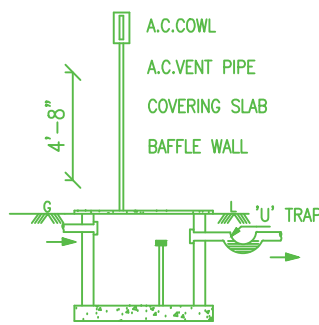

SEPTIC TANK

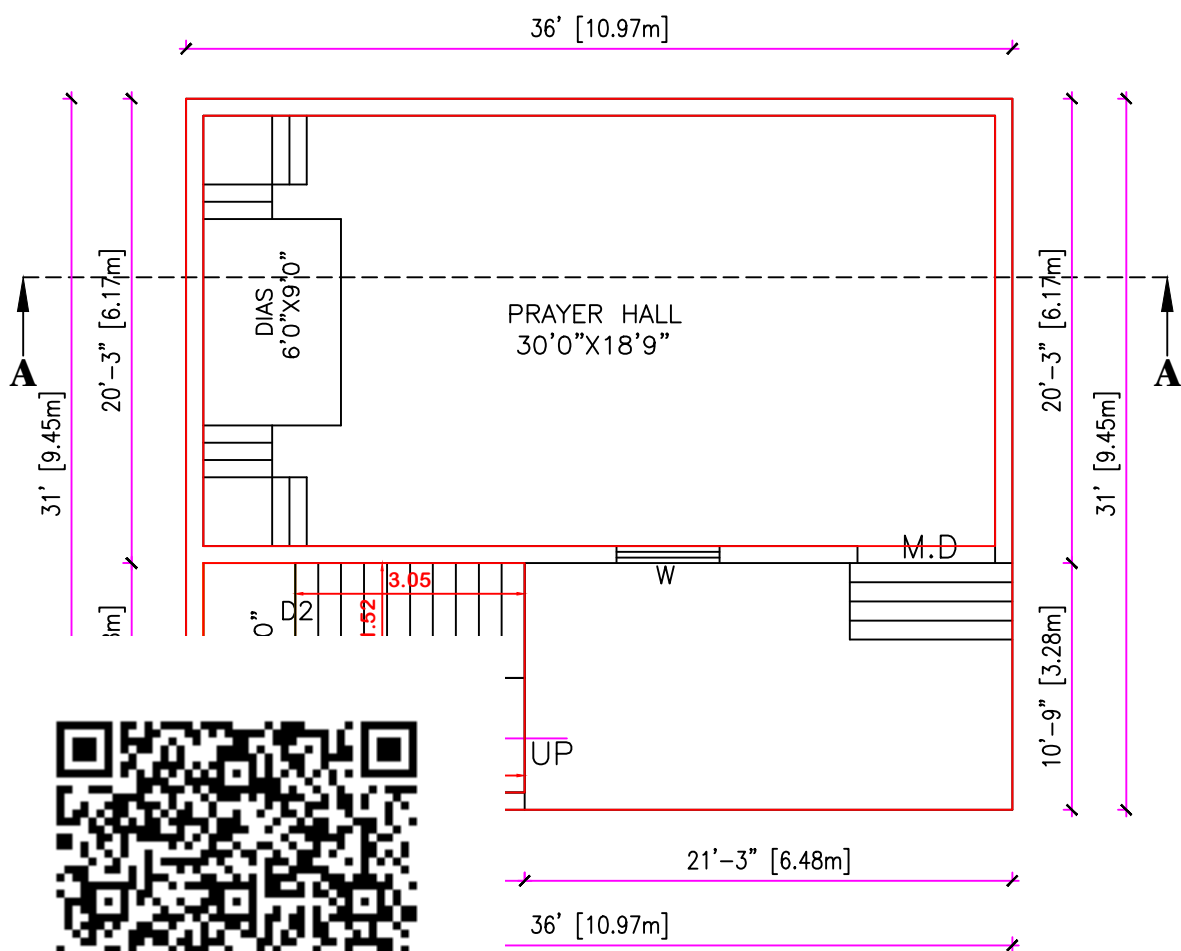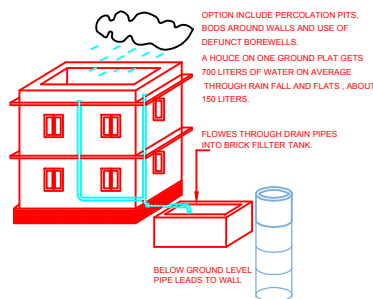

PROPOSED BUILDING

SITE PLAN

SCALE 1:100

OFFICE USE

SCHEDULE OF JOINERY	COLOUR INDEX
M.D MAIN DOOR 3'3" X 7'0"	PLOT BOUNDARY
D1 DOOR1 3'0" X 7'0"	
D2 DOOR2 2'6" X 7'0"	PRO. BUILDING
W WINDOW 4'6" X 4'0"	
W1 WINDOW1 3'0" X 4'0"	
V VENTILATOR 3'0" X 2'0"	ROAD

AREA STATEMENT

UNITS	SQ.FT.	SQ.MT.
PLOT AREA	: 1469.00	136.52
PRO. GROUND FLOOR AREA	: 1116.00	103.71
TOTAL BUILDING AREA	: 1116.00	103.71
C O V E R A G E	: 75%	
F.S.I	: 0.75%	
OPEN S P A C E AREA	: 353.00	32.80

OWNER'S SIGNATURE

Er. M. NARENDIRAN, B.E.,
Reg. No : 018 / LS / 2021 / 00002
Registered Engineer Grade - II (RE),
NAREN CONSTRUCTIONS
(Licensed Surveyor, Consulting Engineer)
No : 42, Pillaiyar Koil Street, Chengalpattu-603 002
Cell : 8056600443 / 8925292179

REGISTERED ENGINEER

NAREN CONSTRUCTIONS

Er.M.NARENDIRAN
CONSULTING ENGINEER, LICENSED SURVEYOR
D.No.42,PILLAIYAR KOIL STREET
(ANUMANTHAPUTHERI) Cell:8056600443, 8925292179
CHENGALPATTU - 603 002.