

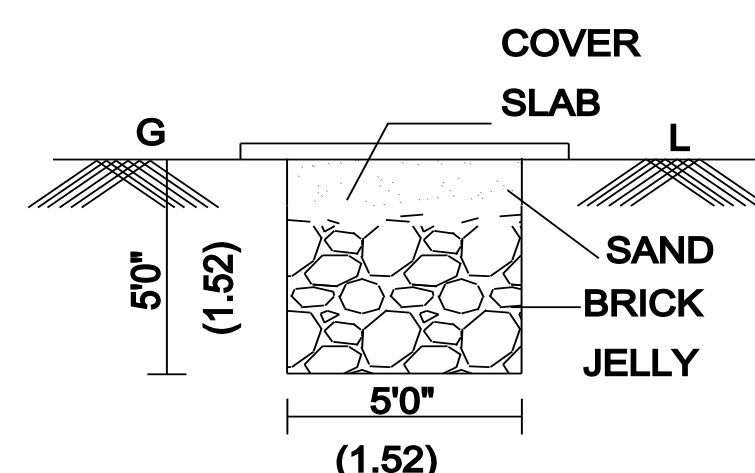
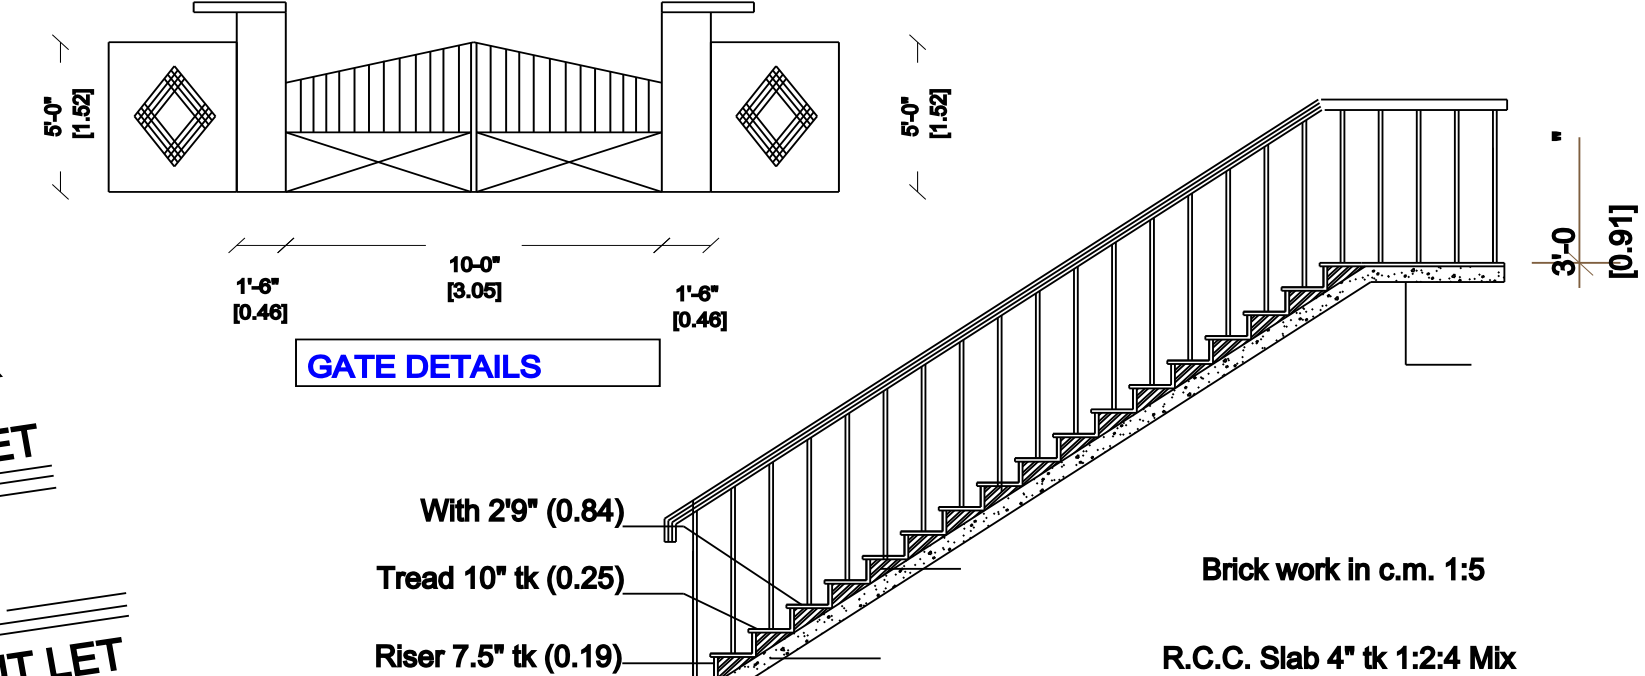
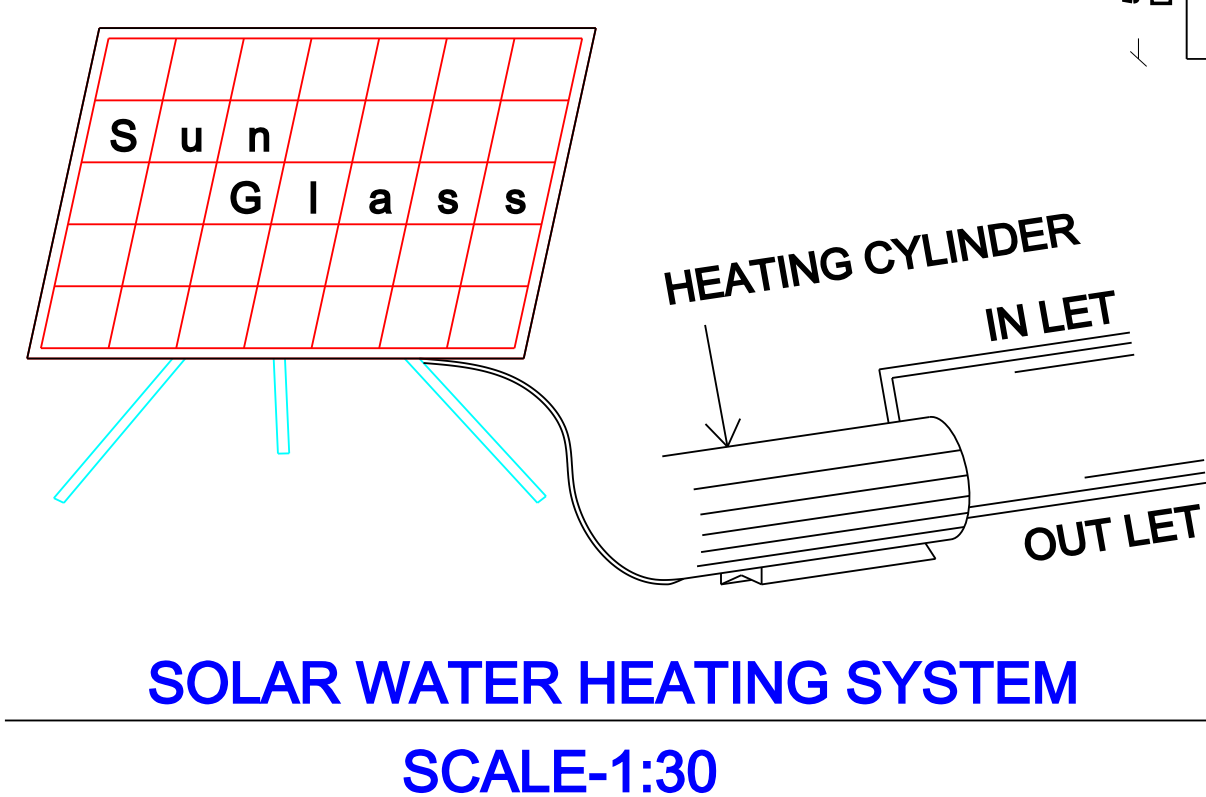
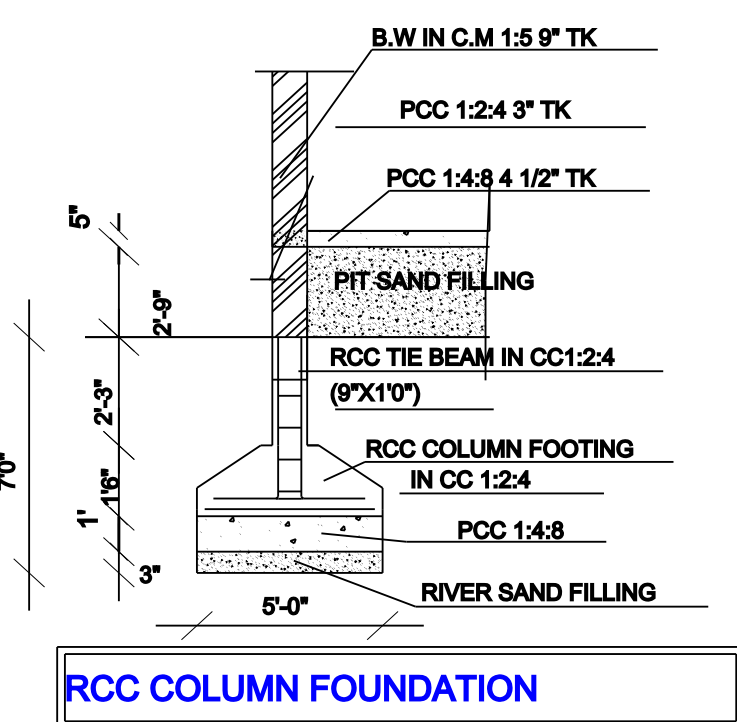





**PLAN SHOWING THE PROPOSED CONSTRUCTION OF STILT FLOOR, FIRST FLOOR AND SECOND FLOOR RESIDENTIAL BUILDING
AT PLOT NO : 60, " ANNAI AVENUE", IN SURVEY NO : 47/2 , PATTa NO : 2760, AS PER PATTa SURVEY NO : 47/2B,
VENGADAMANGALAM VILLAGE, VENGADAMANGALM VILLAGE PANCHAYAT, KATTANKOLATHUR PANCHAYAT UNION ,
VANDALUR TALUK, CHENGALPATTU DISTRICT.**

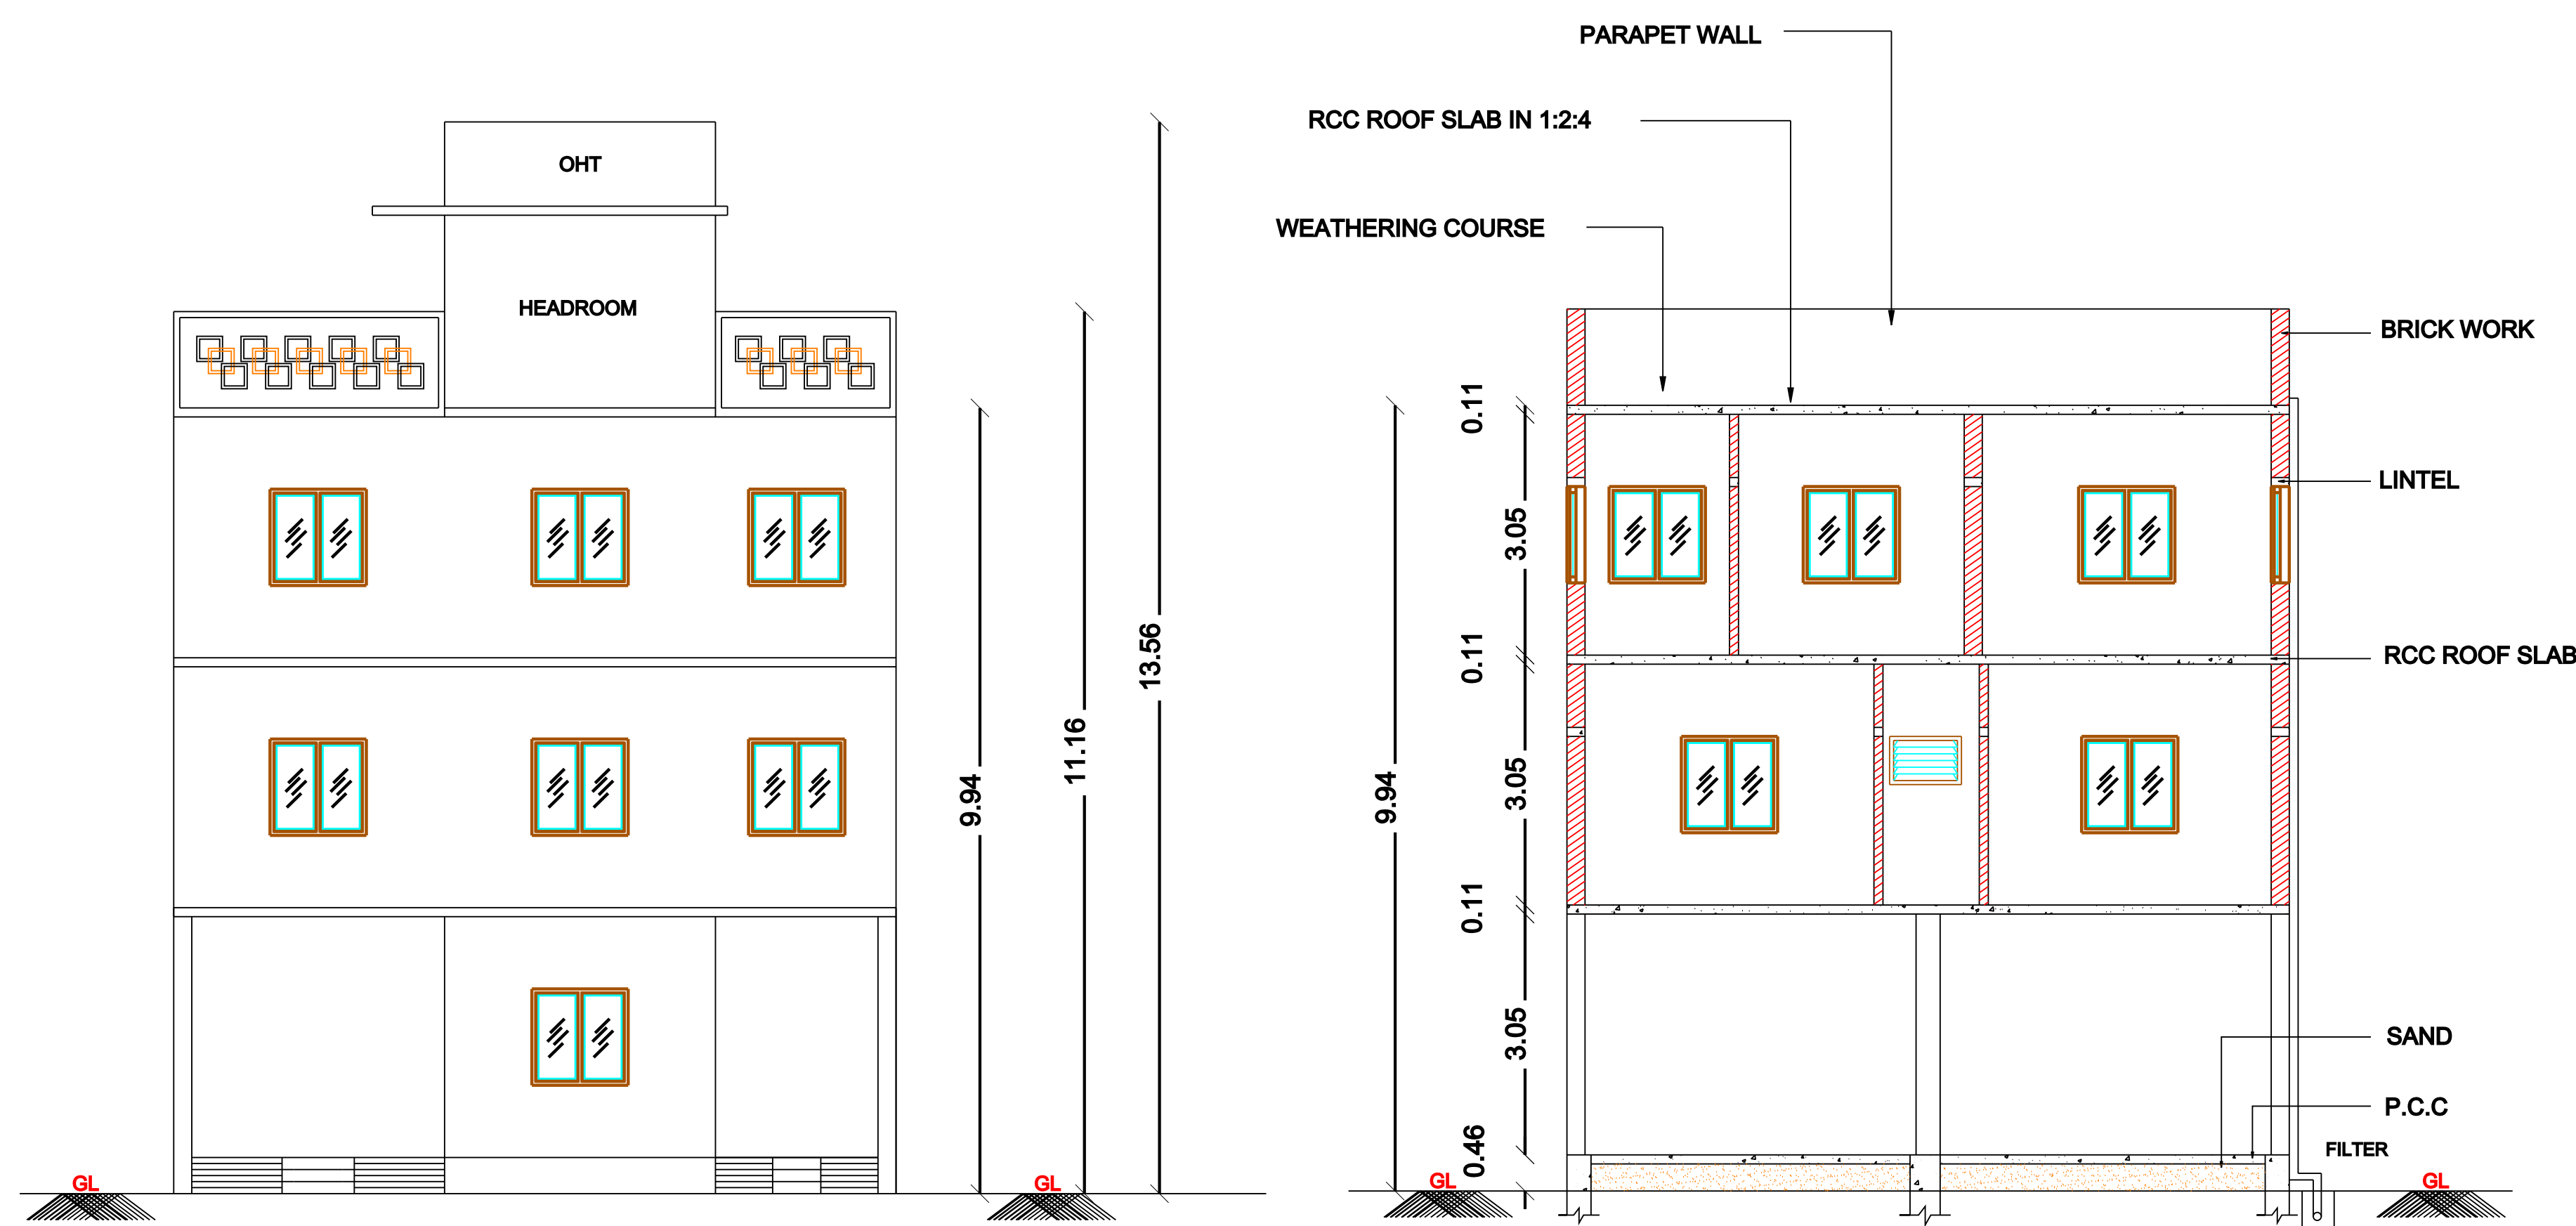

**PROPOSED SITE PLAN [1:100] CUM
PROPOSED STILT FLOOR PLAN**

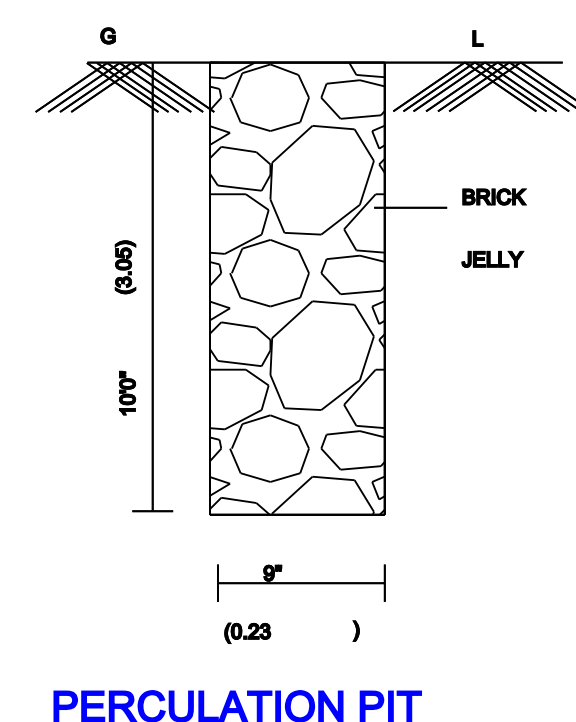


PERCOLATION PIT

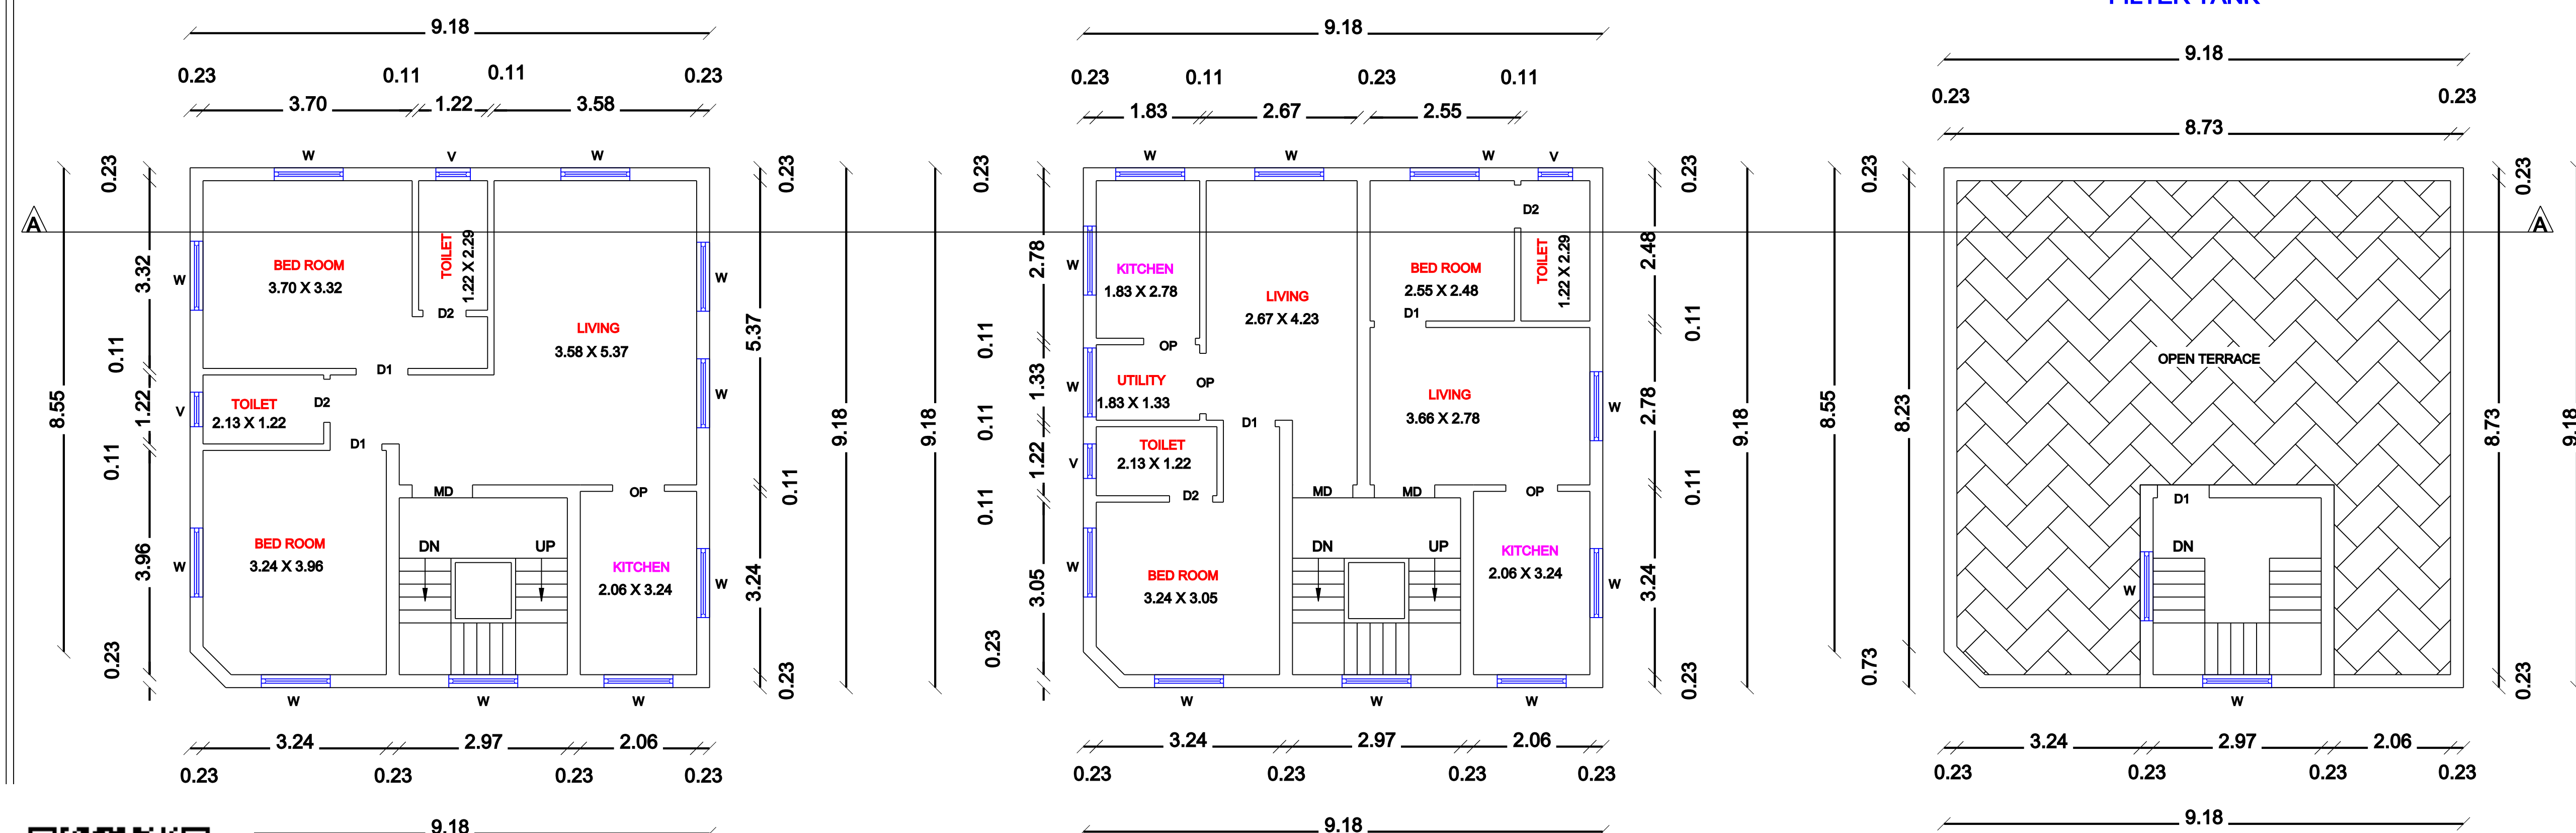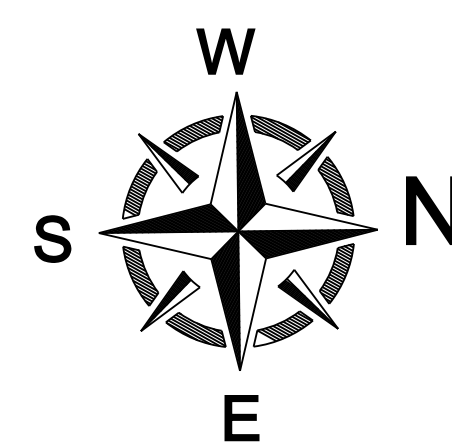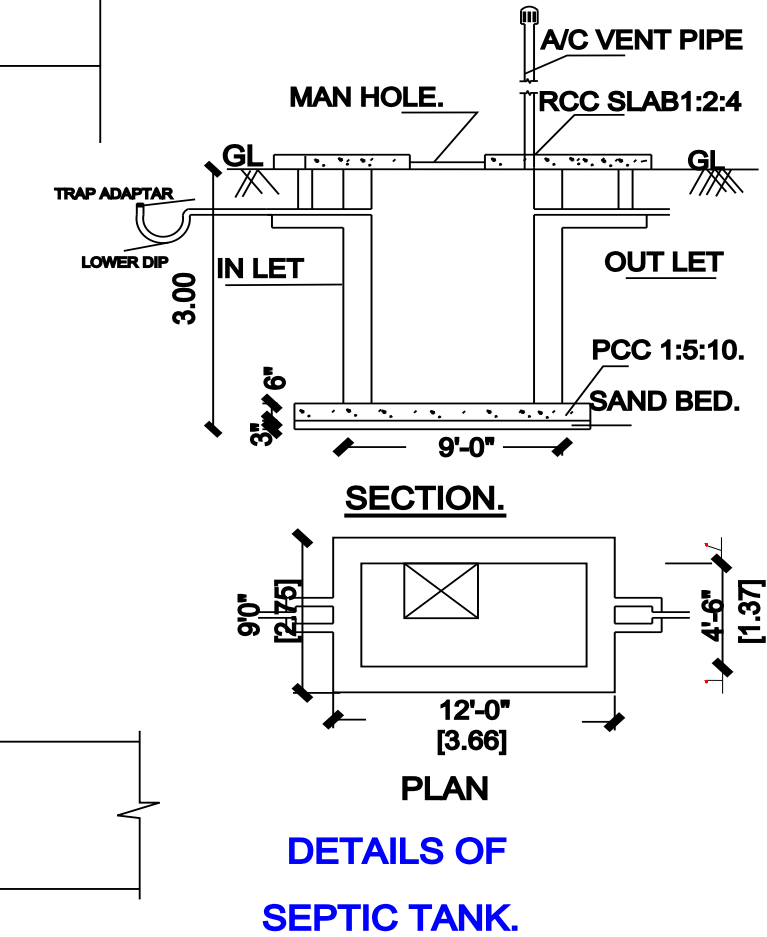

ROPOSED FIRST FLOOR PLAN

PROPOSED SECOND FLOOR PLAN

PROPOSED TERRACE FLOOR PLAN

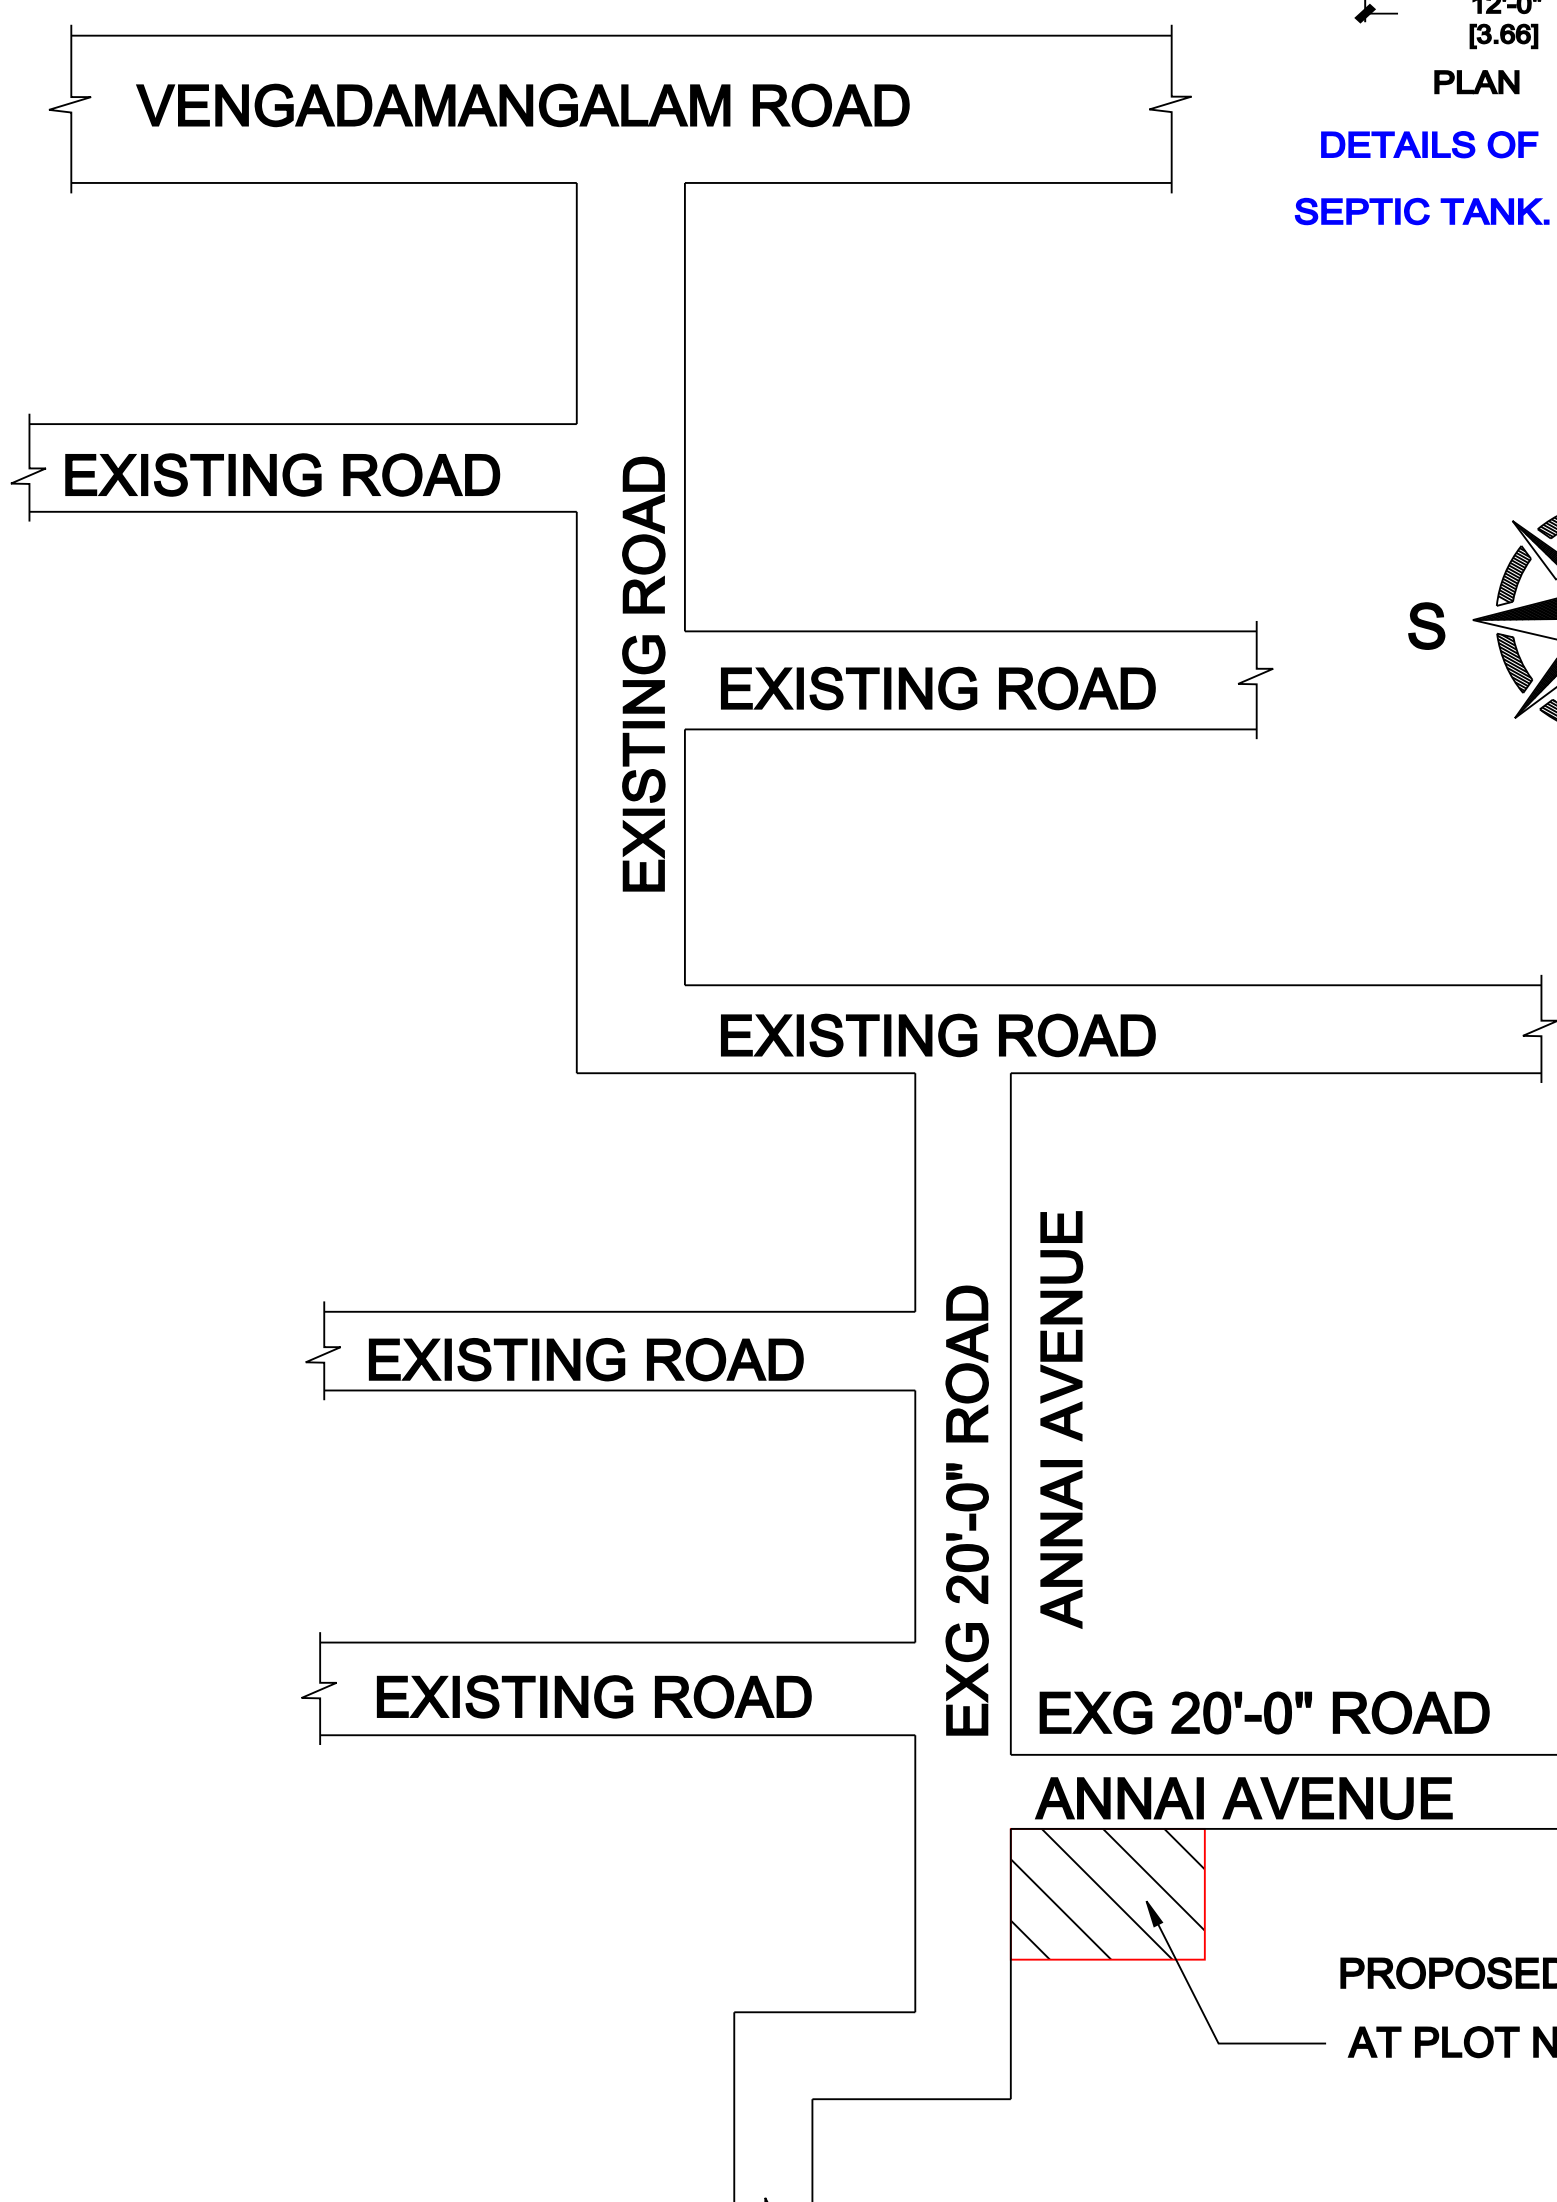

KEY PLAN [NTS]

SCHEDULE OF JOINERY			
JOINERIES		FEET	METER
MAIN DOOR	MD	3'3"x7'0"	1.00x2.13
DOOR	D1	3'0"x7'0"	0.91x2.13
DOOR	D2	2'6"x7'0"	0.76x2.13
WINDOW	W	5'0"x4'0"	1.52x1.22
WINDOW	W2	4'0"x3'0"	1.22x0.91
VENTILATOR	V	3'0"x2'0"	0.91x0.61

AREA STATEMENT		
DESCRIPTION	SQ.FT	SQ.M
PLOT AREA (AS PER DOCUMENT)	1600.00	148.64
PLOT AREA (AS PER T.S.L.R)	1615.00	150.00
FIRST FLOOR AREA	905.79	84.15
SECOND FLOOR AREA	905.79	84.15
TOTAL AREA	1811.58	168.30

PLOT COVERAGE - 57 % F.S.I. - 1.13

(NON F.S.I.)		
STILT FLOOR AREA	905.79	84.15
HEADROOM AREA	132.18	12.28
TOTAL	1037.97	96.13

COLOUR INDEX.			
DEMOLITION	☐	PROPOSED	☐
ROAD	☐	BOUNDARY	☐

Scale : 1:100 (1"= 8')

NAME OF THE OWNER SIGN.

Mohamed Abdul Kadhur Jailane.S
MOHAMED ADBUL KADHAR JAILANE.S
Registered Engineer/ Licensed Surveyor
Engineers - Grade III - RE - 63864
Tambaram City Municipal Corporation
RE 009/ LS / 2023 / 00004
ATP Building Plans Studio
8/32, 2nd Main Road, New Colony,
Chromepet, Chennai-600 044.
Mobile- 80 12 877 786
REGISTERED ENGINEER

Building Plans Studio
Registered Engineer
Building Floor Plans | Smart 3D Elevation Views
Building Approval | CMDA | DTCP | RERA
New Colony | Chrompet | Chennai 600044
Mobile : 80 12 877 786 | atpbuildingplansstudio@gmail.com

