


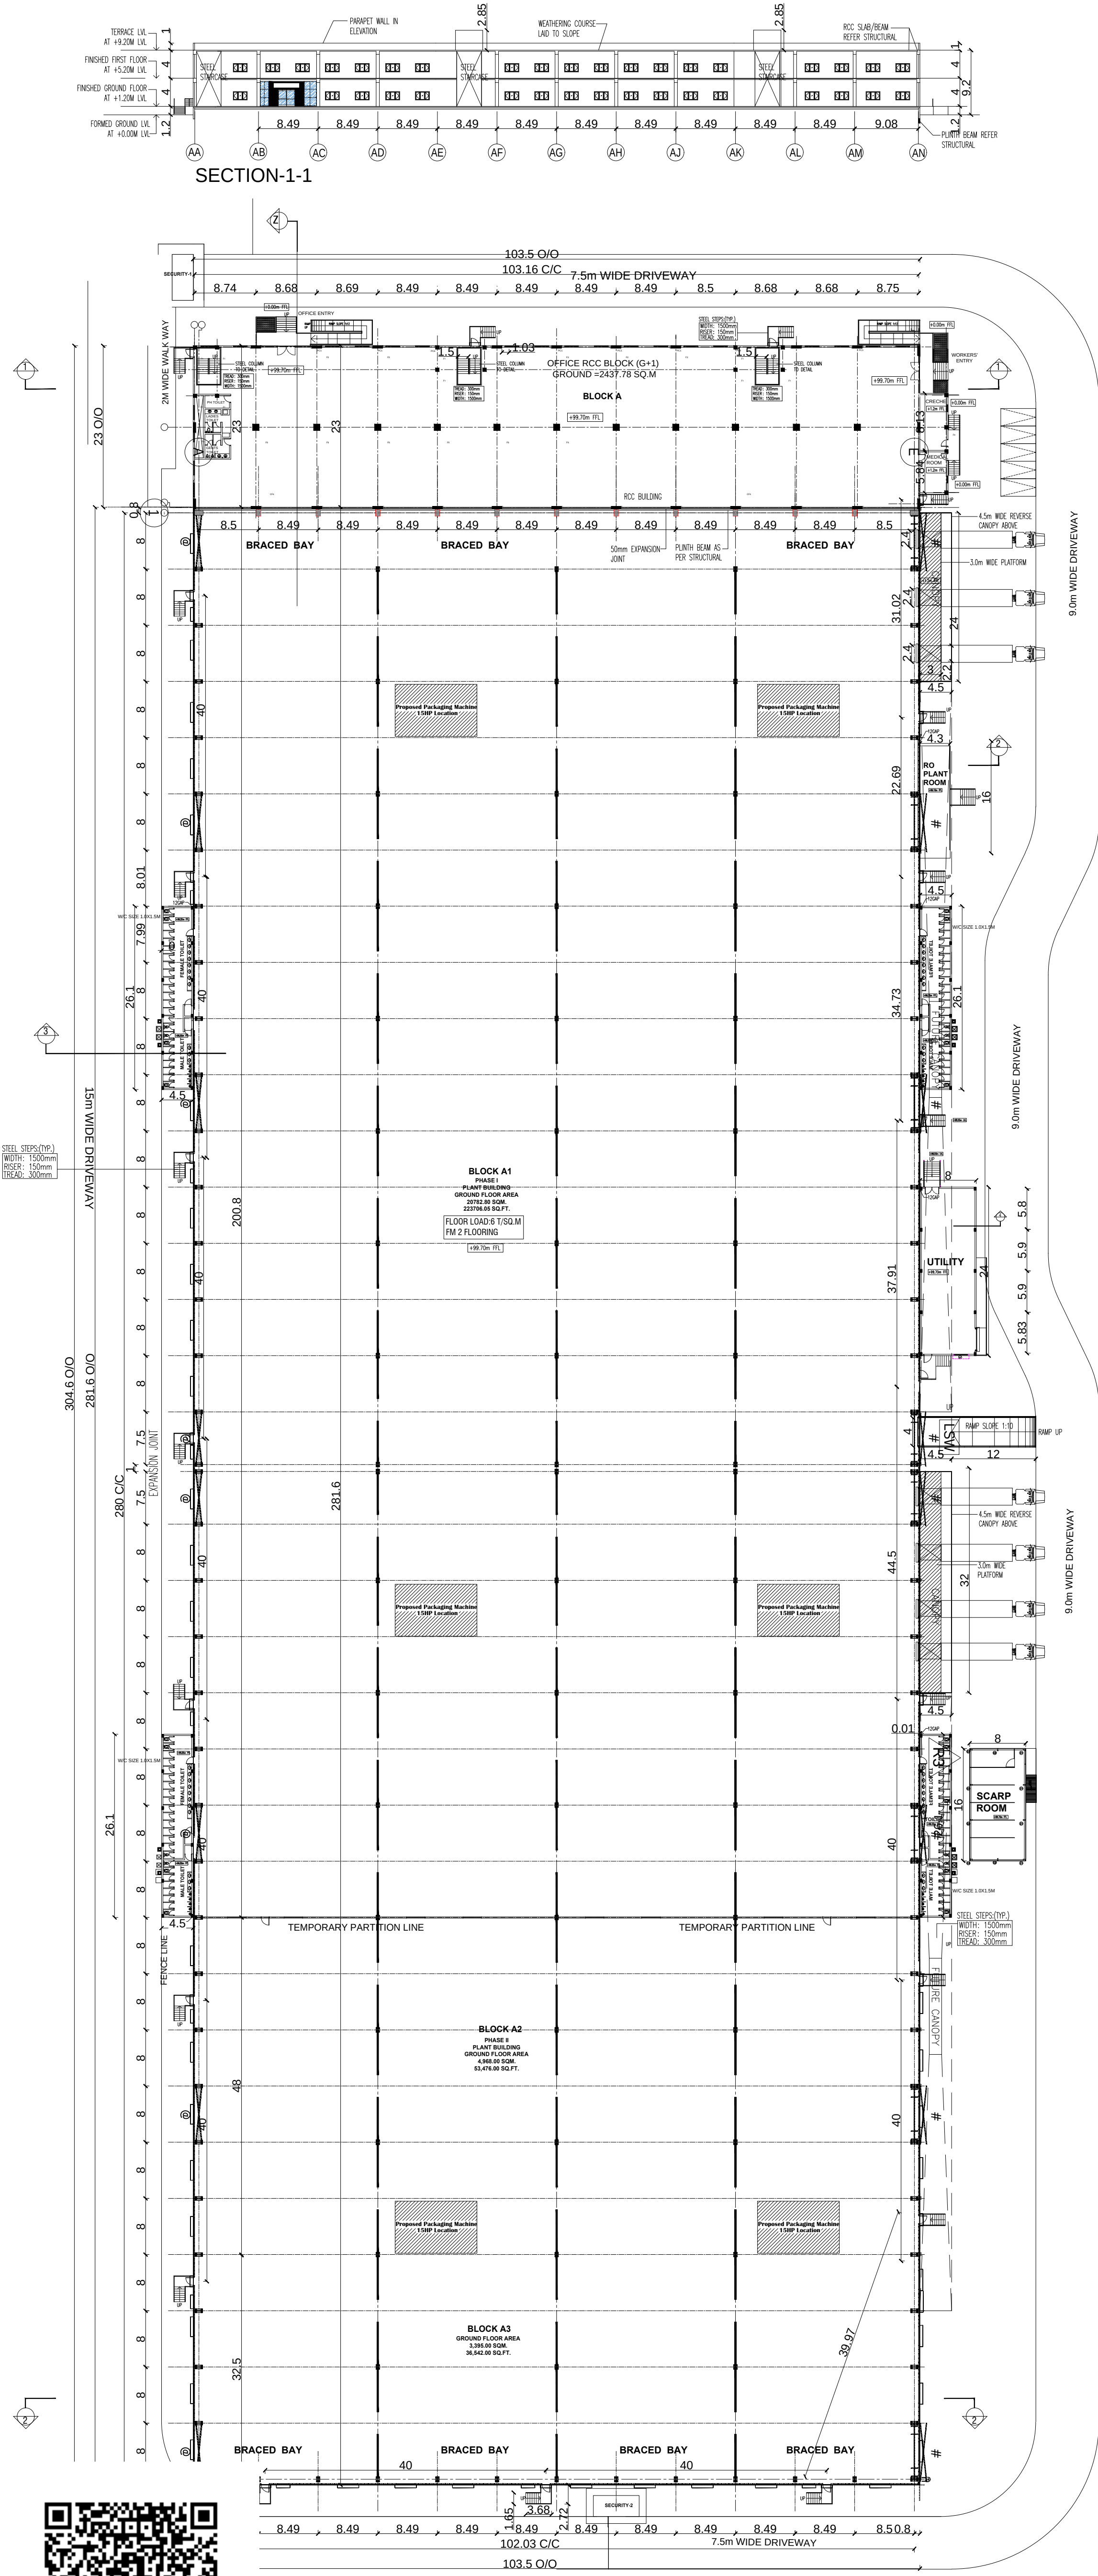


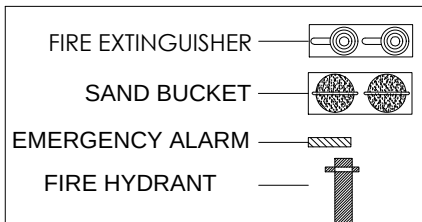

ND FLOOR PLAN
-K-A

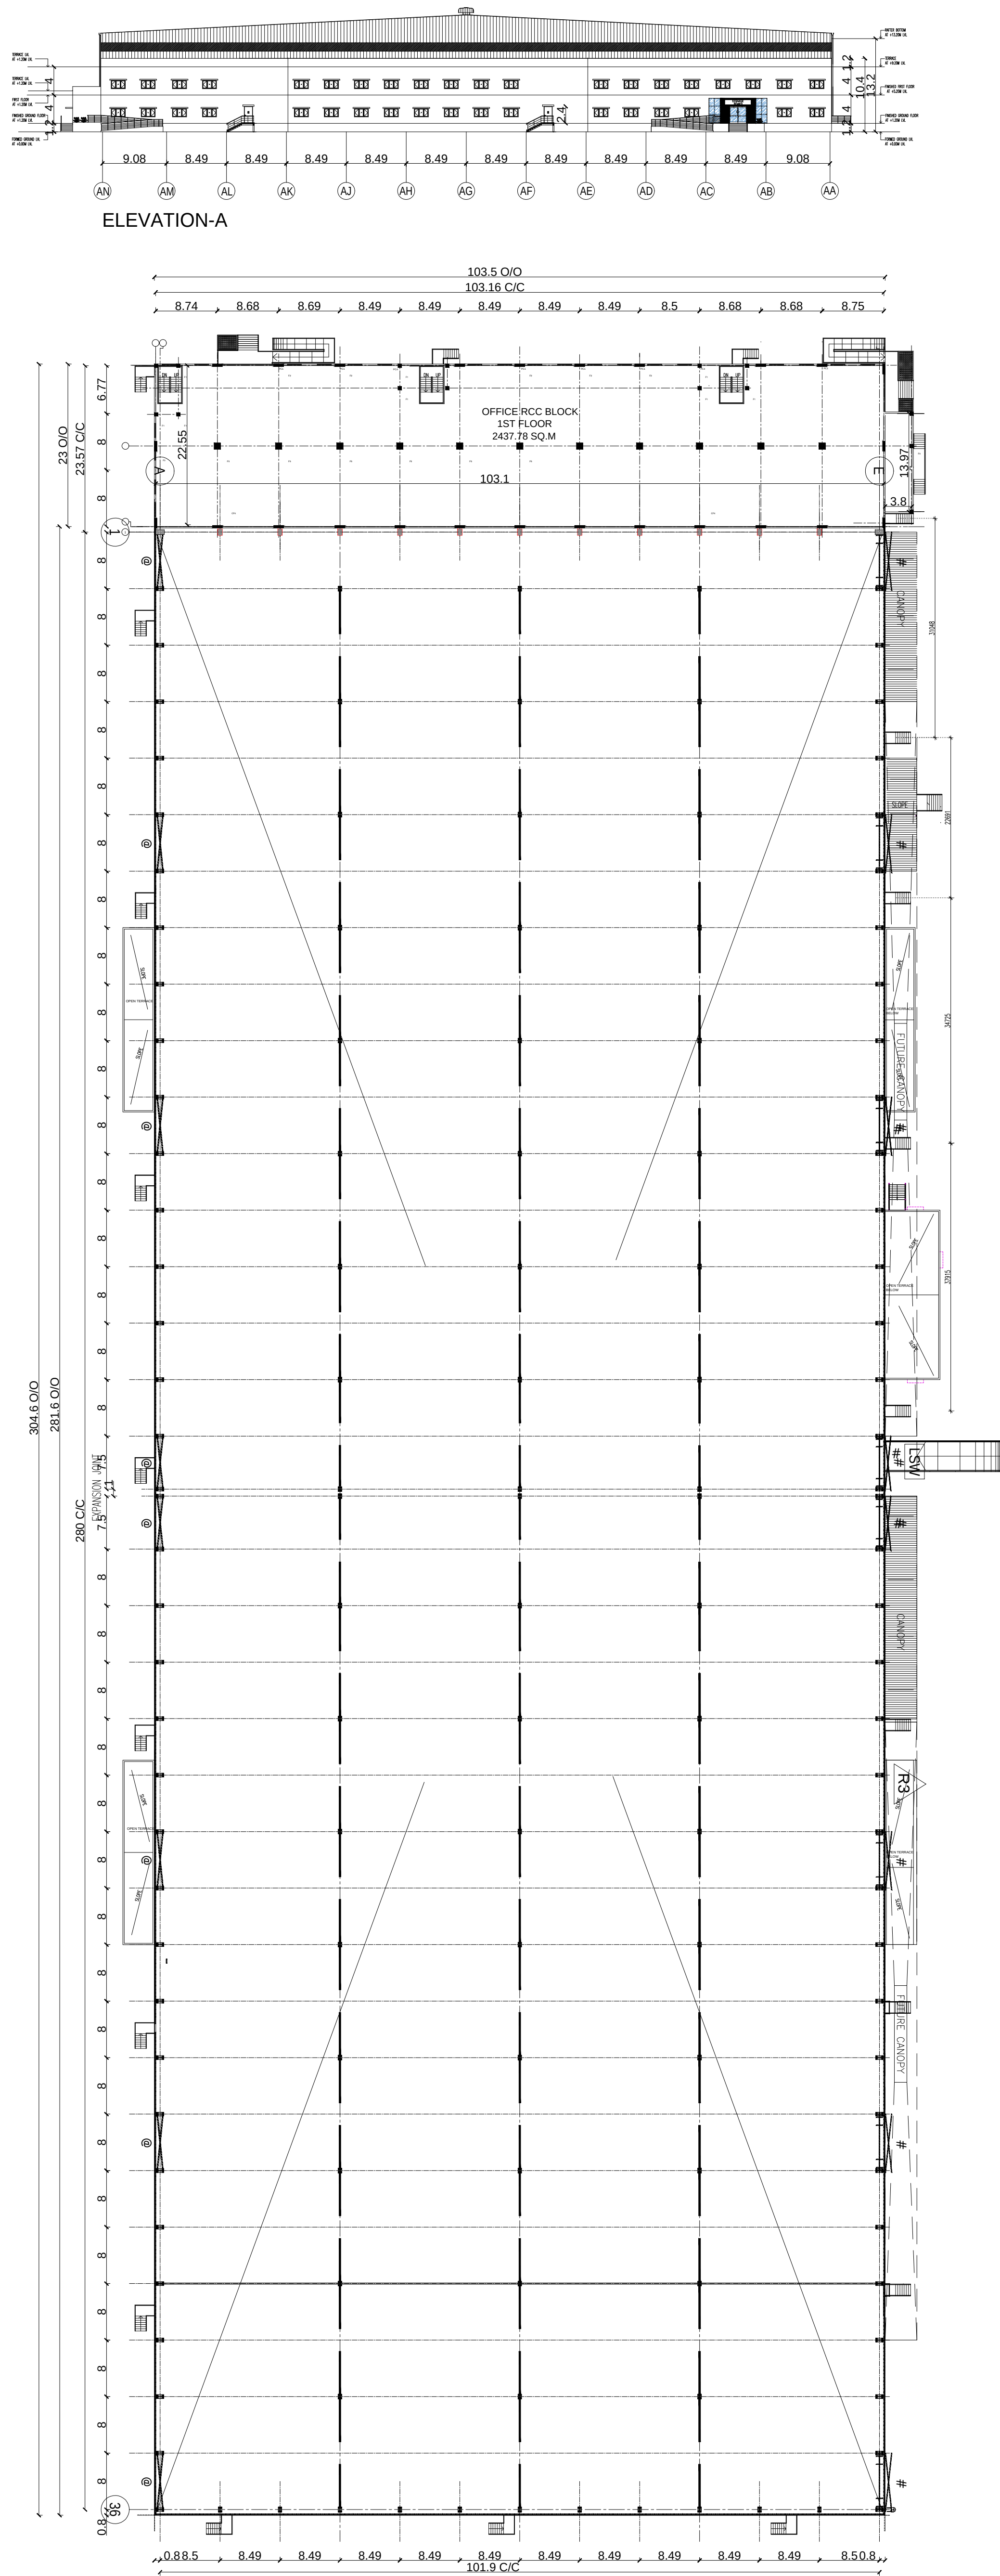

FIRST FLOOR PLAN
BLOCK-A

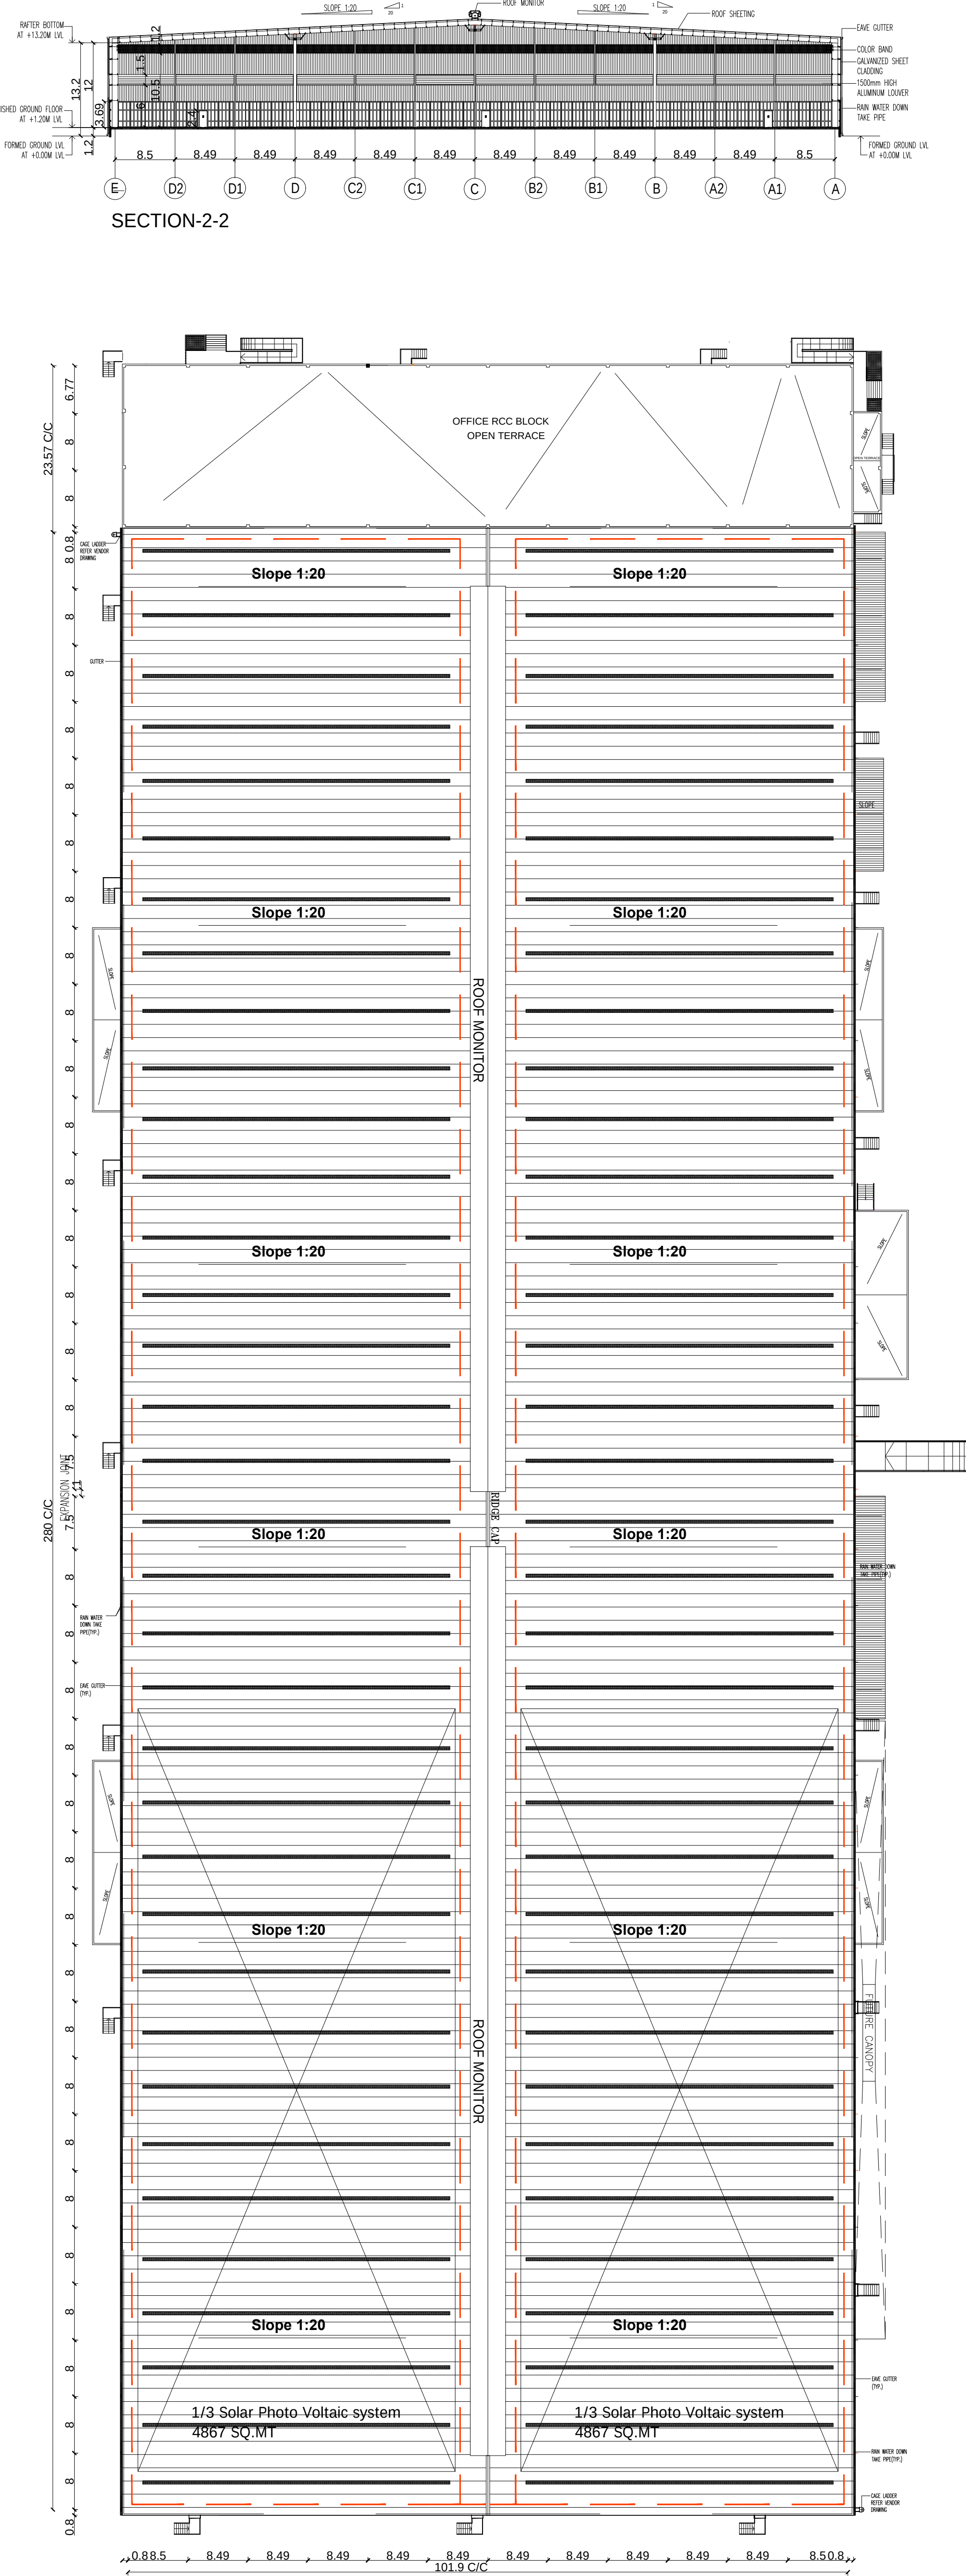

ROOF PLAN
BLOCK-A

SHEET NO:02/05

PLAN SHOWING THE PROPOSED INDUSTRIAL
" MANUFACTURING OF "INDUSTRIAL/ LIGHT AND
HEAVY ENGINEERING/ ASSEMBLY/ LOGISTICS/
STORAGE UNITS" RED (CATEGORY)FOR
M/S LAKSHMIPATHI REALTORS PVT LTD AND
M/S SEW PUKKATHURAI REALTORS PVT.LTD IN
SURVEY NO.1/2,3/1A2B,3/1B2, 3/2A2,3/2B2,3/2C2,3/2D2,
3/2E2,3/3B,3/4B,3/5A,3/5B,3/5C2,3/6B,4/2B,7/1D2,7/1E2,10/1B,
7/1B,7/1C1,7/3A,7/3B,7/3C,7/3D1,7/3D2,7/3E,8/1A,8/1B1,8/1B2,
8/1C,8/2A1,8/2A2,8/2B,8/3A1,8/3A2,8/3B,8/3C,8/4,9,10/2,10/3,
10/4,10/4B,10/4C,10/5,11/1A1,11/1A2,11/1B,11/2,16/3/5A,
16/3/5B,16/3/5C,16/4,16/4/2,16/5/4,16/6/1C,16/6/2B,16/7/1,16/7/2,
16/7/3,16/7/4,19/7/2C,19/7/2D,19/7/2E,19/8/2,20/6/1,20/6/2A,20/6/2B,
KUMARAVADI VILLAGE,16/0/1B,16/1/1B,16/1/2B,16/1/3,16/1/5B,
16/1/6B,16/1/7B,KODITHANDALAM VILLAGE,33/5/1B,33/5/2B,
33/5/3,33/6/1A,33/6/1B2,33/6/2A,33/6/2B2,33/6/3A2,33/7/1A1B,
33/7/1A2B,33/7/1B2,33/7/2A2,33/7/2B2,33/7/3B,34/3/1B2,34/3/3B,
34/5/1A2,34/5/1B2,34/5/2B2,34/5/2C2B,34/6/2,
PUKKATHURAI VILLAGE,MADURANTAGAM TALUK,
CHENGALPATTU DISTRICT

CATEGORY - RED

SCHEDULE OF OPENINGS:

TYPE	OPENING SIZE		CASEMENT SIZE		DESCRIPTION	
	WIDTH	HEIGHT	WIDTH	HEIGHT		
SHOP						
ROLLING SHUTTERS:						
RS	6000	6000	-	-	MOTORIZED ROLLING SHUTTER	
RS1	2500	3600	-	-	MOTORIZED ROLLING SHUTTER	
DOORS:						
FD	1200	2150	-	-	SHAKTI MET DOOR (WITH LONG RECTANGULAR PANEL & PANIC BAR, CAMLOCK)	
MD	2000	2150	-	-	PATCH FITTING GLASS DOOR	
D2	900	2150	-	-	SHAKTI MET DOOR WITHOUT VIEW PANEL	
L2	2800	2150	-	-	LOUVERS	
D3	750	2150	-	-	SHAKTI MET DOOR WITHOUT VIEW PANEL	

STRUCTURAL GLAZING :

SG	5500	6500	-	-	STRUCTURAL GLAZING TO DETAIL
----	------	------	---	---	------------------------------

VENTILATORS:

V	1800	600	-	-	ALUMINUM FRAME WITH TOP HUNG SHUTTER AND EXHAUST FAN
V2	1500	600	-	-	

DRAWING TITLE: 90 H. P
BLOCK-A
GROUND FLOOR PLAN
ROOF PLAN & ELEVATION ,SECTION

REFERENCE:

PROPOSED ☐

ROAD ☐

BOUNDARY ☐

SCALE: 1 : 100

1" = 8'0"

NORTH POINT:

OWNER(S):

ARCHITECT /LICENSED SURVEYOR

R. SURESH, M.Arch
CA/2010/50045

STRUCTURAL ENGINEER

Dr. R. SURESH BABU, M.Sc., M.A., M.E. PhD, F.W
Registered Structural Engineer - Grade I
TVLR/RSE/Gr-I/2019/11/004 dt 27/11/2019
No.1, Kiahama Road, Mashkur Building,
1st Floor, Nungambakam, Chennai - 600 034,
Ph: 9884055743 rbrsprse@gmail.com

PLAN SHOWING THE PROPOSED IINDUSTRIAL MANUFACTURING OF "INDUSTRIAL/ LIGHT AND HEAVY ENGINEERING/ ASSEMBLY/ LOGISTICS/ STORAGE UNITS" RED (CATEGORY)FOR M/S LAKSHMIPATHI REALTORS PVT LTD AND M/S SFW PUKKATHURAI REALTORS PVT.LTD IN SURVEY NO.1/2,3/1A2B,3/1B2, 3/2A2,3/2B2,3/2C2,3/2D2, 3/2E2,3/3B,3/4B,3/5A,3/5B,3/5C2,3/6B,4/2B,7/1D2,7/1E2,10/1B, 7/1B,7/1C1,7/3A,7/3B,7/3C,7/3D1,7/3D2,7/3E,8/1A,8/1B1,8/1B2, 8/1C,8/2A1,8/2A2,8/2B,8/3A1,8/3A2,8/3B,8/3C,8/4,9,10/2,10/3, 10/4A10/4B,10/4C,10/5,11/1A1,11/1A2,11/1B,11/2,163/5A, 163/5B,163/5C,164/1,164/2,165/4,166/1C, 166/2B,167/1,167/2, 167/3,167/4,197/2C,197/2D,197/2E,198/2,206/1,206/2A,206/2B, KUMARAVADI VILLAGE,160/1B,161/1B,161/2B,161/3,161/5B, 161/6B,161/7B,KODITHANDALAM VILLAGE,335/1B,335/2B, 335/3,336/1A,336/1B2,336/2A,336/2B2,336/3A2,337/1A1B, 337/1A2B,337/1B2,337/2A2,337/2B2,337/3B,343/1B2,343/3B, 345/1A2,345/1B2,345/2B2,345/2C2B,346/2, PUKKATHURAI VILLAGE,MADURANTAGAM TALUK, CHENGALPATTU DISTRICT

CATEGORY -RED

SCHEDULE OF OPENINGS:

TYPE	OPENING SIZE		CASEMENT SIZE		DESCRIPTION	
	WIDTH	HEIGHT	WIDTH	HEIGHT		
SHOP						
ROLLING SHUTTERS:						
RS	6000	6000	-	-	MOTORISED ROLLING SHUTTER	
RS1	2500	3600	-	-	MOTORISED ROLLING SHUTTER	
DOORS:						
FD	1200	2150	-	-	SHAKTI MET DOOR (WITH LONG RECTANGULAR PANEL & PANIC BAR, CAMLOCK)	
MD	2000	2150	-	-	PATCH FITTING GLASS DOOR	
D2	900	2150	-	-	SHAKTI MET DOOR WITHOUT VIEW PANEL	
L2	2800	2150	-	-	LOUVERS	
D3	750	2150	-	-	SHAKTI MET DOOR WITHOUT VIEW PANEL	

STRUCTURAL GLAZING :

SG	5500	6500	-	-	STRUCTURAL GLAZING TO DETAIL
----	------	------	---	---	------------------------------

VENTILATORS:

V	1800	600	-	-	ALUMINUM FRAME WITH TOP HUNG SHUTTER AND EXHAUST FAN
V2	1500	600	-	-	

DRAWING TITLE: 60 H. P
BLOCK-B
GROUND FLOOR PLAN
ROOF PLAN & ELEVATION ,SECTION

REFERENCE:

PROPOSED	
ROAD	
BOUNDARY	

SCALE: 1 : 100

NORTH POINT:
N
W e
S

1" = 8' 0"


OWNER(S):

ARCHITECT /LICENSED SURVEYOR


R. SURESH, M.Arch
CA/2010/50045

STRUCTURAL ENGINEER


Dr. R. SURESH BABU, M.E.S.S.G., Ph.D., M.S.E (IND), FIV
Registered Structural Engineer - Grade I
TYL/R/ISE/G-1/2019/11/004 dt 27/11/2019
No.1, Krishnama Road, Mashtur Building,
1st Floor, Nungambakkam, Chennai - 600 034.
Ph:9864085743 rabrpsr@gmail.com

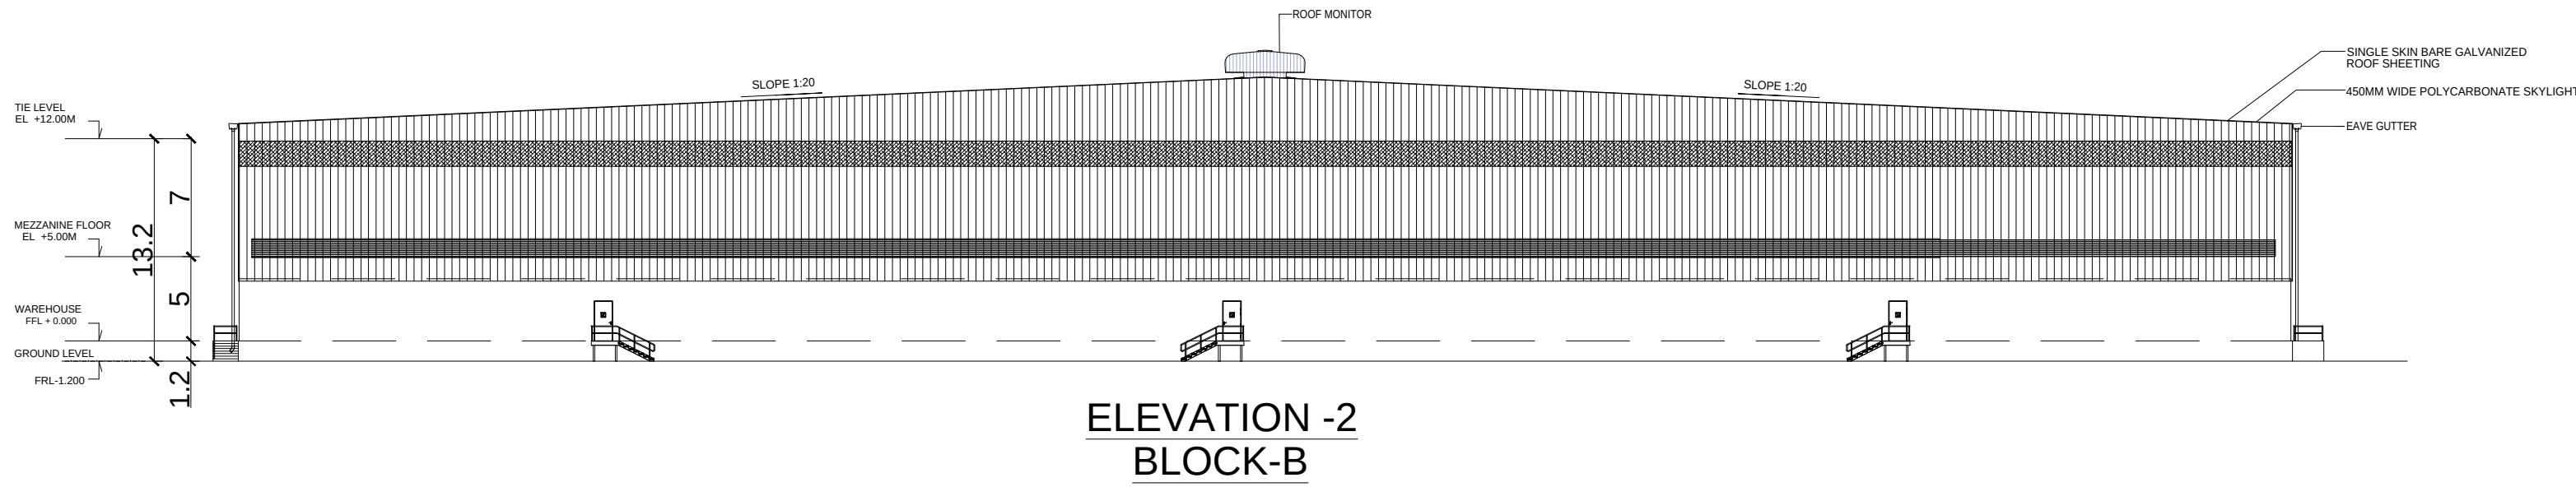


ELEVATION -2
BLOCK-B

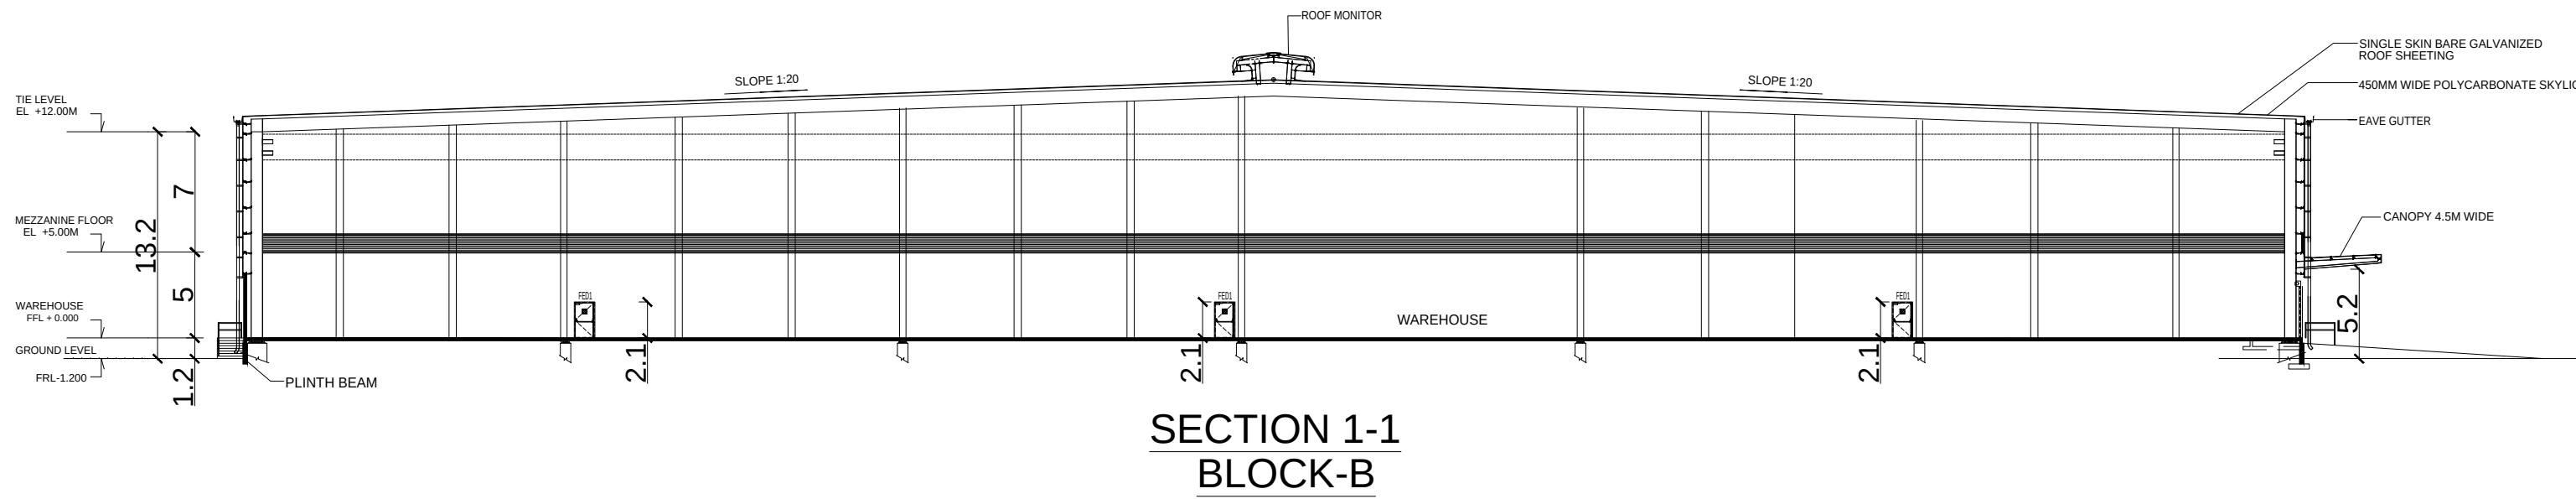


SECTION 1-1
BLOCK-B

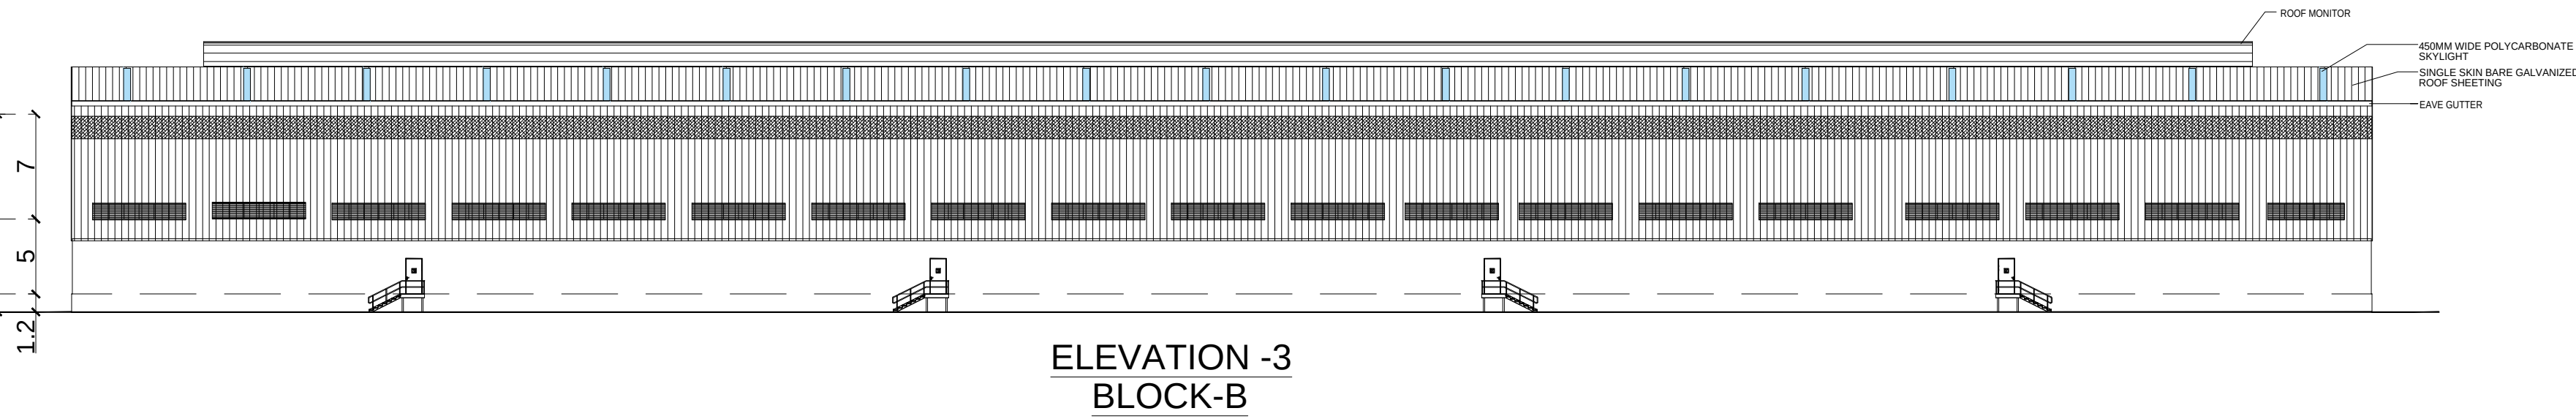


ELEVATION -3
BLOCK-B

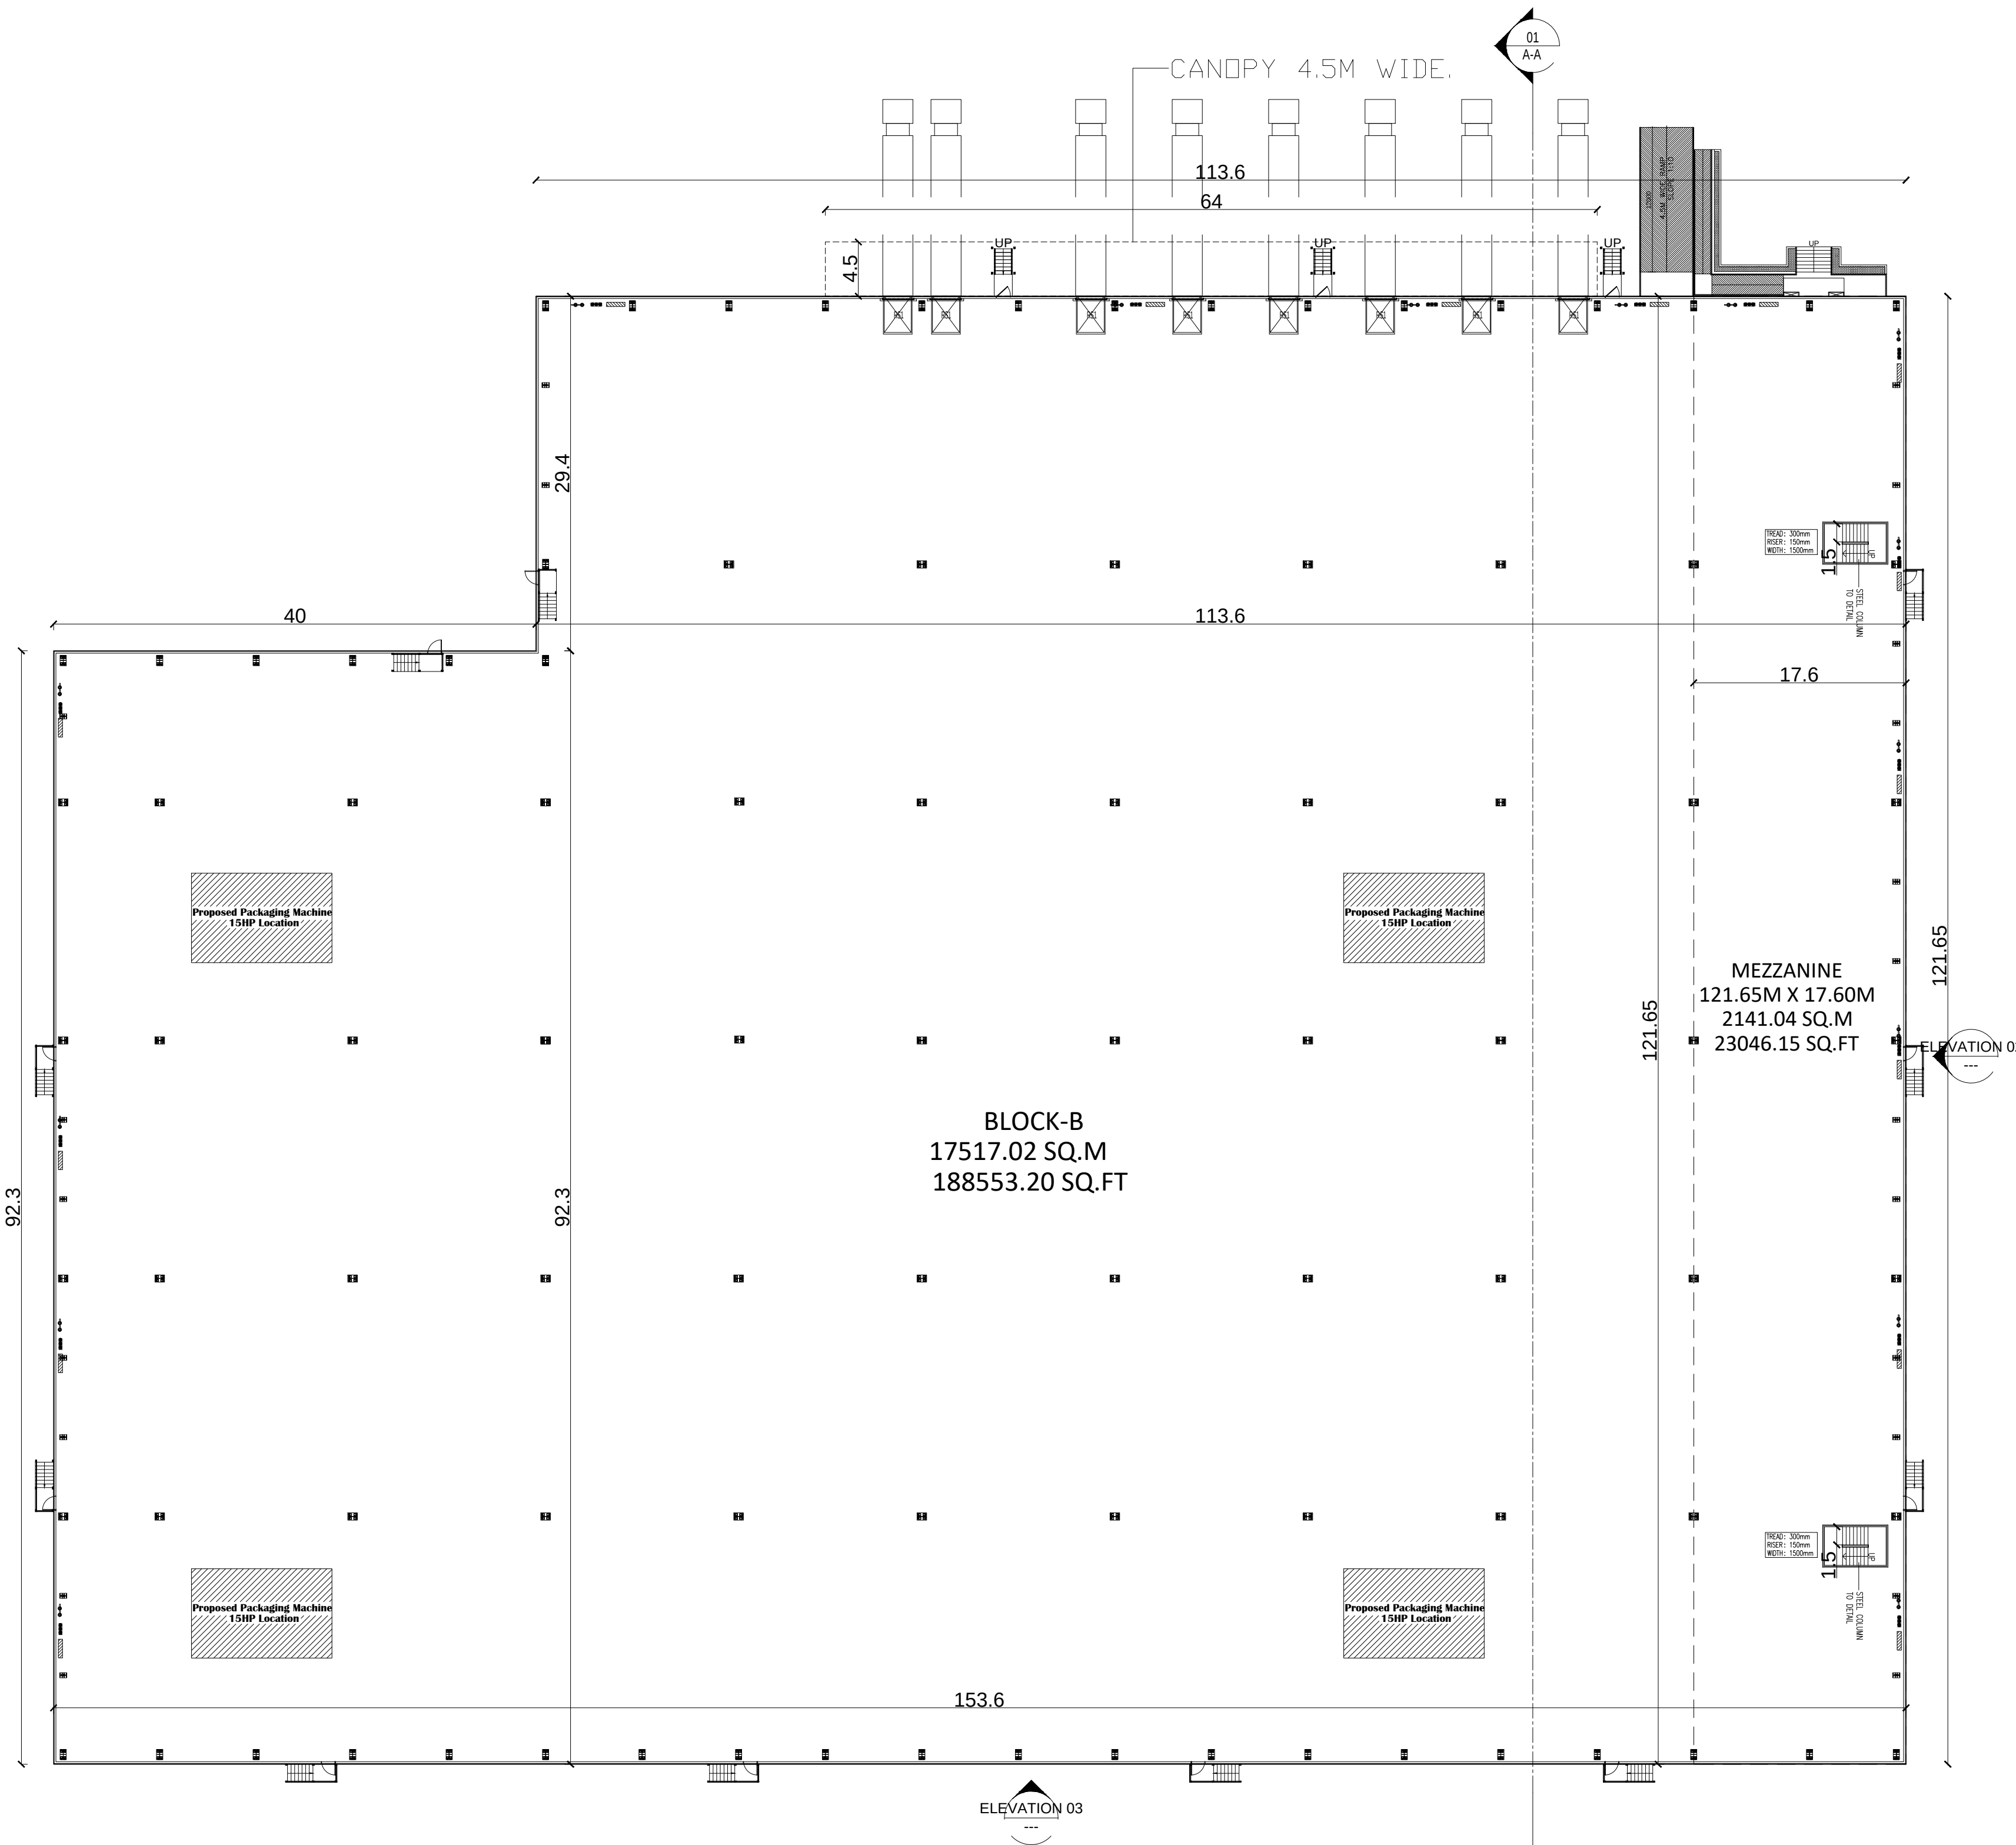

FLOOR PLAN
BLOCK-B

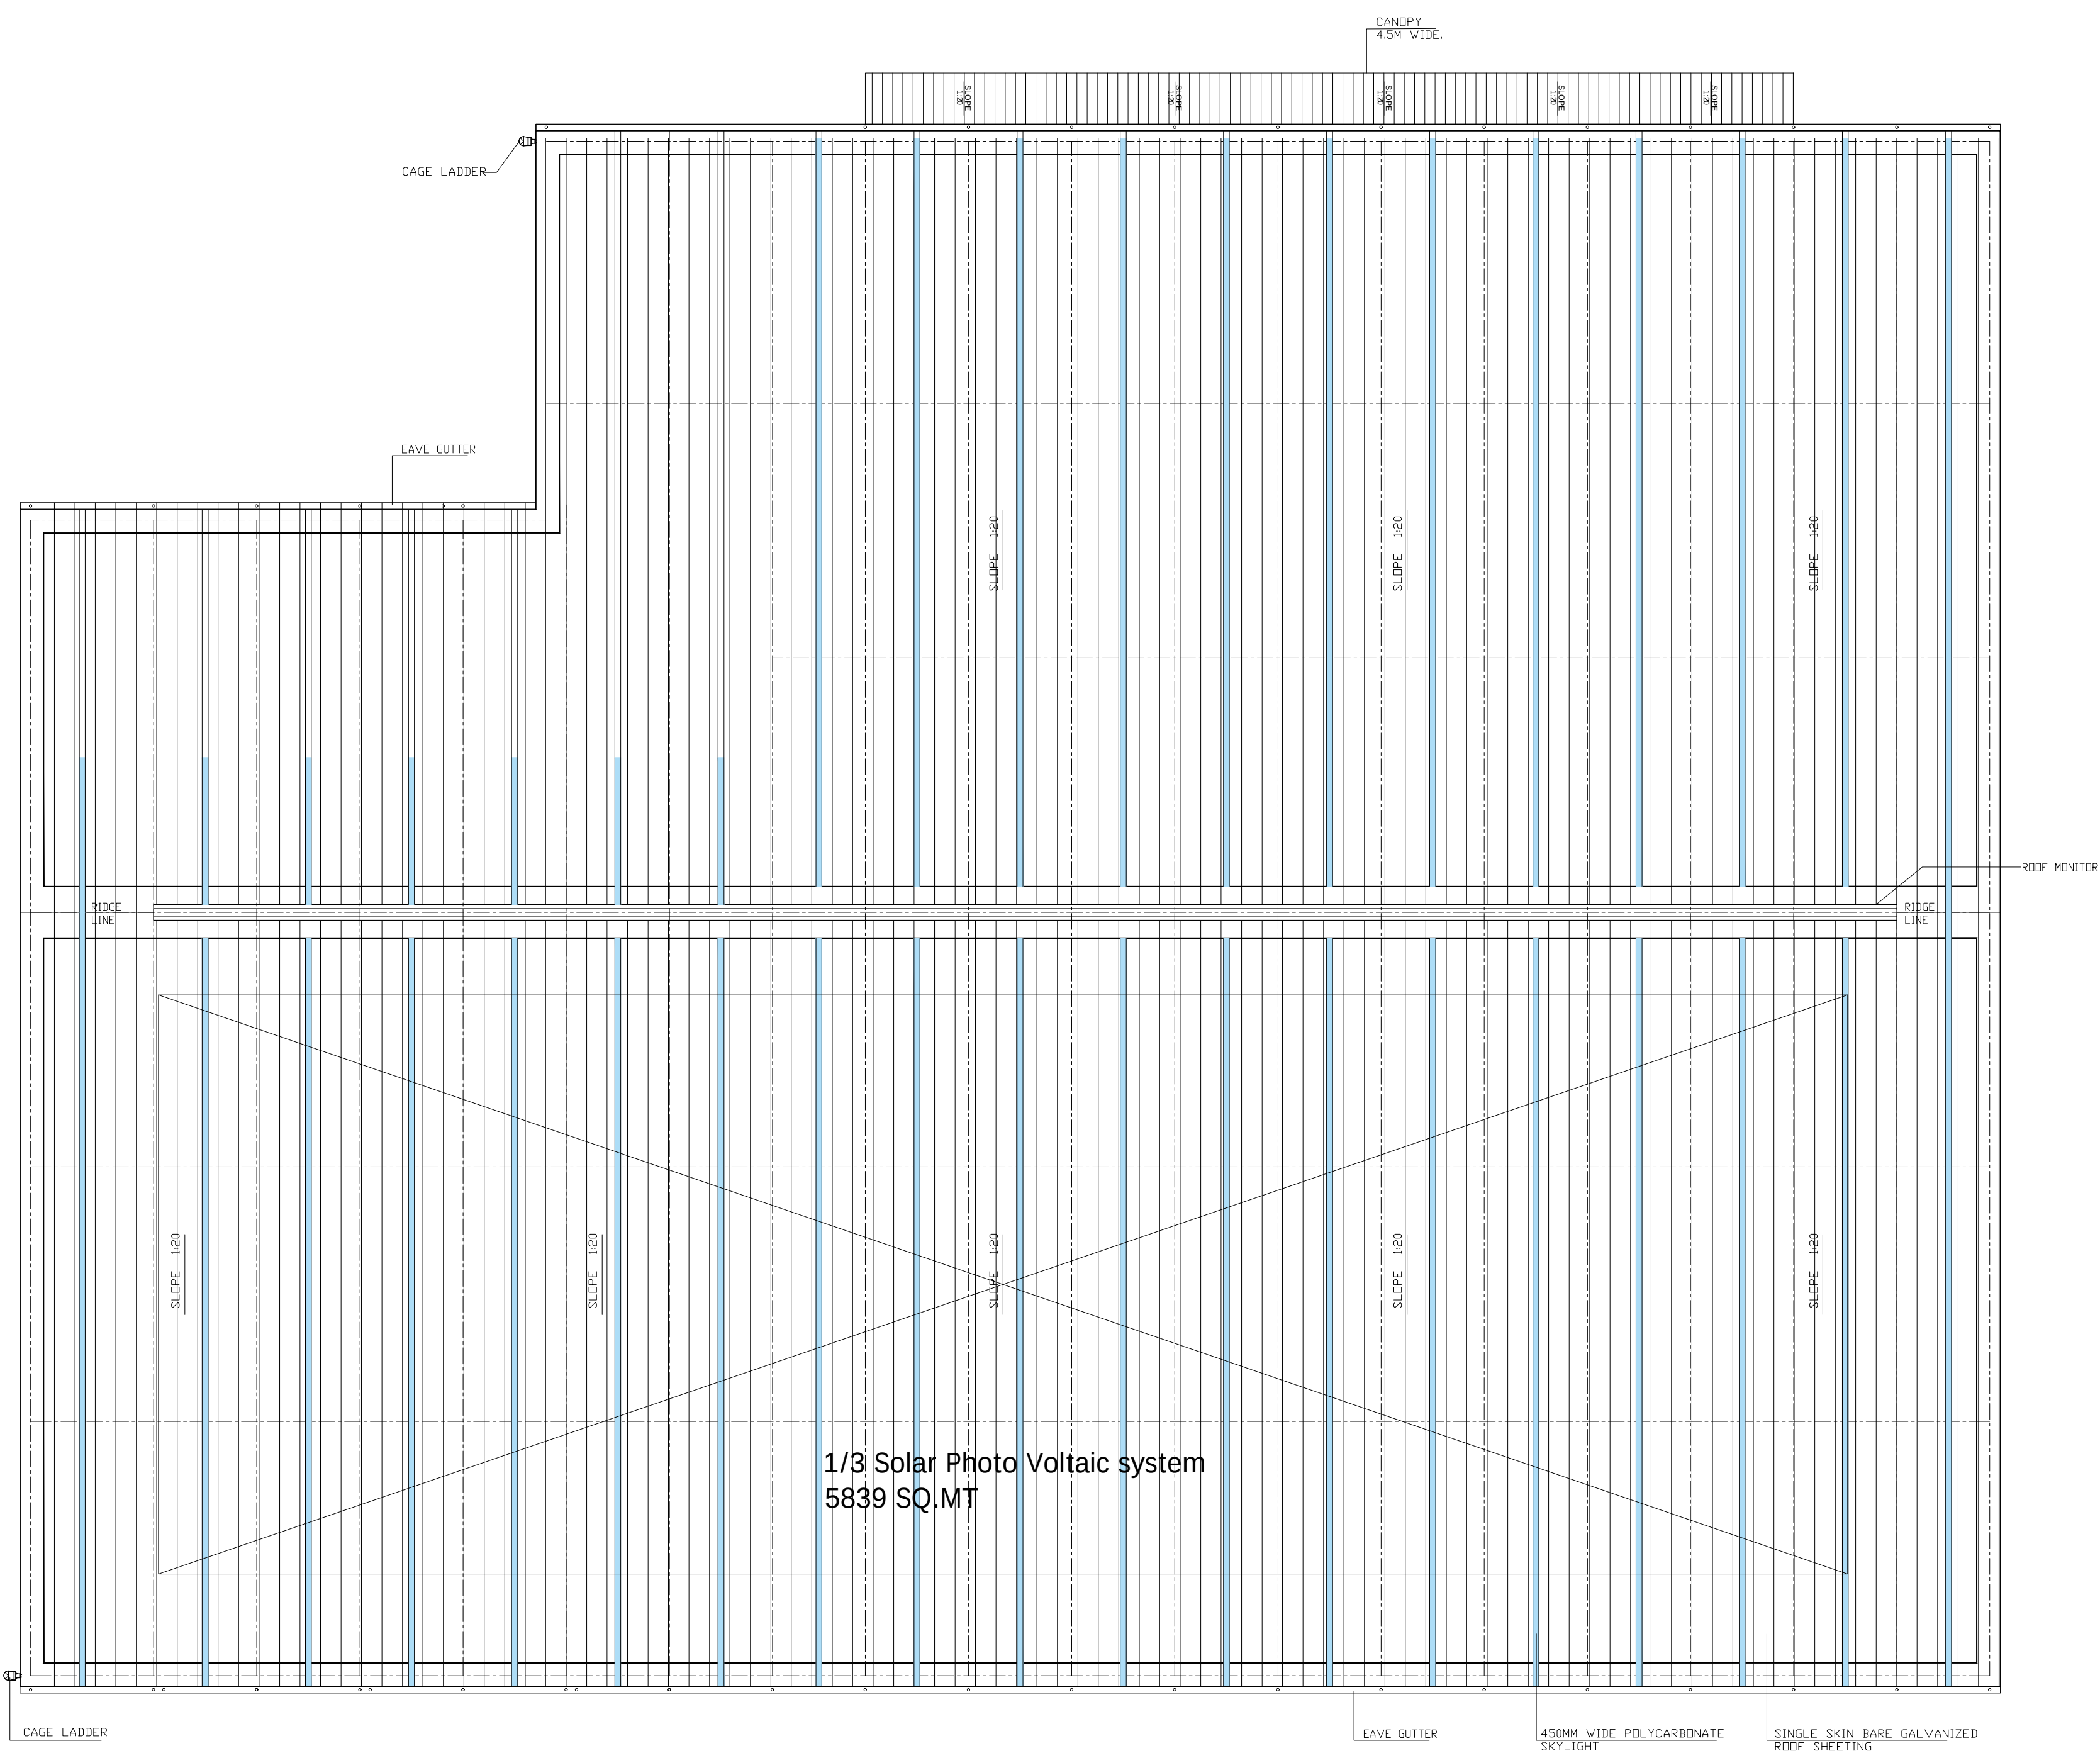

ROOF PLAN
BLOCK-B

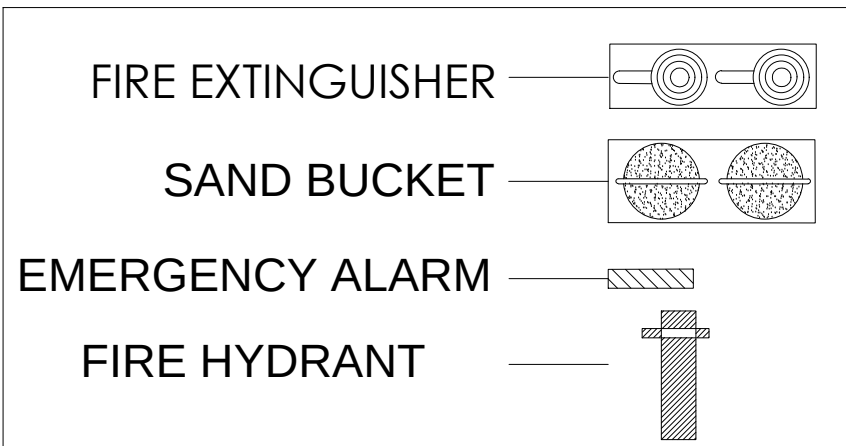

SCHEDULE OF OPENINGS:

STRUCTURAL GLAZING :						
SG	5500	6500	.	.	STRUCTURAL GLAZING TO DETAIL	
VENTILATORS:						
V	1800	600	-	-	ALUMINUM FRAME WITH TOP HUNG	
V2	1500	600	-	-	SHUTTER AND EXHAUST FAN	

REFERENCE:

<u>SCALE:</u> 1 : 100 1" = 8' 0"	<u>NORTH POINT:</u> 
---	--

ARCHITECT /LICENSED SURVEYOR

STRUCTURAL ENGINEER


FIRE EXTINGUISHER — 

SAND BUCKET — 

EMERGENCY ALARM — 

FIRE HYDRANT — 



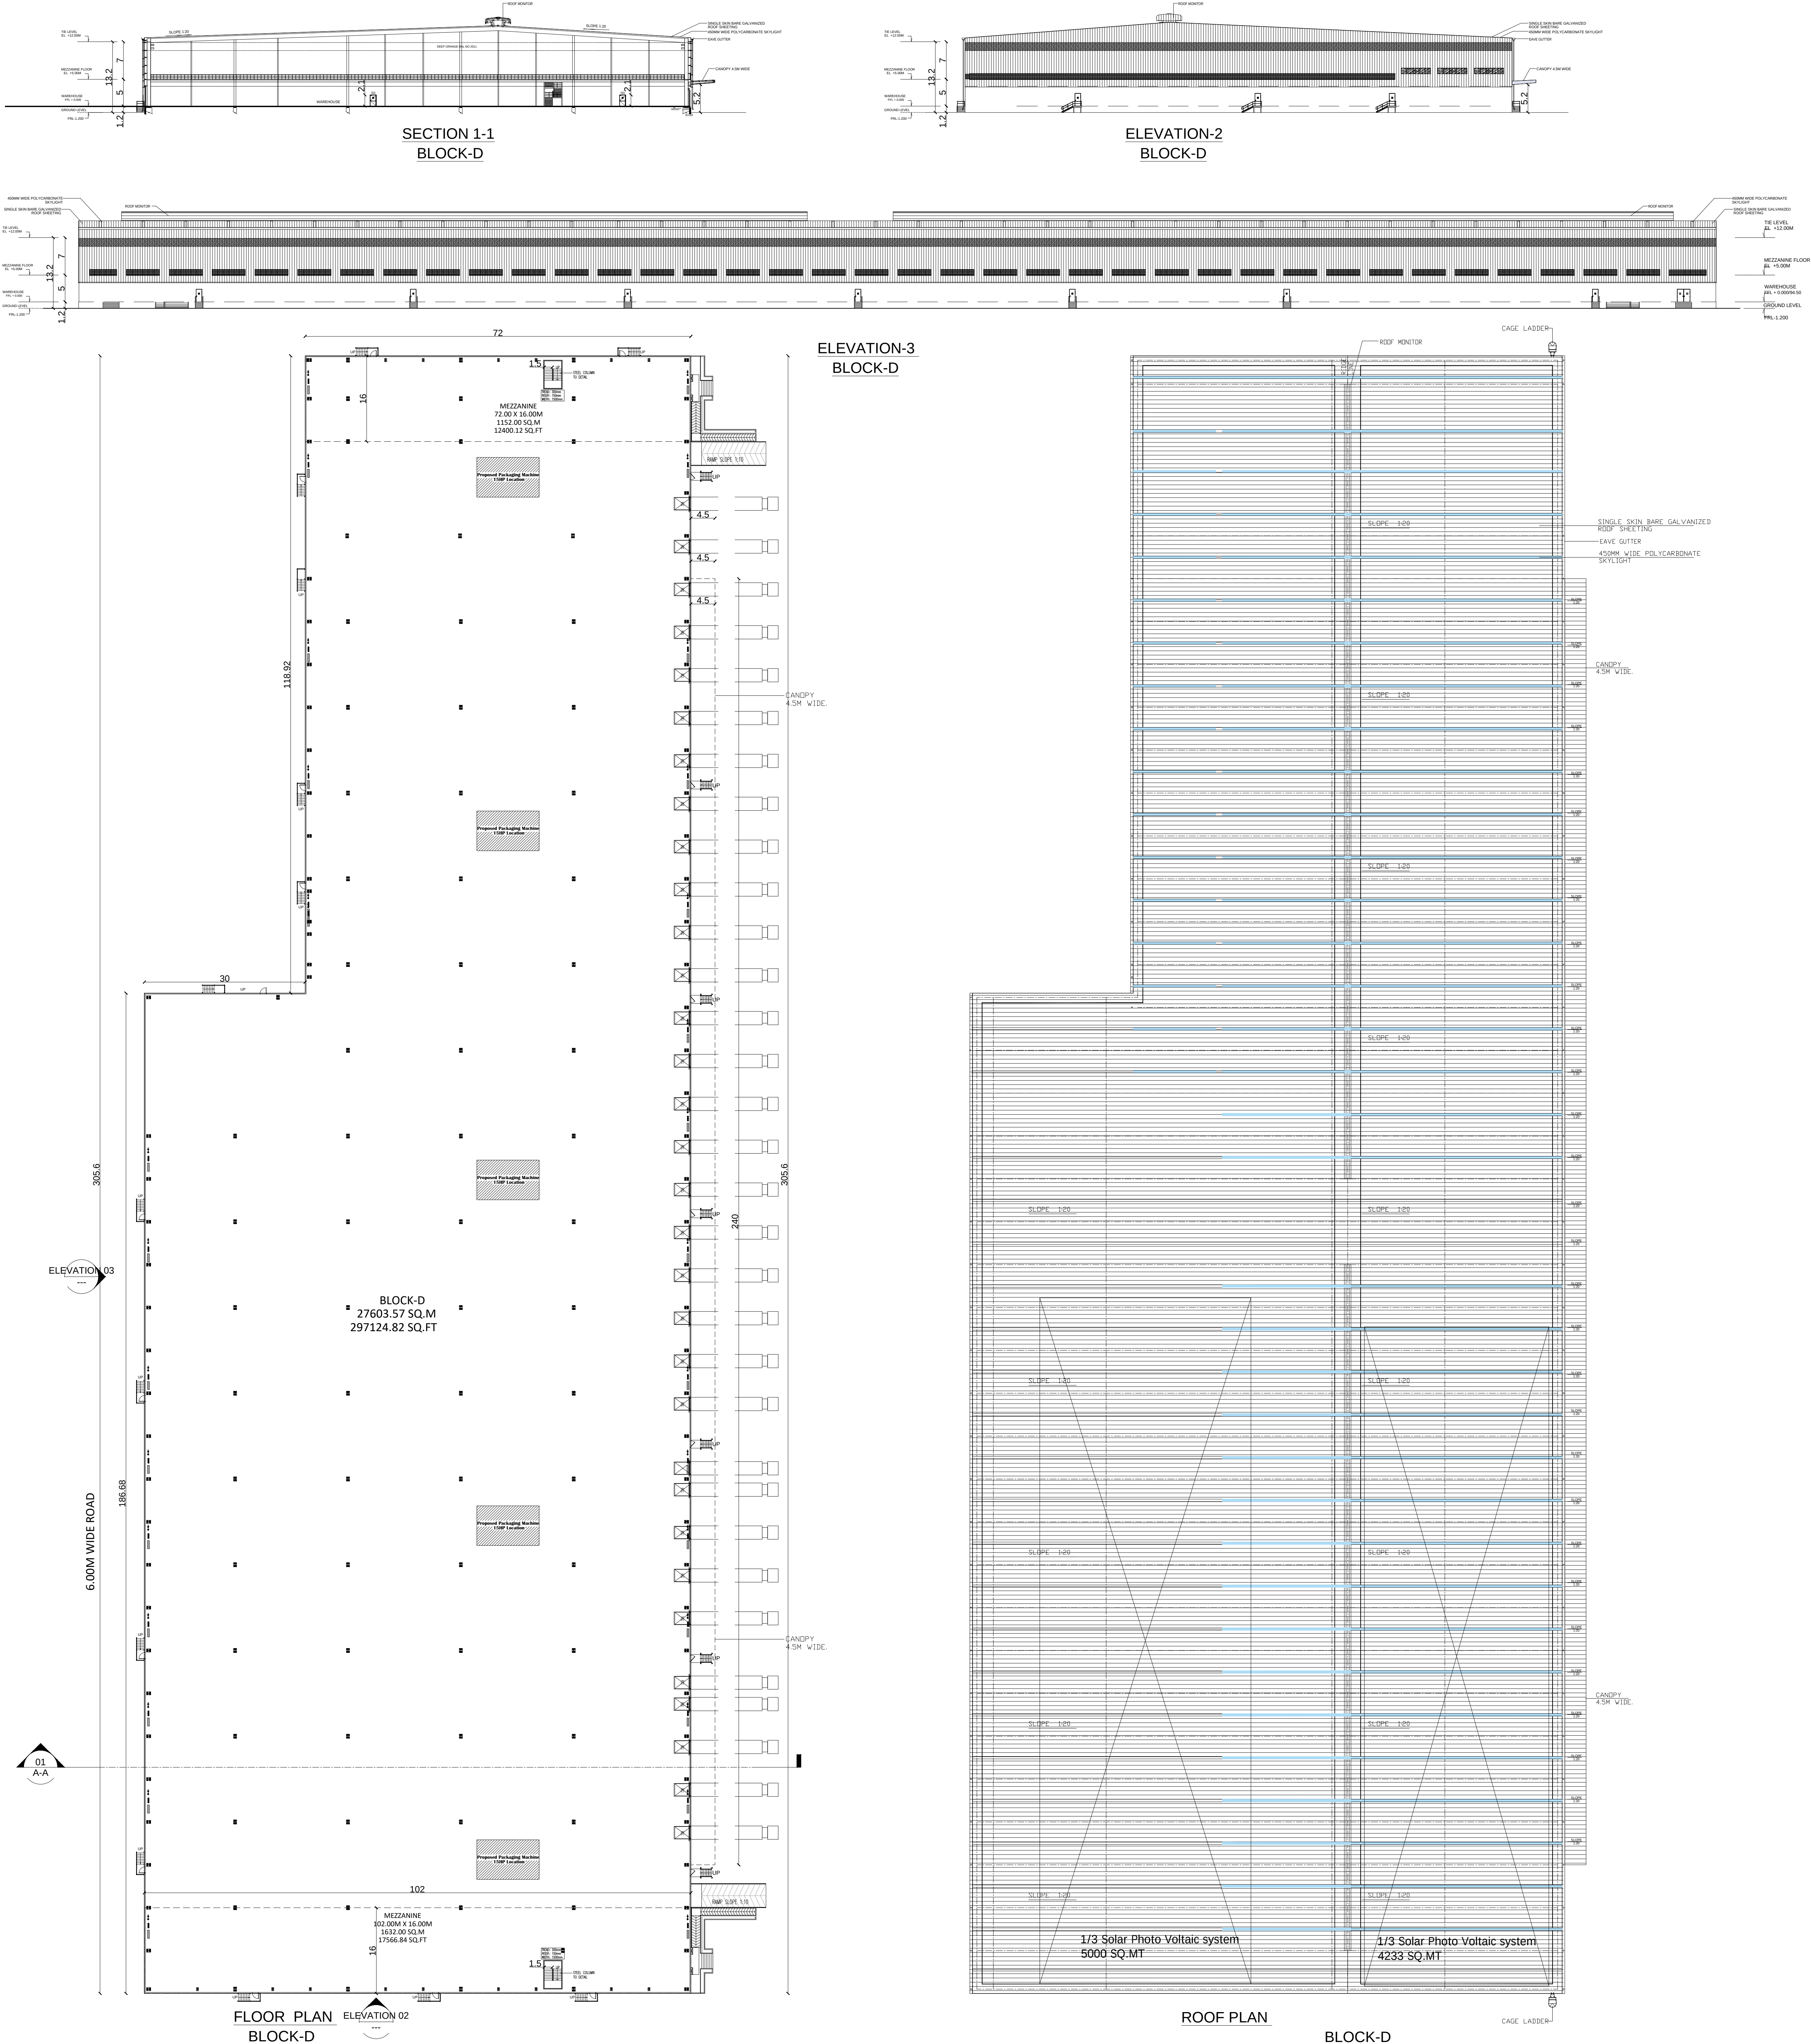

SHEET NO:05/05

PLAN SHOWING THE PROPOSED INDUSTRIAL MANUFACTURING OF "INDUSTRIAL/ LIGHT AND HEAVY ENGINEERING/ ASSEMBLY/ LOGISTICS/ STORAGE UNITS" RED (CATEGORY)FOR M/S LAKSHMIPATHI REALTORS PVT LTD AND M/S SFW PUKKATHURAI REALTORS PVT.LTD IN SURVEYNO.1/2,3/1A2B,3/1B2, 3/2A2,3/2B2,3/2C2,3/2D2, 3/2E2,3/3B,3/4B,3/5A,3/5B,3/5C2,3/6B,4/2B,7/1D2,7/1E2,10/1B, 7/1B,7/1C1,7/3A,7/3B,7/3C,7/3D1,7/3D2,7/3E,8/1A,8/1B1,8/1B2, 8/1C,8/2A1,8/2A2,8/2B,8/3A1,8/3A2,8/3B,8/3C,8/4,9,10/2,10/3, 10/4A10/4B,10/4C,10/5,11/1A1,11/1A2,11/1B,11/2,163/5A, 163/5B,163/5C,164/1,164/2,165/4,166/1C,166/2B,167/1,167/2, 167/3,167/4,197/2C,197/2D,197/2E,198/2,206/1,206/2A,206/2B, KUMARAVADI VILLAGE,160/1B,161/1B,161/2B,161/3,161/5B, 161/6B,161/7B,KODITHANDALAM VILLAGE,335/1B,335/2B, 335/3,336/1A,336/1B2,336/2A,336/2B2,336/3A2,337/1A1B, 337/1A2B,337/1B2,337/2A2,337/2B2,337/3B,343/1B2,343/3B, 345/1A2,345/1B2,345/2B2,345/2C2B,346/2, PUKKATHURAI VILLAGE,MADURANTAGAM TALUK, CHENGALPATTU DISTRICT

CATEGORY - RED

SCHEDULE OF OPENINGS:

TYPE	OPENING SIZE		CASEMENT SIZE		DESCRIPTION	
	WIDTH	HEIGHT	WIDTH	HEIGHT		
SHOP						
ROLLING SHUTTERS:						
RS	6000	6000	-	-	MOTORISED ROLLING SHUTTER	
RS1	2500	3600	-	-	MOTORISED ROLLING SHUTTER	
DOORS:						
FD	1200	2150	-	-	SHAKTI MET DOOR (WITH LONG RECTANGULAR PANEL & PANIC BAR, CAMLOCK)	
MD	2000	2150	-	-	PATCH FITTING GLASS DOOR	
D2	900	2150	-	-	SHAKTI MET DOOR WITHOUT VIEW PANEL	
L2	2800	2150	-	-	LOUVERS	
D3	750	2150	-	-	SHAKTI MET DOOR WITHOUT VIEW PANEL	

STRUCTURAL GLAZING :

SG	5500	6500	-	-	STRUCTURAL GLAZING TO DETAIL
----	------	------	---	---	------------------------------

VENTILATORS:

V	1800	600	-	-	ALUMINUM FRAME WITH TOP HUNG SHUTTER AND EXHAUST FAN
V2	1500	600	-	-	

DRAWING TITTLE: 75 H. P
BLOCK-D
GROUND FLOOR PLAN
ROOF PLAN & ELEVATION ,SECTION

REFERENCE:

PROPOSED	
ROAD	
BOUNDARY	
SCALE:	NORTH POINT:
1 : 100	
1" = 8' 0"	


OWNER[S]:

ARCHITECT /LICENSED SURVEYOR

R. SURESH, M.Arch
CA/2010/50045

STRUCTURAL ENGINEER

Dr. R. SURESH BABU, M.Arch, P.E., M.S., P.E., M.
Registered Structural Engineer - Grade I
TVL/R/RSR/Gr-I/2019/11/004 & 27/11/2019
No.1, Krishnama Road, Masabur Building,
1st Floor, Nungambakkam, Chennai - 600 034.
Ph:9884055743 rsrpsr@gmail.com

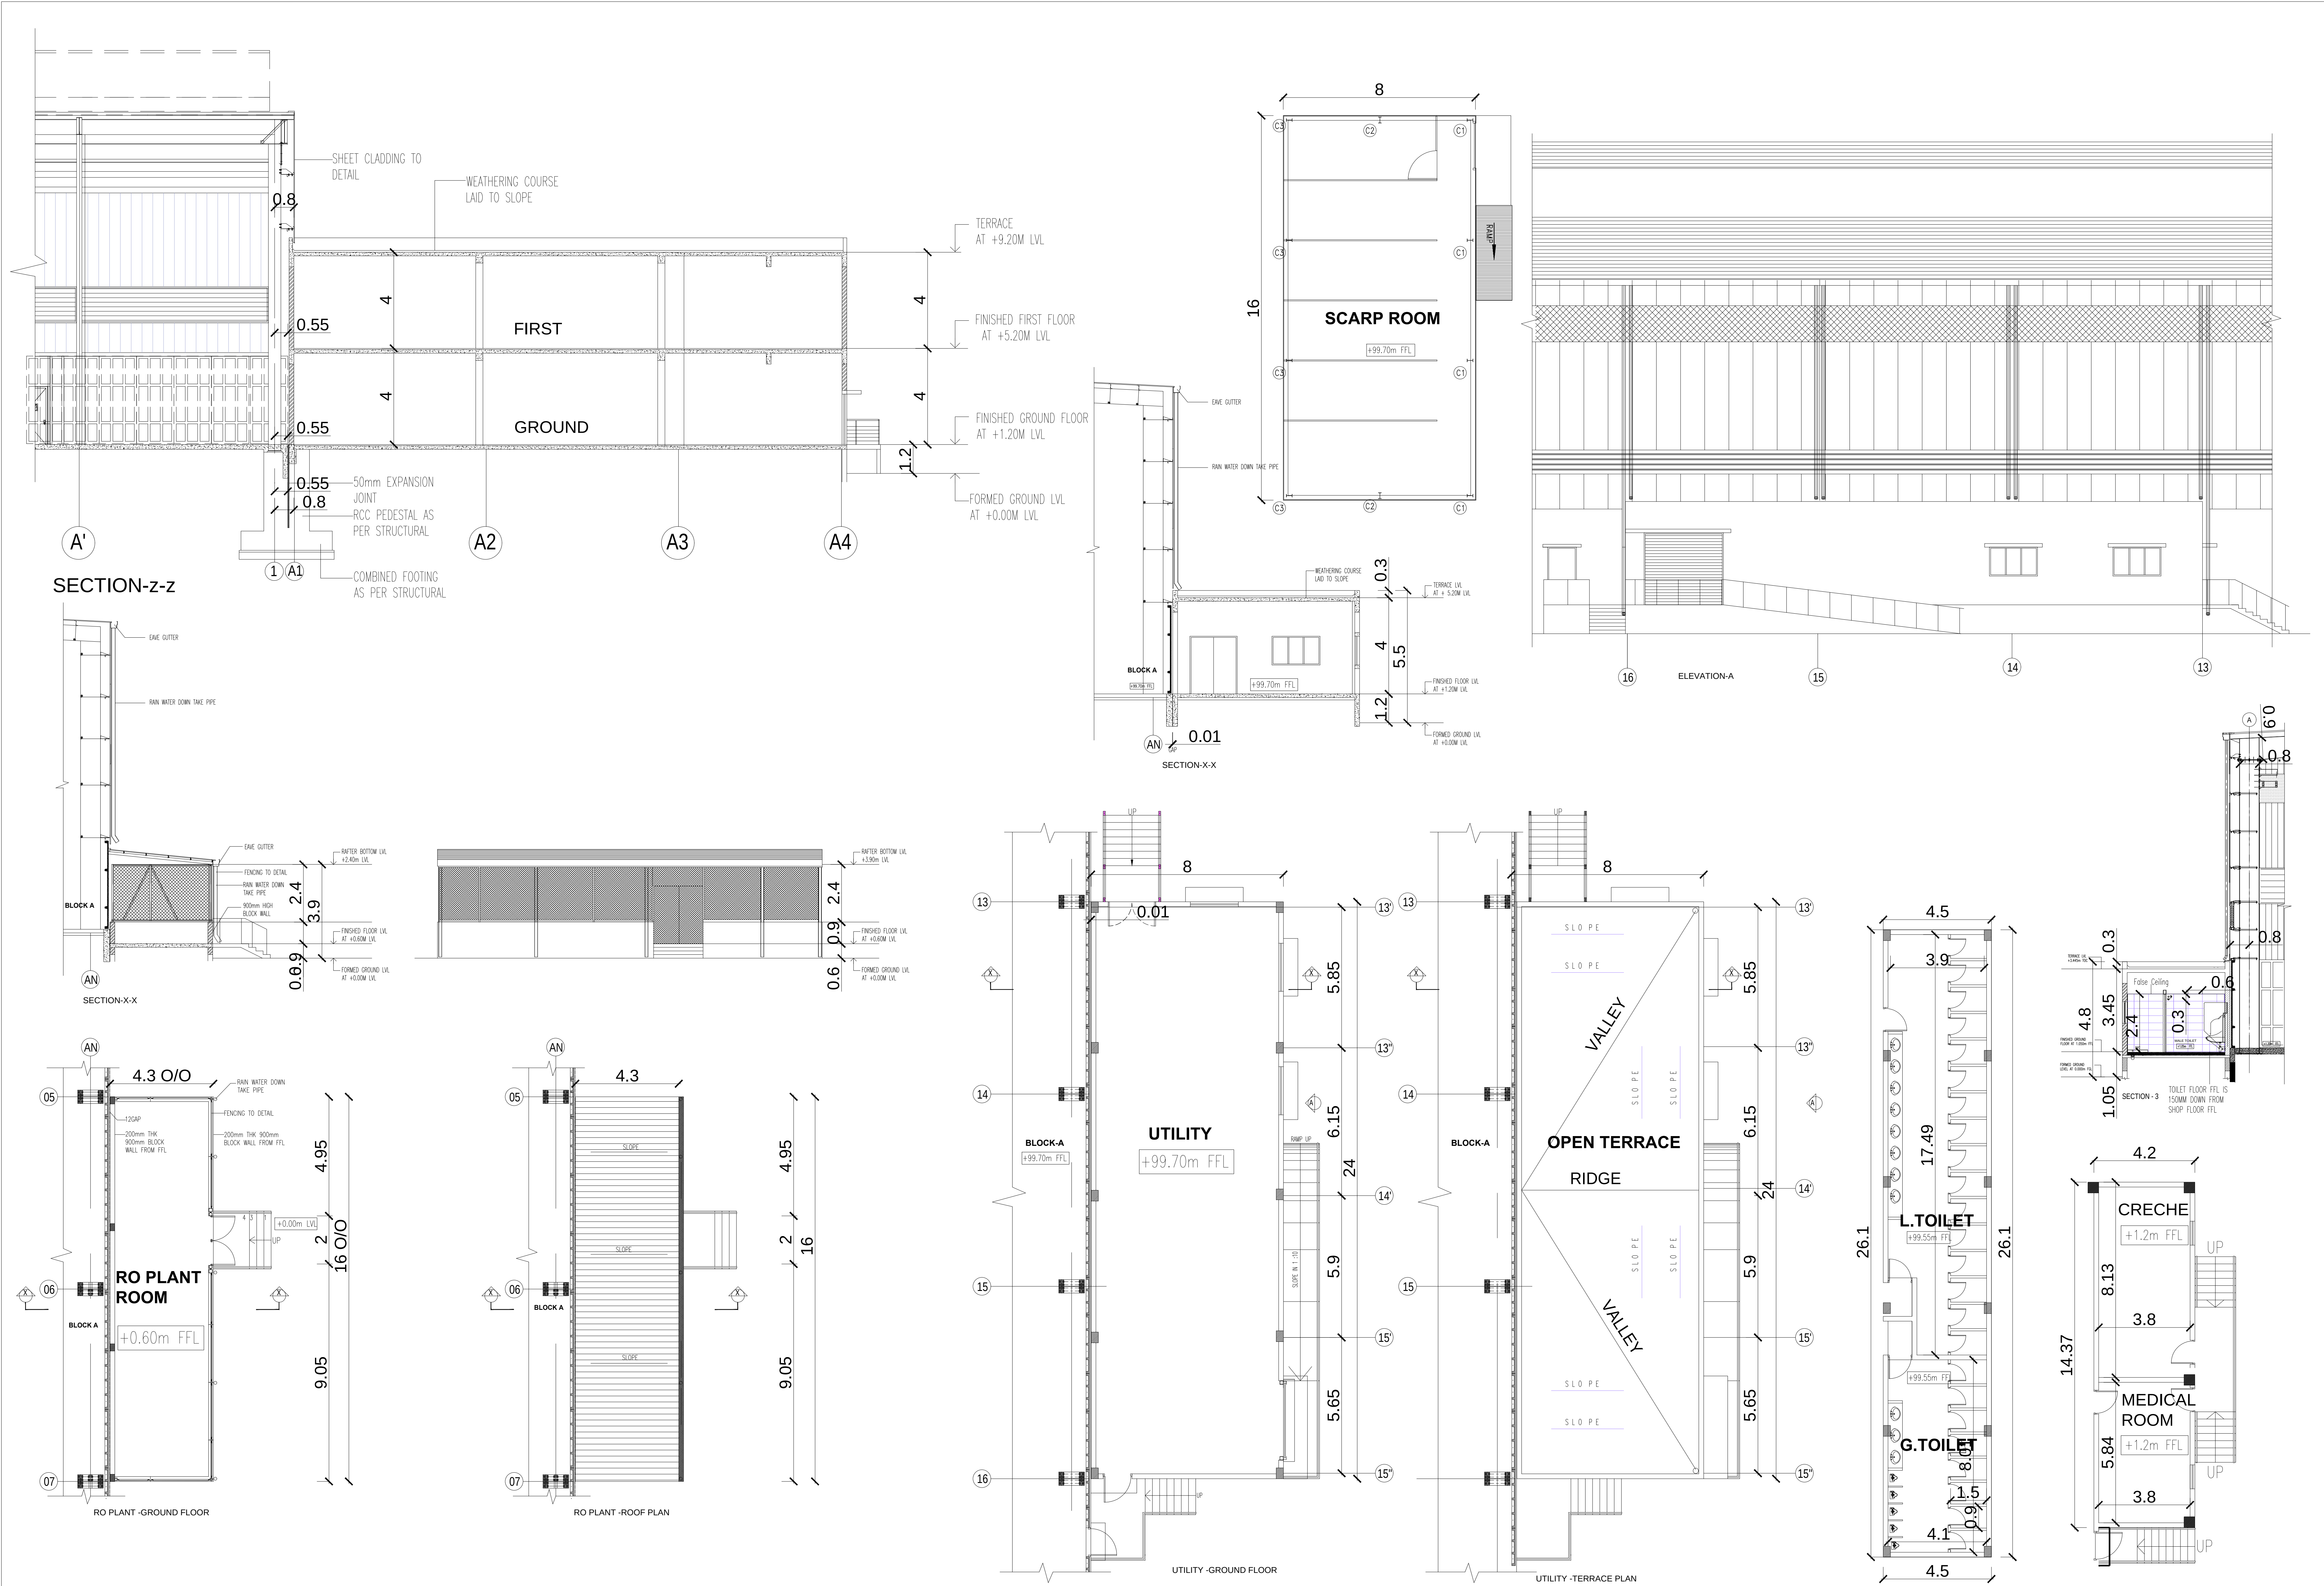

SHEET NO:02A/05

PLAN SHOWING THE PROPOSED INDUSTRIAL MANUFACTURING OF "INDUSTRIAL/ LIGHT AND HEAVY ENGINEERING/ ASSEMBLY/ LOGISTICS/ STORAGE UNITS" RED (CATEGORY)FOR M/S LAKSHMIPATHI REALTORS PVT.LTD AND M/S SFW PUKKATHURAI REALTORS PVT.LTD IN SURVEYNO.1/2,3/1A2B,3/1B2, 3/2A2,3/2B2,3/2C2,3/2D2, 3/2E2,3/3B,3/4B,3/5A,3/5B,3/5C2,3/6B,4/2B,7/1D2,7/1E2,10/1B, 7/1B,7/1C1,7/3A,7/3B,7/3C,7/3D1,7/3D2,7/3E,8/1A,8/1B1,8/1B2, 8/1C,8/2A1,8/2A2,8/2B,8/3A1,8/3A2,8/3B,8/3C,8/4,9,10/2,10/3, 10/4A10/4B,10/4C,10/5,11/1A1,11/1A2,11/1B,11/2,16/3/5A, 16/3/5B,16/3/5C,16/4,16/4/2,16/5/4,16/6/1C,16/6/2B,16/7/1,16/7/2, 16/7/3,16/7/4,19/7/2C,19/7/2D,19/7/2E,19/8/2,20/6/1,20/6/2A,20/6/2B, KUMARAVADI VILLAGE,16/1/1B,16/1/2B,16/1/3,16/1/5B, 16/1/6B,16/1/7B,KODITHANDALAM VILLAGE,33/5/1B,33/5/2B, 33/5/3,33/6/1A,33/6/1B2,33/6/2A,33/6/2B2,33/6/3A2,33/7/1A1B, 33/7/1A2B,33/7/1B2,33/7/2A2,33/7/2B2,33/7/3B,34/3/1B2,34/3/3B, 34/5/1A2,34/5/1B2,34/5/2B2,34/5/2C2B,34/6/2, PUKKATHURAI VILLAGE,MADURANTAGAM TALUK, CHENGALPATTU DISTRICT

CATEGORY - RED

SCHEDULE OF OPENINGS:

TYPE	OPENING SIZE		CASEMENT SIZE		DESCRIPTION
	WIDTH	HEIGHT	WIDTH	HEIGHT	
SHOP					
ROLLING SHUTTERS:					
RS	6000	6000	-	-	MOTORISED ROLLING SHUTTER
RS1	2500	3600	-	-	MOTORISED ROLLING SHUTTER
DOORS:					
FD	1200	2150	-	-	SHAKTI MET DOOR (WITH LONG RECTANGULAR PANEL & PANIC BAR, CAMLOCK)
MD	2000	2150	-	-	PATCH FITTING GLASS DOOR
D2	900	2150	-	-	SHAKTI MET DOOR WITHOUT VIEW PANEL
L2	2800	2150	-	-	LOUVERS
D3	750	2150	-	-	SHAKTI MET DOOR WITHOUT VIEW PANEL
STRUCTURAL GLAZING :					
SG	5500	6500	-	-	STRUCTURAL GLAZING TO DETAIL
VENTILATORS:					
V	1800	600	-	-	ALUMINUM FRAME WITH TOP HUNG SHUTTER AND EXHAUST FAN
V2	1500	600	-	-	

DRAWING TITLE:

ANCILARY BUILDING ELEVATION ,SECTION

REFERENCE:

PROPOSED ROAD BOUNDARY

SCALE:

1 : 100

1" = 8'0"

NORTH POINT:

OWNER(S):

ARCHITECT /LICENSED SURVEYOR

R. SURESH, M.Arch
CA/2010/50045

STRUCTURAL ENGINEER

Dr. R. SURESH BABU, M.E.Survey, Ph.D., M.A.E (IND), FIV
Registered Structural Engineer - Grade I
TVL/R/SE/Gr-I/2019/11/004 at 27/11/2019
No.1, Krishnama Road, Mashkur Building,
1st Floor, Nungambakkam, Chennai - 600 034.
Ph:9884055743 rsbrsprss@gmail.com

