




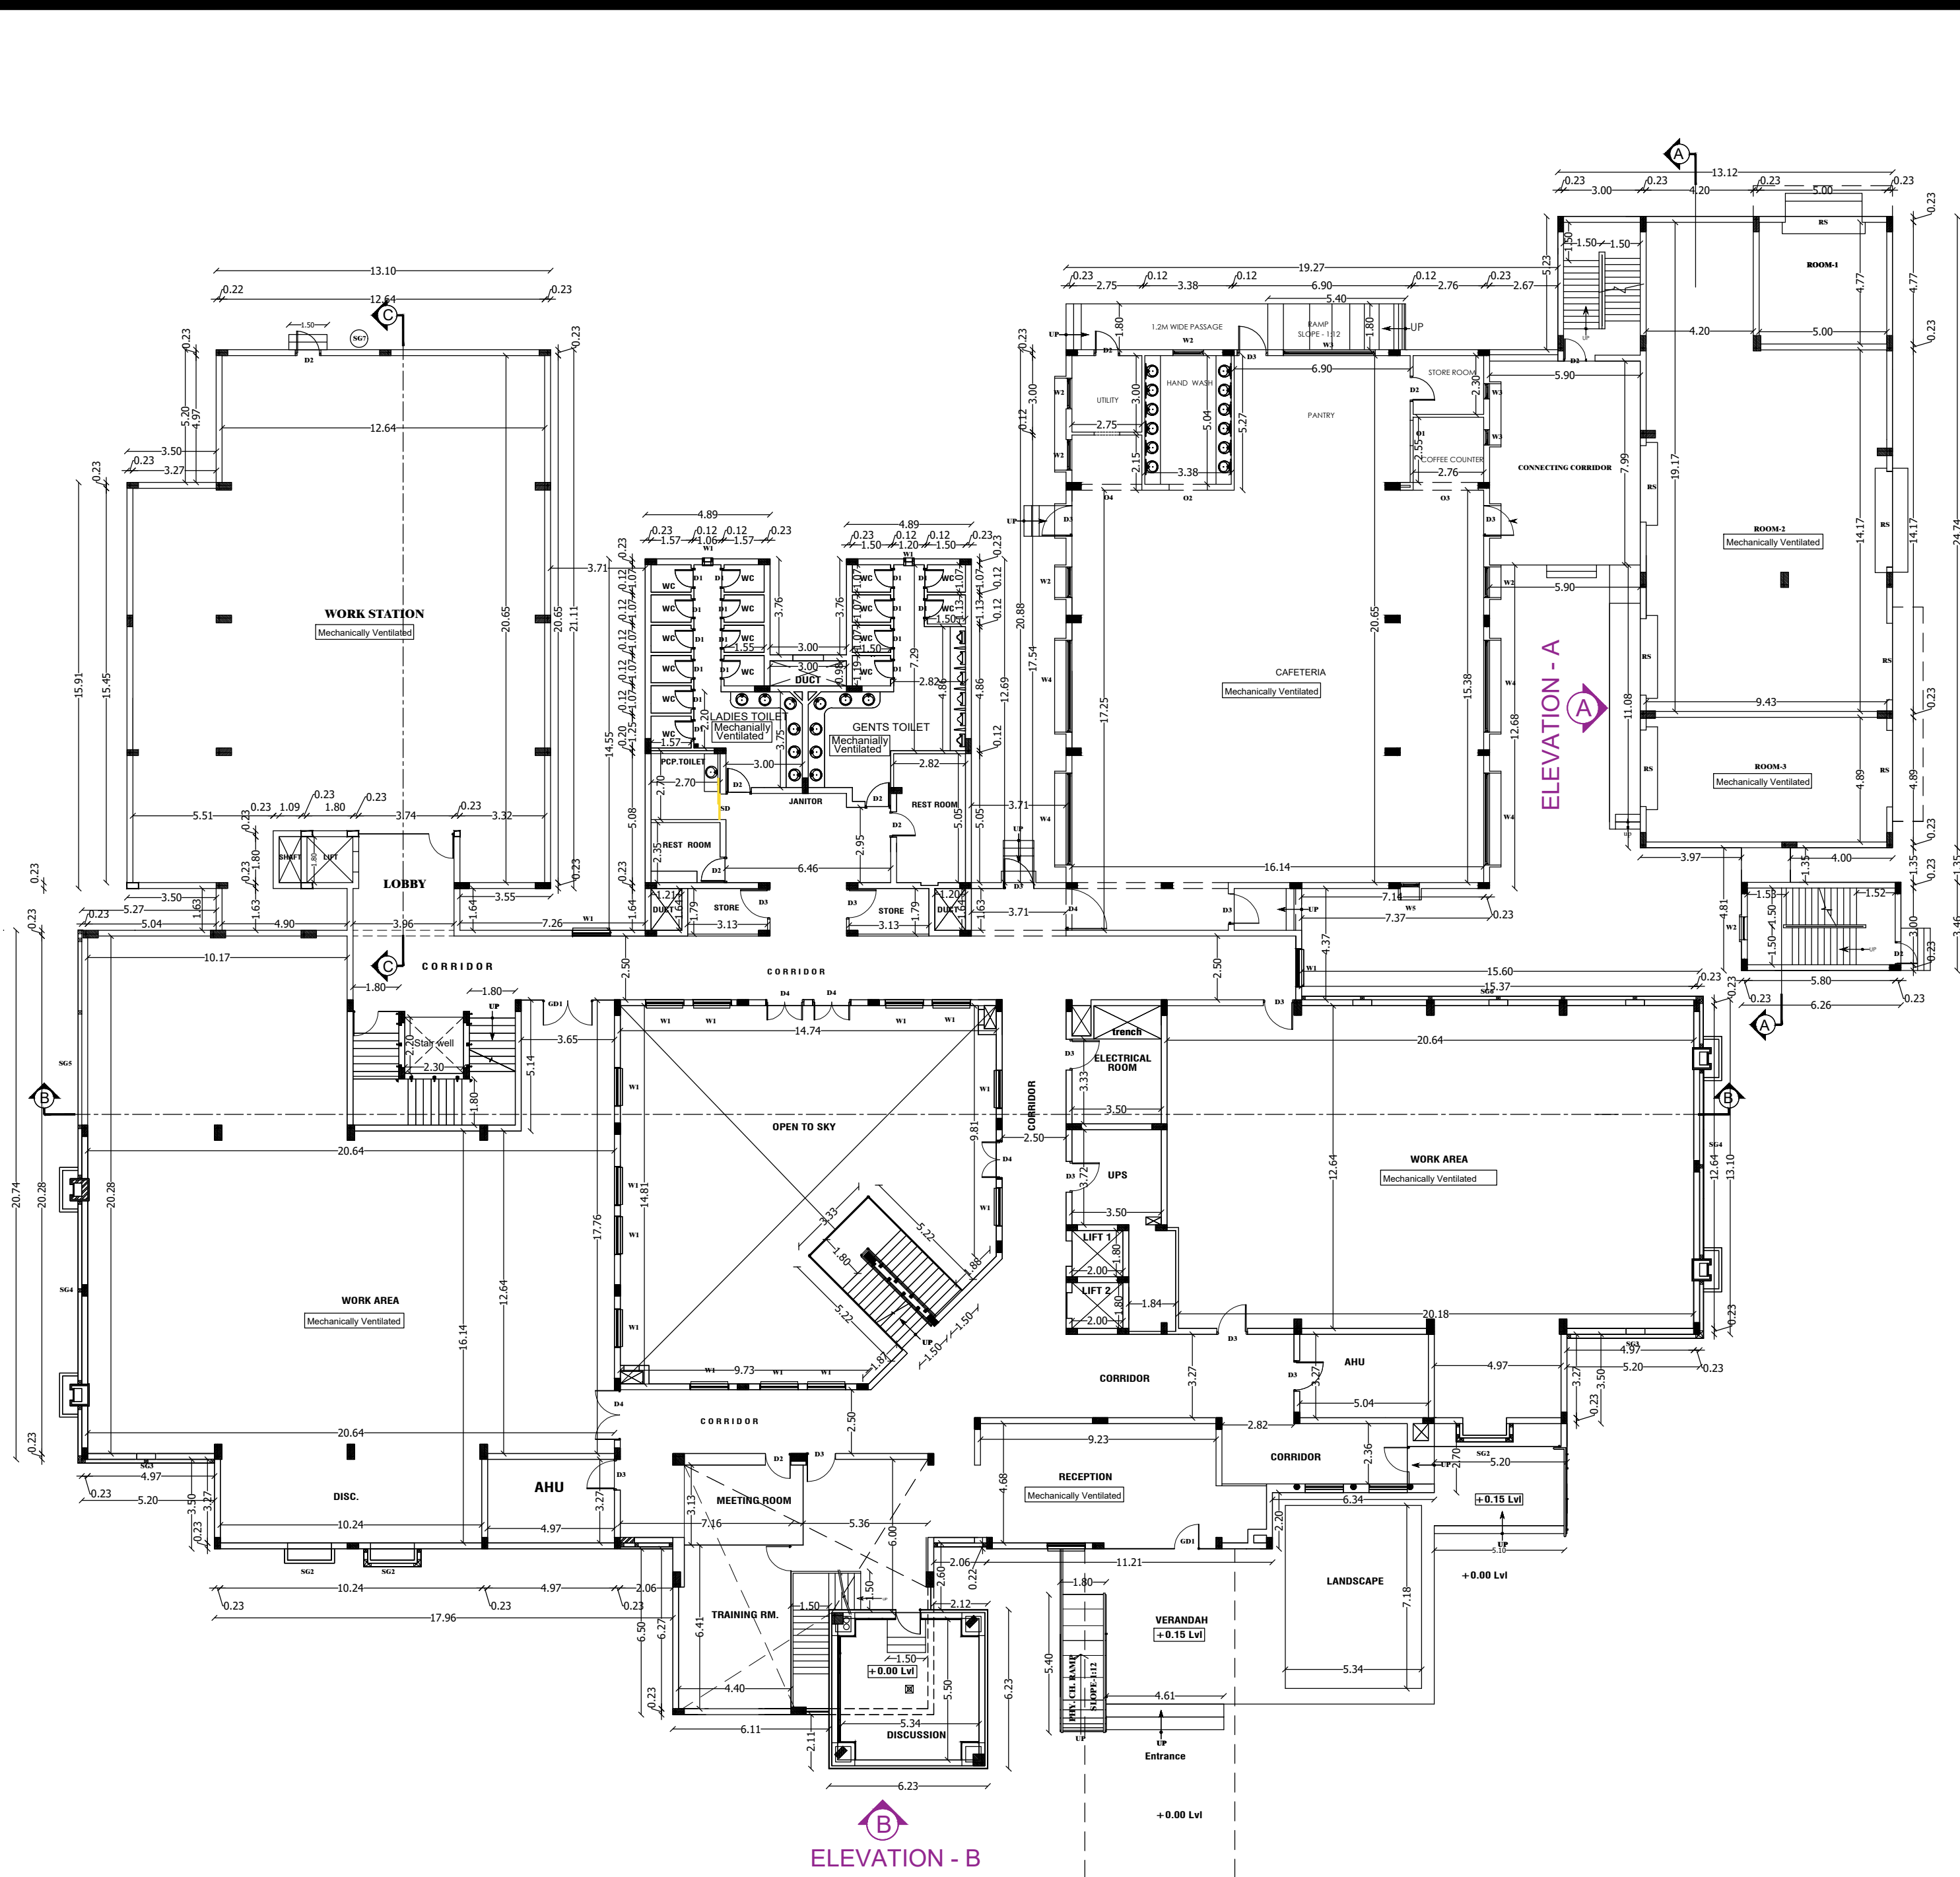


BLOCK 1 - GROUND FLOOR PLAN

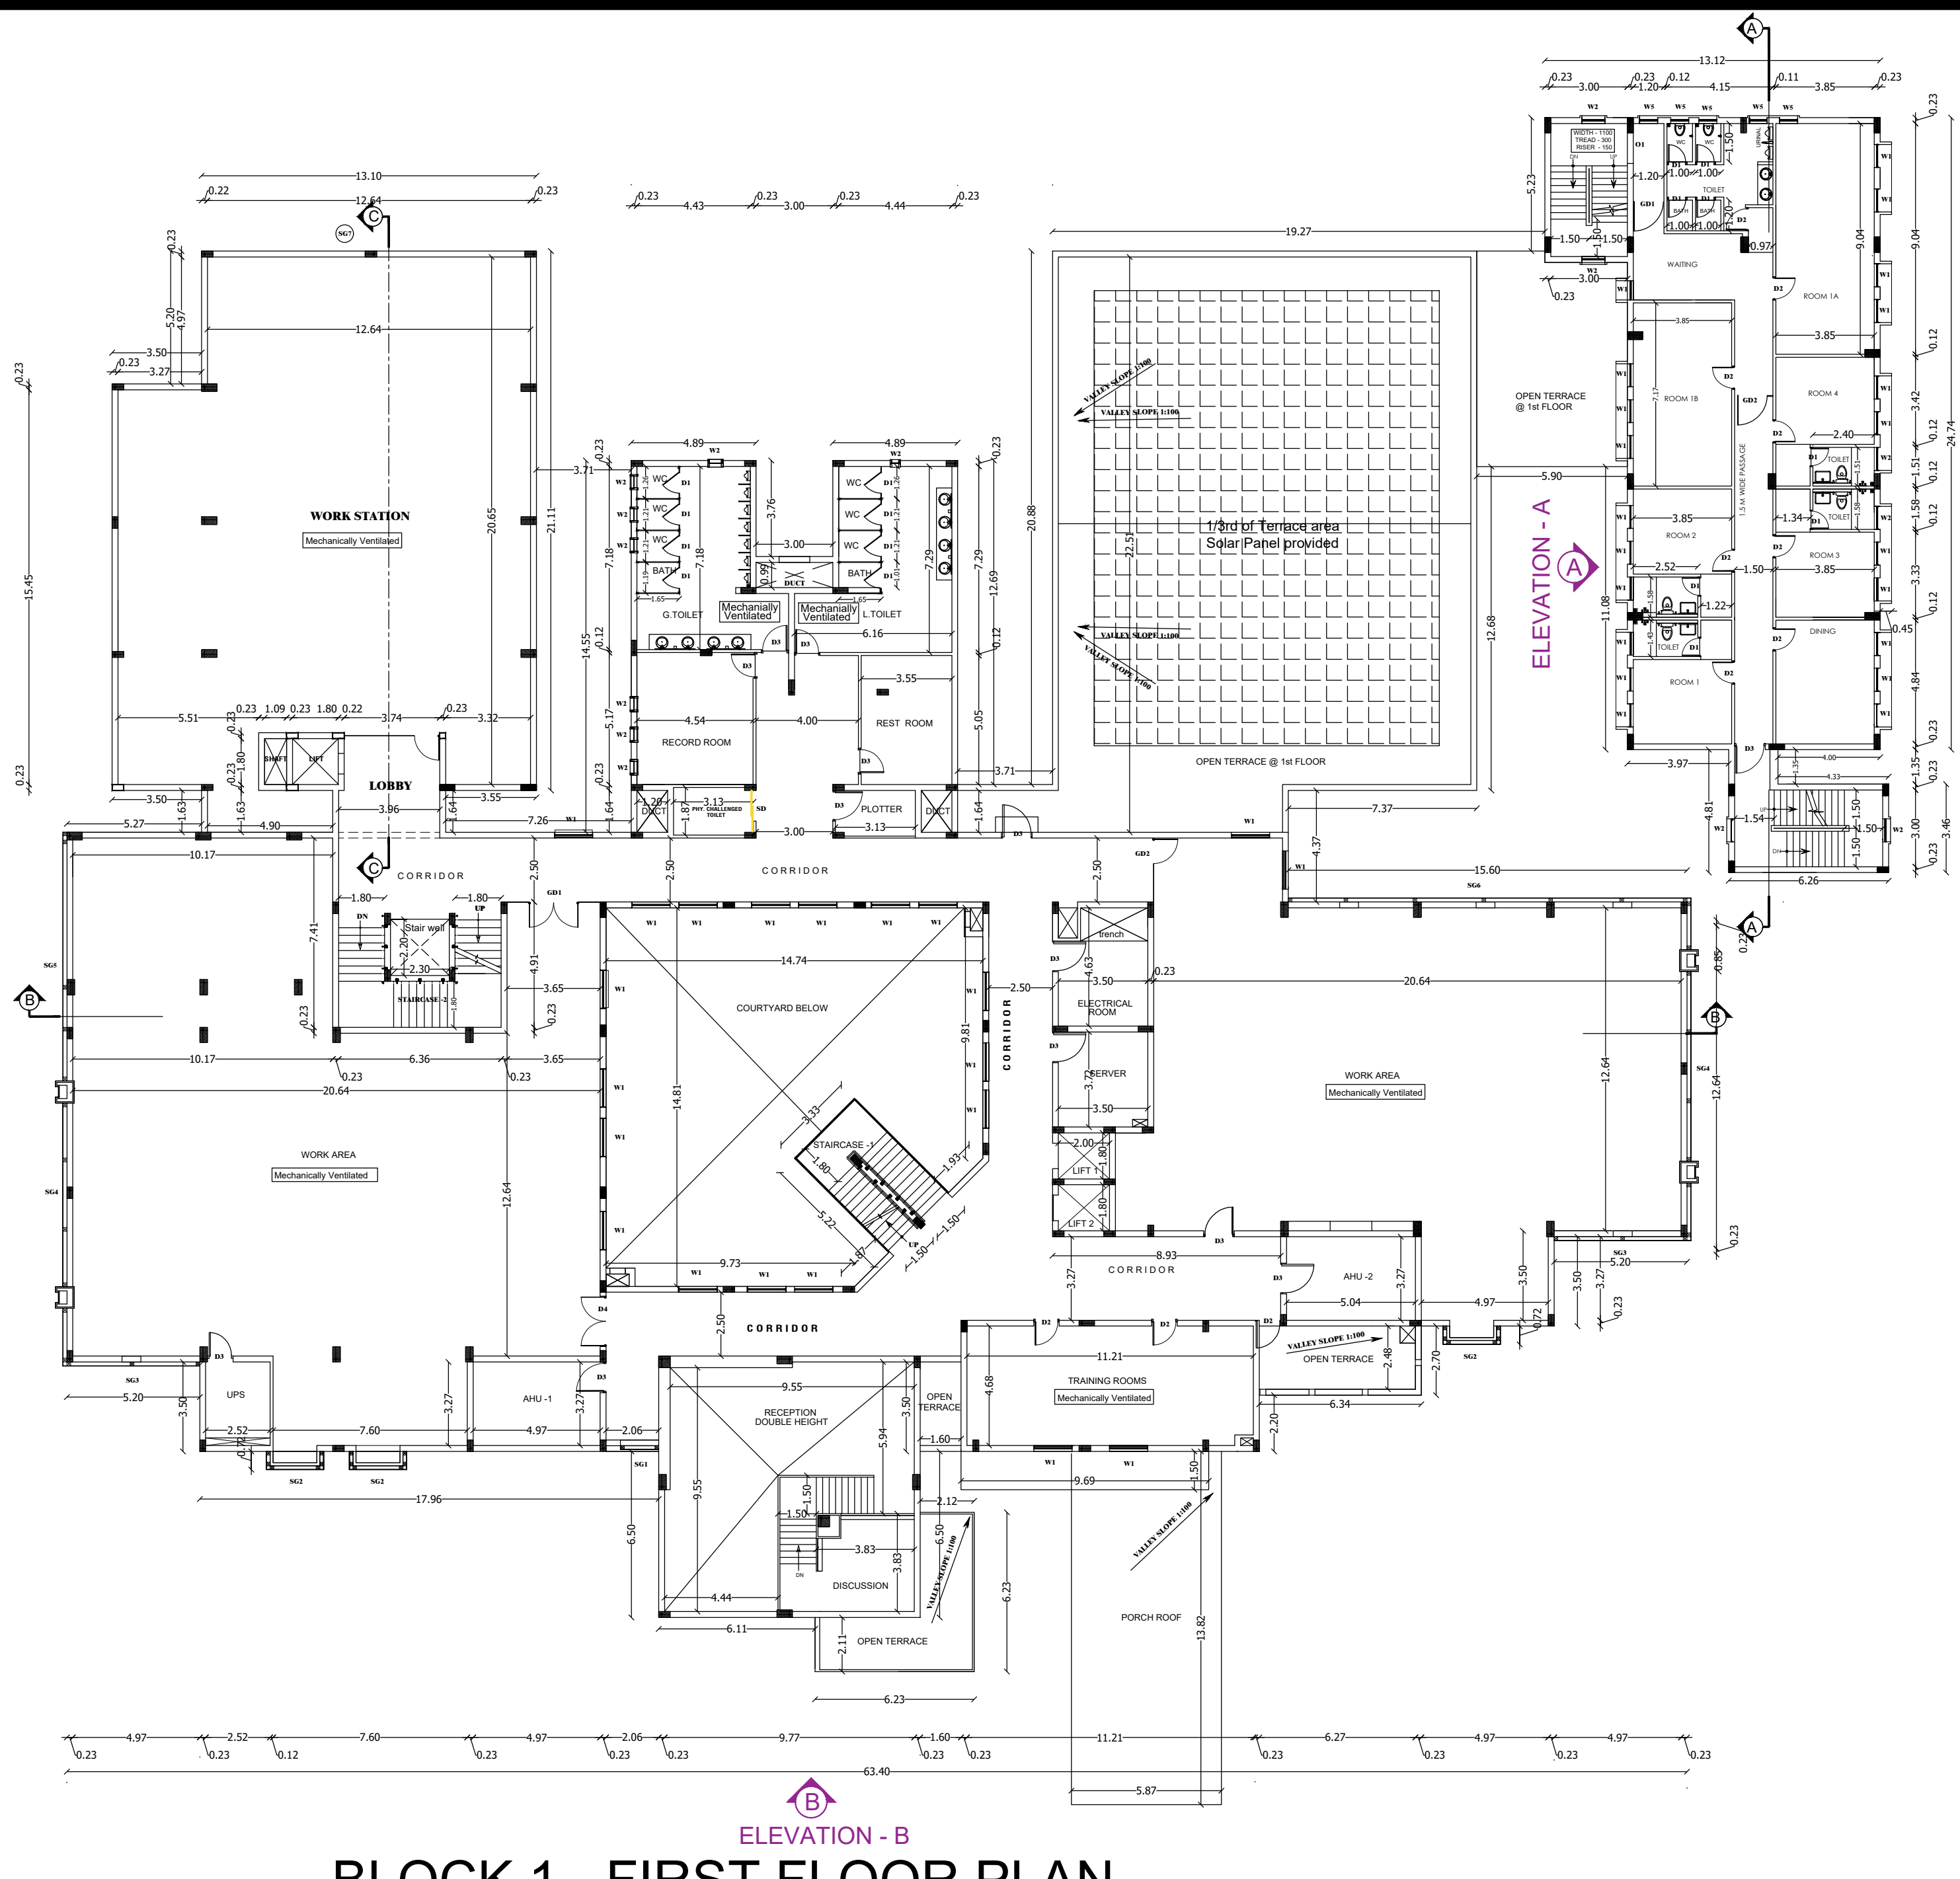


BLOCK 1 - FIRST FLOOR PLAN

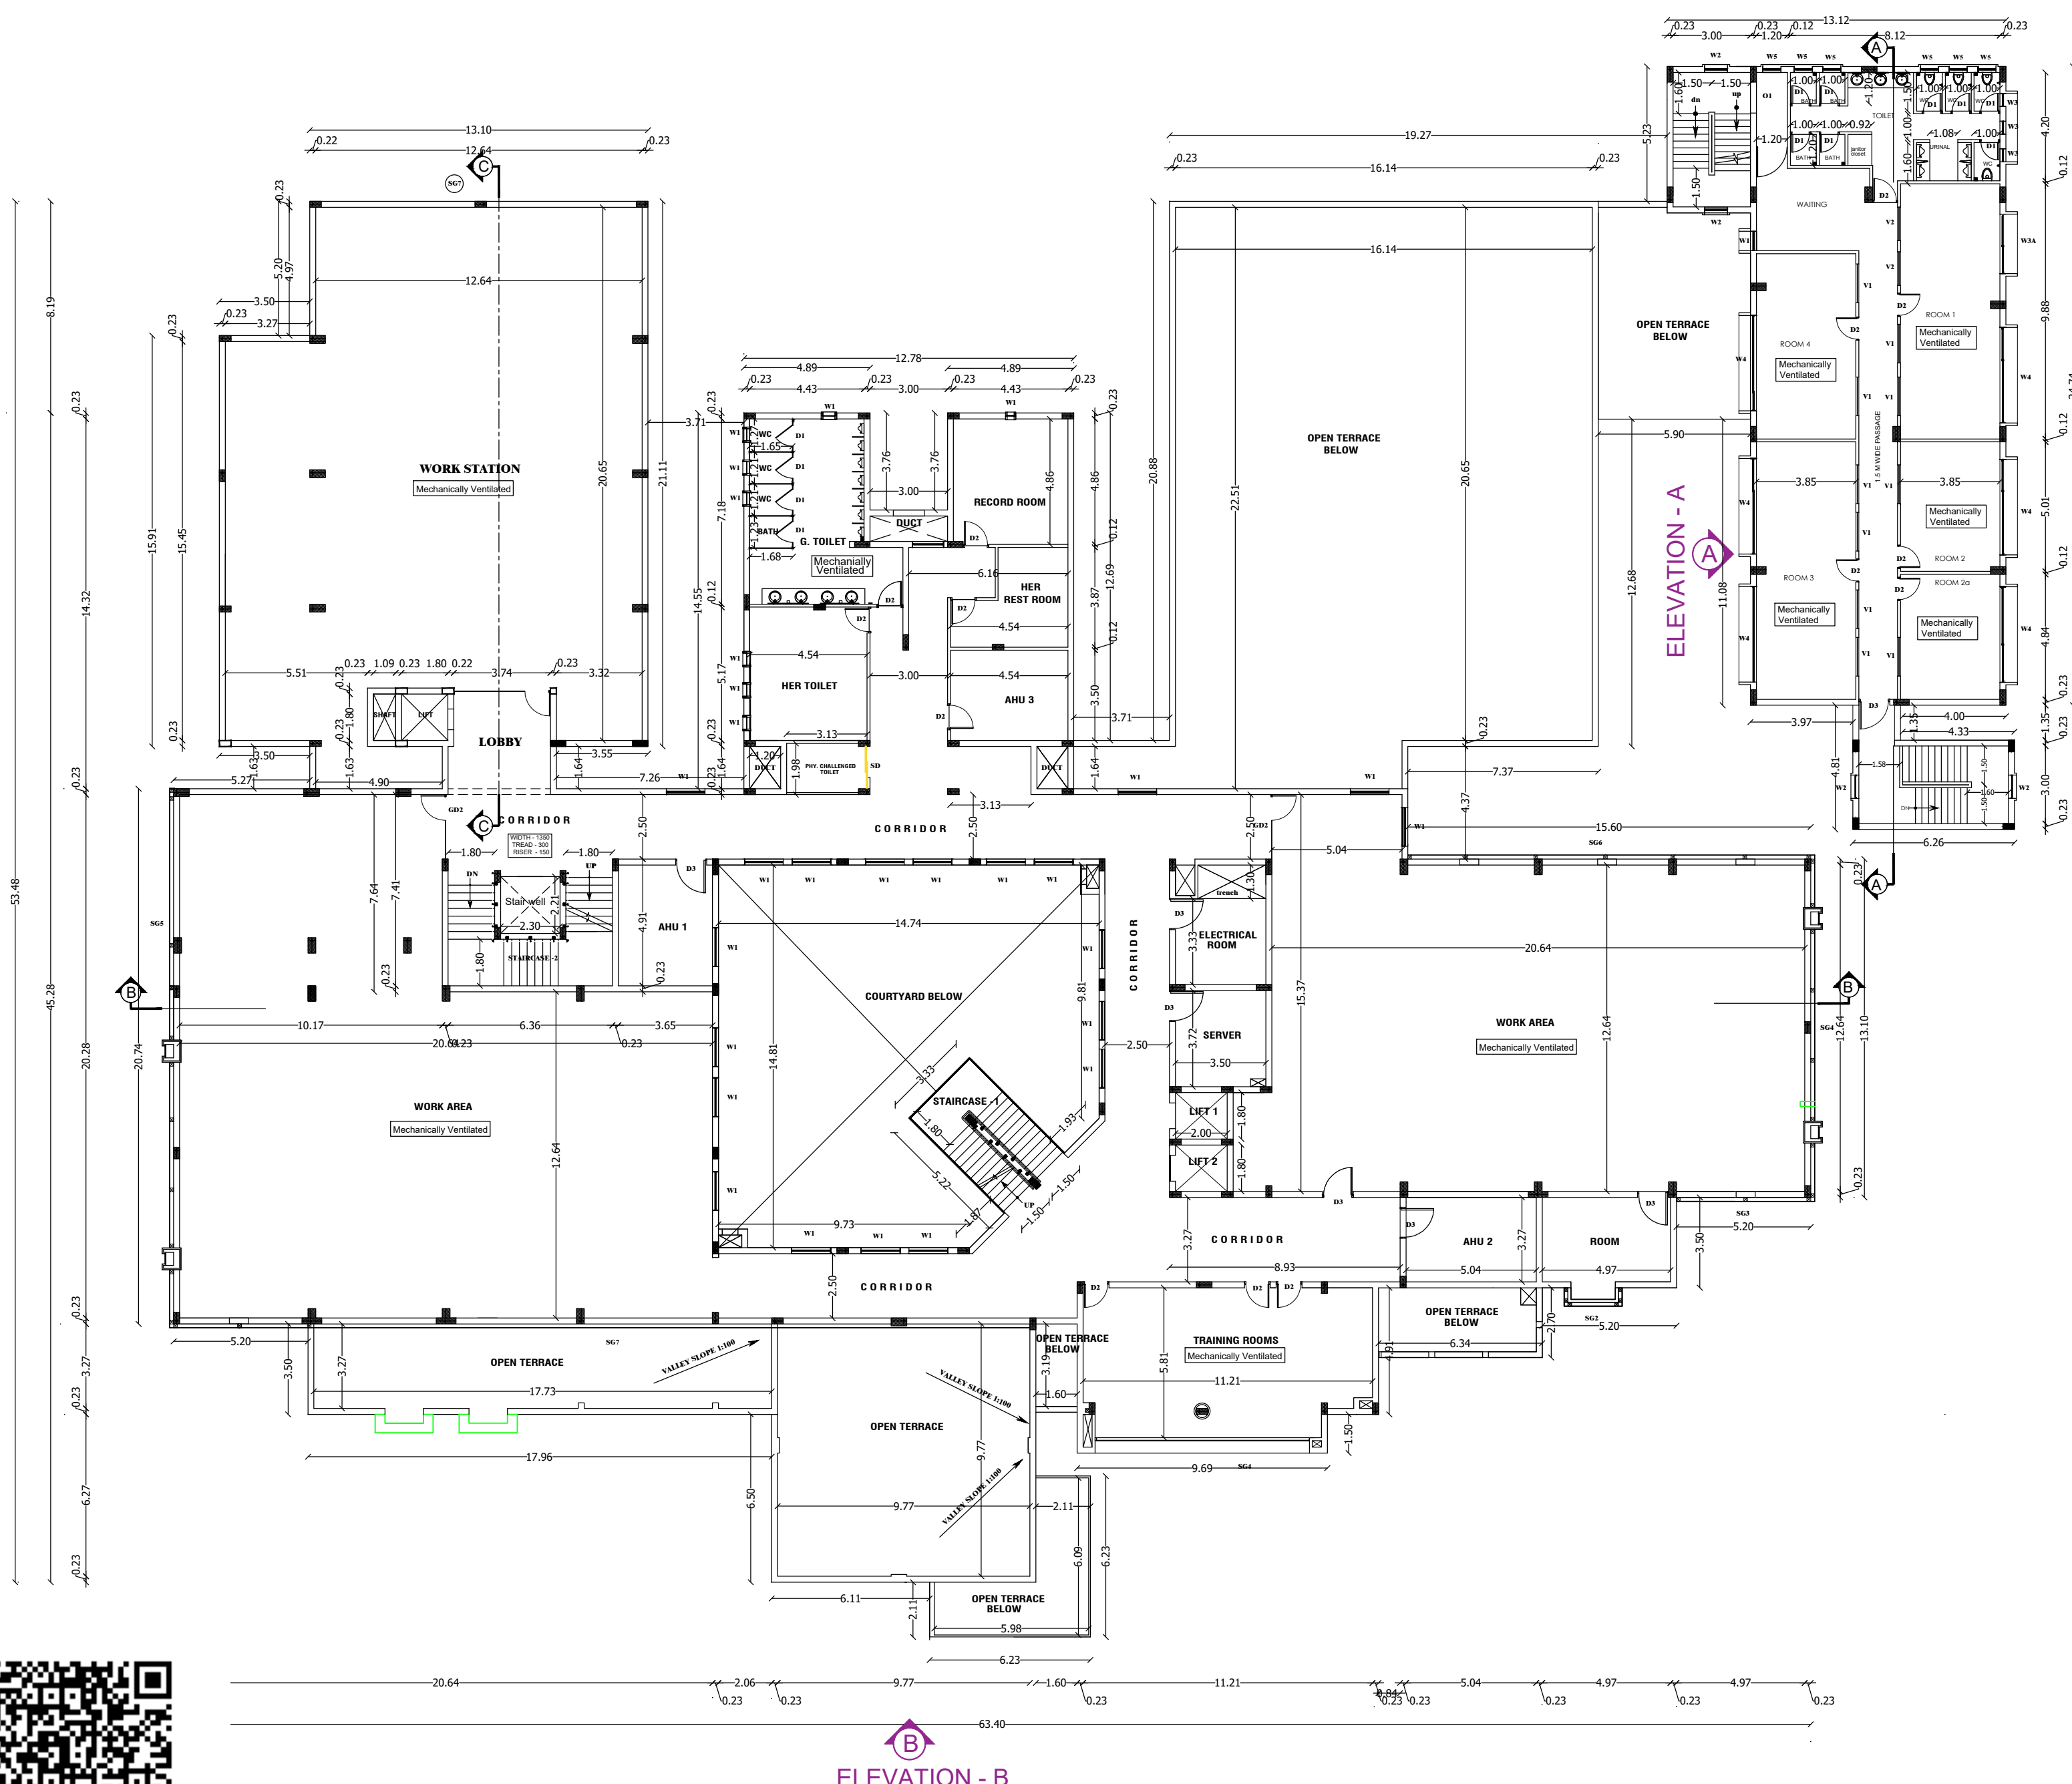

BLOCK 1 - SECOND FLOOR PLAN

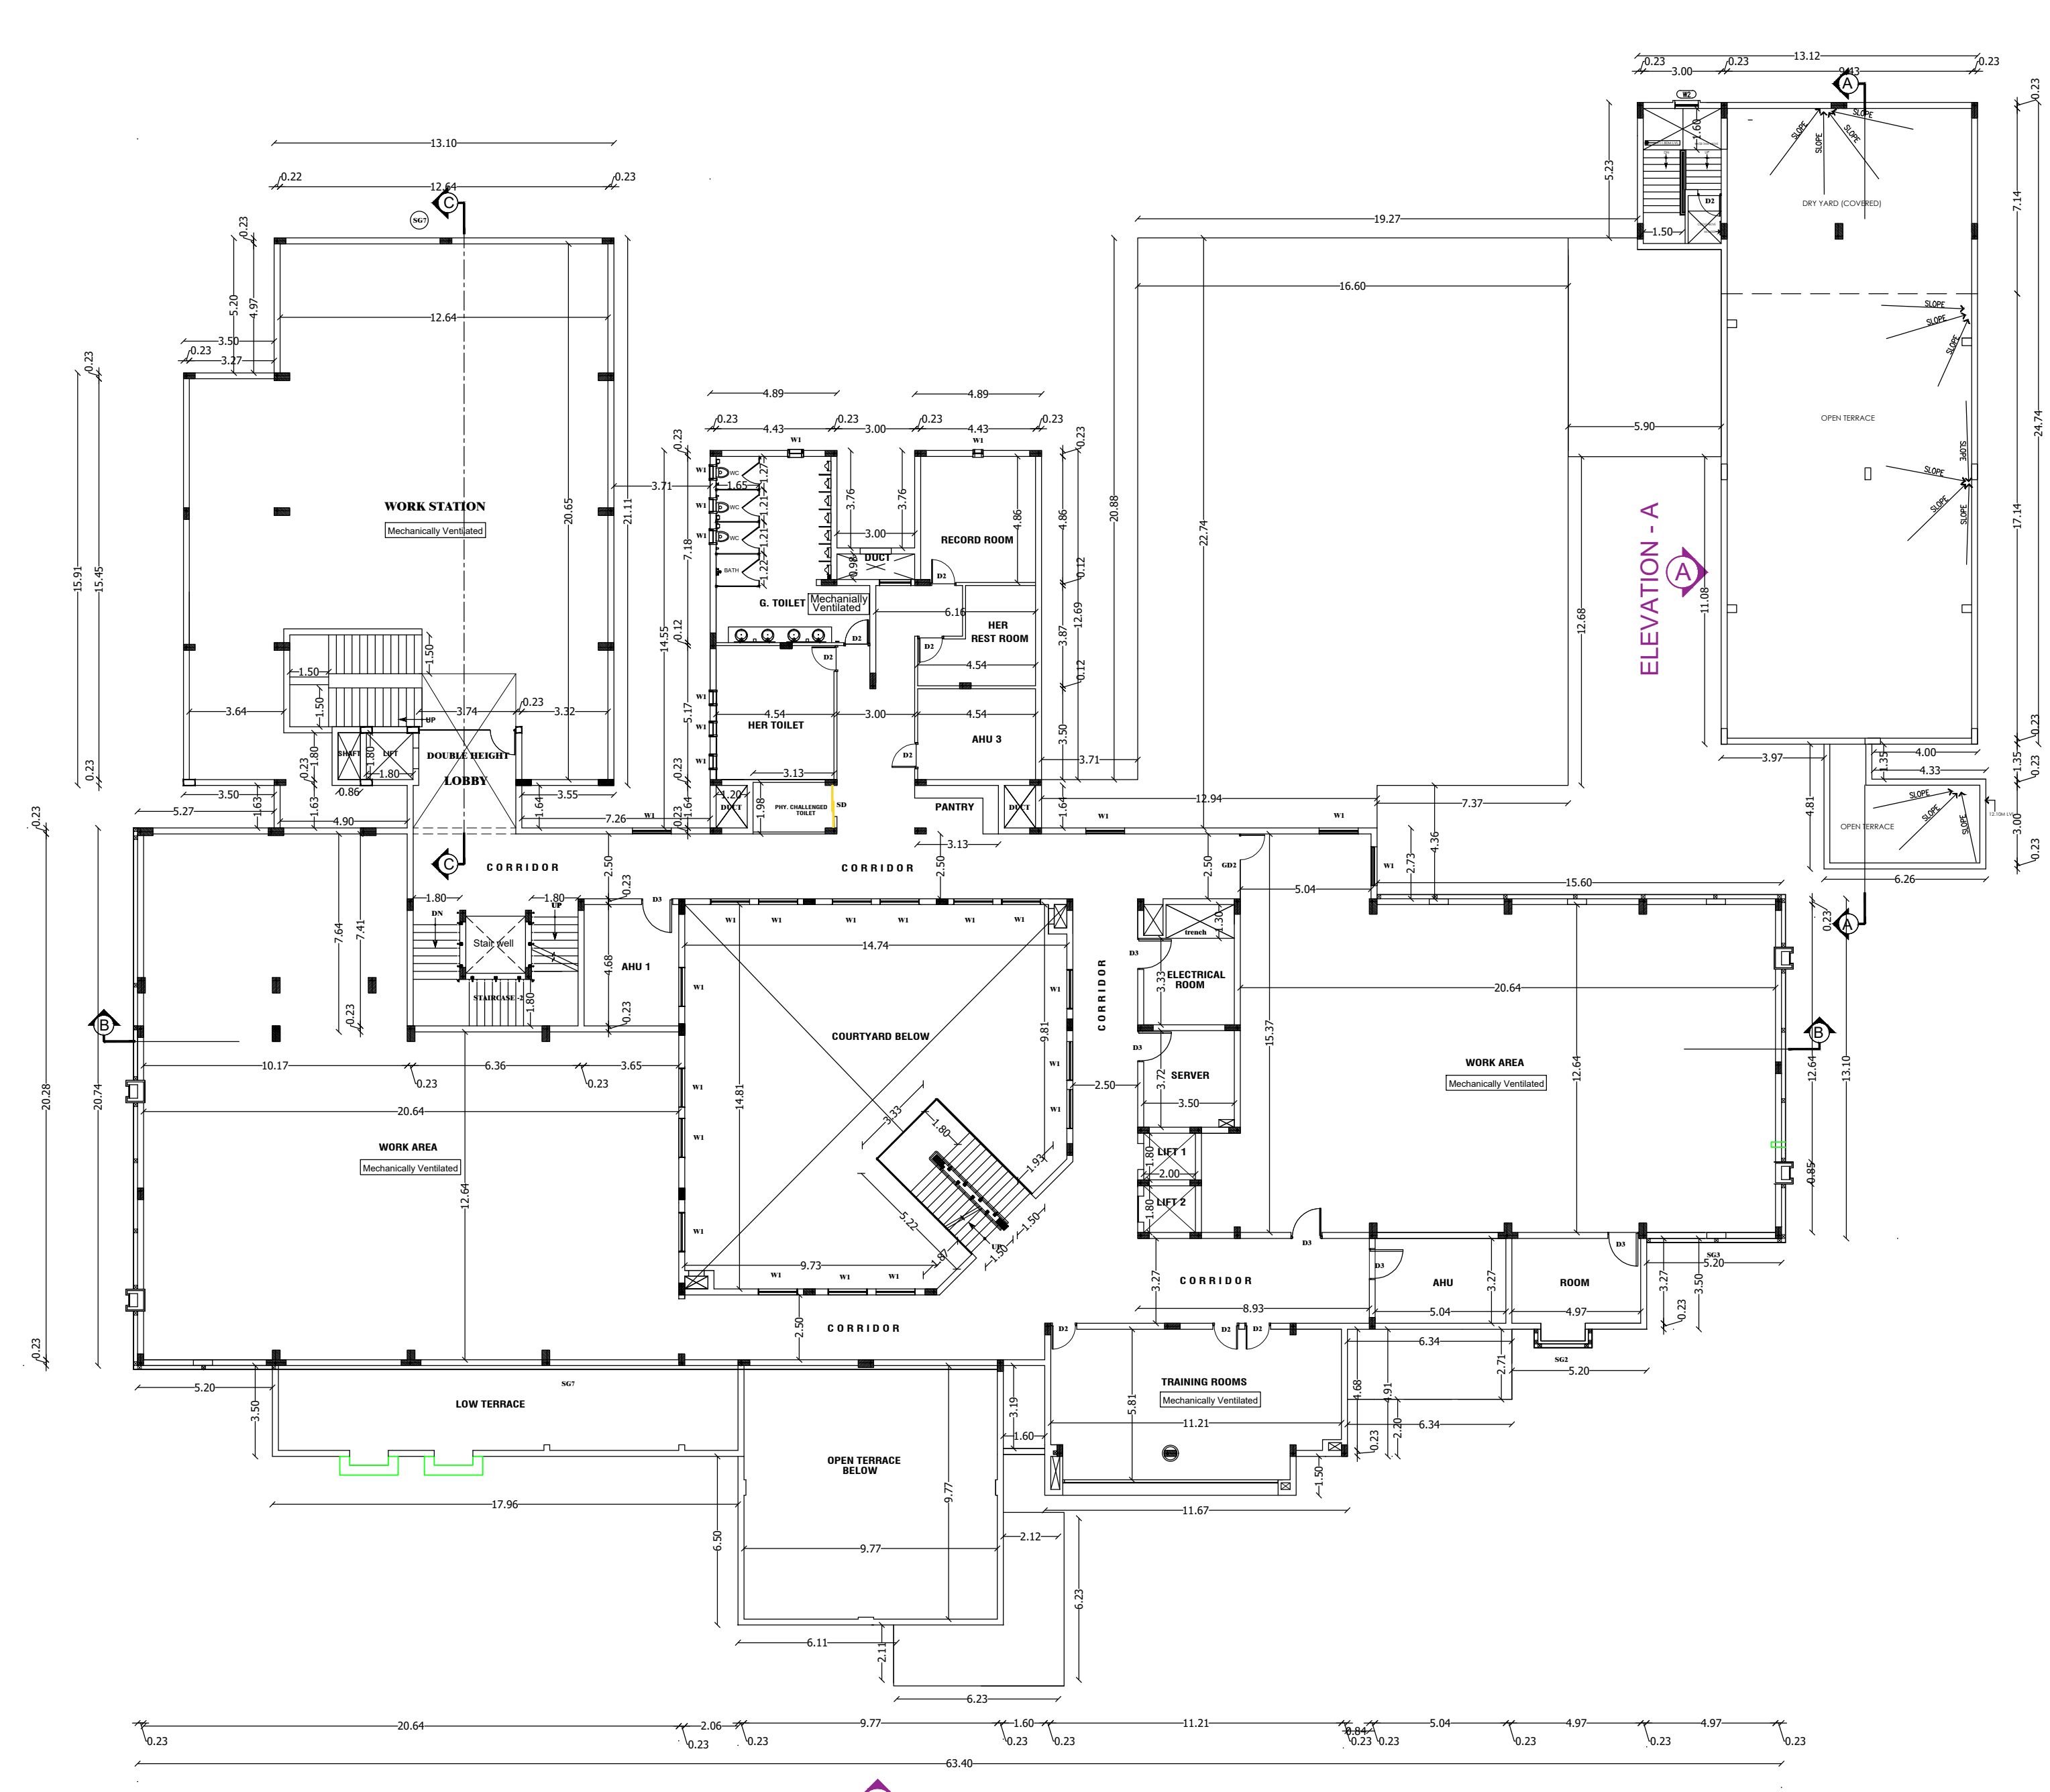

BLOCK 1 - THIRD FLOOR PLAN

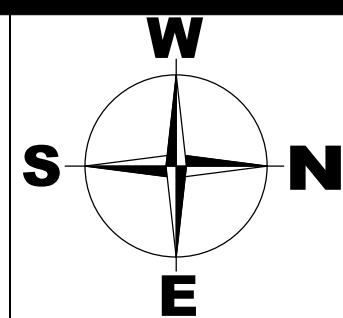

SCHEDULE OF JOINERY			
TYPE	DESCRIP.	WIDTH	HEIGHT
D1	DOOR	0.750	2.400
D2	DOOR	1.000	2.400
D3	DOOR	1.200	2.400
D4	DOOR	1.500	2.400
GD1	GLASS DOOR	3.650	2.400
GD2	GLASS DOOR	2.500	2.400
SG1	STRUCTURAL GLAZING	1.500	3.700
SG2	STRUCTURAL GLAZING	3.680	3.700
SG3	STRUCTURAL GLAZING	7.620	3.700
SG4	STRUCTURAL GLAZING	7.550	3.700
SG5	STRUCTURAL GLAZING	9.745	3.700
SG7	STRUCTURAL GLAZING	17.790	3.700
O1	OPENING	1.000	2.400
O2	OPENING	1.500	2.400
O3	OPENING	2.375	2.400
O4	OPENING	2.545	2.400
RS	ROLLING SHUTTER	2.545	2.400
W1	WINDOW	1.500	2.300
W2	WINDOW	1.200	1.500
W3	WINDOW	0.600	1.500
W3A	WINDOW	2.300	1.250
W4	WINDOW	3.600	1.500
W5	WINDOW	0.750	2.300
V1	VENTILATOR	1.500	0.500
V2	VENTILATOR	1.300	0.500
SD	SLIDING DOOR	1.000	2.400

Sanitation Details	MALE		FEMALE	
	Required	Provided	Required	Provided
WC	12 Nos	18 Nos	7 Nos	14 Nos
WB	8 Nos	14 Nos	12 Nos	14 Nos
Urinals	8 Nos	20 Nos	-	-


APPLICANT :



ARCHITECT :




STRUCTURAL ENGINEER:-

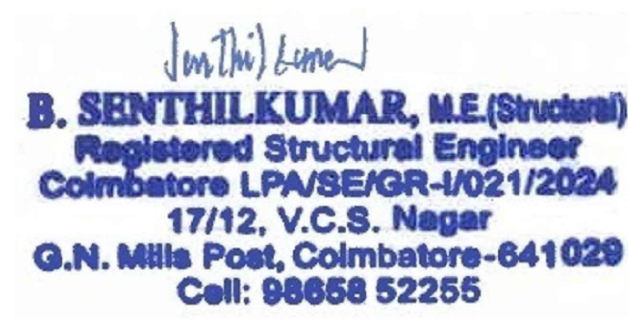


TITLE :
OFFICE BUILDING
GROUND FLOOR PLAN, FIRST FLOOR PLAN
SECOND FLOOR PLAN & THIRD FLOOR PLAN




SCALE : 1:100 SHEET NO: 02 / 03

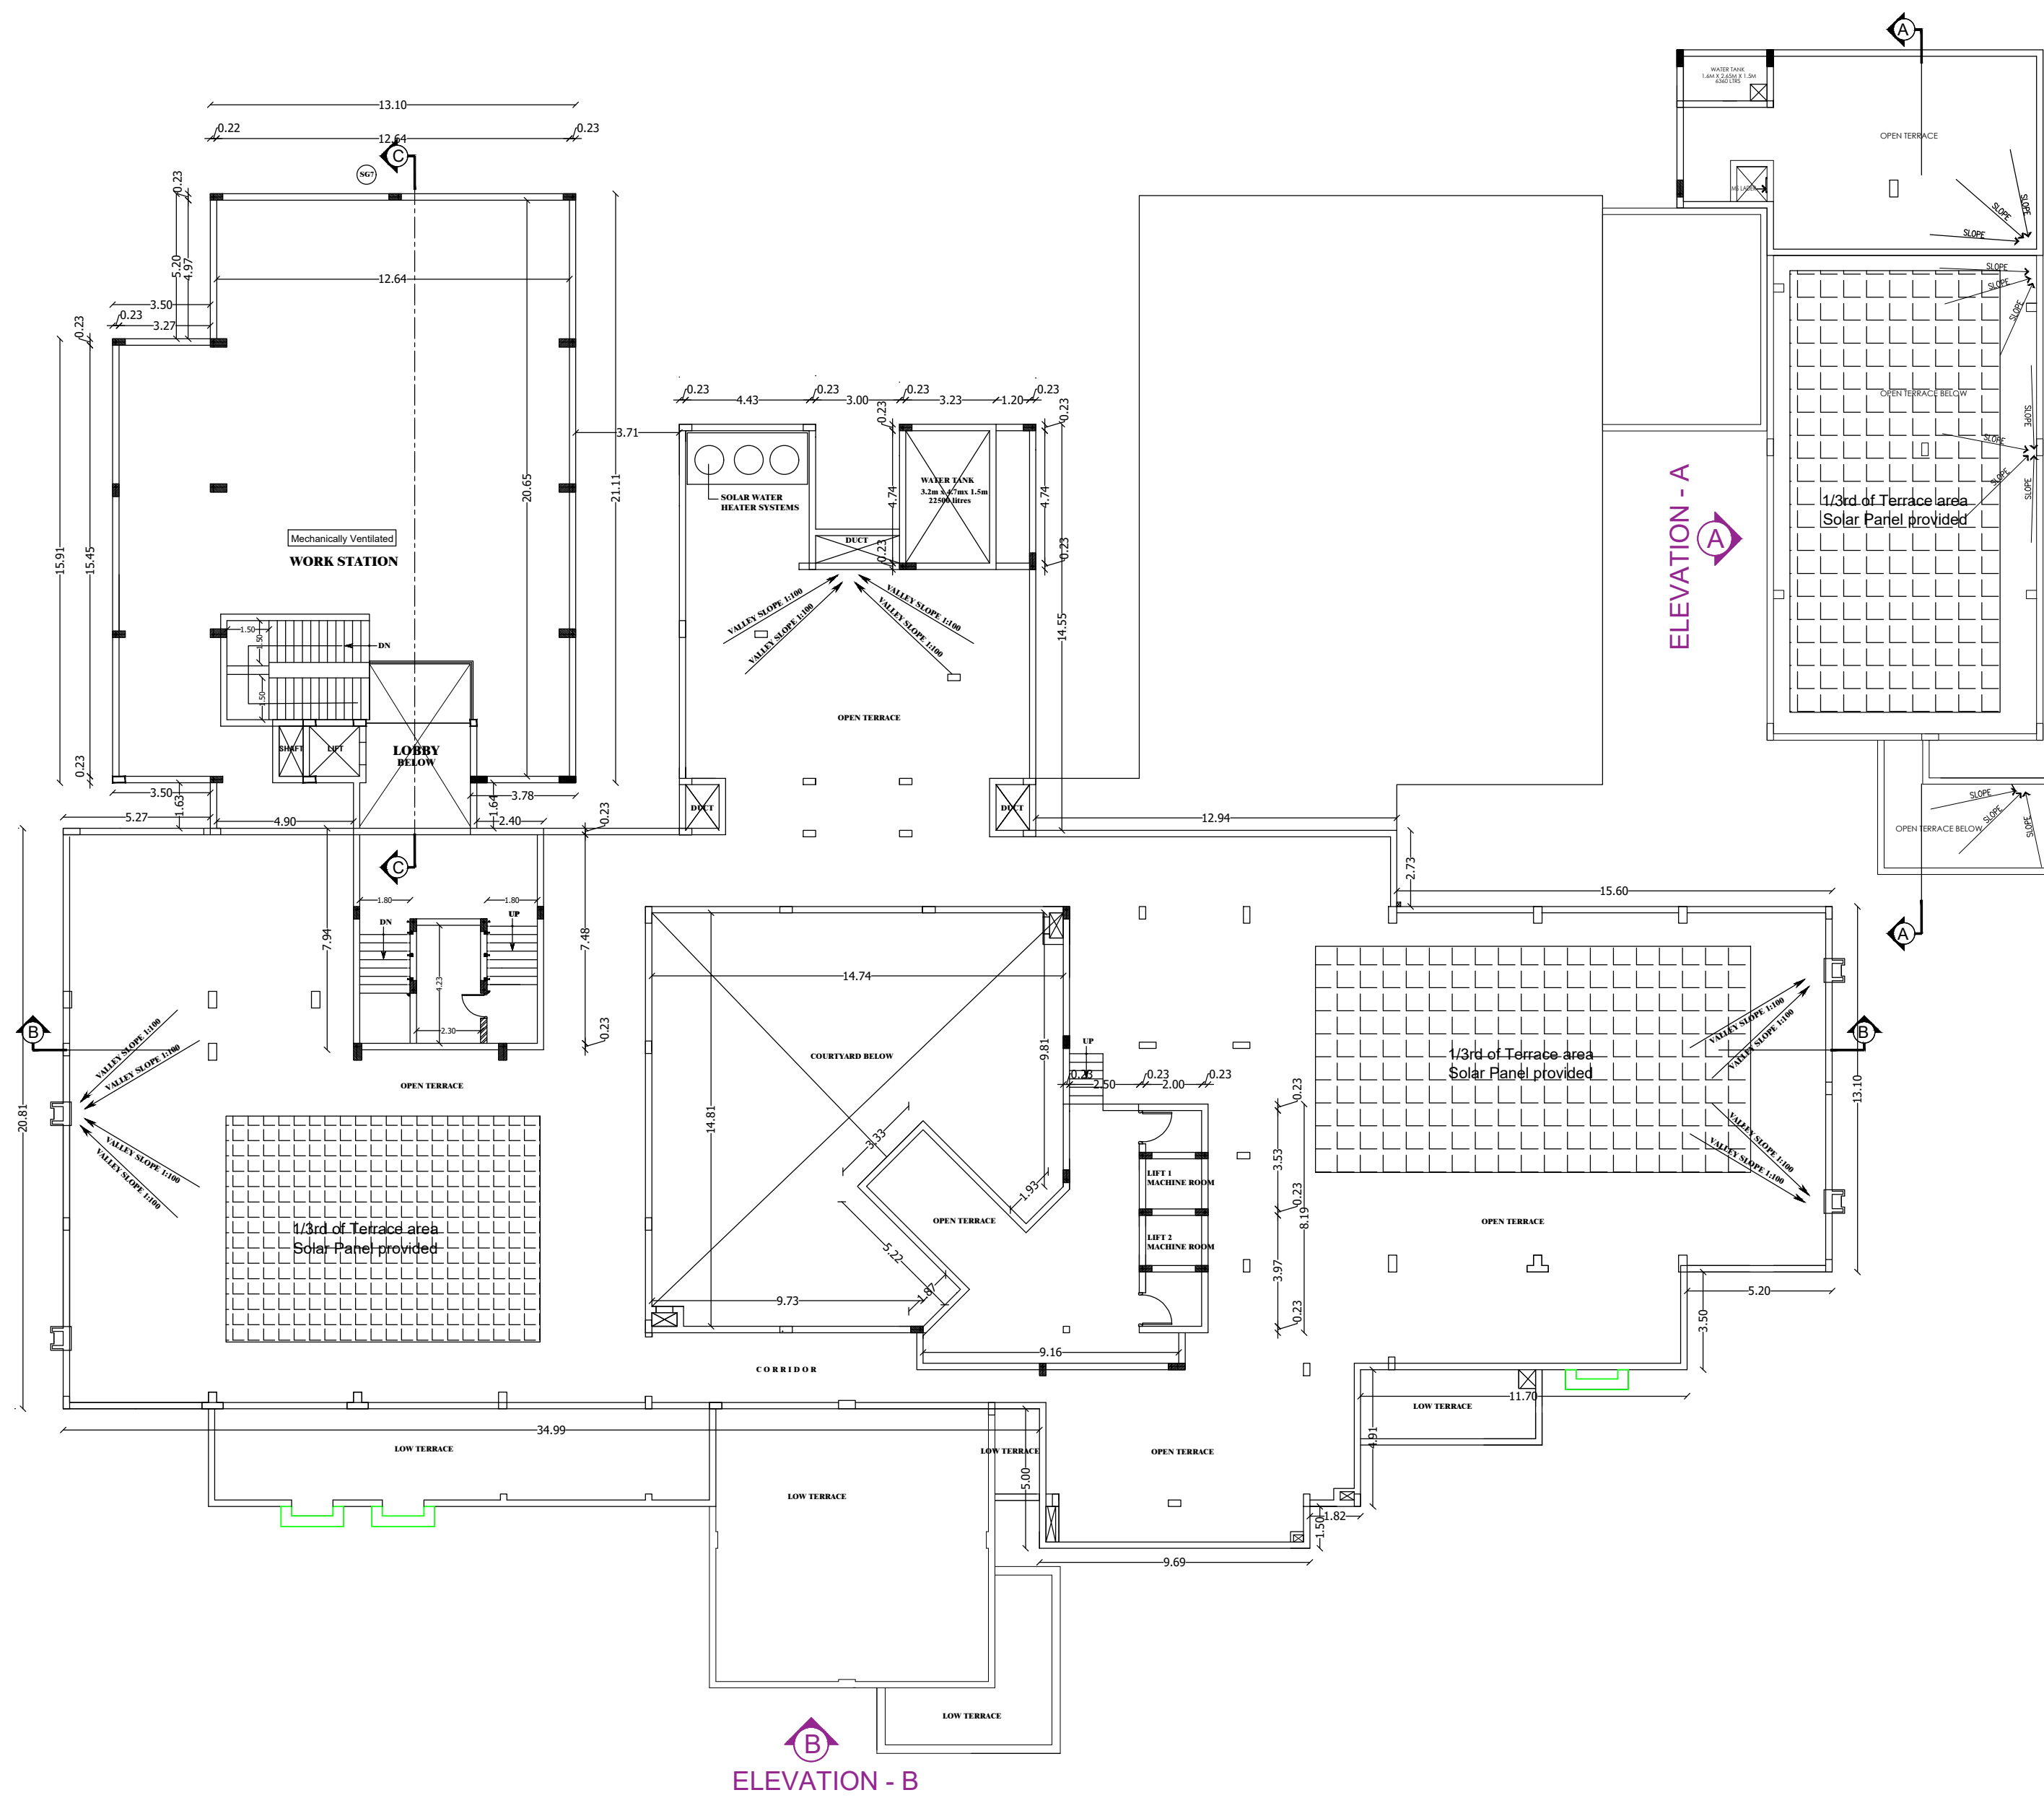

BLOCK 1 - FOURTH FLOOR PLAN/ LOWER TERRACE FLOOR PLAN

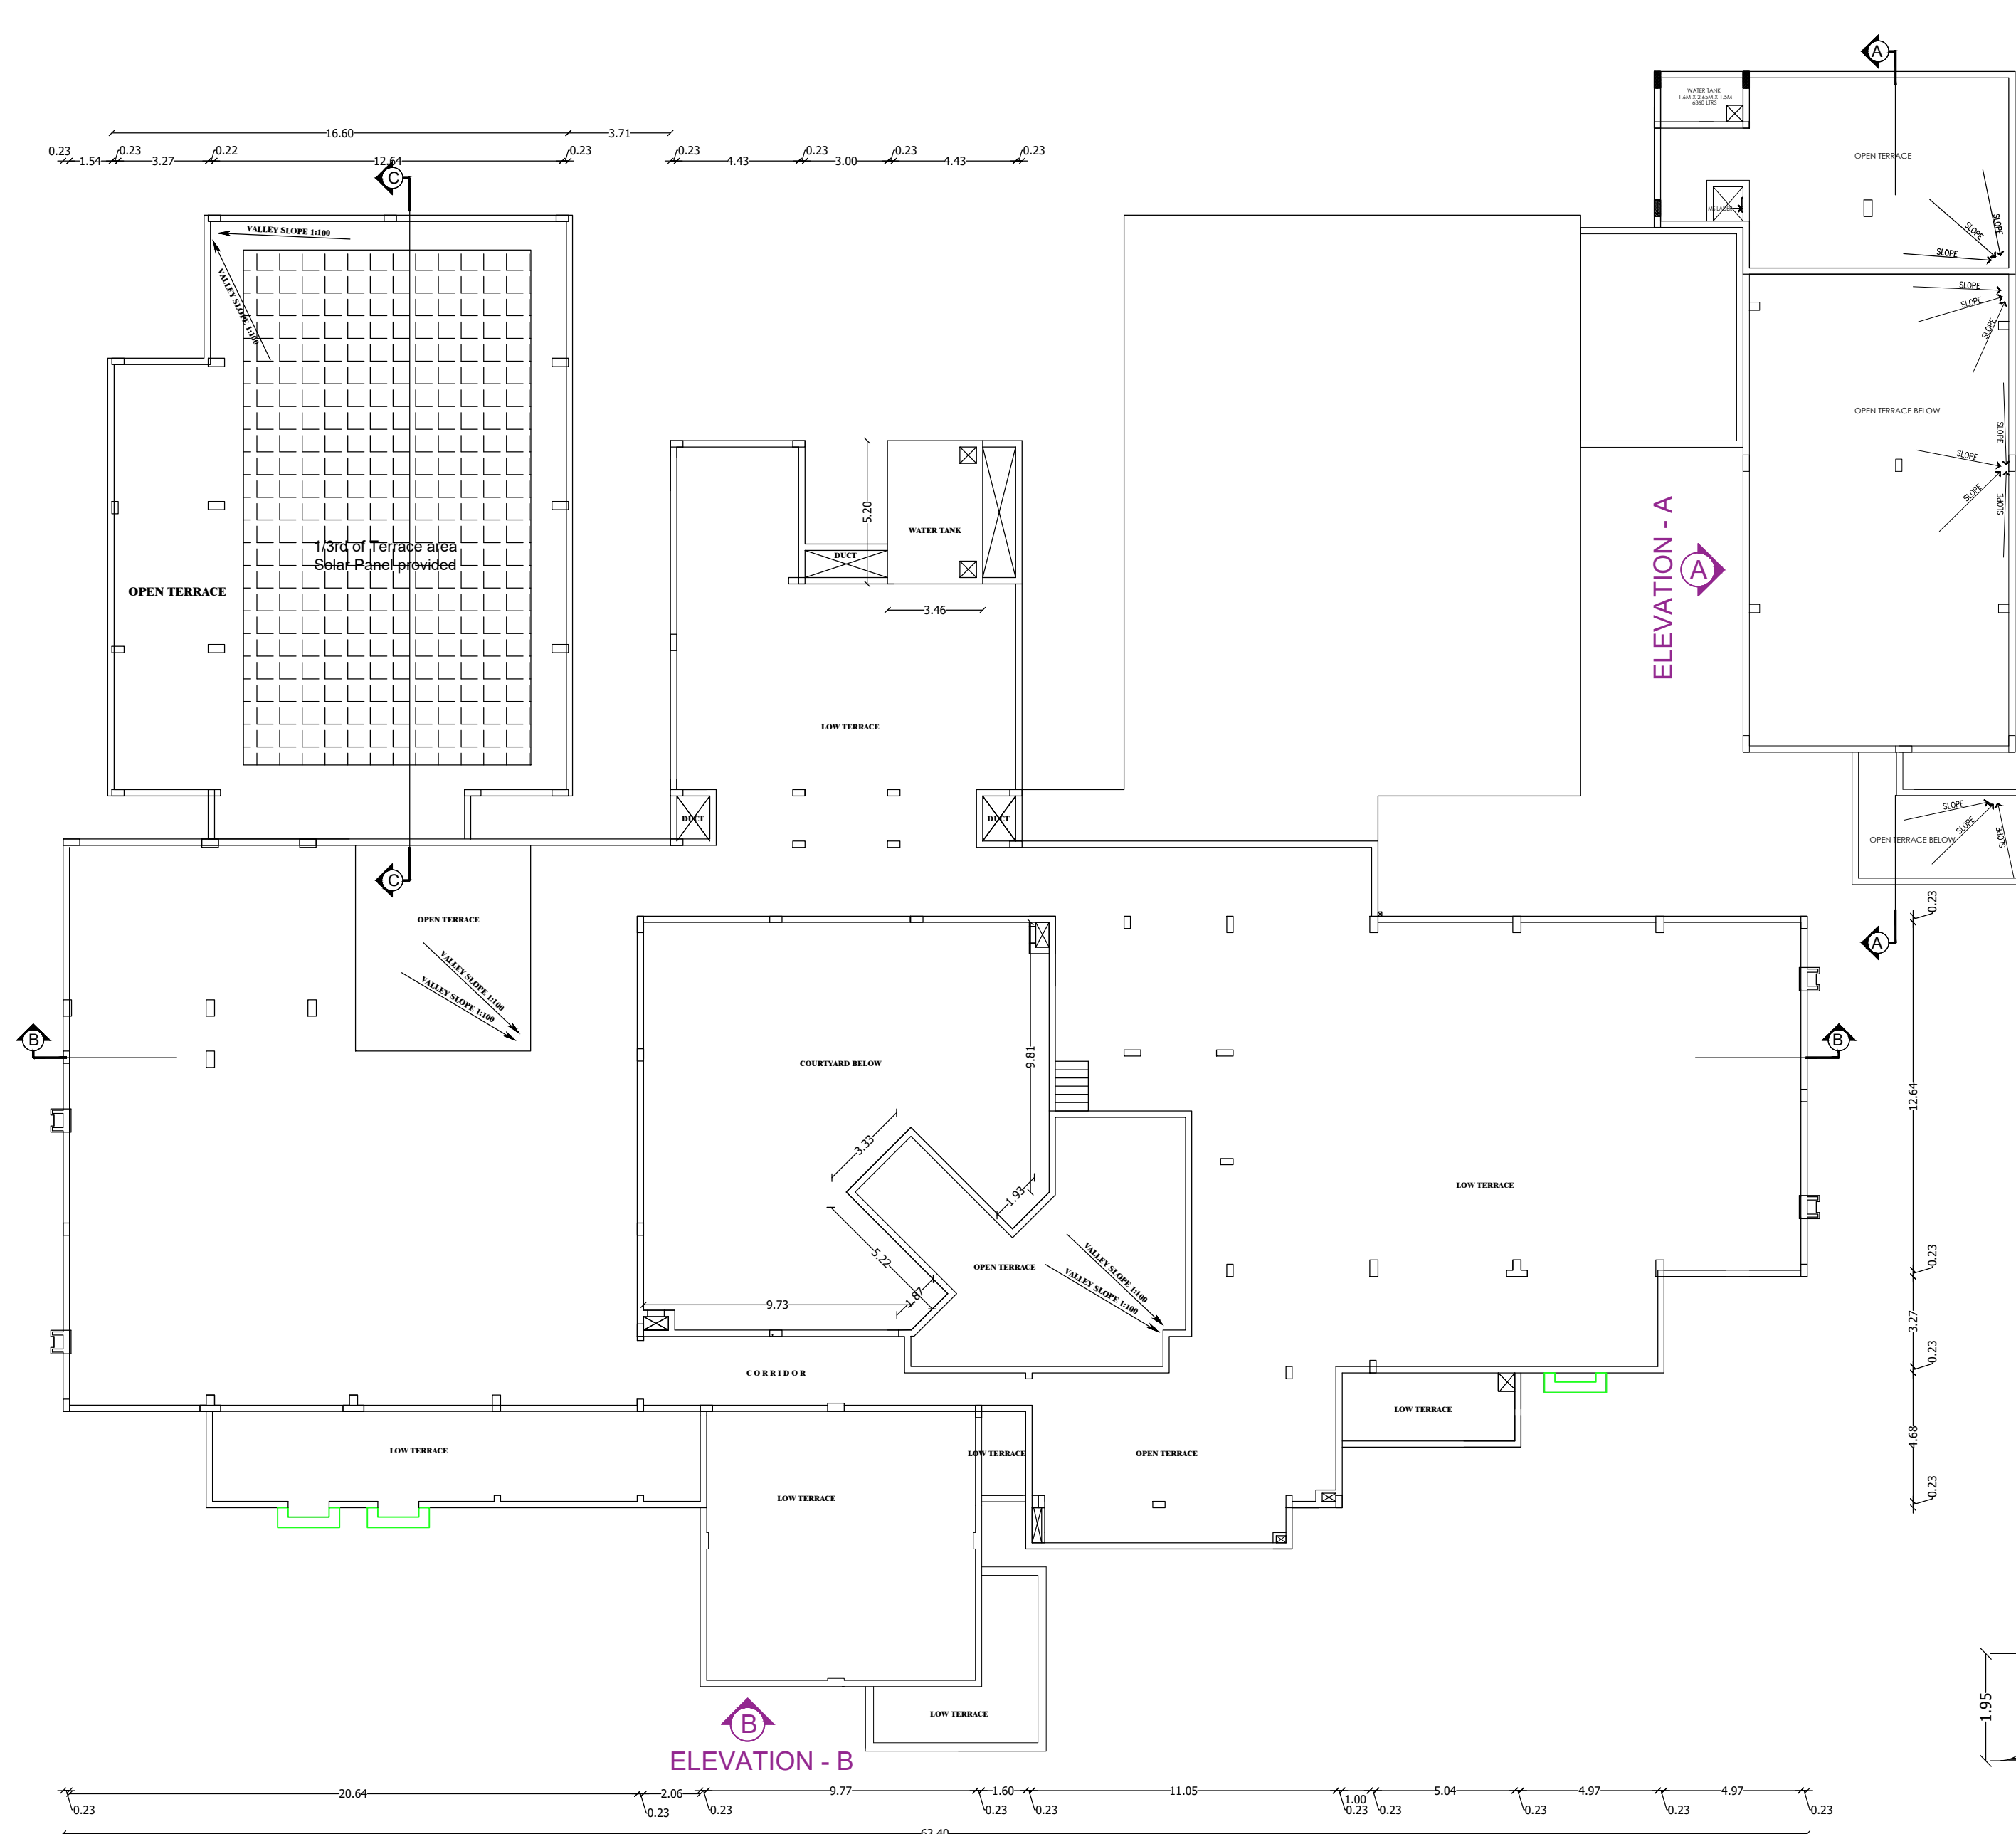

BLOCK 1 - UPPER TERRACE FLOOR

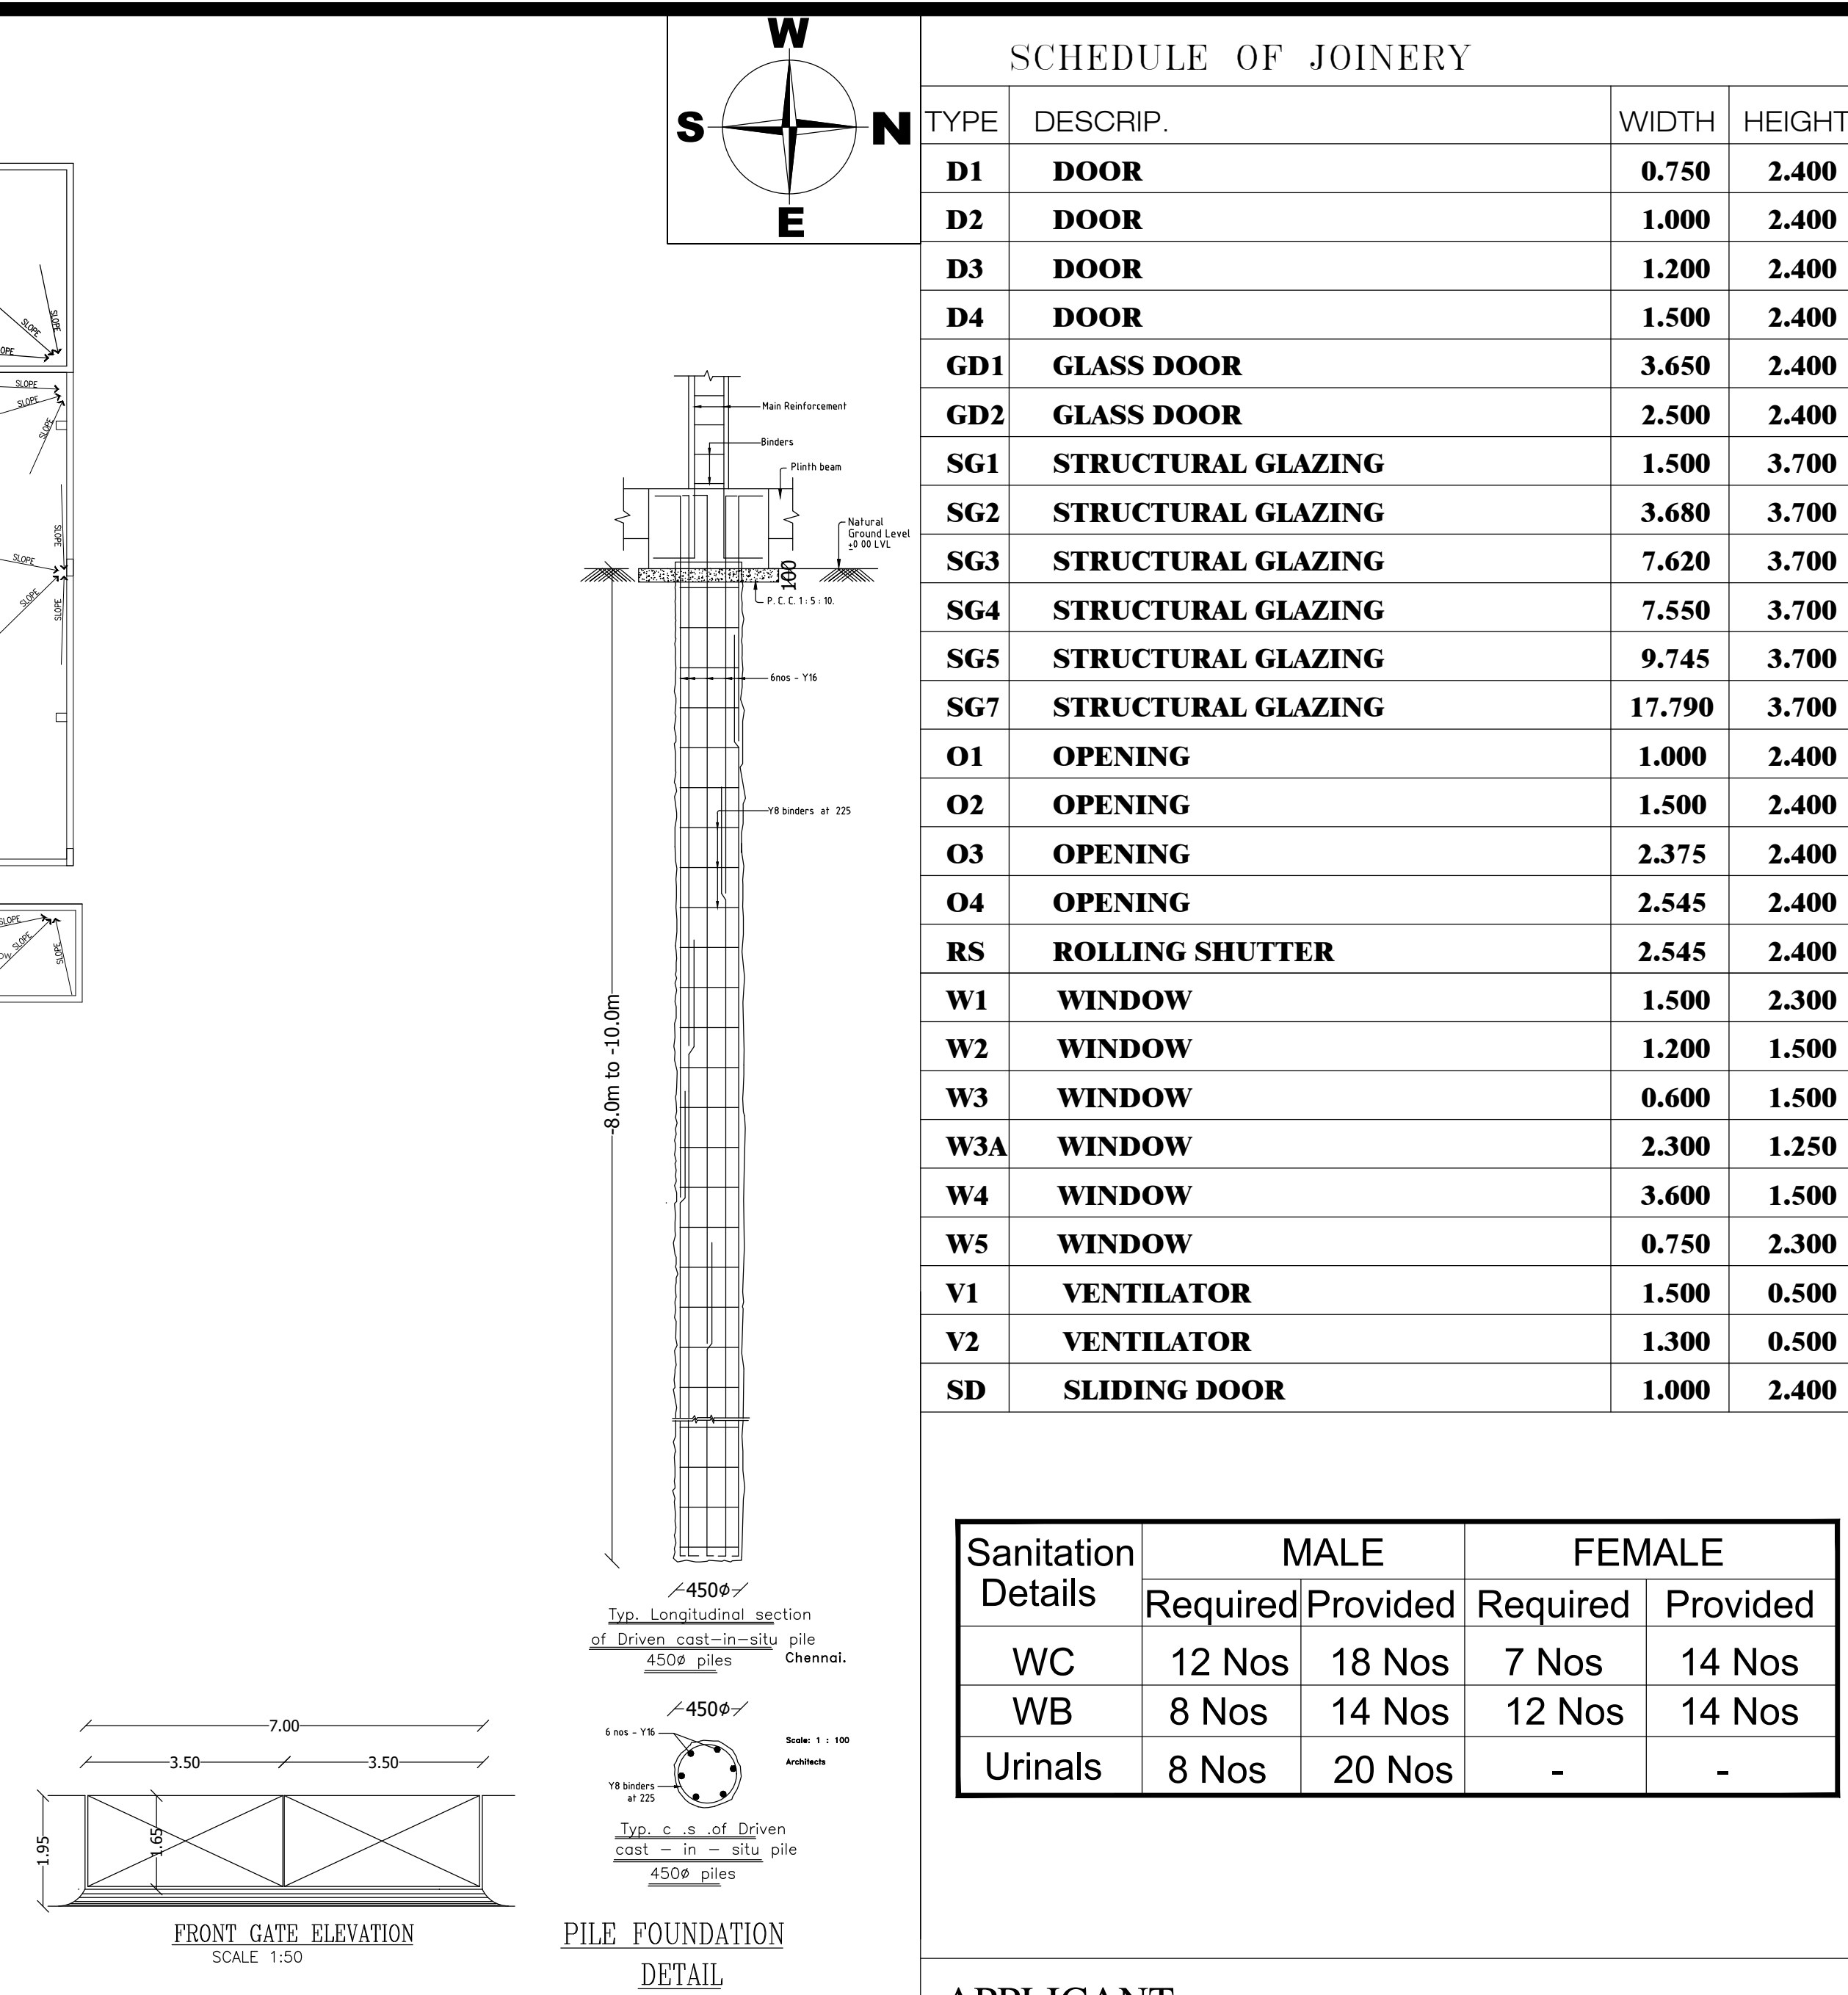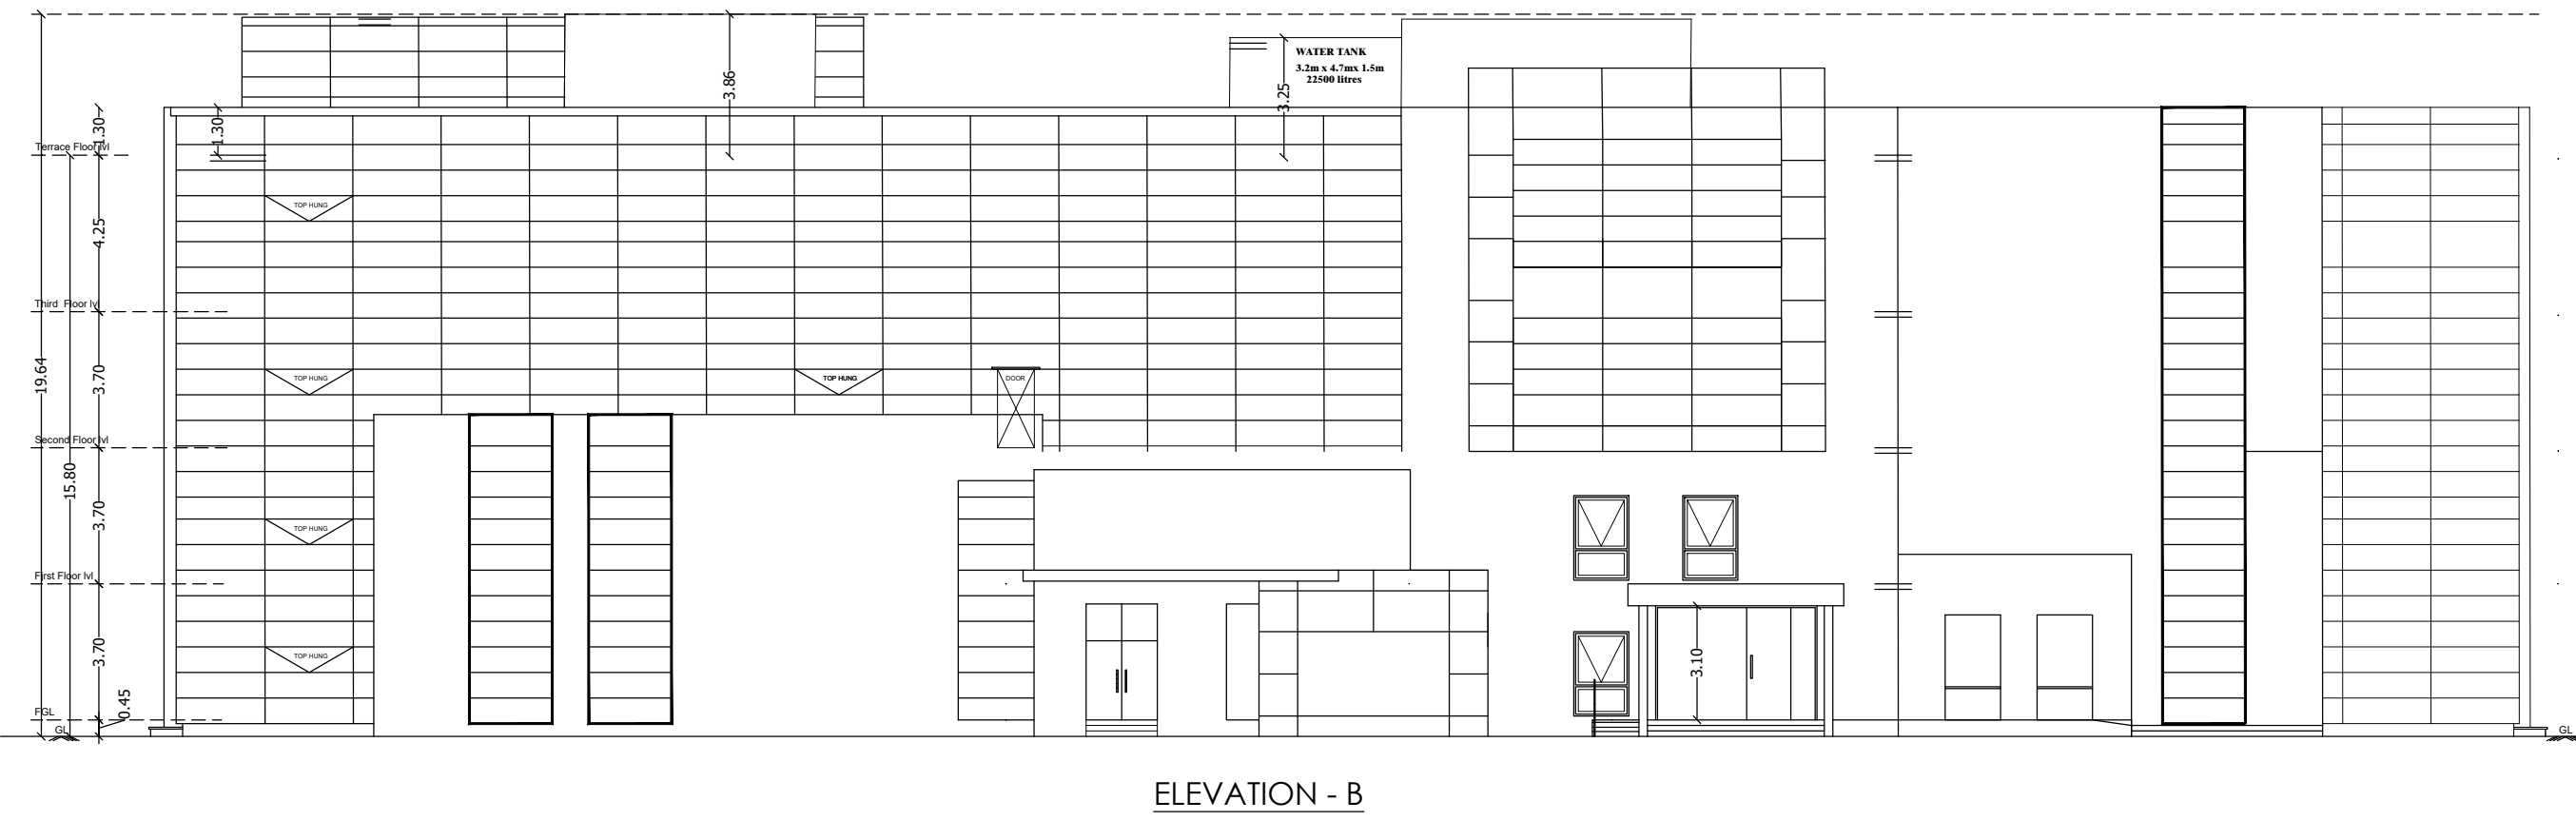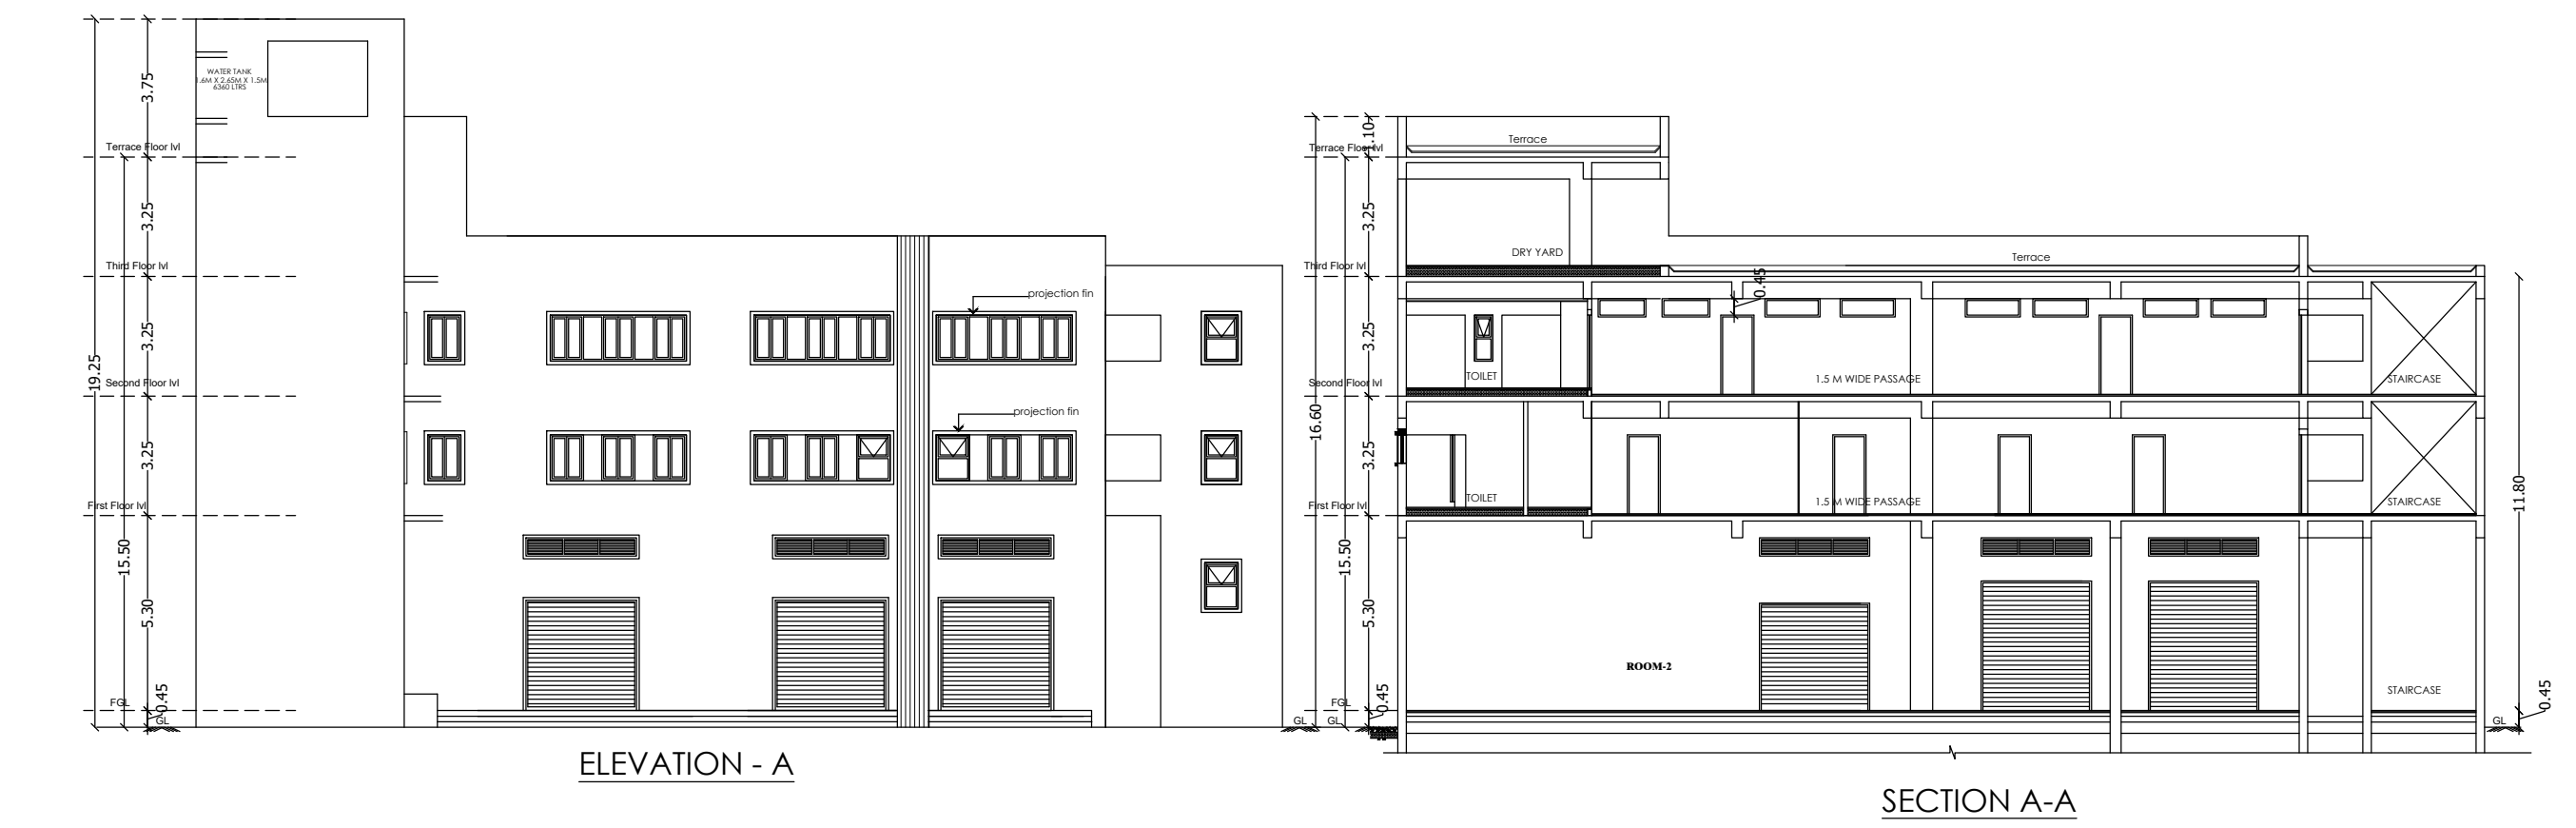

APPLICANT :

ARCHITECT :

STRUCTURAL ENGINEER:-

TITLE : OFFICE BUILDING
FOURTH - LOWER TERRACE FLOOR PLAN,
UPPER TERRACE FLOOR PLAN
SECTION & ELEVATION AND DETAIL DWGS

SCALE : 1:100 SHEET NO: 03 / 03

