



PLAN SHOWING THE PROPOSED CONSTRUCTION OF A R.C.C. ROOF RESIDENTIAL BUILDING IN
R.S.NO - 611A/1A2B1, PATTA NO - 5327, PLOT NO - 3 AT AJANTHA COLONY, PADUR VILLAGE AND PANCHAYAT,
THIRUPORUR PANCHAYAT UNION AND TALUK, CHENGALPET DISTRICT.

Name of the Owner :- 1.Thiru.R.Shivakumar. S/o.Ramalingam.
2.Smt.S.Balameena. W/o.R.Shivakumar.


Scale - 1:100

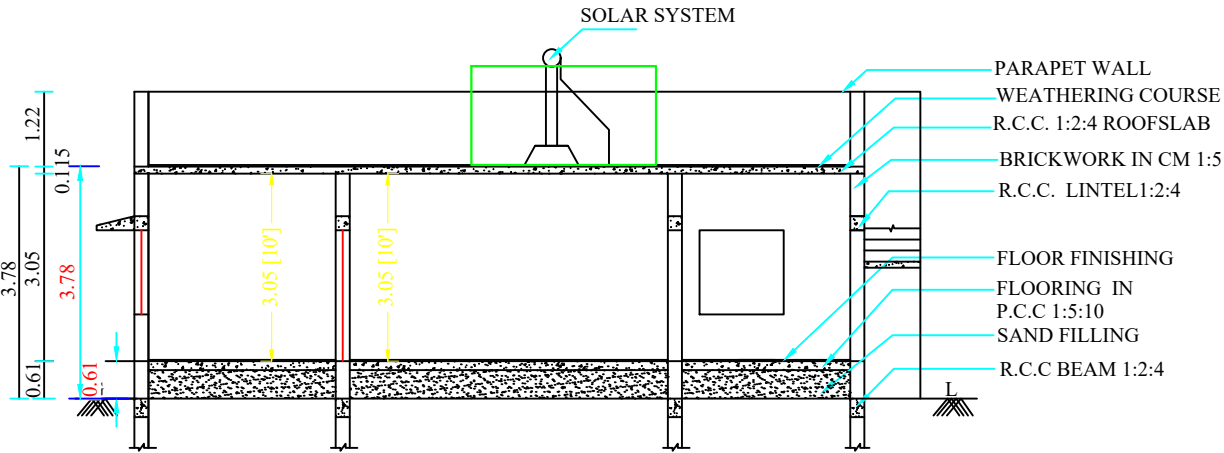


SECTION ON - AA

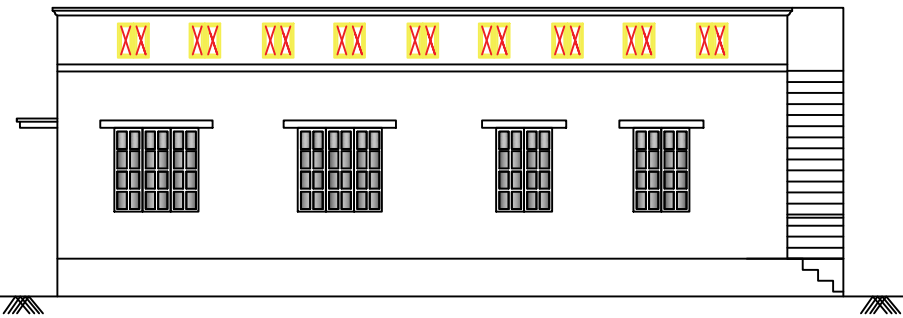

ELEVATION

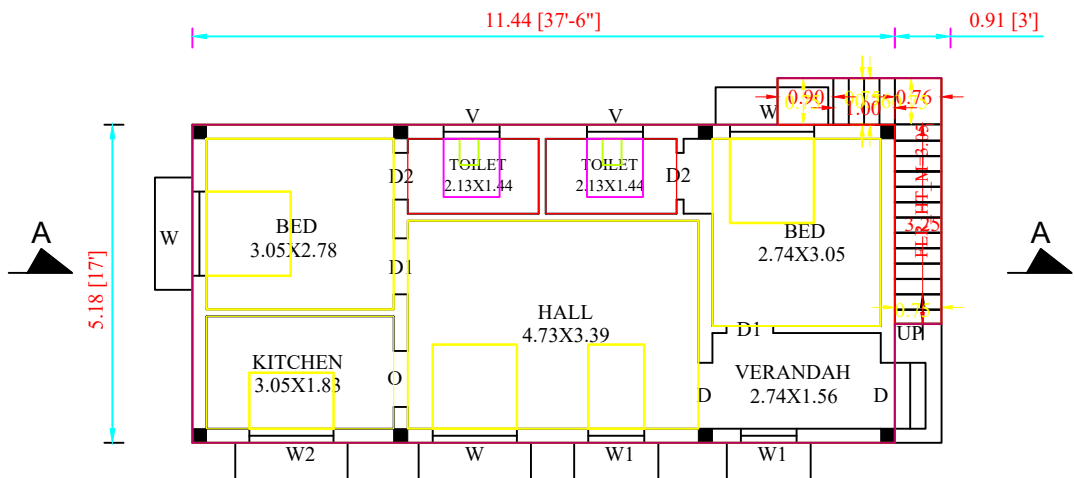





GROUND FLOOR PLAN

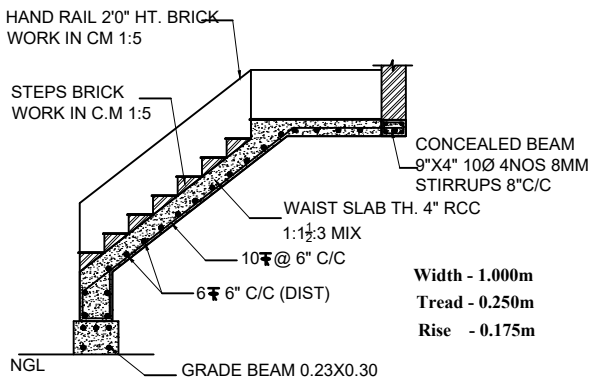

STAIRCASE DETAILS (Scale 1:50)

AREA DETAILS	SQFT	SQM
Area of the Site (As Per Doc.)	3437.00	319.30
Area of the Site (As Per Patta)	3573.64	332.00
Area of the Pro.G.F.Bldg.,	686.31	63.76
Area of the Open space	2750.69	255.54
Length of the Compound Wall	74.01 Rm	
Car Parking (2.5Mx5.0M)	1No	
Two Wheeler Parking(1.0x1.8M)	2Nos	
P.C (63.76/319.30)	19.96	
F.S.I(63.76/319.30)	0.19	


REFERENCE	MTS	SQM
D DOOR	1.10 X 2.10	2.31
D1 DOOR	0.91 X 2.10	1.91
O OPENING	0.91 X 2.10	1.91
D2 DOOR	0.76 X 2.10	1.59
W WINDOW	1.37 X 1.37	1.88
W1 WINDOW	0.91 X 1.37	1.25
W2 WINDOW	1.37 X 0.91	1.25
V VENTILATOR	0.91 X 0.61	0.55

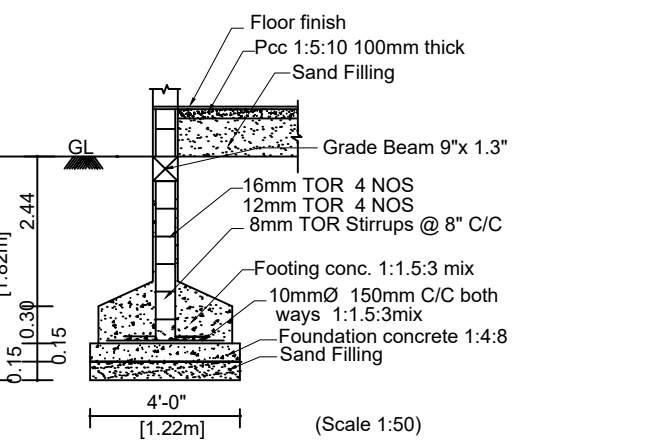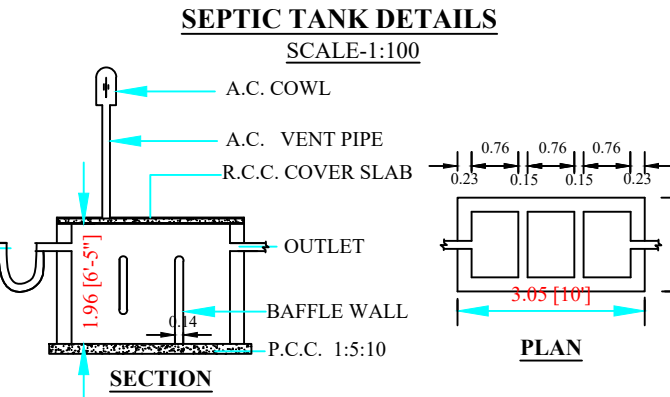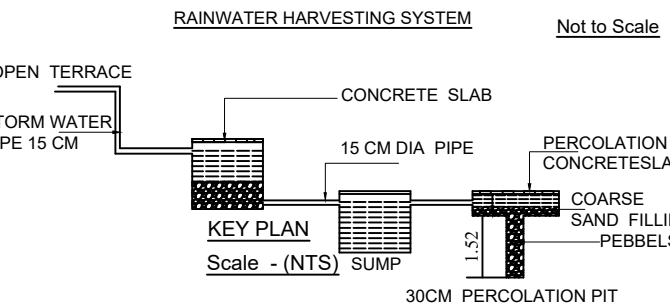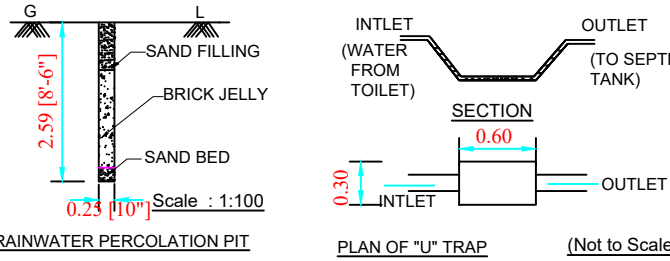


FOUNDATION DETAILS

SITE PLAN
Scale - 1:100

ADJ.R.S NO - 611A/1A2.

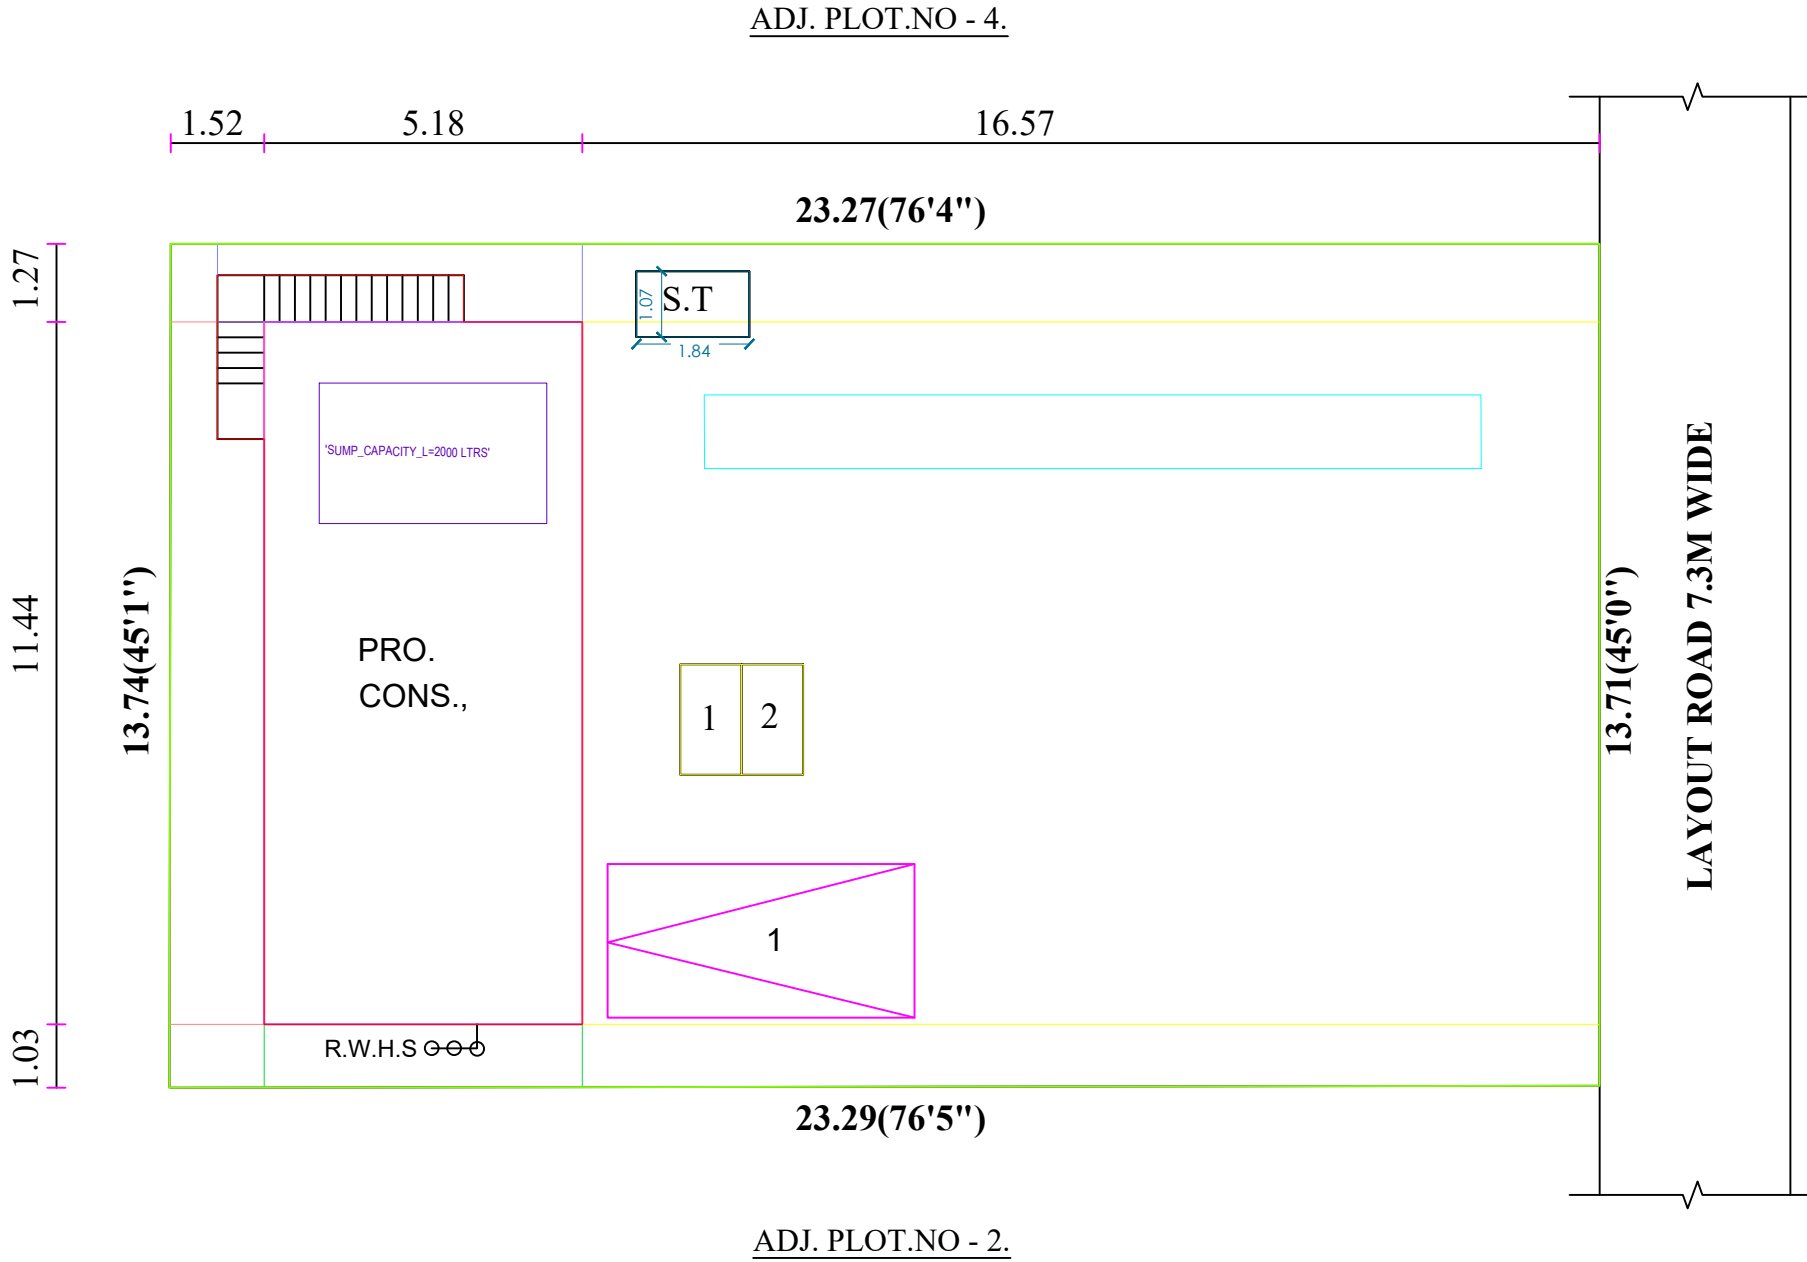

KEY PLAN
Scale - (NTS)

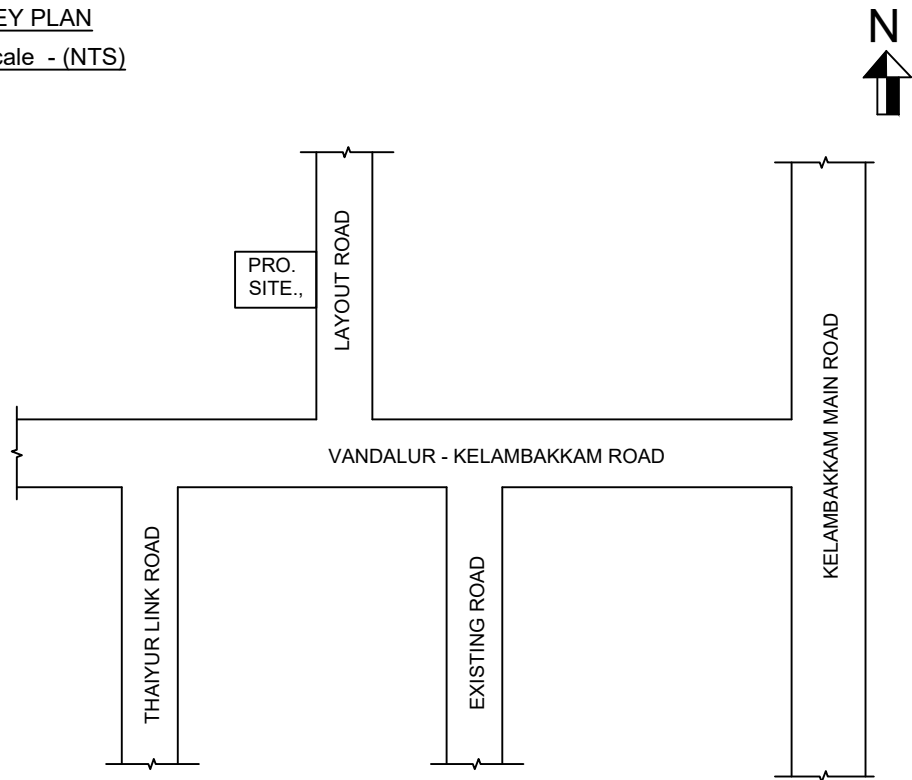

APPLICANT'S SIGNATURE

R. Shivakumar
(R.Shivakumar.)

S. Balameena
(S.Balameena)

REGISTERED ENGINEER / ARCHITECT

A. NARKAVI
A. NARKAVI, B.Arch.,
COUNCIL OF ARCHITECTURE
Reg. No: CA / 2018 / 100118
Cell: 99440 20004.

SPACE FOR QR CODE