
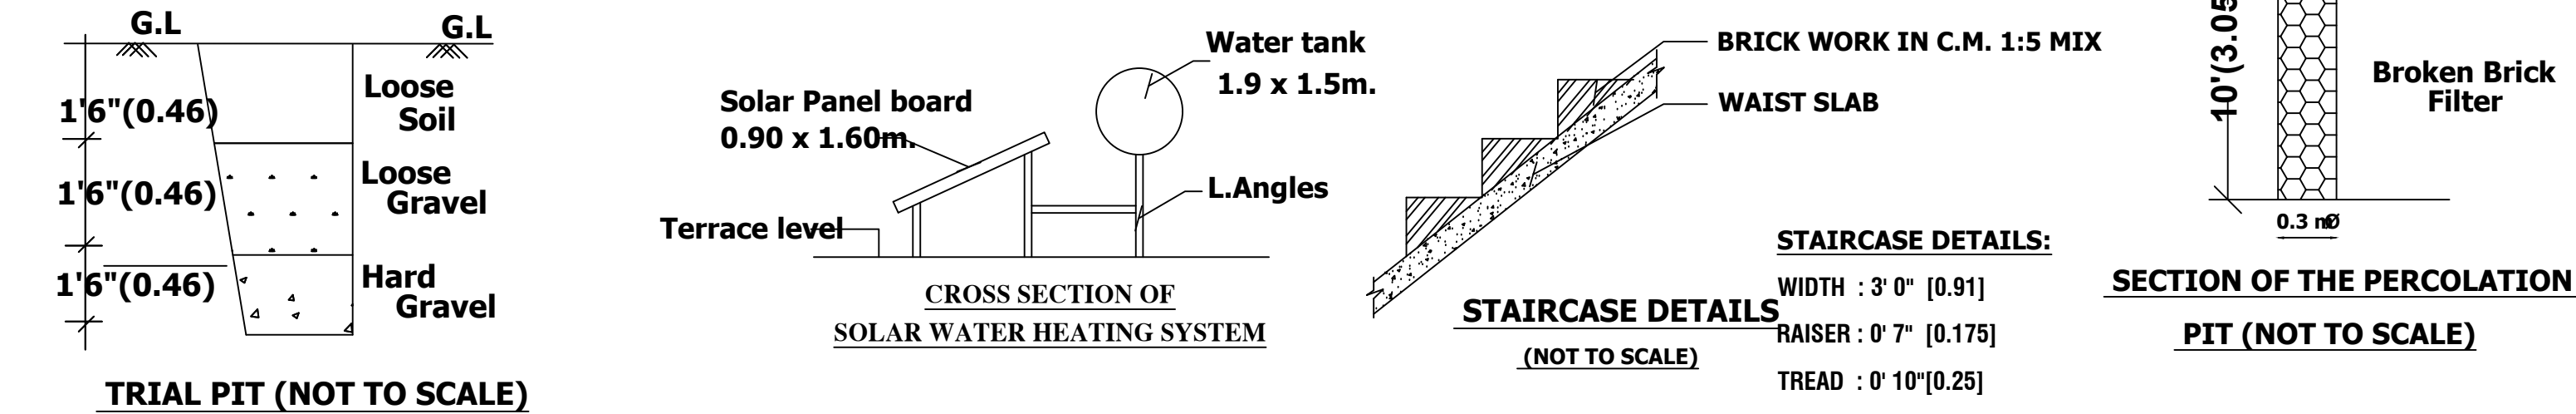
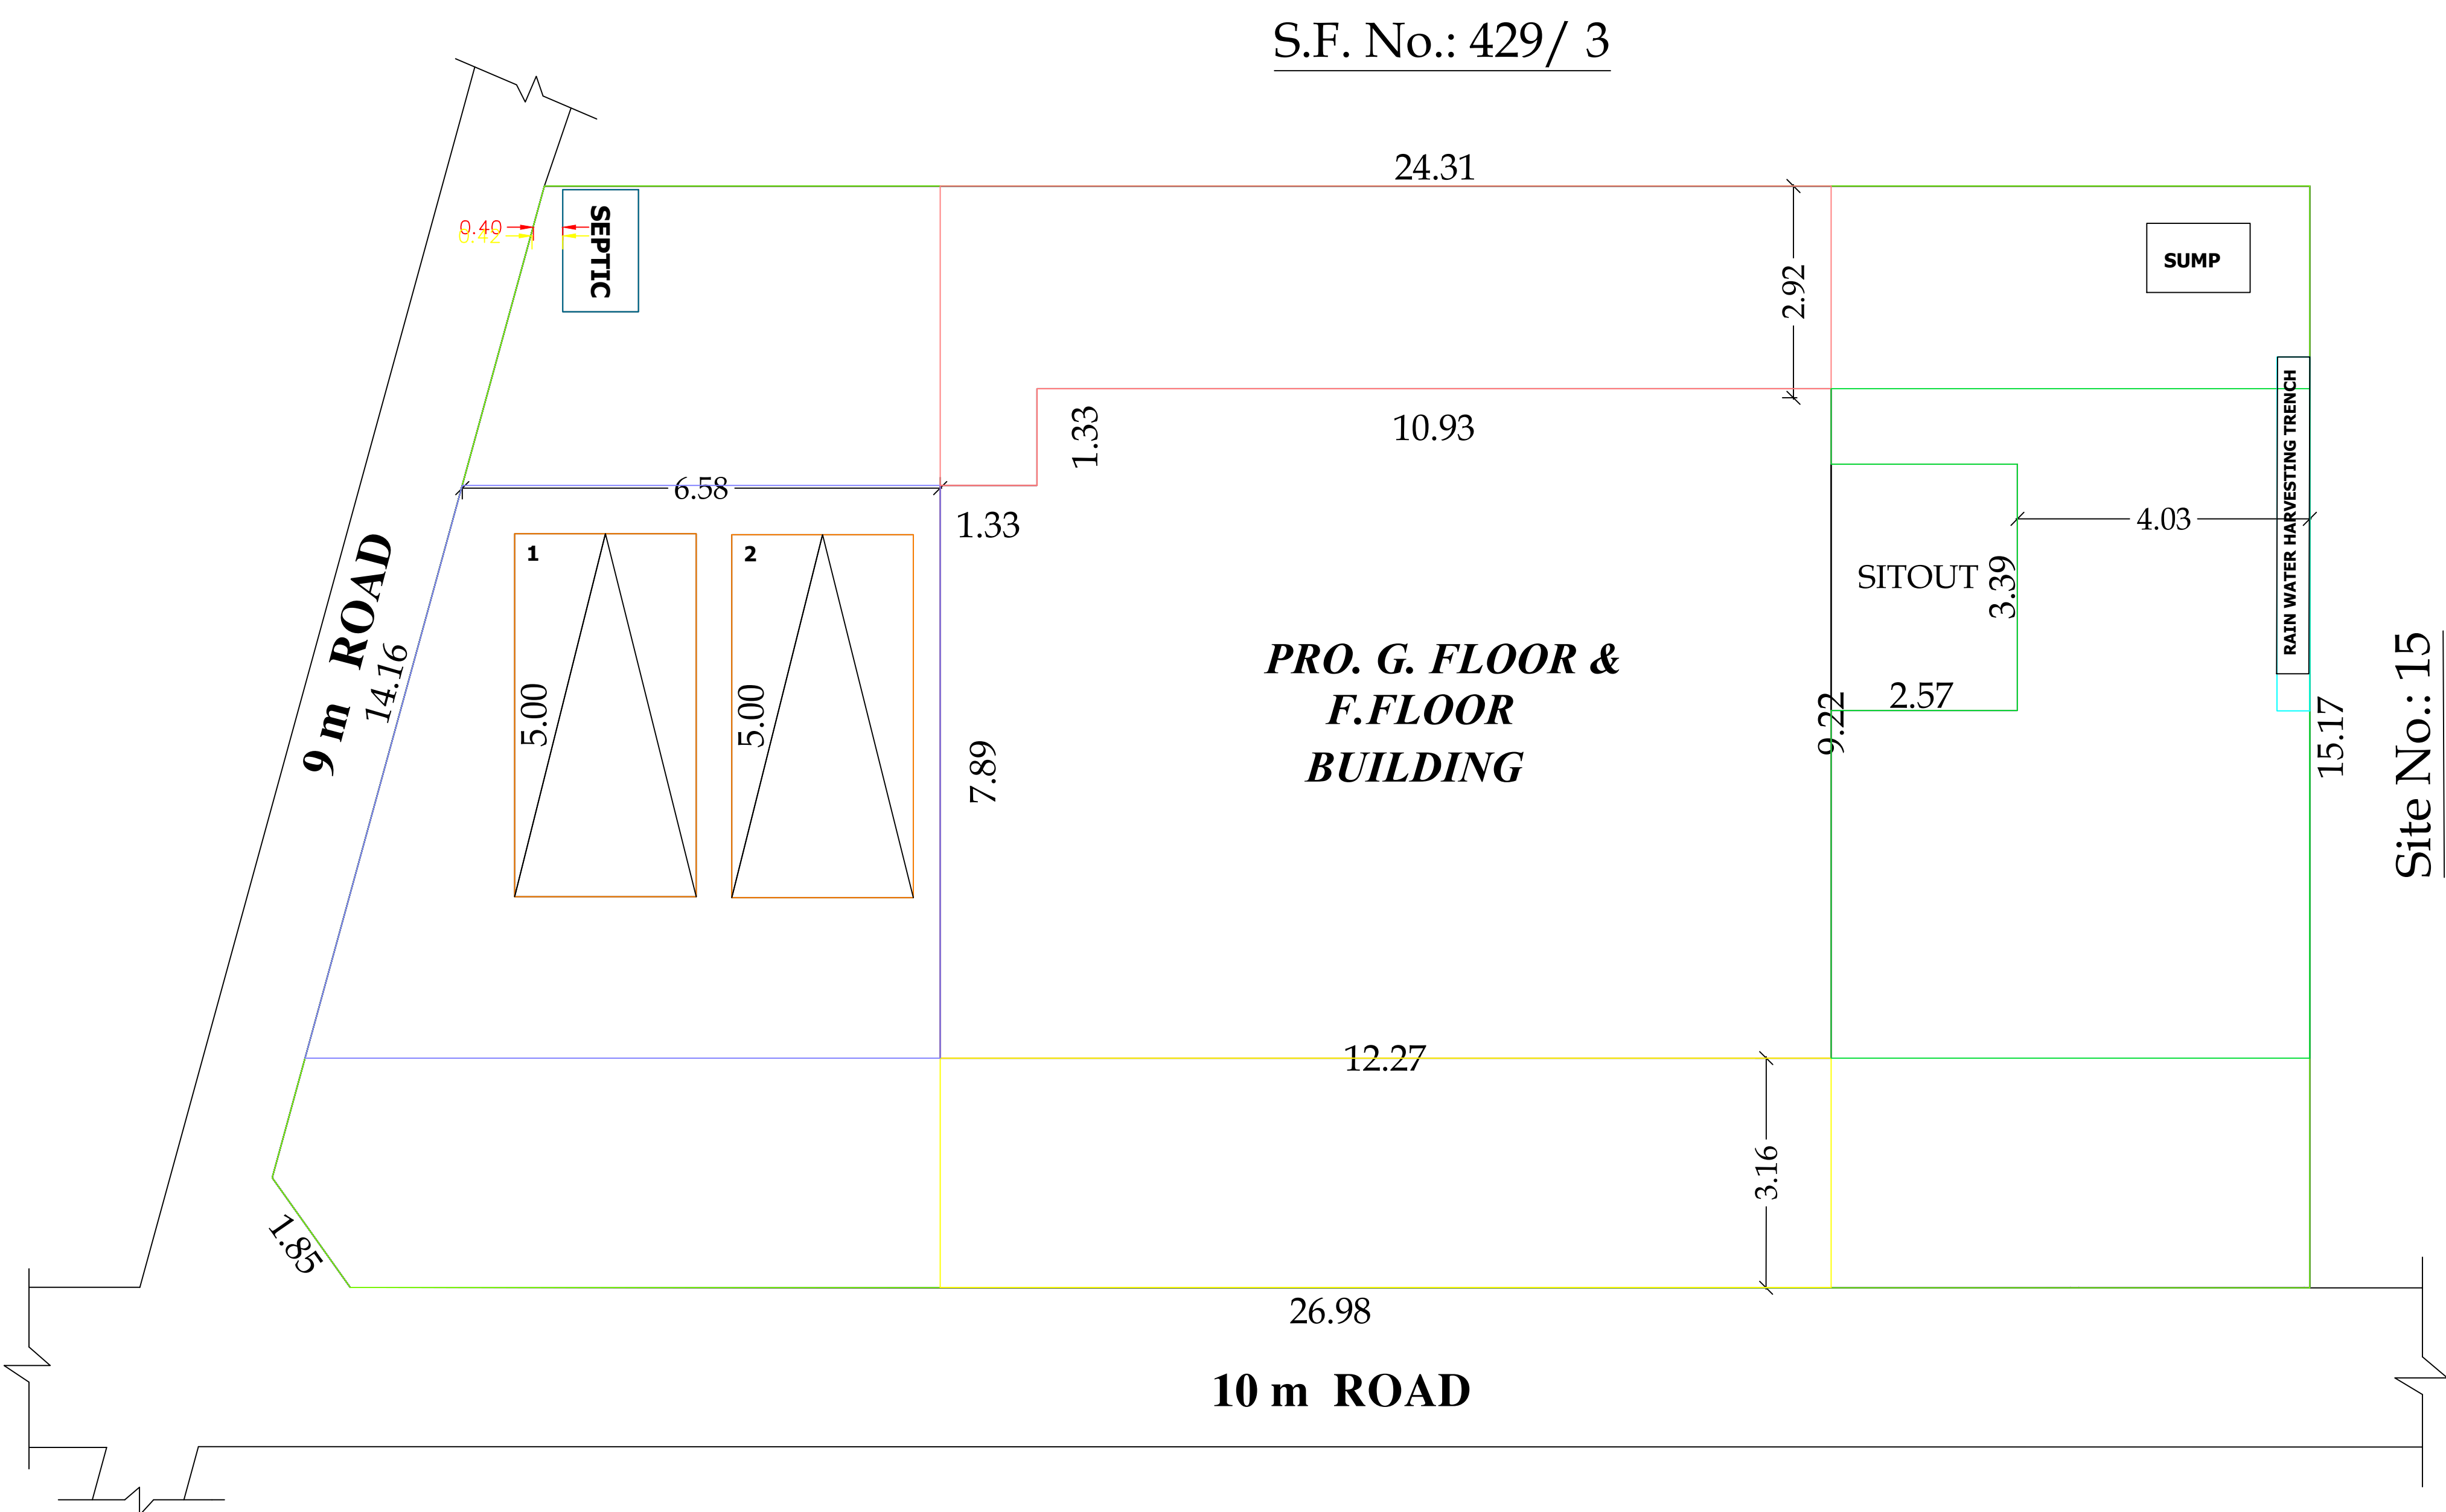
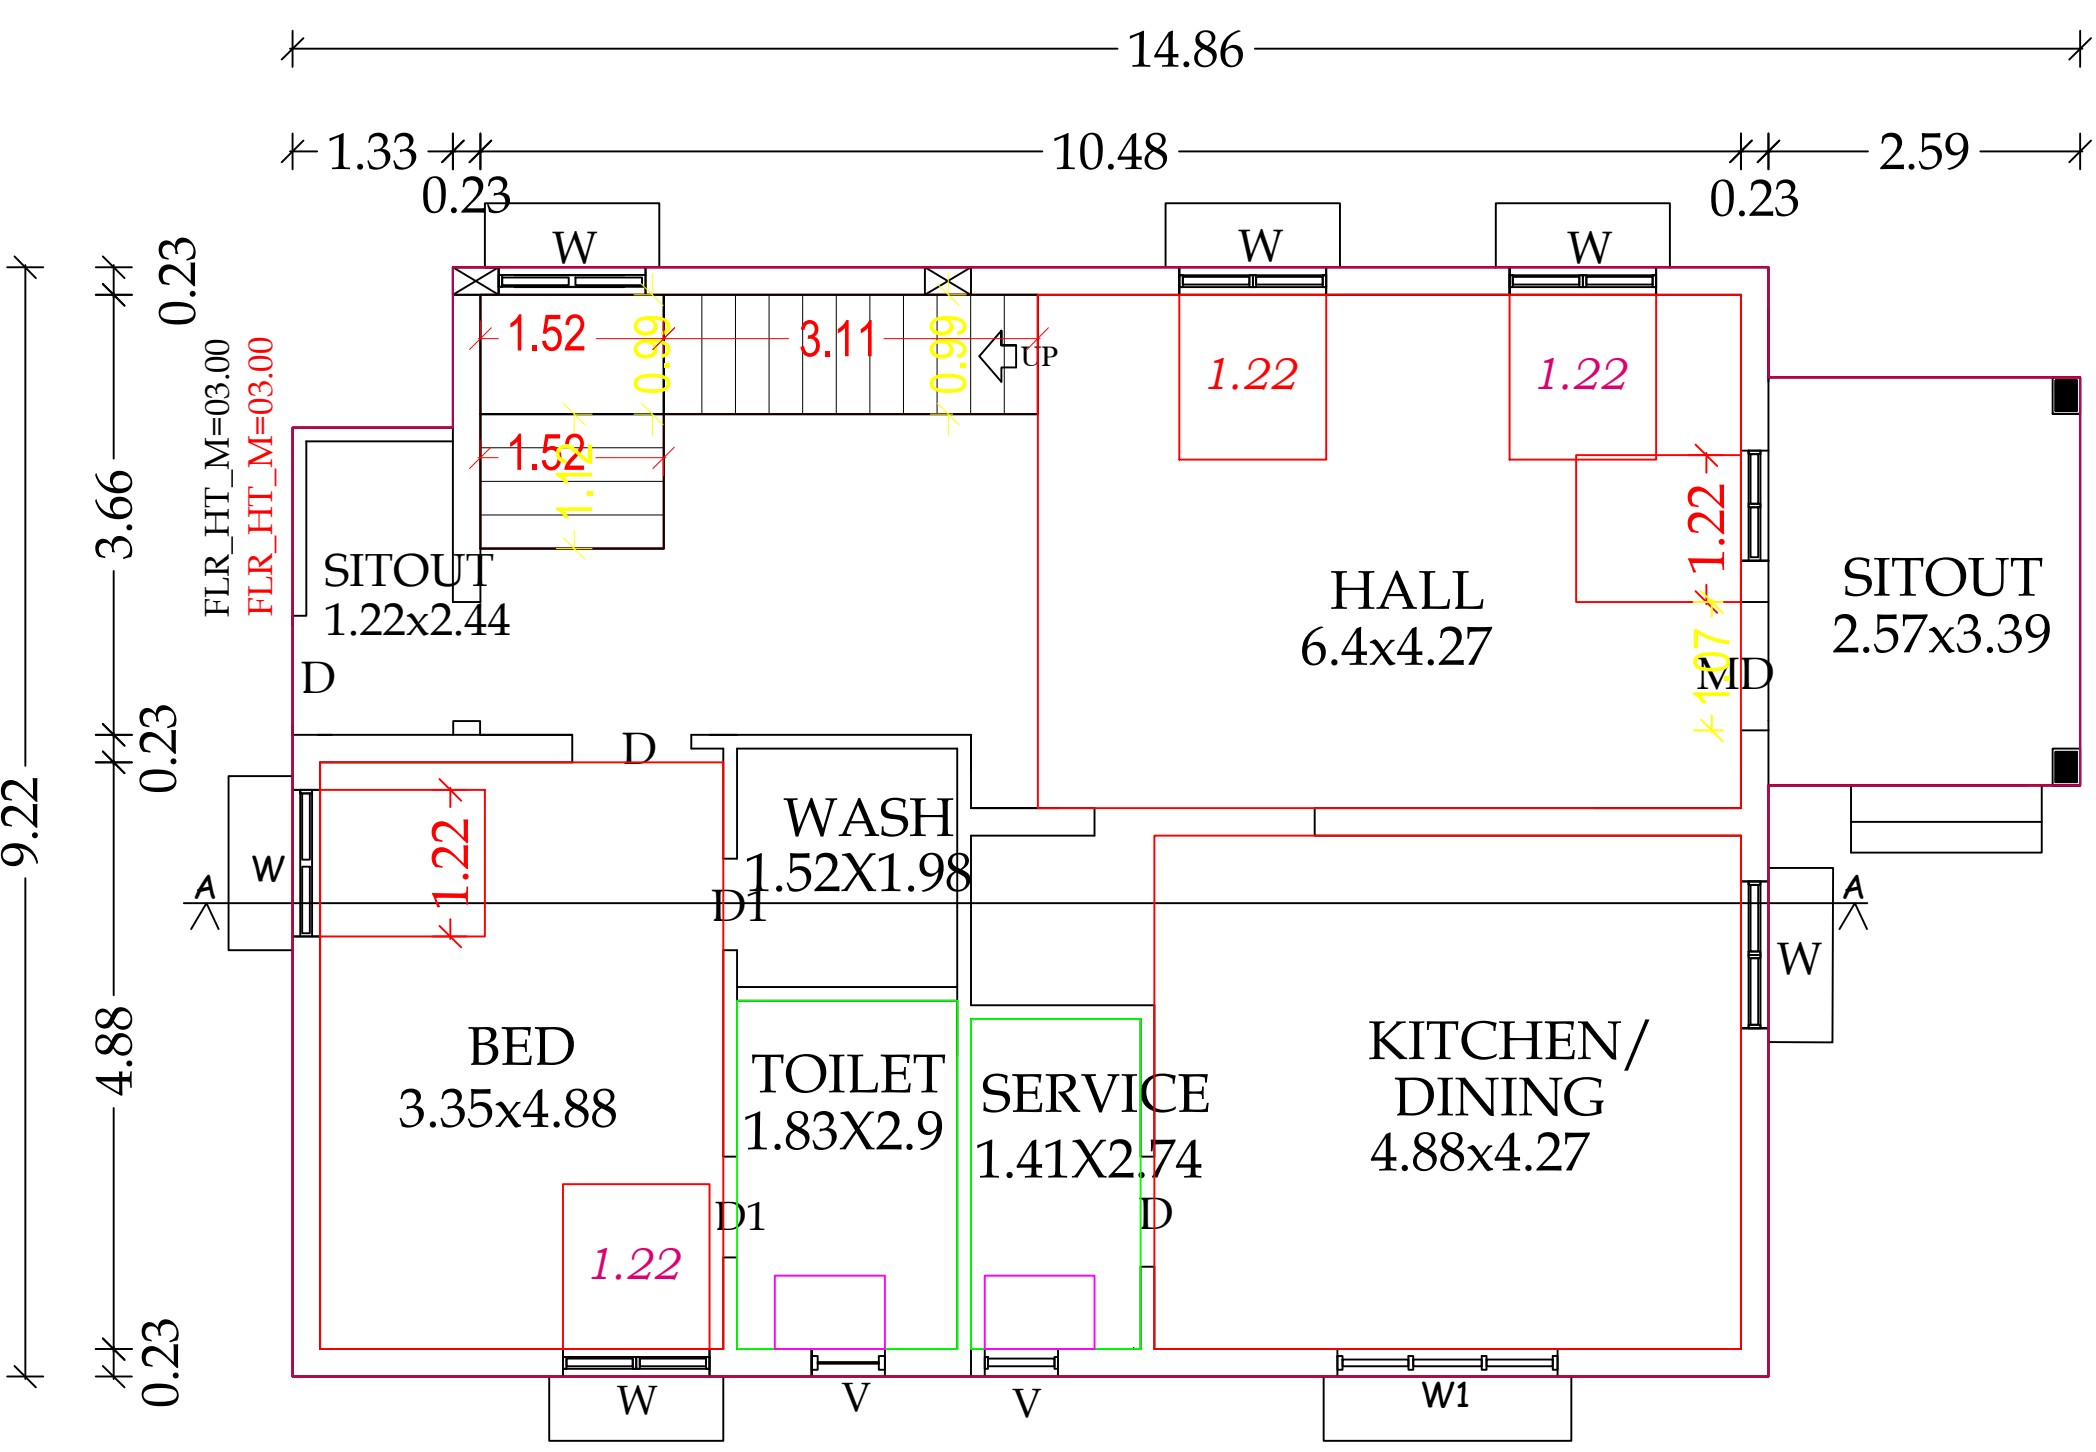
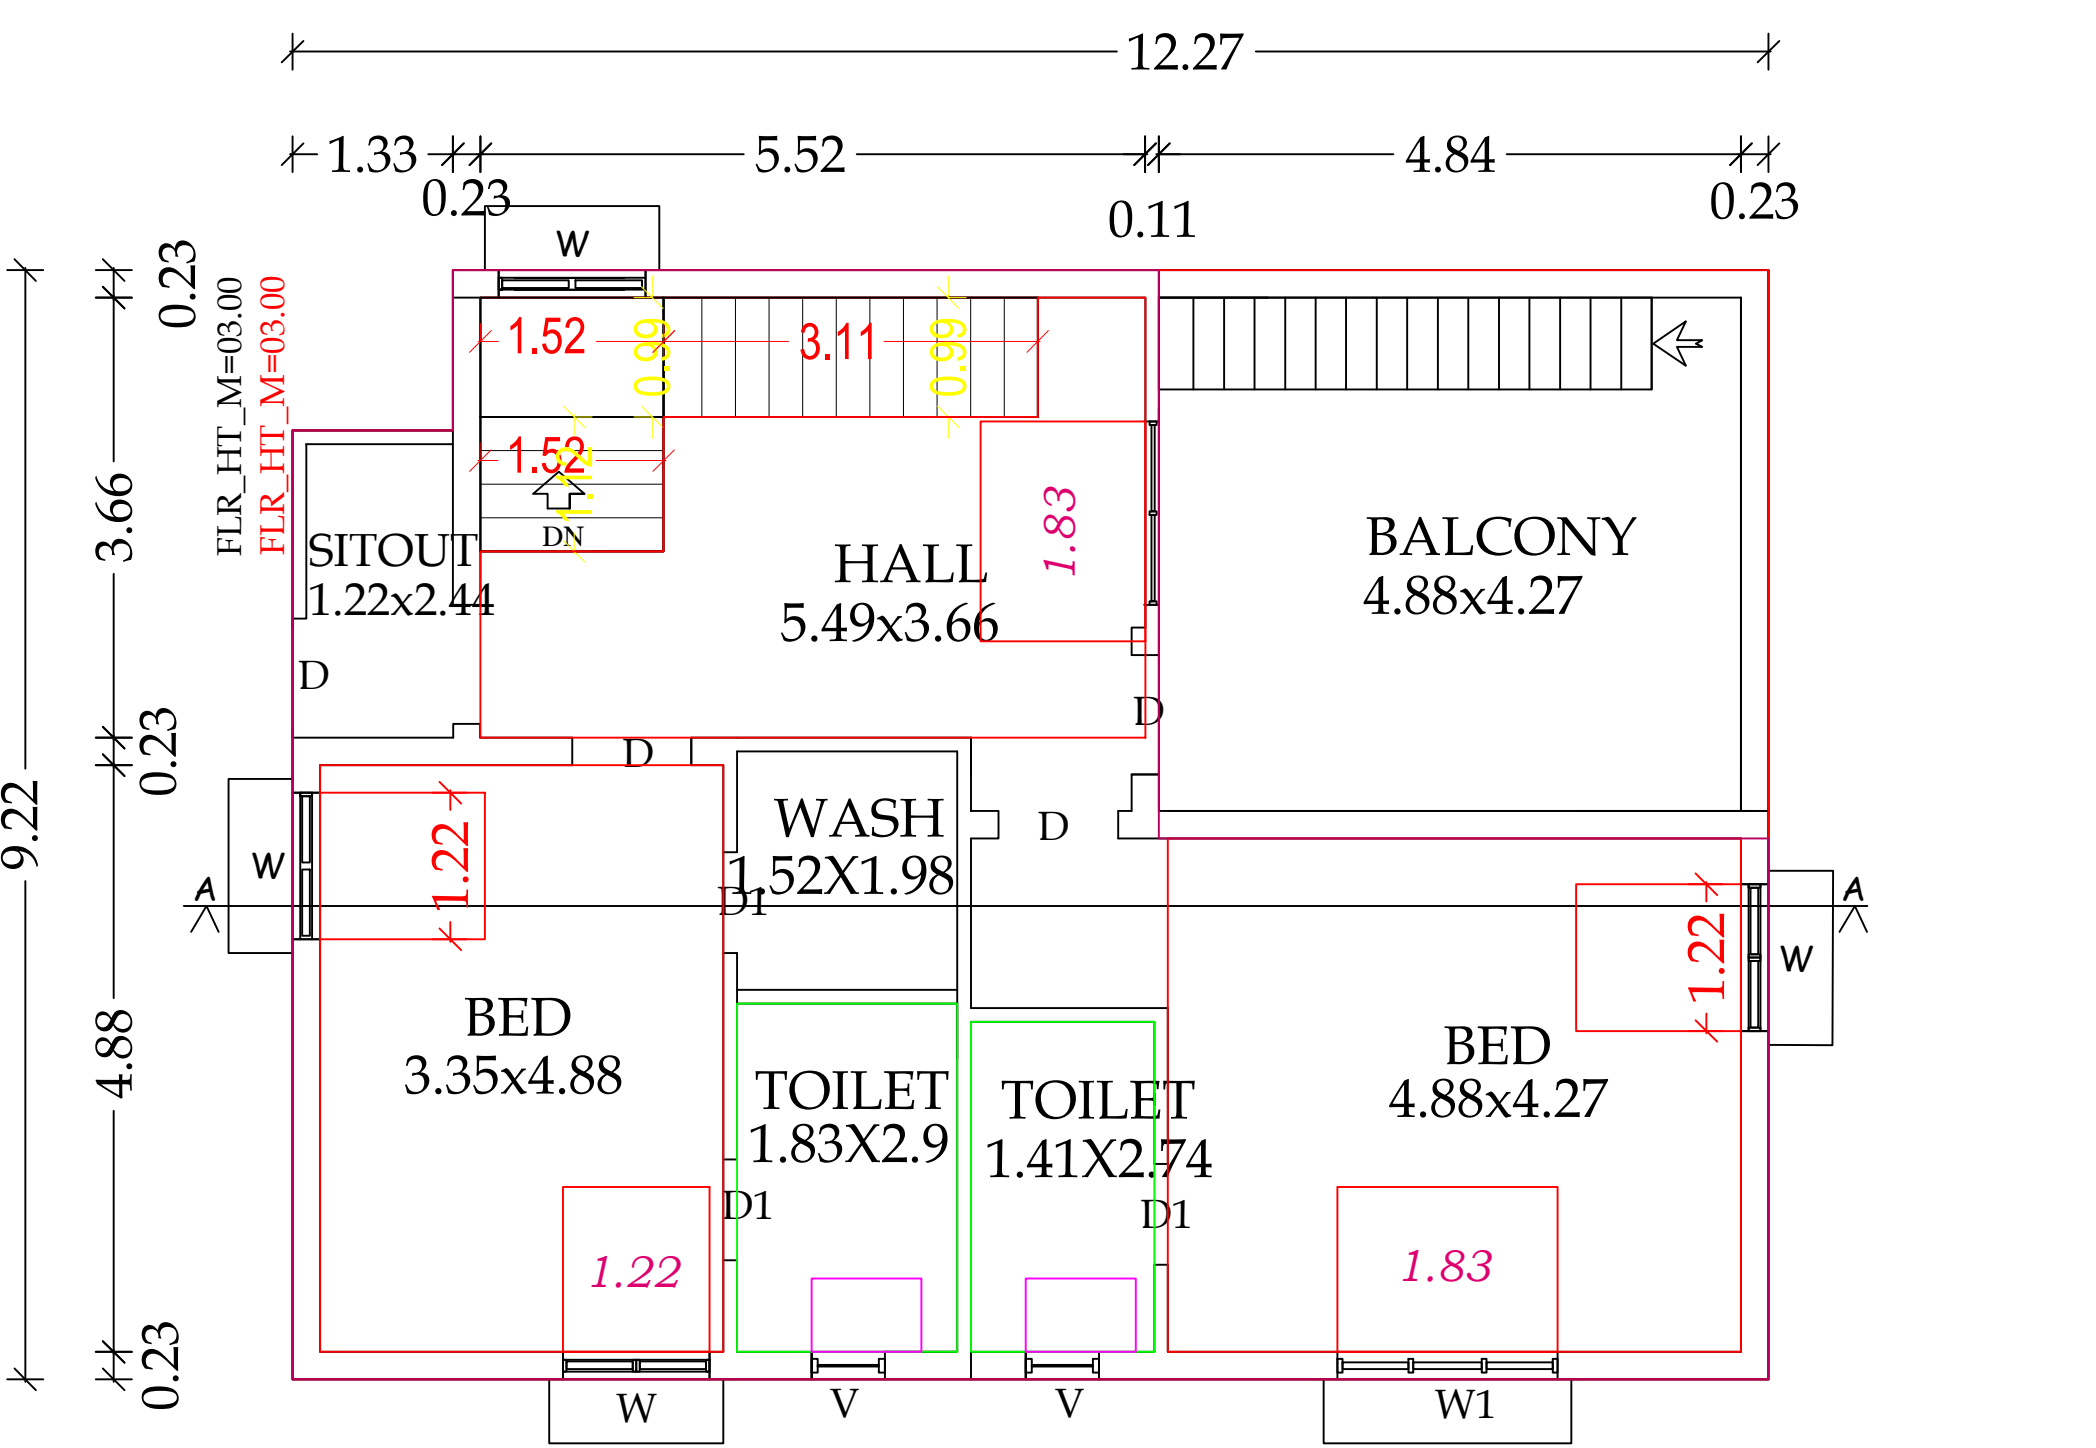


PLAN SHOWING THE PROPOSED GROUND AND FIRST FLOOR CONSTRUCTION OF R.C.C ROOF
RESIDENTIAL BUILDING IN S. F. No.: 429/4A1A1A, SITE Nos.: 16, 17, 18 AND 19, LP/ DTCP No.: 65/2021,
"SRIPURAM" AT BILICHI VILLAGE AND PANCHAYAT, COIMBATORE NORTH TALUK AND DISTRICT.

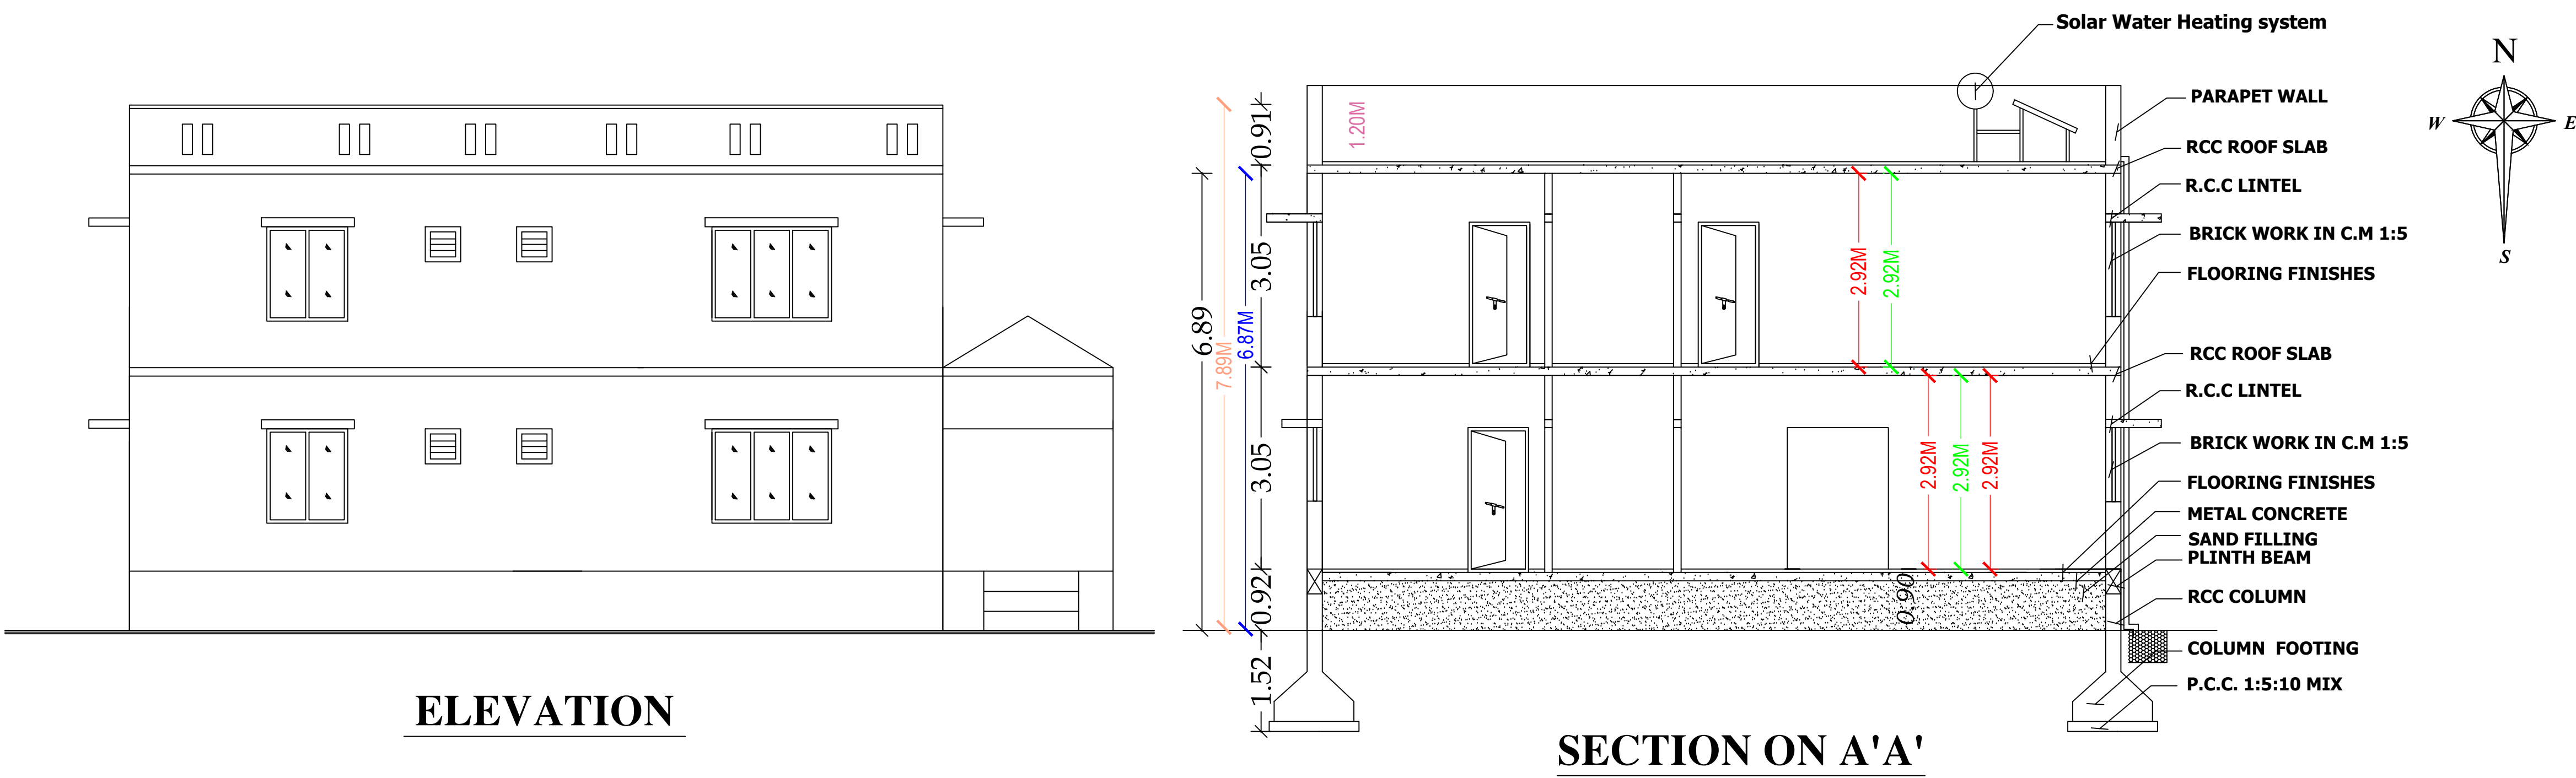



COLOUR INDEX	
	SITE BOUNDARY
	PROPOSED BUILDING
	EXISTING ROAD

Plan Prepared by:
Er.S.RAJADURAI., D.C.R.E., B.Tech.,
(Registered Engineer)
Cell : 98943 39206

AREA DETAILS	IN SFT	IN SQ. M.
AREA OF THE SITE	4289.00	398.46
AREA OF THE PRO. GROUND FLOOR	1292.00	120.03
AREA OF THE PRO. FIRST FLOOR	1198.00	111.30
AREA OF THE OPEN SPACE	2997.00	278.43

HORIZONTAL DISTANCE FROM HT.LINE IF ANY - NIL.		
PERCOLATION PIT @ 10' c/c	Plan, Section & Elevation	Site Plan
ALL METRIC DIMENSION ARE IN "m"		
SCALE 1" = 8' 0"		

JOINERY DETAILS			
Sym.	DESCRIPTION	IN FEET	IN METER
MD	DOOR	3' 6" X 7' 0"	1.07 X 2.13
D/O	DOOR/ OPEN	3' 3" X 7' 0"	1.00 X 2.13
D1	DOOR	2' 6" X 7' 0"	0.76 X 2.13
W	WINDOW	4' 0" X 4' 6"	1.22 X 1.37
KW	KITCHEN WINDOW	4' 0" X 3' 6"	1.22 X 1.07
V	VENTILATOR	3' 0" X 2' 0"	0.91 X 0.61

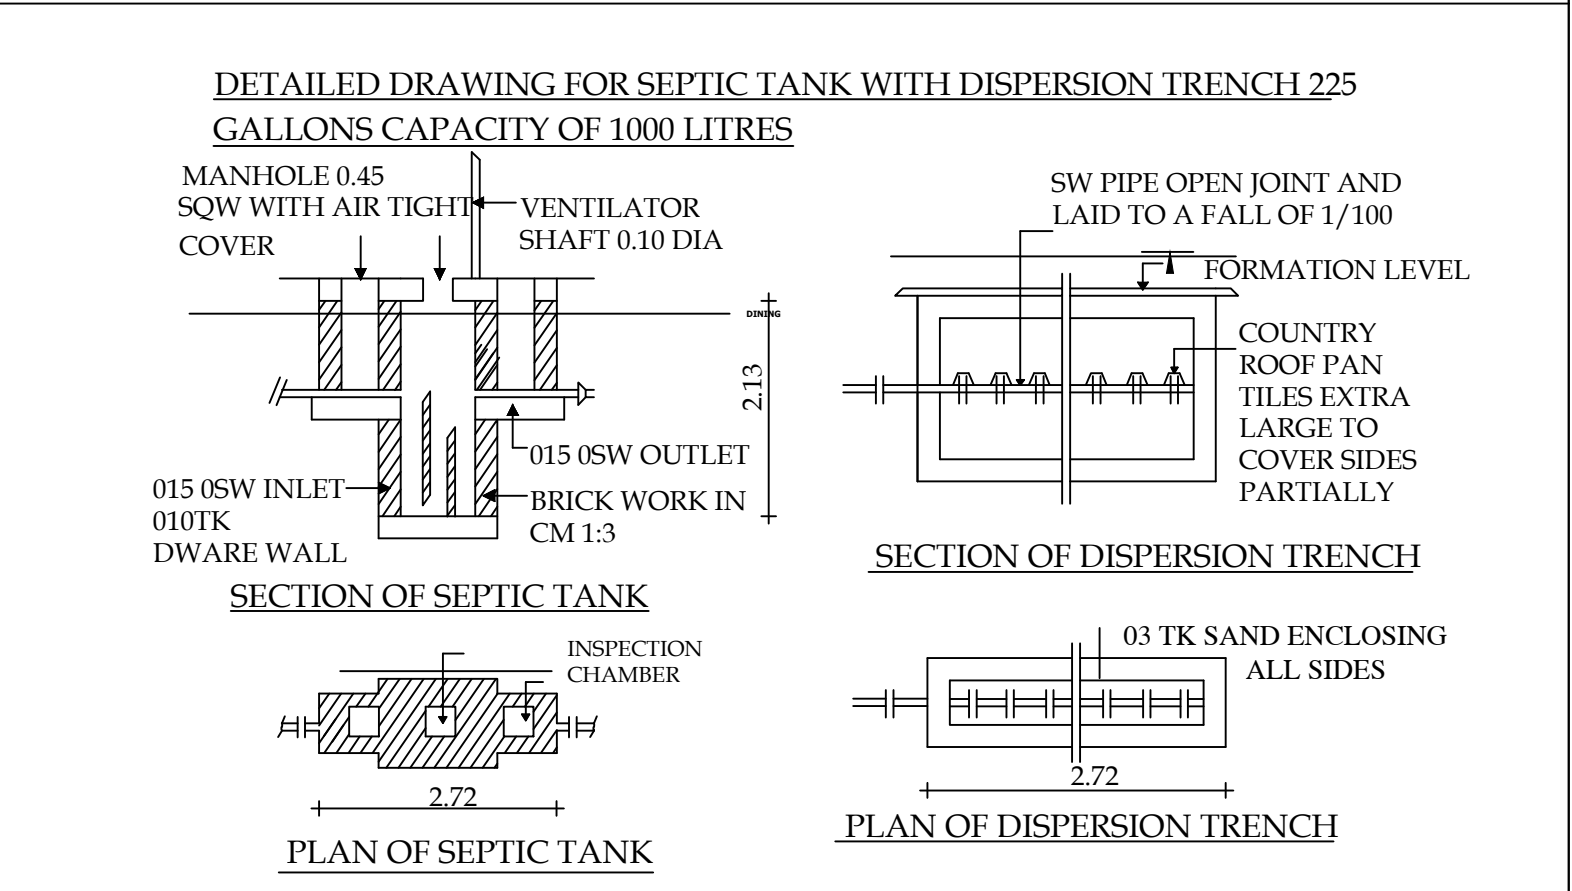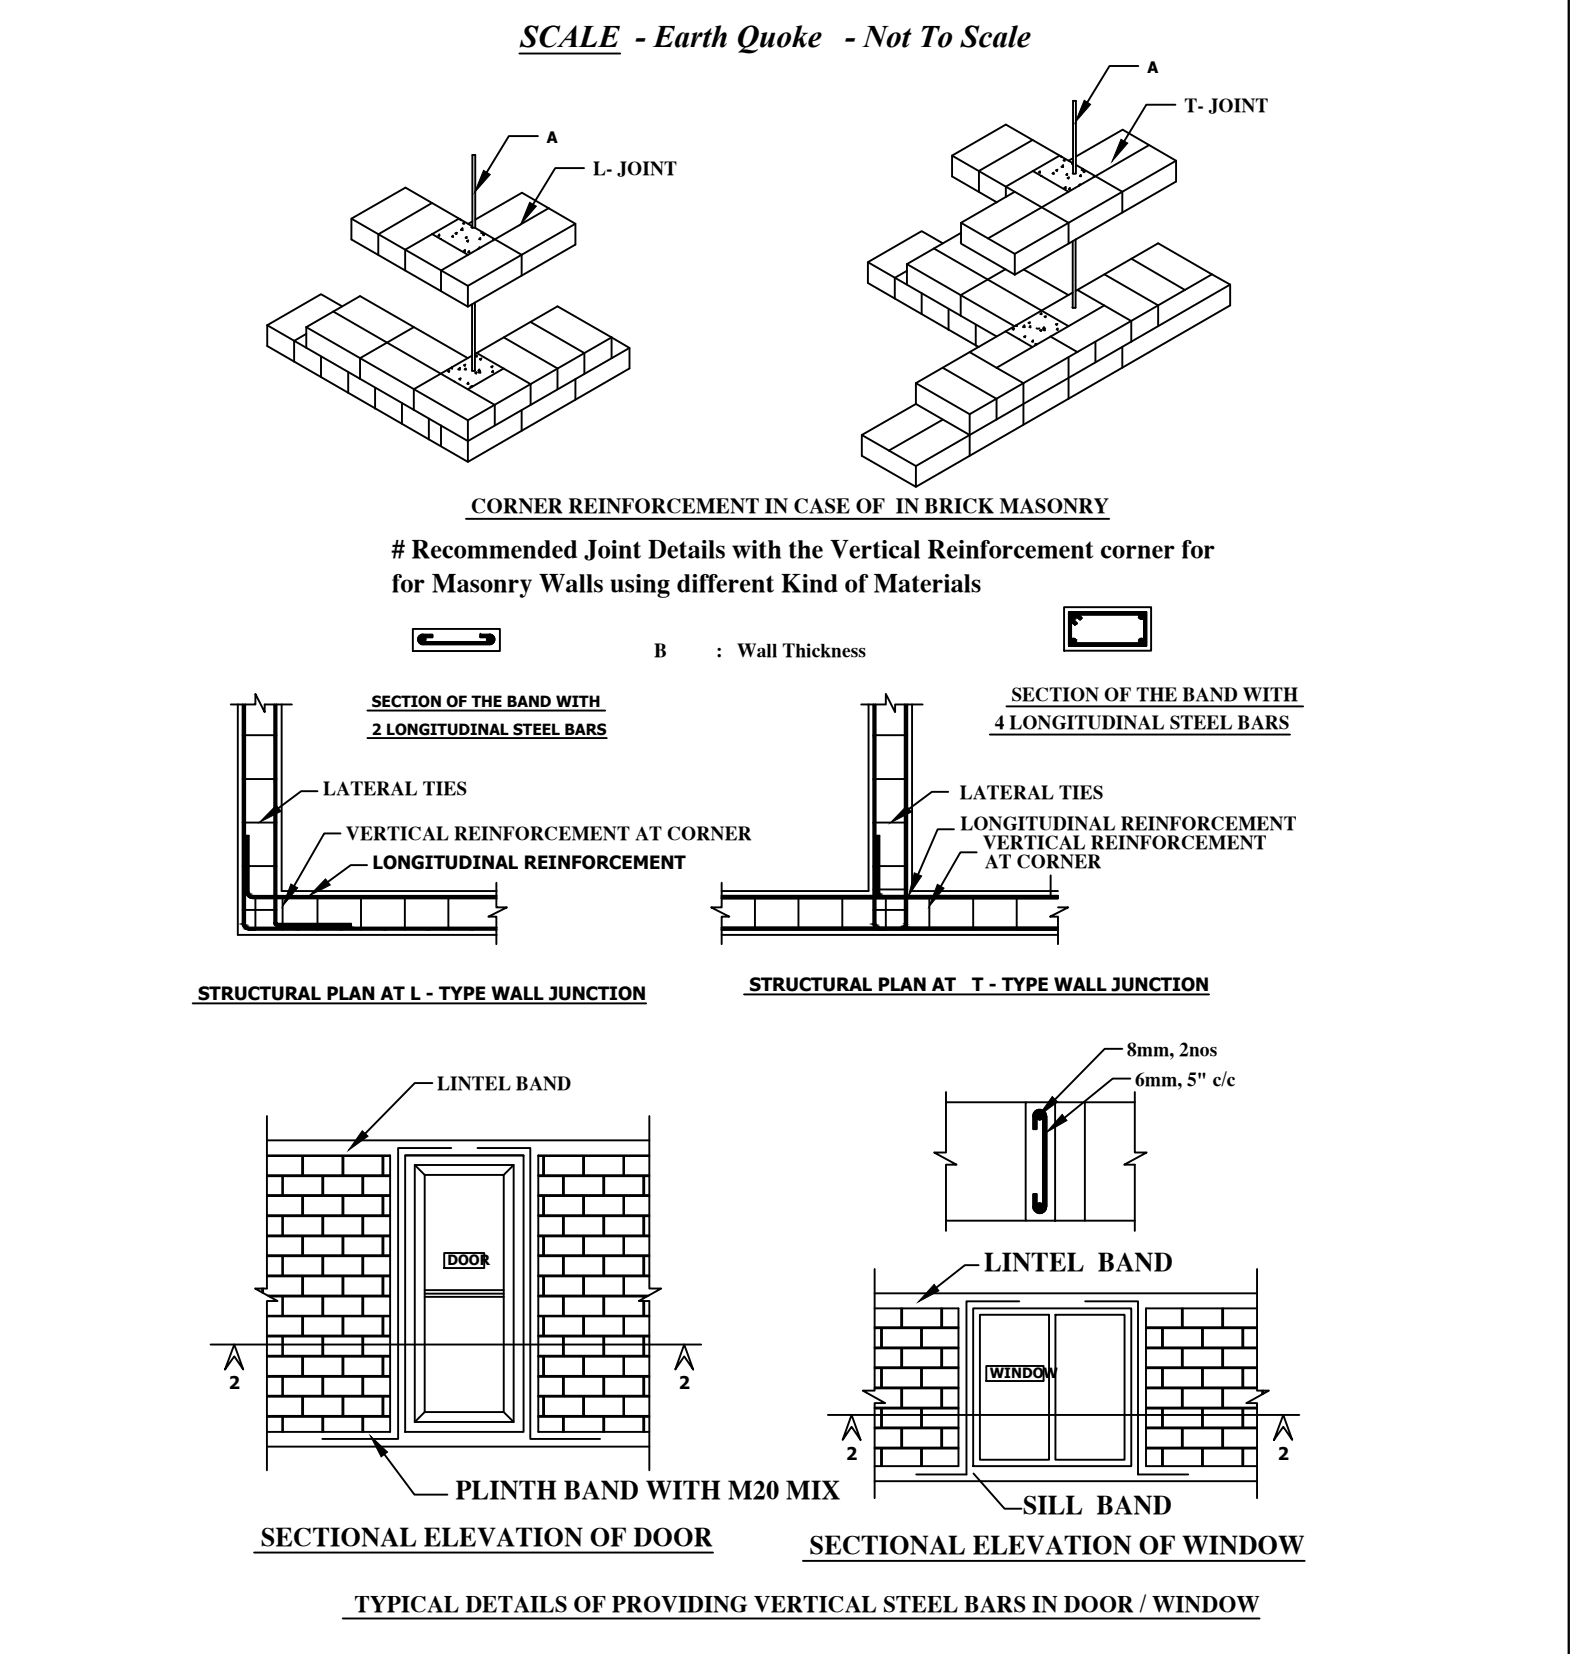

BANUMATHI KRISHNAMURTHY
(Power Agent)
Applicant

Rtn. Er.S.RAJADURAI., D.C.R.E., B.Tech.,
Registered Engineer (Online Approval Works)
(Panchayat, Municipality, Corporation & LPA)
Cell : 98943 39206
Creative Architect
4/10, Abi Complex, Near Bus Stop
N.S.N.palayam, Coimbatore - 641 031
Ph : 0422 - 2461334 Off : 80129 36402
Coimbatore LPA / RE / Gr-III / 002 / 2022
Registered Engineer