


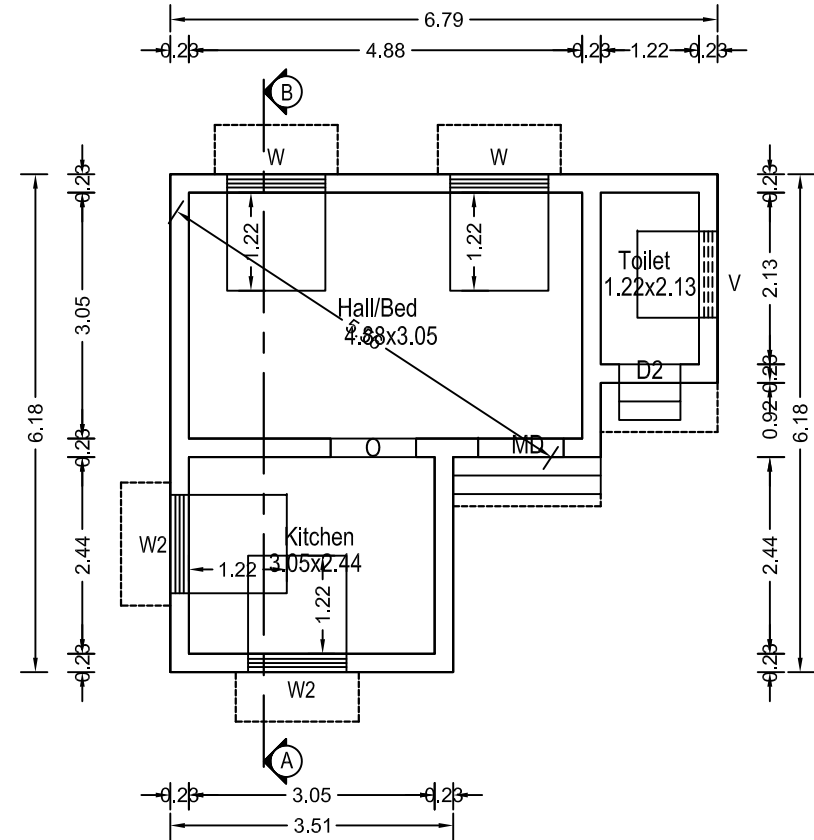
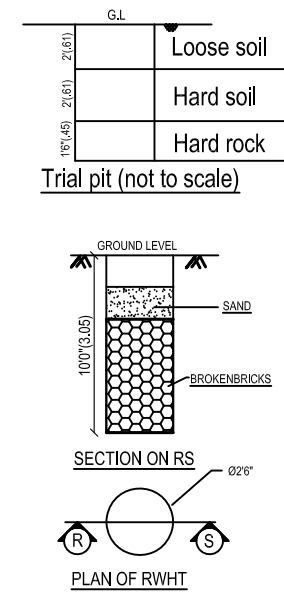


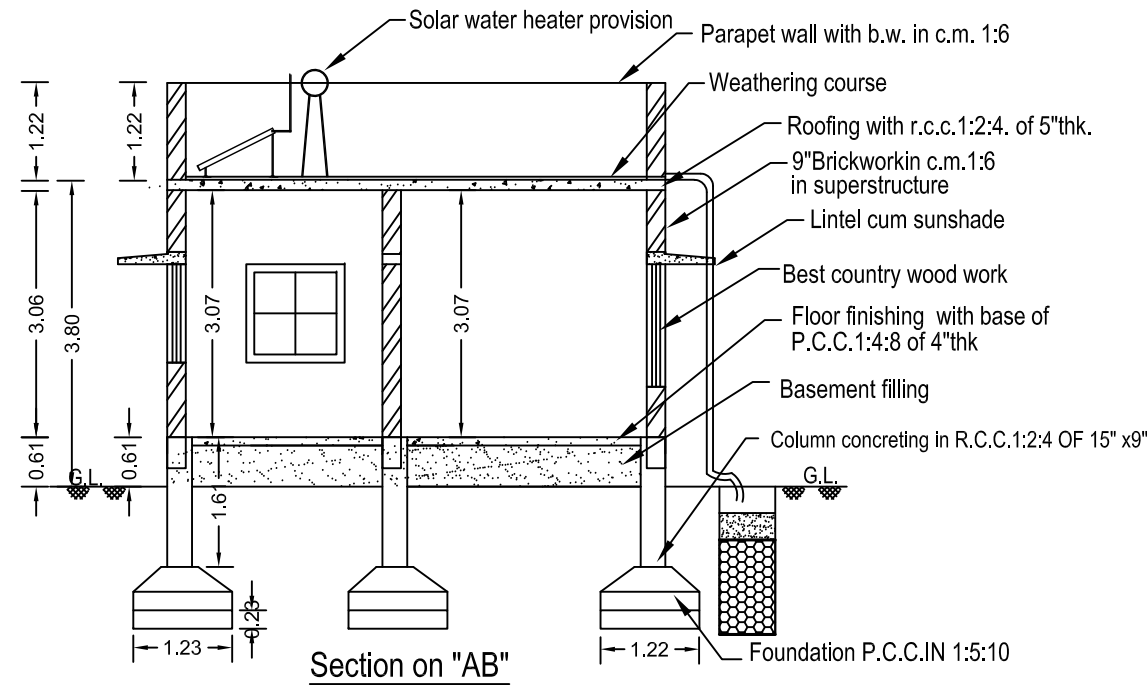

Plan Scale 1:100
Ground floor

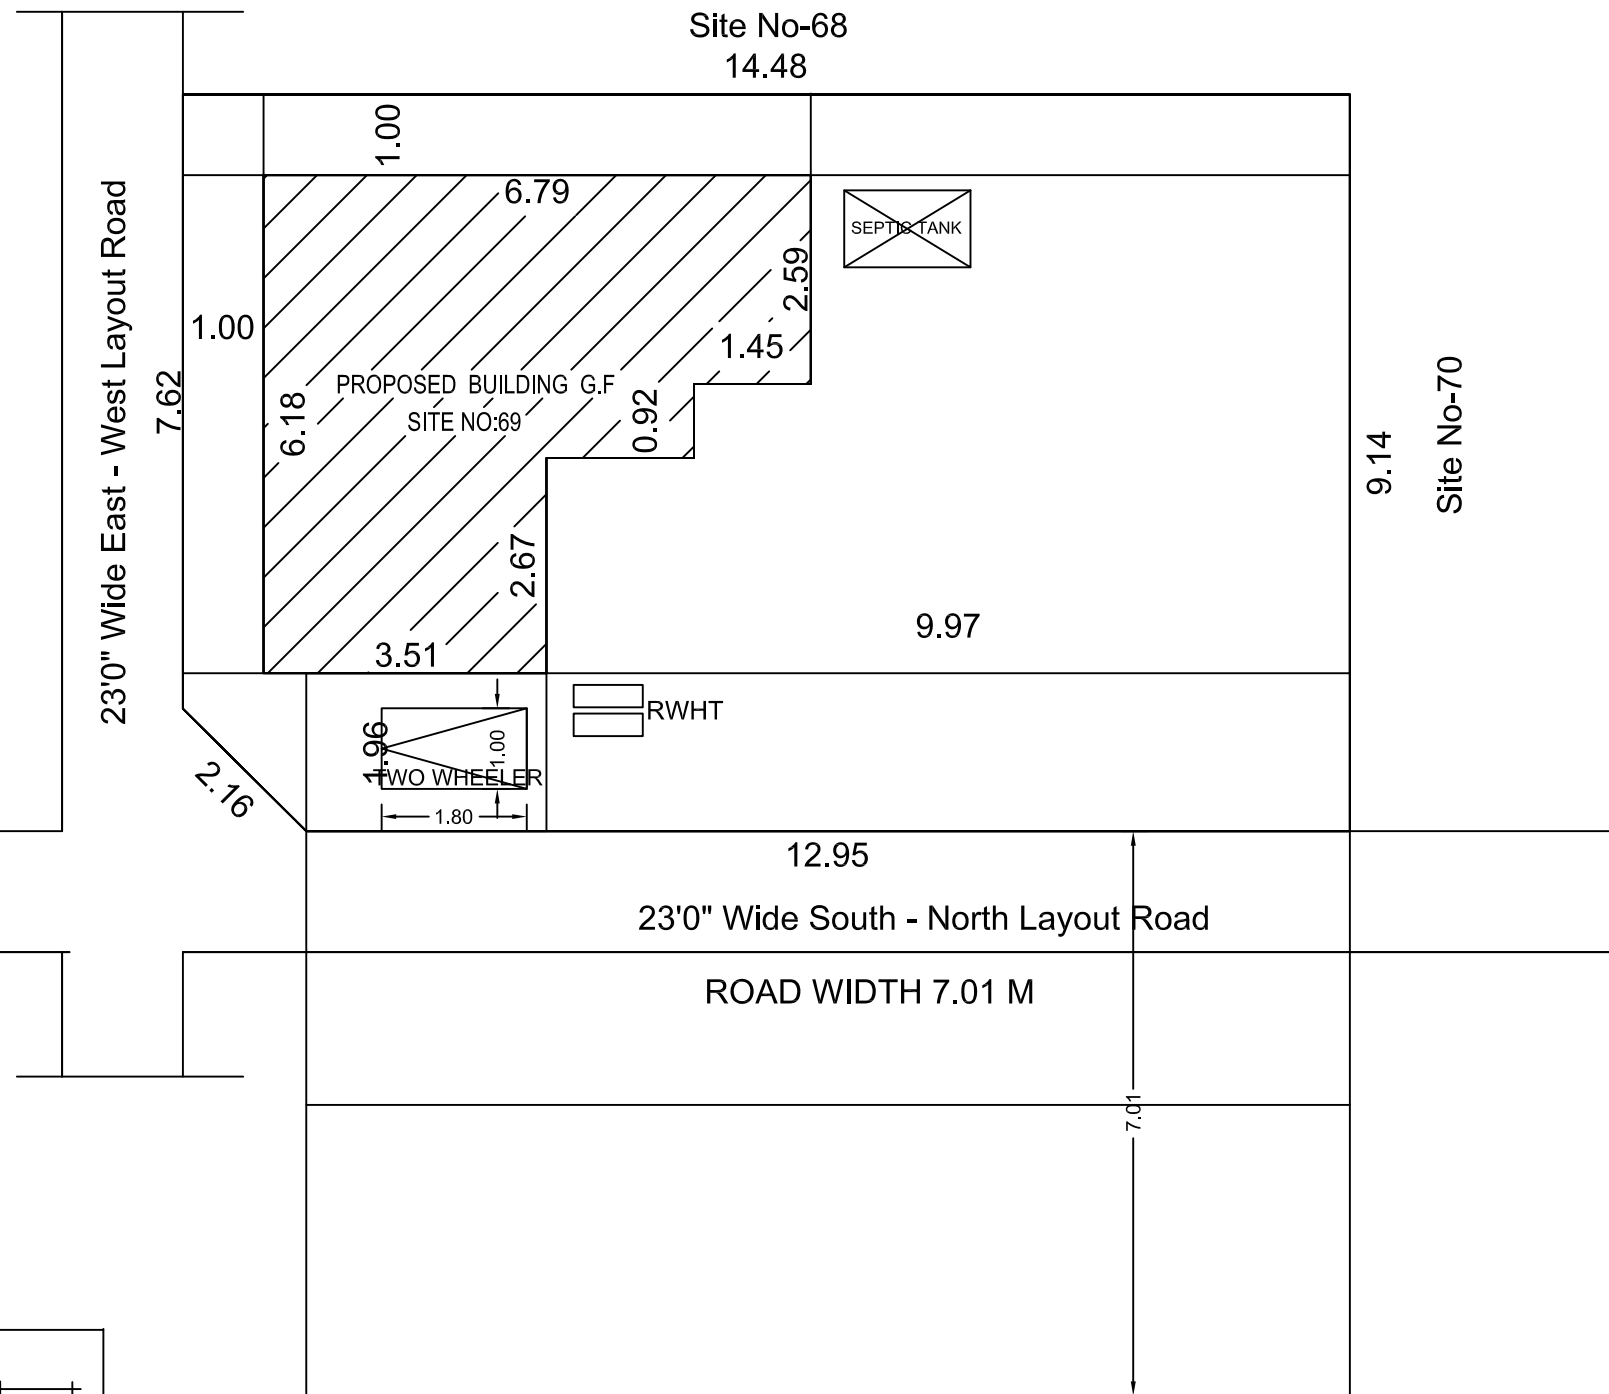


Site Plan Scale 1:100

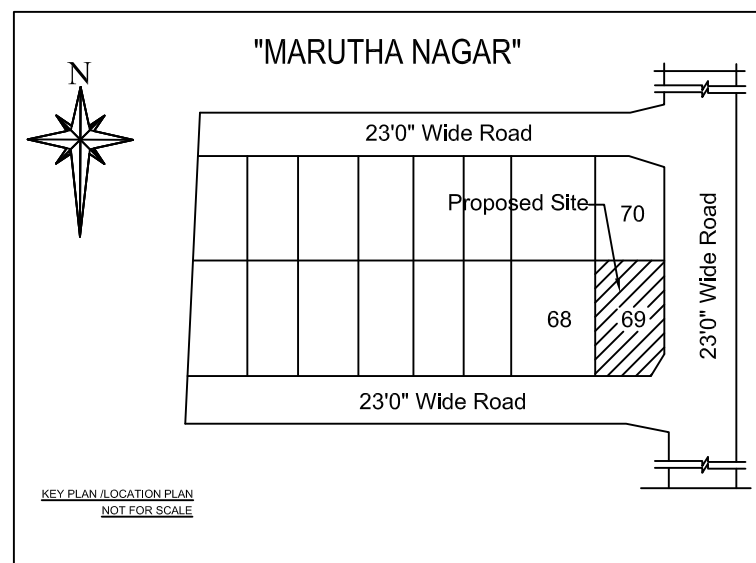




KEY PLAN LOCATION PLAN
NOT FOR SCALE




WATER_TANK_CAPACITY_L=2,000.00LTRS

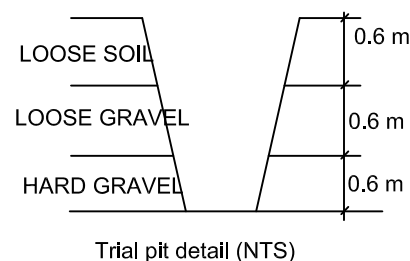

WASTE DISPOSAL

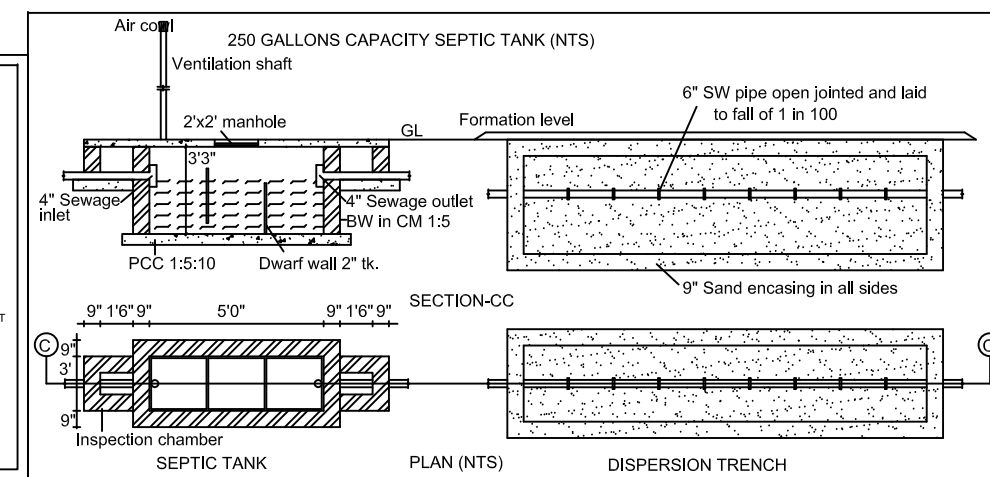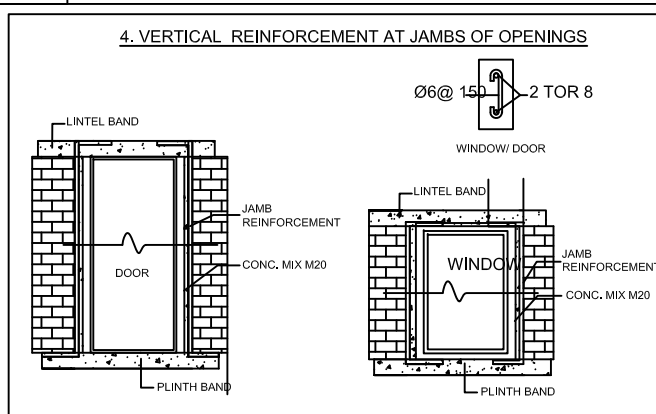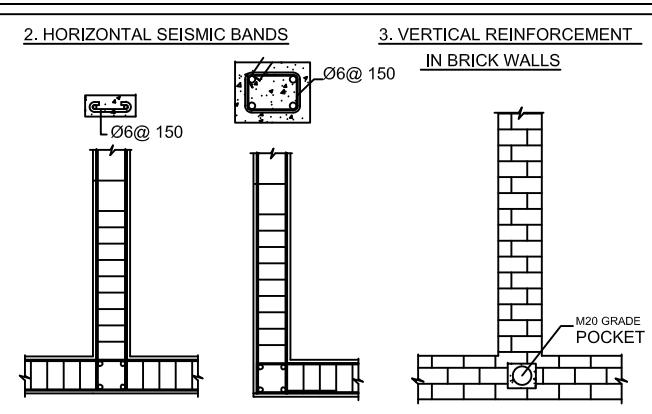

- SITE BOUNDARY
- PROPOSED BUILDING
- EXISTING ROAD
- RAIN WATER HARVESTING

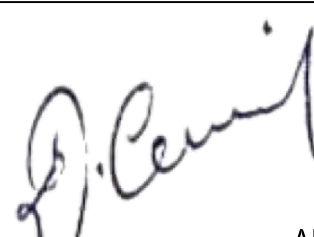(K.Pechimuthu)  APPLICANT


Ph : 98431 35204, 90950 08388
Er. T. PRADEEPA, D.C.E., B.E.
D/o. V. THANGAIAN
Consulting Civil Engineer
AKILA ASSOCIATES
15/3-1, Kandasamy Gounder Layout,
Othakkalmandapam, Coimbatore - 641 032.
LBS/ ENGINEER 98431 35204
98425 35204