

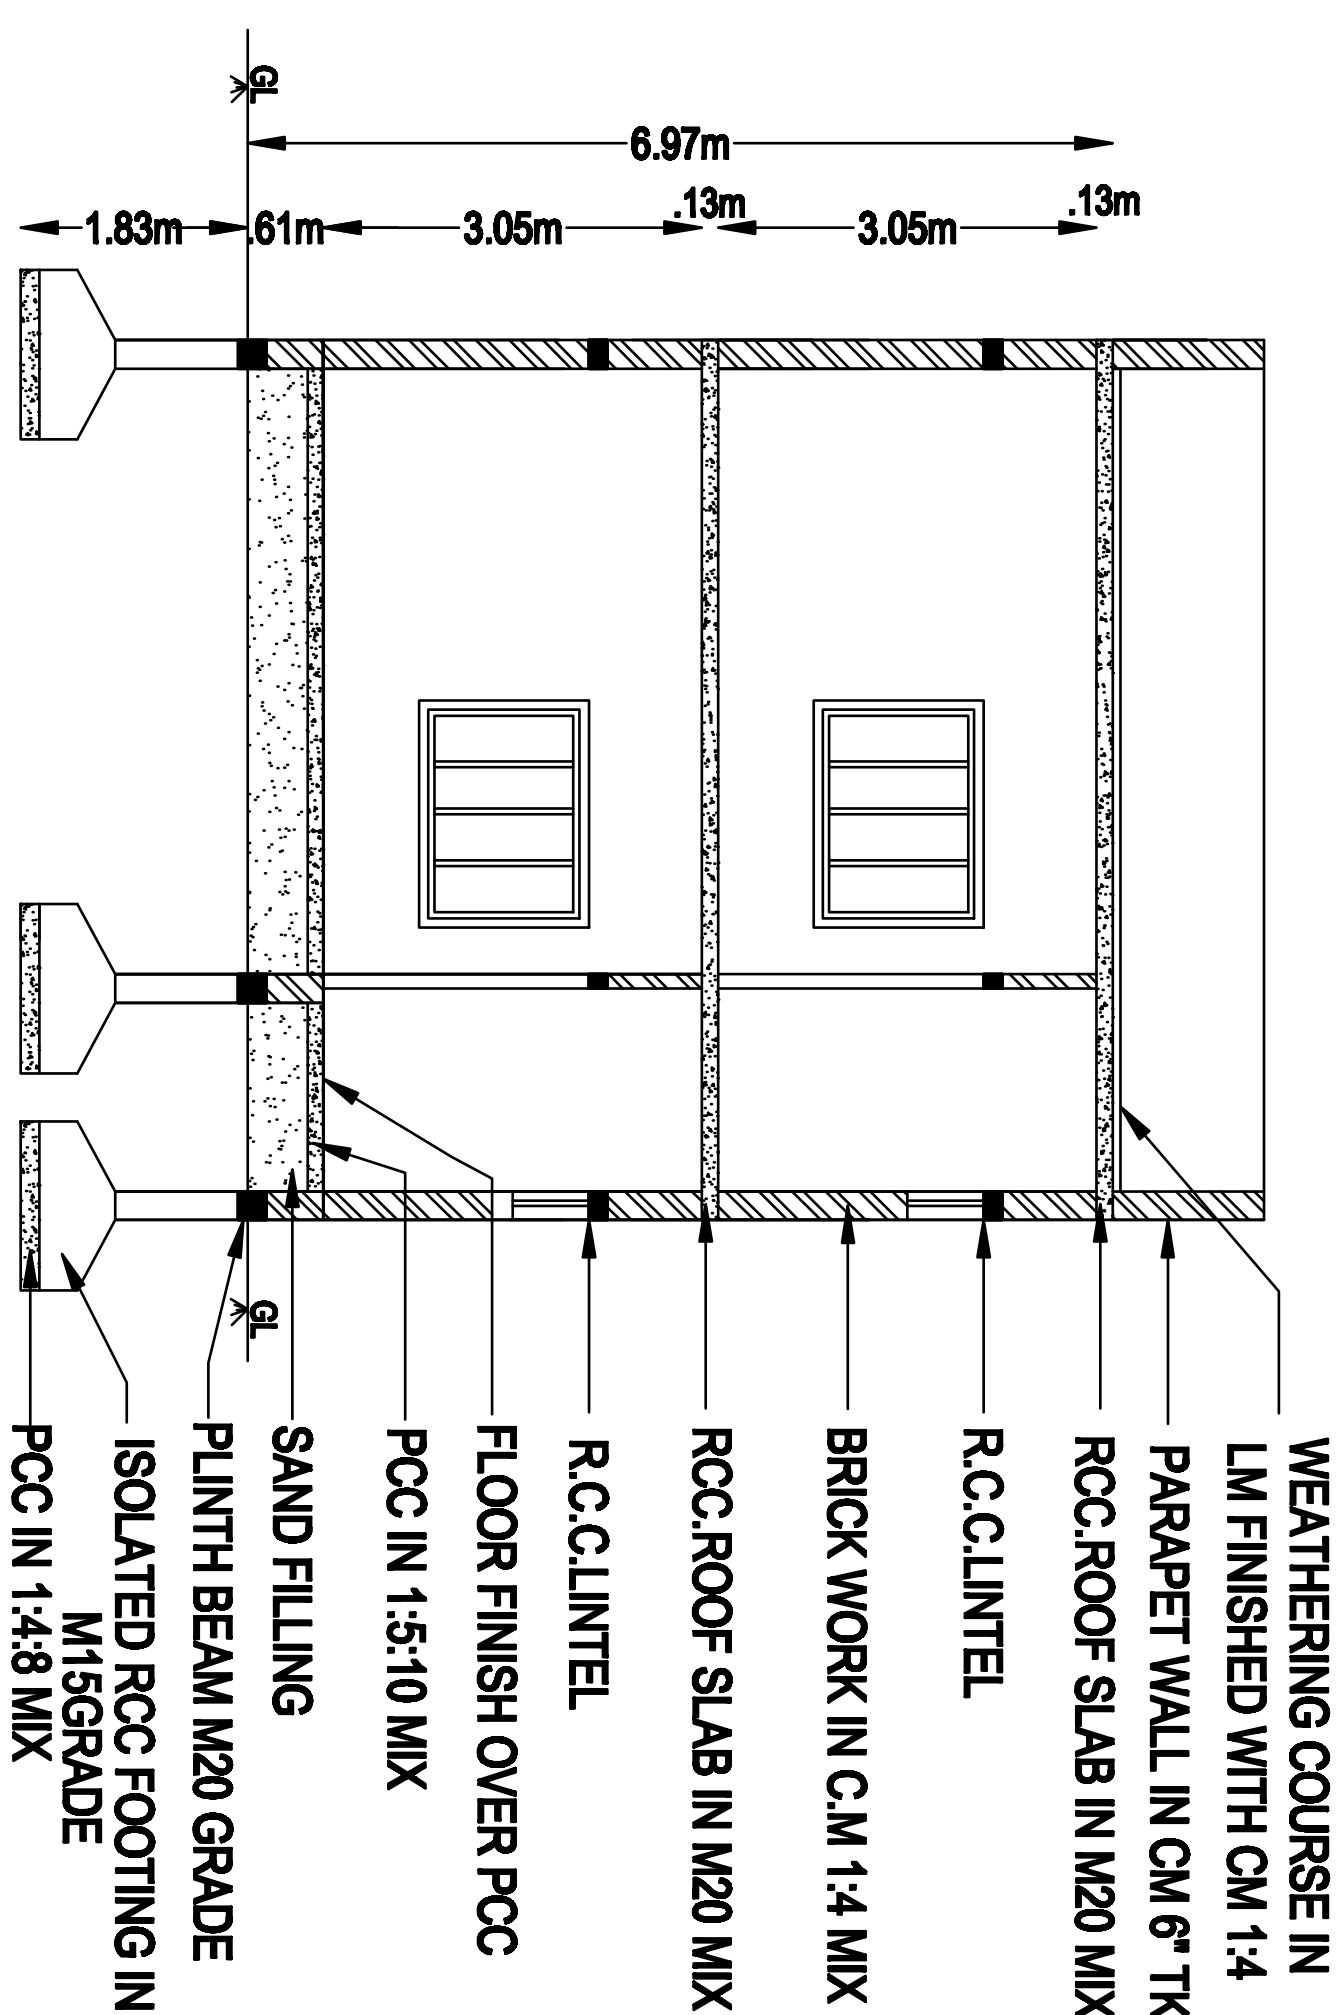



PLAN SHOWING THE PROPOSED NEW CONSTRUCTION OF RCC ROOF GROUND FLOOR & FIRST FLOOR RESIDENTIAL BUILDING IN S.F.No.: 266 / 6B , SITE No.: 3 AT " SRI MAHALAKSHMI AVENUE " , KEERANATHAM VILLAGE PANCHAYAT , ANNUR TALUK & COIMBATORE DISTRICT. [D.T / (C.L.P.A) No.: 226 / 2021]

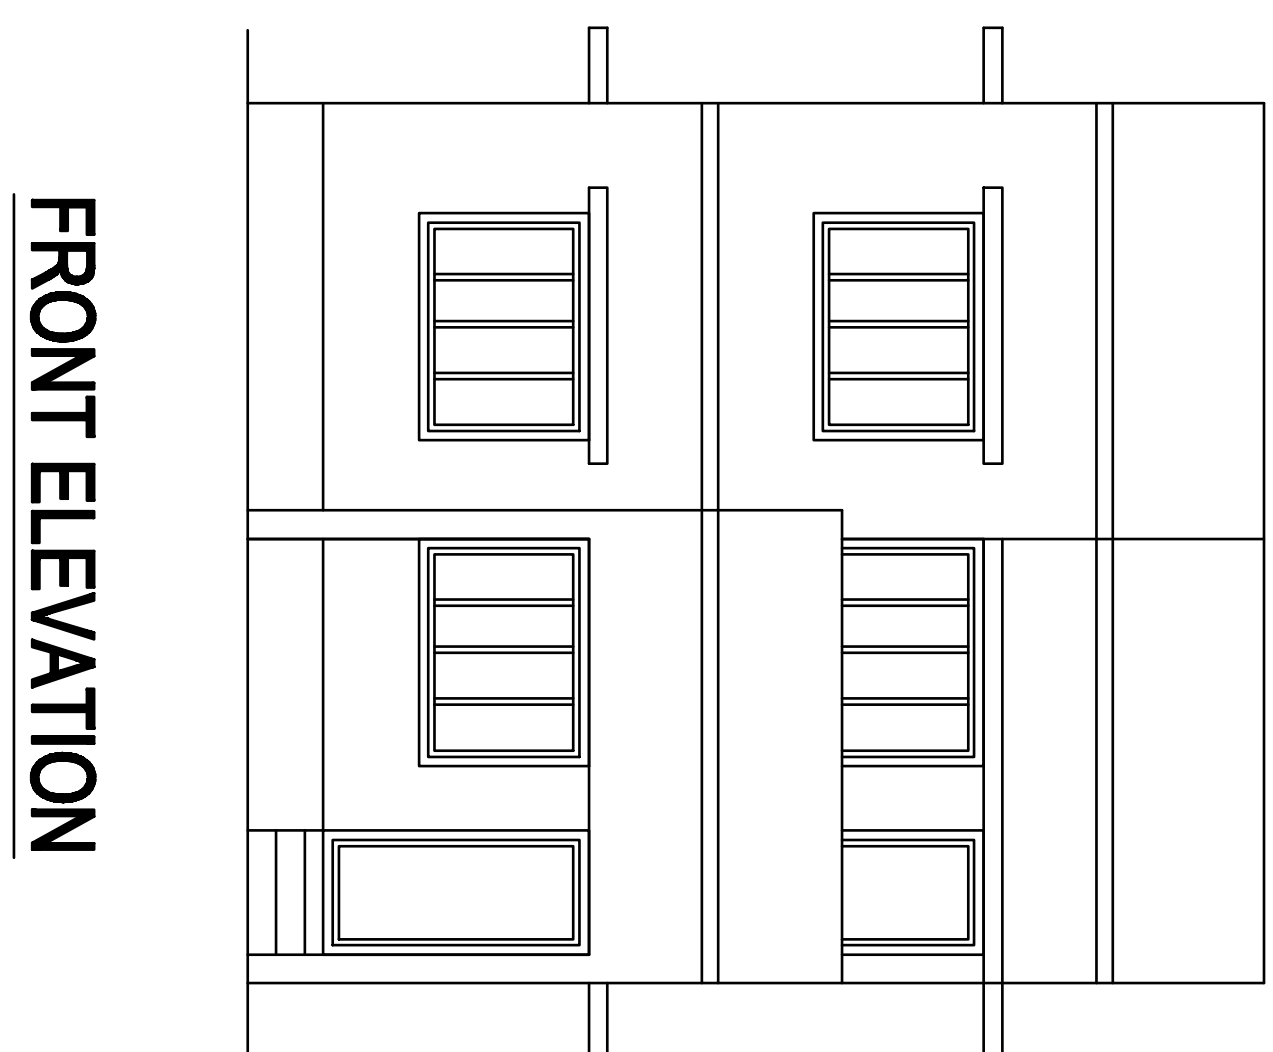


SECTION ON "AA"

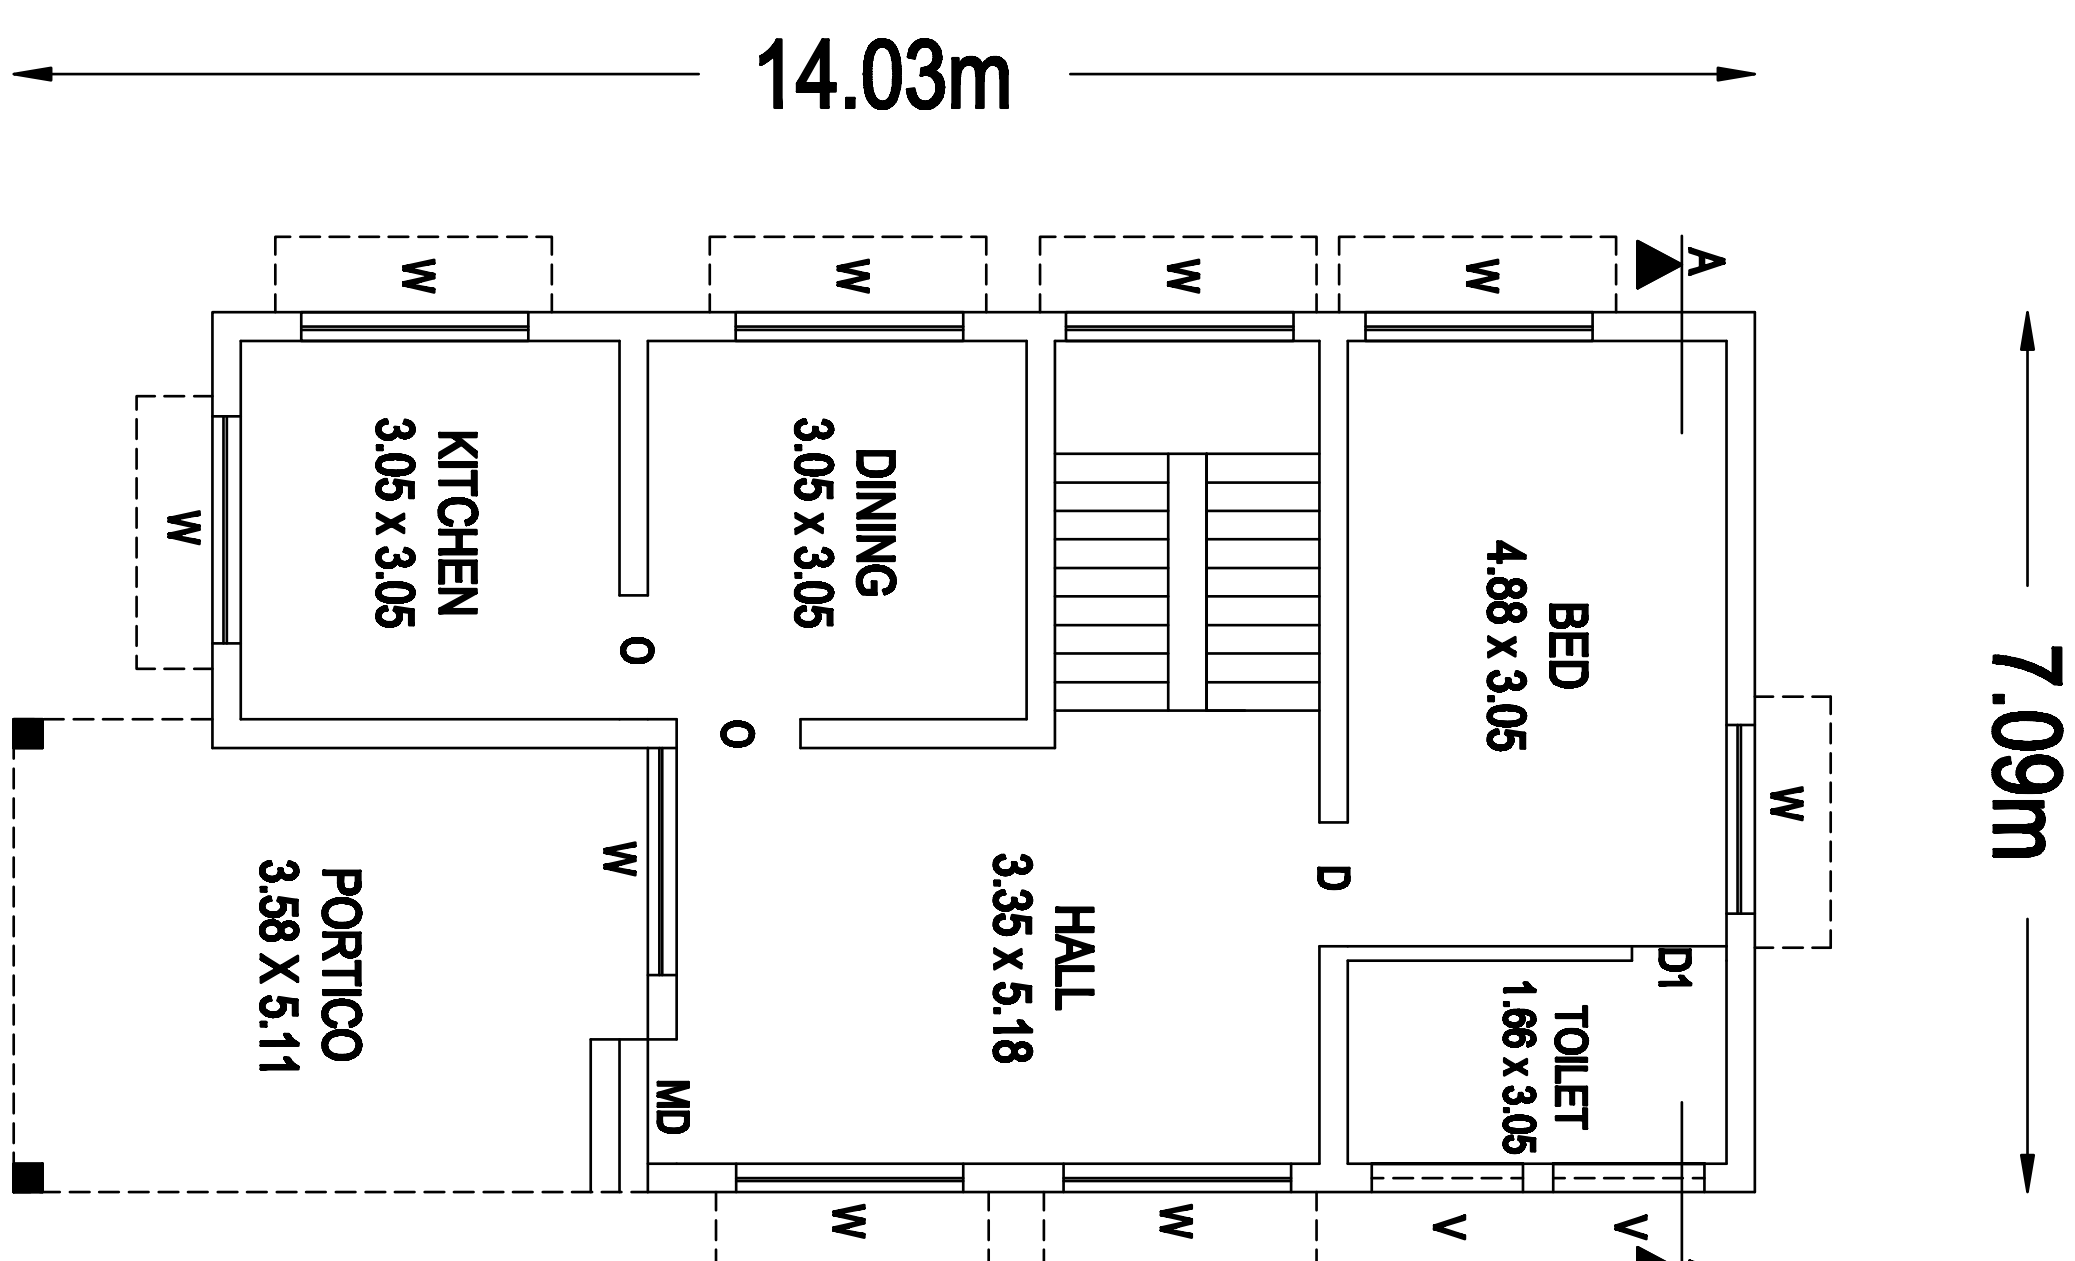


GROUND FLOOR PLAN

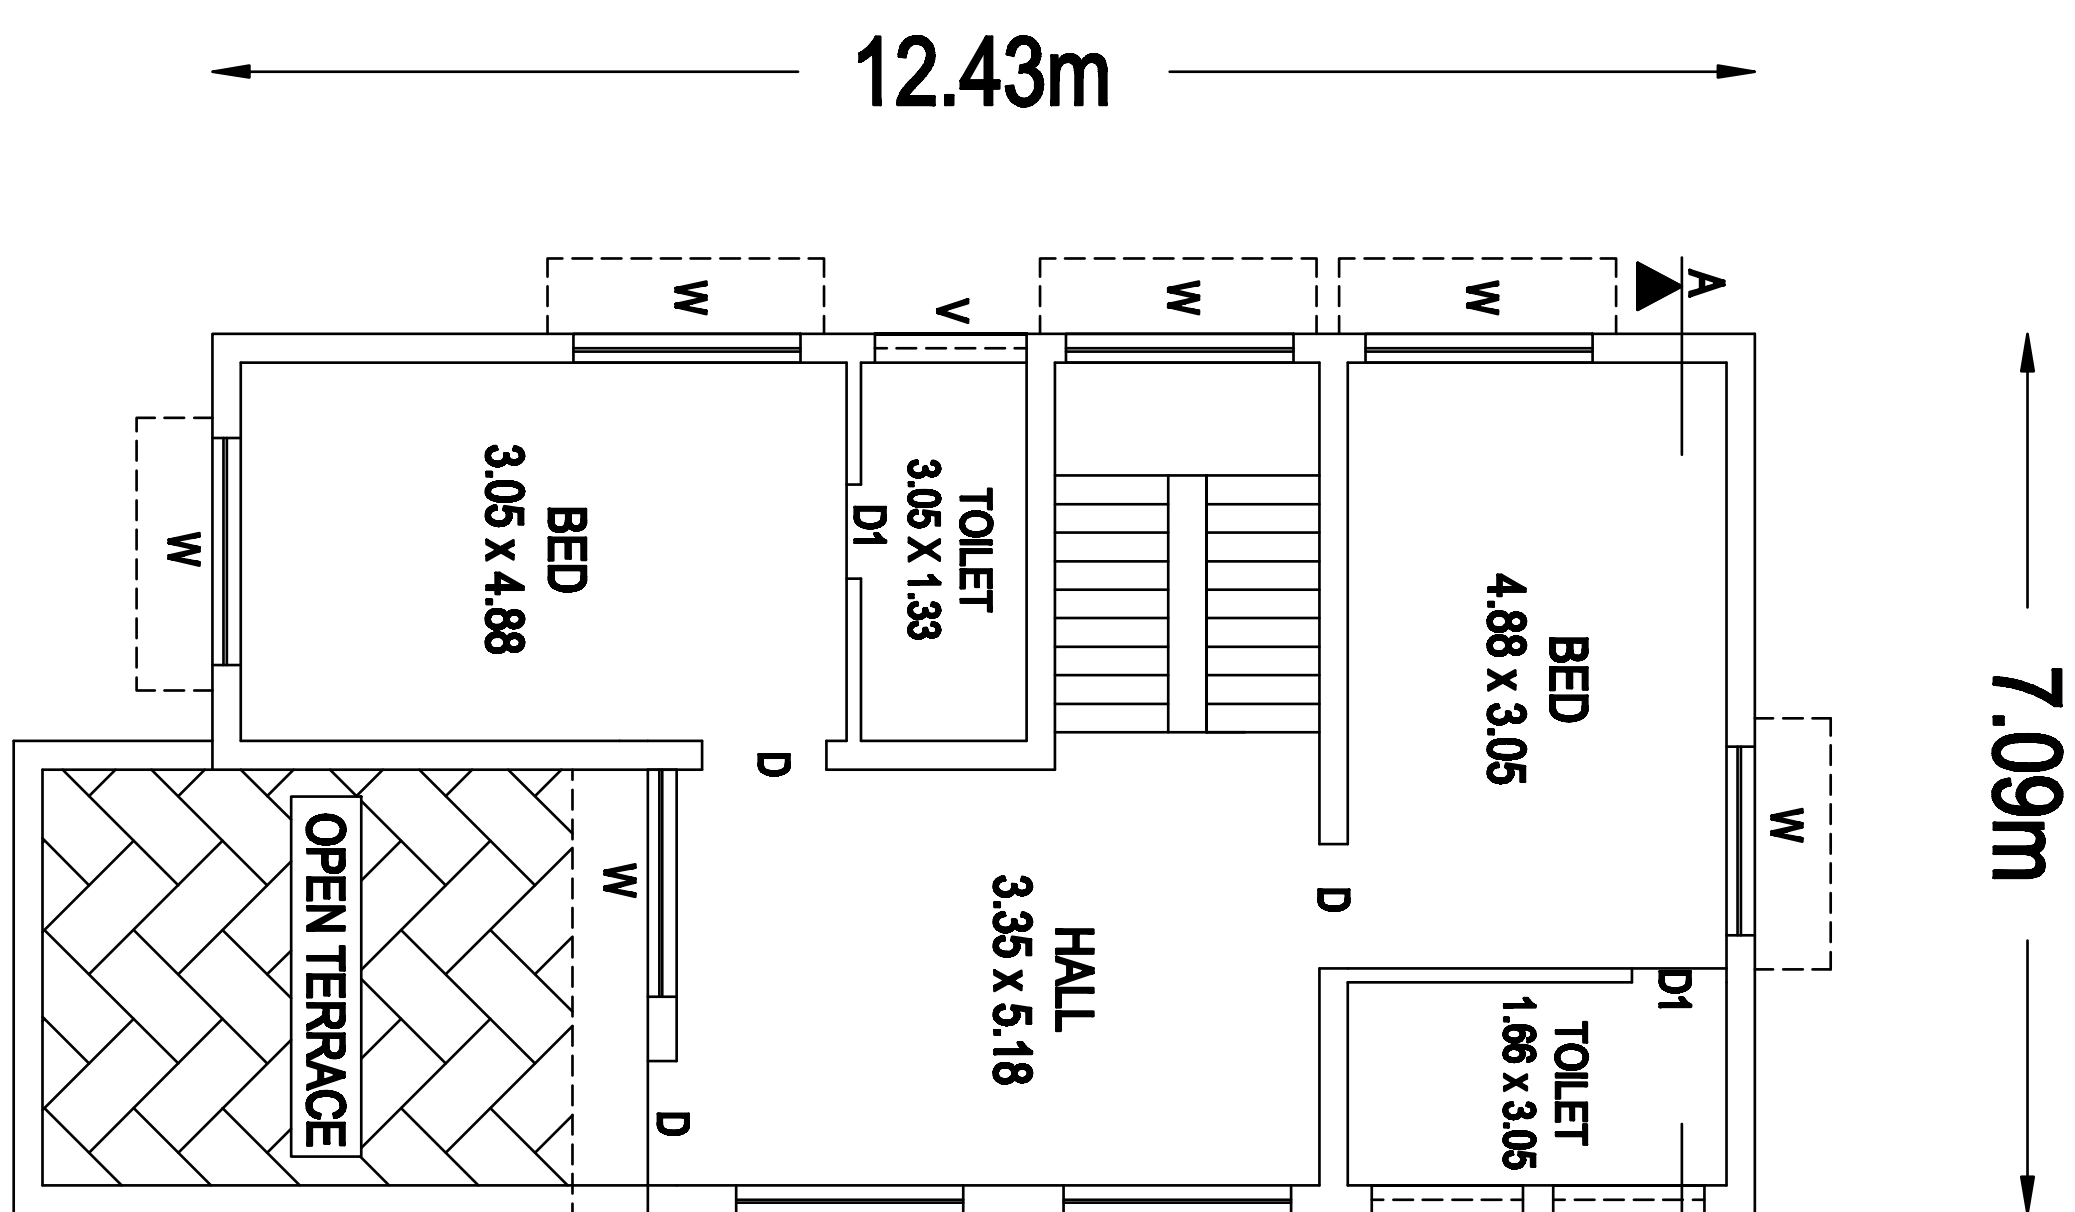

FIRST FLOOR PLAN

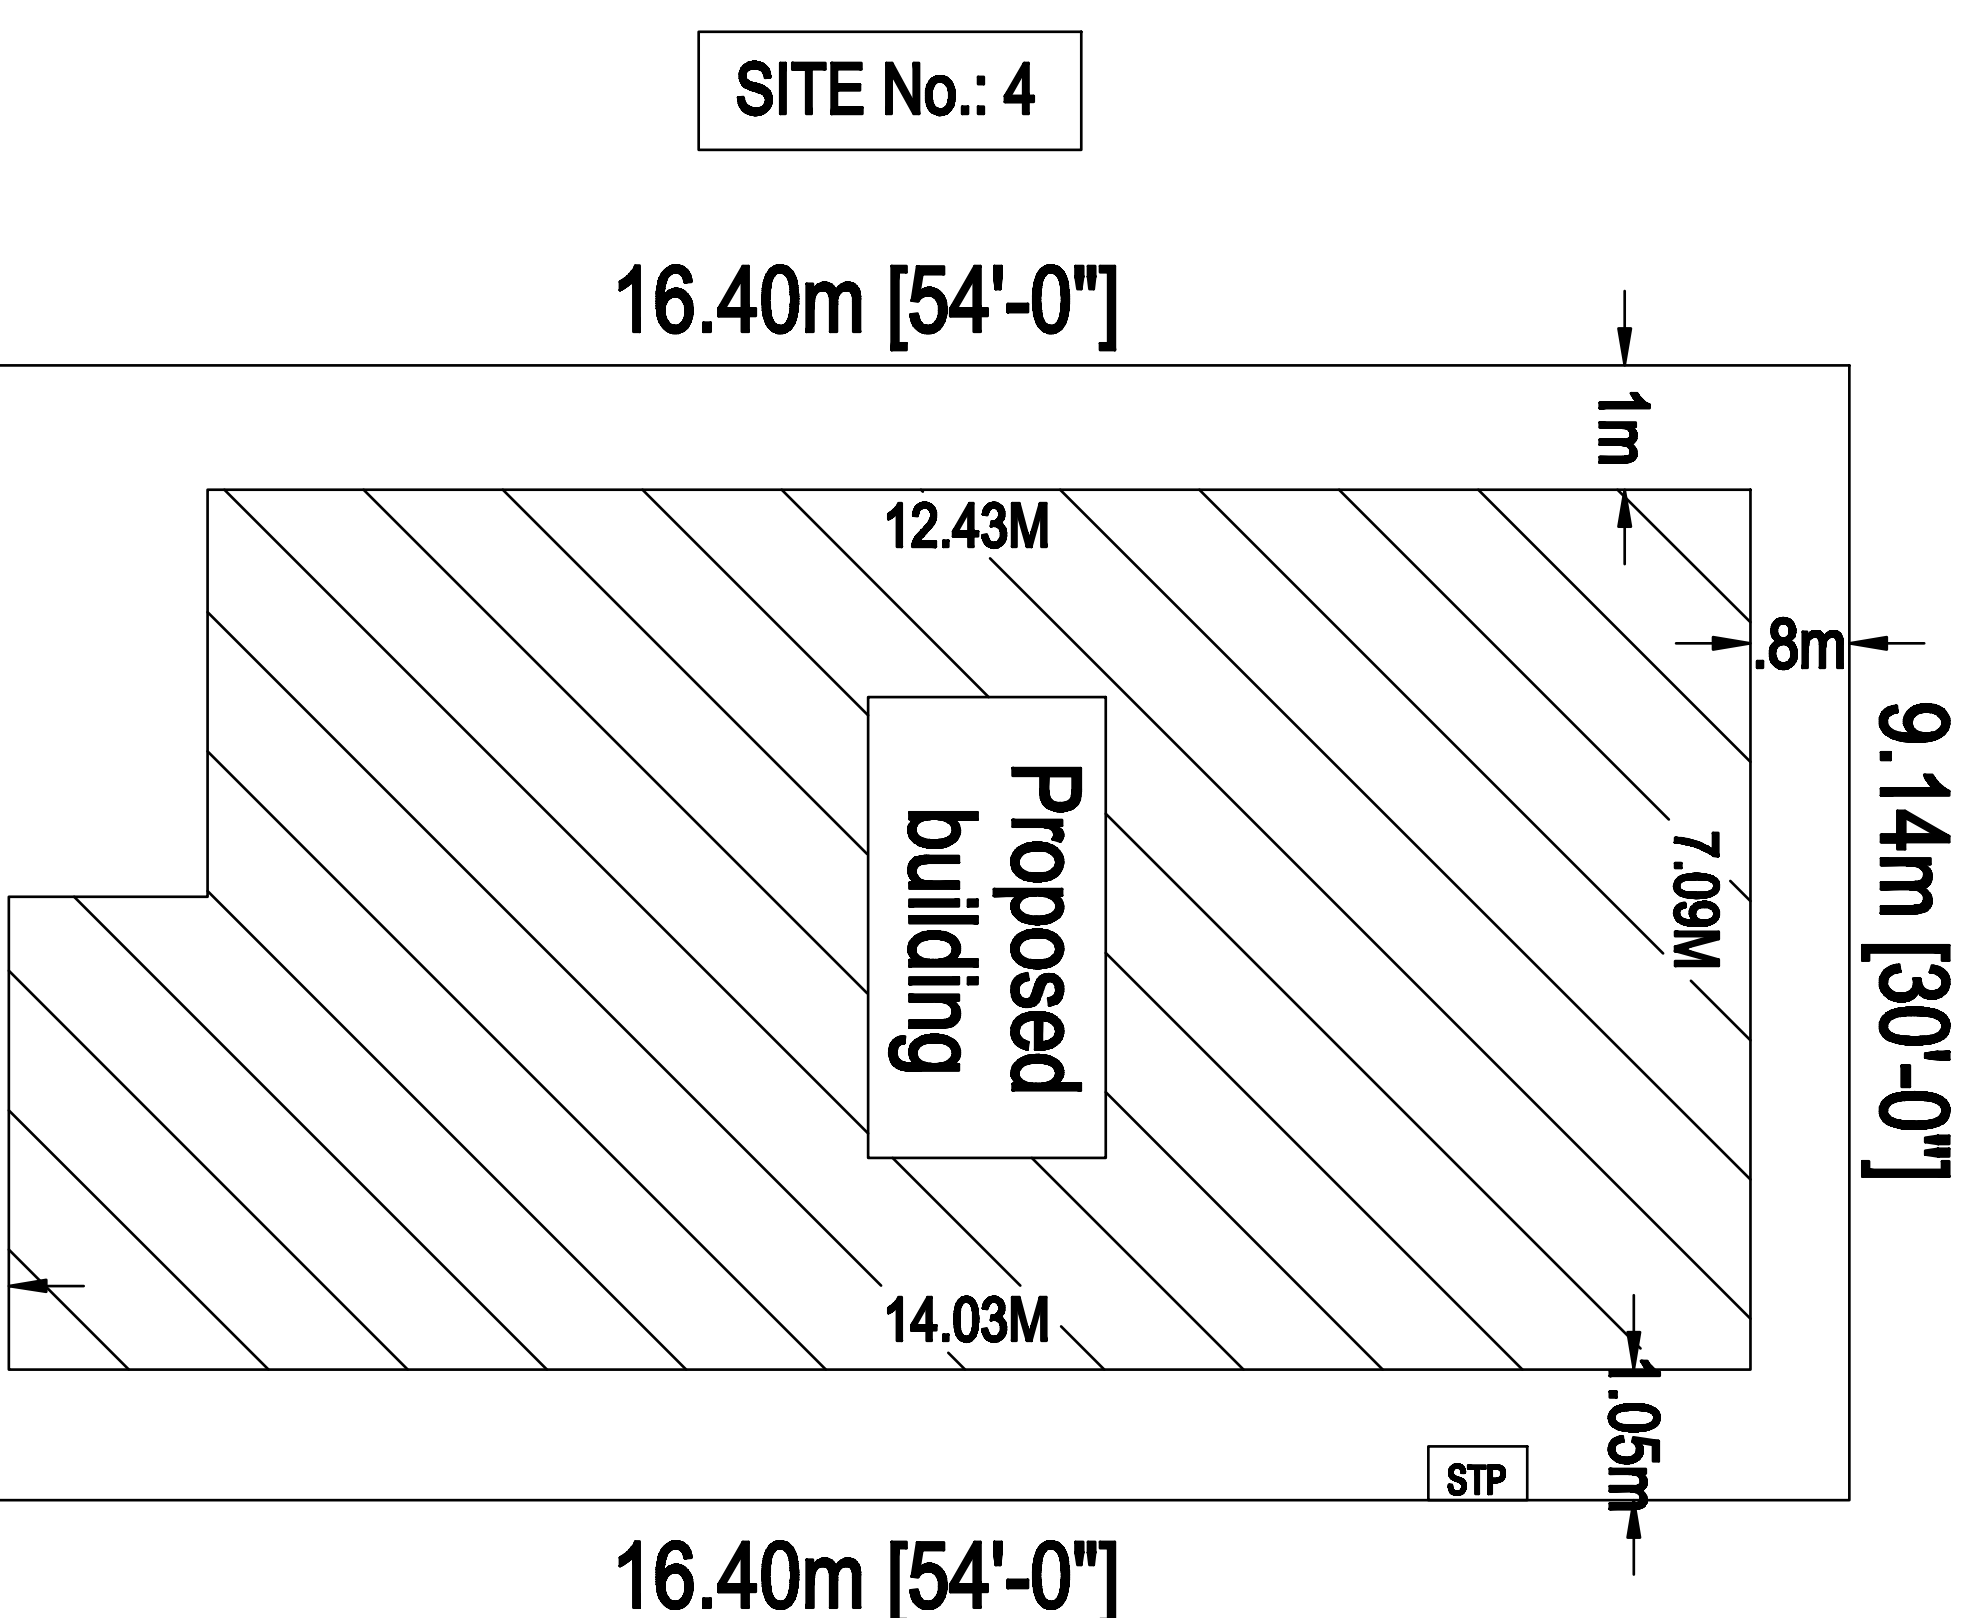

SITE PLAN

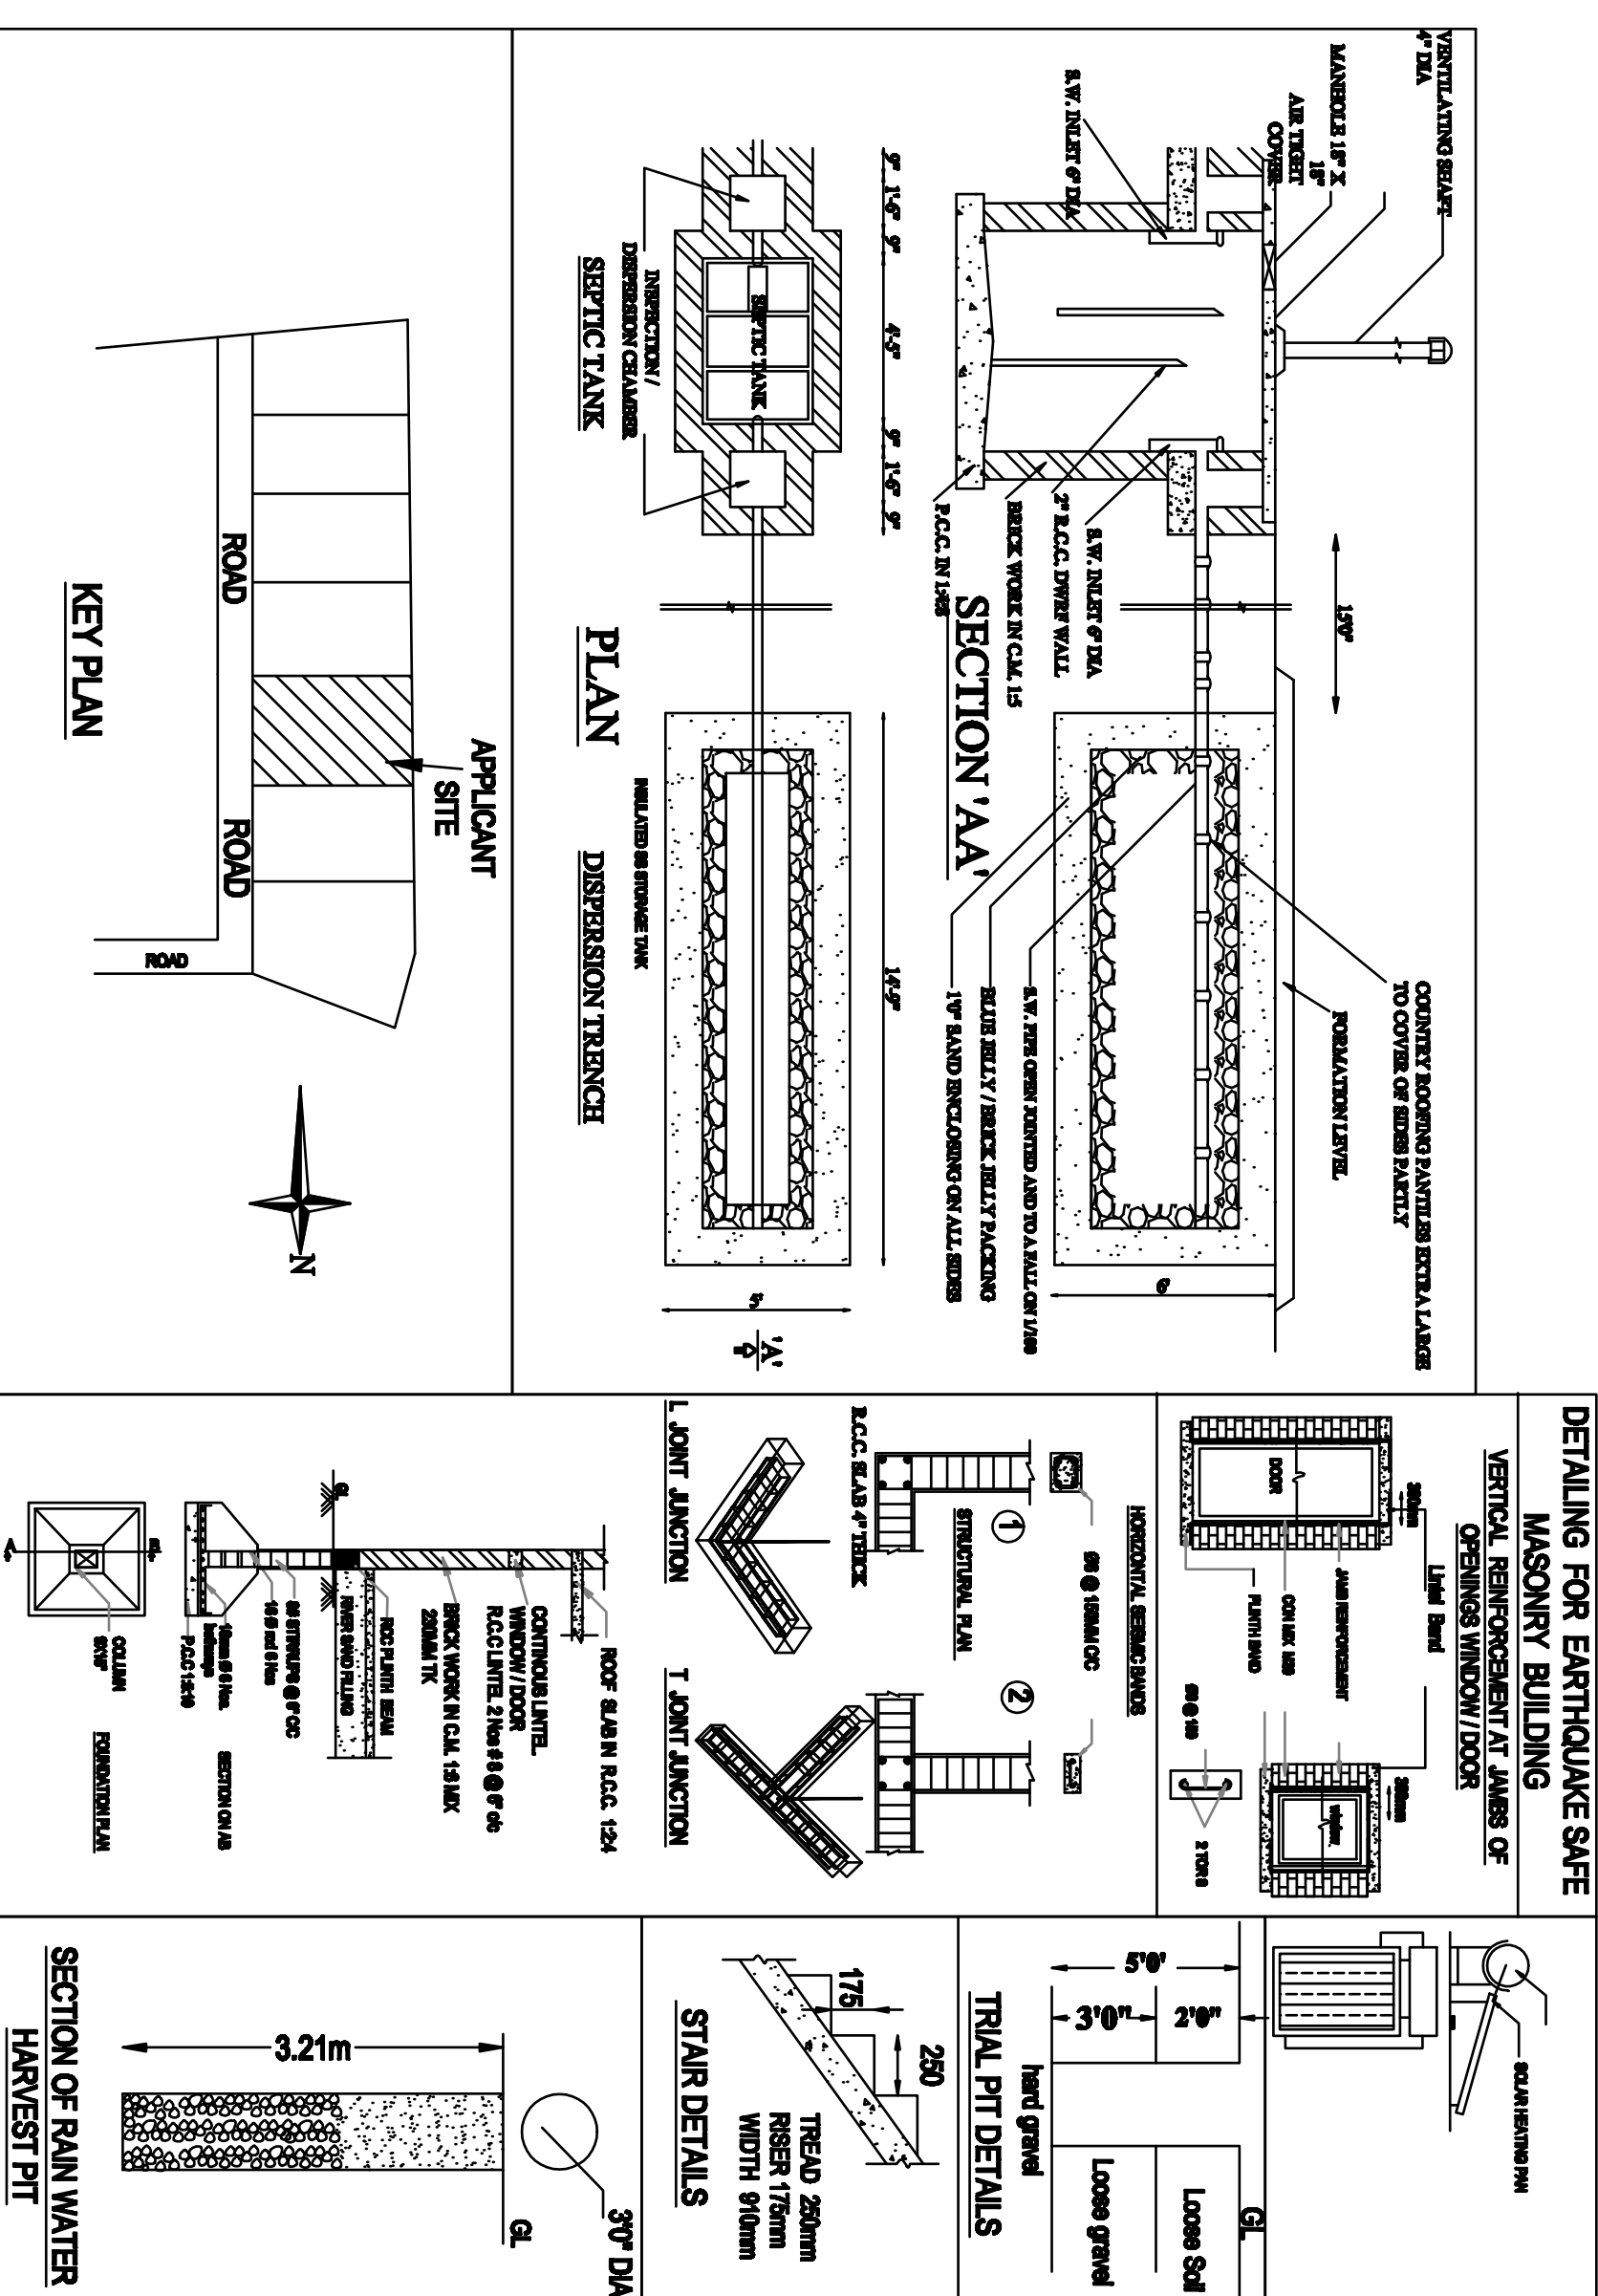

AREA DETAILS		
AREA DETAILS	AREA IN	
	SQ.FT.	SQ.M.
☐ Area of the Site	1620.00	150.50
☐ Area of Proposed Ground floor	1014.00	94.22
☐ Area of Proposed First floor	813.00	75.56
☐ Area of the Open Space	606.00	56.28

Joinery Details			
Sym.	Description	In Feet	In Meter
MID	Main Door	36" X 70"	1.06 X 2.13
D	Door	33" X 70"	1.00 X 2.13
D1	Door	26" X 70"	0.76 X 2.13
O	Open	40" X 70"	1.22 X 2.13
W	Window	60" X 46"	1.83 X 1.37
W1	Window	60" X 30"	1.83 X 0.91
V	Ventilator	50" X 26"	1.52 X 0.76

Scale 1 : 100

All Dimension are in "METER"

OWNER / DEVELOPER

REGISTER ENGINEER

Er. N.MUTHUKUMAR, B.E., AIE
Consulting Civil Engineer &
Licensed Building Surveyor
6, Sri Ram Nagar, Saravanampatti
Coimbatore- 641035.
Cell: 9843166726 , 9843166728

