




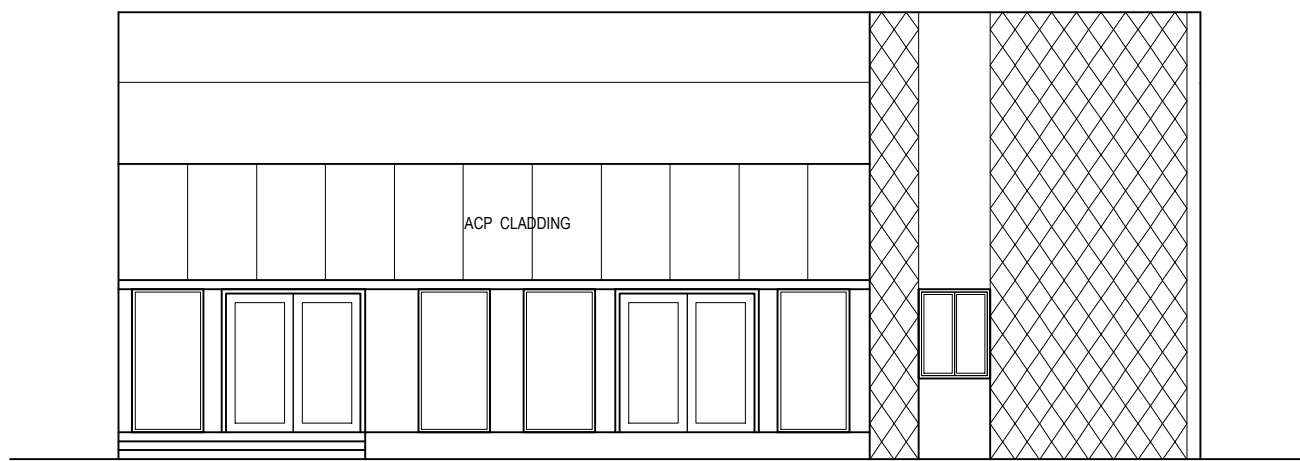








NORTH SIDE ELEVATION

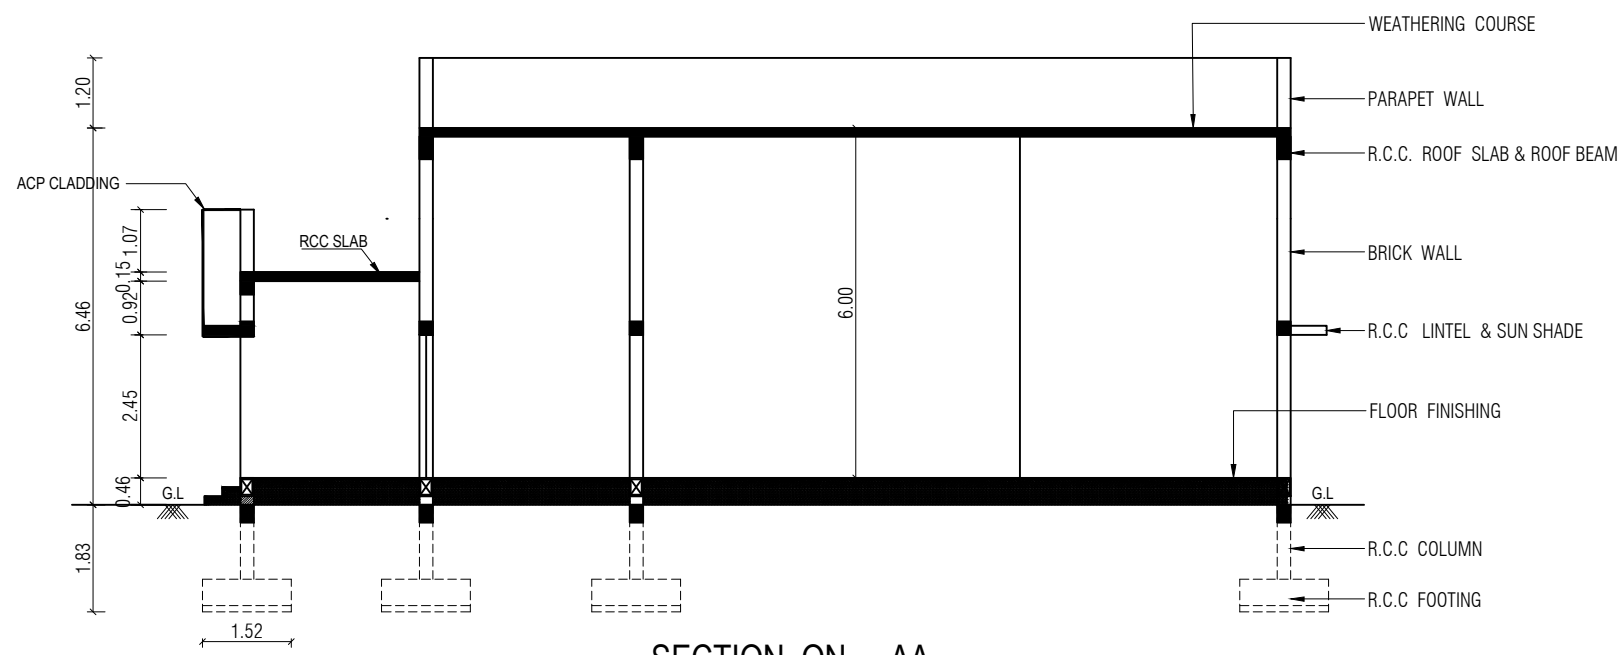

SECTION ON - AA

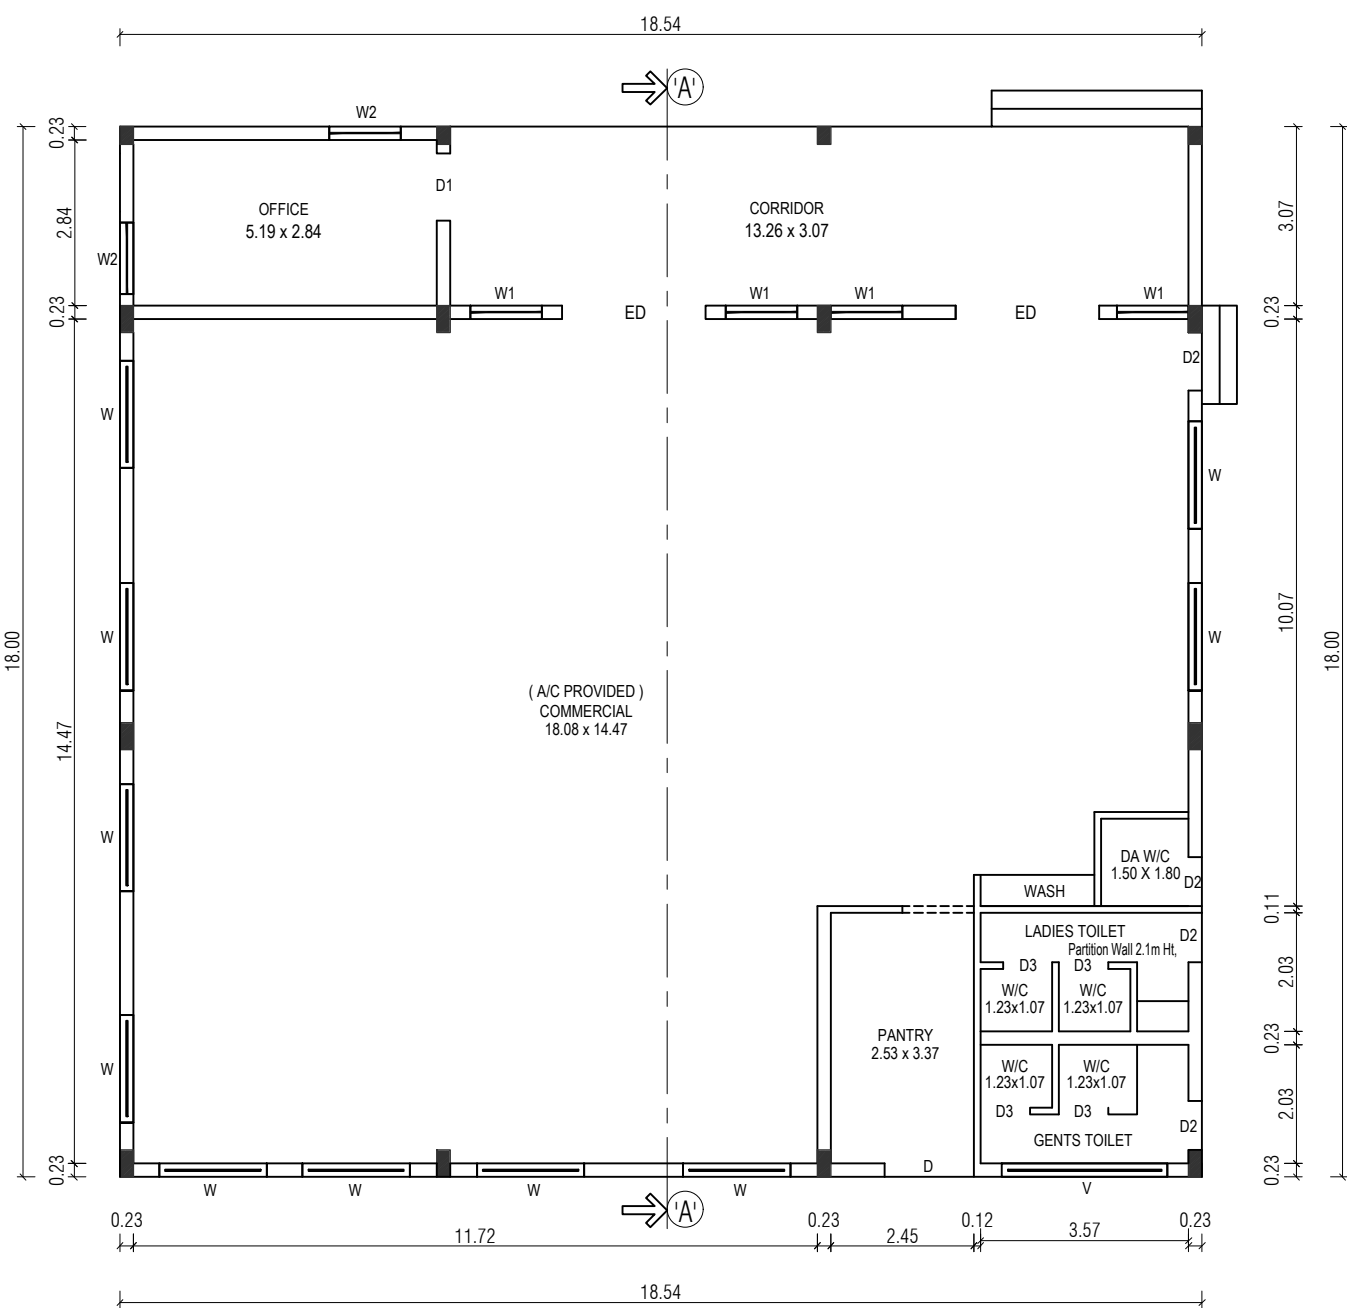

GROUND FLOOR PLAN

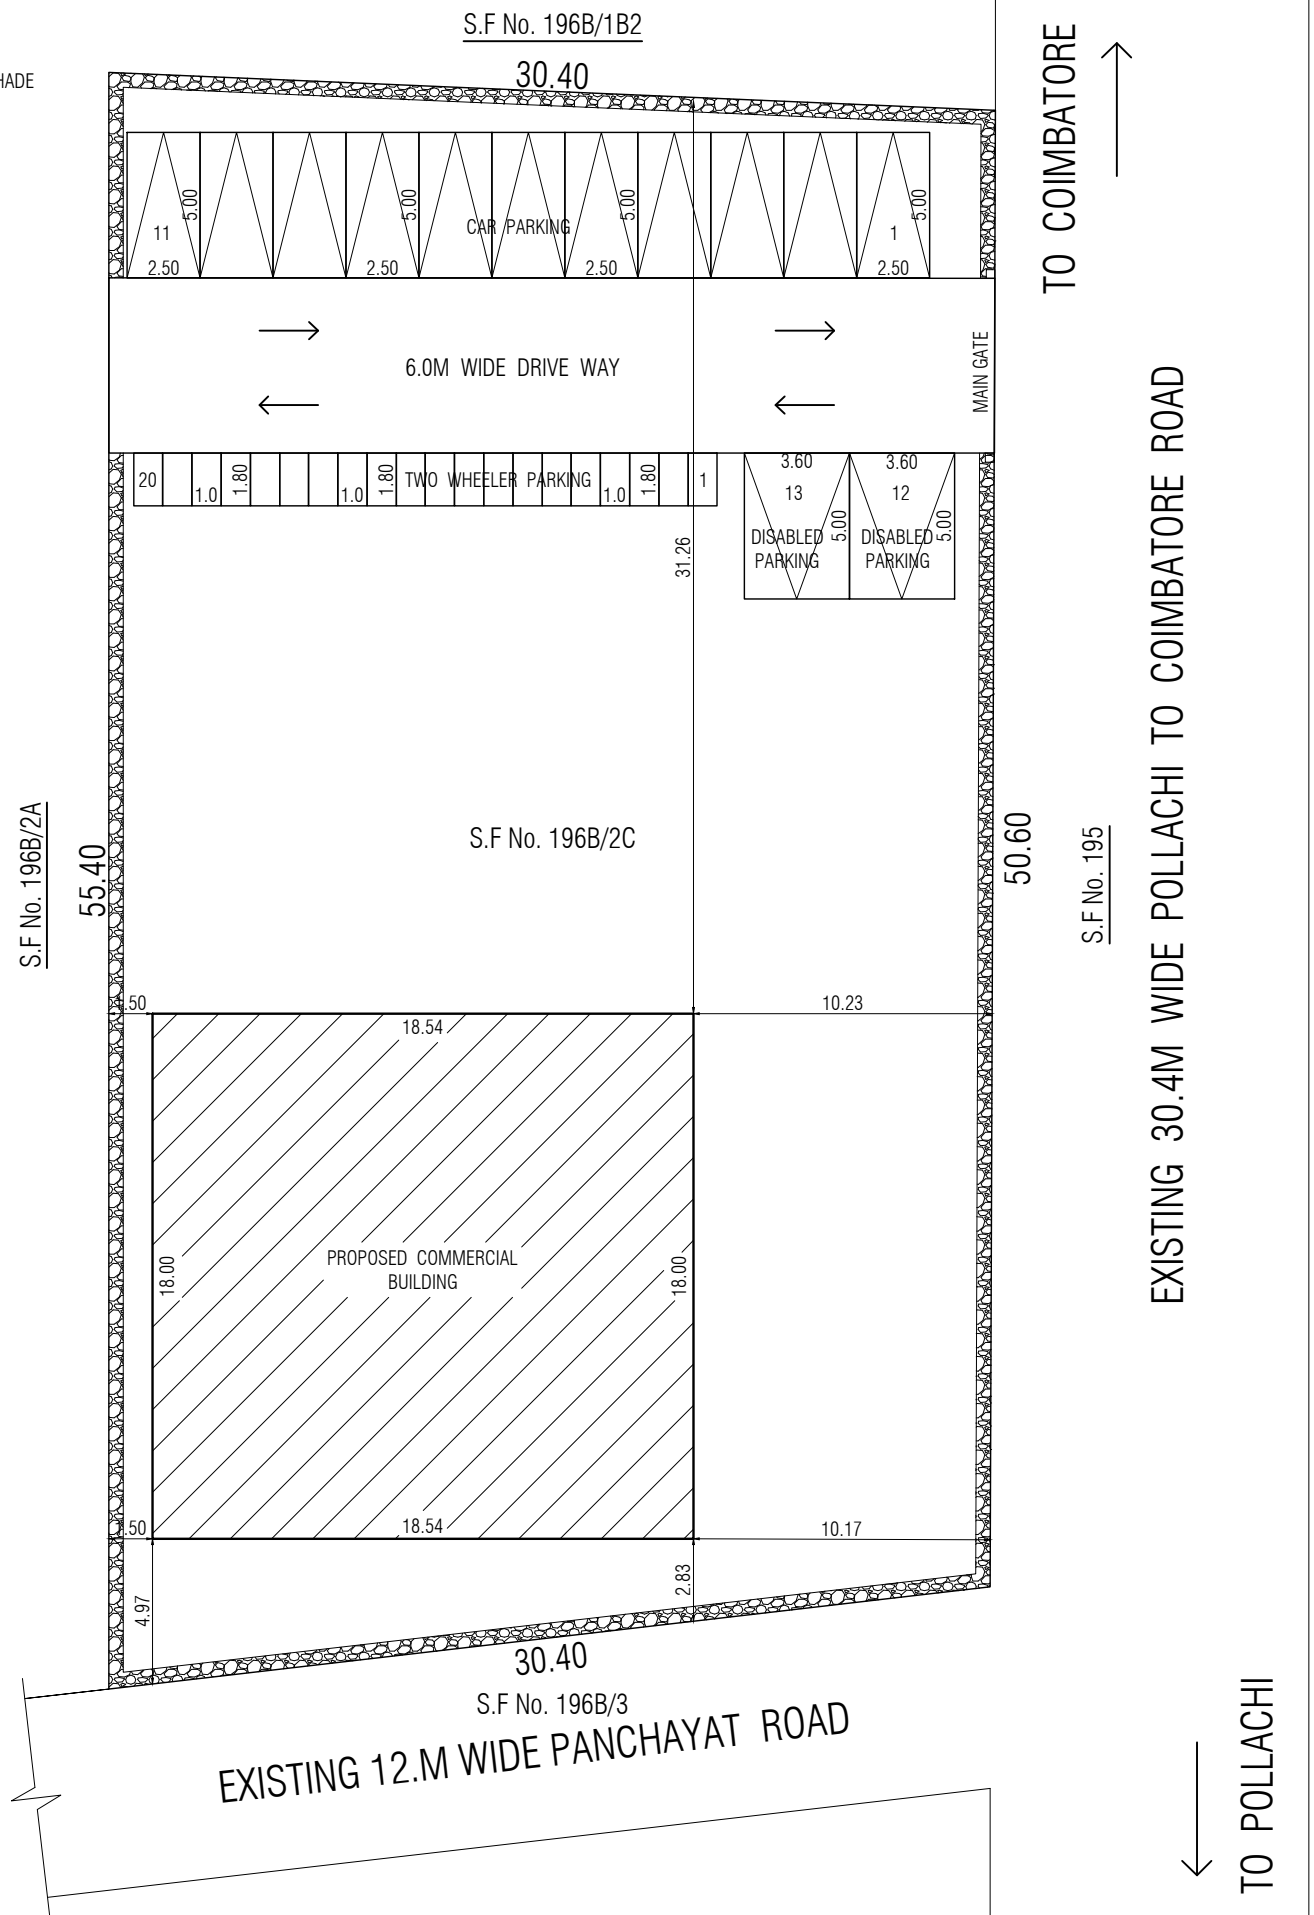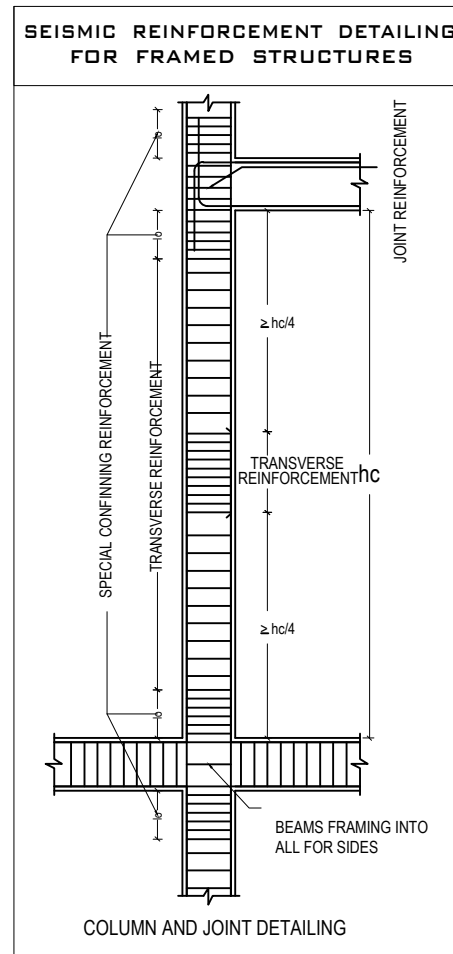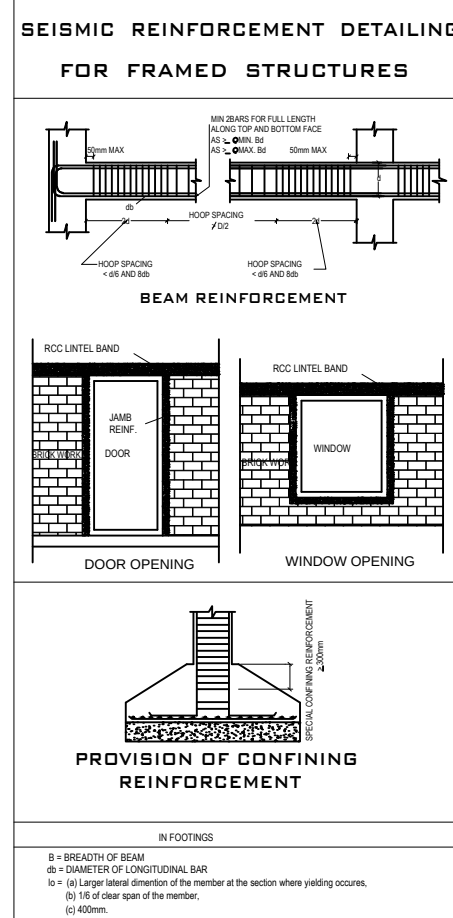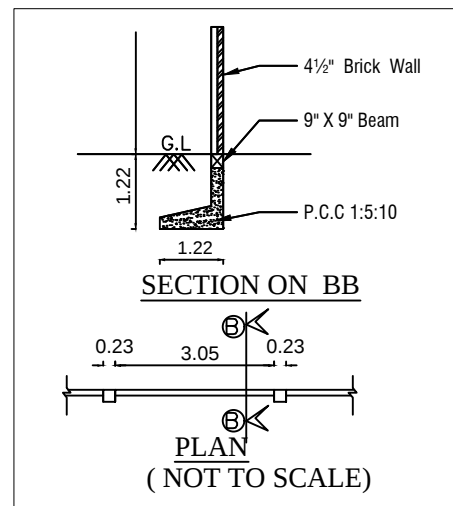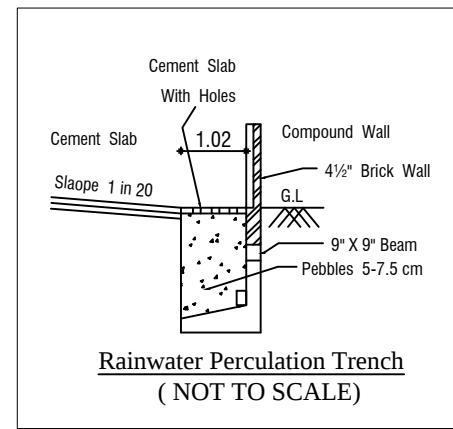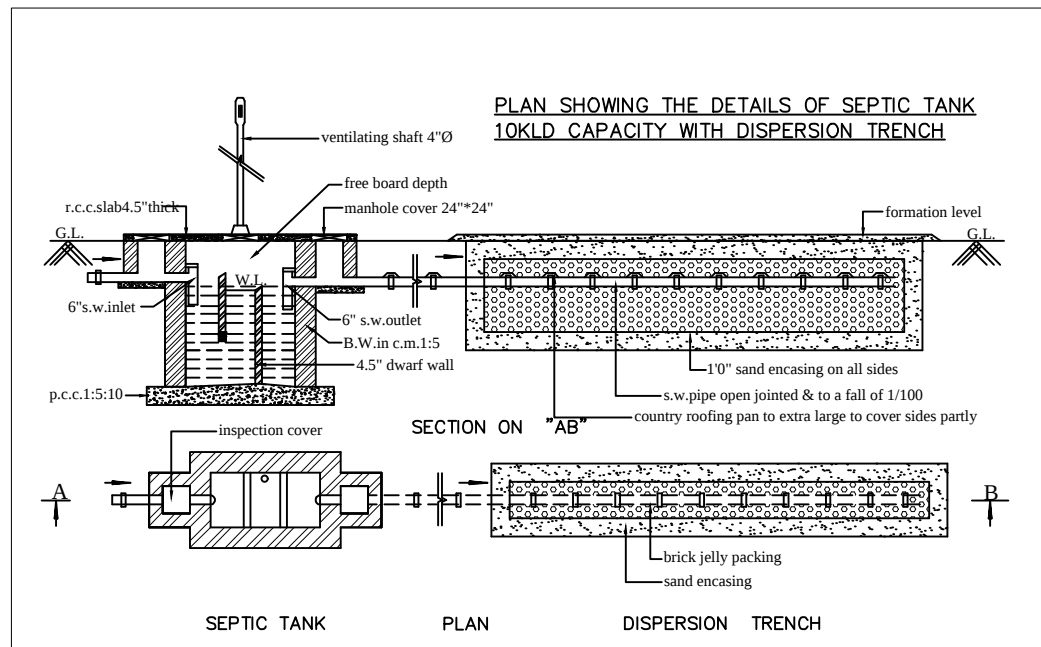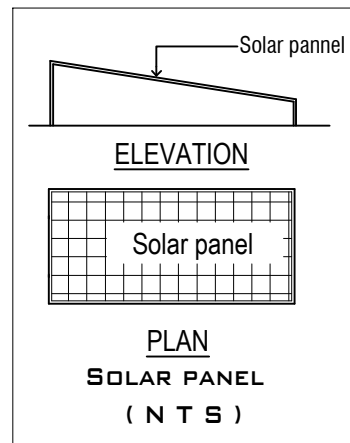

SITE PLAN

SCALE : 1 : 200

PLAN SHOWING THE PROPOSED CONSTRUCTION OF R.C.C. ROOF COMMERCIAL BUILDING IN S.F. No. 196B/2C, METTUPALAYAM VILLAGE, KINTHUKADAVU TALUK, COIMBATORE DISTRICT.

	FA - FIRST AID BOX FE - FIRE EXTINGUISHER EA - EMERGENCY ALARM SB - SAND BUCKET	
--	--	--

SCALE : 1 : 100

ALL DIMENSION ARE IN "M"

SITE AREA DETAILS	IN SQ.M
S.F. No. 196B/2C AS PER PATTA	1650.00
AS PER DOCUMENT	1458.60

BUILDING AREA DETAILS		
FLOOR NAME	FSI AREA IN SQM.	TOTAL AREA IN SQM.
AREA OF THE BUILDING (3592 SFT)	333.70	333.70

FSI AREA - 333.70
1458.60 = 0.23

SCHEDULE OF JOINERY		IN METER
ED	ENTRANCE DOOR	2.46 x 2.45
D	DOOR	1.52 x 2.13
D1	DOOR	1.15 x 2.13
D2	DOOR	1.00 x 2.13
D3	LIFT DOOR	0.76 x 2.13
W	WINDOW	1.83 x 1.60
W1	WINDOW	1.23 x 2.45
W2	WINDOW	1.23 x 1.60
V	VENTILATOR	2.84 x 0.60

REFERENCE :

Site Boundry	-	
Proposed Building	-	
Drive Way	-	
Existing Road	-	

PARKING DETAILS AS PER TNCDBR REPORT

PARKING NAME	REQUIRED	PROVIDED
CAR	07	13
TWO WHEELER	14	20

APPLICANT

S.A. BRUNOVASANTH (B.E. (Civil) M.E. (Struct))
No.16, Vettaikaran Kovil Thottam, S.M. Palayam
G.N.Mills, Coimbatore - 641 029
Cell : 9940900916
Coimbatore LPA/SE/GK-4/20/02/004

REGISTERED STRUCTURAL ENGINEER

Er. THARANIPATHI.C
38, Boyer Street No:1, Singanailor (Po),
Coimbatore - 641 005. Cell: 98422 69679
CBE: LPA/RE/GR-1/94/2024

REGISTERED ARCHITECT / REGISTERED ENGINEER