


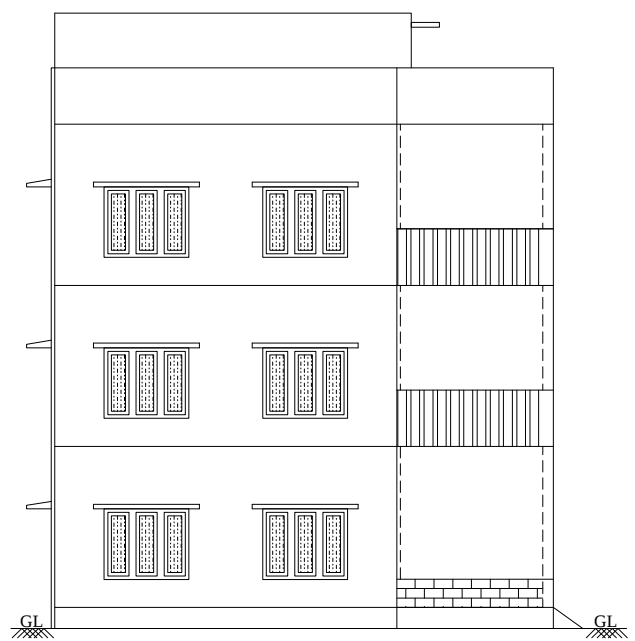


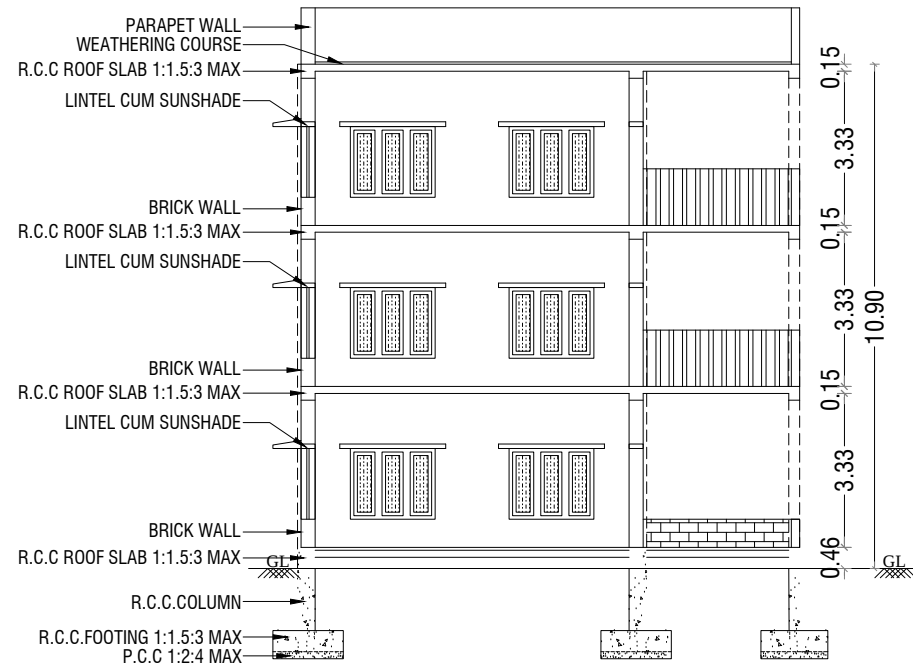


BLOCK 1 - FRONT ELEVATION

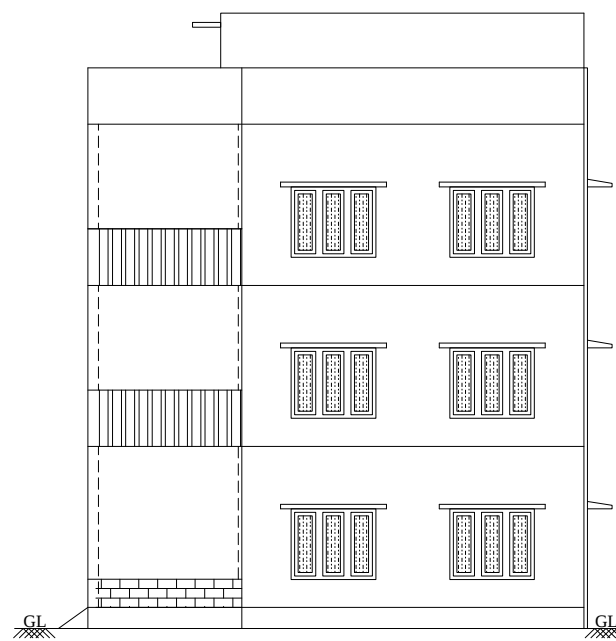


BLOCK 1 - SECTION - "AA"

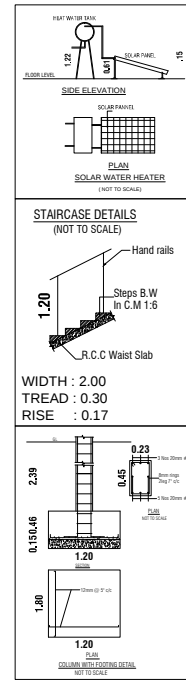


BLOCK 2 - FRONT ELEVATION

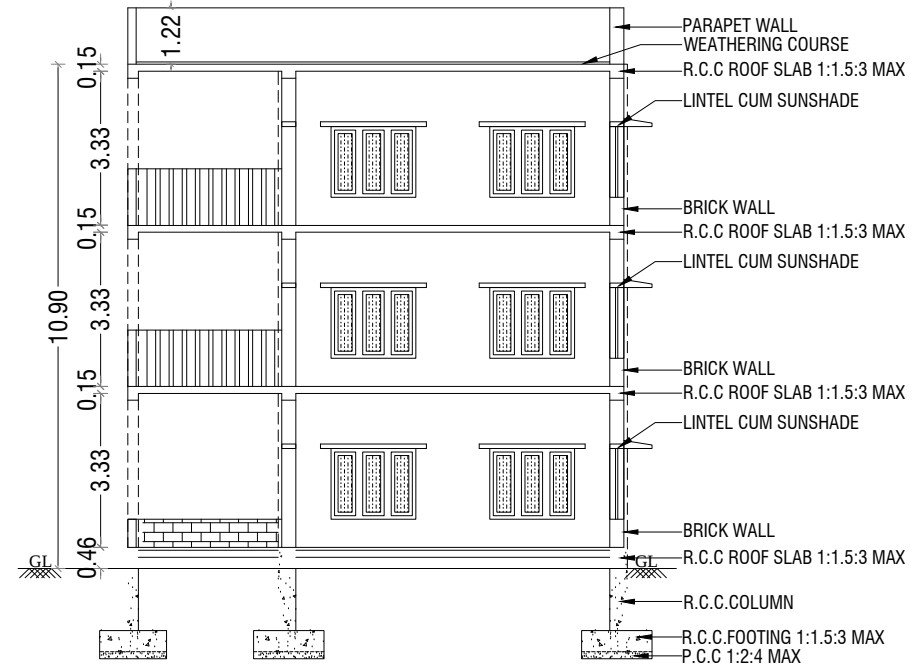


BLOCK 2 - SECTION - "AA"

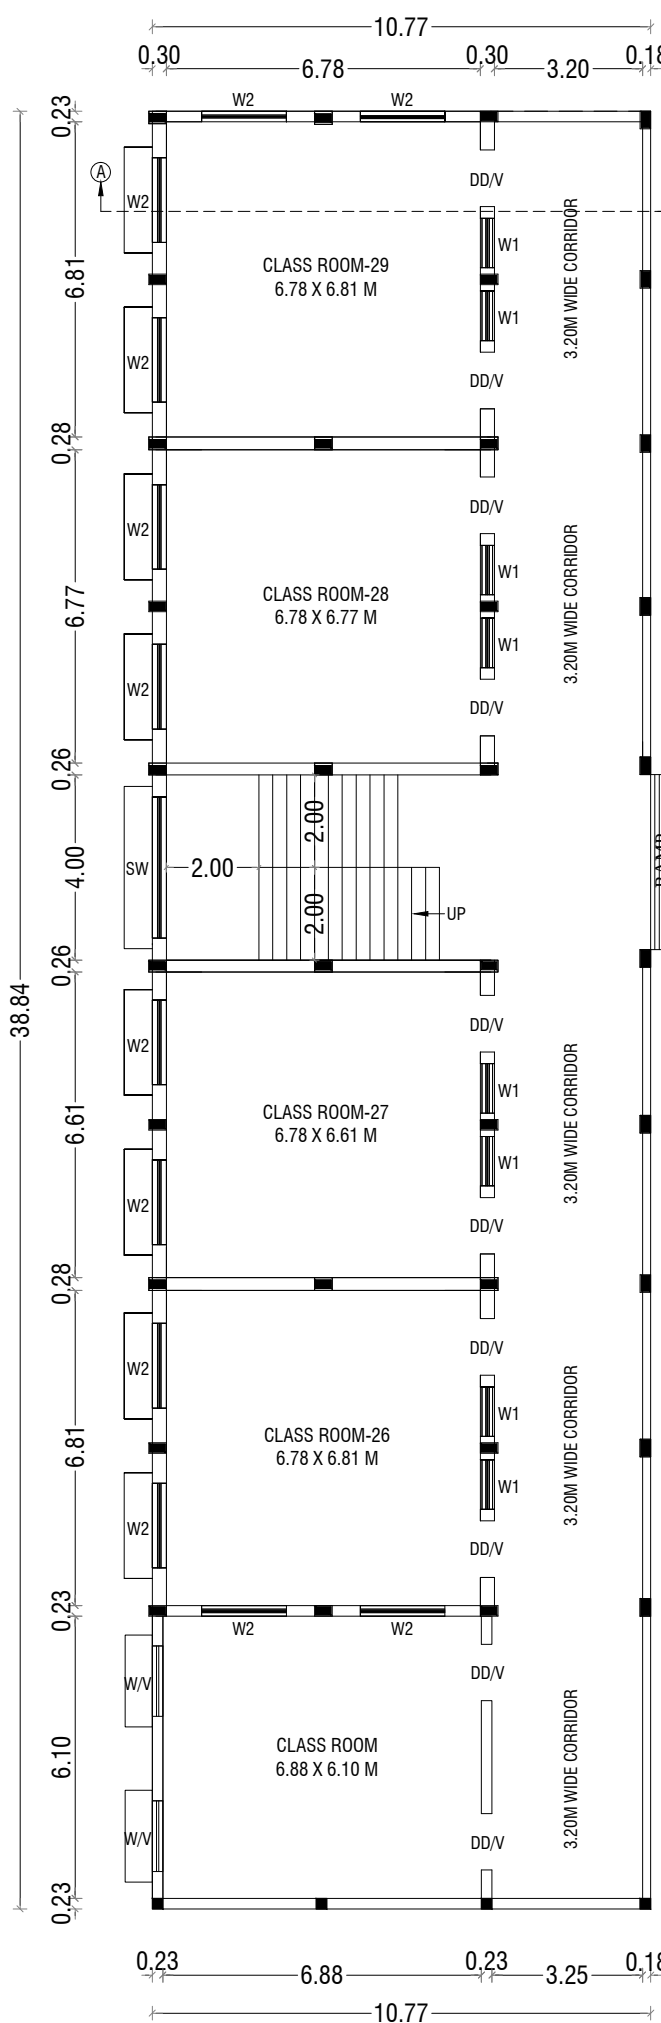


BLOCK-1
TYPICAL - GROUND, FIRST & SECOND FLOOR PLAN

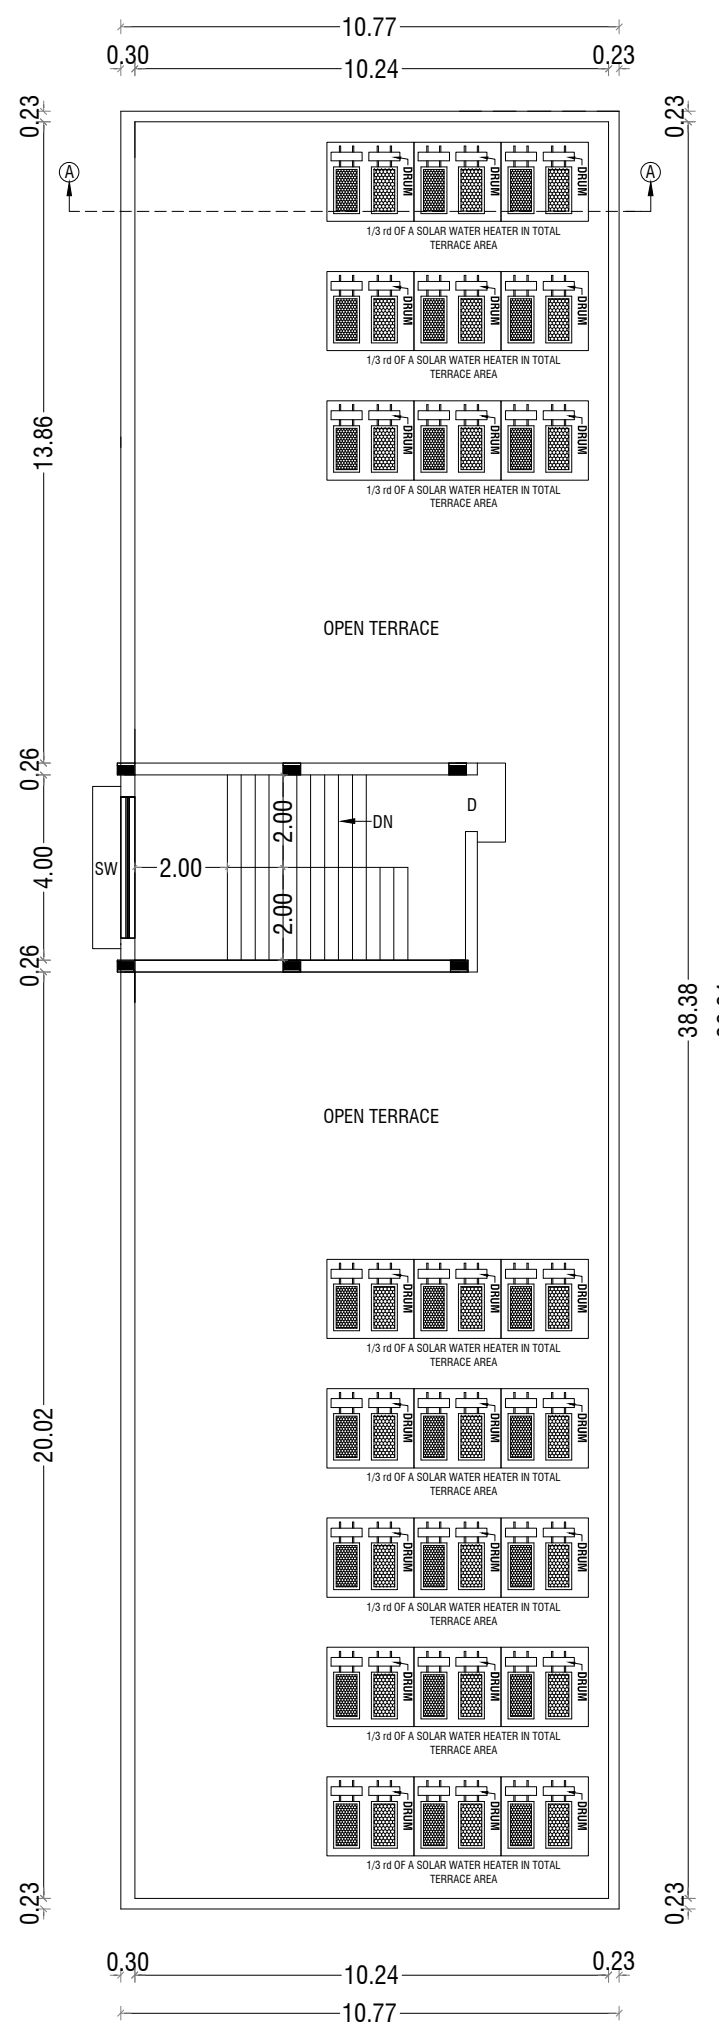

BLOCK-1
TERRACE FLOOR PLAN

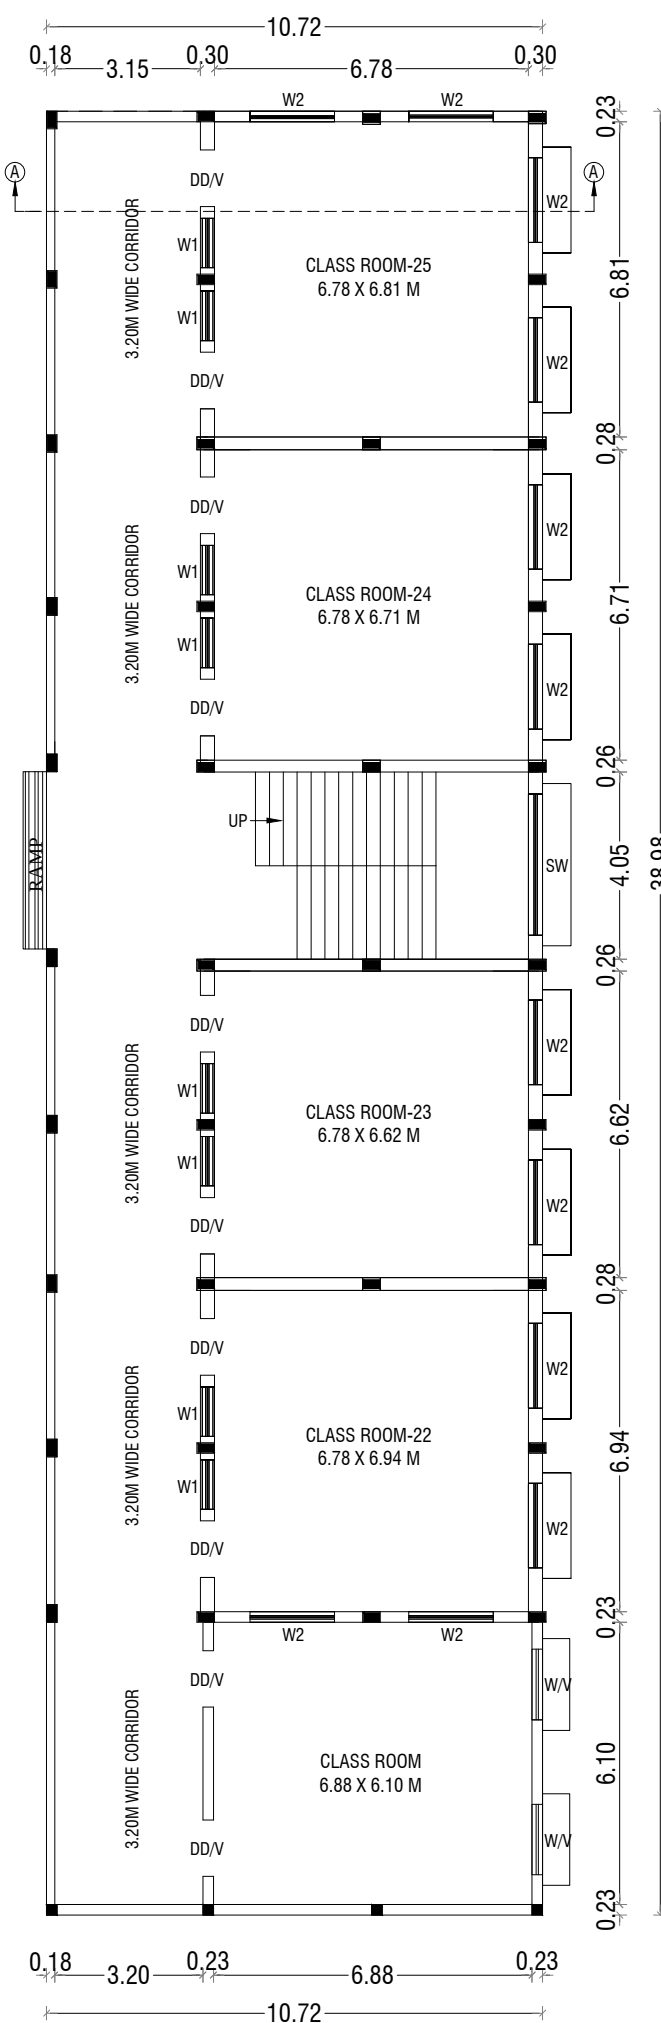

BLOCK-2
TYPICAL - GROUND, FIRST & SECOND FLOOR PLAN

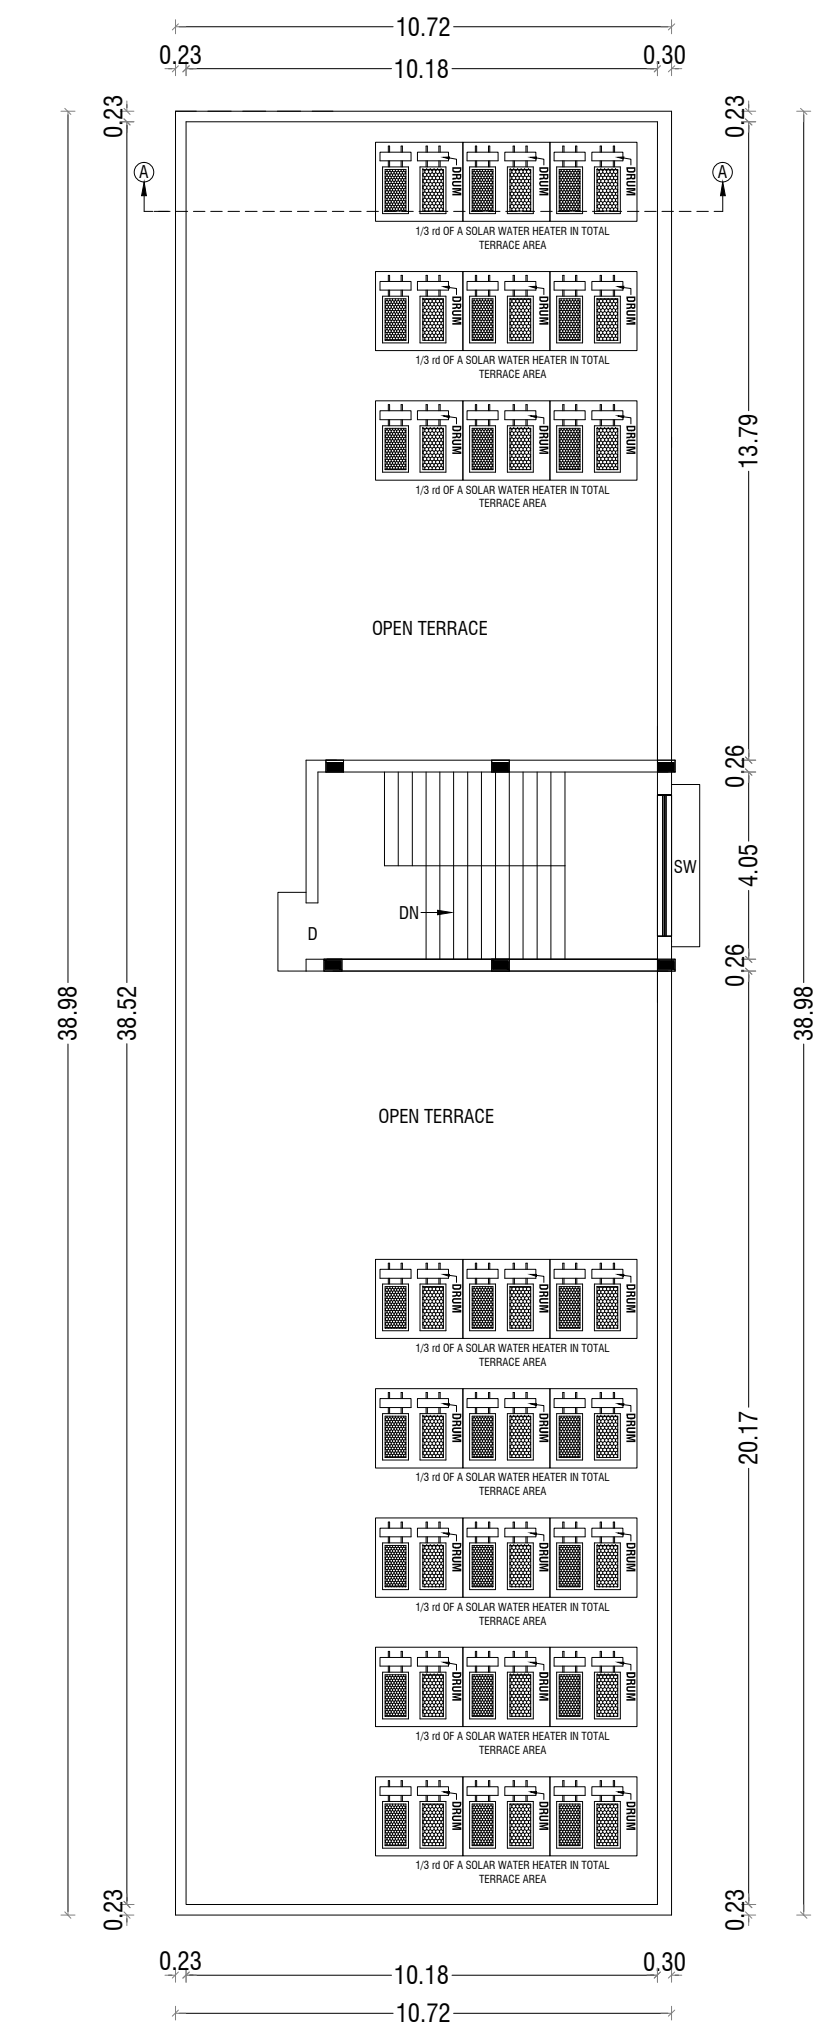

BLOCK-2
TERRACE FLOOR PLAN

BUILDING PLAN SHOWING THE EXISTING AND PROPOSED
ADDITIONAL CONSTRUCTION OF A INSTITUTIONAL BUILDING IN
SF.NOS: 77/2A1, 77/2A2, 77/2A4, 77/2B2, 83/2A & 83/2B AT
SOLAVAMPALAYAM VILLAGE, KINATHUKKADAVU TALUK,
COIMBATORE DISTRICT.

SCALE :- 1:100 INSTITUTIONAL BUILDING		N

ONLINE APPLICATION NO:		IN SQM	IN ACRE
AREA DETAILS:-			
AREA OF SITE AS PER FMB / PATT A		= 31850.00 Sqm	7.869 Acre
AREA OF SITE AS PER DOCUMENT		= 31850.00 Sqm	7.869 Acre
SUPER IMPOSED PLOT AREA		= 31850.00 Sqm	

PROPOSED BUILDING AREA DETAILS:- (BLOCK - 01)				
S.No	FLOOR	FSI AREA (SQM)	NON - FSI AREA (SQM)	TOTAL AREA (SQM)
1	GROUND FLOOR	418.30	-	418.30
2	FIRST FLOOR	418.30	-	418.30
3	SECOND FLOOR	418.30	-	418.30
4	TERRACE FLOOR	-	34.70	34.70
TOTAL AREA		1254.90	34.70	1289.60

PROPOSED BUILDING AREA DETAILS:- (BLOCK - 02)				
S.No	FLOOR	FSI AREA (SQM)	NON - FSI AREA (SQM)	TOTAL AREA (SQM)
1	GROUND FLOOR	417.70	-	417.70
2	FIRST FLOOR	417.70	-	417.70
3	SECOND FLOOR	417.70	-	417.70
4	TERRACE FLOOR	-	36.00	36.00
TOTAL AREA		1253.10	36.00	1289.10

JOINERY DETAILS:-		
SYM	JOINERY DETAILS	SIZE IN METER
DD/V	DOUBLE DOOR/VENTILATOR	1.22 X 2.13
D	DOOR	1.22 X 2.13
W1	WINDOW	1.07 X 1.52
W2	WINDOW	1.83 X 1.52
SW	STAIRCASE WINDOW	3.05 X 1.52

NOTE:-

- * ALL DIMENSIONS ARE IN METER.
- * RAINWATER PERCOLATION PITS PROVIDED ALL ROUND THE SITE.
- * ALL ROUND COMPOUND WALL PROVIDED.
- * S.T.P PROVIDED IN THE SW CORNER OF THE SITE.
- * SUMP AND FIRE SUMP PROVIDED.
- * LIGHTNING CONDUCTOR PROVIDED IN THE ROOF.
- * FIRE DETECTING AND EXTINGUISHING SYSTEM PROVIDED.
- * EMERGENCY ALARM PROVIDED.
- * SAND BUCKETS PROVIDED.
- * O.H.T PROVIDED IN TERRACE FLOOR PLAN.


Er.P.MOHANKUMAR,M.E.(GEOTECH),MIGS
GEOTECHNICAL ENGINEER
CLPA REG.NO:CLPA/GTE/19/05/004
SRI KRISHNA GEOTECH
44/3, Subramaniya Udaiyar Street
Telugupalayam,Coimbatore - 641 039
+919944370917,e-mail: mohaancivil@gmail.com
REGISTERED GEOTECH ENGINEER

D. Arun Kumar
D. ARUN KUMAR,B.E.(CIVIL)
REGISTERED CONSTRUCTION ENGINEER
Reg No : Coimbatore LPA/CE/20/07/028
205, Alagesan Road, Saibata Colony, Coimbatore - 641 011
REGISTERED CONSTRUCTION ENGINEER


S. Pradeep
Er. S. PRADEEP, B.E., M.E.(ST)
REGISTERED STRUCTURAL ENGINEER Grade-II
DTPC/NAMAKKAL/RE-II/003/2022
First Floor, No. 02, MIG-2208, Gandhimaa Nagar,
Peelamedu, Coimbatore - 641 004.
Ph: 96550 08064
REGISTERED STRUCTURAL ENGINEER

S. Pradeep
Er. S. PRADEEP, B.E., M.E.(ST)
REGISTERED ENGINEER Grade - II
DTPC/NAMAKKAL/RE-II/003/2022
First Floor, No. 02, MIG-2208, Gandhimaa Nagar,
Peelamedu, Coimbatore - 641 004.
Ph: 96550 08064
REGISTERED ENGINEER / ARCHITECT



For VIVEK VIDYA MANDIR
Correspondent
OWNER / APPLICANT
SHEET NO: 02/04

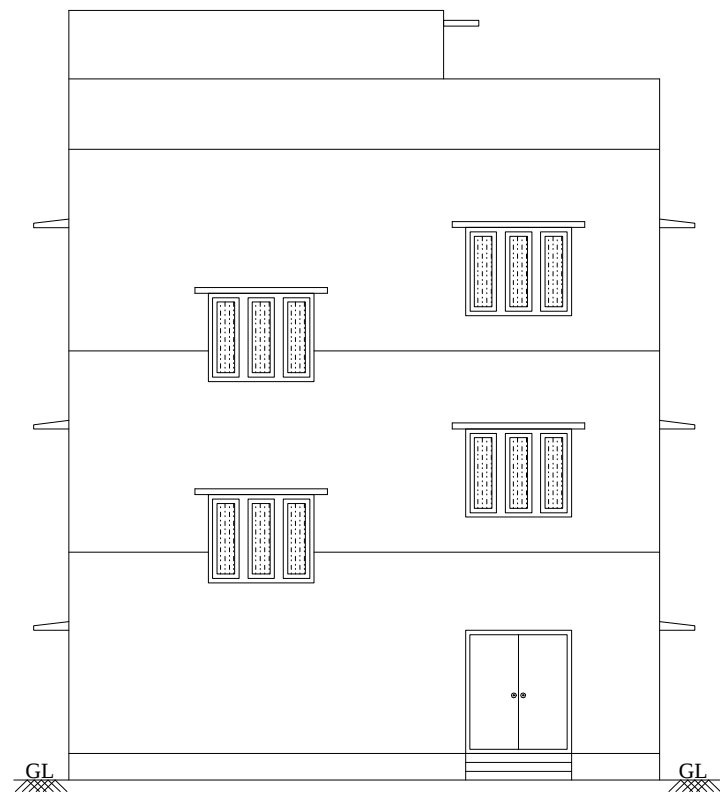


BLOCK-3 ELEVATION @ SOUTH
SIDE VIEW

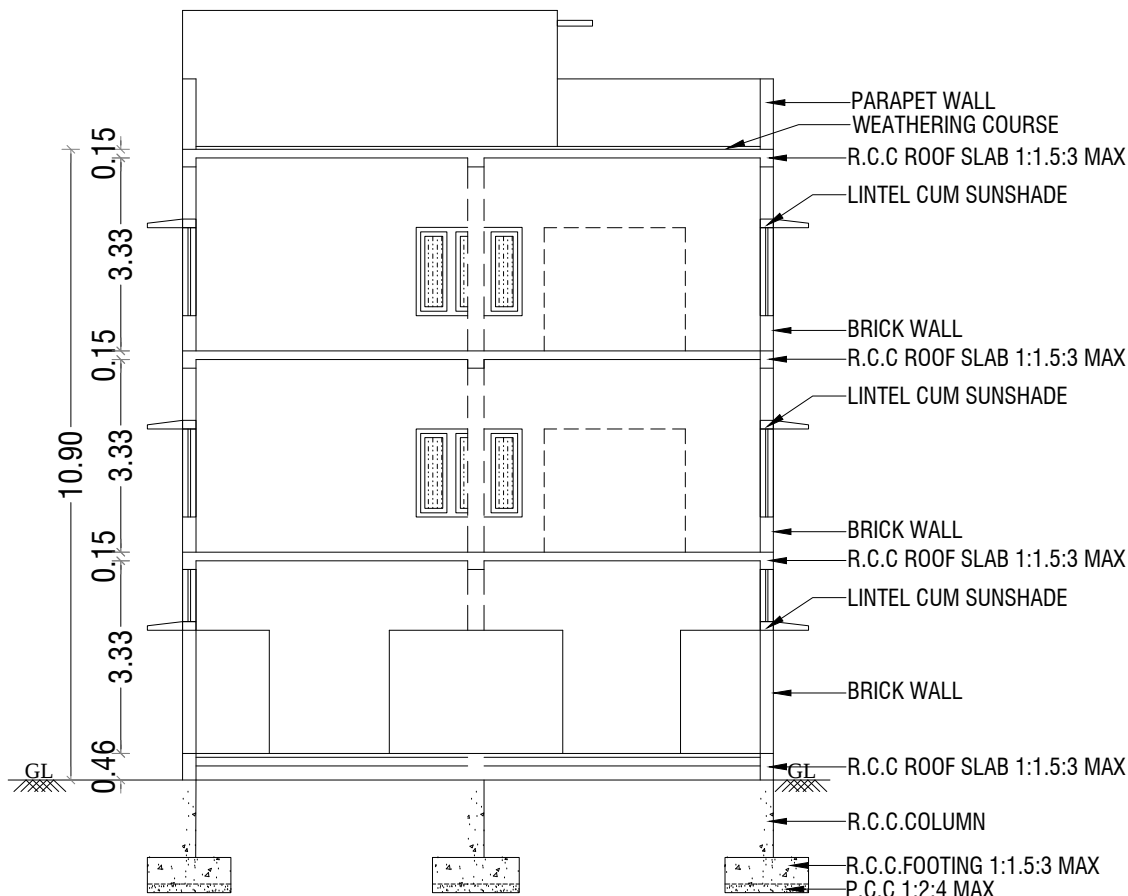


BLOCK-3 SECTION-'AA'
@ NORTH SIDE VIEW

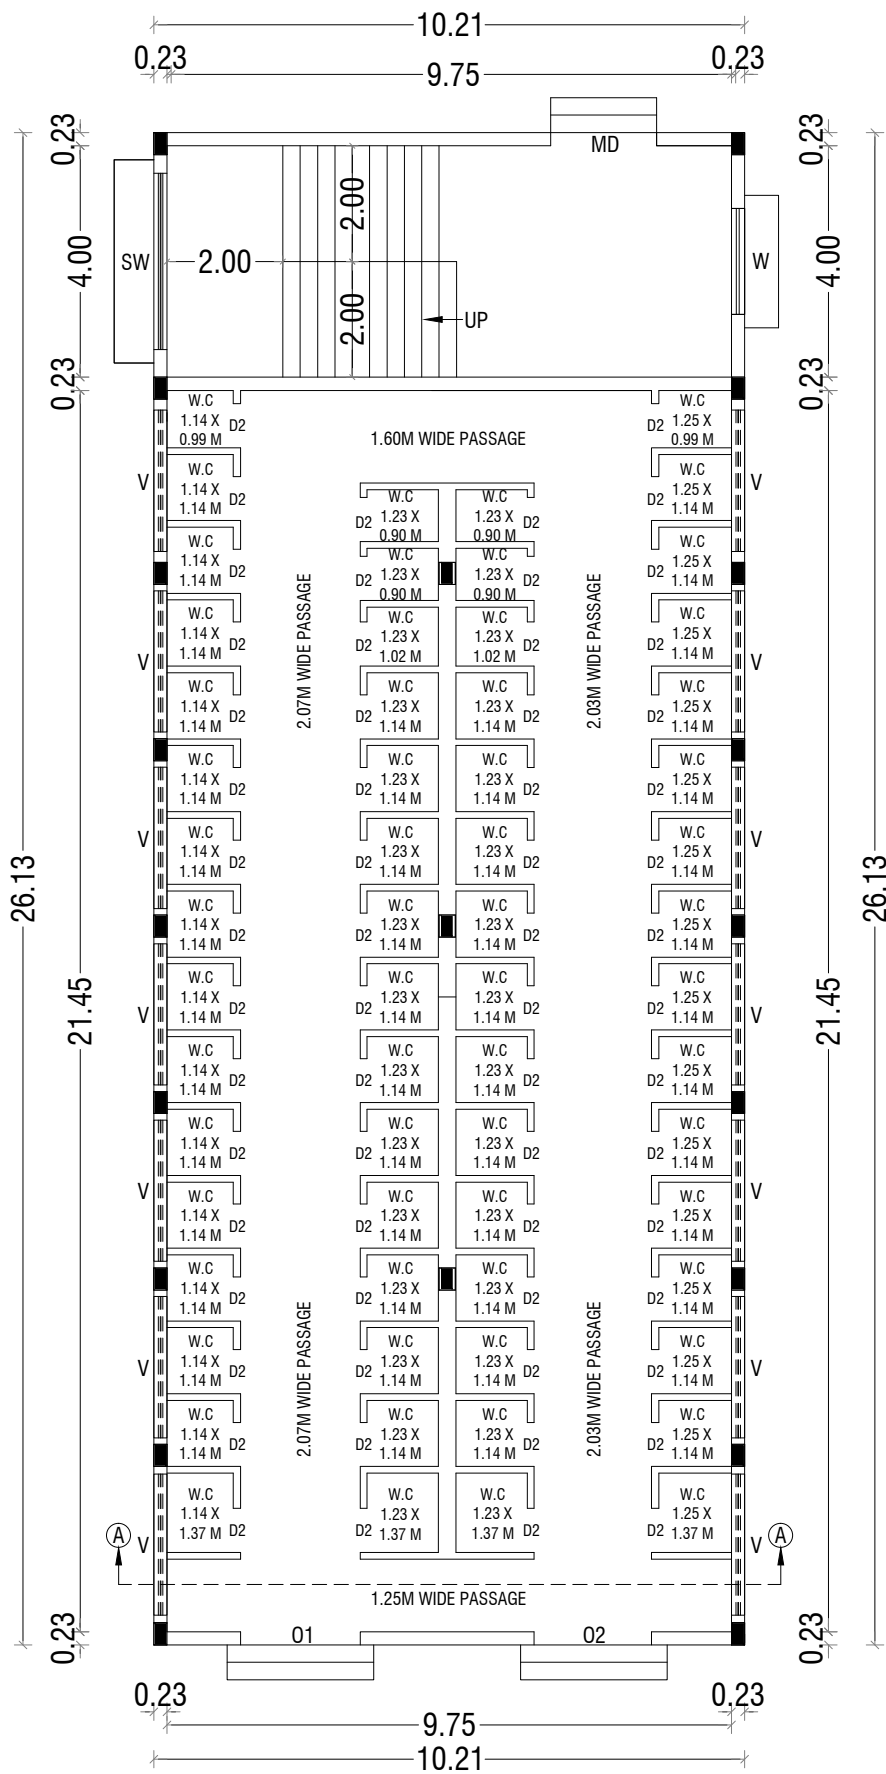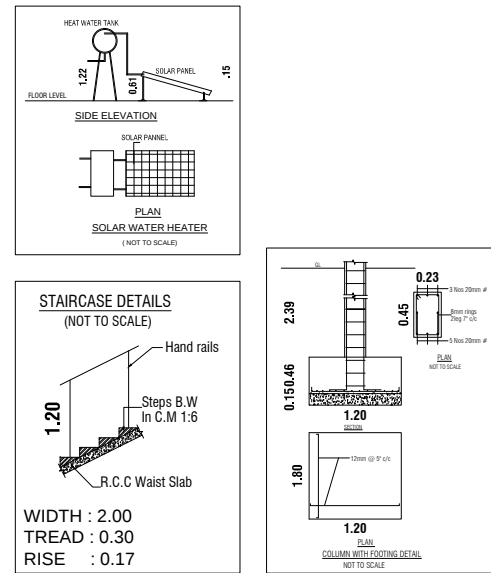

BLOCK-3 GROUND FLOOR PLAN

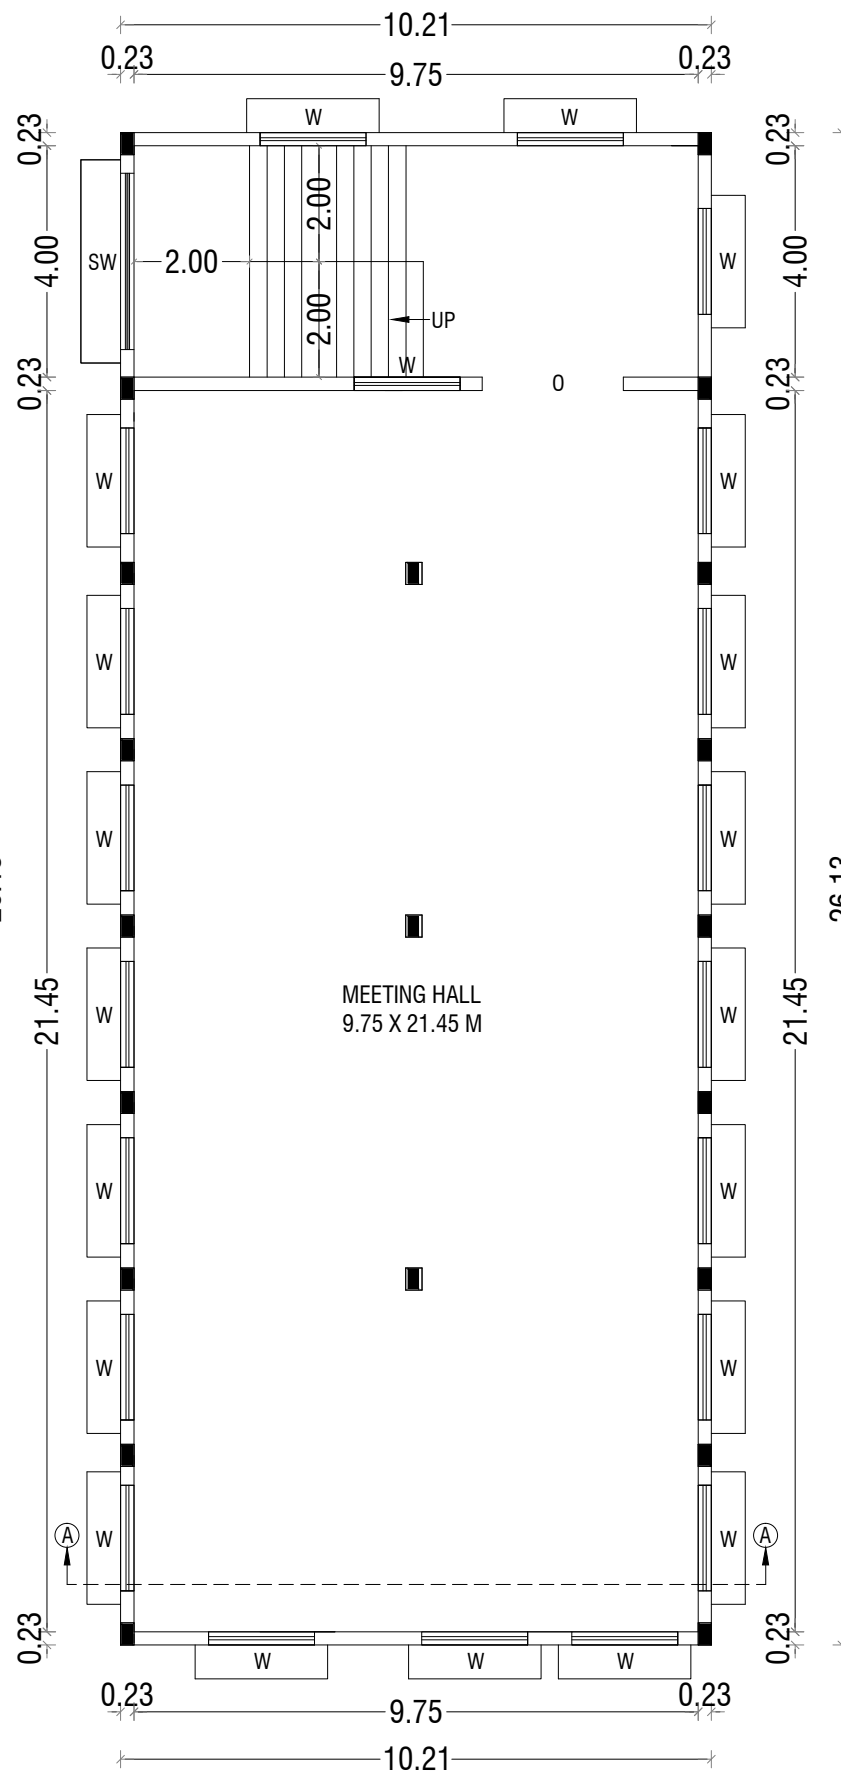

BLOCK-3
TYPICAL - FIRST & SECOND FLOOR PLAN

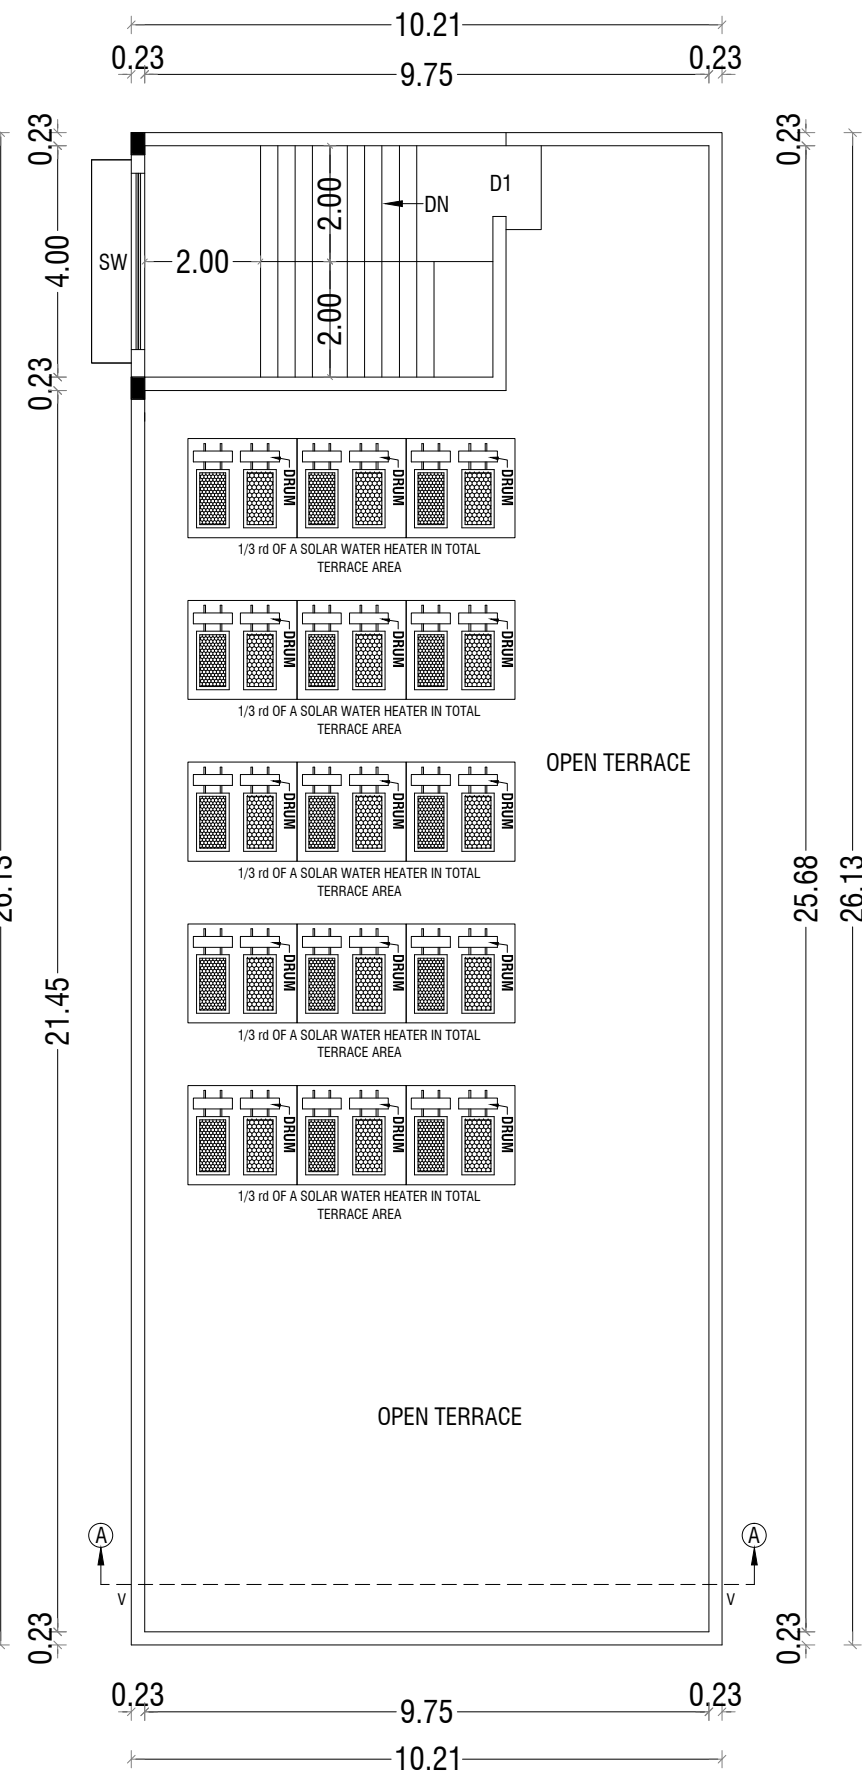

BLOCK-3 TERRACE FLOOR PLAN

BUILDING PLAN SHOWING THE EXISTING AND PROPOSED
ADDITIONAL CONSTRUCTION OF A INSTITUTIONAL BUILDING IN
SF.NOS: 77/2A1, 77/2A2, 77/2A4, 77/2B2, 83/2A & 83/2B AT
SOLAVAMPALAYAM VILLAGE, KINATHUKKADAVU TALUK,
COIMBATORE DISTRICT.

SCALE :- 1:100 INSTITUTIONAL BUILDING		
ONLINE APPLICATION NO:		
AREA DETAILS:-		
	IN SQM	IN ACRE
AREA OF SITE AS PER FMB / PATTA	= 31850.00 Sqm	7.869 Acre
AREA OF SITE AS PER DOCUMENT	= 31850.00 Sqm	7.869 Acre
SUPER IMPOSED PLOT AREA	= 31850.00 Sqm	

PROPOSED BUILDING AREA DETAILS:- (BLOCK - 03)				
S.No	FLOOR	FSI AREA (SQM)	NON - FSI AREA (SQM)	TOTAL AREA (SQM)
1	GROUND FLOOR	266.70	-	266.70
2	FIRST FLOOR	266.70	-	266.70
3	SECOND FLOOR	266.70	-	266.70
4	TERRACE FLOOR	-	28.80	28.80
TOTAL AREA		800.10	28.80	828.90

JOINERY DETAILS:-		
SYM	JOINERY DETAILS	SIZE IN METER
MD	MAIN DOOR	1.83 X 2.13
D1	DOOR	1.22 X 2.13
D2	DOOR	0.76 X 2.13
O	OPEN	2.44 X 2.13
O1	OPEN	2.07 X 2.13
O2	OPEN	2.03 X 2.13
W	WINDOW	1.83 X 1.52
SW	STAIRCASE WINDOW	3.05 X 1.52
V	VENTILATOR	2.44 X 0.90

NOTE:-

- * ALL DIMENSIONS ARE IN METER.
- * RAINWATER PERCOLATION PITS PROVIDED ALL ROUND THE SITE.
- * ALL ROUND COMPOUND WALL PROVIDED.
- * S.T.P PROVIDED IN THE SW CORNER OF THE SITE.
- * SUMP AND FIRE SUMP PROVIDED.
- * LIGHTNING CONDUCTOR PROVIDED IN THE ROOF.
- * FIRE DETECTING AND EXTINGUISHING SYSTEM PROVIDED.
- * EMERGENCY ALARM PROVIDED.
- * SAND BUCKETS PROVIDED.
- * O.H.T PROVIDED IN TERRACE FLOOR PLAN.

Er.P.MOHANKUMAR, M.E (GEOTECH),MIGS
GEOTECHNICAL ENGINEER
CLPA REG.NO:CLPA/GTE/19/05/004
SRI KRISHNA GEOTECH
44/3, Subramaniya Udaiyar Street
Telugupalayam,Coimbatore - 641 039
+919944370917,e-mail: mohaan.civil@gmail.com
REGISTERED GEOTECH ENGINEER


D. Arun Kumar, B.E (CIVIL)
REGISTERED CONSTRUCTION ENGINEER
Reg No : Coimbatore LPA/CE/20/07/028
265, Ajeesha Road, Sabalga Colony, Coimbatore - 641 011
REGISTERED CONSTRUCTION ENGINEER

Er. S. PRADEEP, B.E., M.E (ST)
REGISTERED STRUCTURAL ENGINEER Grade - II
DTCP/NAMAKKAL /RE-II /001/2022
First Floor, No. 02, MIG-2208, Gandhimaa Nagar,
Peelemedu, Coimbatore - 641 004.
Ph: 96550 08064
REGISTERED STRUCTURAL ENGINEER


Er. S. PRADEEP, B.E., M.E (ST)
REGISTERED ENGINEER Grade - II
DTCP/NAMAKKAL /RE-II /003/2022
First Floor, No. 02, MIG-2208, Gandhimaa Nagar,
Peelemedu, Coimbatore - 641 004.
Ph: 96550 08064
REGISTERED ENGINEER / ARCHITECT

For VIVEK VIDYA MANDIR
Correspondent


OWNER / APPLICANT
SHEET NO: 03/04

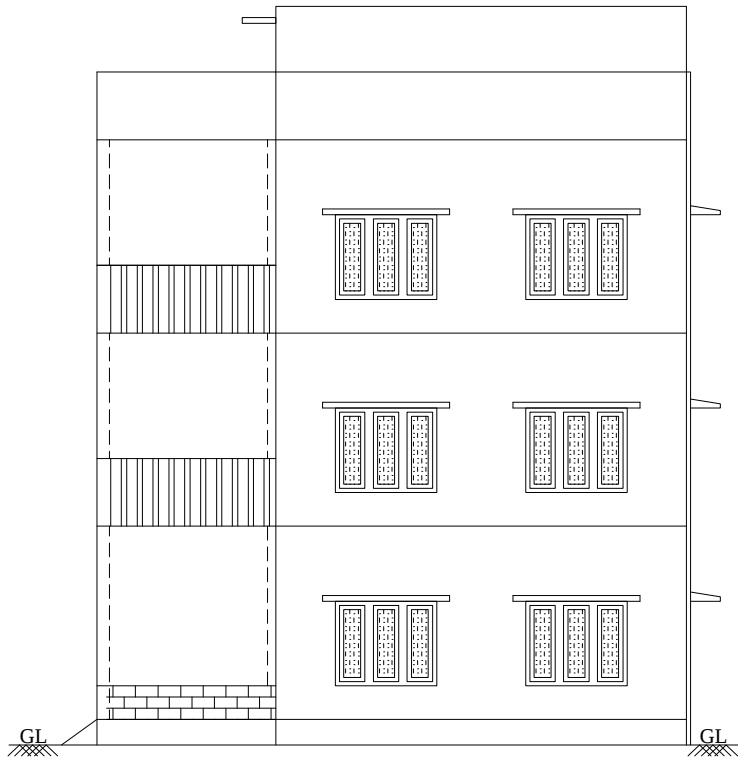


BLOCK_4 - FRONT ELEVATION

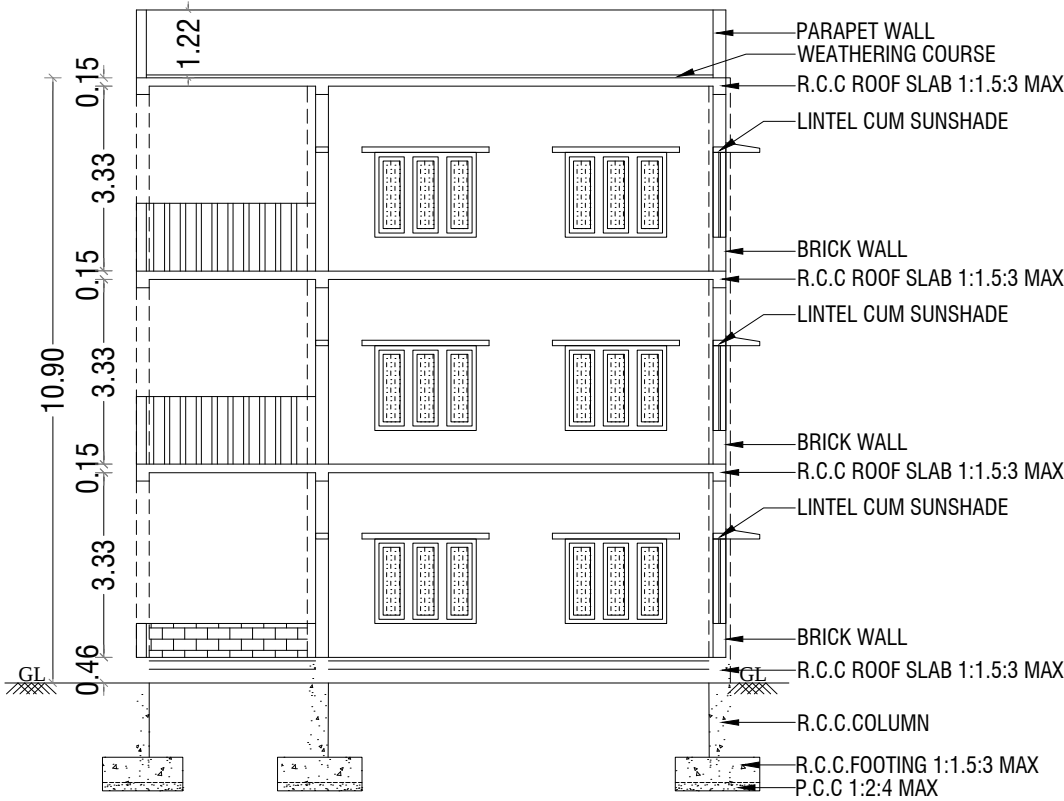


BLOCK_4 - SECTION - "AA"

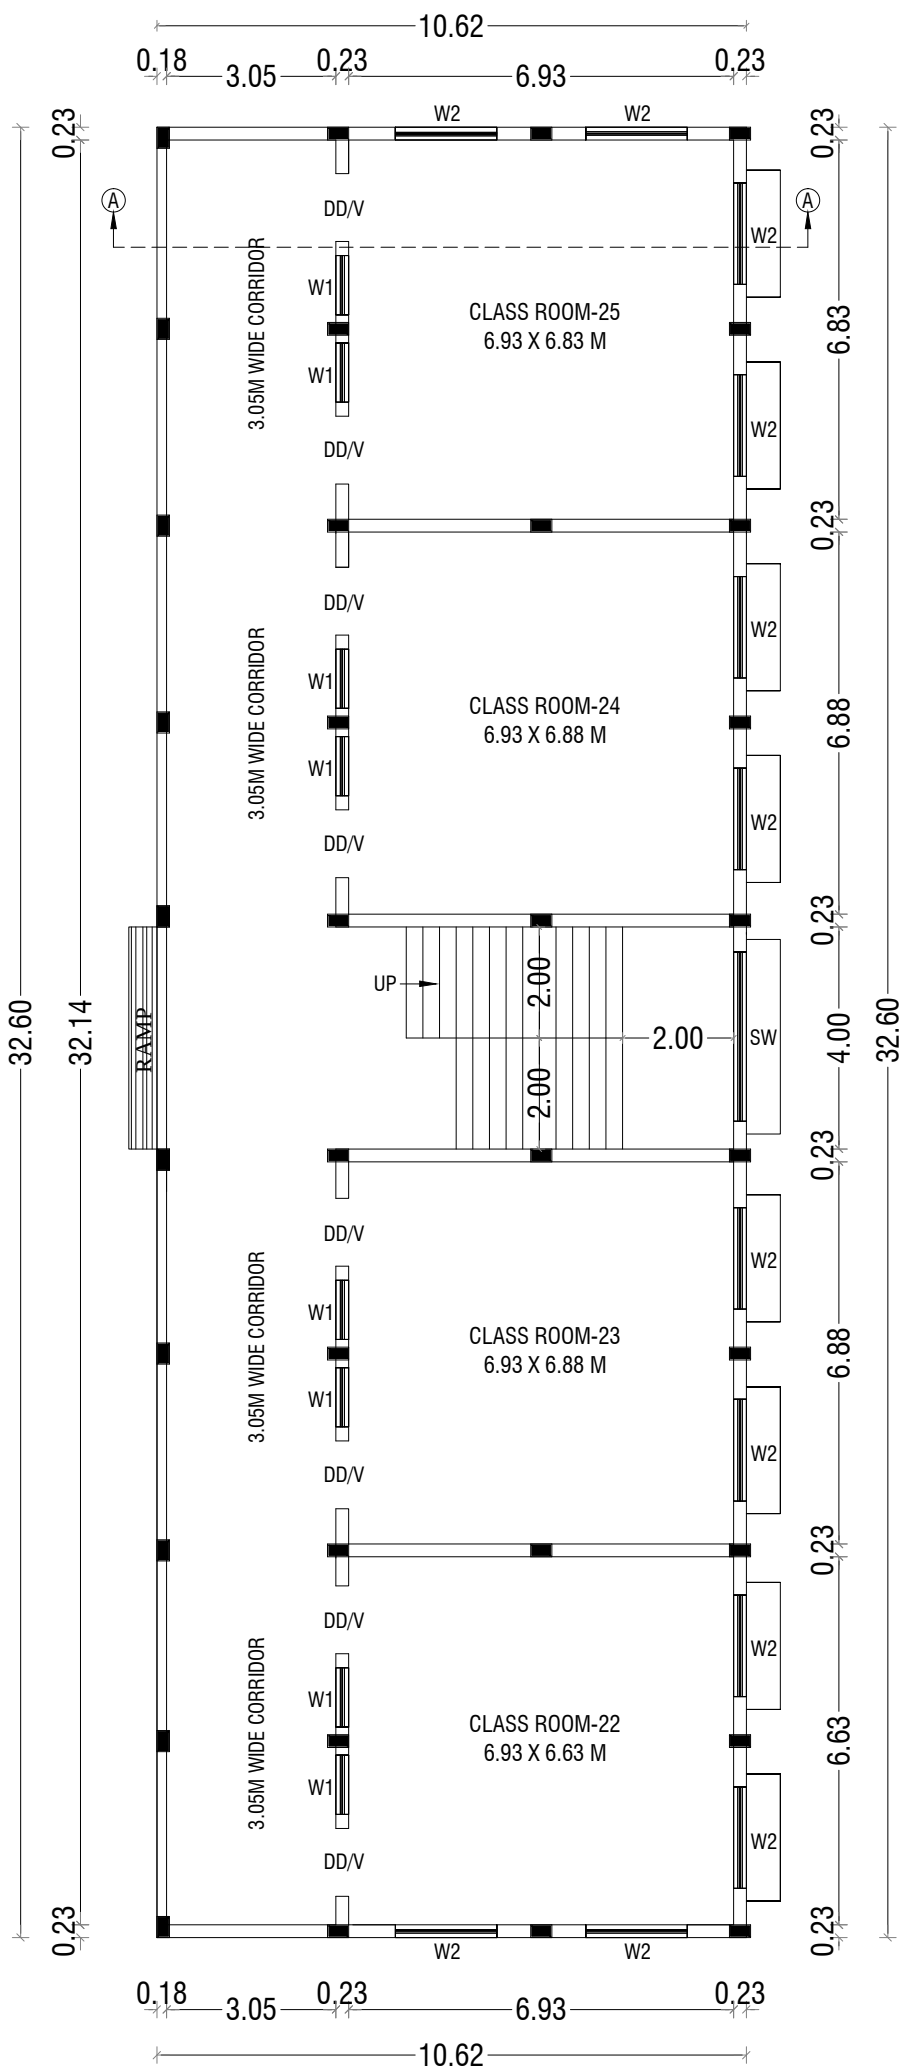

BLOCK-4
TYPICAL - GROUND, FIRST & SECOND FLOOR PLAN

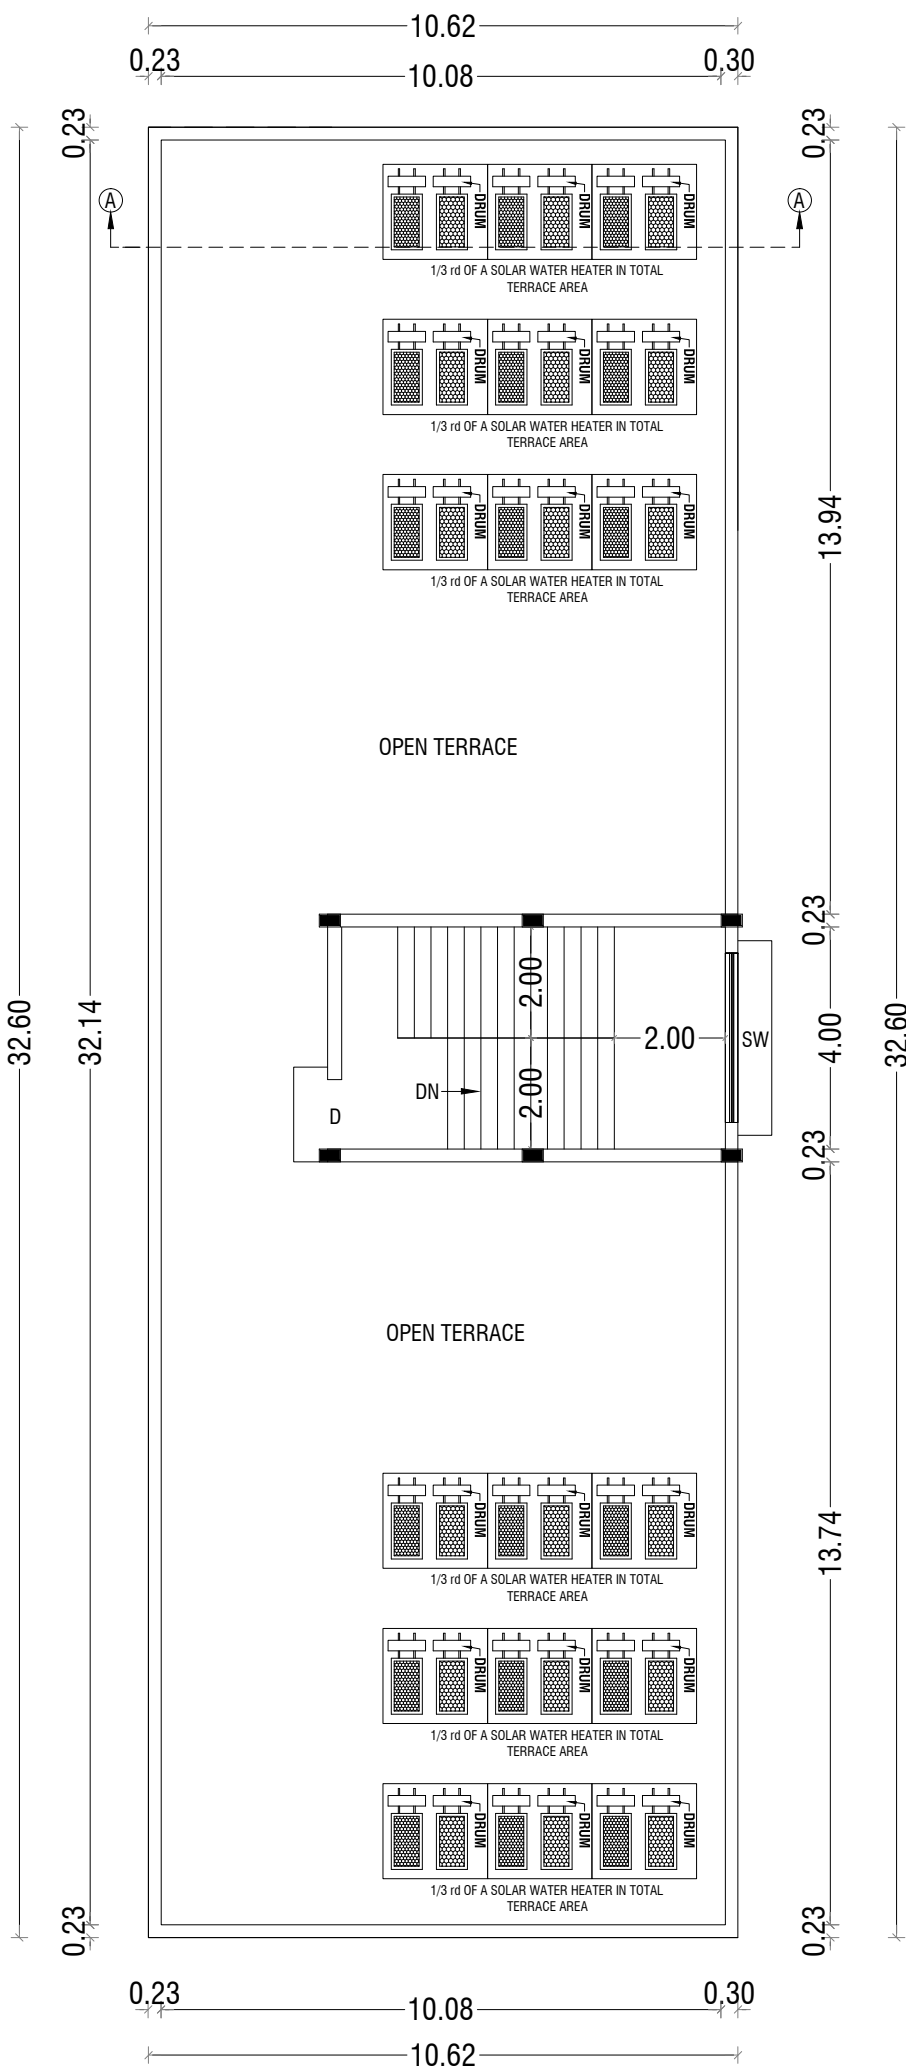

BLOCK-4
TERRACE FLOOR PLAN

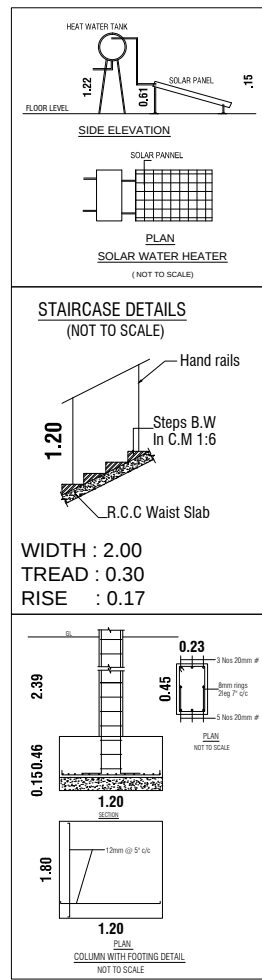

BUILDING PLAN SHOWING THE EXISTING AND PROPOSED
ADDITIONAL CONSTRUCTION OF AN INSTITUTIONAL BUILDING IN
SF.NOS: 77/2A1, 77/2A2, 77/2A4, 77/2B2, 83/2A & 83/2B AT
SOLAVAMPALAYAM VILLAGE, KINATHUKKADAVU TALUK,
COIMBATORE DISTRICT.

SCALE :- 1:100		
<u>INSTITUTIONAL BUILDING</u>		
ONLINE APPLICATION NO:		
AREA DETAILS:-		
	IN SQM	IN ACRE
AREA OF SITE AS PER FMB / PATTA	= 31850.00 Sqm	7.869 Acre
AREA OF SITE AS PER DOCUMENT	= 31850.00 Sqm	7.869 Acre
SUPER IMPOSED PLOT AREA	= 31850.00 Sqm	

PROPOSED BUILDING AREA DETAILS:- (BLOCK - 04)				
S.No	FLOOR	FSI AREA (SQM)	NON - FSI AREA (SQM)	TOTAL AREA (SQM)
1	GROUND FLOOR	346.10	-	346.10
2	FIRST FLOOR	346.10	-	346.10
3	SECOND FLOOR	346.10	-	346.10
4	TERRACE FLOOR	-	32.90	32.90
TOTAL AREA		1038.30	32.90	1071.20

JOINERY DETAILS:-		
SYM	JOINERY DETAILS	SIZE IN METER
MD	MAIN DOOR	1.83 X 2.13
D1	DOOR	1.22 X 2.13
D2	DOOR	0.76 X 2.13
O	OPEN	2.44 X 2.13
O1	OPEN	2.07 X 2.13
O2	OPEN	2.03 X 2.13
W	WINDOW	1.83 X 1.52
SW	STAIRCASE WINDOW	3.05 X 1.52
V	VENTILATOR	2.44 X 0.90

NOTE:-
* ALL DIMENSIONS ARE IN METER.
* RAINWATER PERCOLATION PITS PROVIDED ALL ROUND THE SITE.
* ALL ROUND COMPOUND WALL PROVIDED.
* S.T.P PROVIDED IN THE SW CORNER OF THE SITE.
* SUMP AND FIRE SUMP PROVIDED.
* LIGHTNING CONDUCTOR PROVIDED IN THE ROOF.
* FIRE DETECTING AND EXTINGUISHING SYSTEM PROVIDED.
* EMERGENCY ALARM PROVIDED.
* SAND BUCKETS PROVIDED.
* O.H.T PROVIDED IN TERRACE FLOOR PLAN.

Er.P.MOHANKUMAR,M.E.(GEOTECH),MIGS
GEOTECHNICAL ENGINEER
CLPA REGN.NO:CLPA/GTE/19/05/004
SRI KRISHNA GEOTECH
44/3, Subramaniya Udaiyar Street
Telugupalayam,Coimbatore - 641 039
+919944370917,e-mail: mohan.civil@gmail.com

REGISTERED GEOTECH ENGINEER

D. ARUN KUMAR,B.E (CIVIL)
REGISTERED CONSTRUCTION ENGINEER
Reg No : Coimbatore LPA/CE/20/07/028
205, Aalagan Road, Sabaiya Colony, Coimbatore - 641 011

REGISTERED CONSTRUCTION ENGINEER

Er. S. PRADEEP, B.E., M.E. (ST)
REGISTERED STRUCTURAL ENGINEER Grade - II
DTCP / NAMAKKAL / RE-II / 003 / 2022
First Floor, No. 02, MIG-2208, Gandhimas Nagar,
Peelamedu, Coimbatore - 641 004.
Ph: 96550 08064

REGISTERED STRUCTURAL ENGINEER

Er. S. PRADEEP, B.E., M.E. (ST)
REGISTERED ENGINEER Grade - II
DTCP / NAMAKKAL / RE-II / 003 / 2022
First Floor, No. 02, MIG-2208, Gandhimas Nagar,
Peelamedu, Coimbatore - 641 004.
Ph: 96550 08064

REGISTERED ENGINEER / ARCHITECT

For VIVEK VIDYA MANDIR
Correspondent

OWNER / APPLICANT

SHEET NO: 04/04