

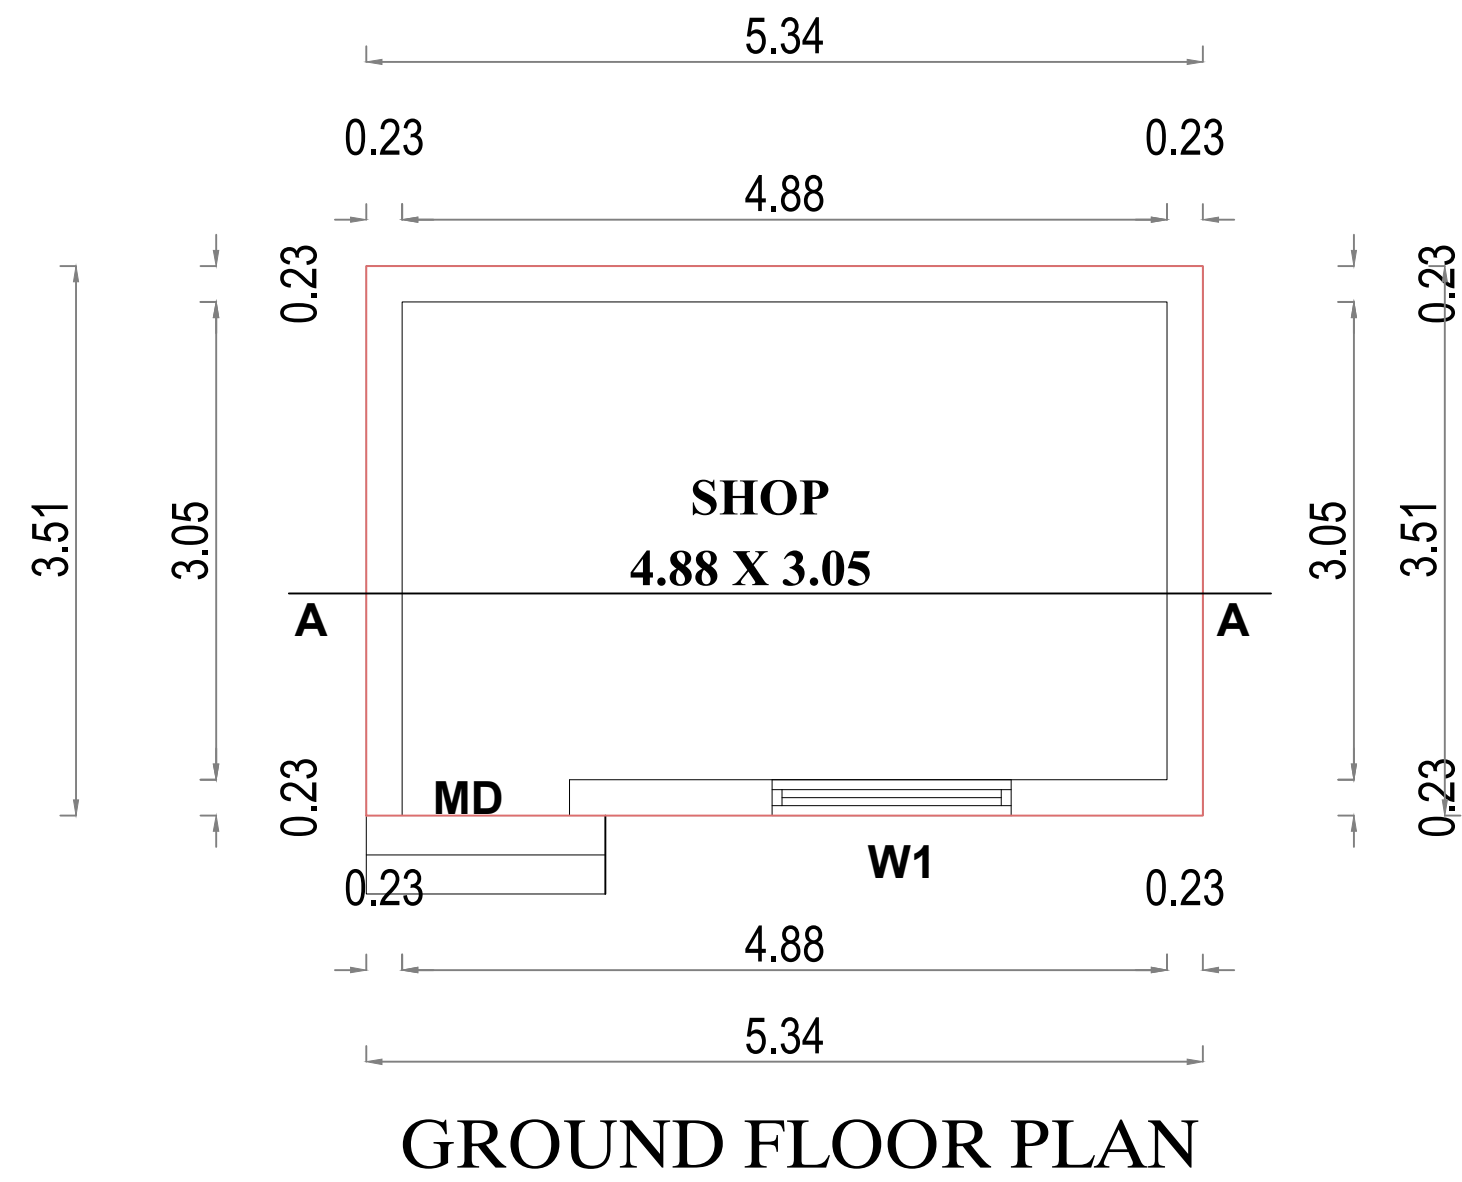
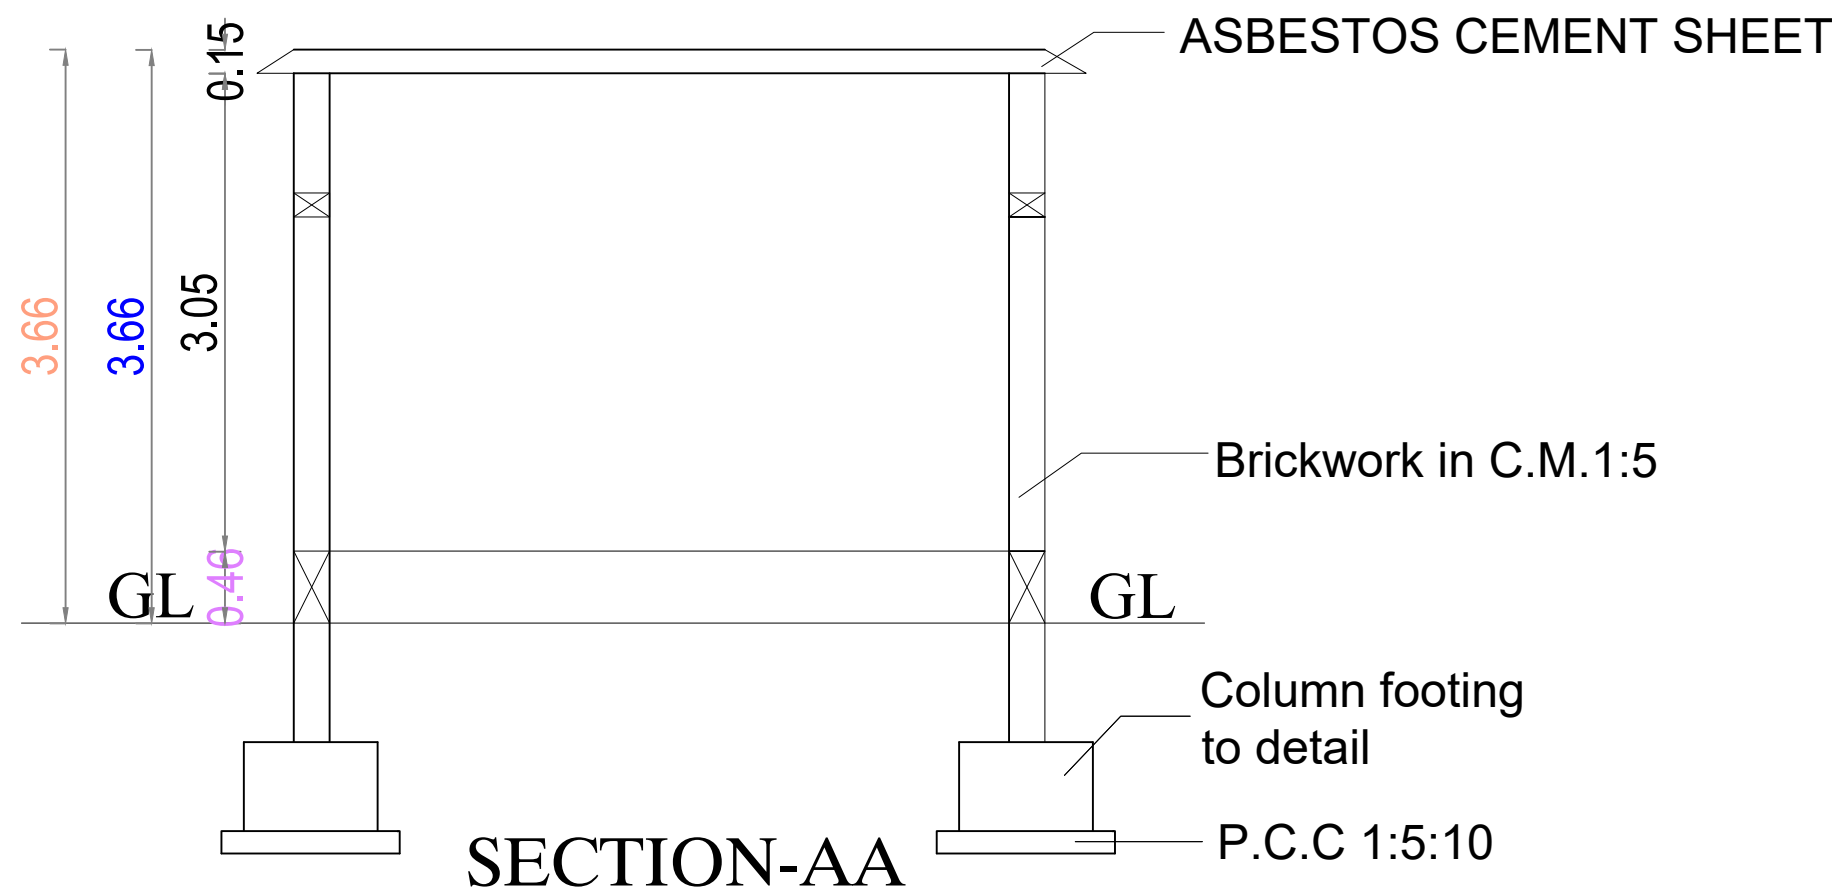
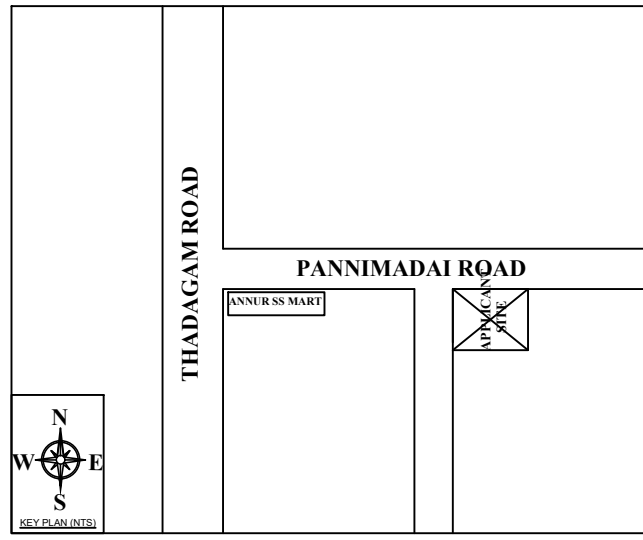
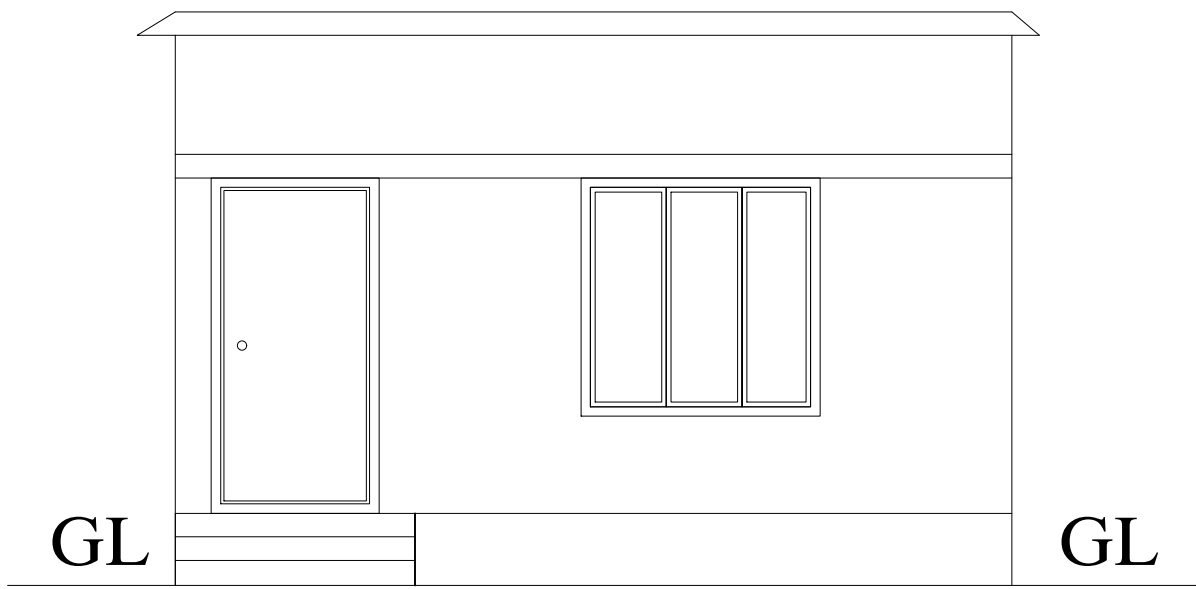
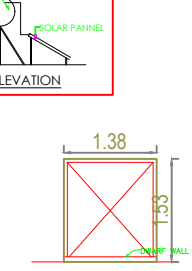
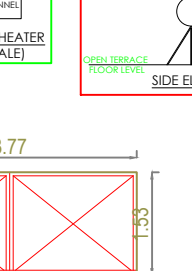
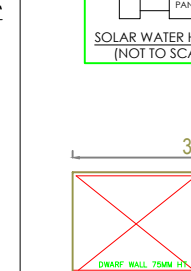
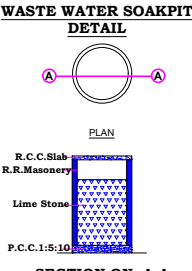


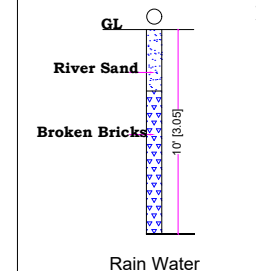


SCALE DETAILS:

1. WIDTH - 3'-0"
2. RISER - 5.93"
3. TREAD - 10"

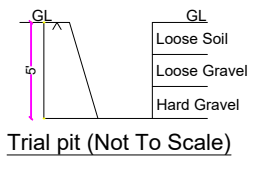


Mr Venkatraj Property

70'-0"(21.34)

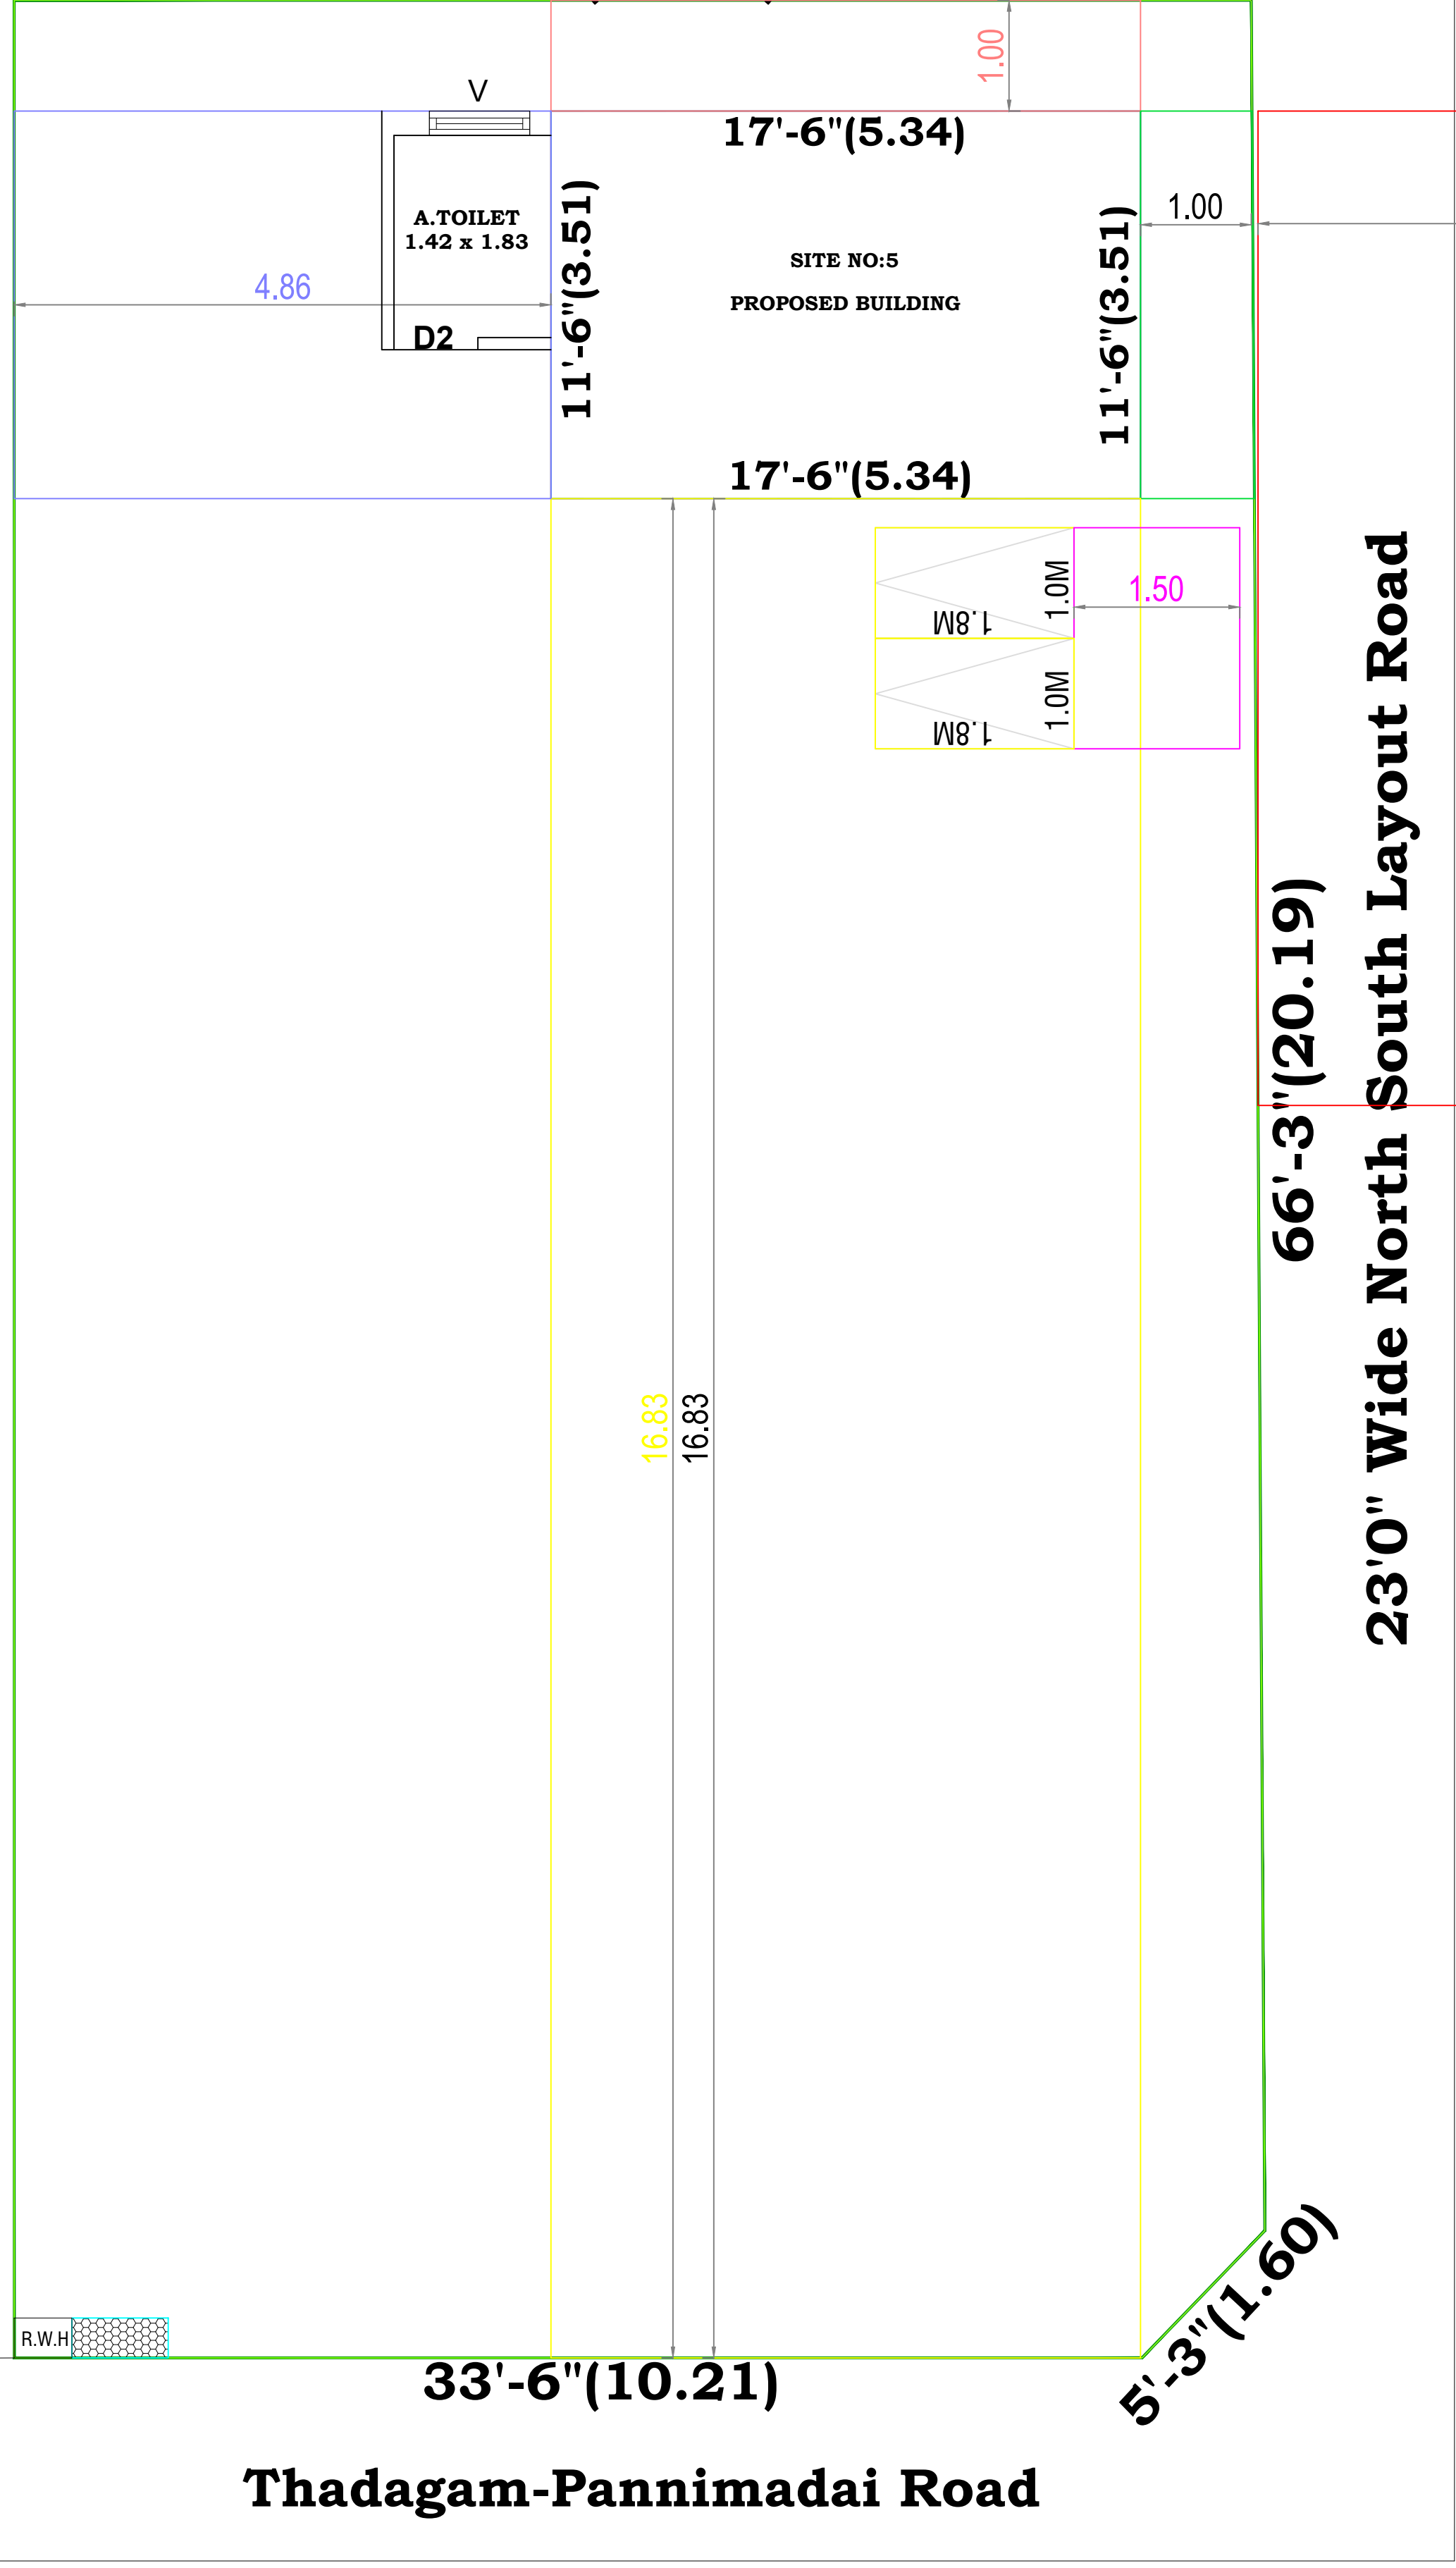

Thadagam-Pannimadai Road

SITE PLAN

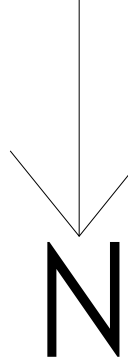


PLAN SHOWING THE PROPOSED CONSTRUCTION OF AC SHEET ROOF COMMERCIAL GROUND FLOOR, BUILDING AT S.F.NO.183/2B,184, SITE NO:5 "SUDHA NAGAR" PANNIMADAI VILLAGE & PANCHAYAT, COIMBATORE [NORTH] TALUK & DISTRICT. UNAPPROVED REGULARIZATION NO:NA.KA.NO:627/2018/A1, DT.27.01.2023

AREA DETAILS	AREA IN SQ.FT	AREA IN SQ.M
AREA OF THE SITE	2544.00	236.34
AREA OF THE PROPOSED GROUND FLOOR BUILDING	201.50	18.72
AREA OF THE OPEN SPACE	2342.46	217.62

SCHEDULE OF JOINERIES			
DESCRIPTION		IN FEET	IN METER
MD/FG	MAIN DOOR	5'3" X 7'0"	1.60x 2.13
D	DOOR	3'0" x 7'0"	0.91x 2.13
D1	DOOR	2'6" x 7'0"	0.76x 2.13
O	OPEN	3'0" x 7'0"	0.91x 2.13
W	WINDOW	4'0" x 4'0"	1.22x 1.22
V	VENTILATOR	2'0" x 2'0"	0.61x 0.61

	EXISTING ROAD
	SITE BOUNDARY
	PROPOSED BUILDING

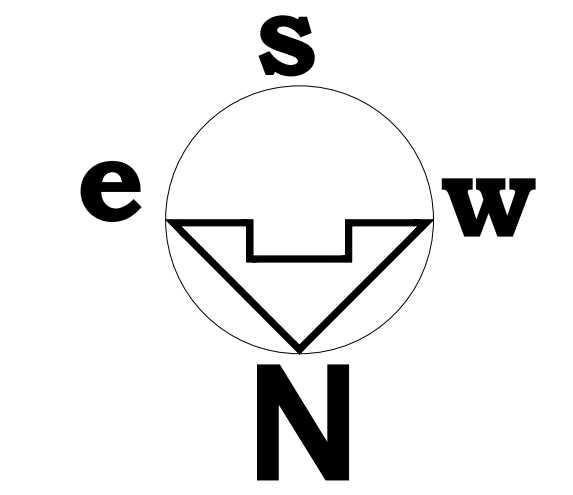

SCALE	1" : 8'0"
DRAWING SHEET	A3

SRI RANGA ASSOCIATES
CHINNATHADAGAM
91597-83457
63819-13061

APPLICANT:
G. Sankarabharathi

R. Nandhini
R. NANDHINI, B.E.,
Regd.Engineer-Gr-III-162/LS/2023/00079
19/97E, MGR Colony, Opp. ICICI Bank,
Edayarpalayam, Coimbatore - 641 025.
Mobile No: 99523 88472

ENGINEER/L.B.S

SHEET NO:01