






EAST SIDE ELEVATION

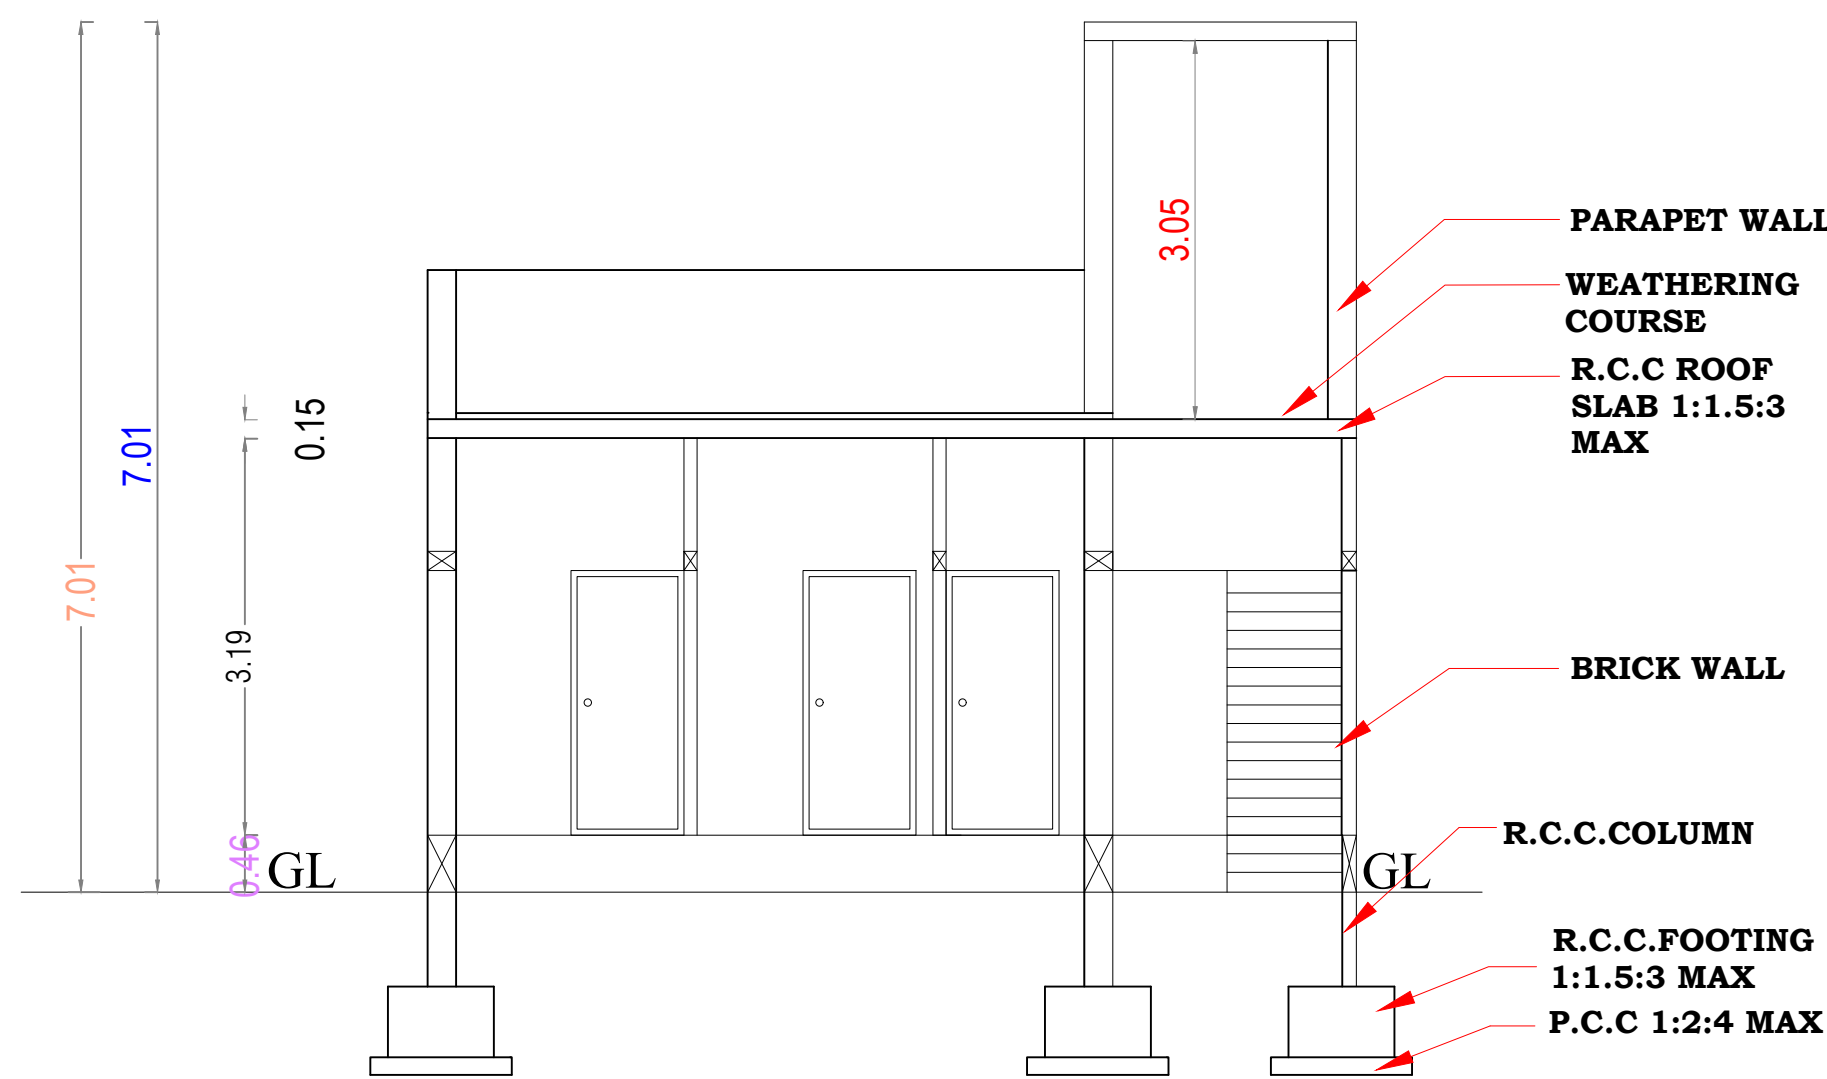


SECTION A-A

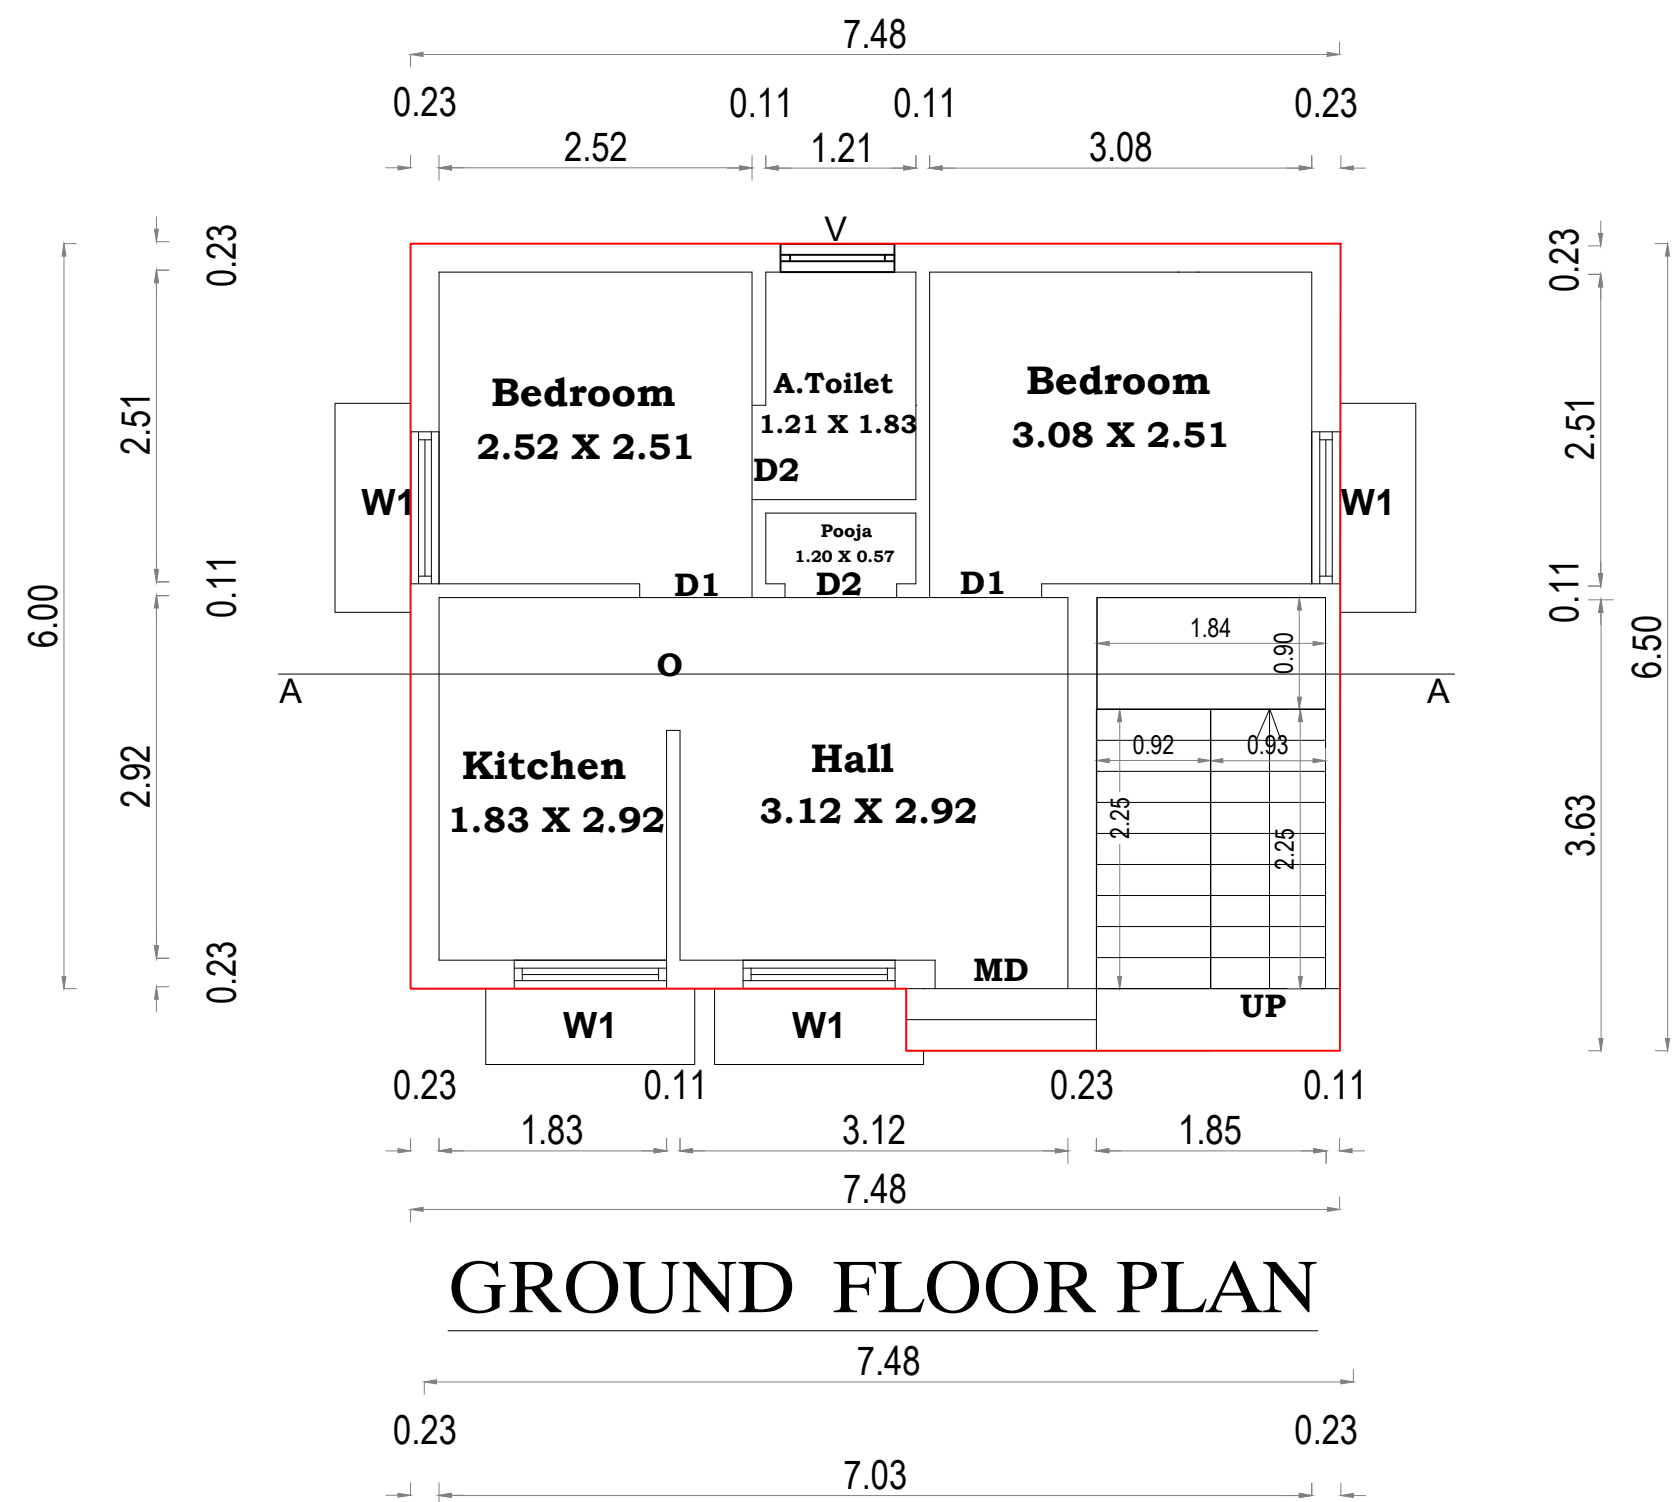


GROUND FLOOR PLAN

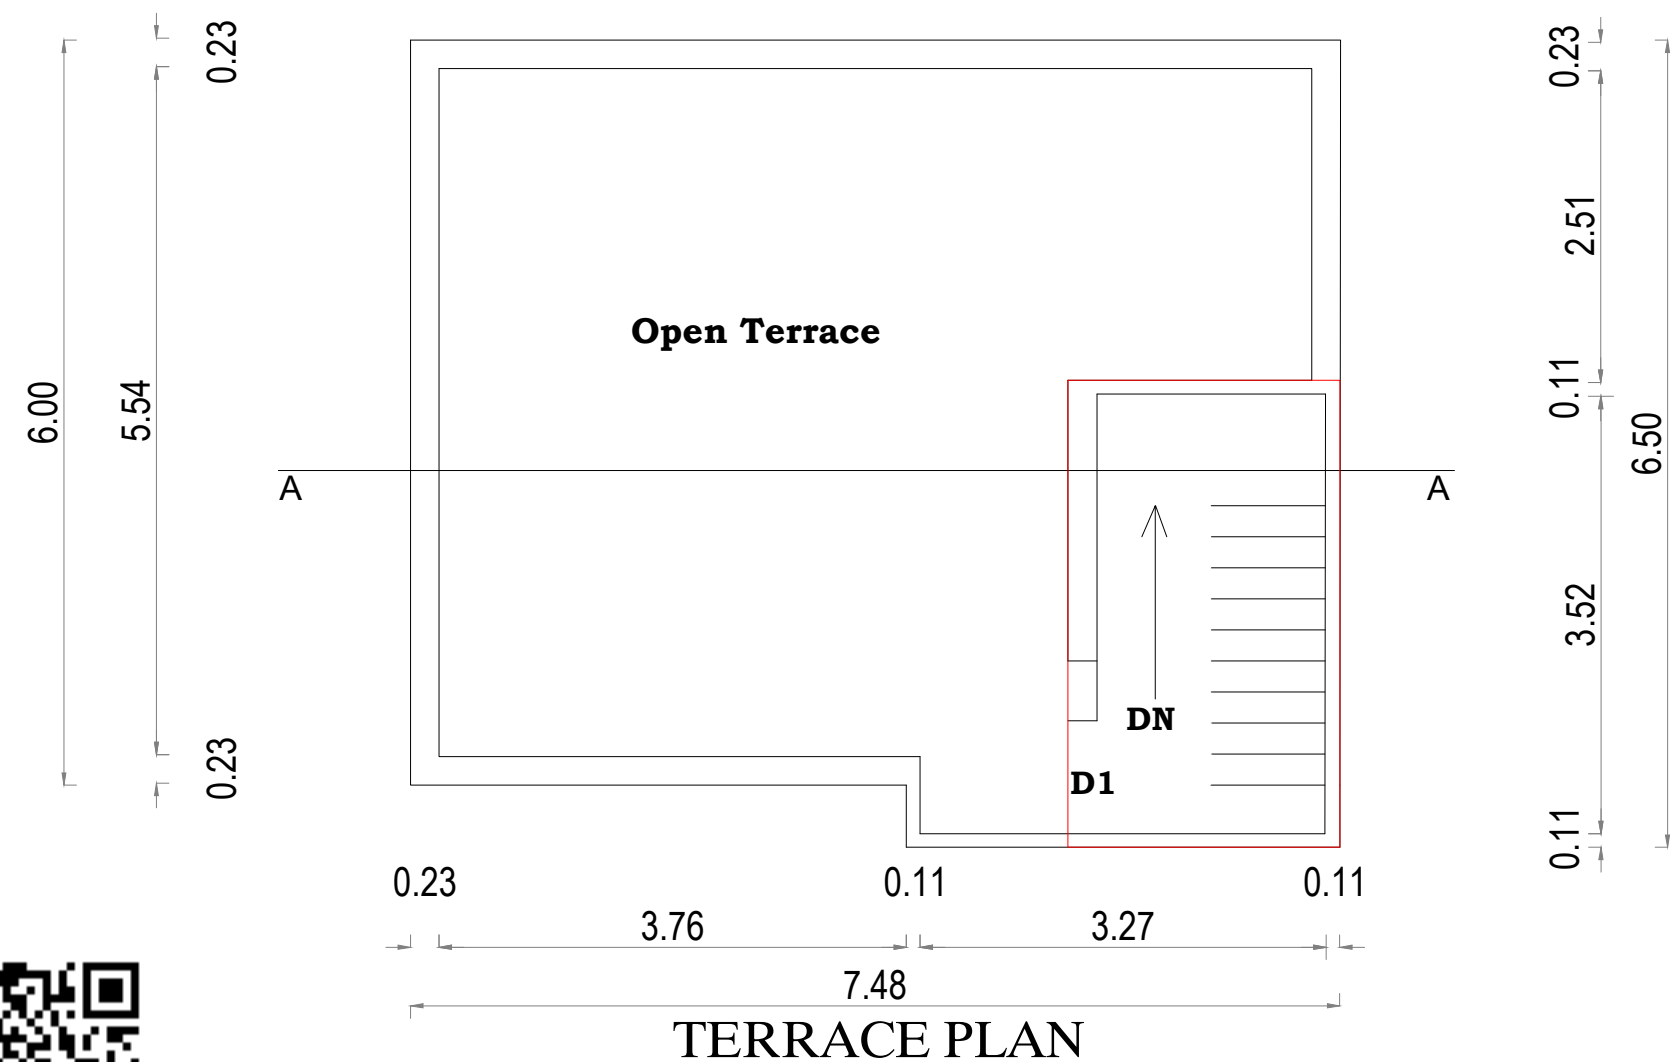

TERRACE PLAN

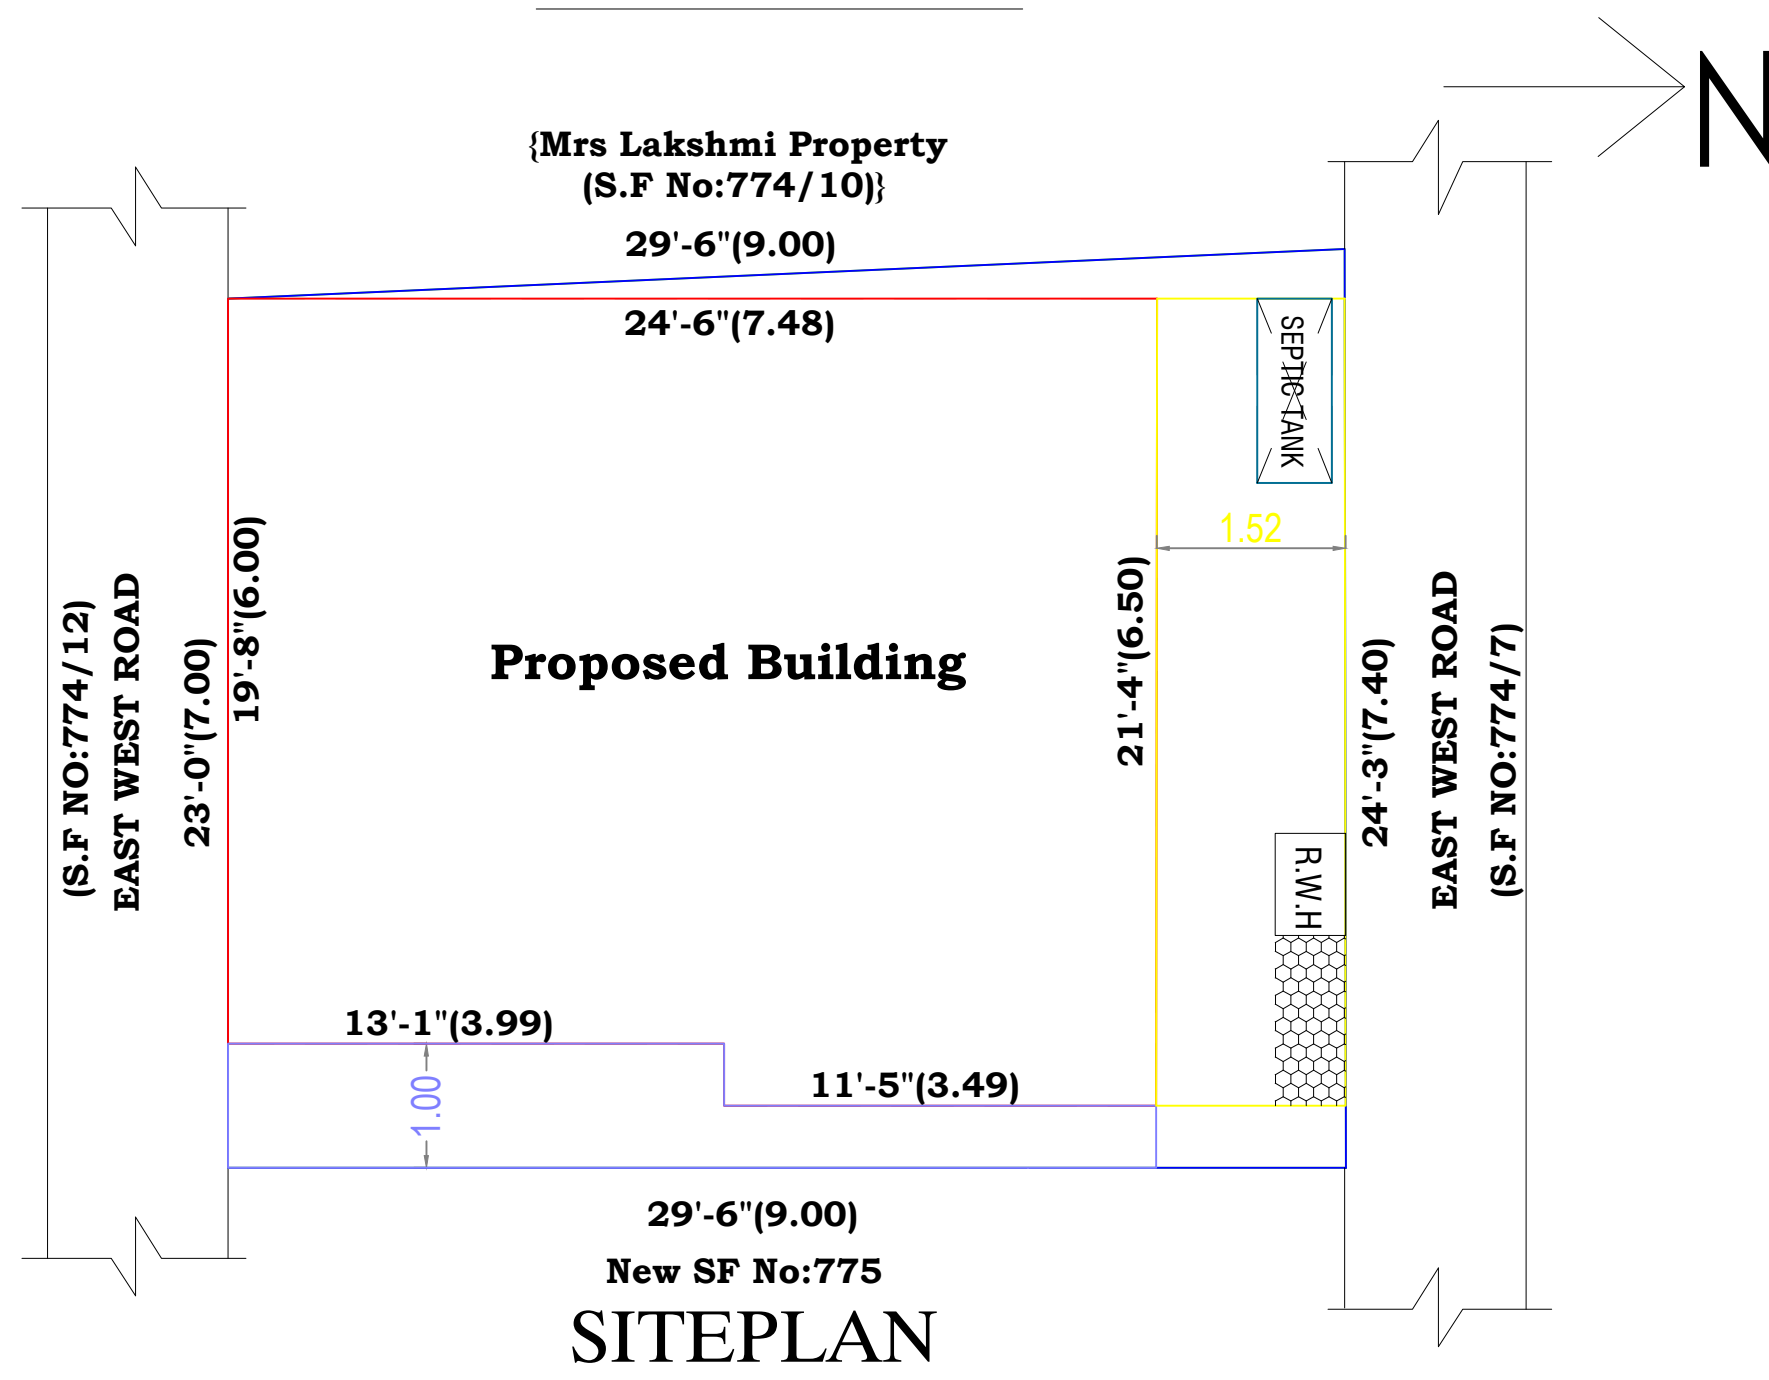

SITEPLAN

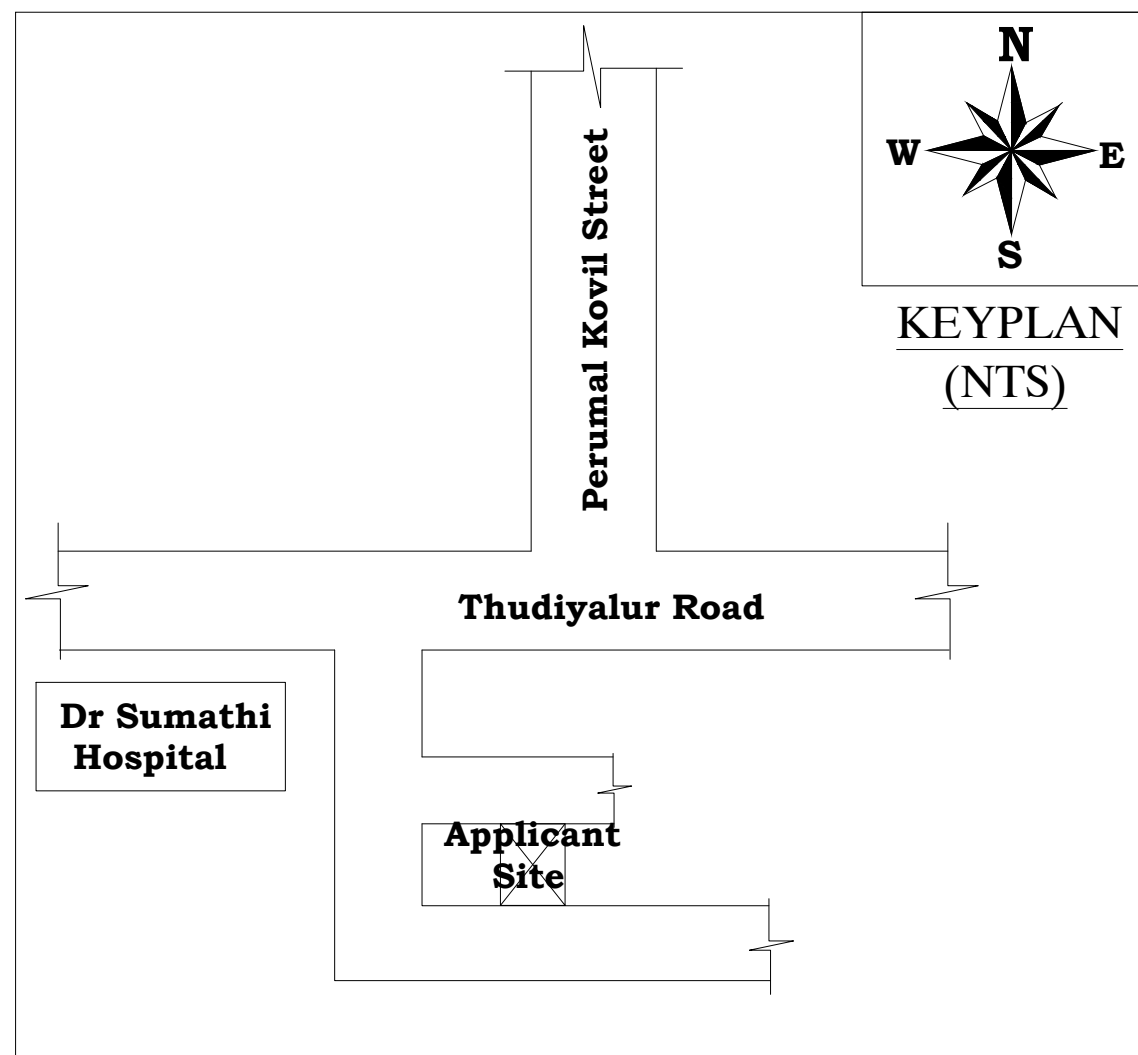

KEYPLAN
(NTS)

PLAN SHOWING THE EXISTING
BUILDING TO BE DEMOLISHED,
PROPOSED GROUND FLOOR & TERRACE
FLOOR R.C.C ROOF RESIDENTIAL
BUILDING, IN
SF NO:774/11, DOOR NO:4/264-A,4/264-B
CHINNATHADAGAM VILLAGE
& PANCHAYAT, COIMBATORE
[NORTH] TALUK & DISTRICT.

AREA OF THE SITE	SQ.FT	SQ.M
AREA OF THE SITE	700.00	65.00
PROPOSED GROUND FLOOR	502.35	46.67
PROPOSED TERRACE FLOOR	88.70	8.24
TOTAL AREA	591.05	54.91

FSI CALCULATION= 0.84

HEIGHT OF THE BUILDING=7.01

SCHEDULE OF JOINERIES			
DESCRIPTION		IN FEET	IN METER
MD/FG	MAIN DOOR	5'3" X 7'0"	1.60x 2.13
D	DOOR	3'0" x 7'0"	0.91x 2.13
D1	DOOR	2'6" x 7'0"	0.76x 2.13
O	OPEN	3'0" x 7'0"	0.91x 2.13
W	WINDOW	4'0" x 4'0"	1.22x 1.22
V	VENTILATOR	2'0" x 2'0"	0.61x 0.61

	EXISTING ROAD	
	SITE BOUNDARY	
	PROPOSED BUILDING	

SCALE	1" : 8'0"
DRAWING SHEET	A3

SRI RANGA ASSOCIATES CHINNATHADAGAM 91597-83457 63819-13061	 APPLICANT
--	---------------

 SECTION ON A-B SCALE 1/4" = 1'-0"	 STAIRCASE DETAILS: 1. WIDTH - 3'-0" 2. RISER - 5.93" 3. TREAD - 10"	 WASTE WATER SOAKPIT DETAIL GL River Sand Broken Bricks Rain Water Percolation Pit	 MAIN GATE ELEVATION 3.77 1.38	 WICKET GATE ELEVATION 1.38
ENGINEER/L.B.S	SHEET NO:01			