



PLAN SHOWING THE PROPOSED CONSTRUCTION OF A R.C.C. ROOF RESIDENTIAL BUILDING IN R.S.NO - 41/2A2G1,
PATTA NO - 1141, PLOT NO - 94 AT NKV @ VALLIYAMMAI NAGAR,(LP/DTCP NO - 113/2021), THOTTAPATTU VILLAGE AND PANCHAYAT,
CUDDALORE PANCHAYAT UNION, CUDDALORE DISTRICT.

Name of the Owner :- Smt.R.Sudha. D/o. Ramalingam.

Scale - 1:100

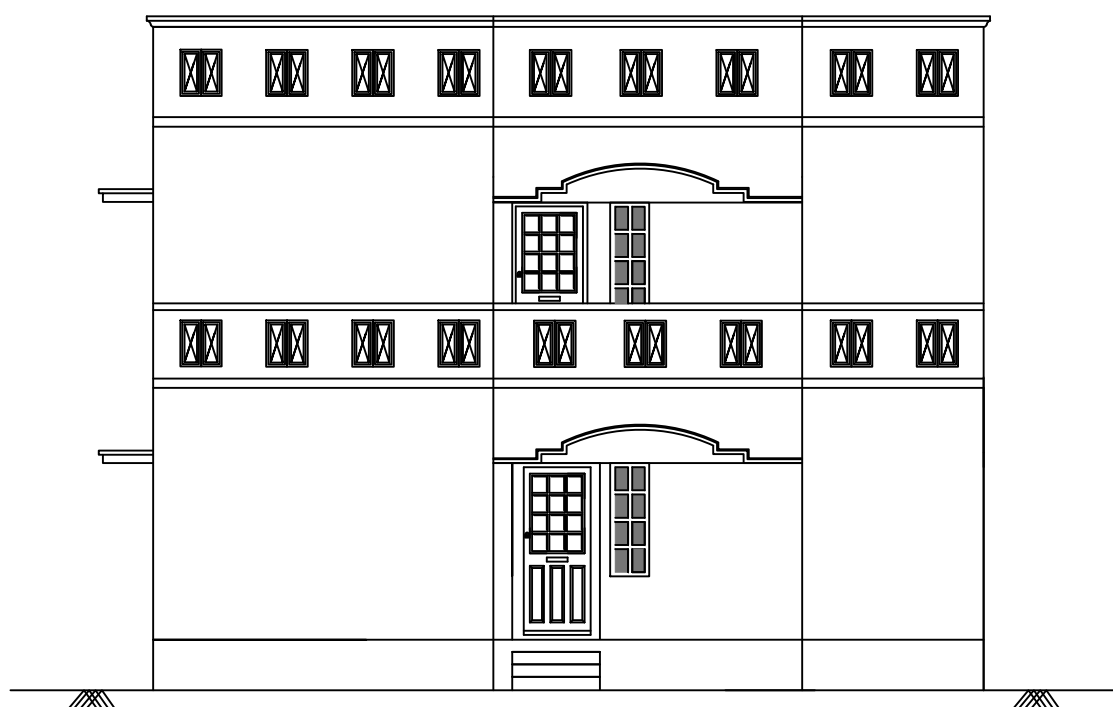


ELEVATION

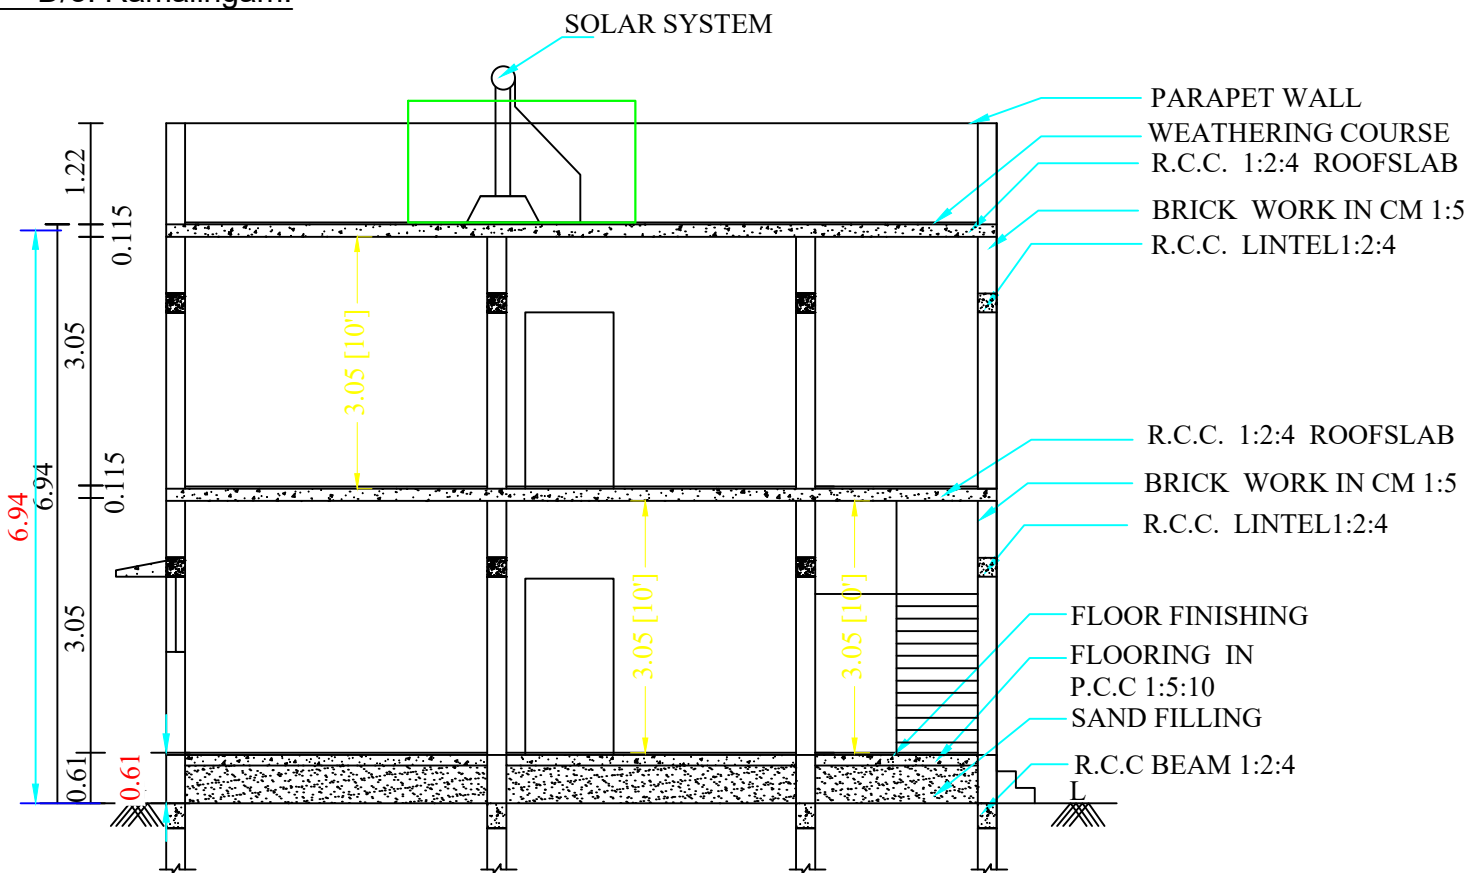


SECTION ON - AA

AREA DETAILS	SQFT	SQM
Area of the Site	1387.50	128.90
Area of the Pro.G.F.Bldg.,	728.00	67.64
Area of the Pro.F.F.Bldg.,	663.00	61.57
Total Floor Area	1391.00	129.21
Area of the Open space	659.50	61.26
Length of the Compound Wall	45.74Rm	
P.C (67.64/128.90)	52.47%	
F.S.:(129.21/128.90)	1.00	
Car Parking (2.5Mx5.0M)	2Nos	
Two Wheeler Parking(1.0x1.8M)	2Nos	

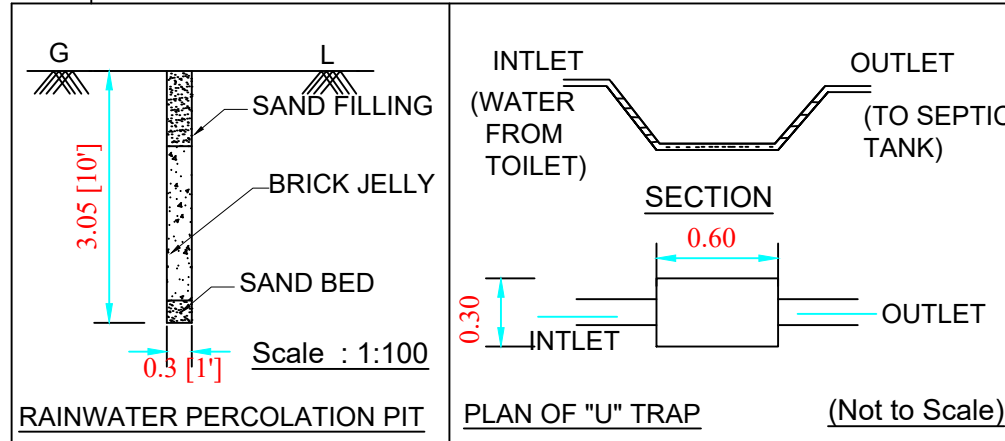


KEY PLAN
Scale - NTS

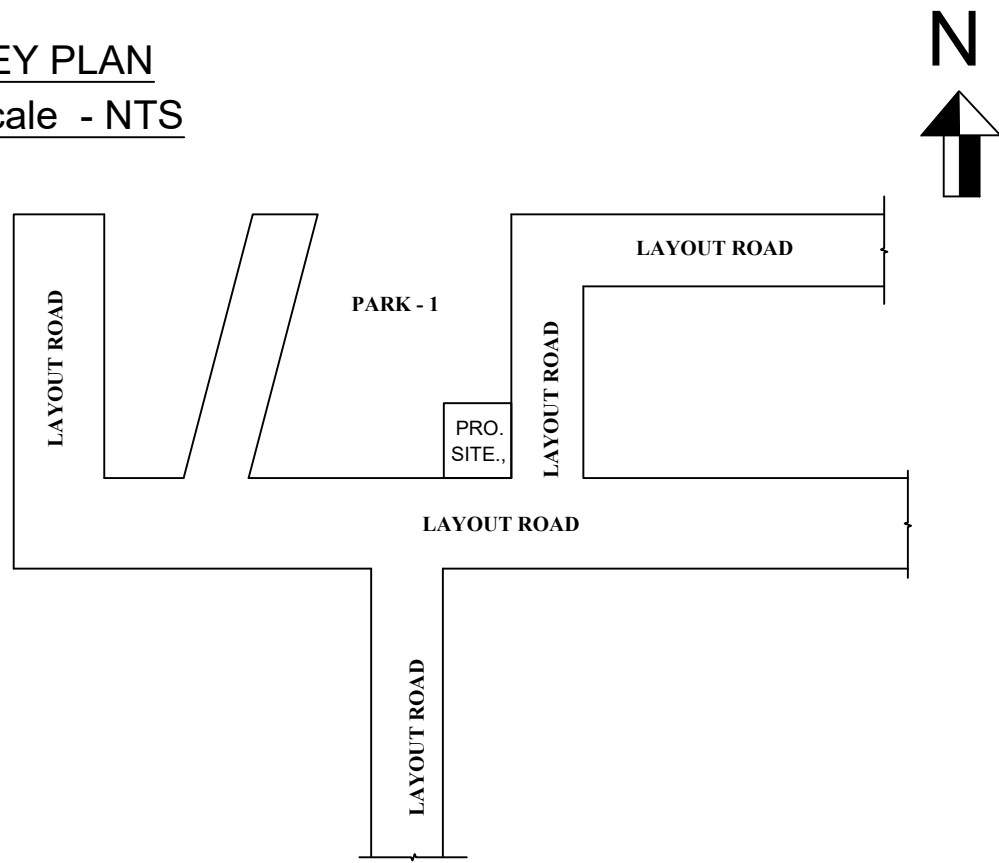


REFERENCE	MTS	SQM
GG GRILL GATE	0.91 X 2.10	1.91
D DOOR	1.10 X 2.10	2.31
D1 DOOR	0.91 X 2.10	1.91
O OPENING	0.91 X 2.10	1.91
D2 DOOR	0.76 X 2.10	1.59
W WINDOW	1.37 X 1.37	1.88
W3 WINDOW	0.45 X 1.37	0.62
W2 WINDOW	1.37 X 0.91	1.25
V VENTILATOR	0.91 X 0.61	0.55

NOTE:-

- 1.TO BE PROVIDE RWHS AS PER RULE NO 35(5) AND 63(1)
- 2.EVERY DWELLING SHALL BE PROVIDED ONE TWO WHEELER PARKING AND EVERY 75SQ.M SHALL BE ONE CAR PARKING
- 3.WATER STORAGE TANK SHALL BE MAINTAINED IN A PERFECT MOSQUITO PROOF CONDITION.
4. ROOM SHALL HAVE FOR THE ADMISSION OF LIGHT AND AIR. ATLEAST ONE OR MORE OPENINGS.

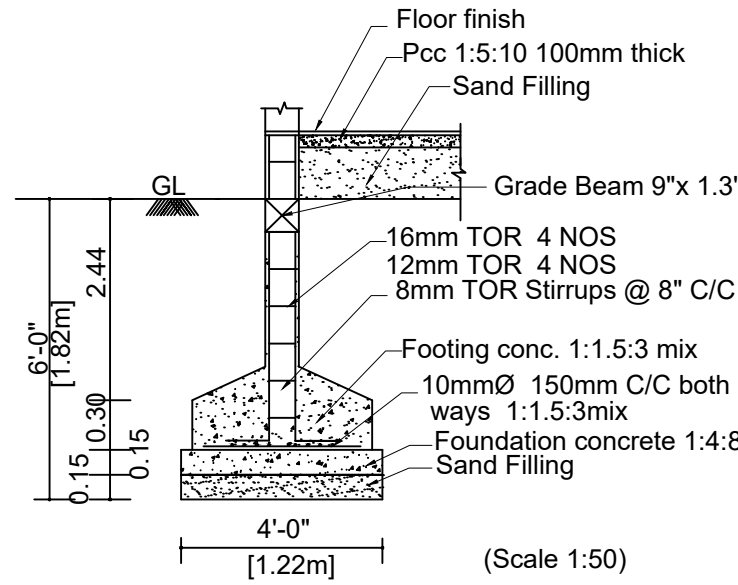


FOUNDATION DETAILS

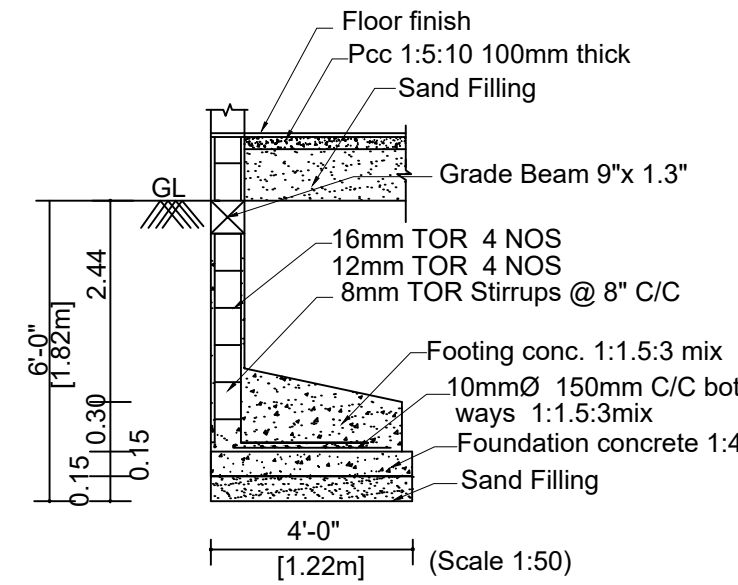

FOUNDATION DETAILS

SITE PLAN

Scale - 1:100

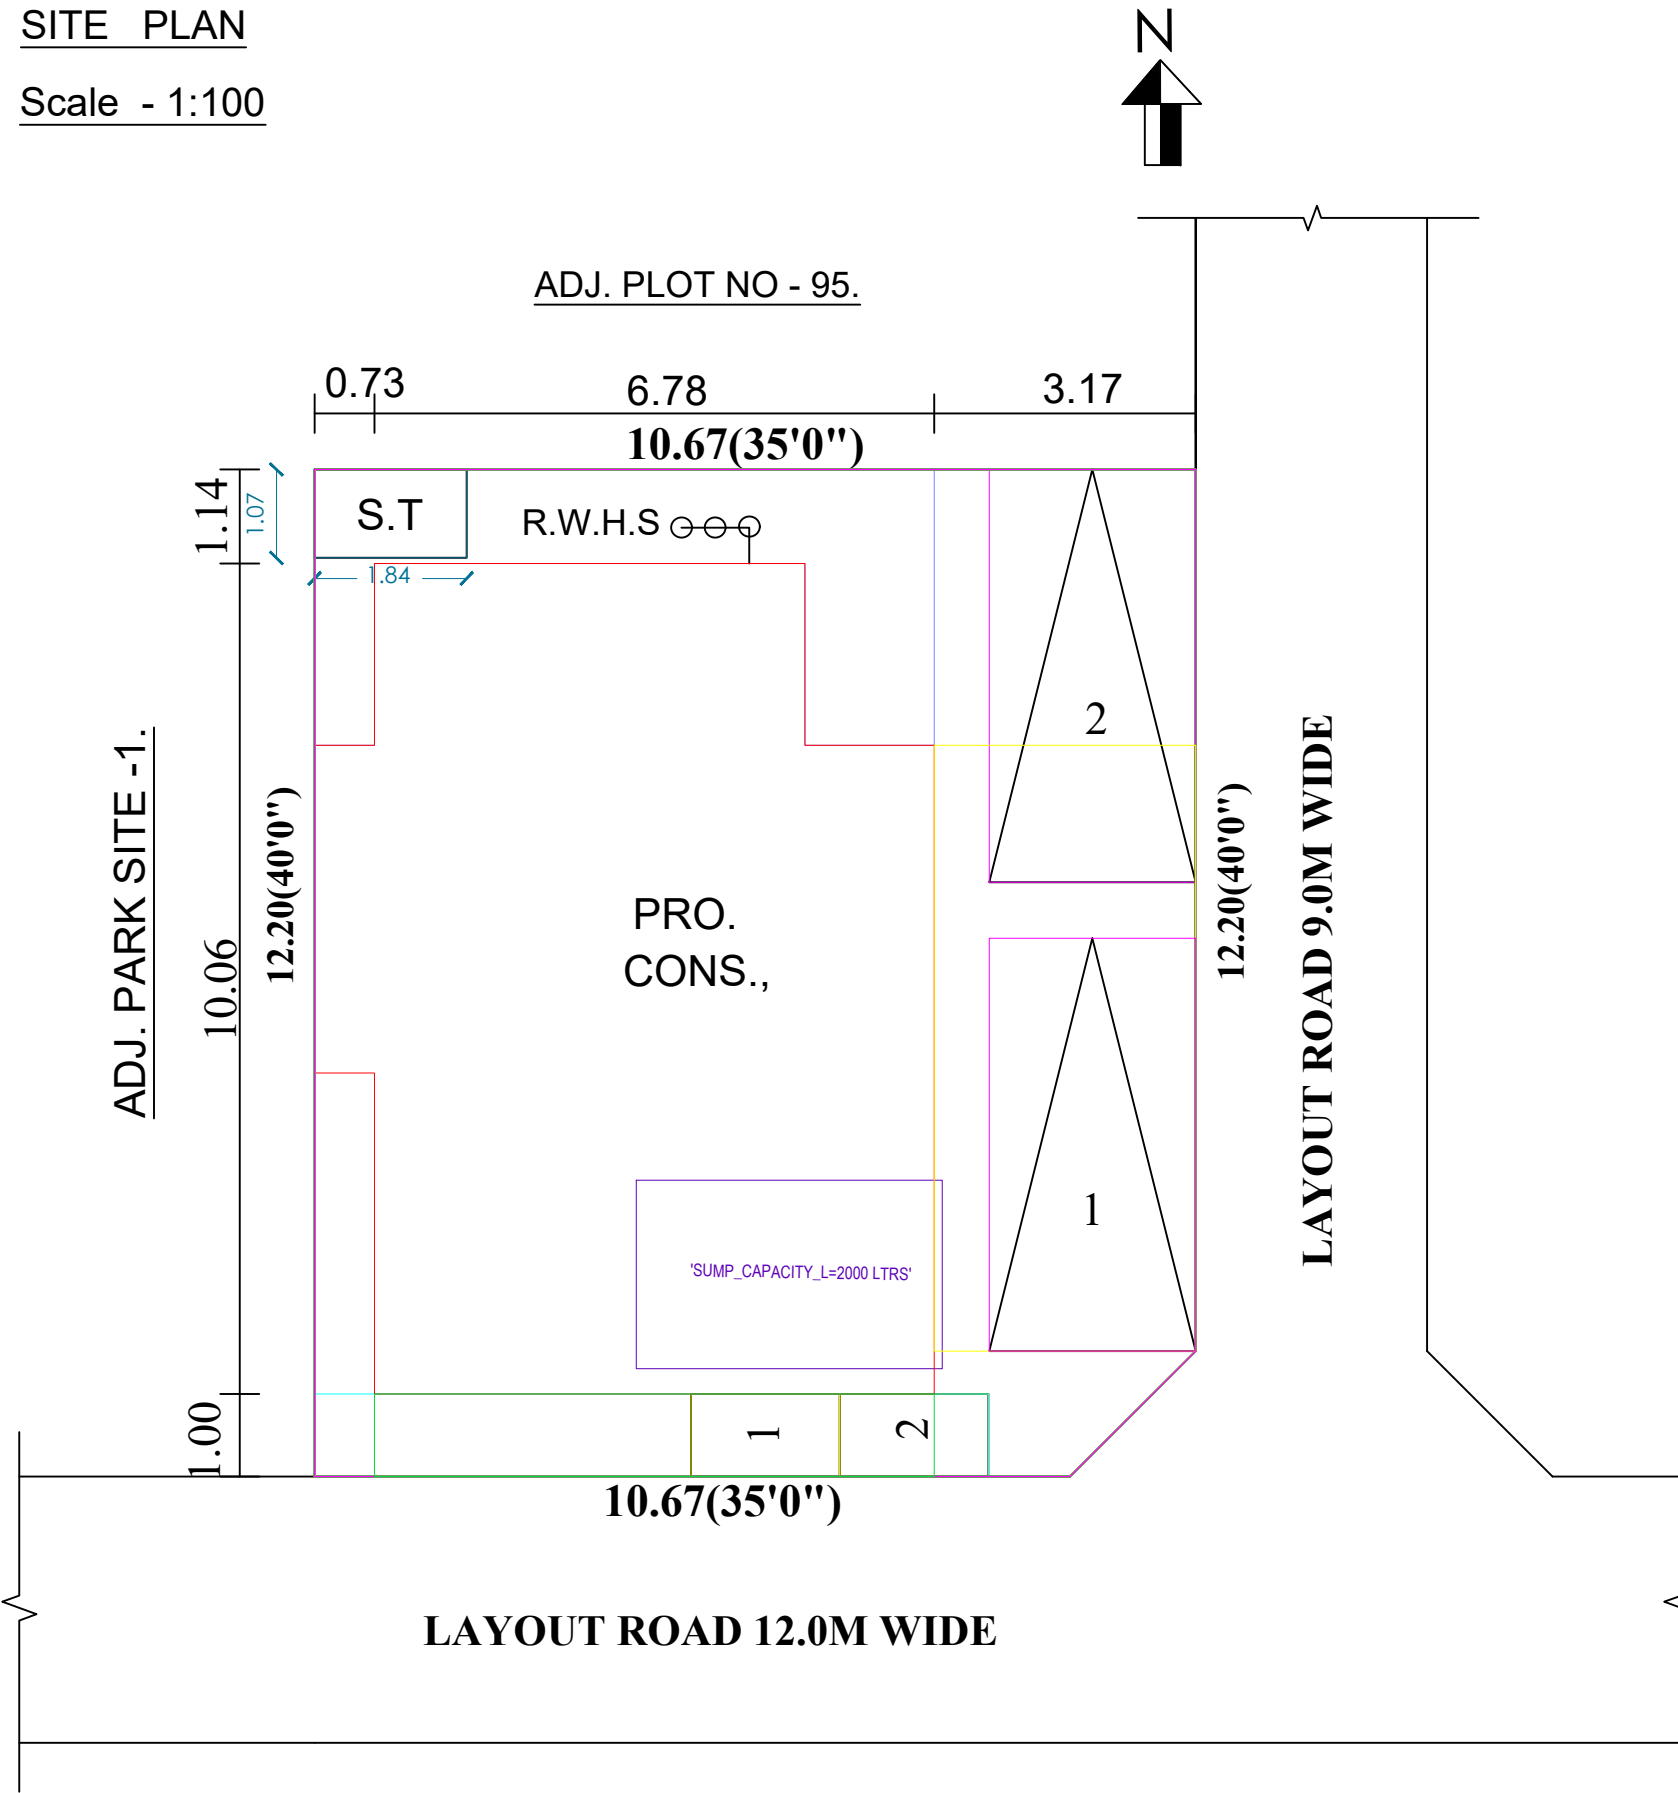


APPLICANT'S SIGNATURE

R. Sudha.
(R.Sudha)


REGISTERED ENGINEER / ARCHITECT

A. NARKAVI, B.Arch.,
COUNCIL OF ARCHITECTURE
Reg. No: CA / 2018 / 100115
Cell: 99440 20004.


SEPTIC TANK DETAILS
SCALE-1:100

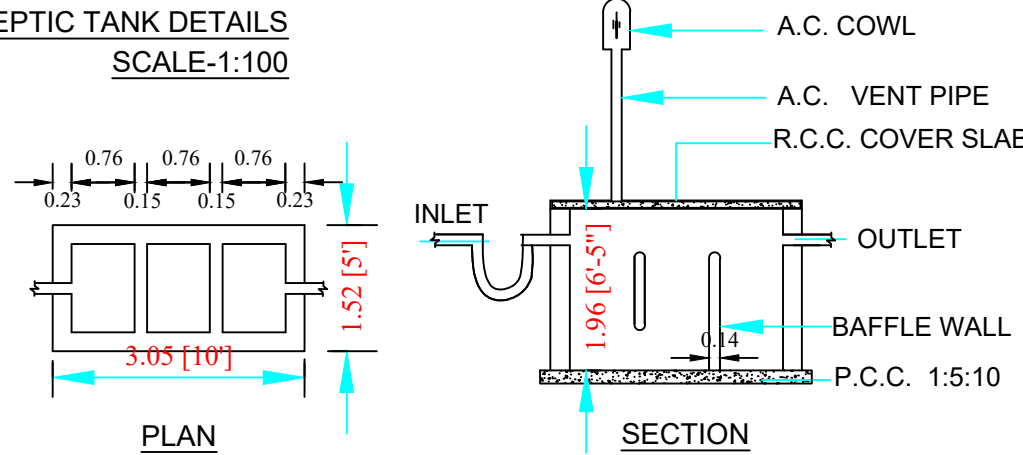

RAINWATER HARVESTING SYSTEM

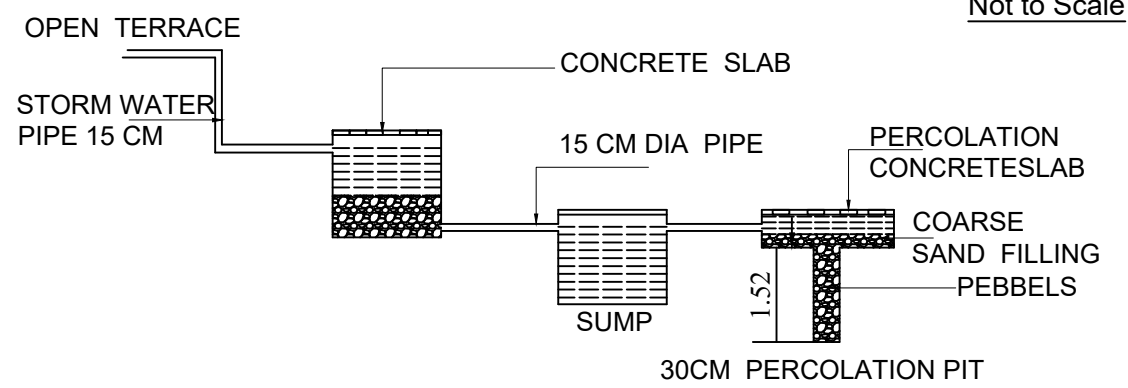

Not to Scale

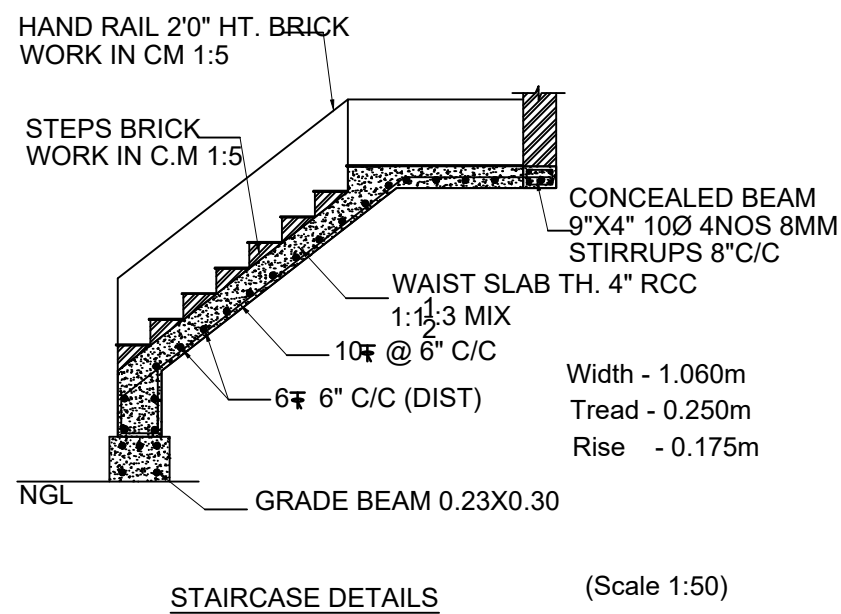

STAIRCASE DETAILS

(Scale 1:50)