

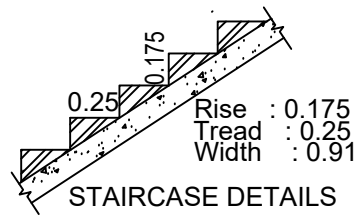


PLAN SHOWING THE PROPOSED CONSTRUCTION OF A R.C.C. TERRACED ROOF RESIDENTIAL BUILDING GROUND FLOOR NEW R.S.No :-52/3 , 63 AND 52/3A, OLD R.S.No:-52/3,63, PLOT No:- 11, AT PANDHITHAR JAWAHARLAL NEHRU NAGAR, SEPLANATHAM (NORTH) VILLAGE & PANCHAYAT, KAMMAPURAM PANCHAYAT UNION LIMIT ,VIRUDHACHALAM TALUK AND CUDDALORE DISTRICT.


NAME OF THE OWNER'S:- 1)Mr.A. ARIVAZHAGAN, s/o Mr.ANBAZHAGAN,
2) Mr.V.A. ARUNAZHAGAN, s/o Mr. ANBAZHAGAN.

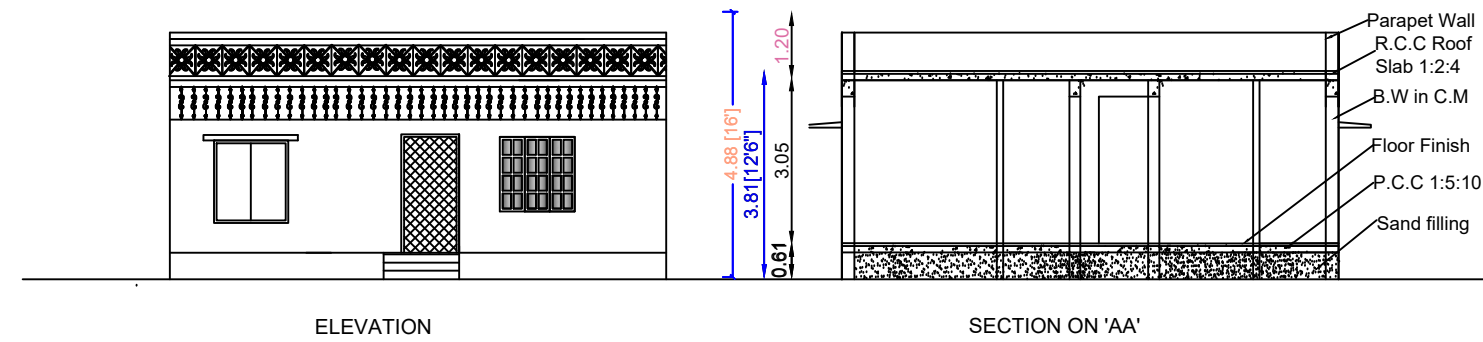




JOINERY DETAILS	
1 MD Main Door	1.06 x 2.13
2 D Door	0.91 x 2.13
3 D1 Door	0.76 x 2.13
4 W Window	1.52 x 1.52
5 V Ventilator	0.91 x 0.61
6 GG Grill gate	1.06 x 2.13
7 GW Grill work	1.83 x 1.52

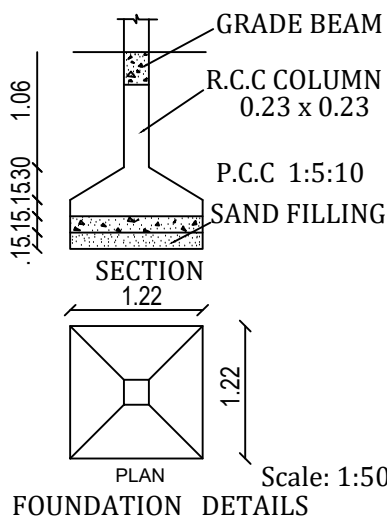


SCALE :- 1:100
All dimensions are in metre
And Feet

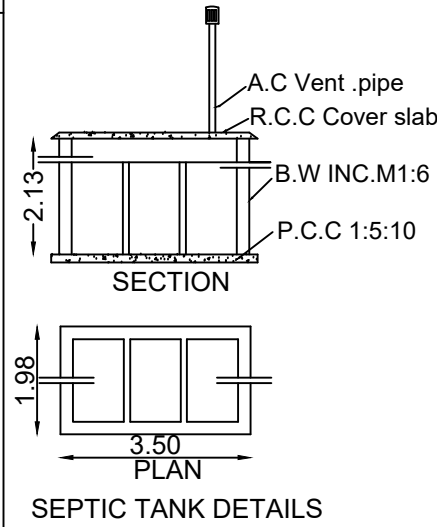


SITE PLAN, Scale:- 1:100

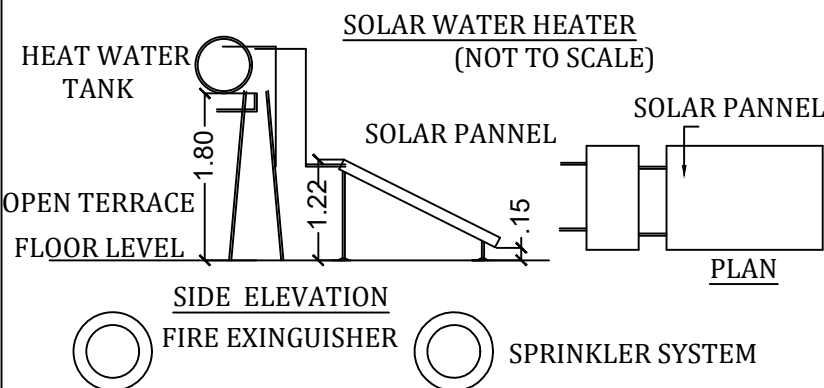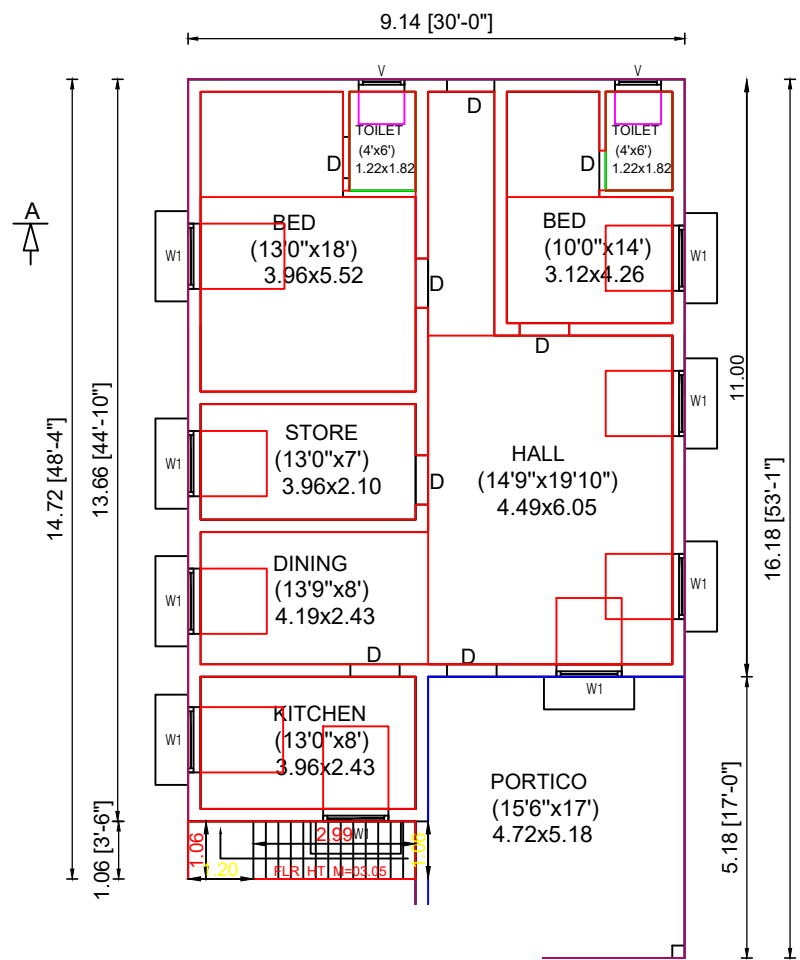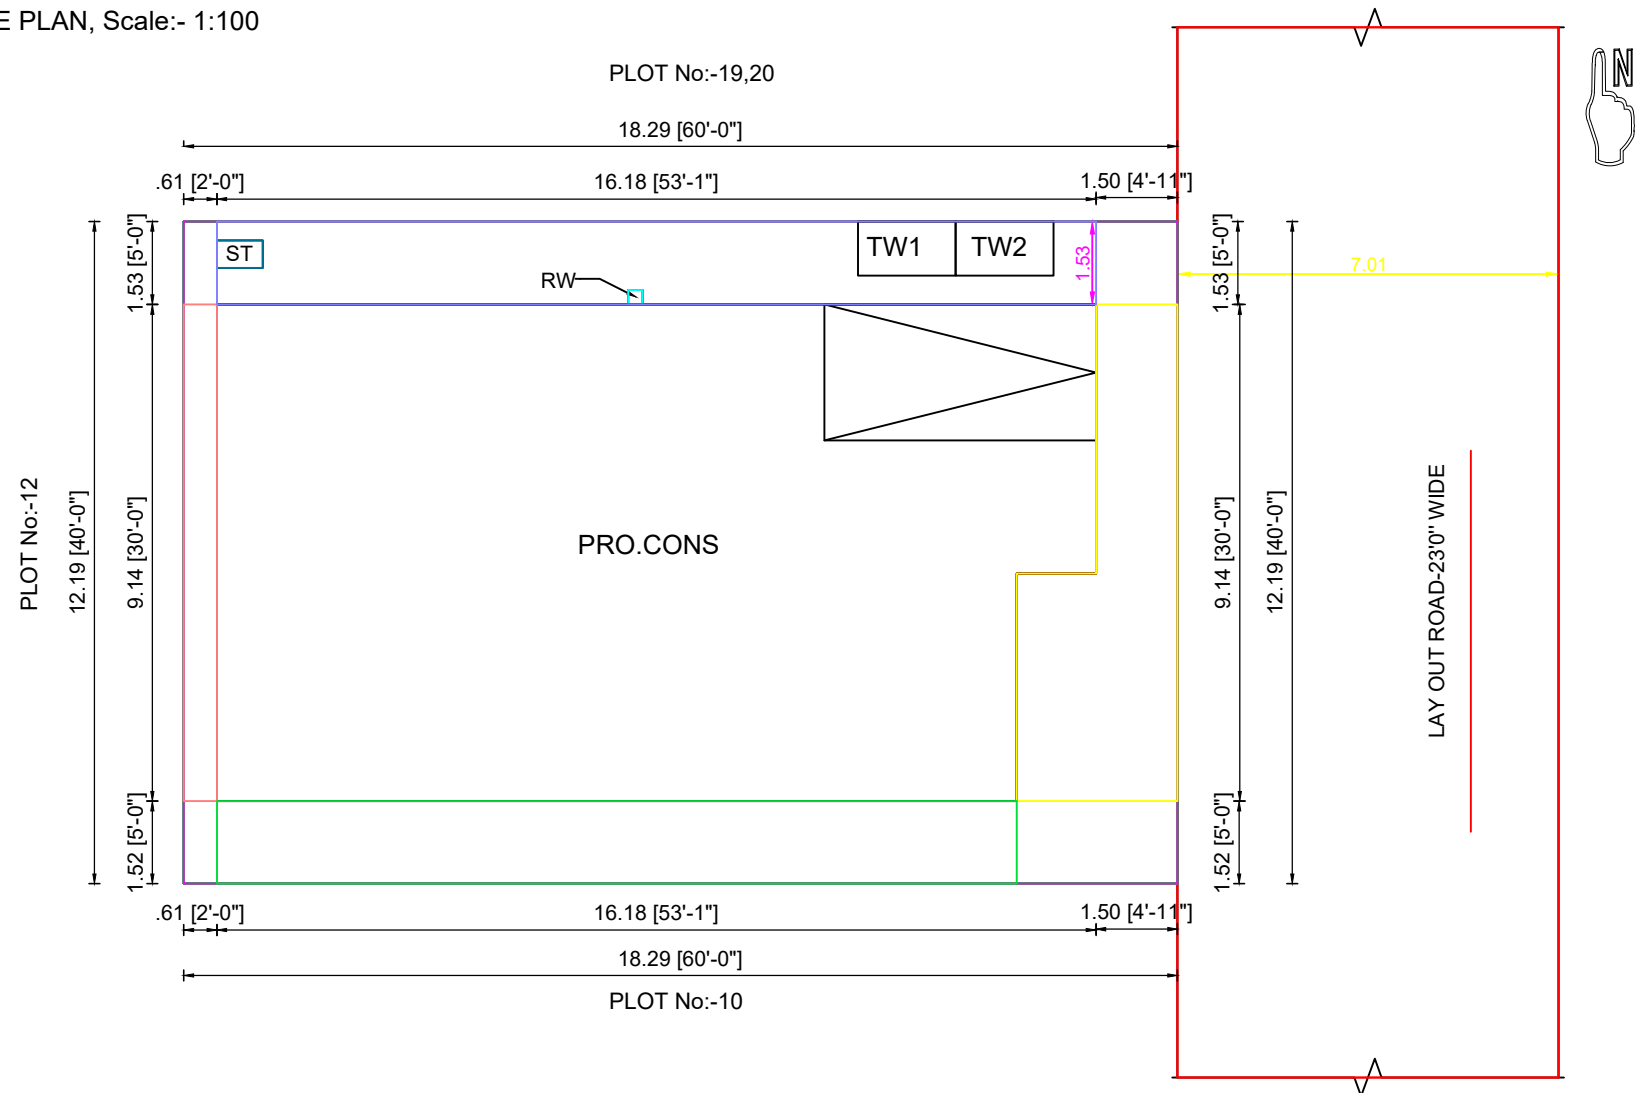

KEY PLAN, Scale:- NTS

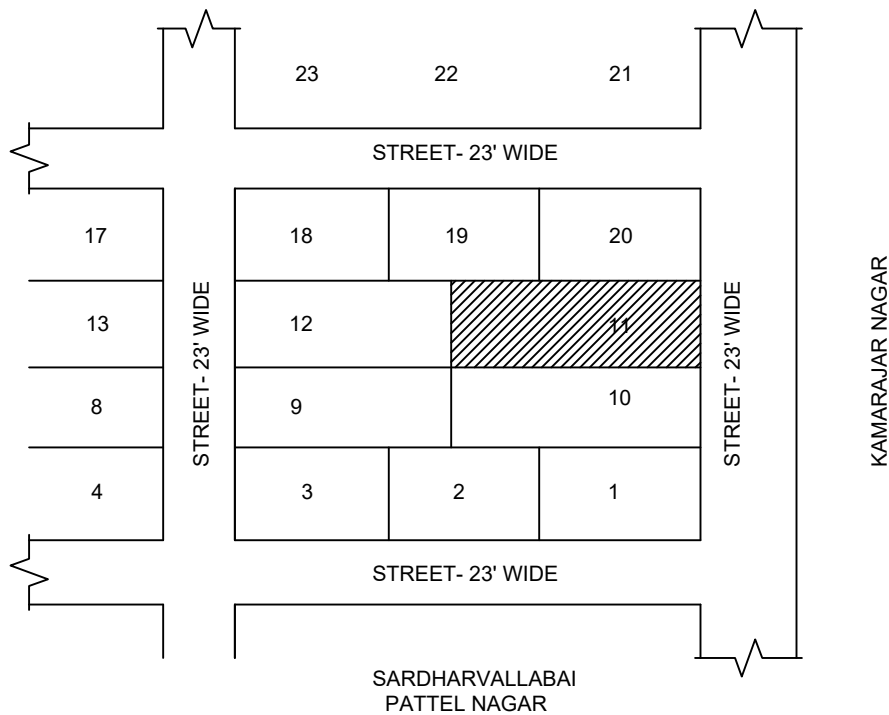

NOTE:-
PROVIDING "U" TRAP FOR SEPTIC TANK.
PROVIDING FOR SOLAR WATER HEATER SYSTEM.
PROVIDING FOR SEWAGE TREATMENT PLANT.

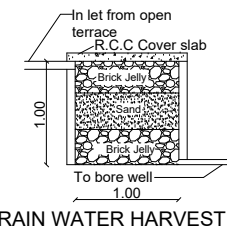

Drawn by:- Cell:-98656 22532

HARI CONSTRUCTIONS,
67, Alamelu Ammal Nagar,
KURINJIPADI & TALUK,
CUDDALORE DIST.607 302
gopihari.civil@gmail.com

REGD ENGINEER

E.S.GOPALAKRISHNAN, D.C.E.
REGD. ENGINEER
KURINJIPADI TOWN PANCHAYAT OFFICE
APPROVED No.: 240/2022
HARI CONSTRUCTIONS
KURINJIPADI & TALUK, CUDDALORE - 607302.
Cell : 98656 22532.

OWNER'S

1)Mr.A. ARIVAZHAGAN,
s/o Mr.ANBAZHAGAN,

2) Mr.V.A. ARUNAZHAGAN,
s/o Mr. ANBAZHAGAN.

TOTAL PLOT AREA(40'x60') : 223.05 Sqm 2400.00 Sft,
G.F.PLINTH AREA HOUSE : 141.76 Sqm 1525.33 Sft,

AREA OF THE OPEN SPACE : 81.29 Sqm 874.67 Sft,
LENGTH OF THE COMPOUND WALL : 60.96 Rm
CAR PARKING (2.50Mx5.00M) : 1 NO
TWO WHEELER PARKING : 2 NO
P.C (141.76/223.05) : 63.55 %
F.S.I (141.76/223.05) : 0.63