

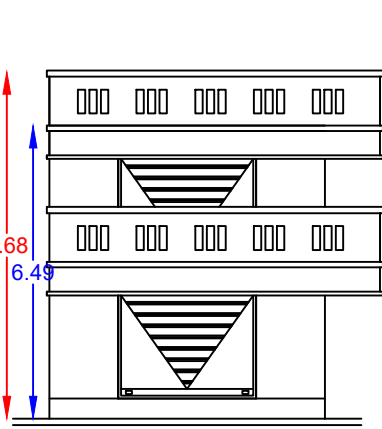
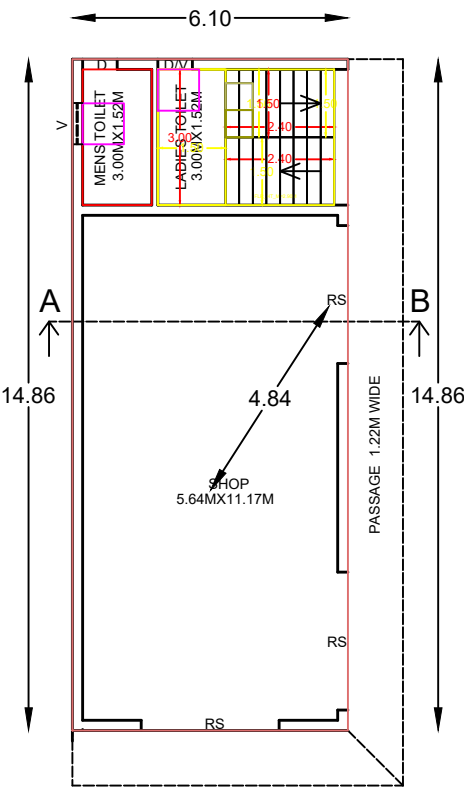


PLAN SHOWING THE PROPOSED CONSTRUCTION R.C.C ROOF SHOP BUILDING GROUND & FIRST FLOOR
IN NEW R.S.No. 55/2A1C, OLD R.S. No. 55/2, PATTA No.2425, DOCUMENT No. 2034/2024 PLOT No. 9 AT
(23'0" ROAD)PARADESI NAYACKAN NAGAR, USUPPUR VILLAGE & PANCHAYAT, KUMARATCHI PANCHAYAT
UNION, CHIDAMBARAM TALUK , CUDDALORE DISTRICT.



NAME OF OWNER:- Mr. S. SITHAMBARAM S/O SUBBIAH.

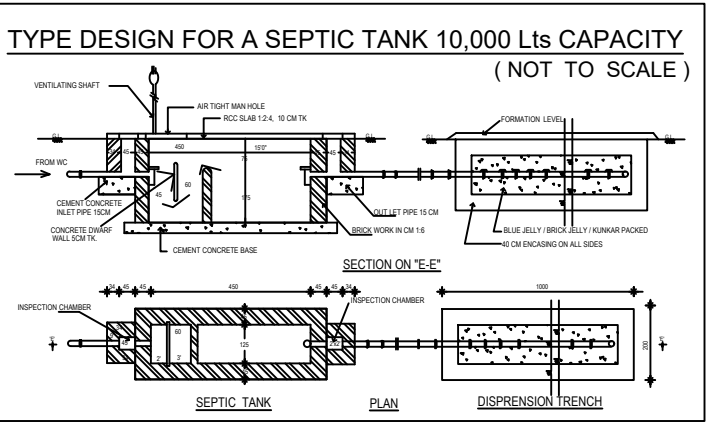


ELEVATION

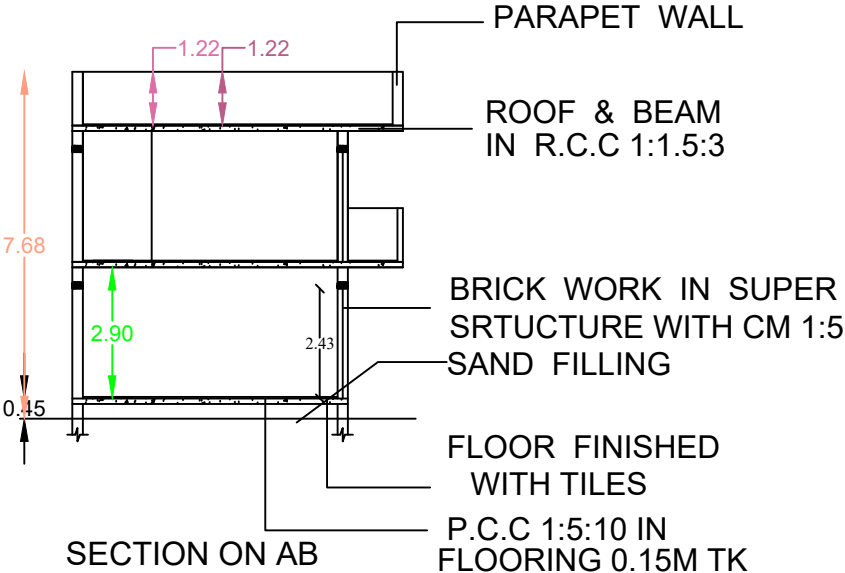


FIRST FLOOR PLAN

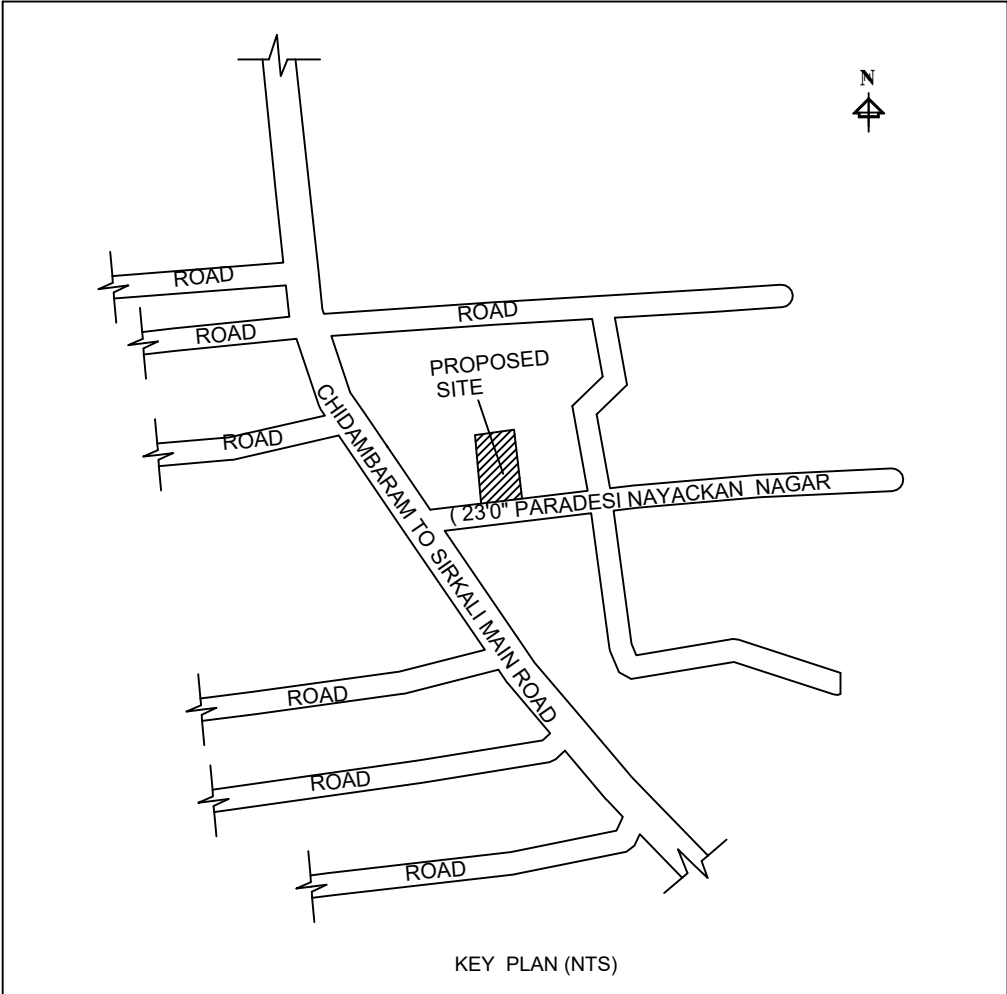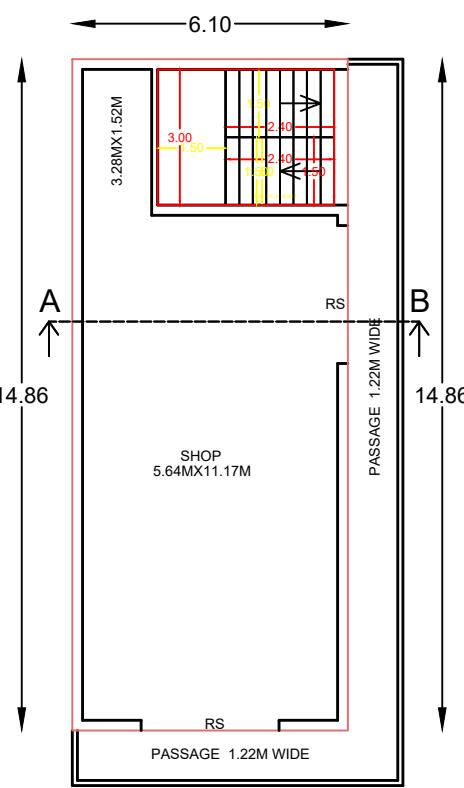

KEY PLAN (NTS)

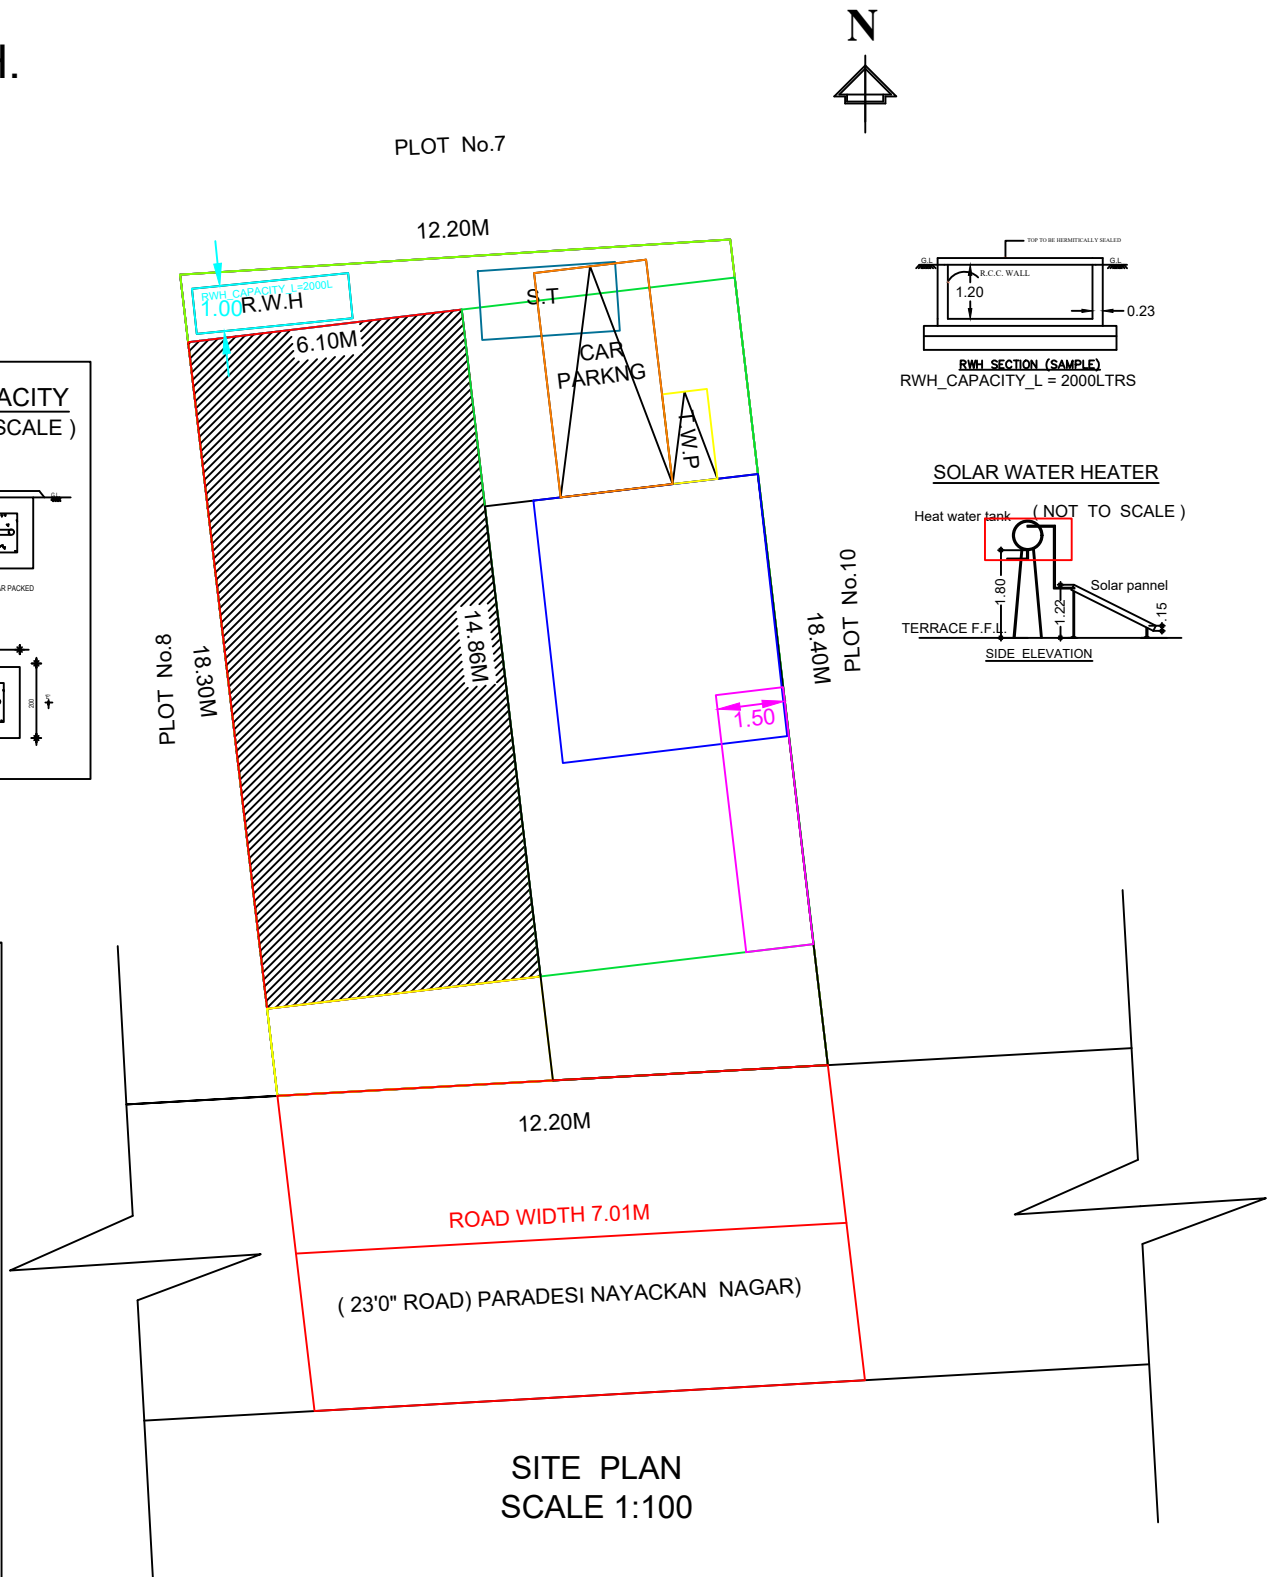

SITE PLAN
SCALE 1:100

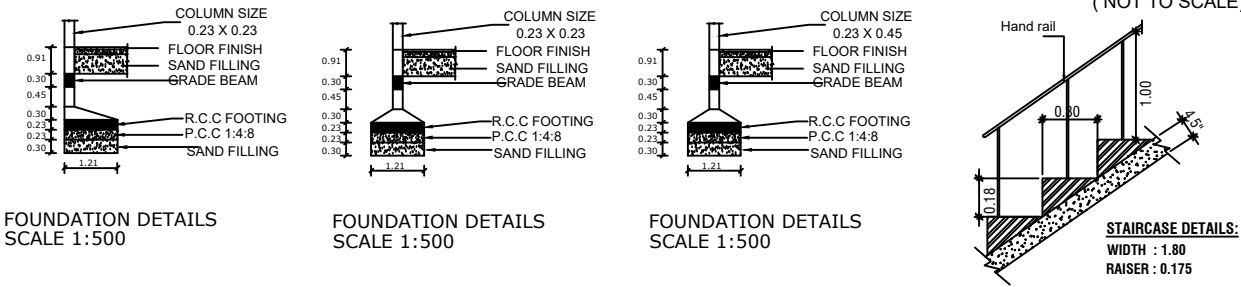

JOINERY DETAILS		IN METERS
RS-ROLLING SHUTTERS		3.05 X 2.43
D-DOOR		0.76 X 2.13
V- VENTILATOR		0.91 X 0.61
ALL DIMENSIONS ARE IN METERS & FEET		SCALE 1:100
AREA STATEMENT		
	Sq.Mts.	Sq.Fts.
SITE AREA	223.00	2400.00
PRO.,G.F AREA	90.60	975.21
PRO.,F.F AREA	90.60	975.21
TOTAL AREA	181.20	1950.42
OPEN AREA	132.40	1424.79
F.S.I :-0.81	PLOT COVERAGE = 40.62 %	
COLOUR INDEX:-		
BOUNDARY ☐ BUILT UP AREA ☐		
ROAD ☐ SEPTIC TANK ☐ R. W. H ☐		
APPLICANT		
		
ENGINEER		
 Er.S.VENKATESAN,B.E., Registered Engineer Grade - III (RE / GR-III / 001 / 2024) R.A BUILDERS No: 1, Kaliyaperumal Nagar CHIDAMBARAM - 608 001, Cuddalore Dt. Mob: 89402 02116		
AUTHORITY		