

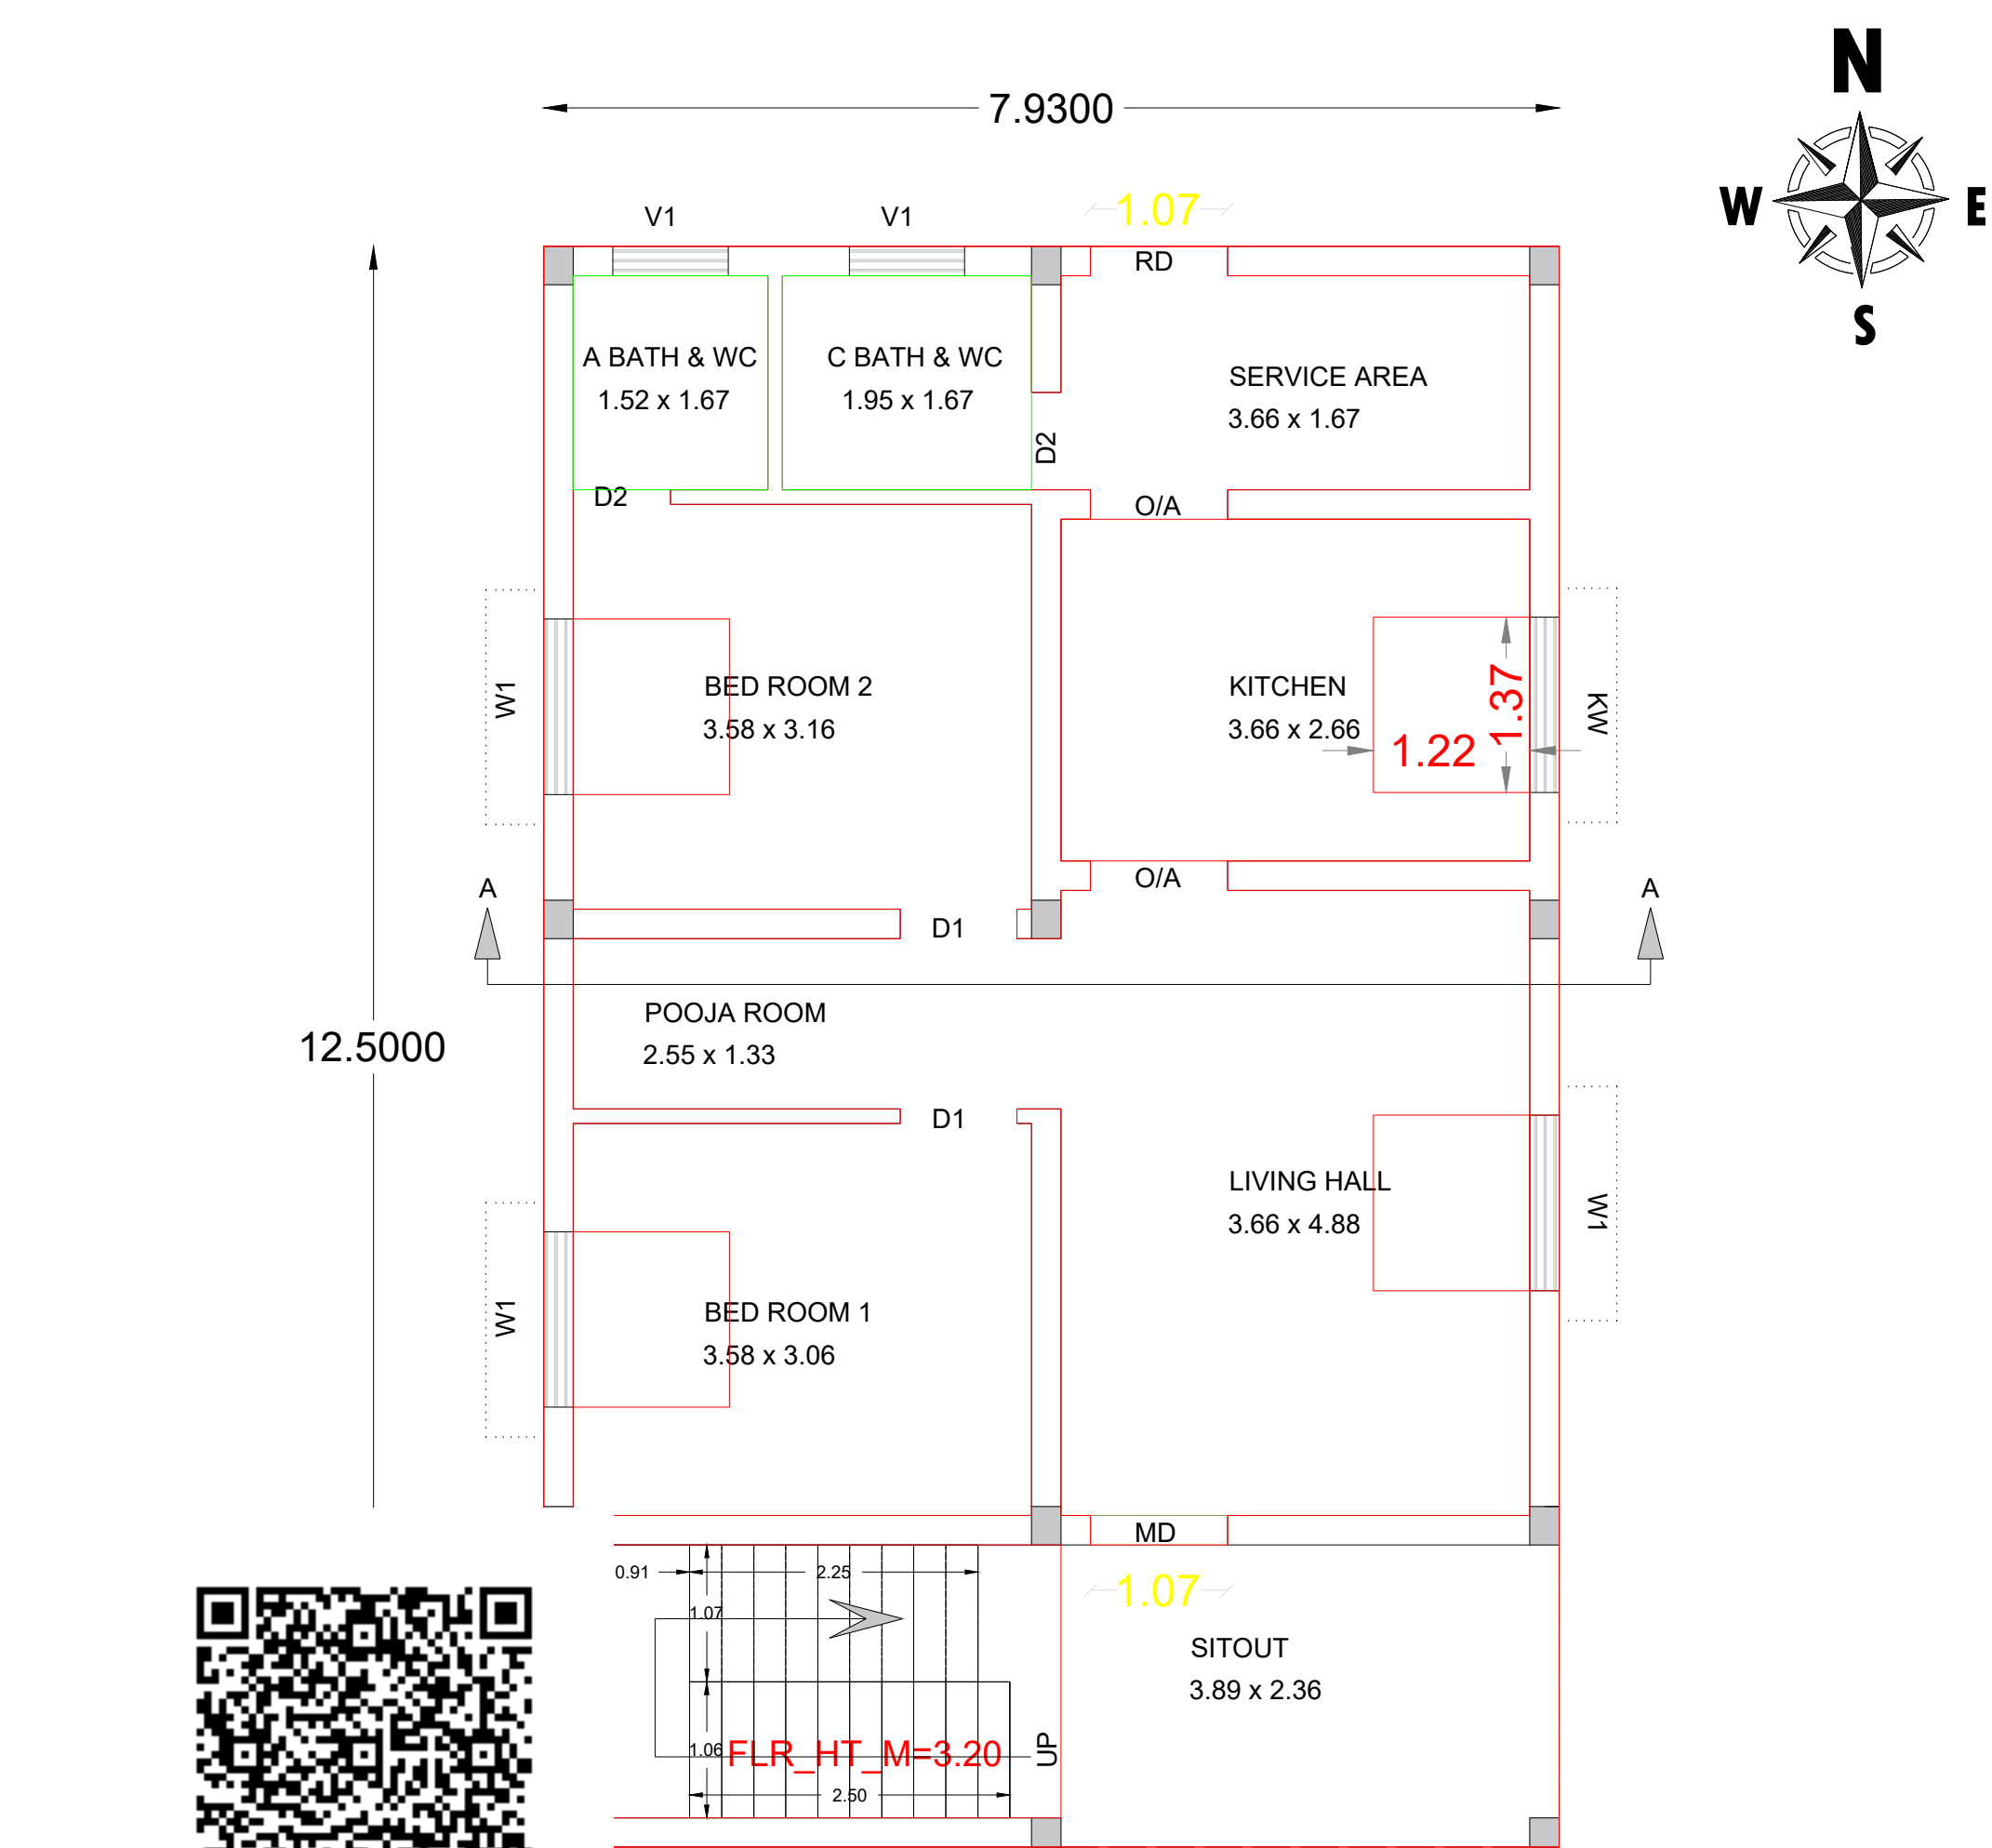
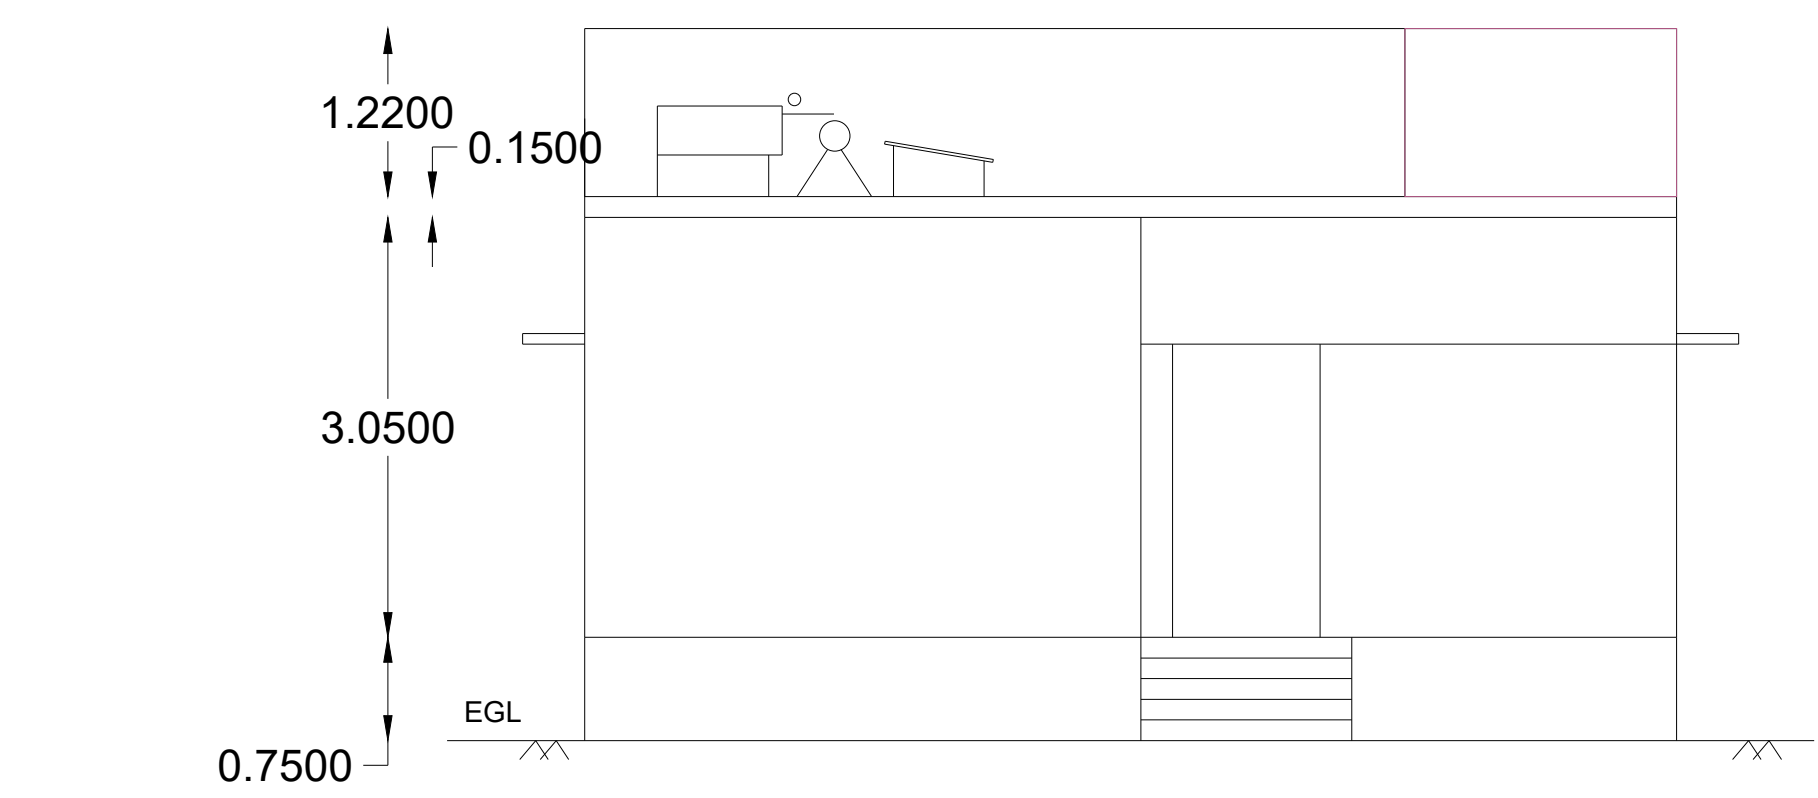


PLAN SHOWING THE PROPOSED CONSTRUCTION OF RCC ROOF RESIDENTIAL BUILDING (GROUND FLOOR) FOR Mrs. GAYATHRI W/O RAJA AT R.SF NO : 59-4B, SHANDAN VILLAGE AND PANCHAYAT, KATTUMANNAR KOIL (TK), CUDDALORE (DT) - 608 301.

APPLICANT : Mrs. GAYATHRI W/O RAJA.


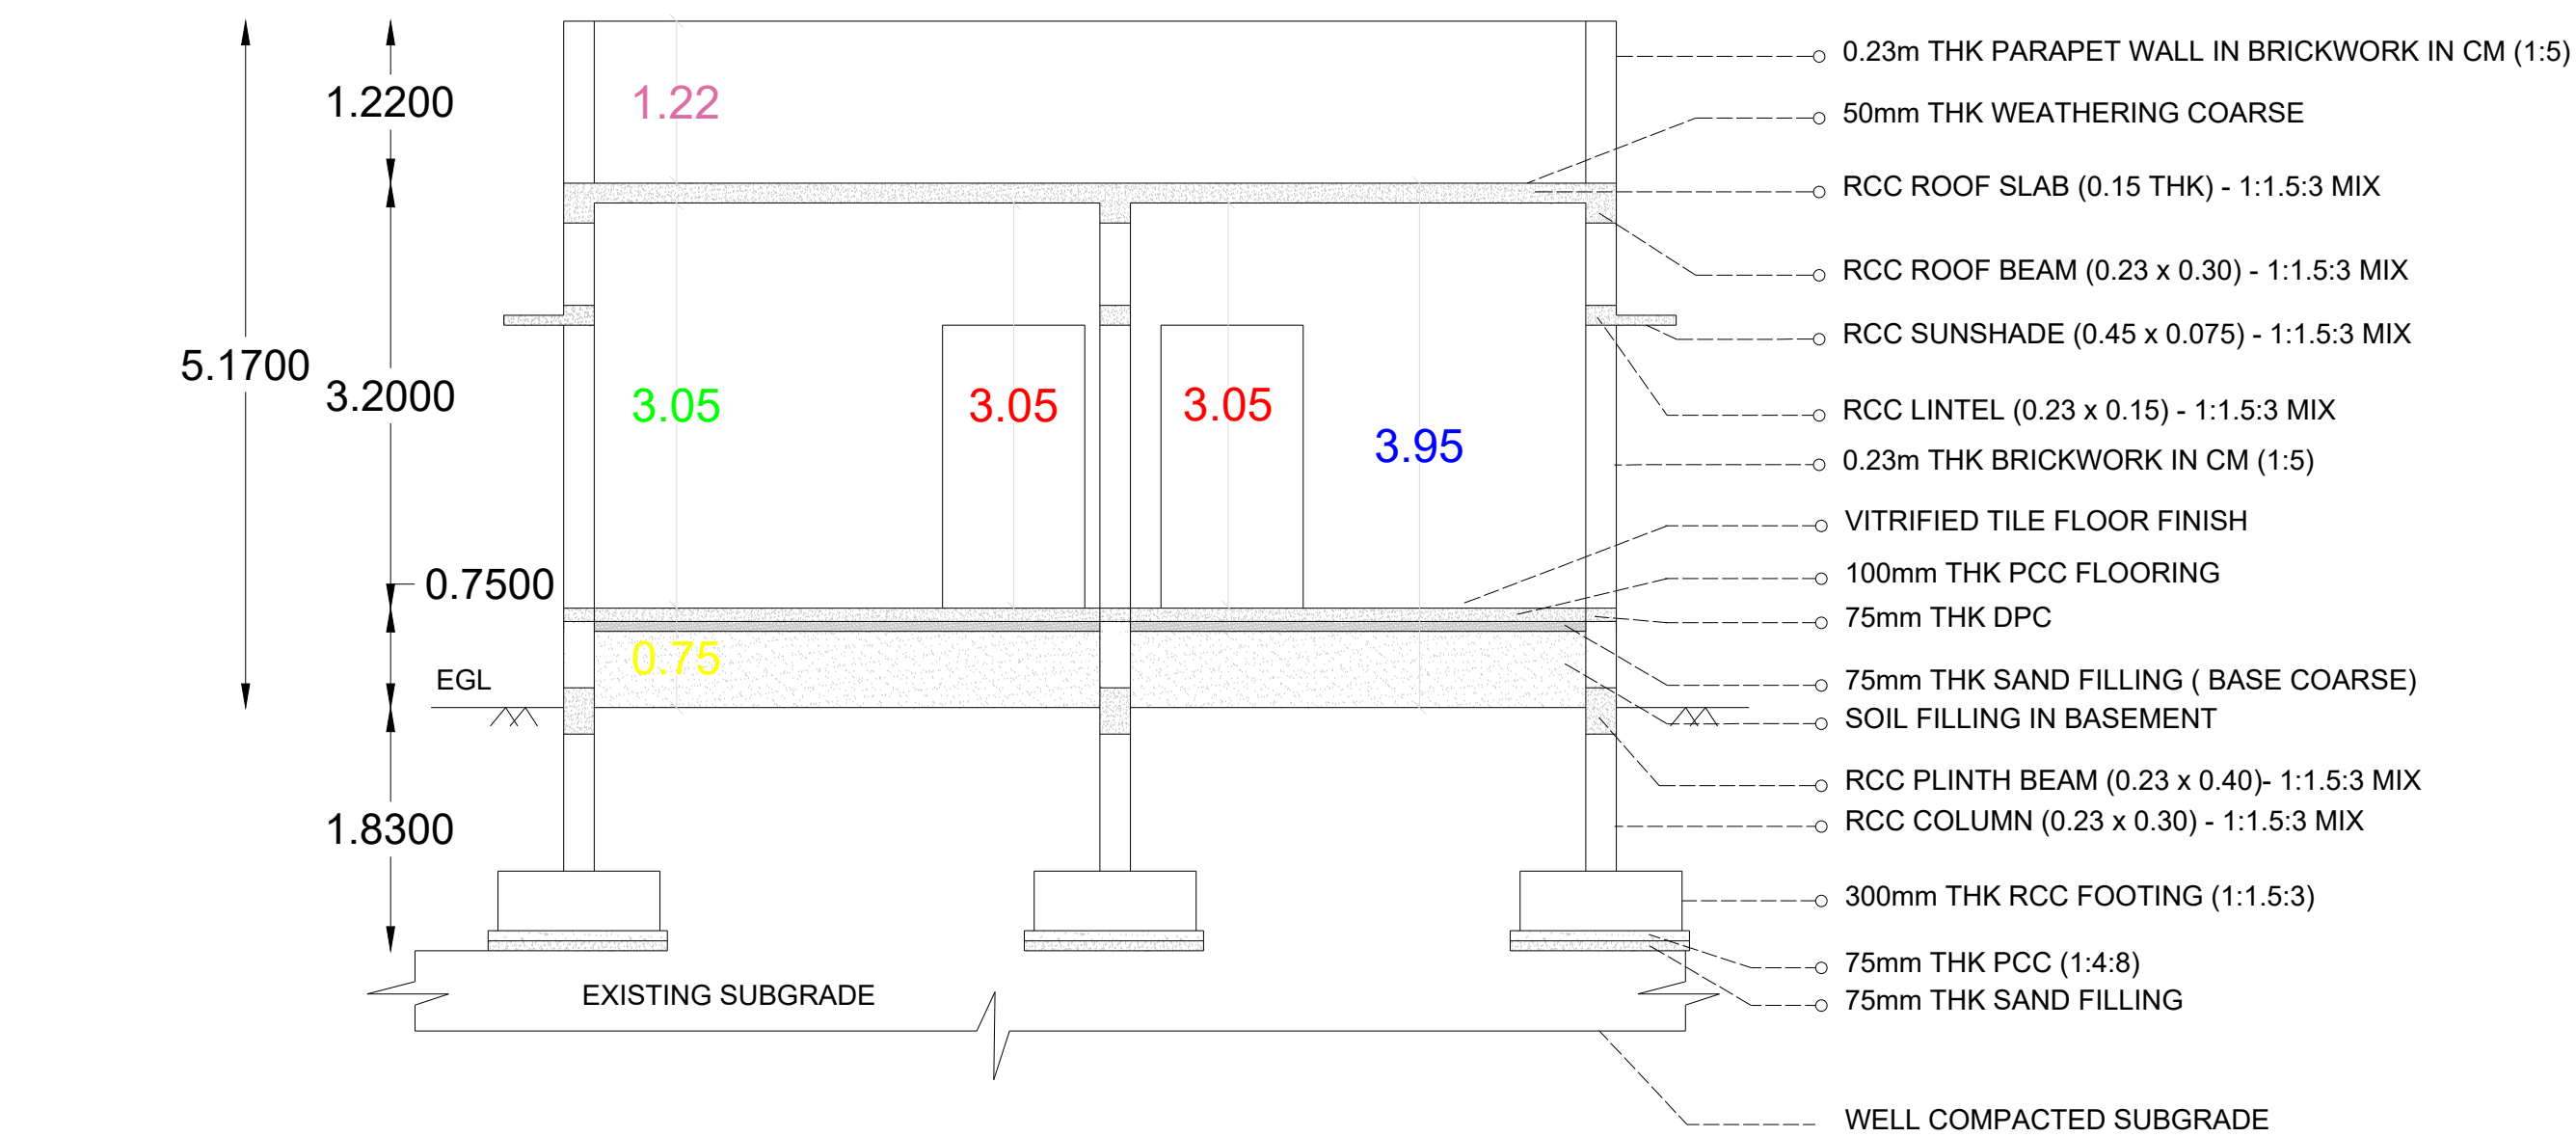


GROUND FLOOR PLAN

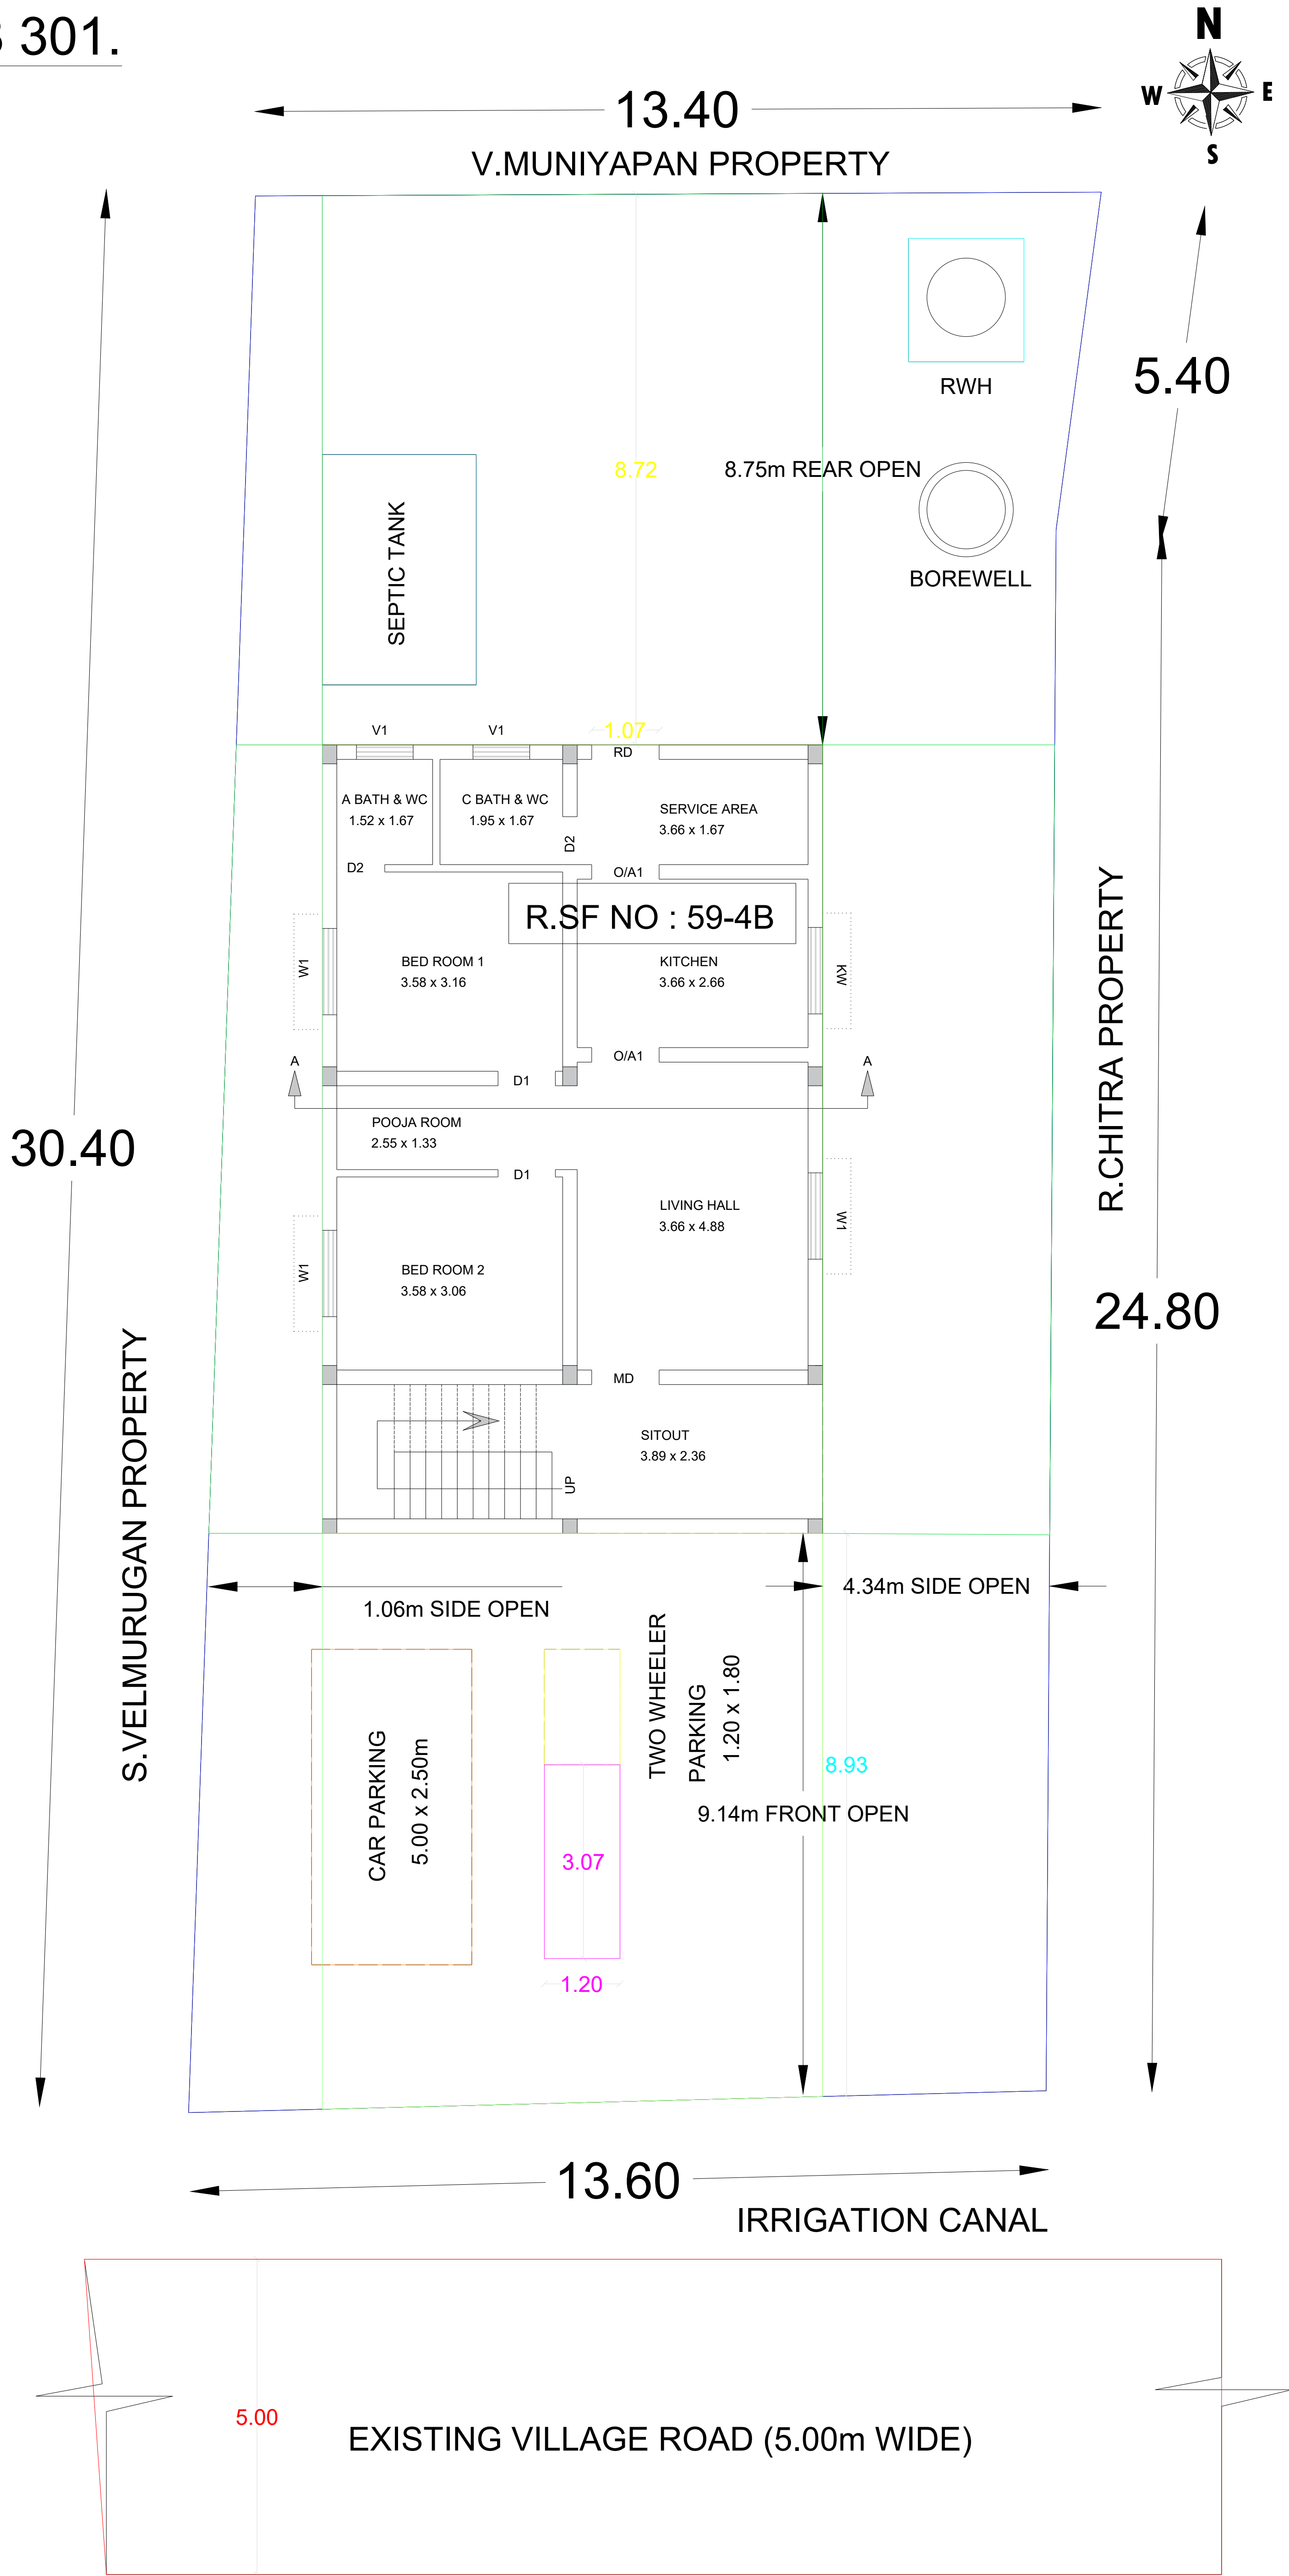

SITE PLAN (SCALE 1:100)


PLAN INFO
DISTRICT= CUDDALORE
TALUK= KATTUMANNAR KOIL
PATTA_NO= 571
SURVEY_NO= 594B
AS_AT_SITE= 399.65
FMB_OR_PLR= 400.00
AS_PER_DOCUMENT= 400.00
JURISDICTION_TYPE= PANCHAYAT
PLOT_AREA_M2= 400.00
SINGLE_FAMILY_BLDG= YES
CR2= NO
SCRUTINY_ZONE= NO
ACCESS_WIDTH_M= 5.00
WHETHER_GOVT_OR_AIDED_SCHOOL= NO
ROAD_WIDTH= 5.00
ROAD_LENGTH= 1000.00
AVG_PLOT_DEPTH= 30.40
AVG_PLOT_WIDTH= 13.60
LAND_USE_ZONE= MUZ
RWH_DECLARED= YES
BUILDING_NEAR_TO_RIVER= NO
AREA_TYPE= OTHERS
BUILDING_NEAR_MONUMENT= NO
BUILDING_NEAR_GOVT_BLDG= NO
PROVISION_FOR_GREEN_BUILDINGS_AND_SUSTAINABILITY= YES
FIRE_PROTECTION_AND_FIRE_SAFETY_REQUIREMENTS= NO
NOC_FOR_CONSTRUCTION_NEAR_MONUMENT= NO
NOC_FIRE_DEPT= NO
PREMIUM_FSL_REQUIRED= NO
IS_APPROVED_LAYOUT= NO
OSR_APPLICABLE= NO
IS_SWIMMING_POOL_EXISTS= NO
IF_HERITAGE_TOWN_LESS_THAN_1KM_RADIUS= NO
BLK_1_FLOOR_BUILDUP_AREA= 99.13

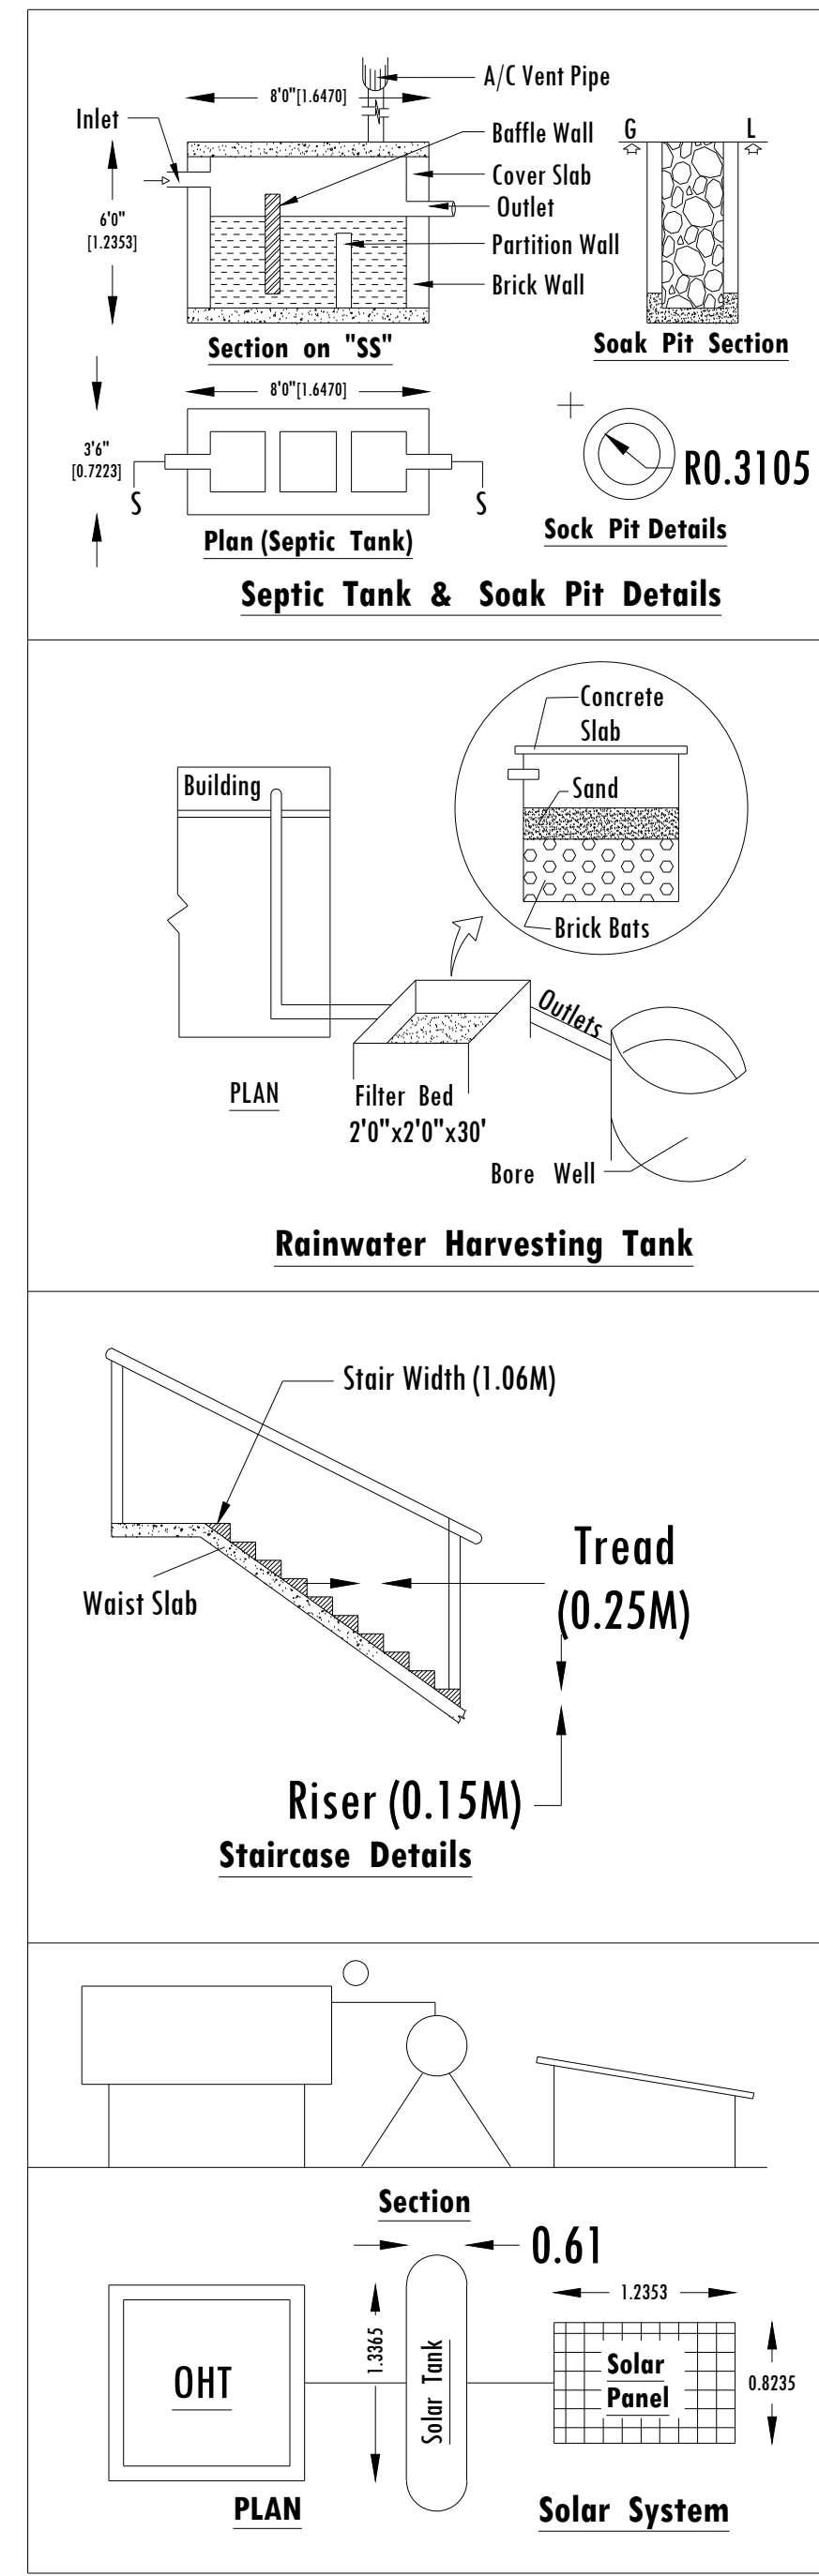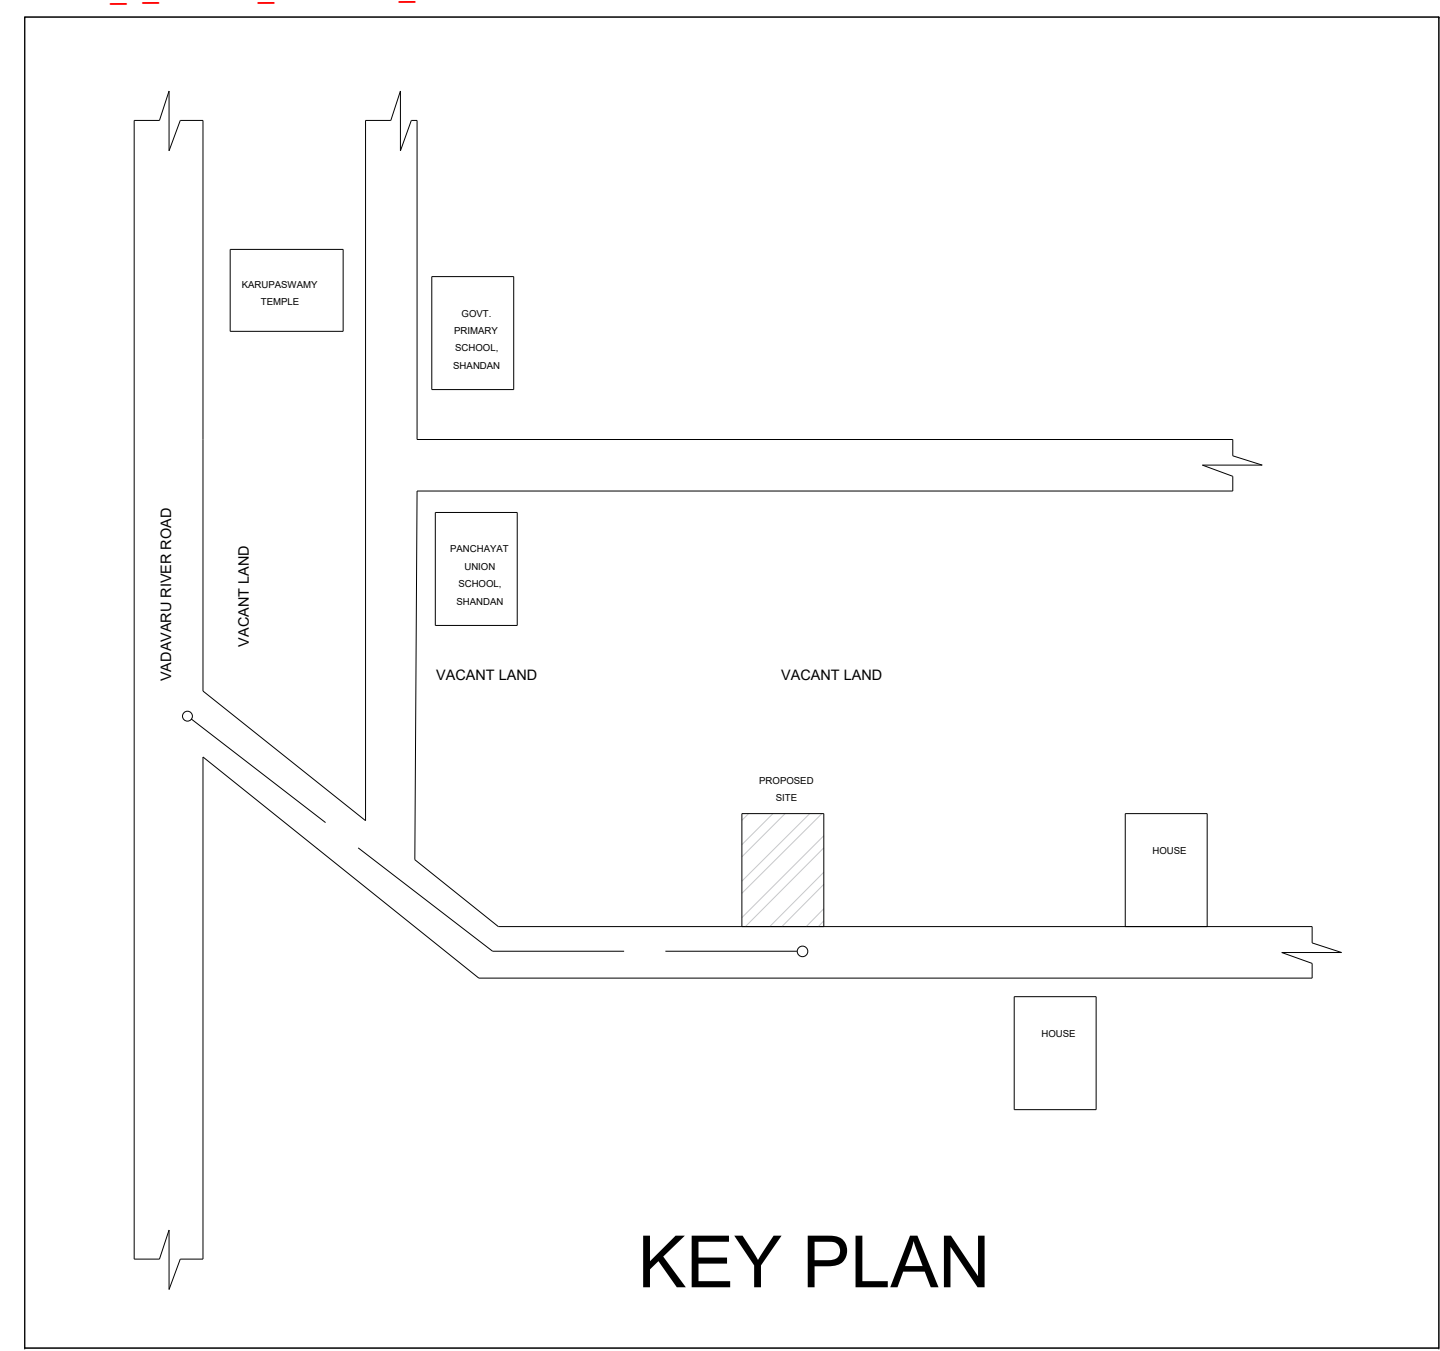

AREA STATEMENT			
PLOT AREA		- 400.00 sqm (4304 sqft)	
BUILDUP AREA (GROUND FLOOR)		- 99.13 sqm (1067.00 sqft)	
OTS AREA		- 300.87 sqm (3237.00 sqft)	
JOINERY DETAILS			
ID	DESCRIPTION	SIZE (METRES)	SIZE (FEET)
MD	MAIN DOOR	1.07 x 2.13	3'6" x 7'0"
D1	ROOM DOOR	0.91 x 2.13	3'0" x 7'0"
D2	PVC DOOR	0.76 x 2.13	2'6" x 7'0"
O/A	OPEN / ARCH	1.07 x 2.13	3'6" x 7'0"
RD	REAR DOOR	1.07 x 2.13	3'6" x 7'0"
W1	WINDOW	1.37 x 1.22	4'6" x 4'0"
KW	KIT WINDOW	1.37 x 0.91	4'6" x 3'0"
V1	VENTILATOR	0.76 x 0.45	2'6" x 1'6"

COLOUR CODE		STAIRCASE DETAILS	
PLOT BOUNDARY		RISER	- 6" (150mm)
ROAD WIDTH		TREAD	- 10" (250mm)
PROPOSED BUILDING		FLIGHT WIDTH	- 3'6" (1.06m)

APPLICANT

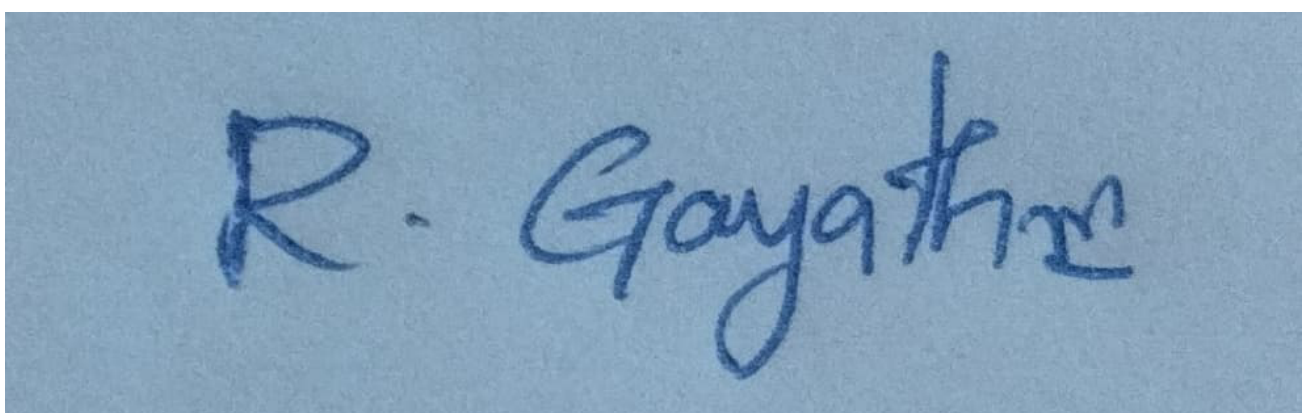


Mrs. GAYATHRI W/O RAJA

REGISTERED ENGINEER


Er. K. RANJITHKUMAR M.E., (Str) M.Sc., (Val) AMIE., AIV,
CMDA Registered Engineer Grade - II
Reg. No: RE / GR - II / 19 / 07 / 099
No: 65, VIP Building, New West Street,
Udaiyarkudi, Kattumannarkoil - 608 301,
Cell: 9600557557, Mail: vipkmoil@gmail.com

Er K.RANJITHKUMAR M.E., (Str) M.Sc., (Val) AMIE., AIV,
CMDA REGISTERED ENGINEER - GRADE II,
Reg. no : RE / GR-II / 19 / 07 / 099
65, VIP BUILDING, NEW WEST STREET, UDAIYARKUDI,
KATTUMANNAR KOIL - 608 301. Cell : 9600557557, Mail: vipkmoil@gmail.com.

REGISTERED CONSTRUCTION ENGINEER

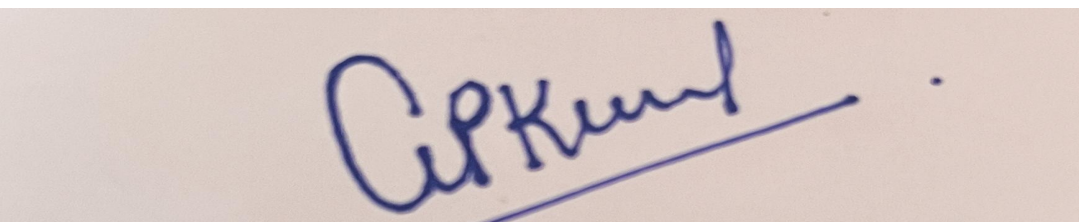
Er. G. PREMKUMAR B.E.,
Registered Construction Engineer,
Reg No: RCE/002/2024 (Cuddalore DTCP),
385, Veerananthapuram, Kattumannarkoil (TK),
Cuddalore (Dt) - 608 301, Mobile: +91 7639396479.

Er G. PREMKUMAR B.E. (RCE/002/2024),
REGISTERED CONSTRUCTION ENGINEER - CUDDALORE DTCP,
385, MAIN ROAD, VEERANANTHAPURAM, KATTUMANNAR KOIL (TK),
CUDDALORE (DT) - 608 301. MOBILE : 7639396479.

FOR OFFICE USE