



PLAN SHOWING THE PROPOSED CONSTRUCTION R.C.C ROOF RESIDENTIAL BUILDING
GROUND & FIRST FLOOR IN R.S. No. 73/10, PLOT No.8 AT 5.50M WIDE PASSAGE ,
USUPPUR VILLAGE AND PANCHAYAT, KUMARATCHI PANCHAYAT UNION, CHIDAMBARAM
TALUK, CUDDALORE DISTRICT.



NAME OF APPLICANT:- Mr. V. KANAGASABAPATHI S/O VALLIYAPPAN.

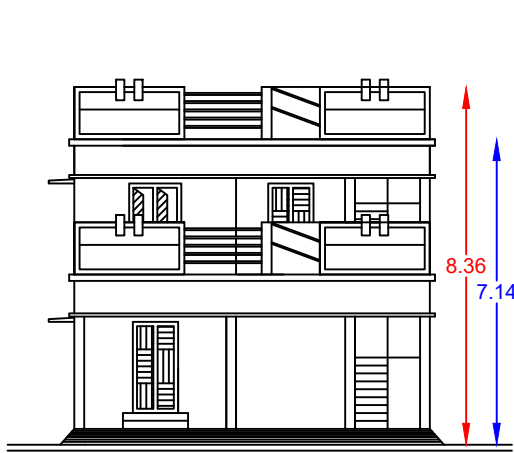



ELEVATION

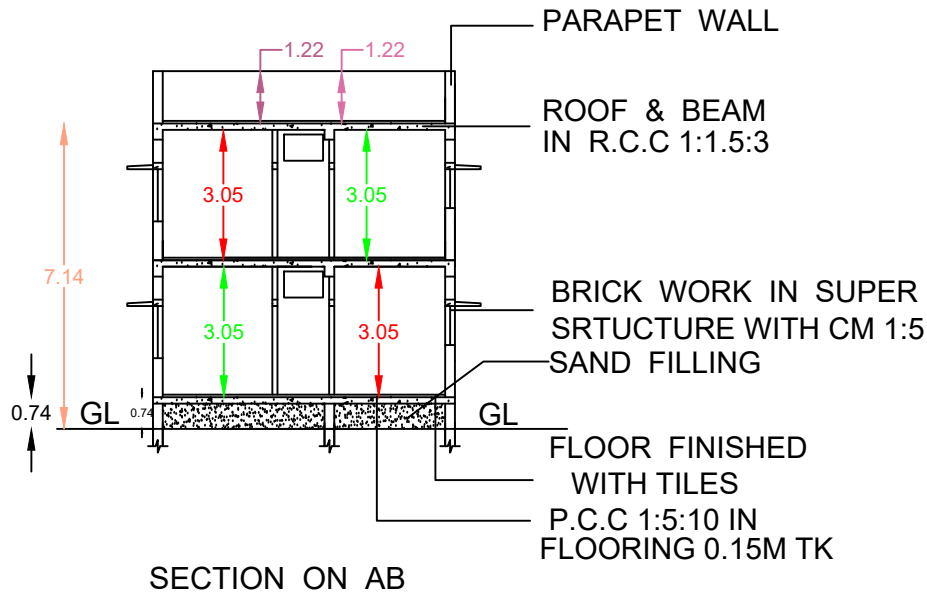


SECTION ON AB

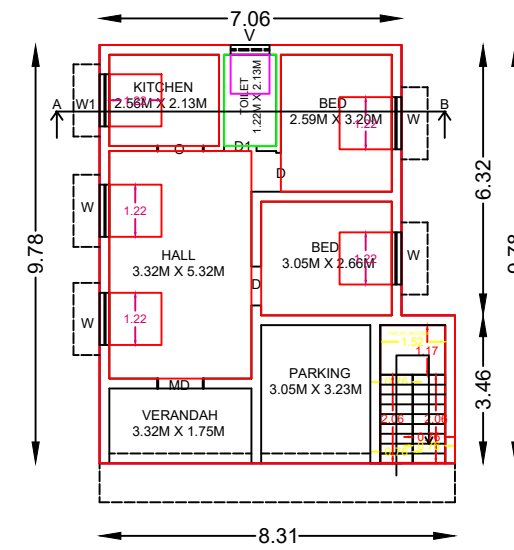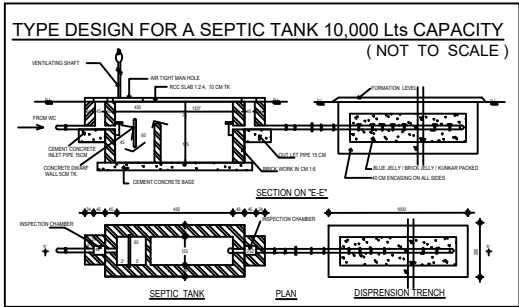


FIRST FLOOR PLAN

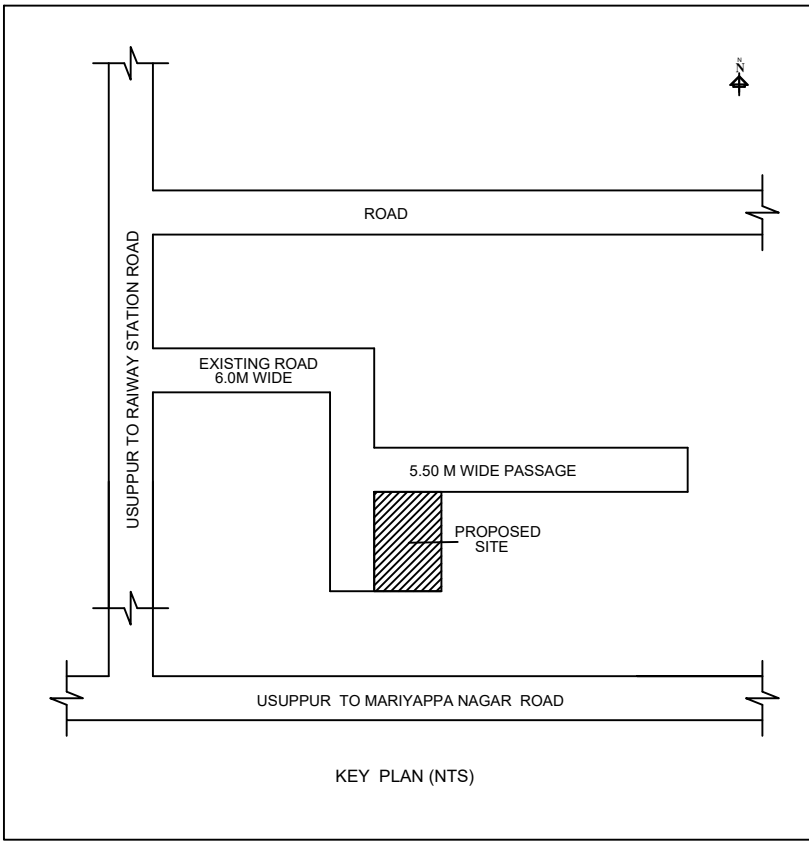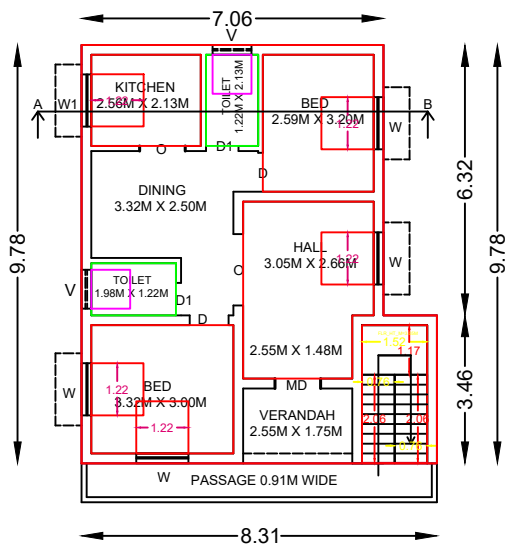


KEY PLAN (NTS)

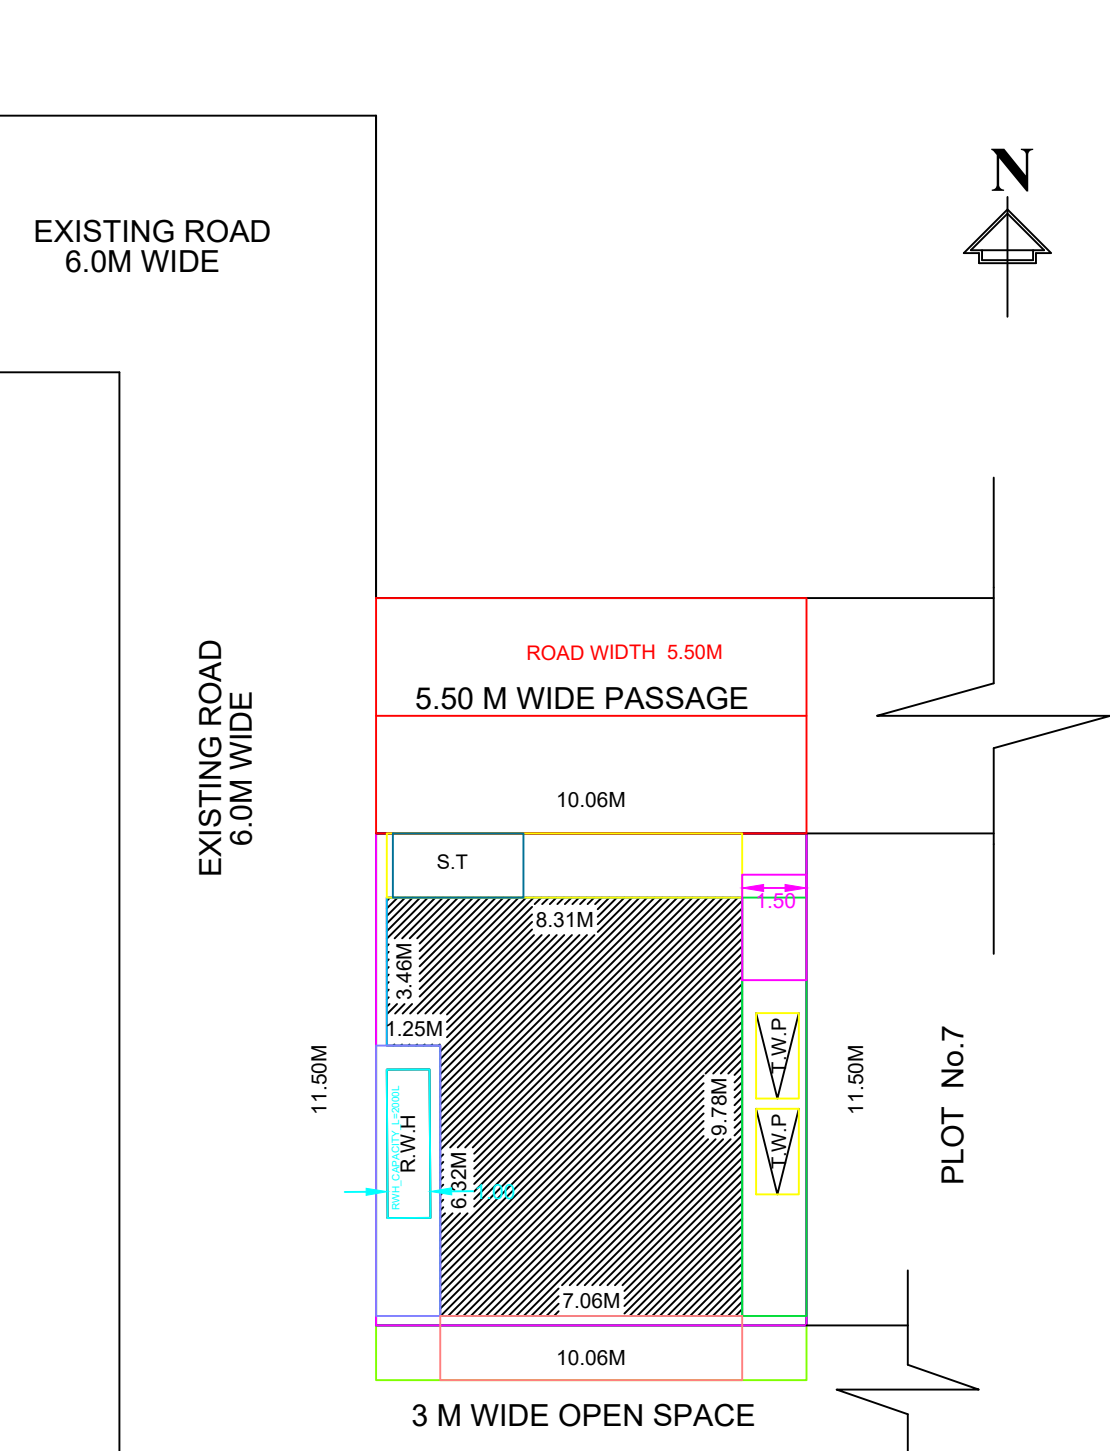


SITE PLAN
SCALE 1:100

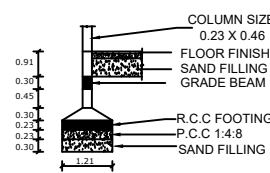


FOUNDATION DETAILS
SCALE 1:500

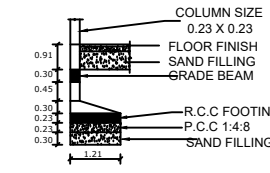


FOUNDATION DETAILS
SCALE 1:500

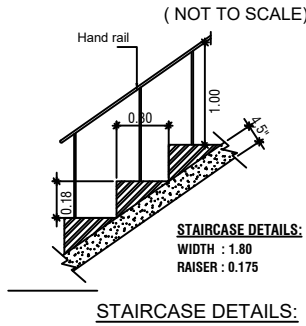


STAIRCASE DETAILS:

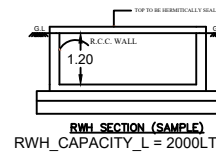

RWH_SECTION (SAMPLE)
RWH_CAPACITY_L = 2000LTRS

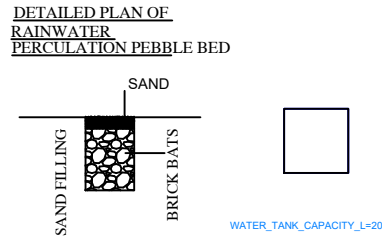

SOLAR WATER HEATER

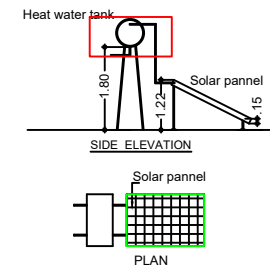

PLAN

JOINERY DETAILS	IN METERS
MD-MAIN DOOR	1.06 X 2.13
GG-GRILL GATE	1.06 X 2.13
D- DOOR	0.91 X 2.13
O-OPEN	0.91 X 2.13
D1- DOOR	0.76 X 2.13
W- WINDOW	1.22 X 1.22
W1- WINDOW	1.22 X 1.22
V- VENTILATOR	0.91 X 0.61

ALL DIMENSIONS ARE IN METERS & FEET SCALE 1:100

AREA STATEMENT		
	Sq.Mts.	Sq.Fts.
SITE AREA	115.69	1245.28
PRO.,GF AREA	73.37	789.75
PRO.,FF AREA	73.37	789.75
TOTAL AREA	146.74	1579.50
OPEN AREA	42.32	455.53

F.S.I :-1.26 PLOT COVERAGE = 63.41 %

COLOUR INDEX:-
BOUNDARY ☐ BUILT UP AREA ☐
ROAD ☐ SEPTIC TANK ☐ R. W. H ☐

APPLICANT

ENGINEER

Er.S.VENKATESAN,B.E.,
Registered Engineer Grade - III
(RE / GR-III / 001 / 2024)
RA BUILDERS
No.1, Kaliyaperumal Nagar
CHIDAMBARAM-605 001, Cuddalore Dt.
Mob: 89402 02116

AUTHORITY



RA BUILDERS

No.1, KALIYAPERUMAL NAGAR
CHIDAMBARAM TO SIRKALI MAIN ROAD,
CHIDAMBARAM ,

MOBILE No. 8940202116
8778454834