




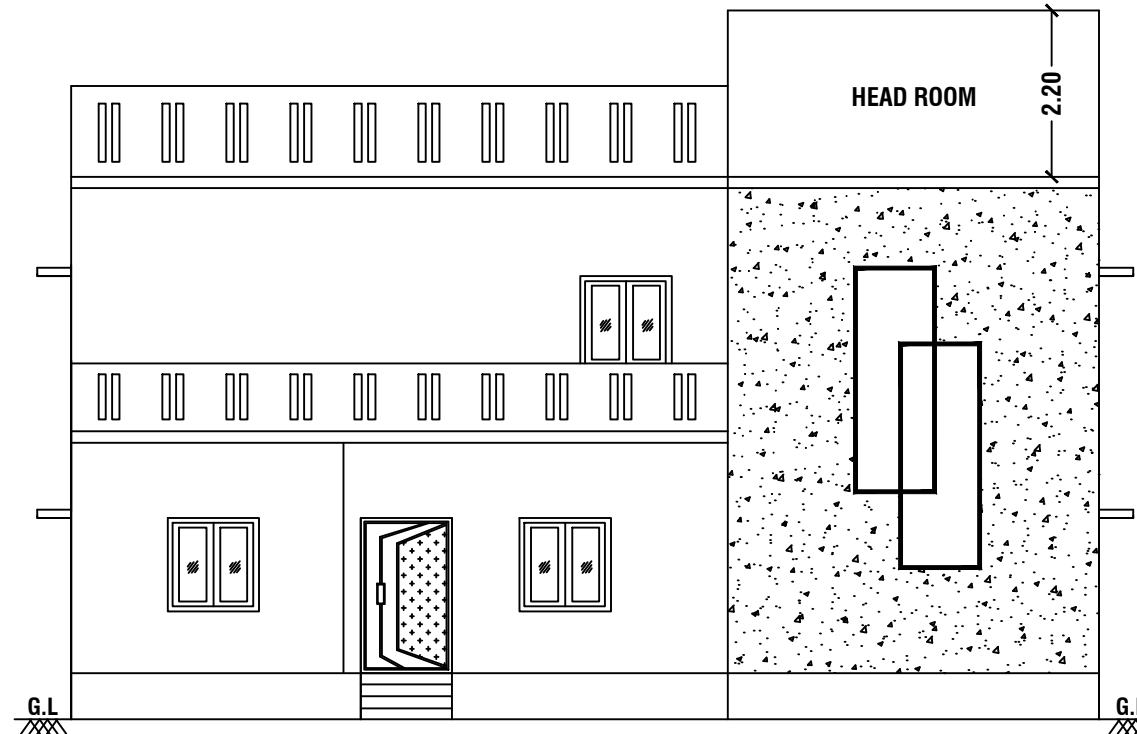

ELEVATION

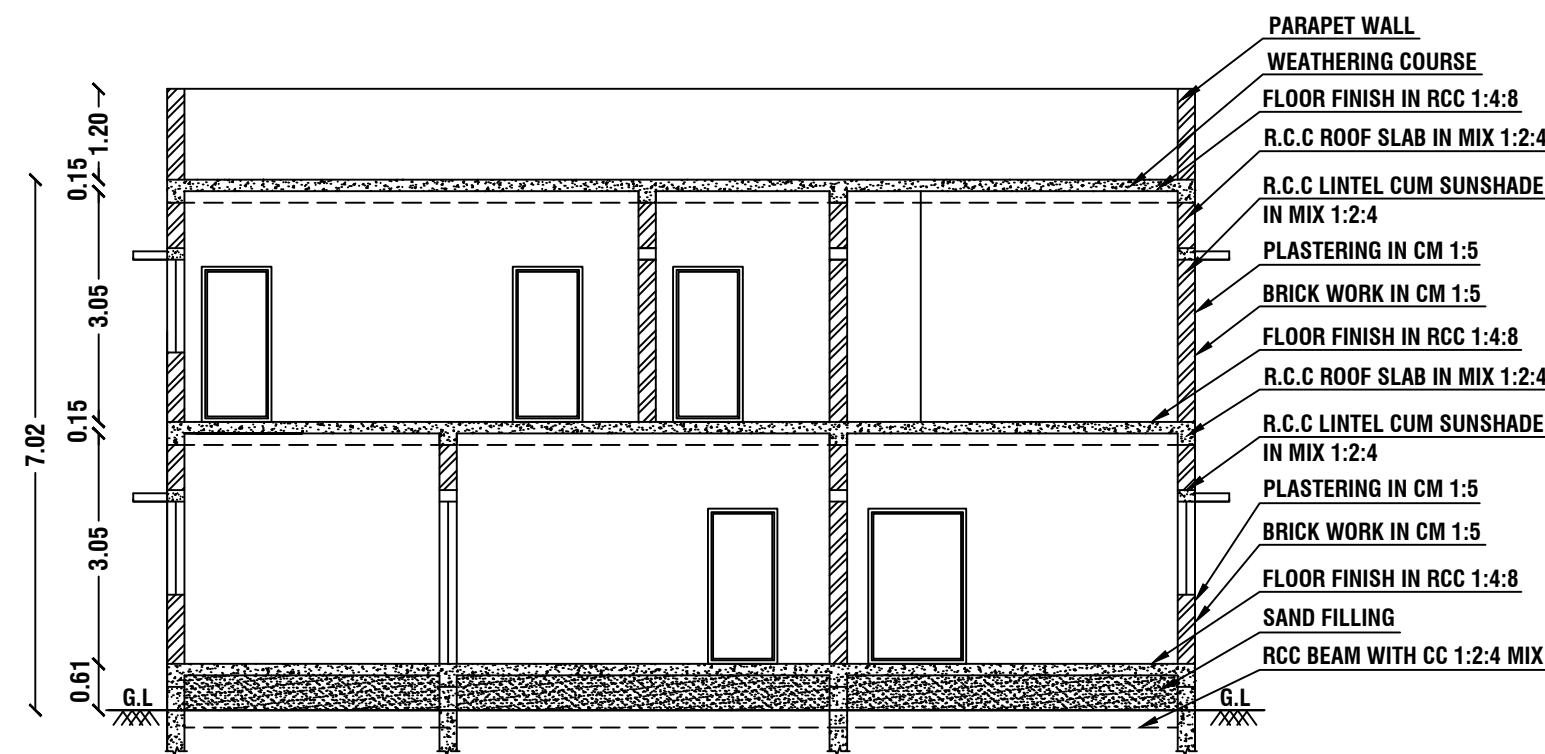


SECTION ON - AA'

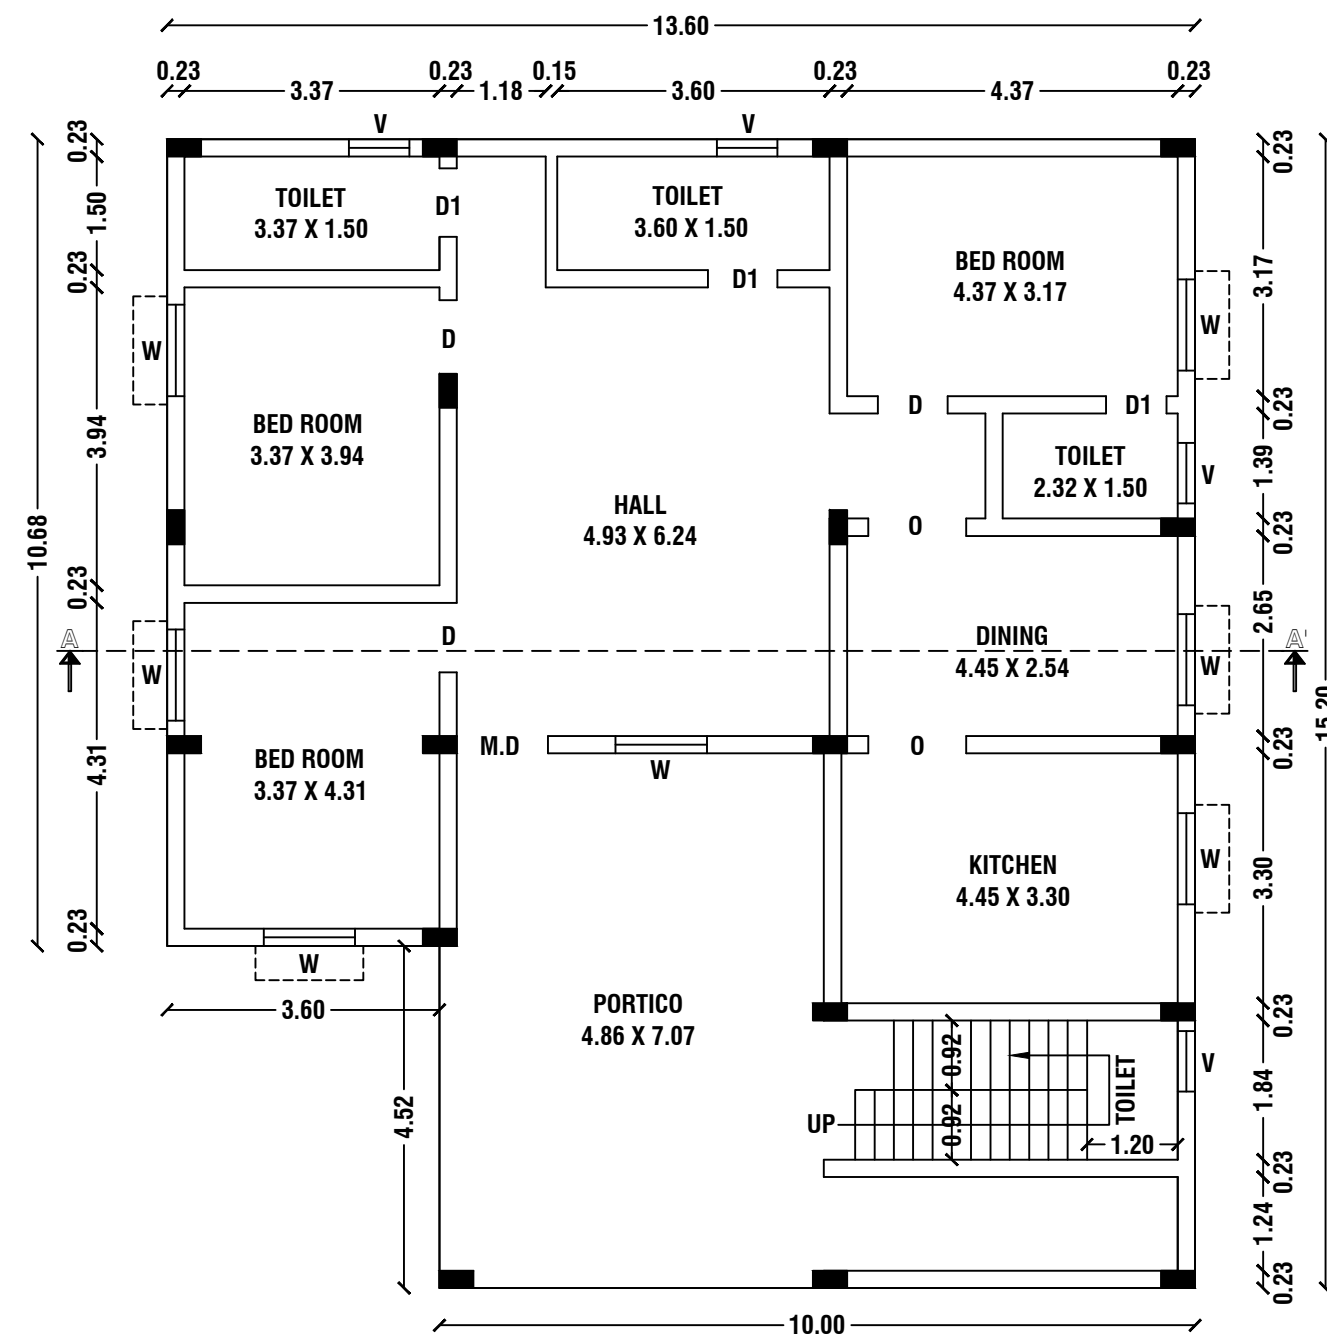


GROUND FLOOR PLAN

PLAN SHOWING THE PROPOSED CONSTRUCTION OF R.C.C ROOF RESIDENTIAL BUILDING IN PLOT No:11 & 12, OLD S.F.No:238/1A1,
NEW S.F.No:238/8, A.JEETHALLI VILLAGE & PANCHAYAT, NALLAMPALLI PANCHAYAT UNION, NALLAMPALLI TALUK AND DHARMAPURI DISTRICT.



APPLICANT: Mrs.P.THAMARASELVI D/o.Mr.PERUMAL. SCALE 1:100

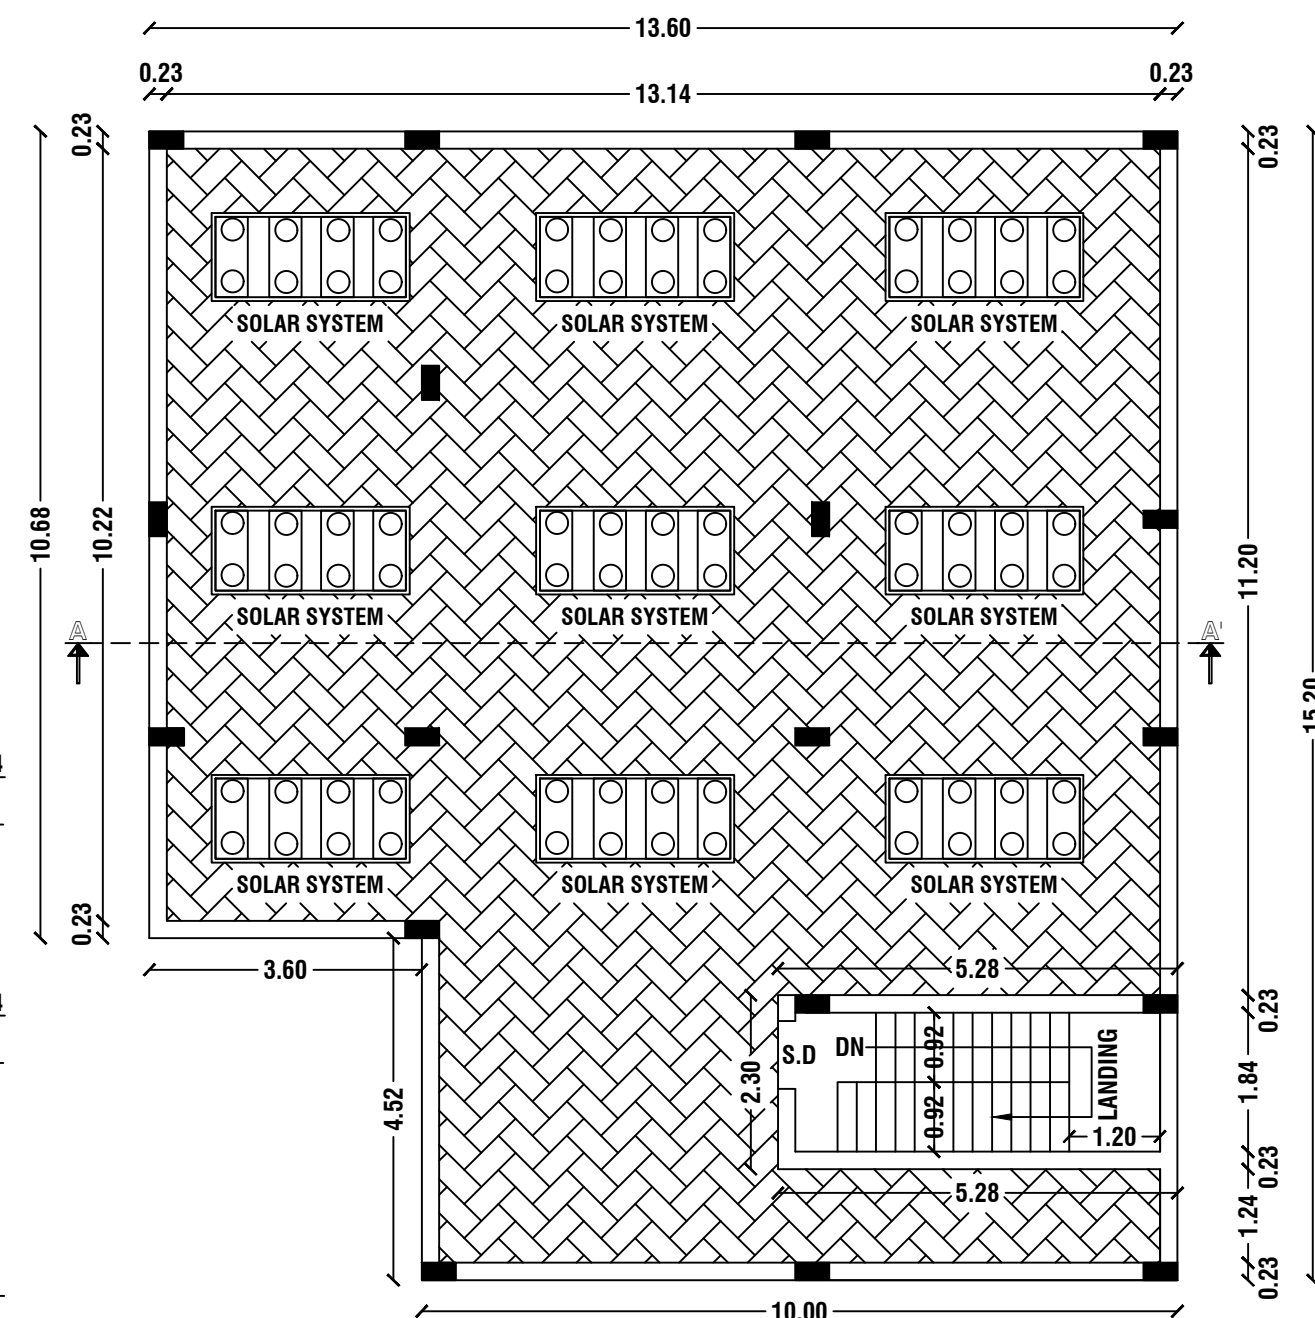

OPEN TERRACE FLOOR PLAN

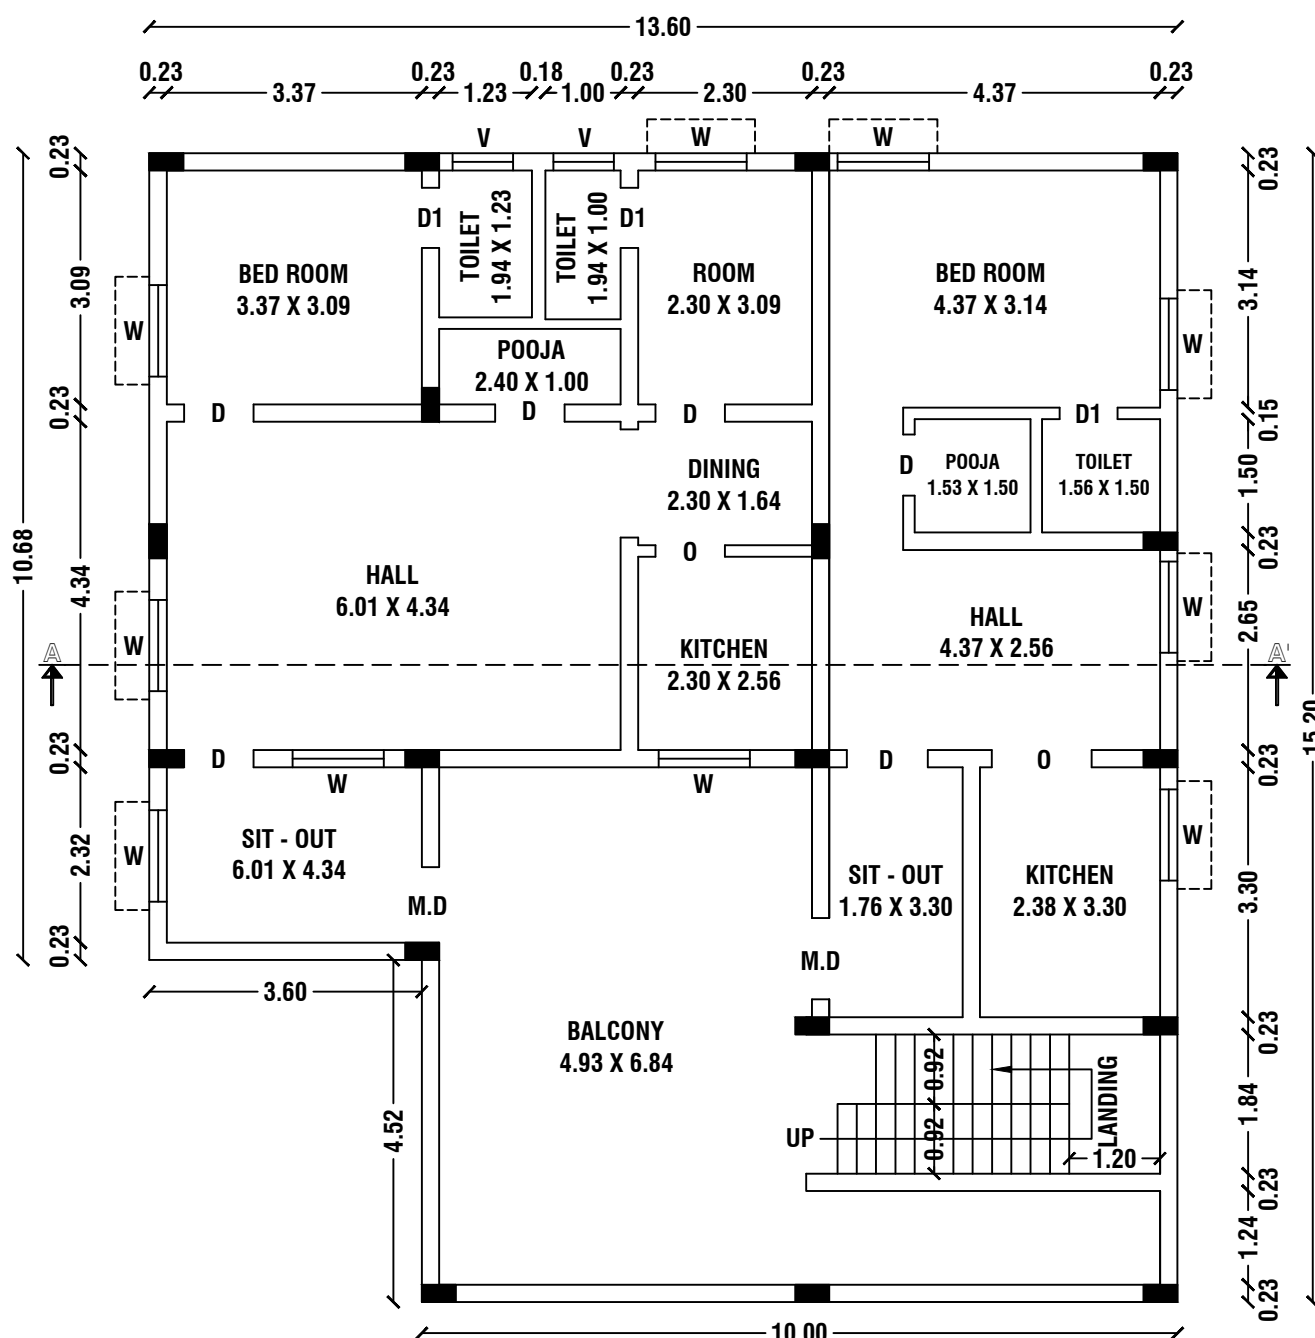

FIRST FLOOR PLAN

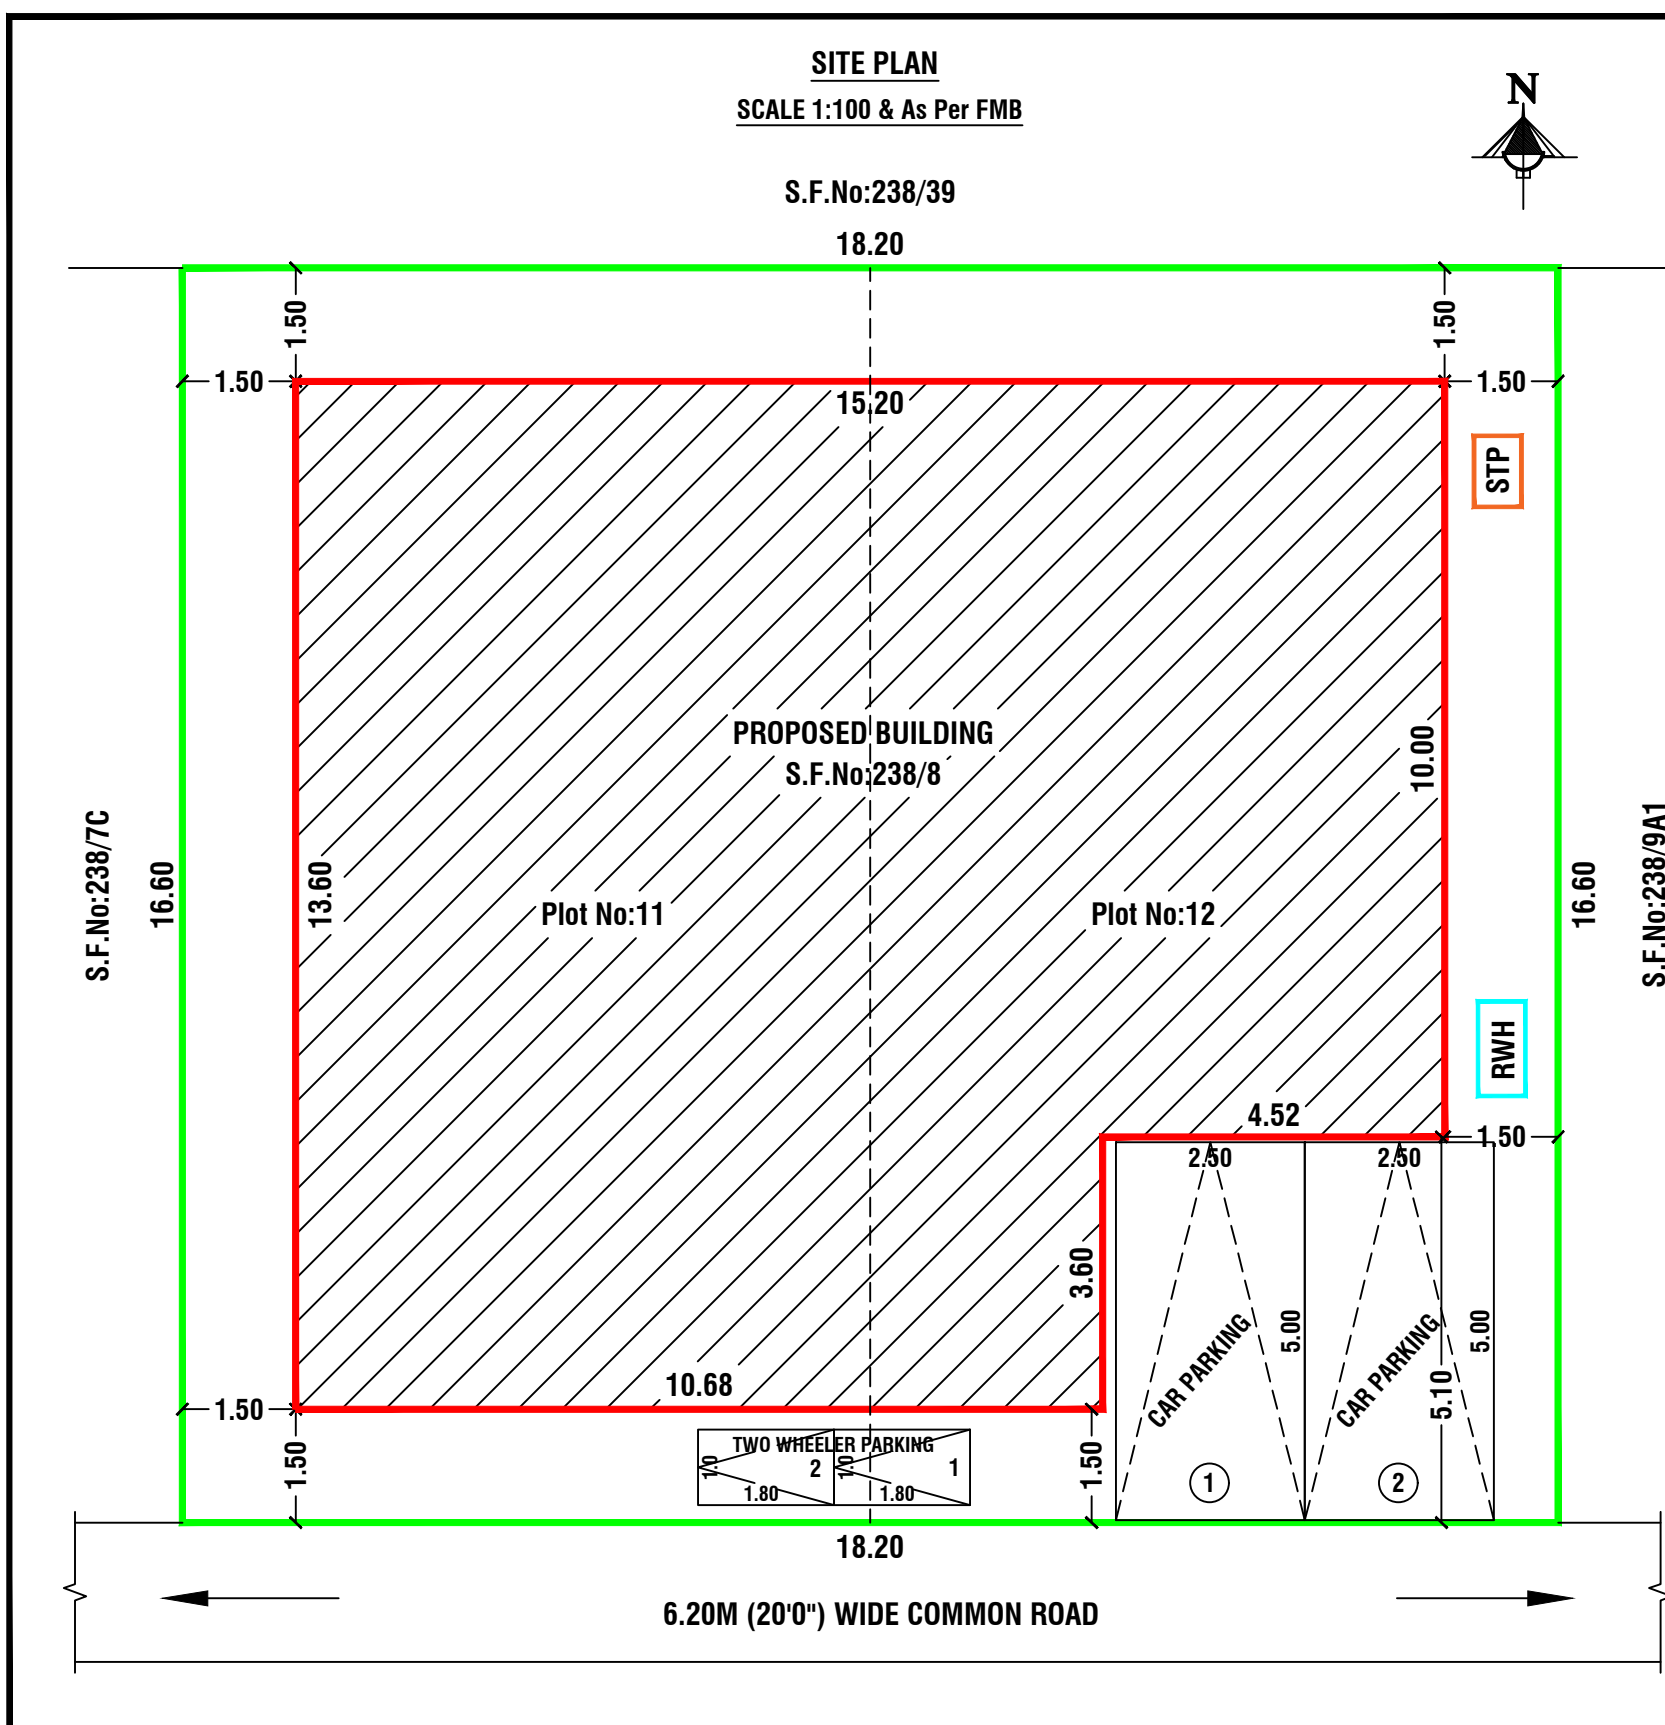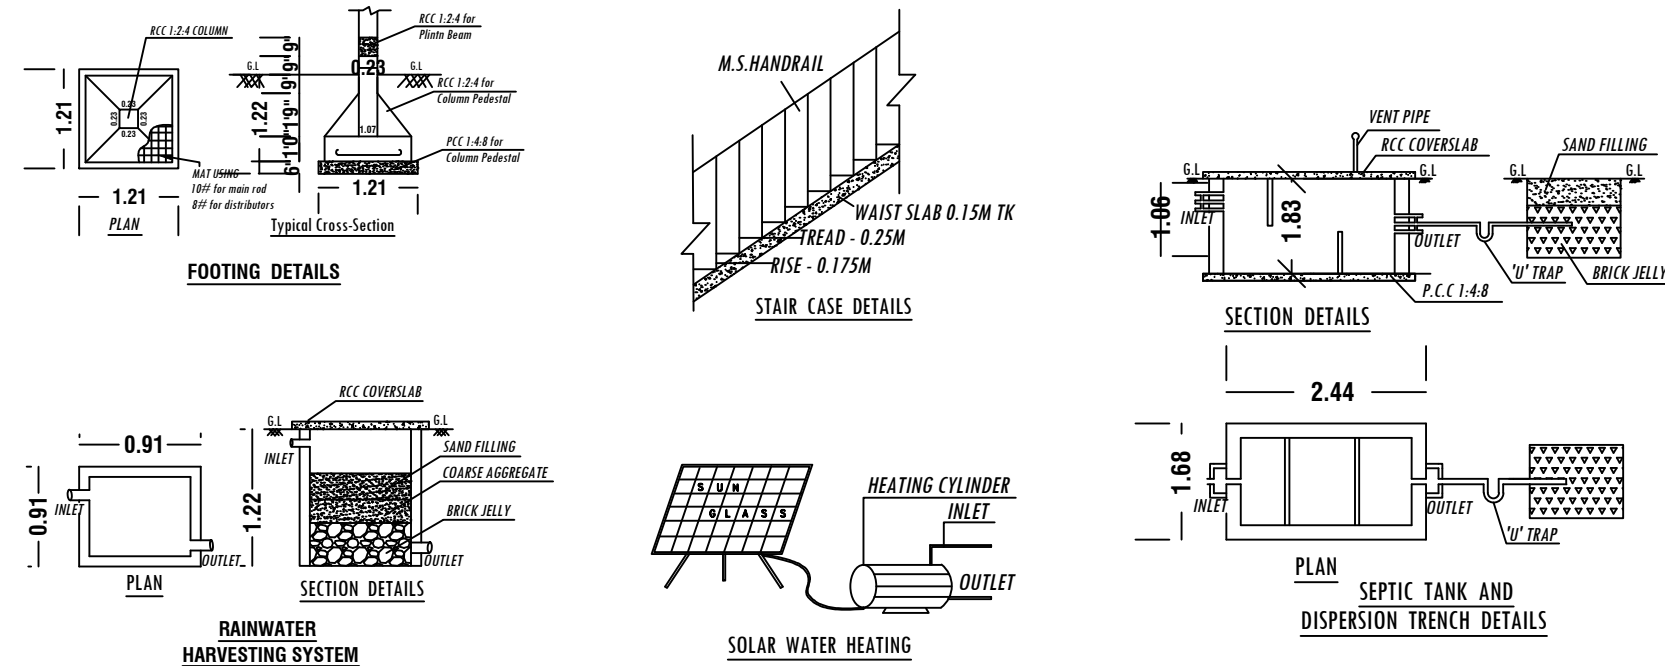

NOTES			
ALL THE DOORS AND WINDOWS ARE OUTSIDE OPENING.			
WASTE WATER WILL BE USED FOR GARDEN PURPOSE			
ALL DIMENSIONS ARE IN FEET AND METRES			
AREA DETAILS			
PARTICULARS	Total Buildup Area Sq.Mt	Non FSI Area Sq.Mt	Total FSI Area Sq.Mt
PLR / FMB Area		303.00 Sq.Mt	
Document Area		303.00 Sq.Mt	
Super Imposed Area		302.12 Sq.Mt	
Pro.Ground Floor	190.42	-	190.42
Pro.First Floor	190.42	-	190.42
Pro.Head Room	12.15	12.15	-
Total Area	392.99	12.15	380.84
SCHEDULE OF JOINERIES			
M.D	Main Door	1.00 X 2.15	
D	Door	0.91 X 2.15	
D1	Door	0.85 X 2.15	
S.D	Sliding Door	1.00 X 2.15	
O	Open	1.00 X 2.15	
W	Window	1.00 X 1.30	
V	Ventilator	0.85 X 0.60	
FSI DETAILS:-			
Total All Floor Area = 380.84 Total Land Area 303.00 = FSI = 1.257			
Parking Details			
Particulars		Provided in Nos.	
Car Parking		2	
Two Wheeler Parking		2	
COLOR INDEX			
Site Boundary			
Proposed Building			
Existing Road			
Septic Tank			
Rain Water Harvesting			
OFFICE USE			
APPLICANT			
P. thamaraiselvi Mrs.P.THAMARAISELVI D/o.Mr.PERUMAL.			
REGISTERED ENGINEER			
MODERN ENGINEER'S, #9A, Pidamaneri Road, Appavu Nagar, Dharmapuri - 636701, Cell: 7094961020, 9363041020. E.Mail : modernengineersdpi@gmail.com MODERN ENGINEER'S, #9A, Pidamaneri Road, Appavu Nagar, Dharmapuri - 636701, Cell: 7094961020, 9363041020. E.Mail : modernengineersdpi@gmail.com			