

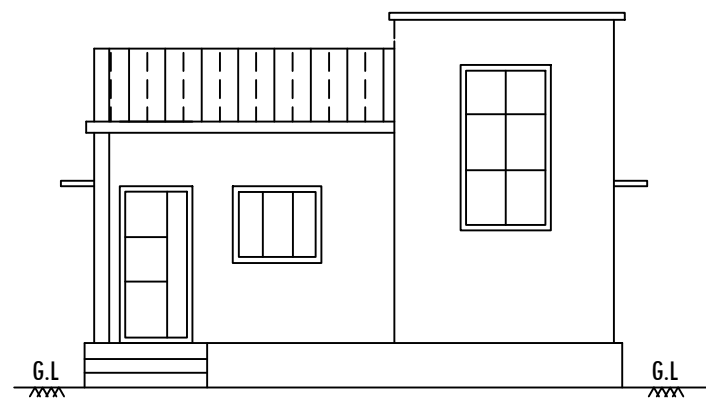



PLAN SHOWING THE PROPOSED CONSTRUCTION OF GROUND FLOOR R.C.C. ROOF RESIDENTIAL BUILDING IN S.NO:265/1D,
PATTA NO.6674,AT PARVATHANAHALLI VILLAGE, PENNAGARAM TALUK, DHARMAPURI DISTRICT. SCALE:1:100

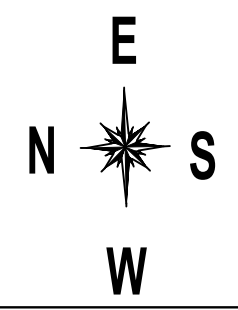


ELEVATION

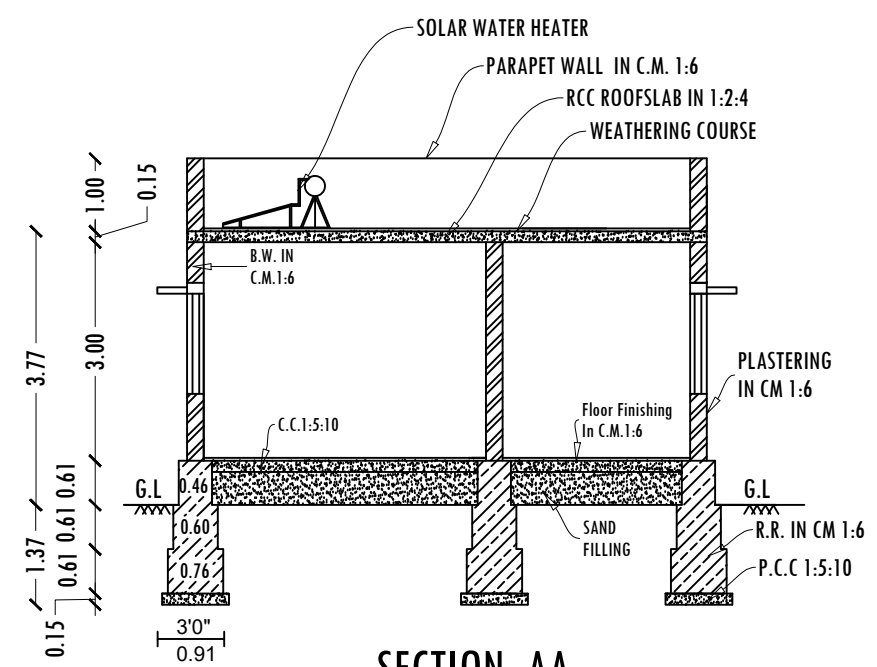


SECTION-AA

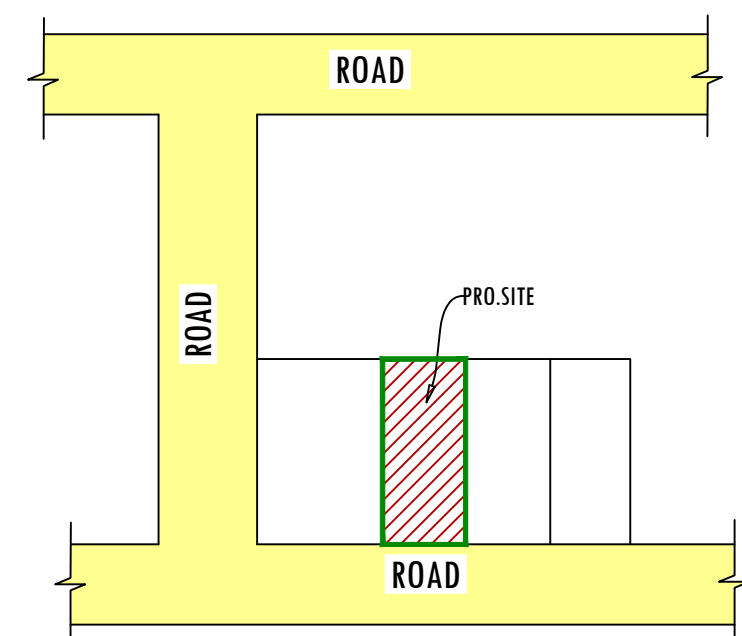


LOCATION PLAN
NOT TO SCALE

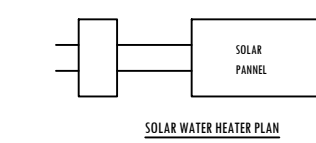


SOLAR WATER HEATER PLAN

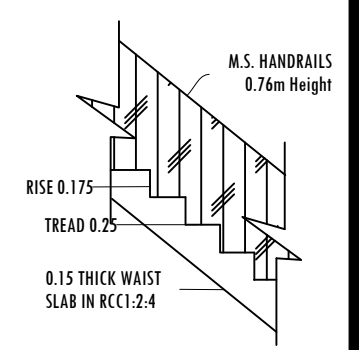


STAIRCASE DETAILS
SCALE: 1:20

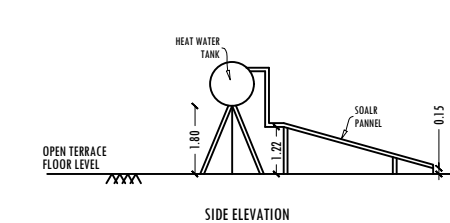


SIDE ELEVATION

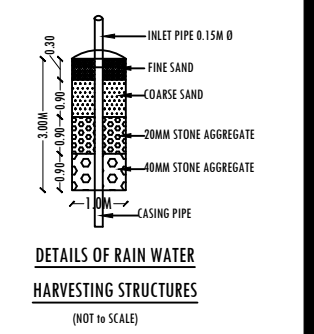


DETAILS OF RAIN WATER
HARVESTING STRUCTURES
(NOT TO SCALE)

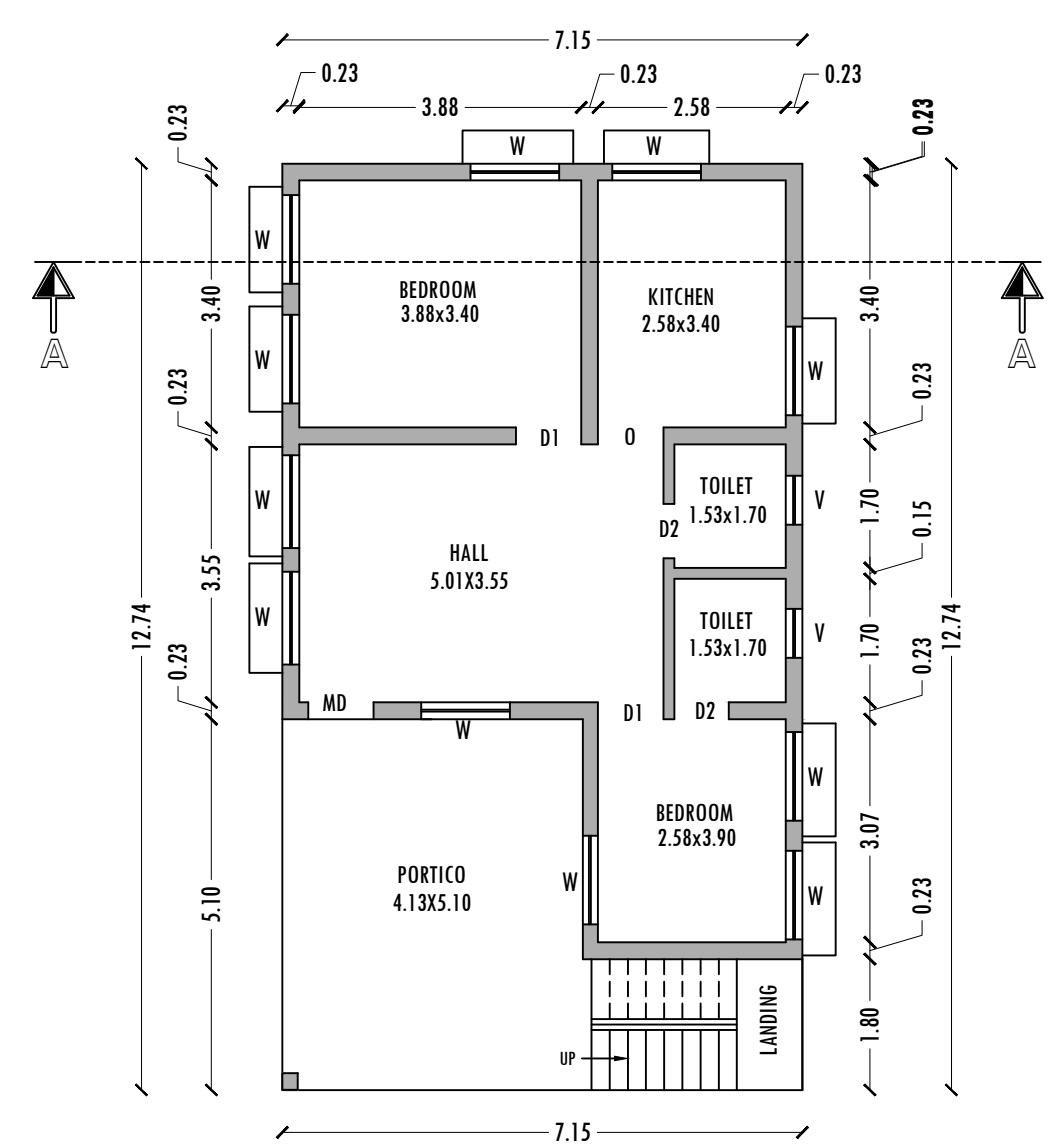


GROUND FLOOR PLAN

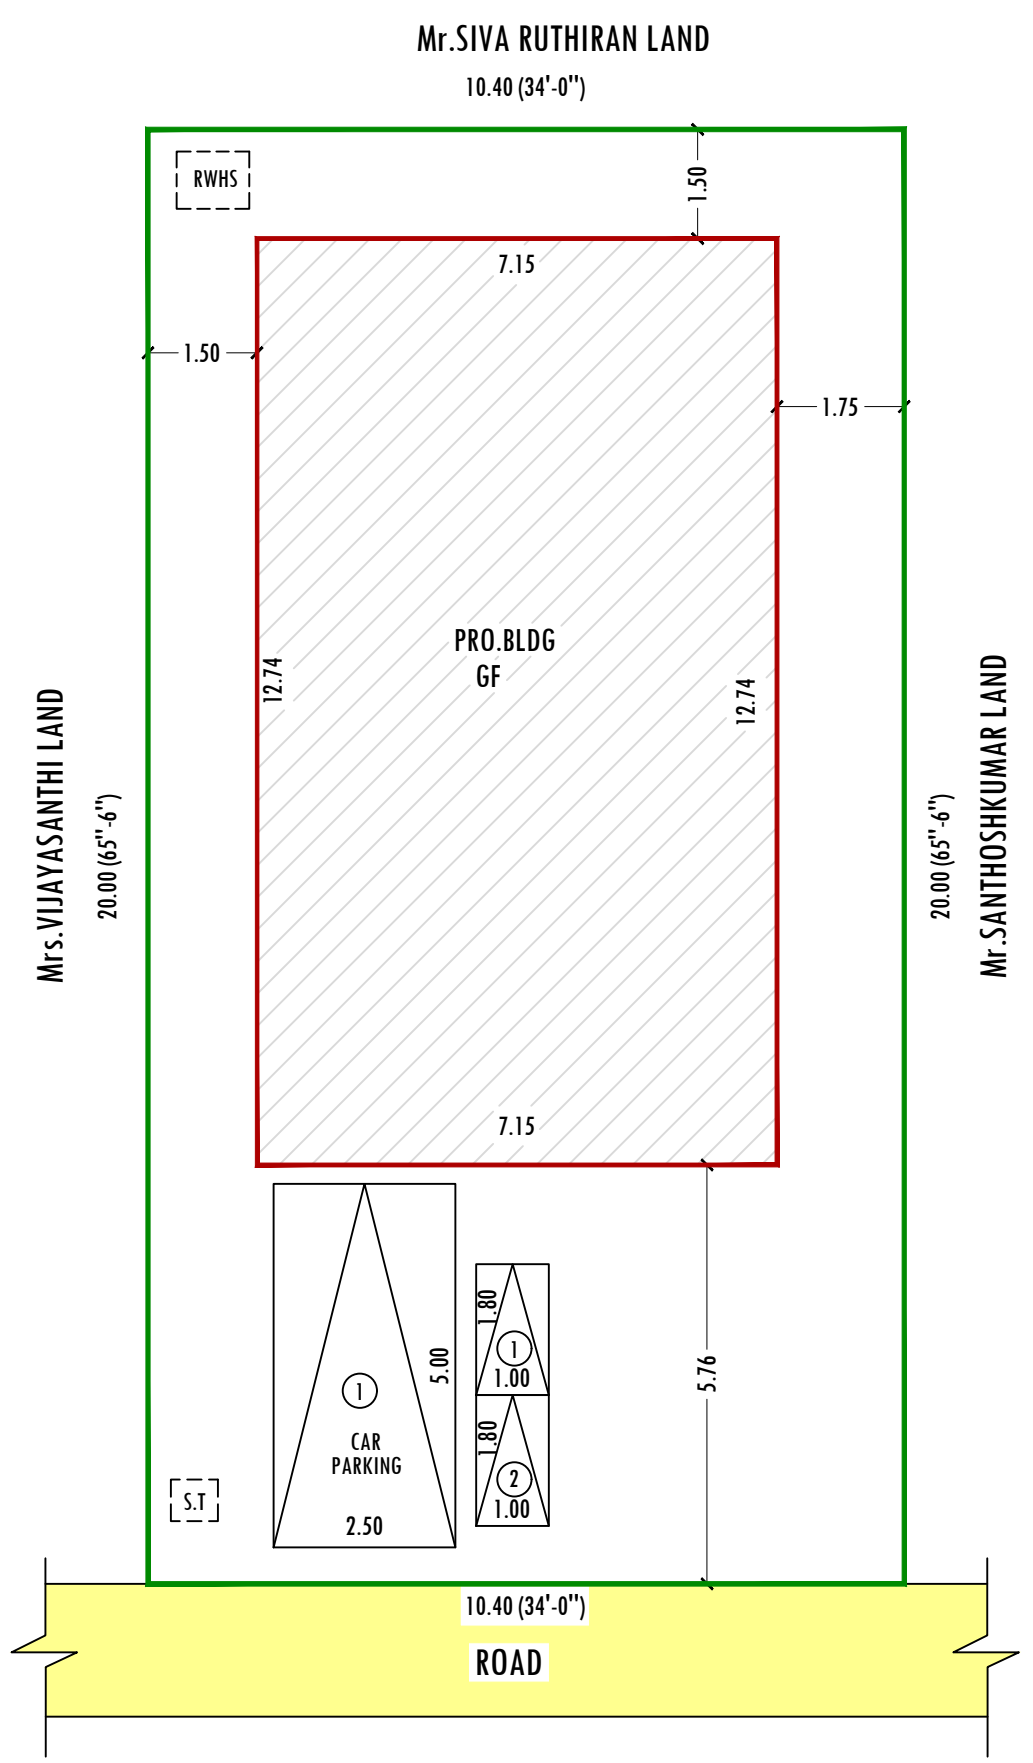

SITE PLAN
SCALE: 1:100


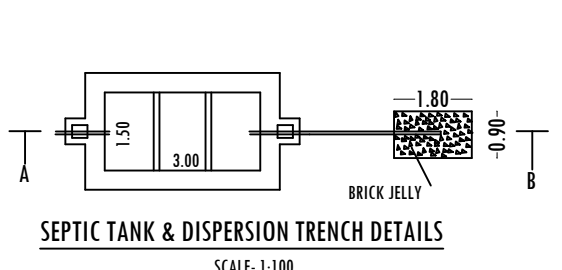


SEPTIC TANK & DISPERSION TRENCH DETAILS
SCALE: 1:100

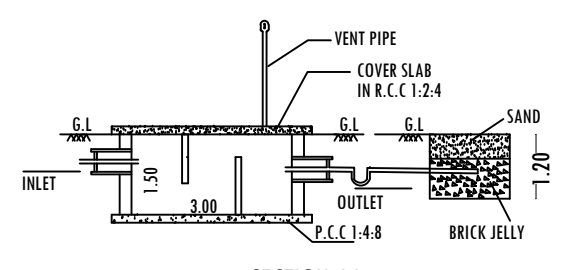

SECTION-AA

PARKING DETAILS	REQUIRED	PROVIDED
CAR	1	1
TWO WHEELER	2	2

  COLOUR INDEX			APPLICANT
SITE BOUNDARY			 Mrs.JEEVITHA, W/o Mr.GOPI.
PROPOSED BUILDING			
EXISTING ROAD			
AREA DETAILS			
PARTICULARS	Sq.Ft	Sq.Mt	
TOTAL AREA OF SITE -PATTA	2152.80	200.00	
PLINTH AREA OF THE BLDG-GF	980.50	91.09	
OPEN SPACE	1172.30	108.91	
PLOT COVERAGE			ENGINEER
PLOT COVERAGE		45.55 %	 P. SIVAKUMAR, B.Tech., Consulting Civil Engineer & Licenced Building Surveyor No. 99/1, Jeevan Surabhi Building Nethaji Road, Denkanikotta-635 107 Cell 9443335157
FLOOR SPACE INDEX		0.46	
SCHEDULE OF JOINERIES			
MAIN DOOR	1.00 X2.13	MD	
DOOR (Bed room)	0.90 X2.13	D1	
DOOR (Toilet)	0.75 X2.13	D2	
OPEN (Kitchen)	1.00X 2.13	O	
WINDOW	1.22X1.22	W	
VENTILATOR	0.91X1.22	V	Sarojini Builders,Denkanikotta.Cell:9443335157