

PLAN SHOWING THE PROPOSED CONSTRUCTION OF RCC ROOF RESIDENTIAL BUILDING IN NATHAM S.F.No: 539/22 ,AT NEW COLONY , PLOT No-60,
VELLAGOUNDANPALAYAM VILLAGE LAKKIYAMPATTI PANCHAYAT, DHARMAPURI PANCHAYAT UNION AND TALUK,
DHARMAPURI DISTRICT..

APPLICANT:1.Mr.M.SHANMUGAM S/o.Mr.MUNUSAMY

Scale 1:100









TECHNICAL APPROVAL

SWP ONLINE APPLICATION NO. SWP/BPA/110950/2024


Technical Approval issued.

This Document is Digitally Data Signed by
"PRESIDENT OF VELLAGOUNDANPALAYAM
VILLAGE,LAKKIYAMPATTI PANCHAYAT,
DHARMAPURI PANCHAYAT UNION".
So any Seal or Sign is Necessary.

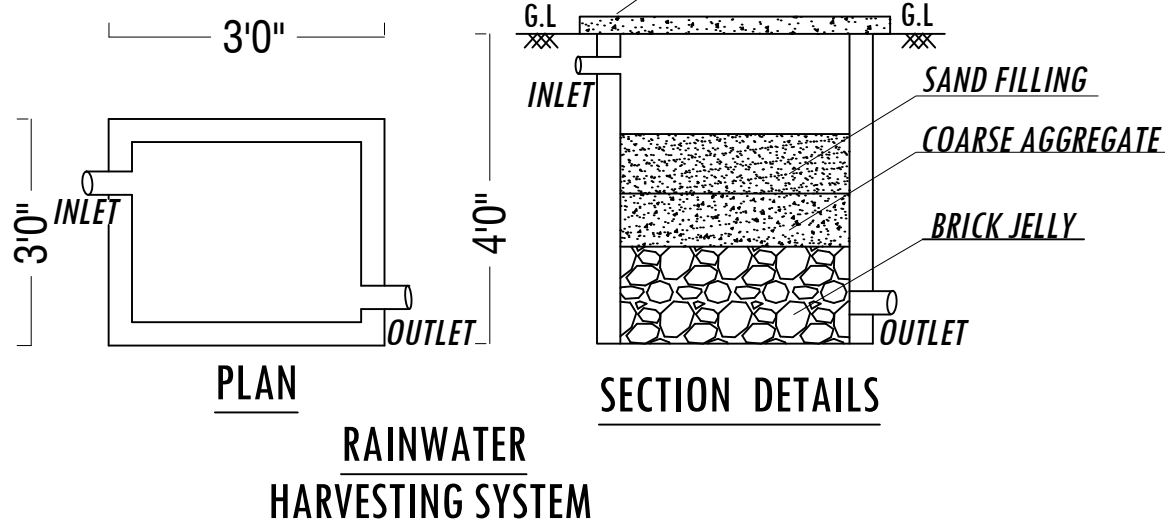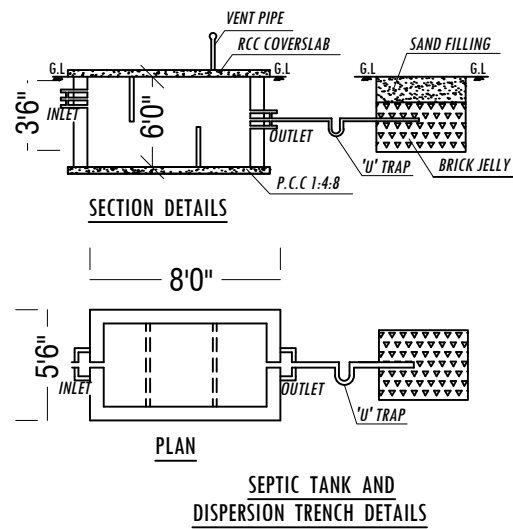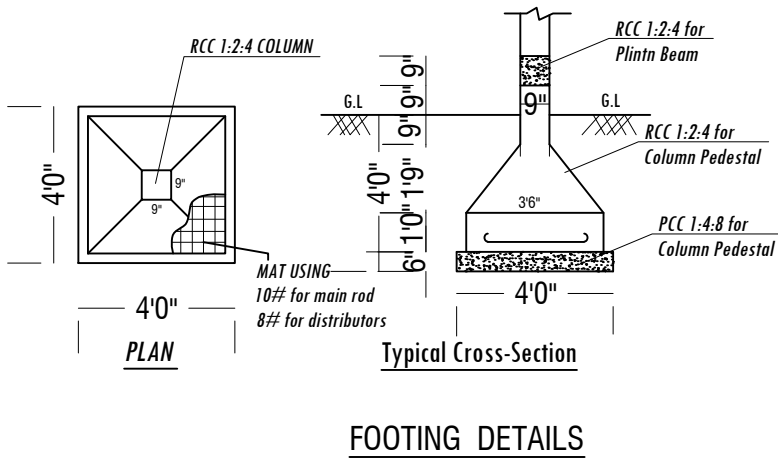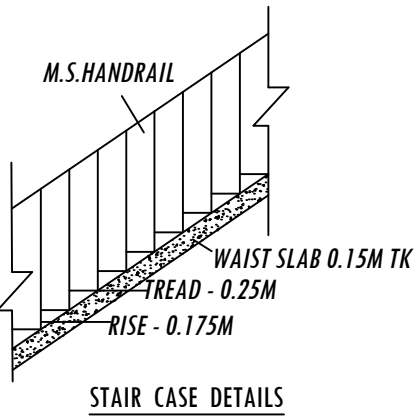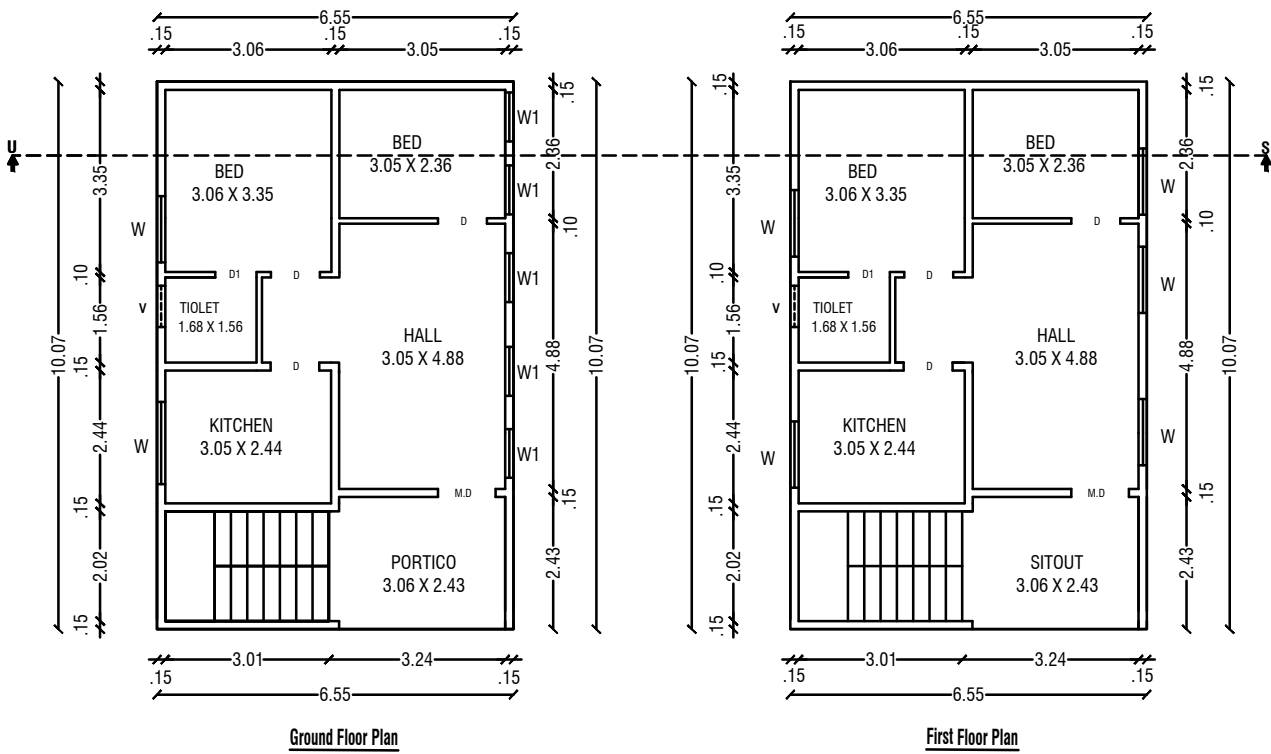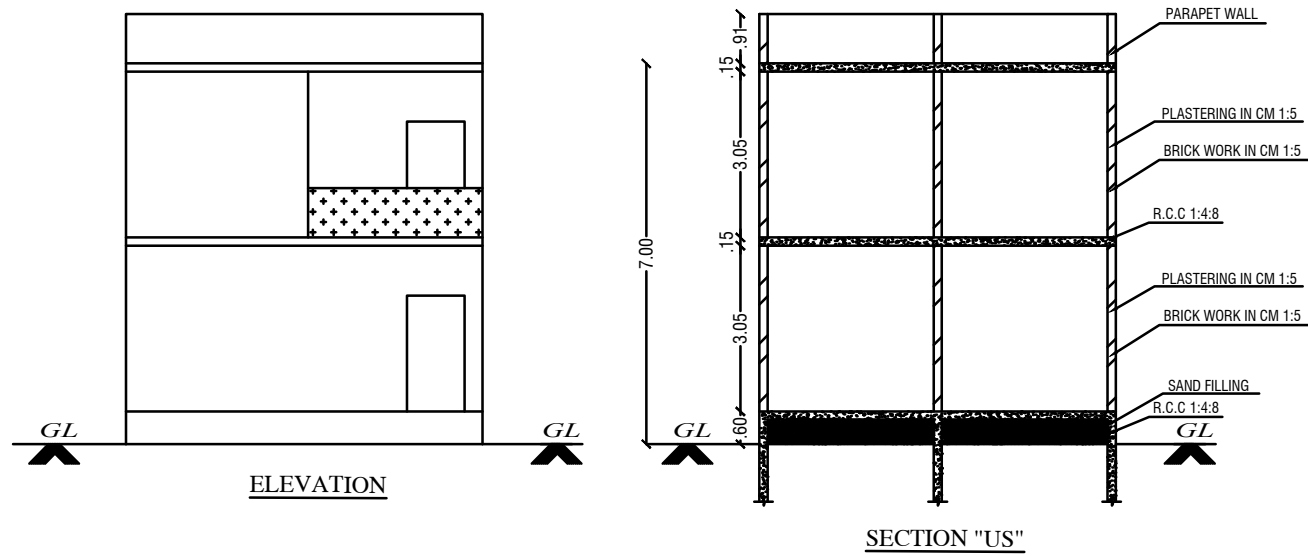

Site Plan

SCALE - 1:100

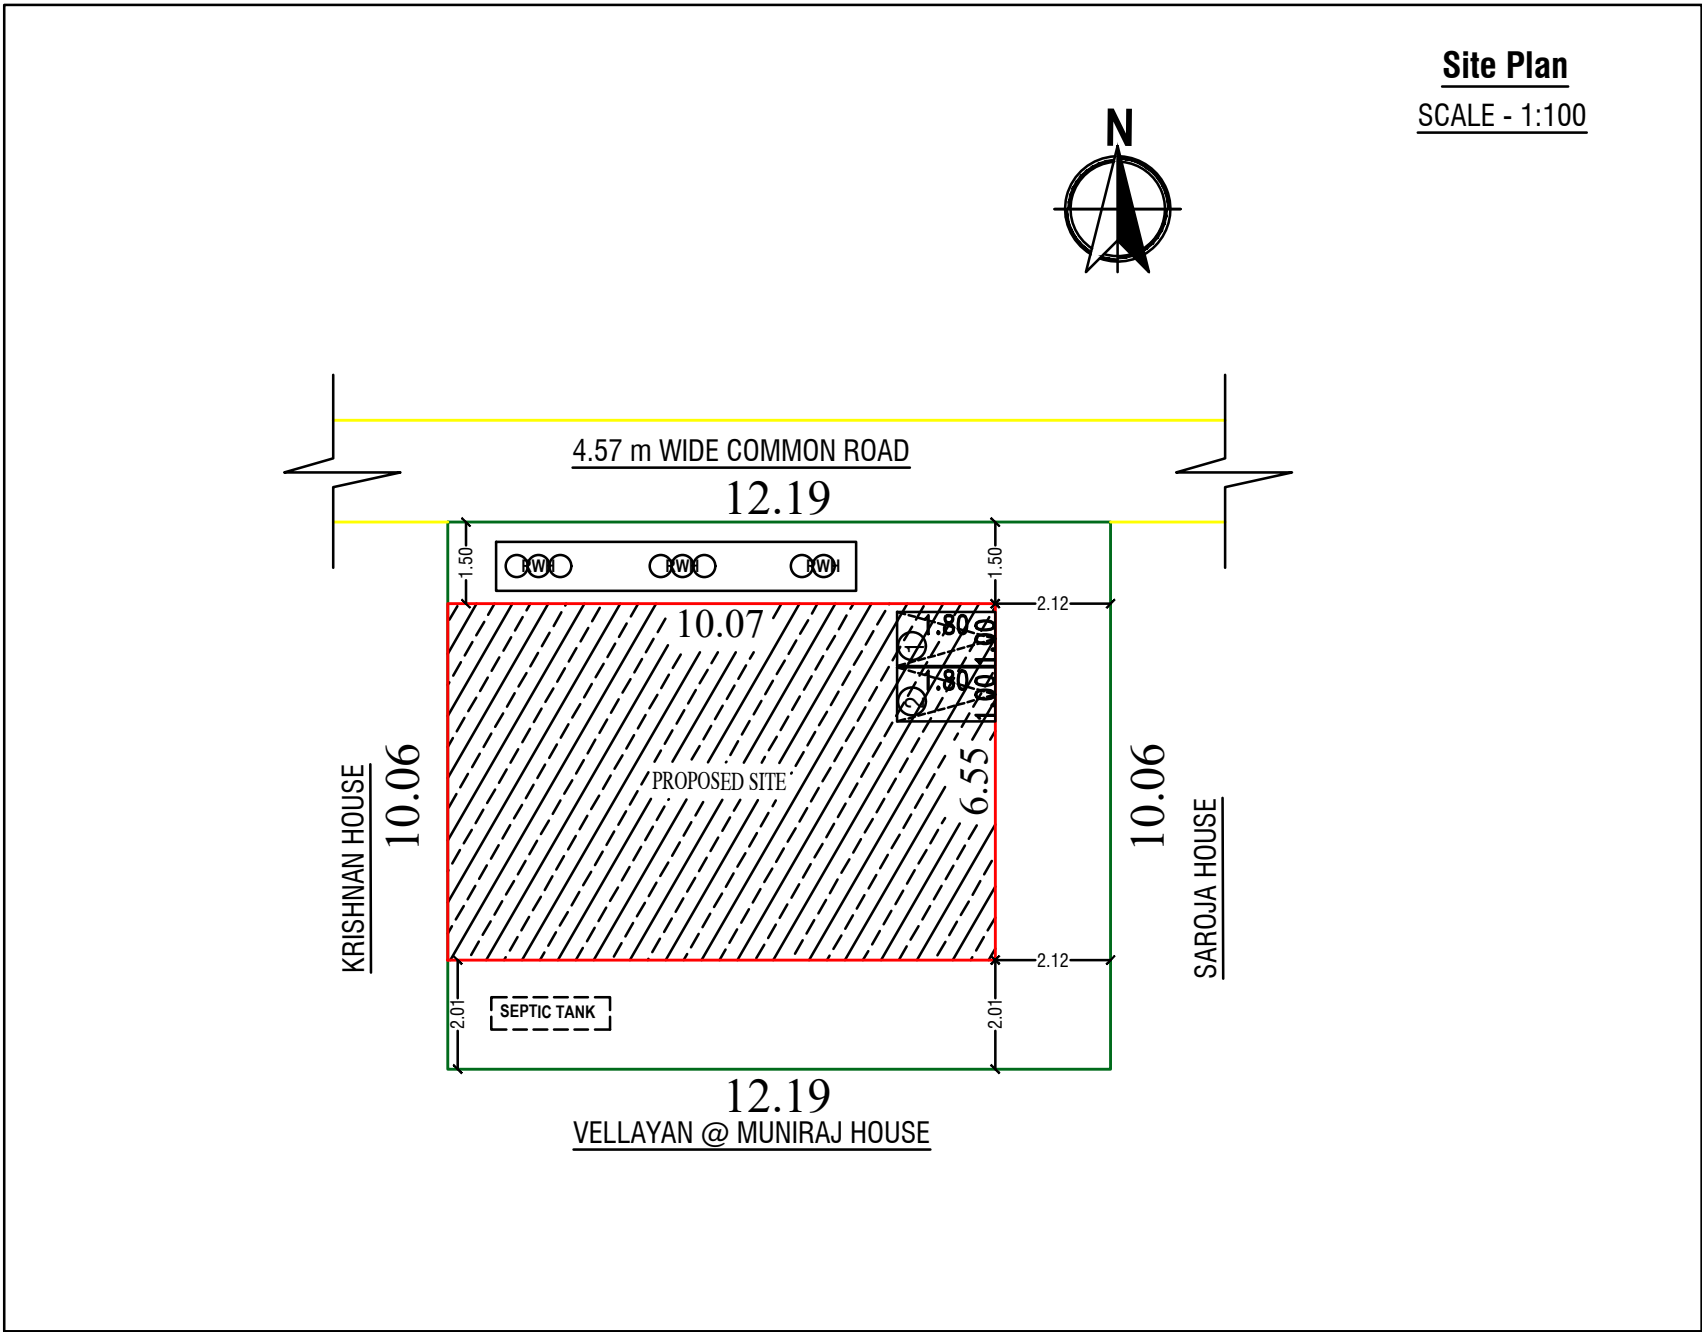

Joinery Details

R.S	Rolling Shutter	1.94 X 2.13
D	Door	0.90 X 2.13
D1	Door	0.76 X 2.13
W	Window	0.90 X 1.22
O	Open	0.90 X 1.22
W1	Window	1.22 X 1.22
V	Ventilator	0.61 X 0.46

Area Statement

Particulars	Sq.ft	Sq.mt
Plot Area	1320.00	122.63
G.F Plinth Area	710.20	65.98
G.F Carpet Area	568.16	52.78
F.F Plinth Area	710.20	65.98
F.F Carpet Area	568.16	52.78
Total Buildup Area	1420.40	131.96

All Dimensions are in Meter Only.

Site Boundary	
Proposed	
Road	

Signature of Applicant

Er.N.UTHAMAN,D.C.E.,
Registered Developer(RD)
DTCP Reg.No. - 01/2020
UTHAM CONSTRUCTIONS
90,Kandassamy Vathiyar Street,
DHARMAPURI-636701.
Cell : 7373781627

Registered Developer

Er.U.RAJESHKANNAM,E.(Stru.),
Structural Engineer Gr-II,
DTCP Reg.No. - 03/2022
UTHAM CONSTRUCTIONS
90,Kandassamy Vathiyar Street,
DHARMAPURI-636701.
Cell : 7373781627

Registered Engineer

By.....



•Cod Plan •Approval plan & Estimate •Ammonia print
•A0 size plotter & Scanner •Structural design & Elevation
We Provide all kind of Online Approval Drawings.....