



PLAN SHOWING THE PROPOSED CONSTRUCTION OF R.C.C ROOF RESIDENTIAL BUILDING IN S.F.No:518/18A, AT UNGARANAHALLI VILLAGE, UNGARANAHALLI PANCHAYAT, DHARMAPURI PANCHAYAT UNION, DHARMAPURI TALUK AND DHARMAPURI DISTRICT. SCALE 1:100


APPLICANT: Mr.M.PERIYANNAN S/o.Mr.MANOKARAN.

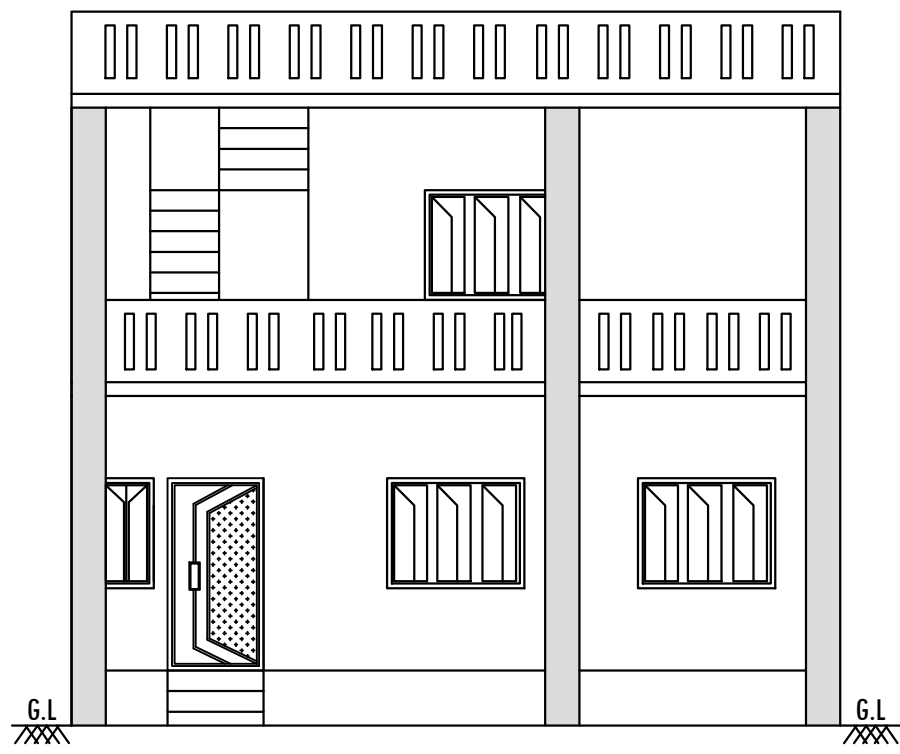

ELEVATION

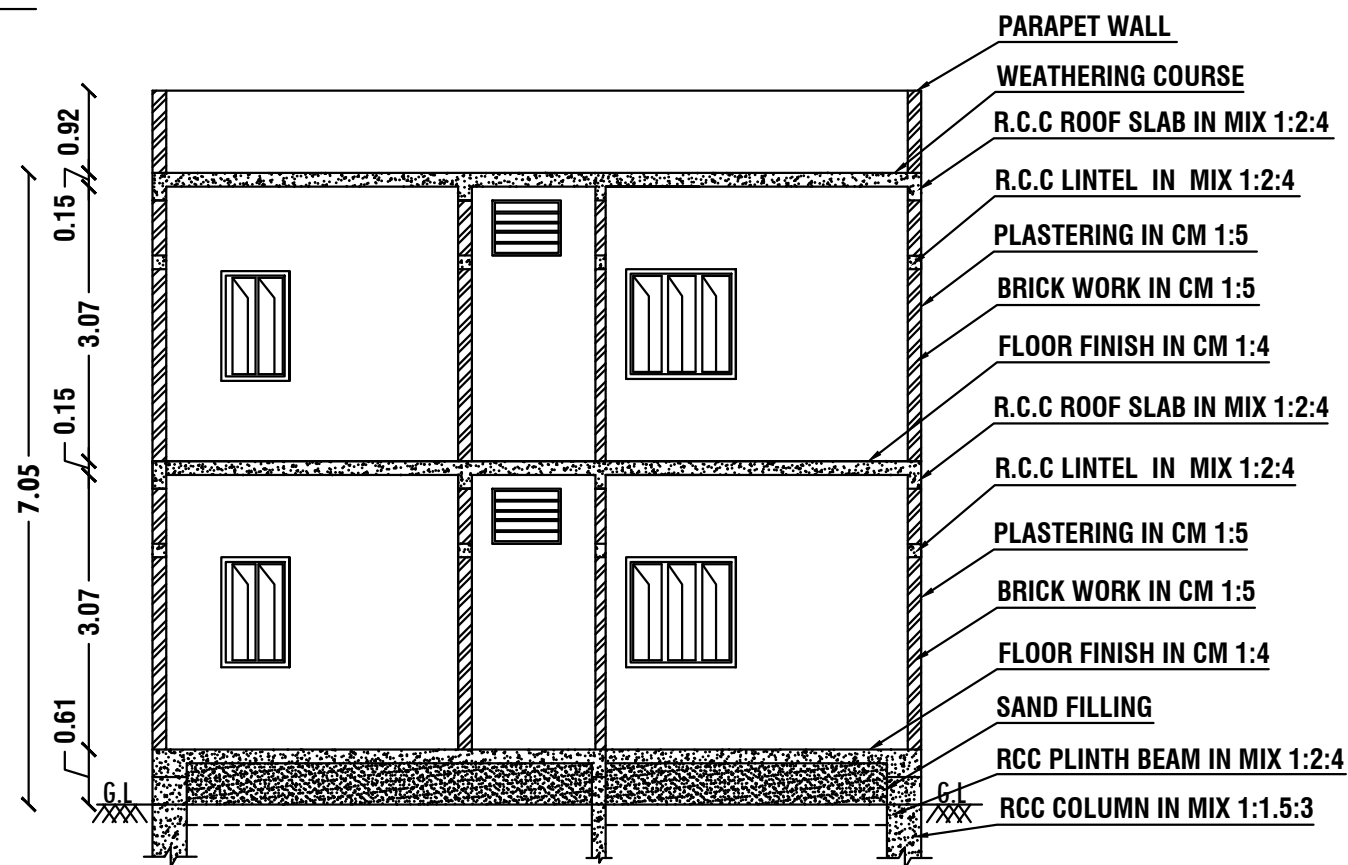


SECTION ON AA'

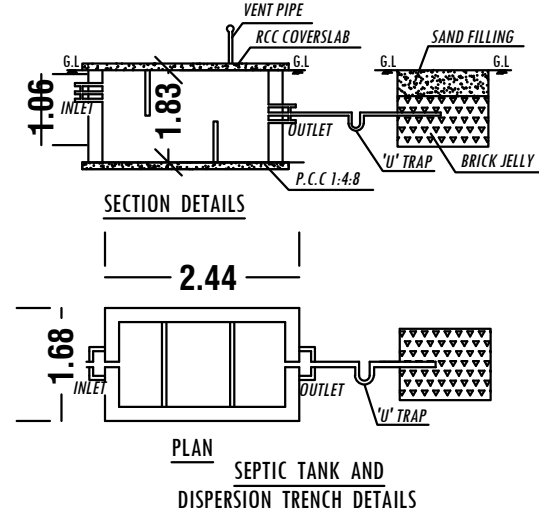


Parking Details	
Particulars	Provided in Nos.
Car Parking	1
Two Wheeler Parking	2


COLOR INDEX	
SITE BOUNDARY	
PROPOSED BUILDING	
EXISTING ROAD	
SEPTIC TANK	
RAIN WATER HARVESTING ROAD	

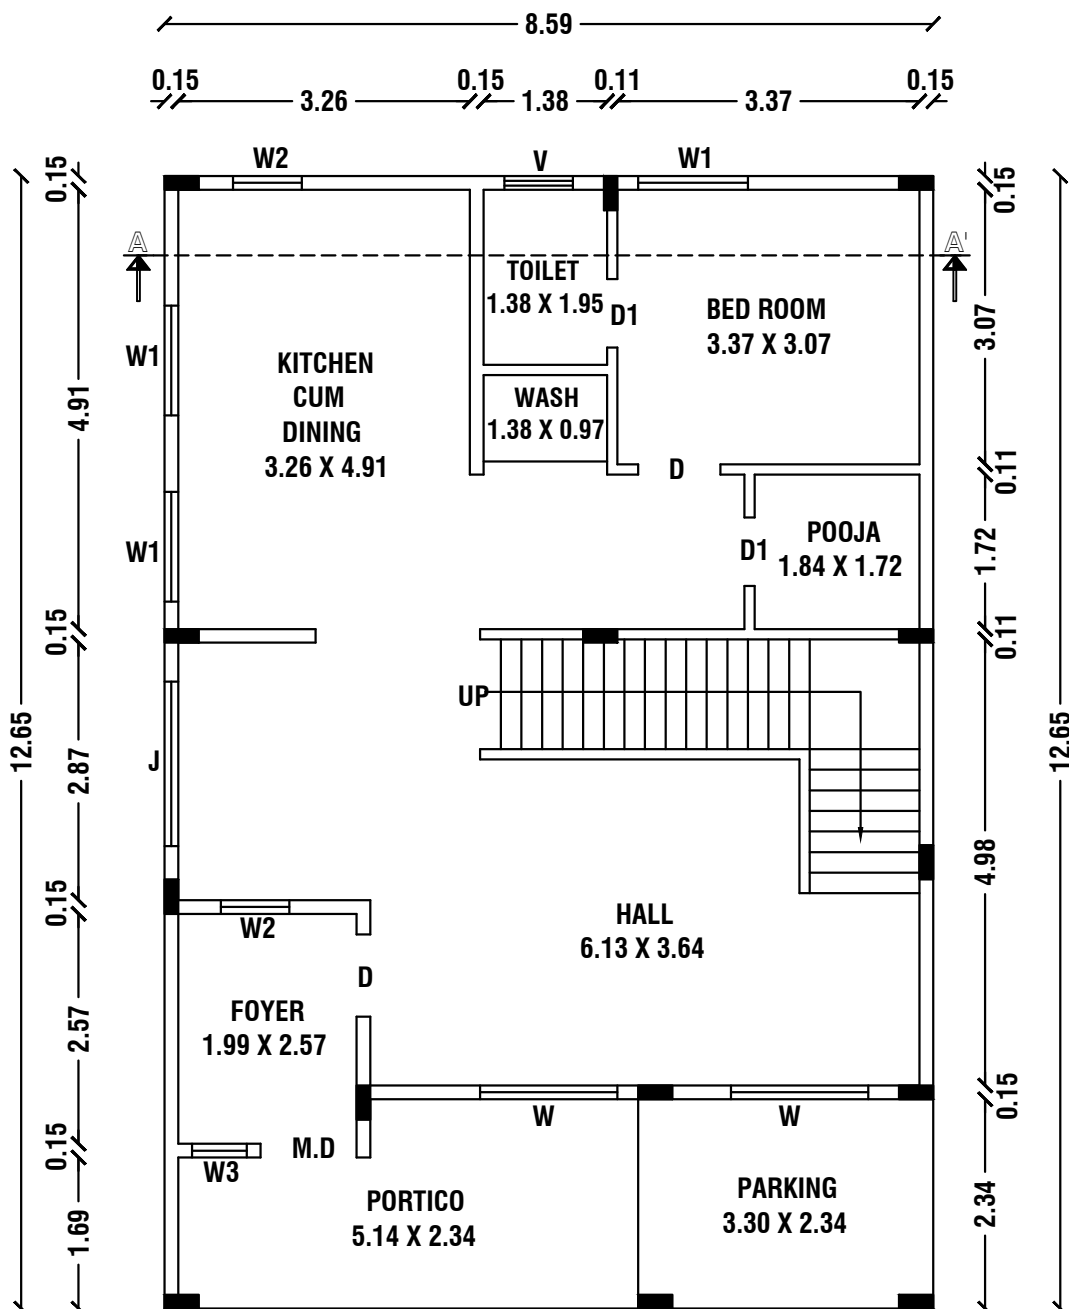


GROUND FLOOR PLAN

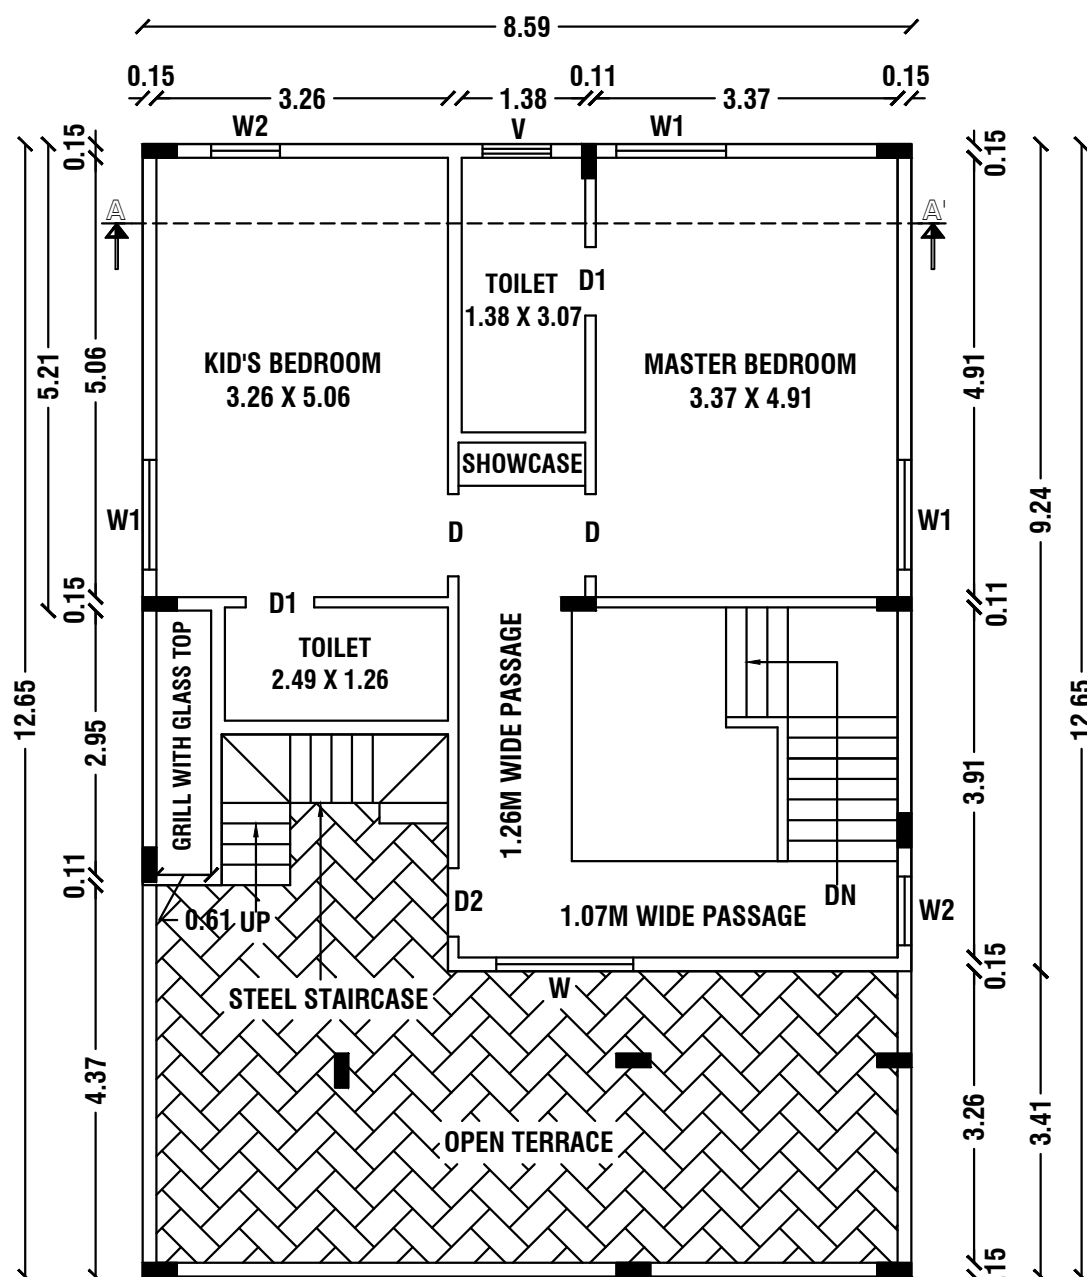


FIRST FLOOR PLAN

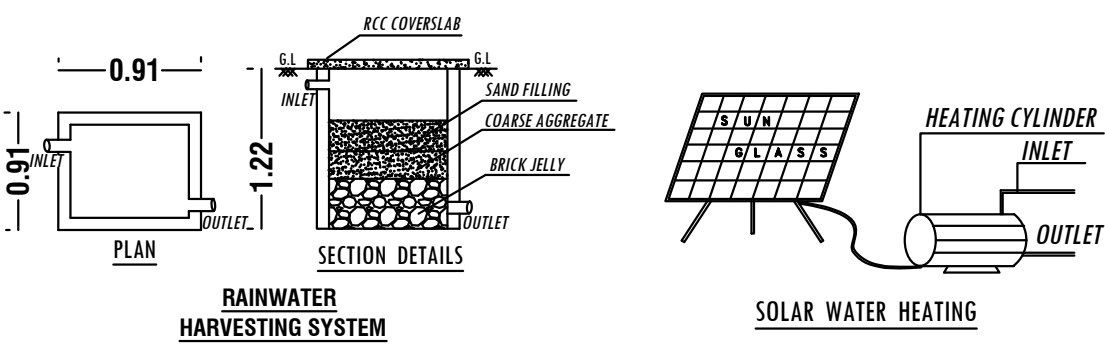


RAINWATER HARVESTING SYSTEM

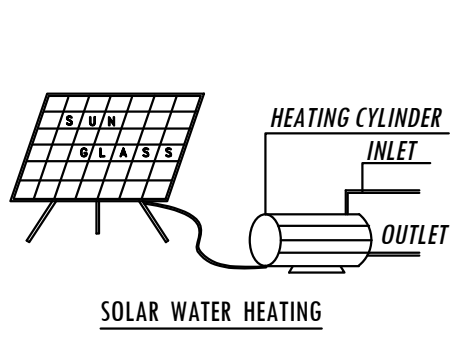


SOLAR WATER HEATING

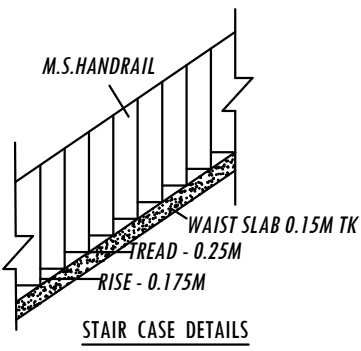

STAIR CASE DETAILS

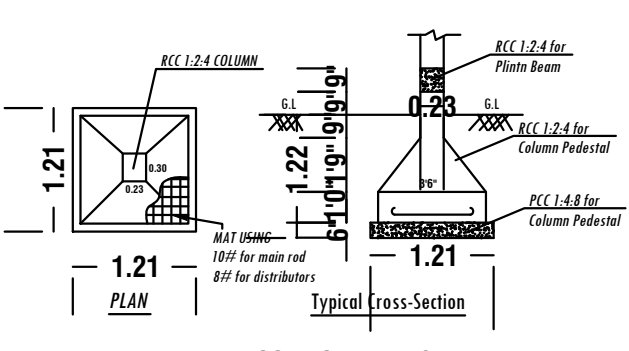

FOOTING DETAILS

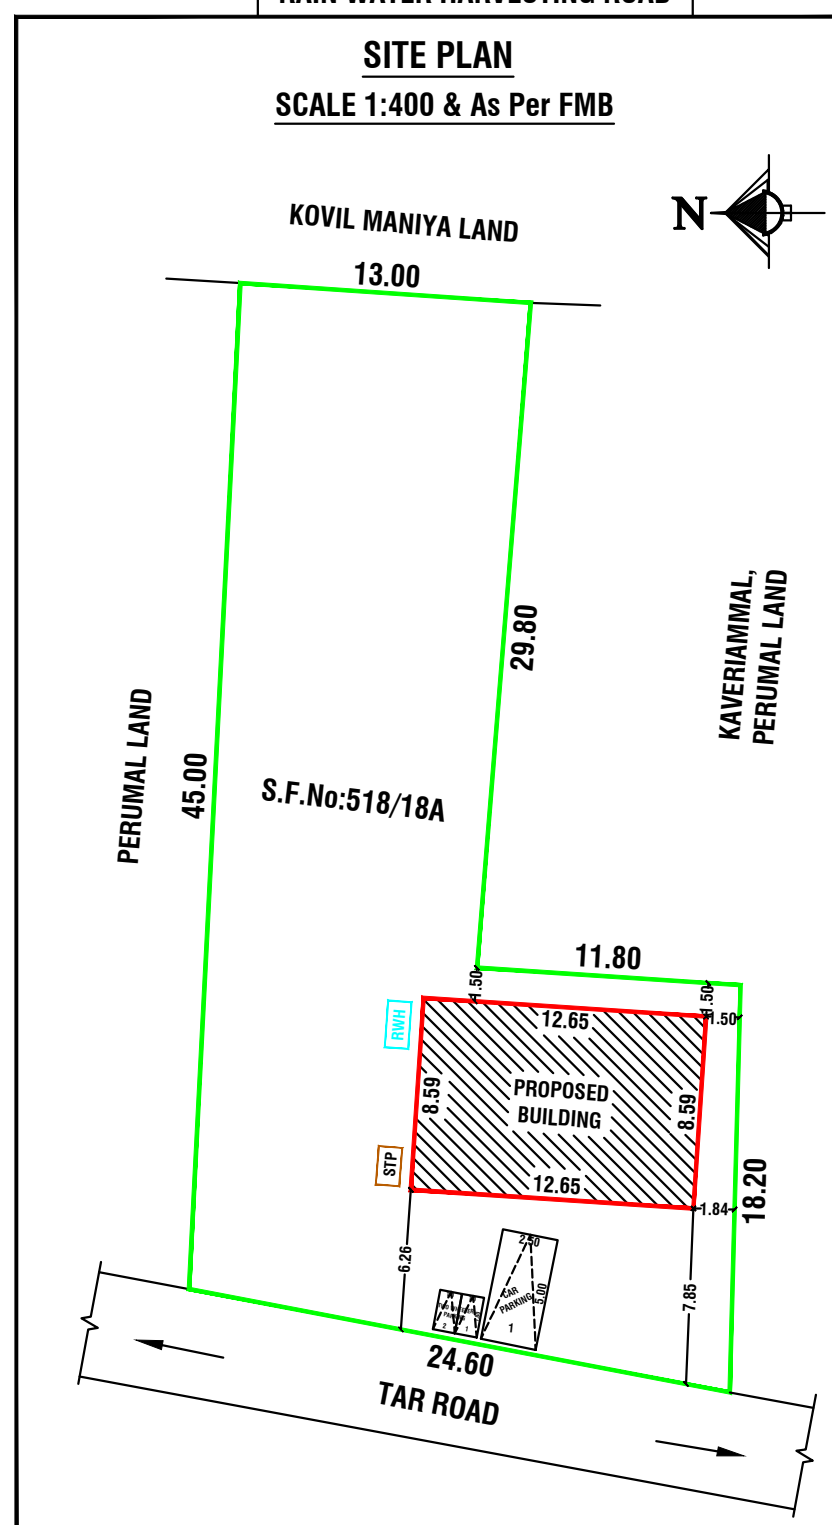

SITE PLAN

SCALE 1:400 & As Per FMB

ALL THE DOORS AND WINDOWS	
WASTE WATER W	
ALL DIMENSIONS	
SCHEDULE OF JOINERIES	
M.G	MAIN GATE
M.D	MAIN DOOR
D	DOOR
D1	DOOR
S.D	STEEL DOOR
W	WINDOW
W1	WINDOW
W2	WINDOW
W3	WINDOW
O	OPEN
V	VENTILATOR

AREA DETAILS				
Document Area		750.00 Sq.Mt		
PLR / FMB Area		750.00 Sq.Mt		
As At Site Area		750.00 Sq.Mt		
PARTICULARS	Total Buildup Area in Sq.Mt	Non FSI Area in Sq.Mt	FSI Area in Sq.Mt	Total Buildup Area in Sq.Ft
PRO.GROUND FLOOR	108.66	-	108.66	1169.62
PRO.FIRST FLOOR	71.79	-	71.79	772.75
TOTAL AREA	180.45	-	180.45	1942.37

FSI DETAILS:-	
Total All Floor Area	180.45
Total Land Area	750.00
FSI = 0.241	

OFFICE USE

TECHNICAL APPROVAL

Online Application No:SWP/BPA/0114710/2024

Technical approval issued.

This Document is Digitally Data Singed by
"PRESIDENT OF UNGARANAHALLI VILLAGE,
UNGARANAHALLI PANCHAYAT,
DHARMAPURI PANCHAYAT UNION".
So any Seal or Sign is Necessary.

APPLICANT

Mr.M.PERIYANNAN S/o.Mr.MANOKARAN.

REGISTERED ENGINEER

Er.M.VADIVEL ME(Struct)., AMIE., C.Eng(I)., MISTE., AIV.,
Consulting Civil Engineer, Chartered Engineer,
TN.Govt. Registered Professional of DTCP,
R.E-III-01/2019, R.S.E-II-21/2020, R.C.E-27/2020, R.D-06/2020,
R.E.(G-3), DMC No.037/LS/2019/00004, CCMC No.004/2021,
DMV CONSTRUCTION,
#19/17, 1st Floor, Annamalai Street, Near Municipality Office,
Dharmapuri - 636701, Cell: 8122 101 282, 9443 101 282.
E.Mail : dmvcconstruction.dp@gmail.com

Er.M.Vadivel . ME(Struct)., AMIE., C.Eng(I)., MISTE., AIV.,
D.M.V construction - 8122 101 282, 9443 101 282.