

THE PLAN SHOWING THE EXISTING BUILDING RCC GROUND FLOOR AND THE PROPOSED CONSTRUCTION RCC FIRST FLOOR AND SECOND FLOOR RESIDENTIAL BUILDING IN S.F.NO.989/2A1C, S.F.NO.989/2A2C AND PLOT NO:11&12 ADHIYAMAN KOTTAI VILLAGE AND PANCHAYAT, NALLAMPALLI UNION , NALLAMPALLI TALUK, DHARMAPURI DISTRICT.

APPLICANT : Mr.S.SHINE THOMAS S/o Mr. SALEM KUTTY

SCALE 1:100

OFFICE USE:-




T

=

NALLAMPALLI PANCHAYAT UNION". So any seal


CHAYAT,

or Sign is not necessary.

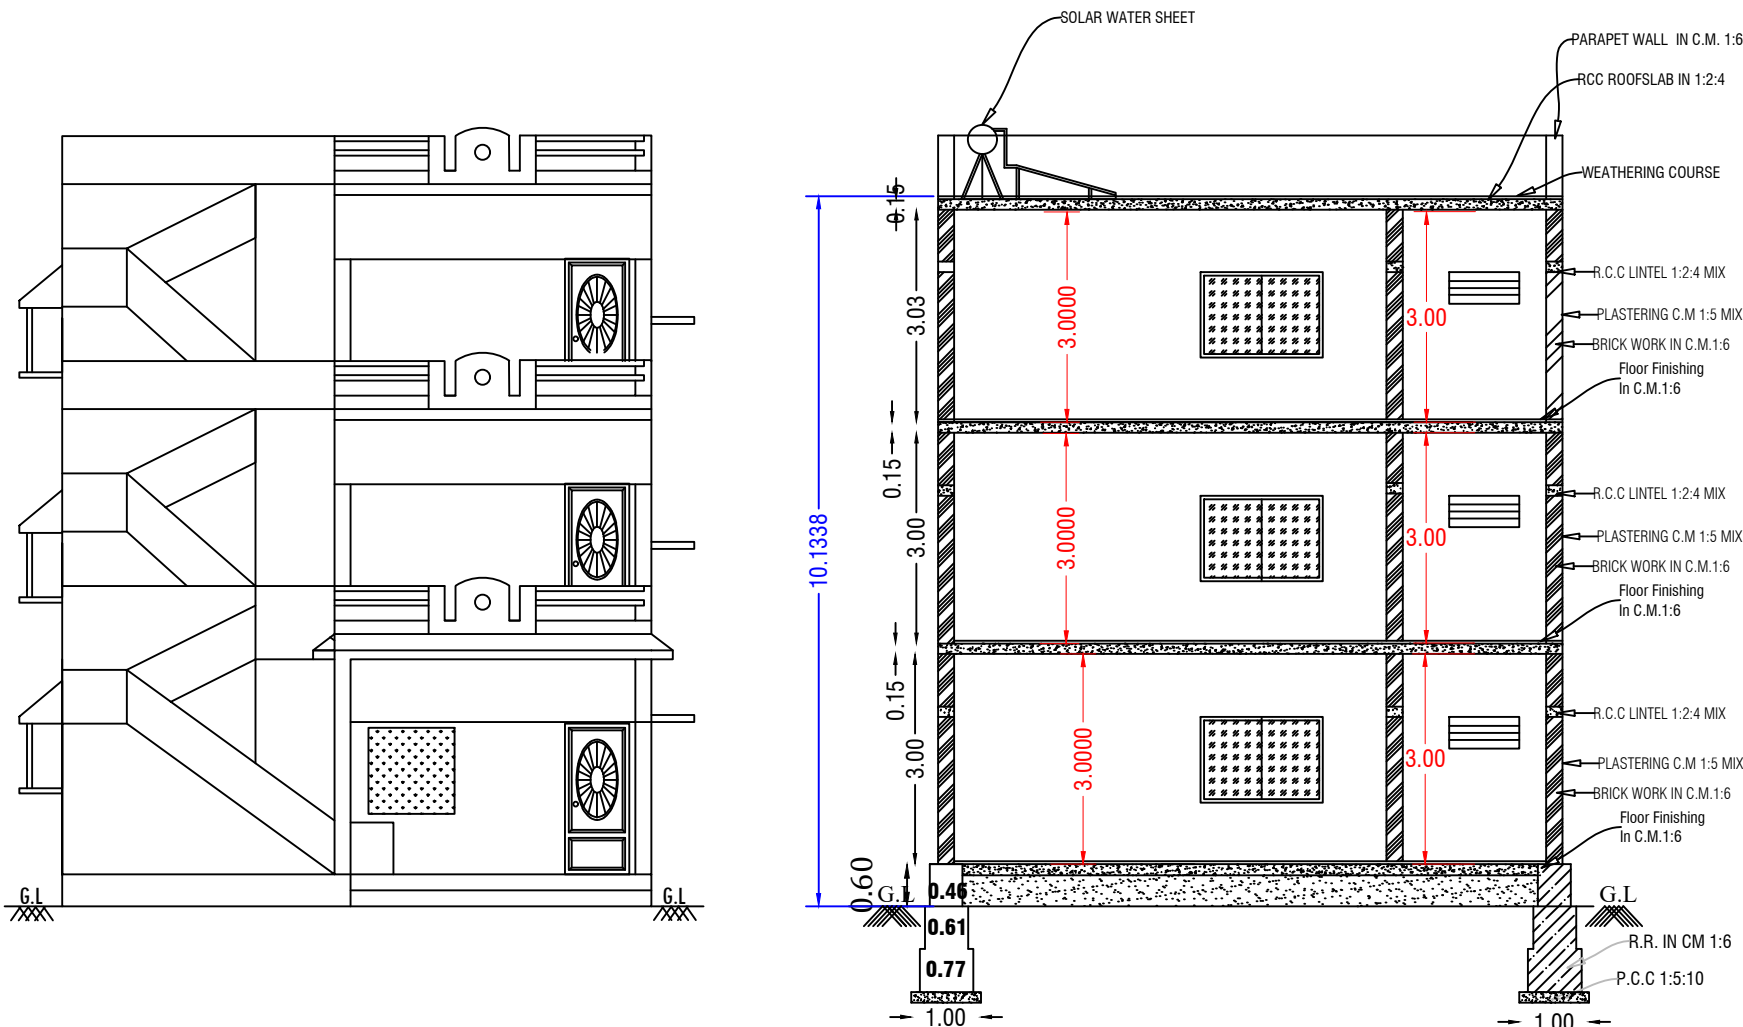

ELEVATION


SECTION ON -"AB"

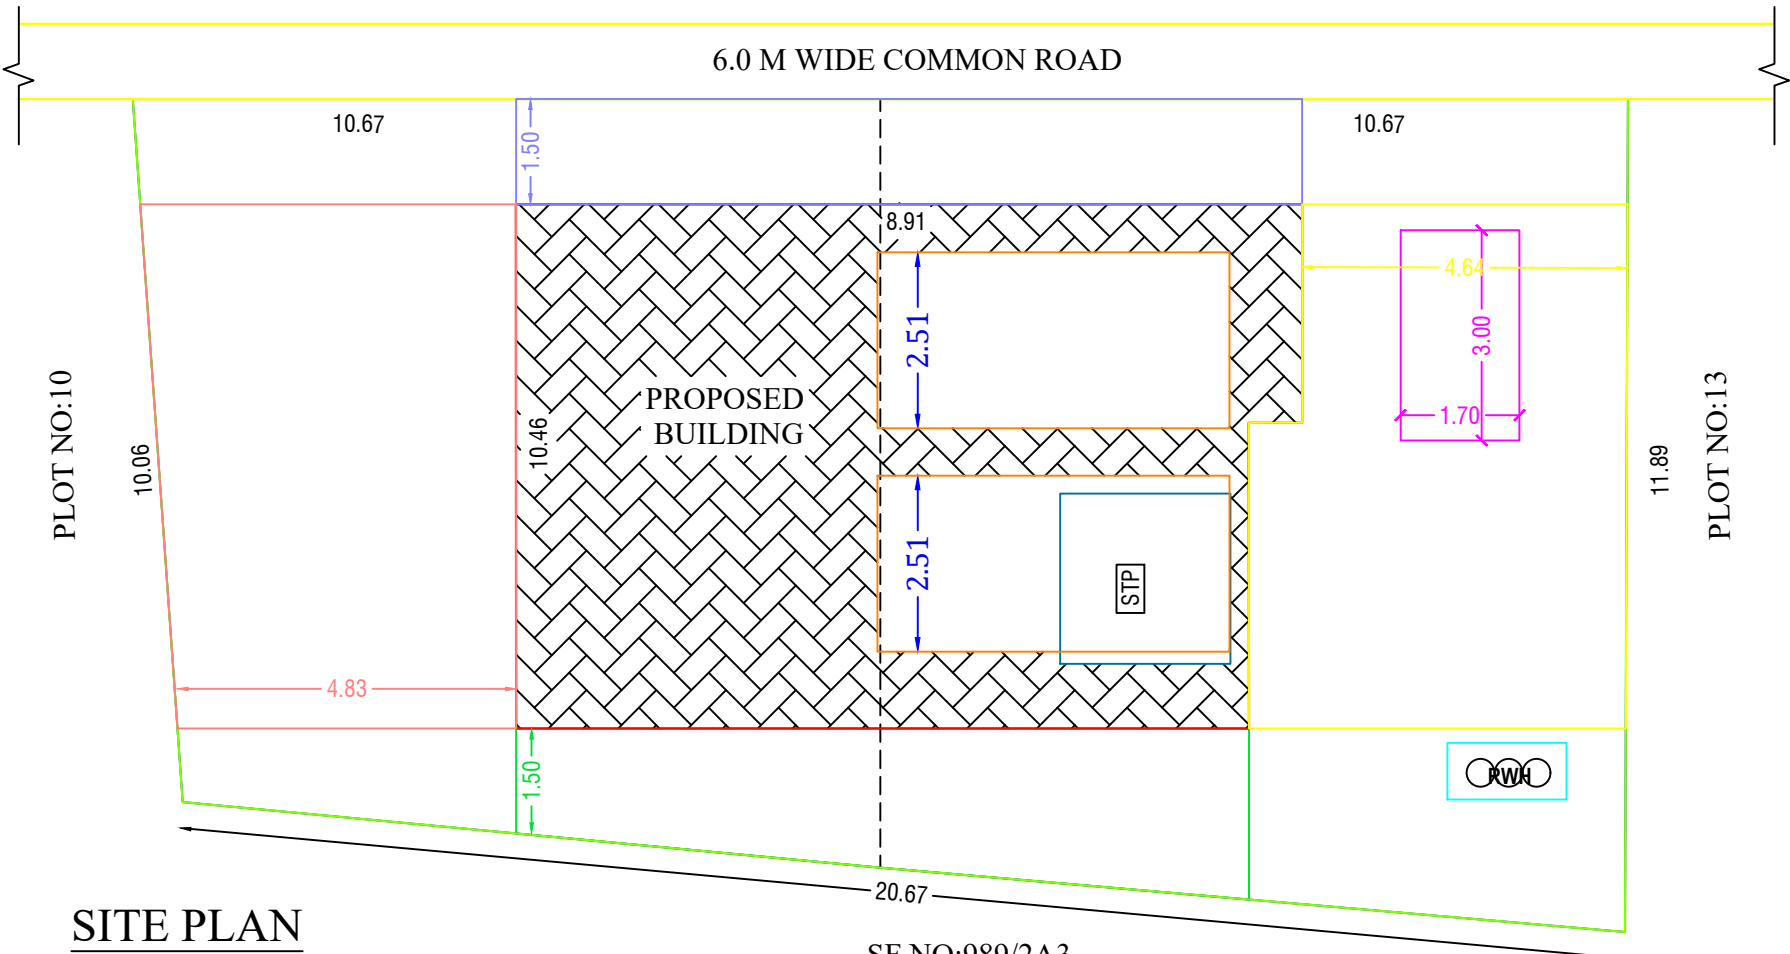

SITE PLAN


(SCALE -1:100)

SF.NO:989/2A3

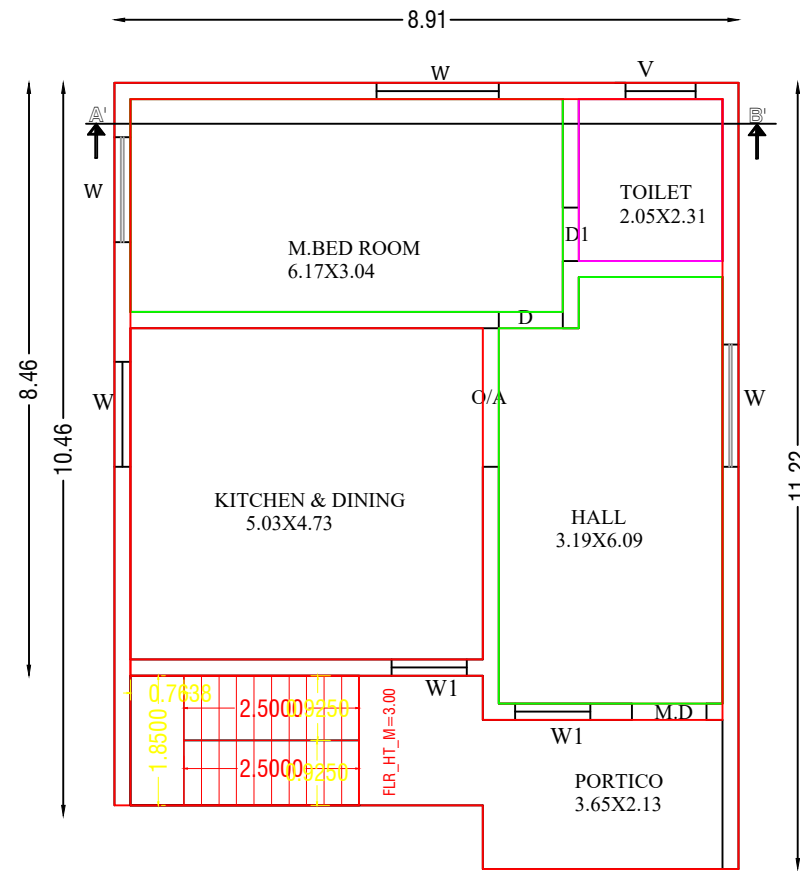


GROUND FLOOR PLAN


EXISTING FLOOR

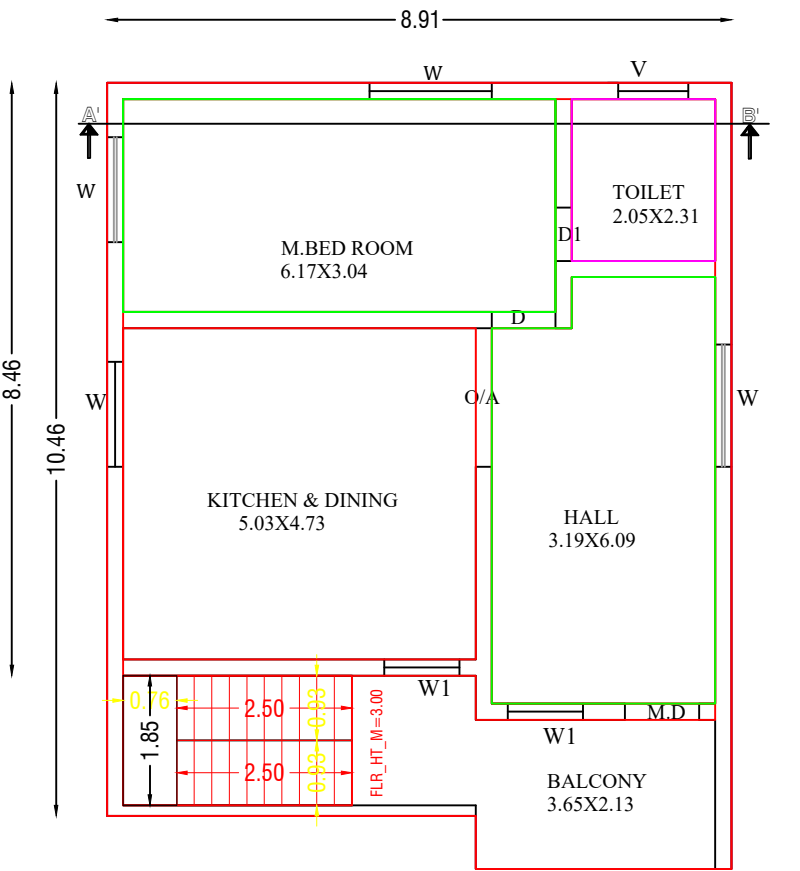

FIRST FLOOR PLAN

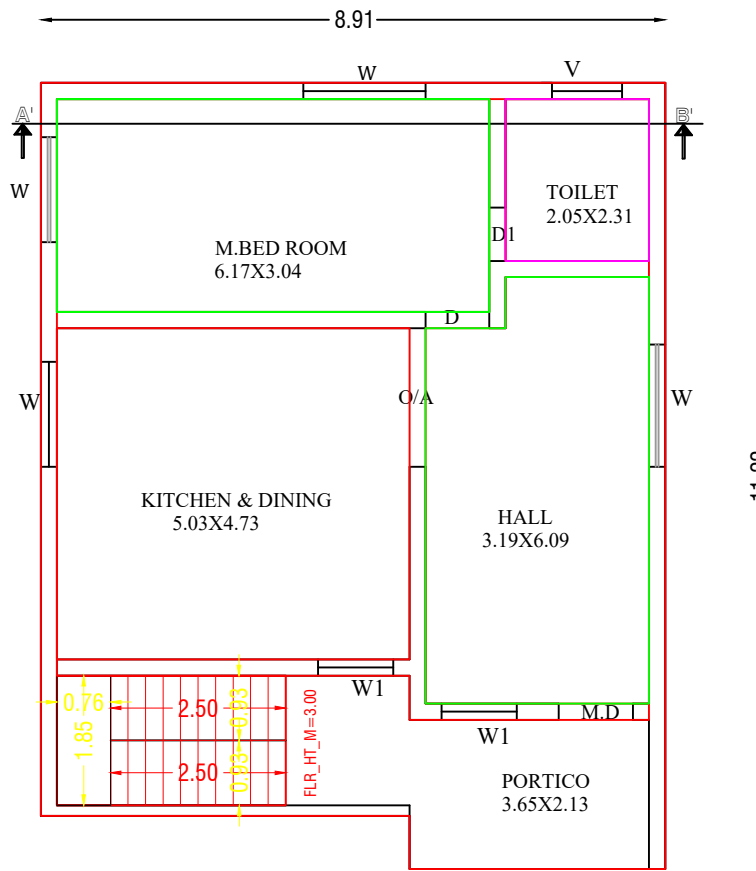

SECOND FLOOR PLAN

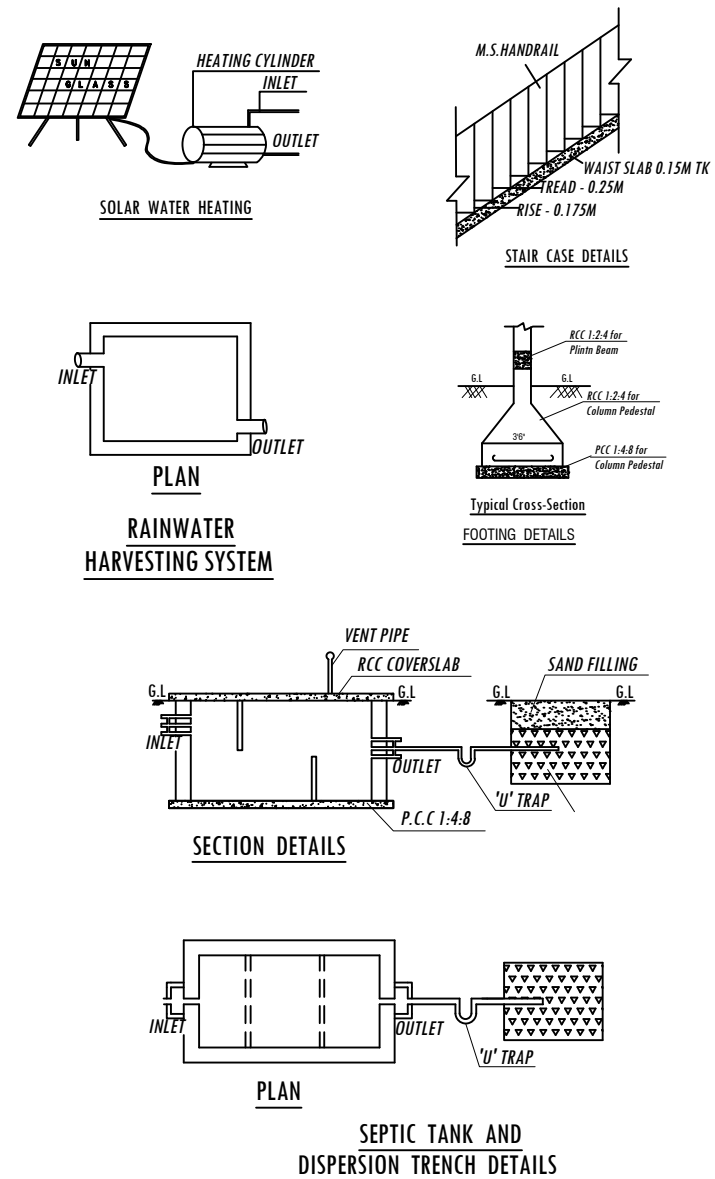

CASE TYPE	Additional Building	
PLOT USE	Residential Use (Dry Land)	
PLOT SUB USE	Residential Units	
AREA OF THE PLOT	2519.02 Sq.ft (234.11 Sq.mt)	
SCHEME / DDP		
PLOT APPROVAL NUMBER		

AREA DETAILS

PARTICULARS	Sq.Ft	Sq.m
AS PER DOCUMENT	2519.02	234.11
AS PER FMB SKETCH	2473.50	229.88
AS PER SITE AREA	2473.50	229.88
GROUND FLOOR PLINTH AREA(EXISTING)	1032.63	95.97
GROUND FLOOR CARPET AREA(EXISTING)	826.10	76.77
FIRST FLOOR PLINTH AREA	1032.63	95.97
FIRST FLOOR CARPET AREA	826.10	76.77
SECOND FLOOR PLINTH AREA	1032.63	95.97
SECOND FLOOR CARPET AREA	826.10	76.77

COLOUR INDEX

SITE BOUNDARY	
PROPOSED BUILDING	
EXISTING ROAD	
SEPTIC TANK	
RAIN WATER HARVESTING	

SCHEDULE OF JOINERIES

	IN M	
MAIN DOOR	1.05 X 2.1	M.D
DOOR	0.91 X 2.10	D
DOOR (Toilet)	0.76 X 2.10	D1
WINDOW	1.83 X 1.22	W
WINDOW-W1	1.52 X 1.22	W1
VENTILATOR	0.6 X 0.45	V

APPLICANT SIGNATURE:

Mr.S.SHINE THOMAS S/o Mr.SALEM KUTTY

REGISTER ENGINEER:

Mr. N. JAYAPRAKASH B.E. CIVIL E. Stru., A.M.I.E., C.Eng (1)
Chartered Engineer (India) & Consulting Civil Engineer,
TN.Govt. "Registration of Professionals"
DTCP-Structural Engineer (G-II)-01/2021
MAKE N+E+S+T ENGINEERS
14-B, P.R. Sundaram Street,Near by Municipality School
Dharmapuri-636701.Cell: 9787441420, 8248139004
Email:makenestengineers@gmail.com.
makenestconstruction@gmail.com