

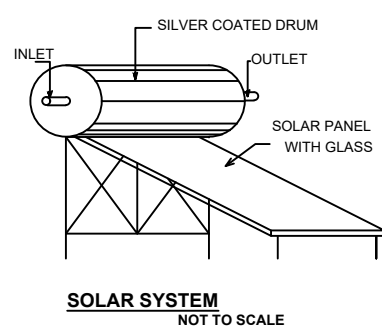
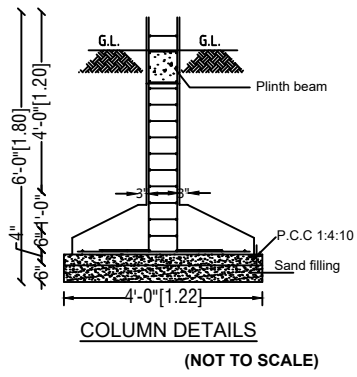
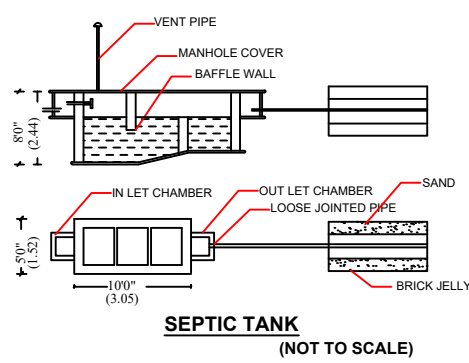
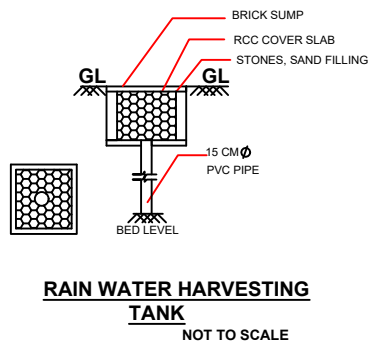
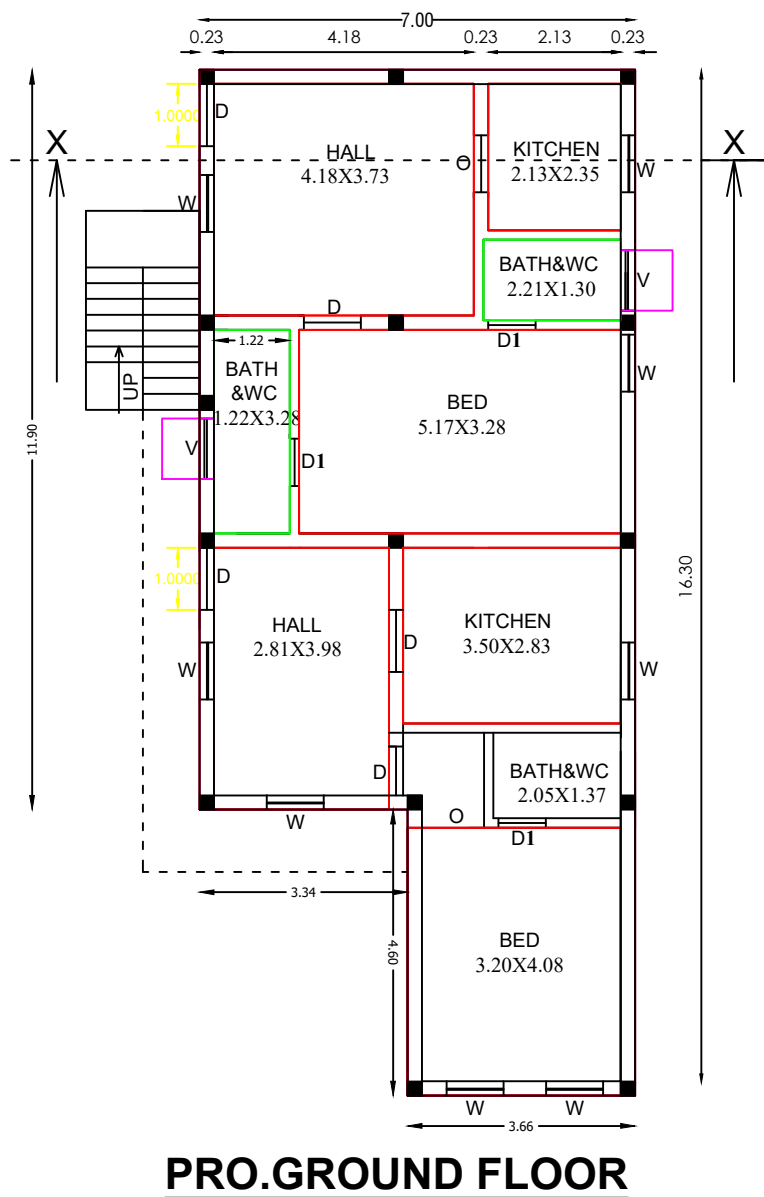


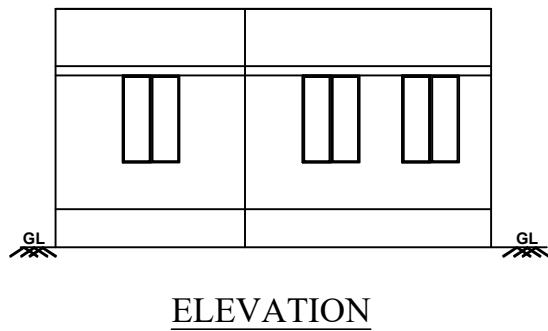


PLAN SHOWING THE PROPOSED CONSTRUCT.
GROUND FLOOR RESIDENTIAL BUILDING IN F
ONNAPPAGOUNDANAHALLI VILLAGE, PANCH
DHARMAPURI DISTRICT.


NAME OF THE APPLICANT:
S.INDUMATHI W/O.SABARINATHAN

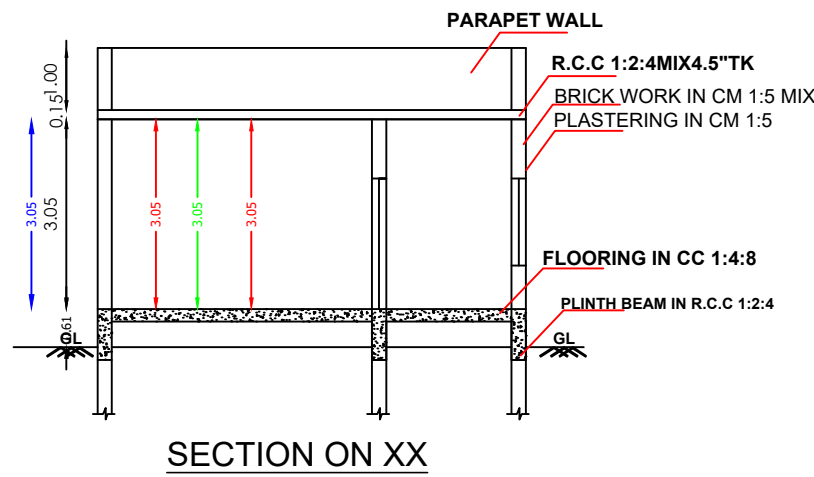

LOCATION PLAN

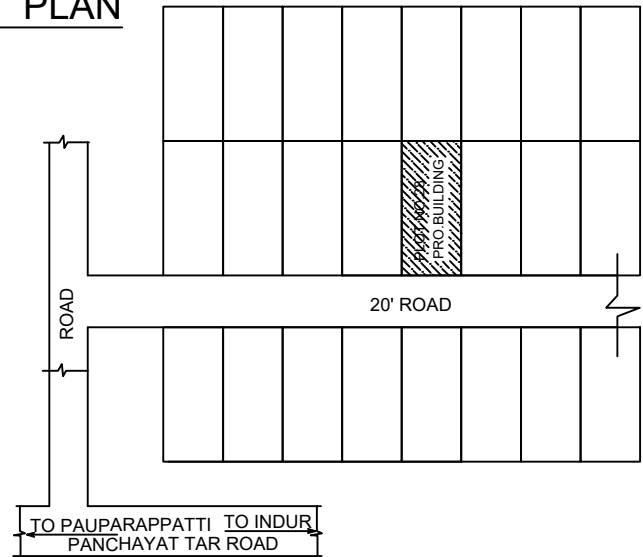

SITE PLAN
SCALE : 1:100

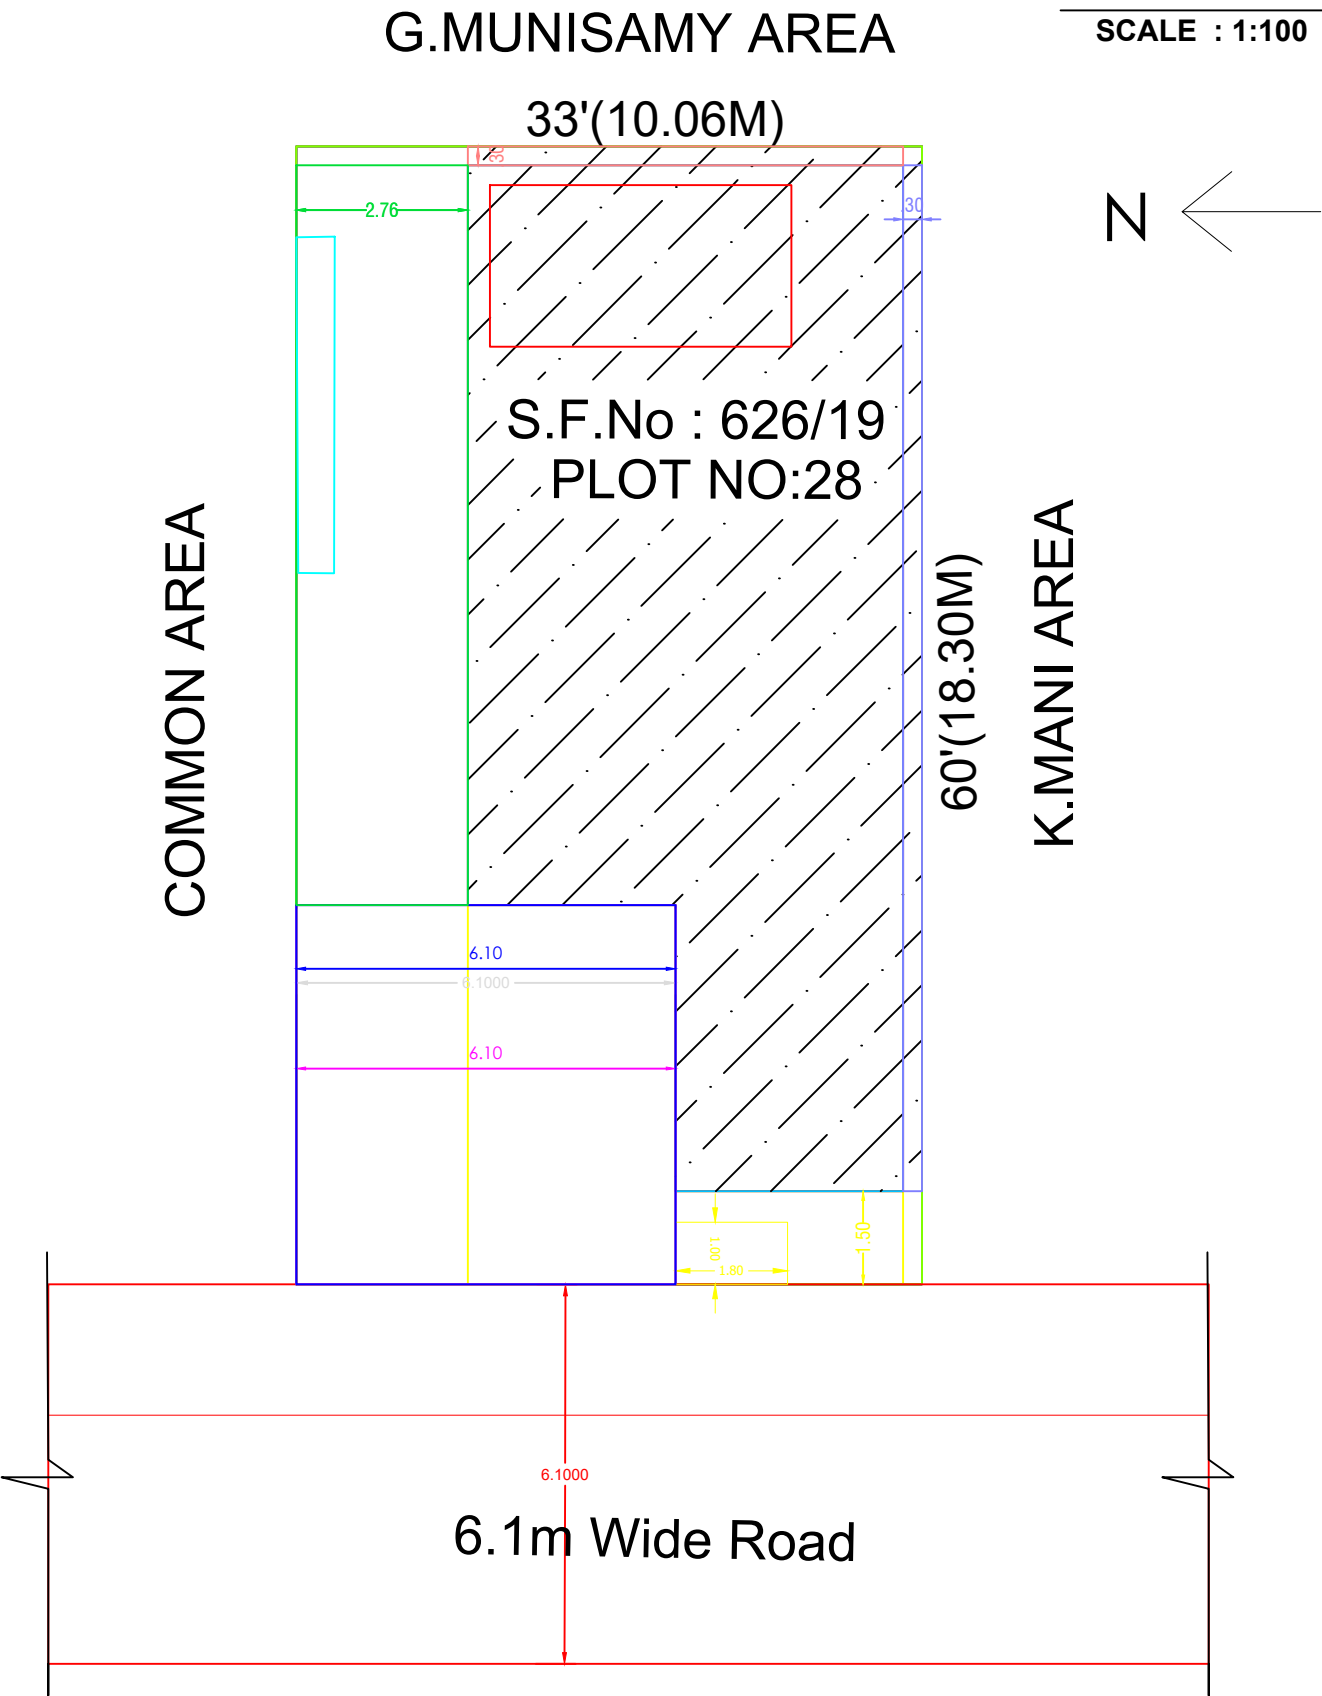

SCALE : 1:100

JOINERY	METRE
D - DOOR	1.00X2.10
D1 - DOOR	0.76X2.10
W - WINDOW	1.22X1.40
V - VENTILATOR	0.60X0.60

AREA DETAILS	Sq.Ft	Sq.Mt
AREA OF THE SITE	1980.00	183.95
GROUND FLOOR		
PLINTH AREA	1078.22	100.17
CARPET AREA	974.81	90.58

NOTE	
BOUNDARY	○
PROPOSED	○
ROAD	○

OFFICE USE

APPLICANT SIGNATURES

S. Indumathi

Er.V.T.Venkatesan, D.C.E.,M.A.,M.Phil.
Registered Engineer / Grade III - 08/2019,
Licenced Surveyor & Contractor,
KARTIC CIVIL ENGINEERS
29-C Pidlaenari Road, Dharmapuri.
Cell: 9443202165, 8667437271

ENGINEER